

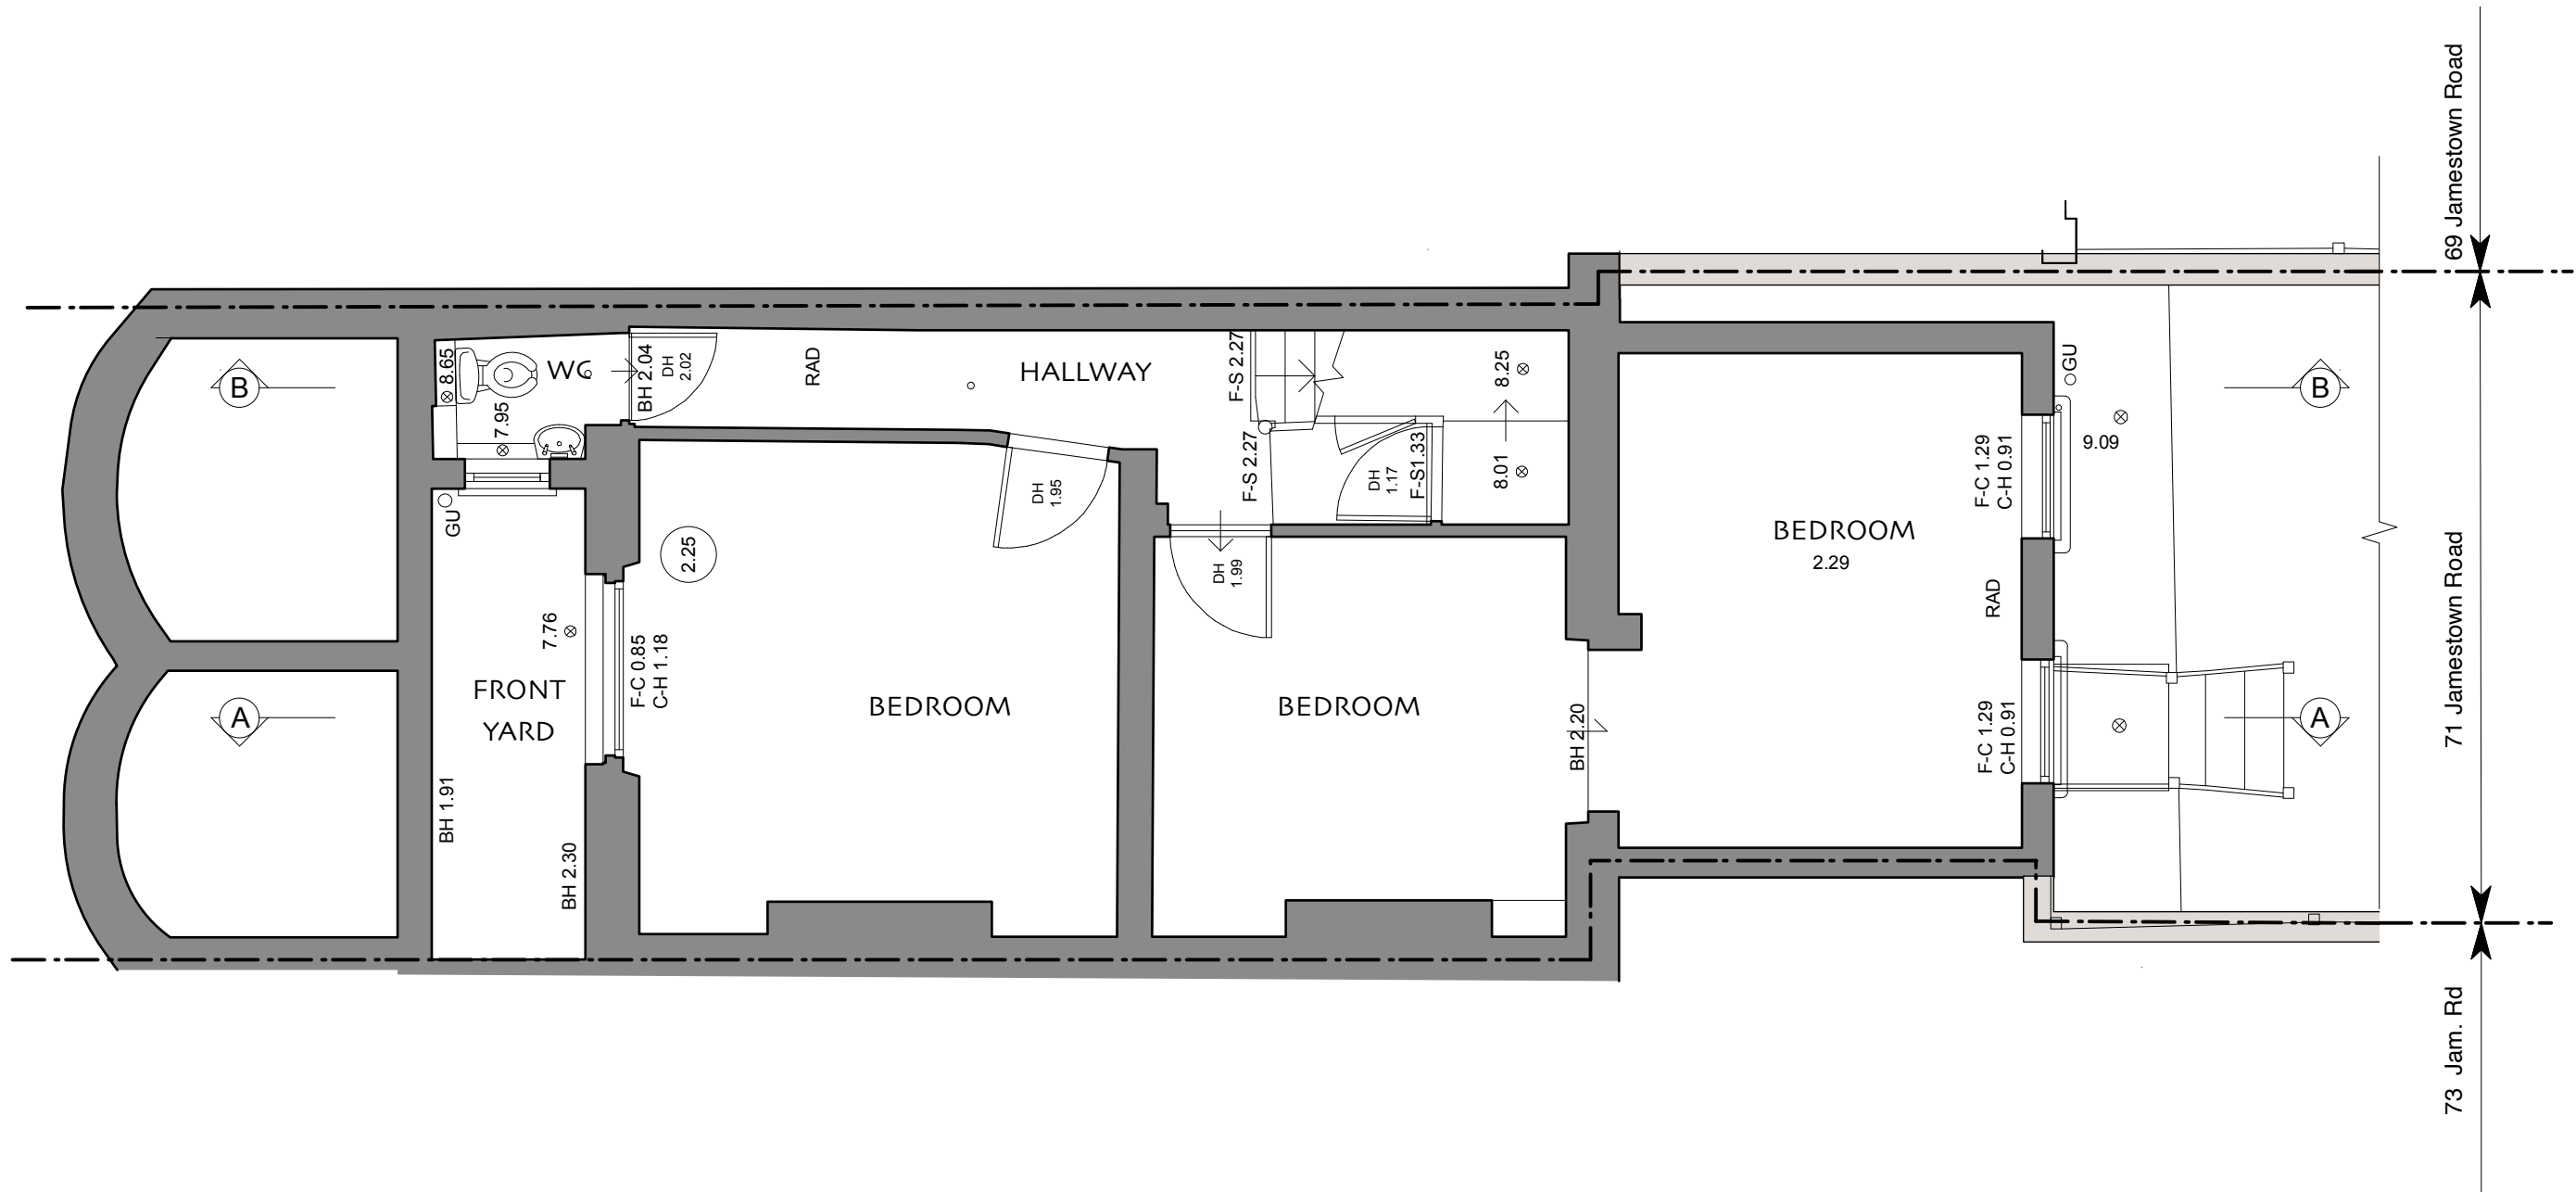


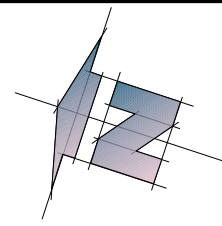

LOWER GROUND FLOOR AS EXISTING

 

Revisions Notes:

Client

MOWDY LTD

Job Title

FLATS CONVERSIONS

**71 JAMESTOWN ROAD
NW1 7DB**

Drawing name

**LOWER GROUND
FLOOR AS EXISTING**

Scale

1:50 @ A3

Date drawn

JAN 2022

Job number


385

Dwg. number

E1

Current Revision



.

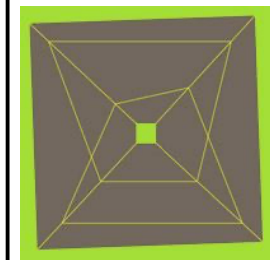


Fernanda Pagnossin Design
London Fields, Hackney, E8

mob: +44(0)7973 967929
email: fpagnossin@me.com

DO NOT SCALE THIS DRAWING

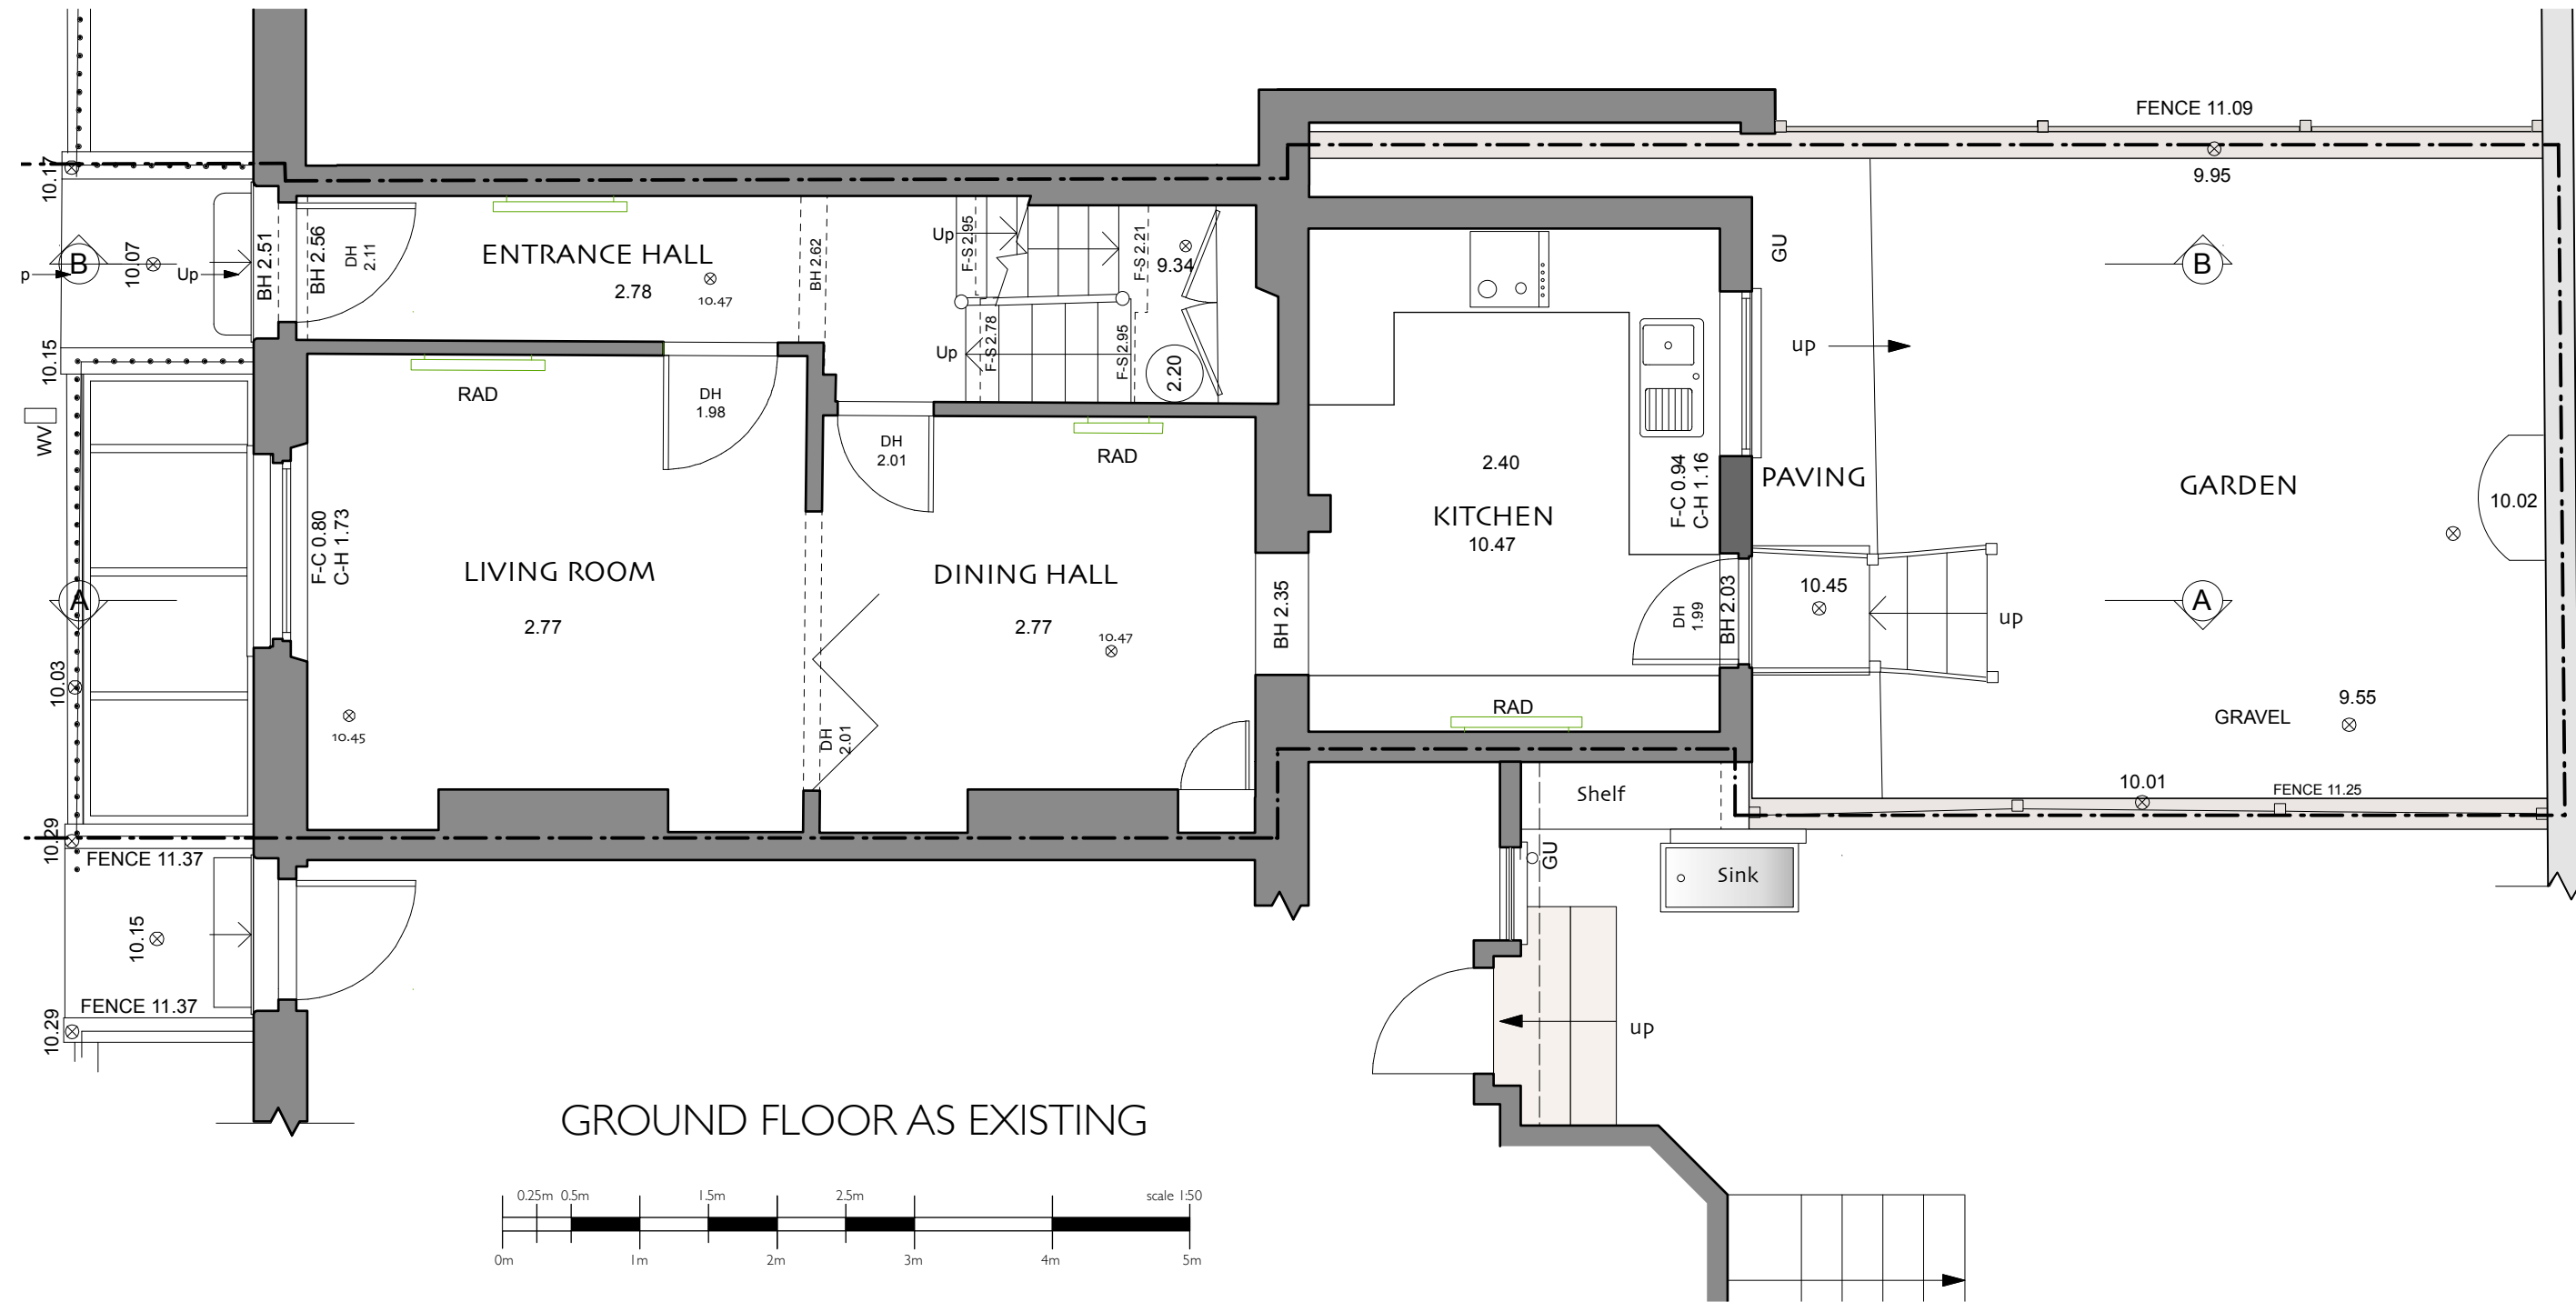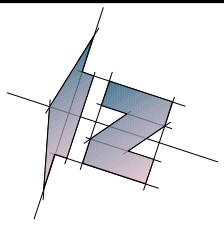

GROUND FLOOR AS EXISTING

 

Revisions Notes:

Client

MOWDY LTD

Job Title

FLATS CONVERSIONS

**71 JAMESTOWN ROAD
NW1 7DB**

Drawing name

**GROUND FLOOR AS
EXISTING**

Scale

1:50 @ A3

Date drawn

JAN 2022

Job number


385

Dwg. number

E2

Current Revision


.

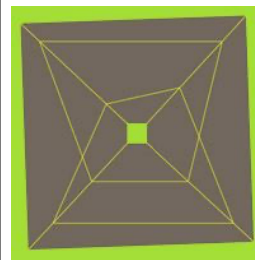



Fernanda Pagnossin Design
London Fields, Hackney, E8

mob: +44(0)7973 967929
email: fpagnossin@me.com

DO NOT SCALE THIS DRAWING

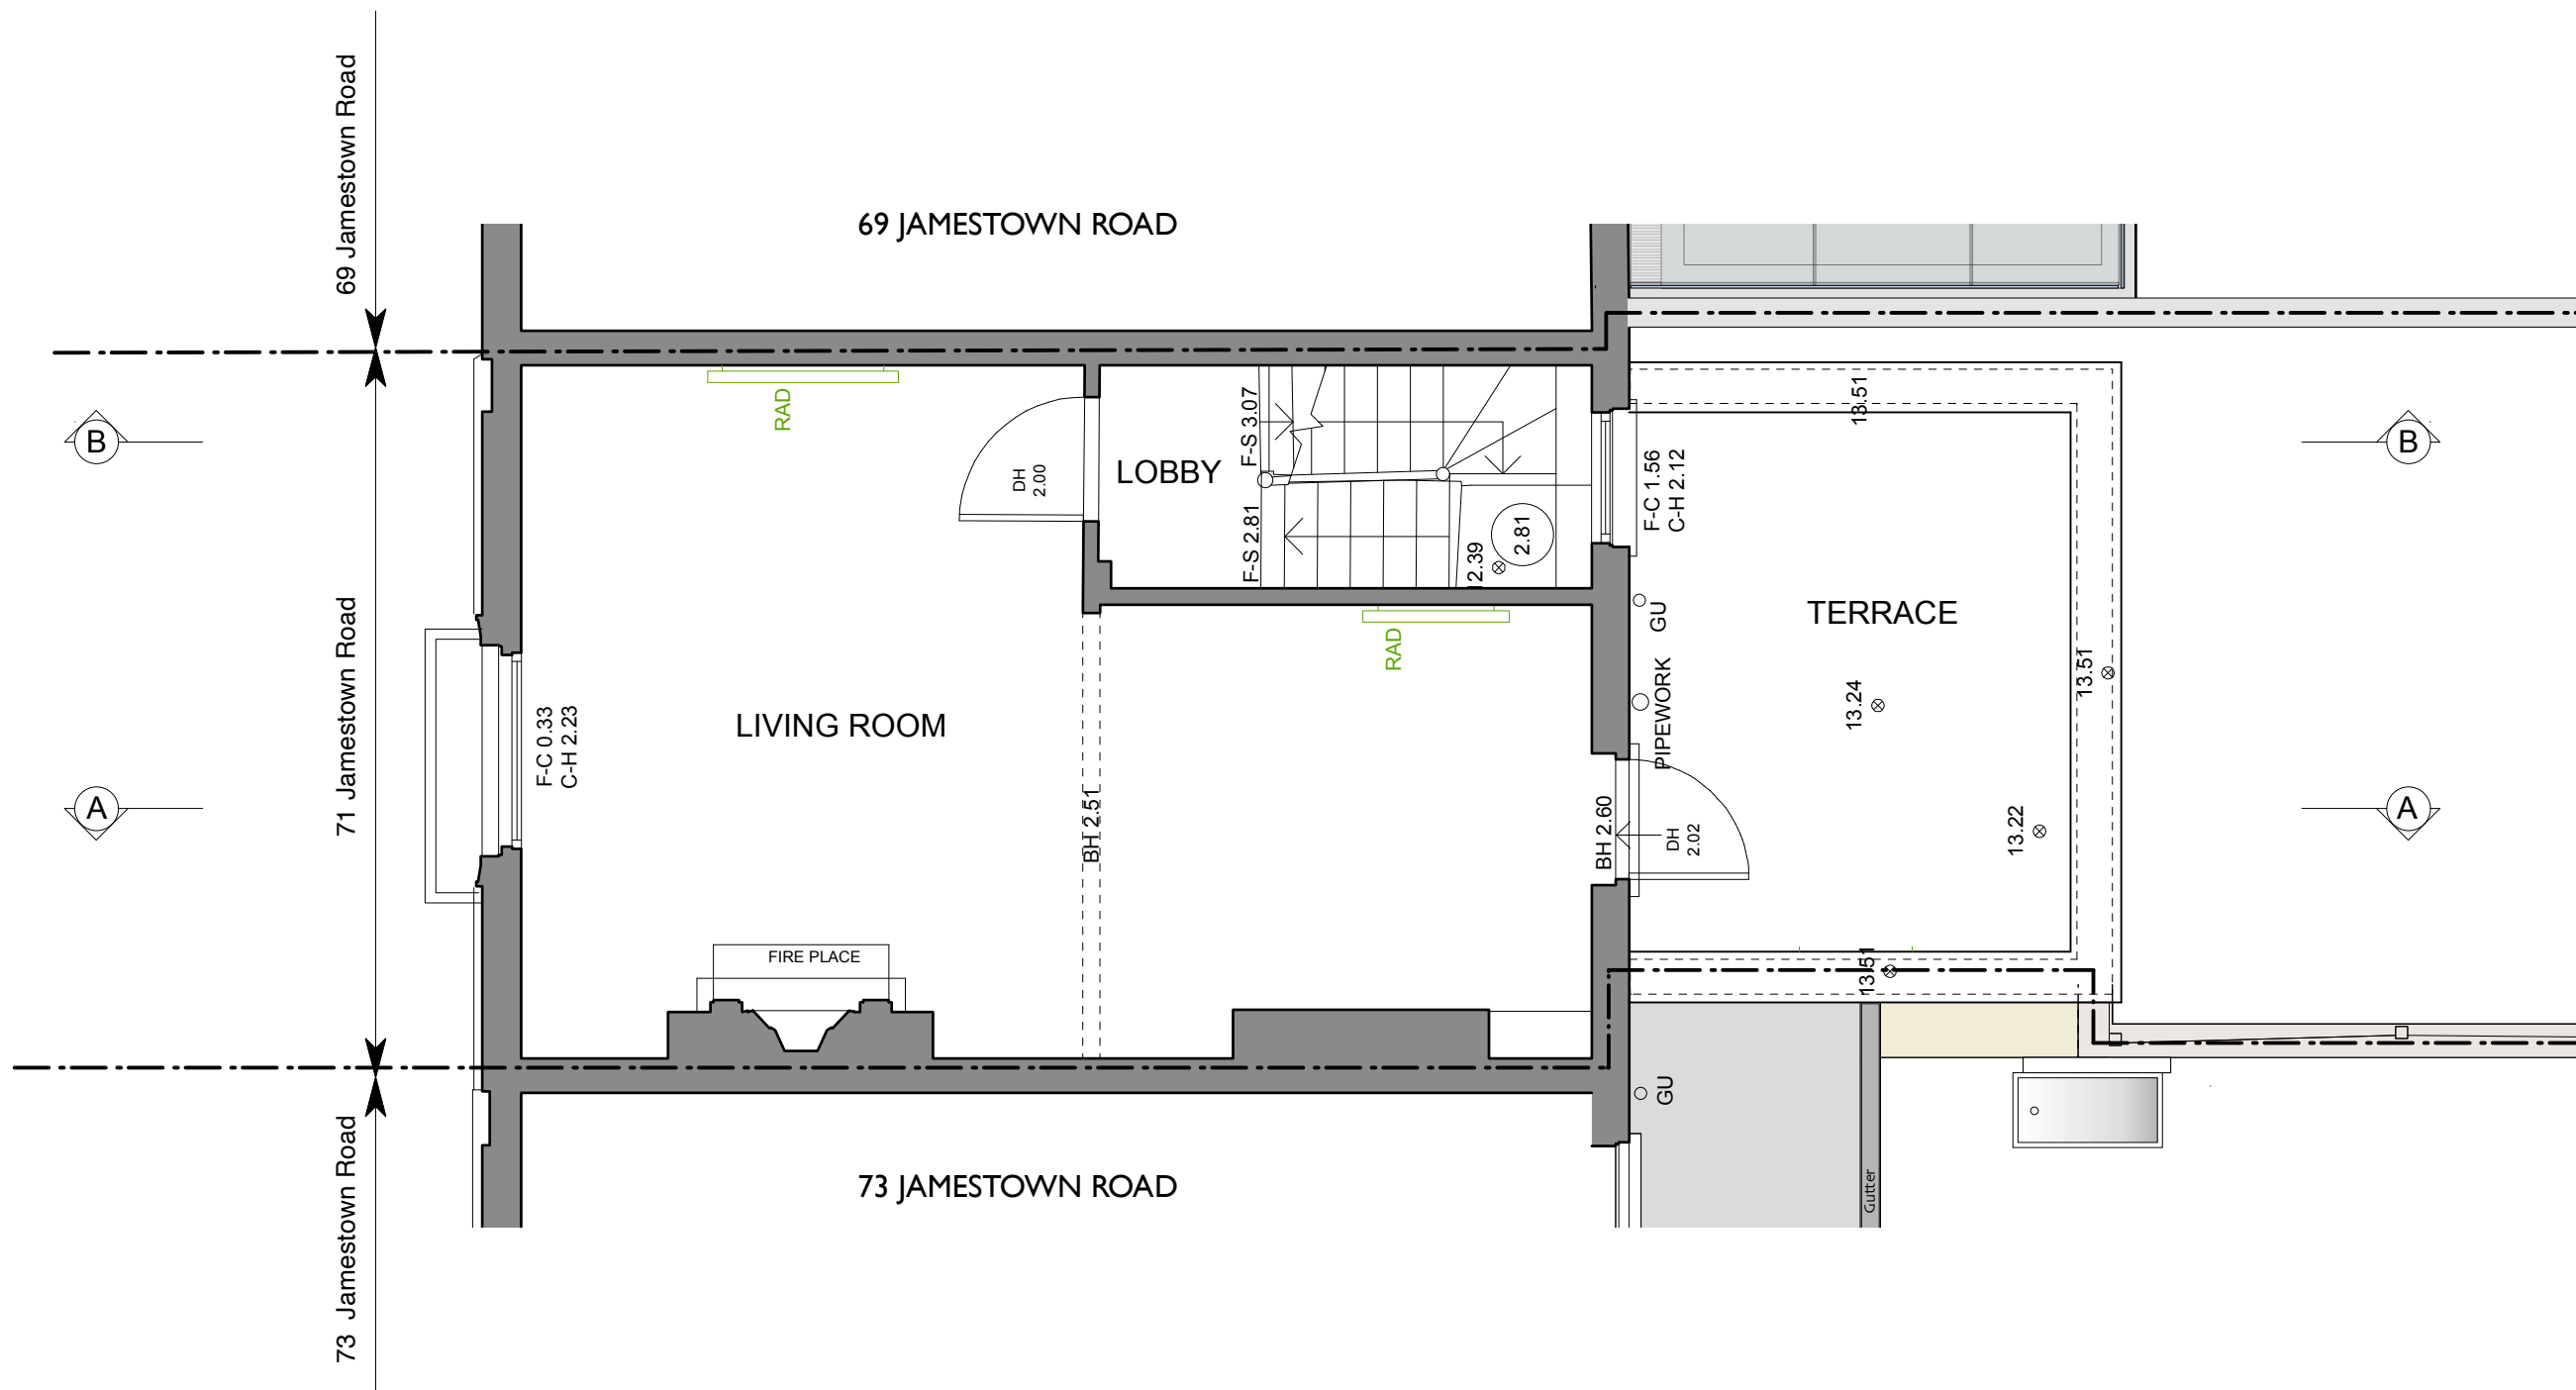

FIRST FLOOR AS EXISTING

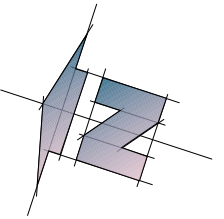 

Revisions Notes:

Client

MOWDY LTD

Job Title

FLATS CONVERSIONS

**71 JAMESTOWN ROAD
NW1 7DB**

Drawing name

**FIRST FLOOR AS
EXISTING**

Scale

1:50 @ A3

Date drawn

JAN 2022

Job number


385

Dwg. number

E3

Current Revision



.

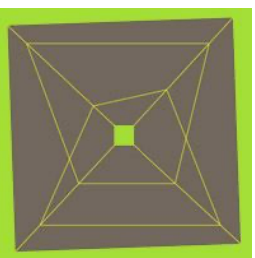


Fernanda Pagnossin Design
London Fields, Hackney, E8

mob: +44(0)7973 967929
email: fpagnossin@me.com

DO NOT SCALE THIS DRAWING

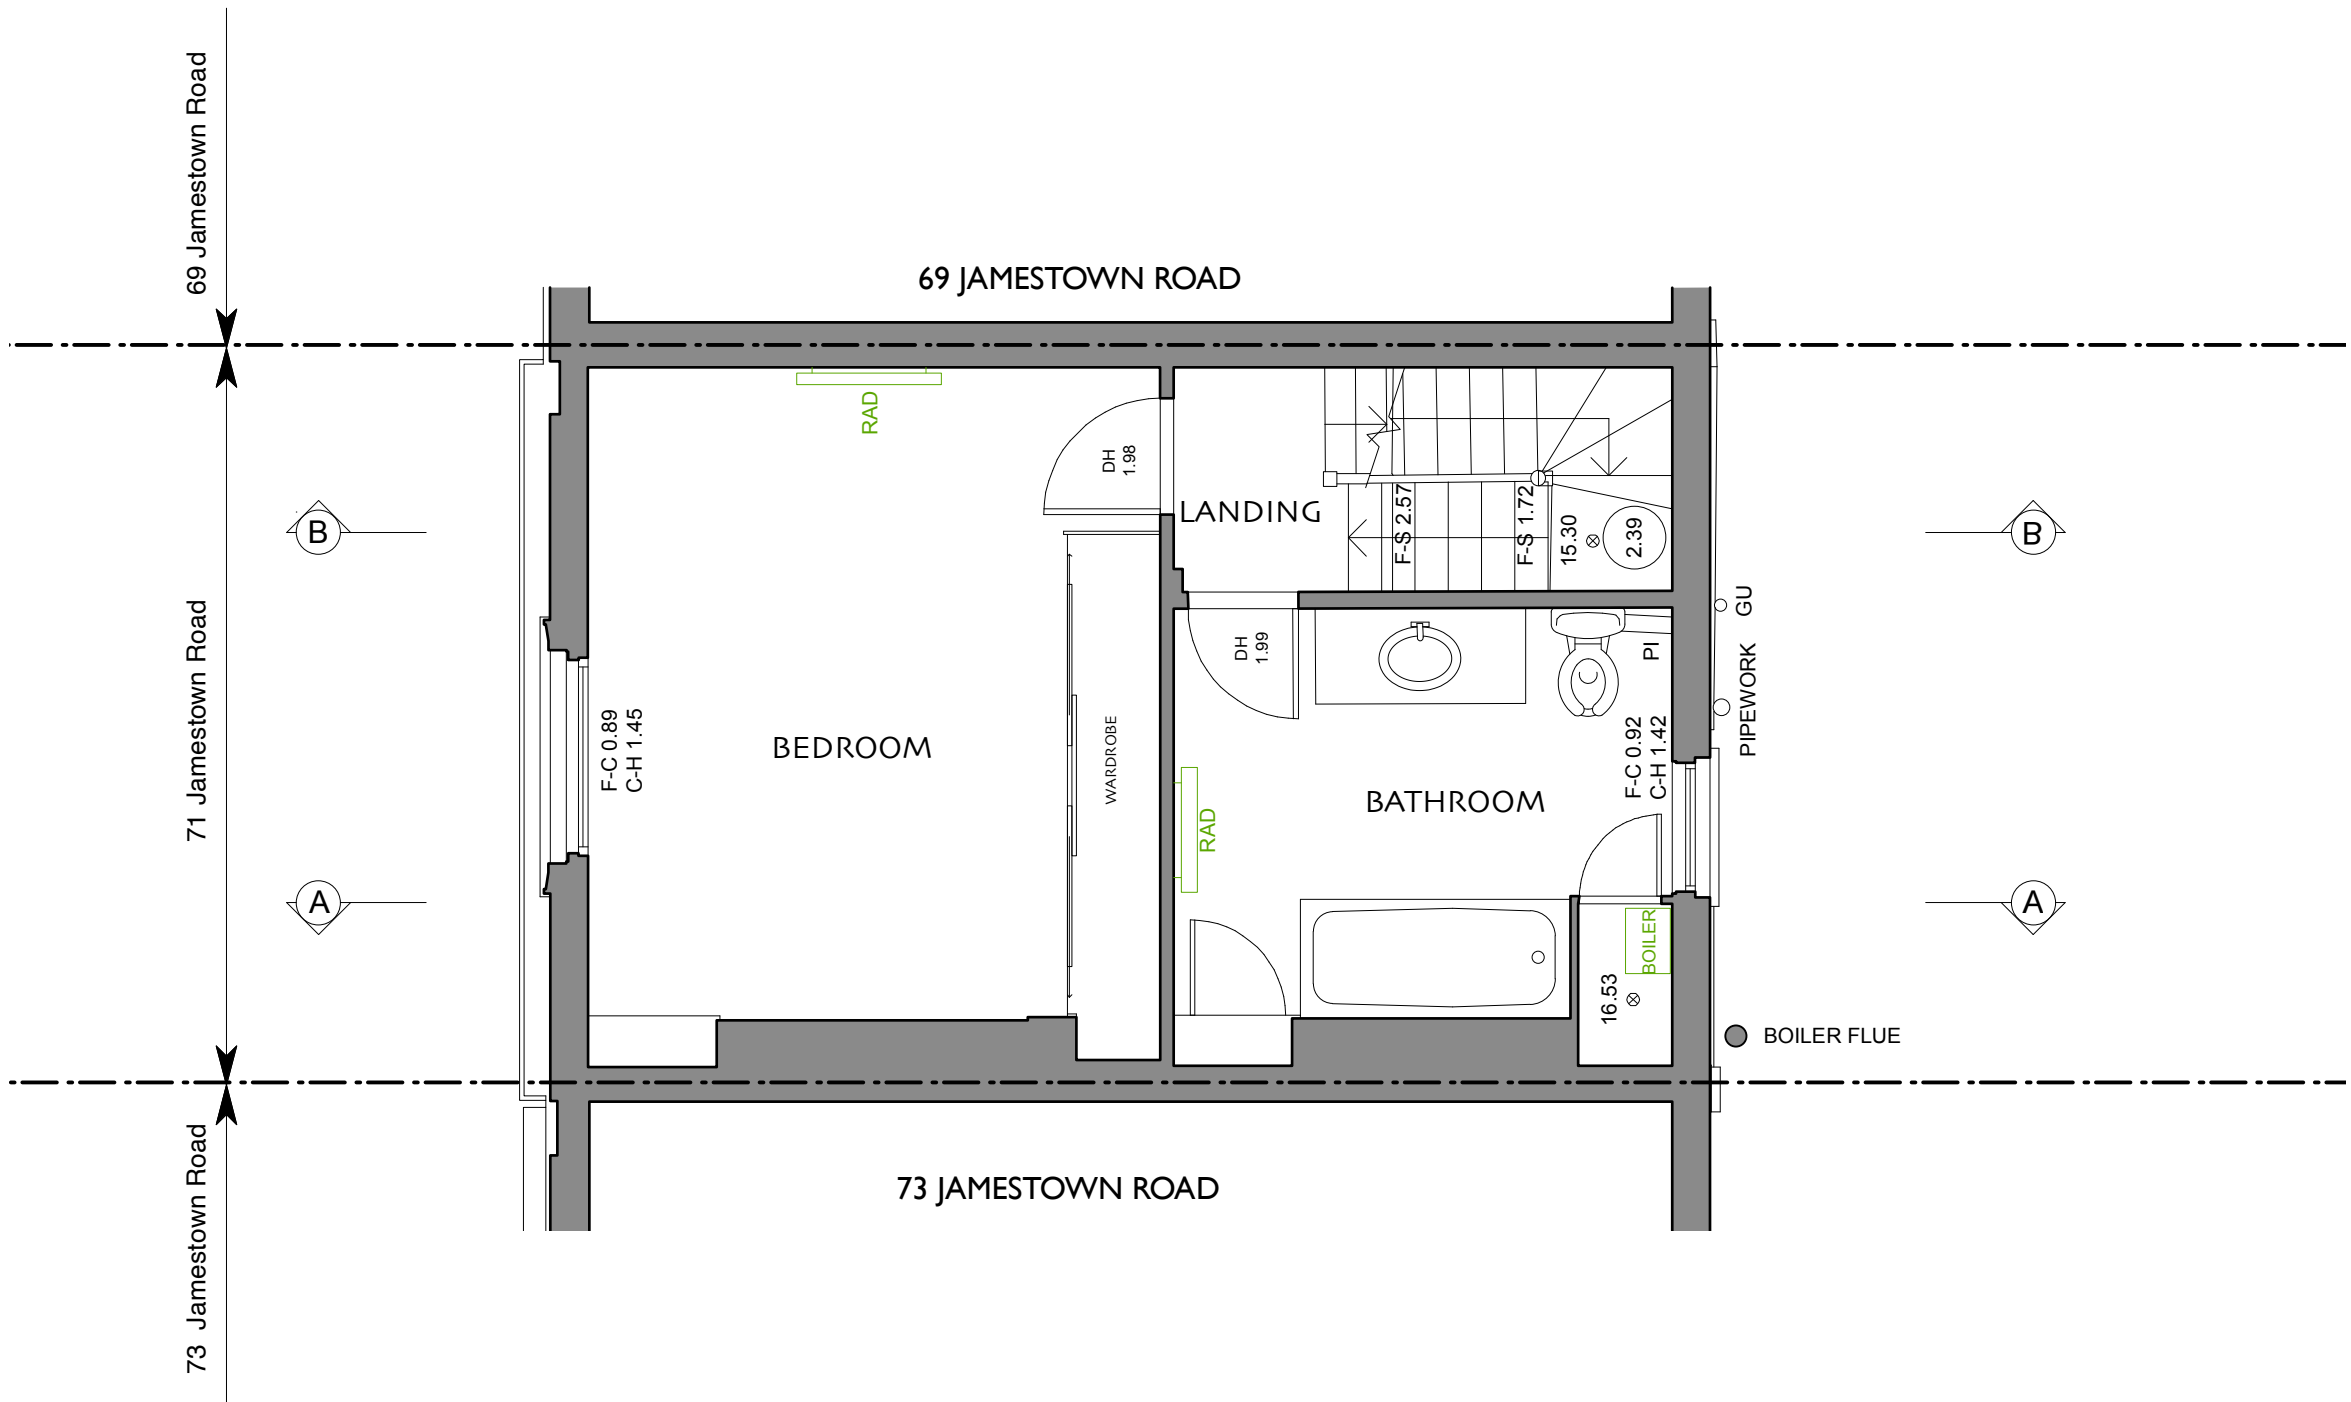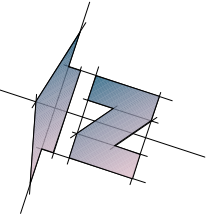

SECOND FLOOR AS EXISTING

 

DO NOT SCALE THIS DRAWING

Revisions Notes:

Client

MOWDY LTD

Job Title

FLATS CONVERSIONS

**71 JAMESTOWN ROAD
NW1 7DB**

Drawing name

**SECOND FLOOR AS
EXISTING**

Scale

1:50 @ A3

Date drawn

JAN 2022

Job number


385

Dwg. number

E4


Current Revision

.


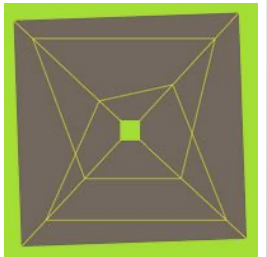


Fernanda Pagnossin Design
London Fields, Hackney, E8

mob: +44(0)7973 967929
email: fpagnossin@me.com

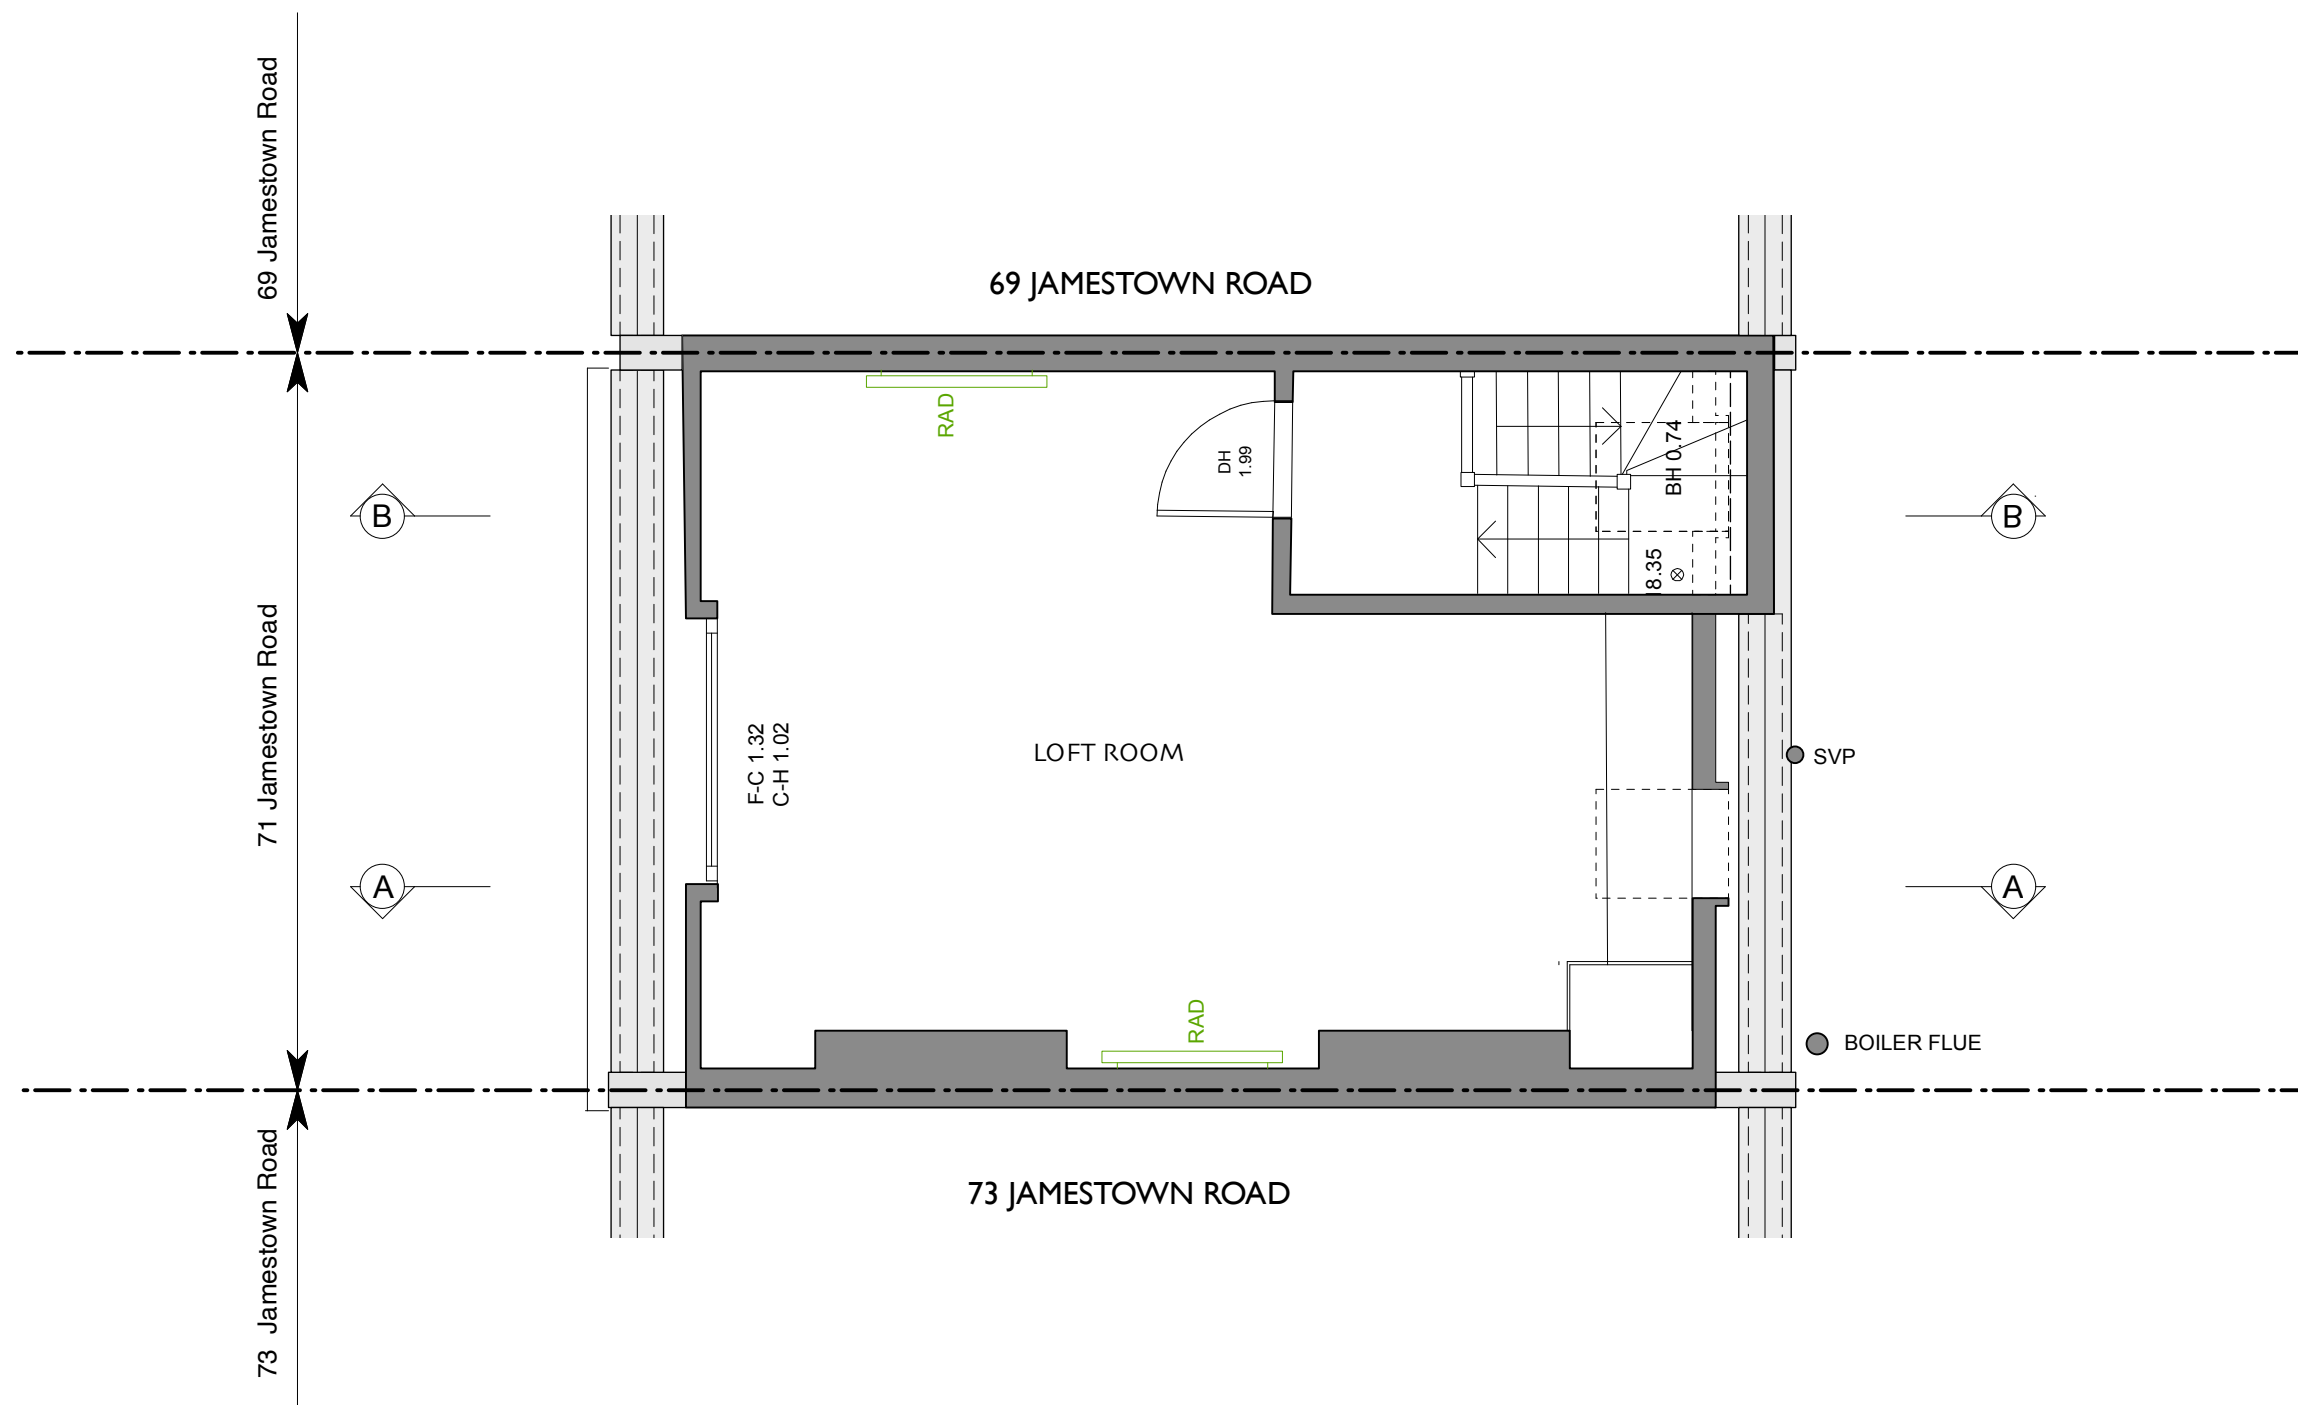

THIRD FLOOR AS EXISTING

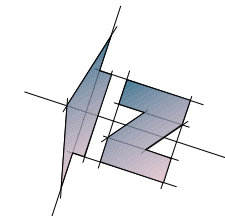 

Revisions Notes:

Client

MOWDY LTD

Job Title

FLATS CONVERSIONS

**71 JAMESTOWN ROAD
NW1 7DB**

Drawing name

**THIRD FLOOR AS
EXISTING**

Scale

1:50 @ A3

Date drawn

JAN 2022

Job number


385

Dwg. number

E5

Current Revision

•

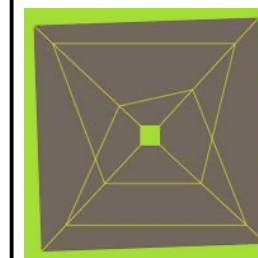

Fernanda Pagnossin Design
London Fields, Hackney, E8

mob: +44(0)7973 967929
email: fpagnossin@me.com

DO NOT SCALE THIS DRAWING



Revisions Notes:

Client

MOWDY LTD

Job Title

FLATS CONVERSIONS

**71 JAMESTOWN ROAD
NW1 7DB**

Drawing name

**SECTION AA
AS EXISTING**

Scale

1:50 @ A3

Date drawn

JAN 2022

Job number


385

Dwg. number

E6

Current Revision

.

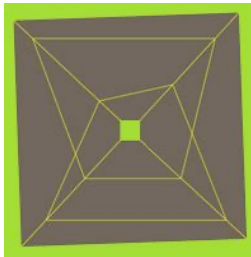

Fernanda Pagnossin Design
London Fields, Hackney, E8

mob: +44(0)7973 967929
email: fpagnossin@me.com



Revisions Notes:

Client

MOWDY LTD

Job Title

FLATS CONVERSIONS

**71 JAMESTOWN ROAD
NW1 7DB**

Drawing name

**SECTION BB
AS EXISTING**

Scale

1:50 @ A3

Date drawn

JAN 2022

Job number


385

Dwg. number

E7

Current Revision

•

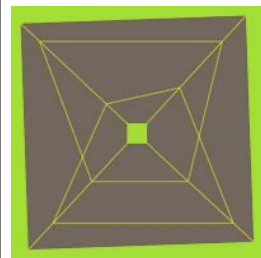

Fernanda Pagnossin Design
London Fields, Hackney, E8

mob: +44(0)7973 967929
email: fpagnossin@me.com

DO NOT SCALE THIS DRAWING



Revisions Notes:

Client

MOWDY LTD

Job Title

FLATS CONVERSIONS

**71 JAMESTOWN ROAD
NW1 7DB**

Drawing name

**REAR ELEVATION
AS EXISTING**

Scale

1:50 @ A3

Date drawn

JAN 2022

Job number


385

Dwg. number

E8

Current Revision

.

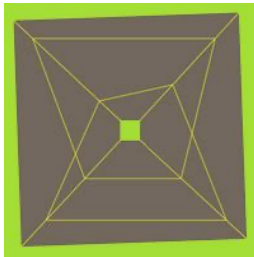

Fernanda Pagnossin Design
London Fields, Hackney, E8

mob: +44(0)7973 967929
email: fpagnossin@me.com

DO NOT SCALE THIS DRAWING



Revisions Notes:

Client

MOWDY LTD

Job Title

FLATS CONVERSIONS

**71 JAMESTOWN ROAD
NW1 7DB**

Drawing name

**FRONT ELEVATION
AS EXISTING**

Scale

1:50 @ A3

Date drawn

JAN 2022

Job number


385

Dwg. number

E9

Current Revision

.

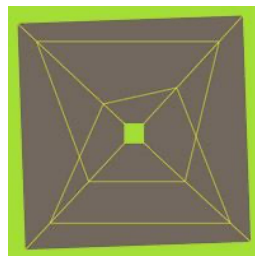

Fernanda Pagnossin Design
London Fields, Hackney, E8

mob: +44(0)7973 967929
email: fpagnossin@me.com

DO NOT SCALE THIS DRAWING