

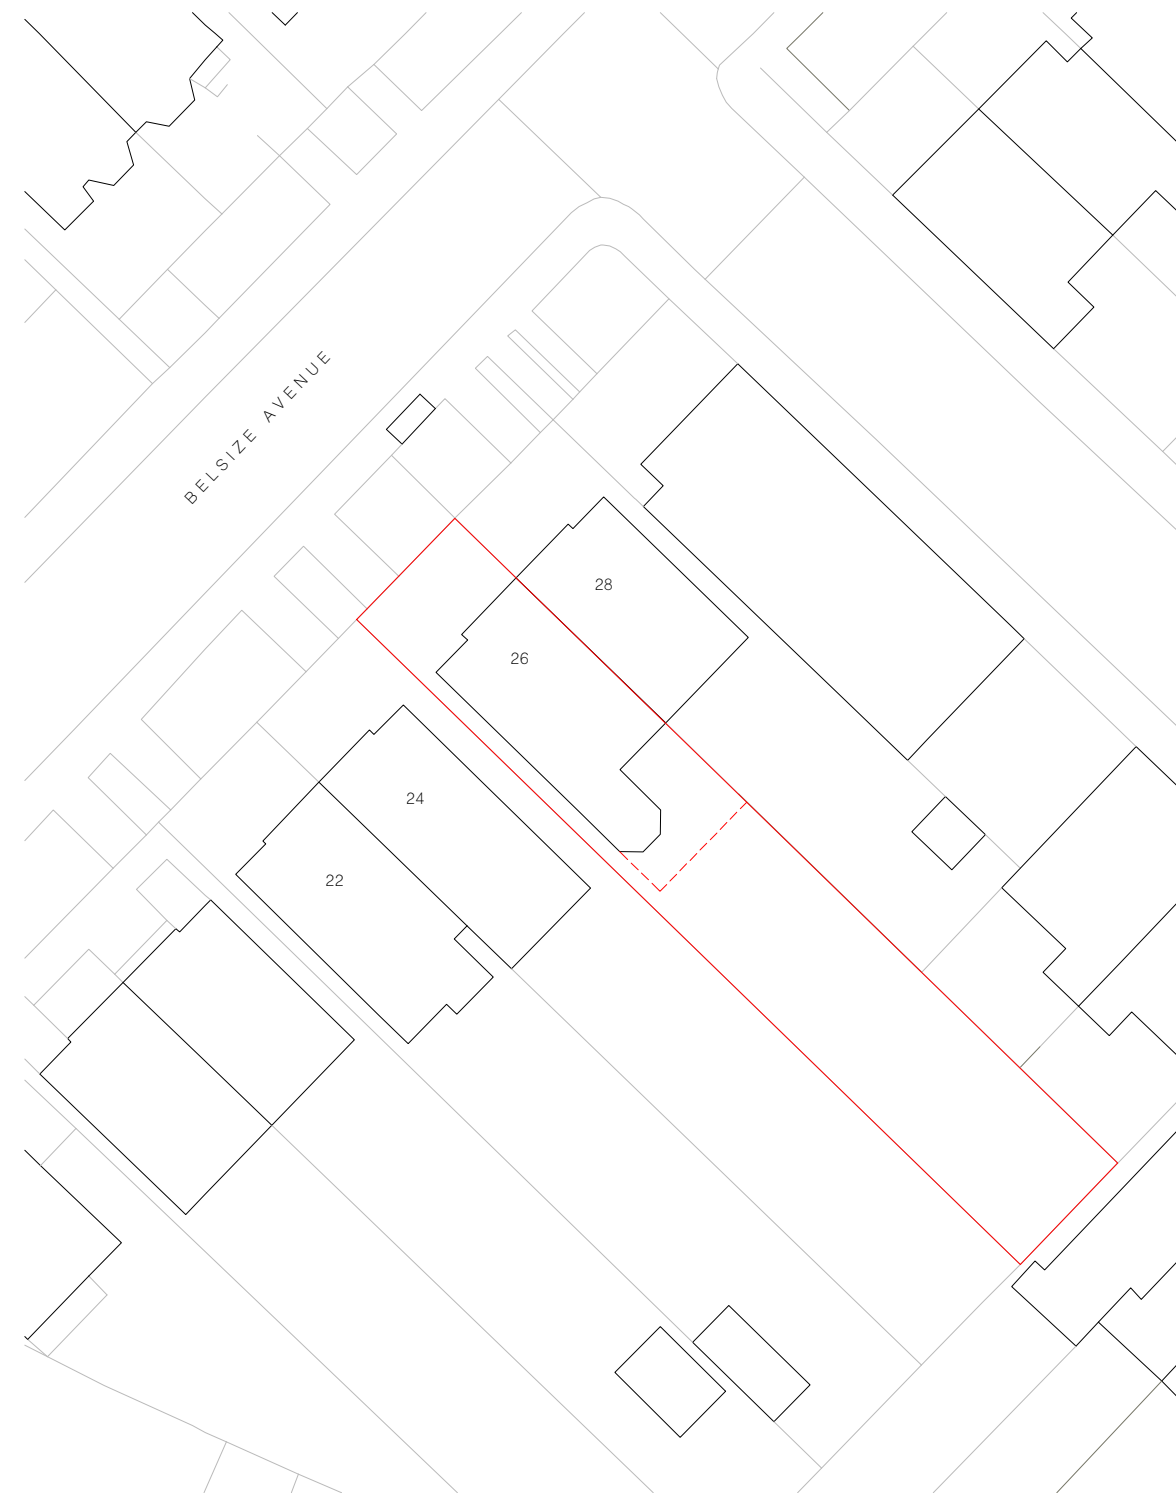
 
 


1 site location plan 1:1250

 

2 site block plan 1:500

 

notes

All information subject to design development and site verification.

This drawing is the property of ROAR CR Ltd. No disclosure or copy of it may be made without written permission. This drawing is for planning purposes only. No guarantee is given to its accuracy or correctness and is subject to site verification.

project  
Belsize Park


client  
-

architect  
**ROAR**

drawing title  
site and block plan

scale at A1	scale at A3	date
NTS	1:1250 / 1:500	04.22

job no.	drawing	rev.
169	X000	

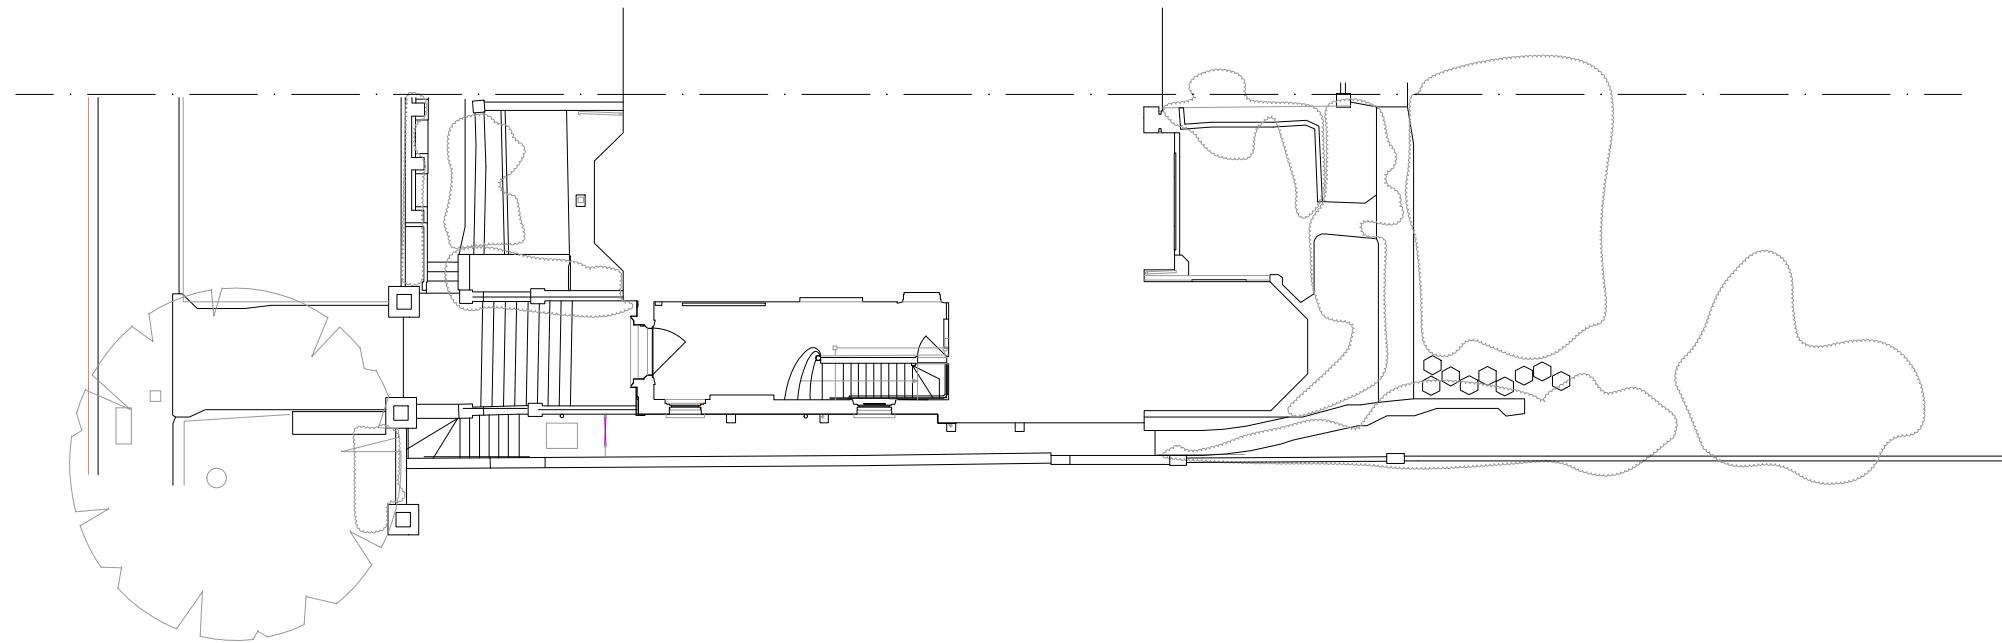

notes

All information subject to design development and site verification.

This drawing is the property of ROAR CR Ltd. No disclosure or copy of it may be made without written permission. This drawing is for planning purposes only, no guarantee is given to its accuracy or correctness and is subject to site verification.

project  
Belsize Park


client  
-


architect  
**ROAR**

drawing title  
existing site plan


scale at A1    scale at A3    date  
1:50            1:100            04.22

job no.        drawing        rev.  
169            X050            -

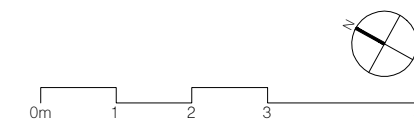

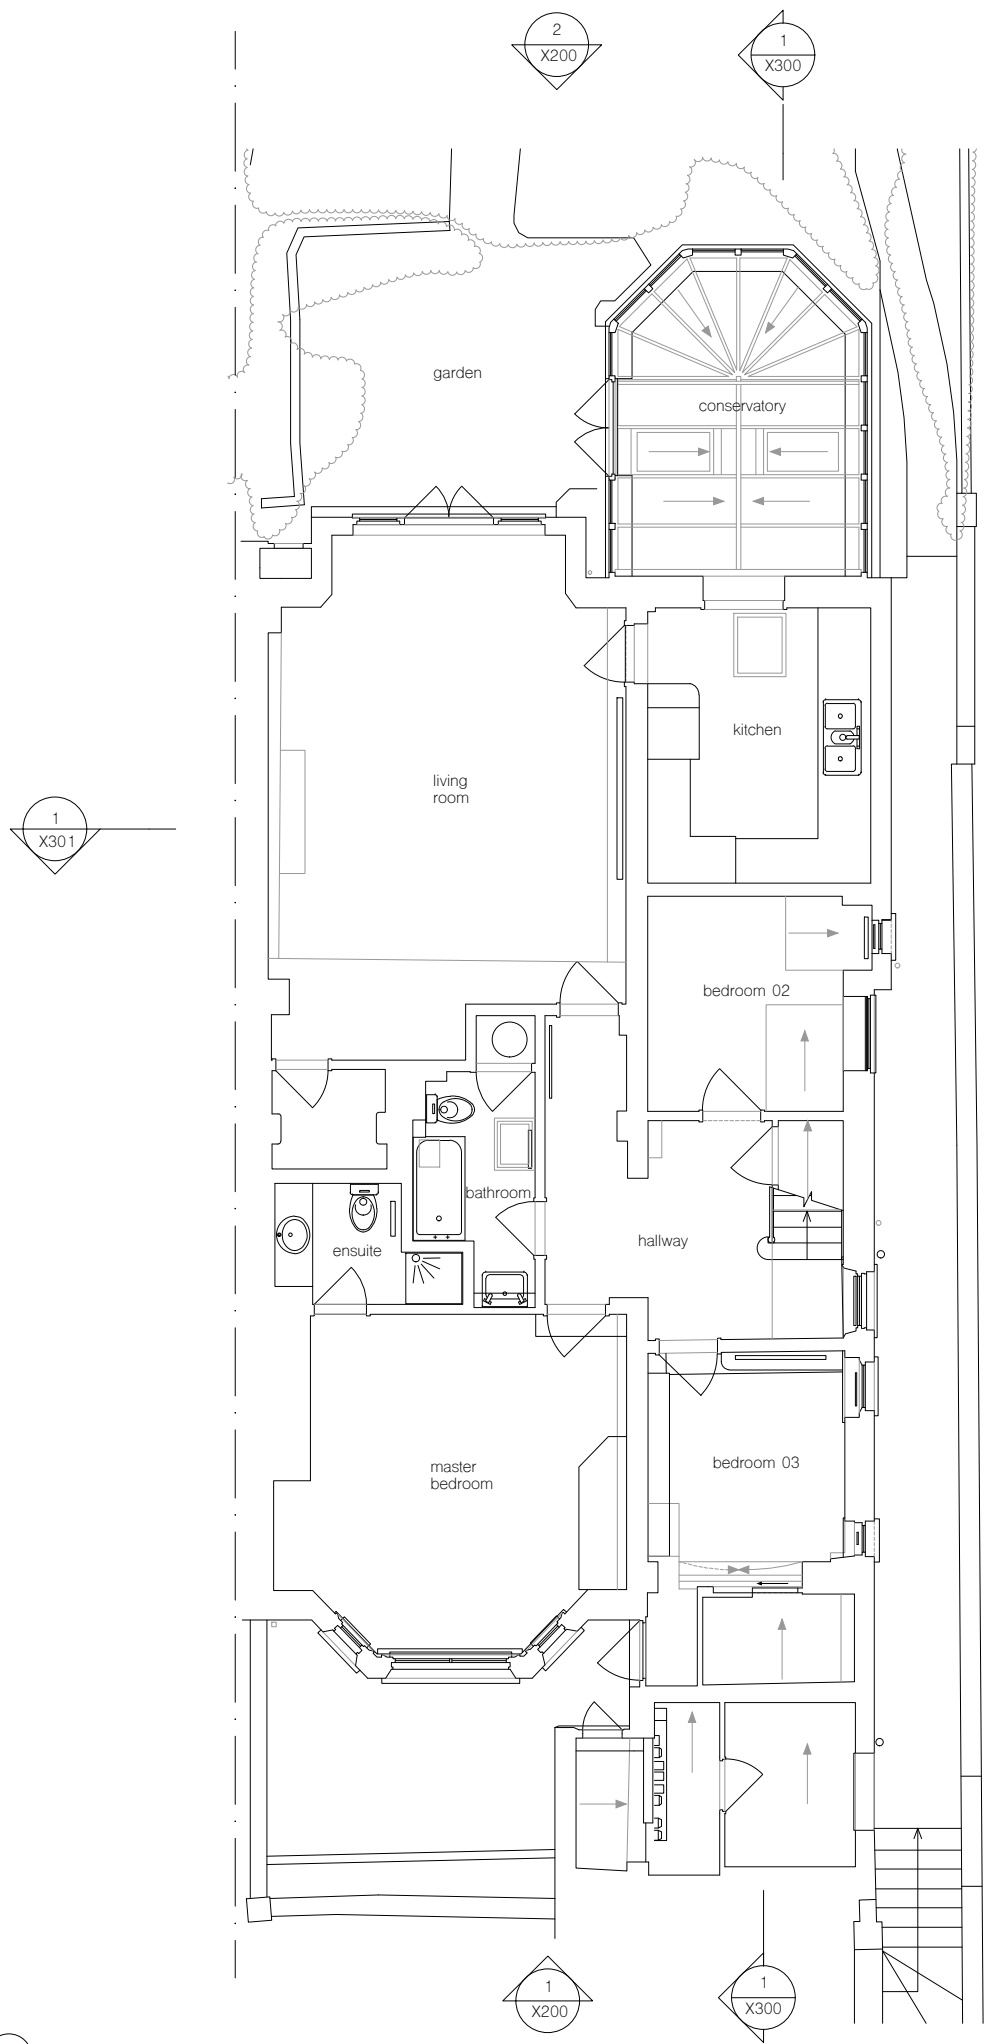

1 lower ground floor plan

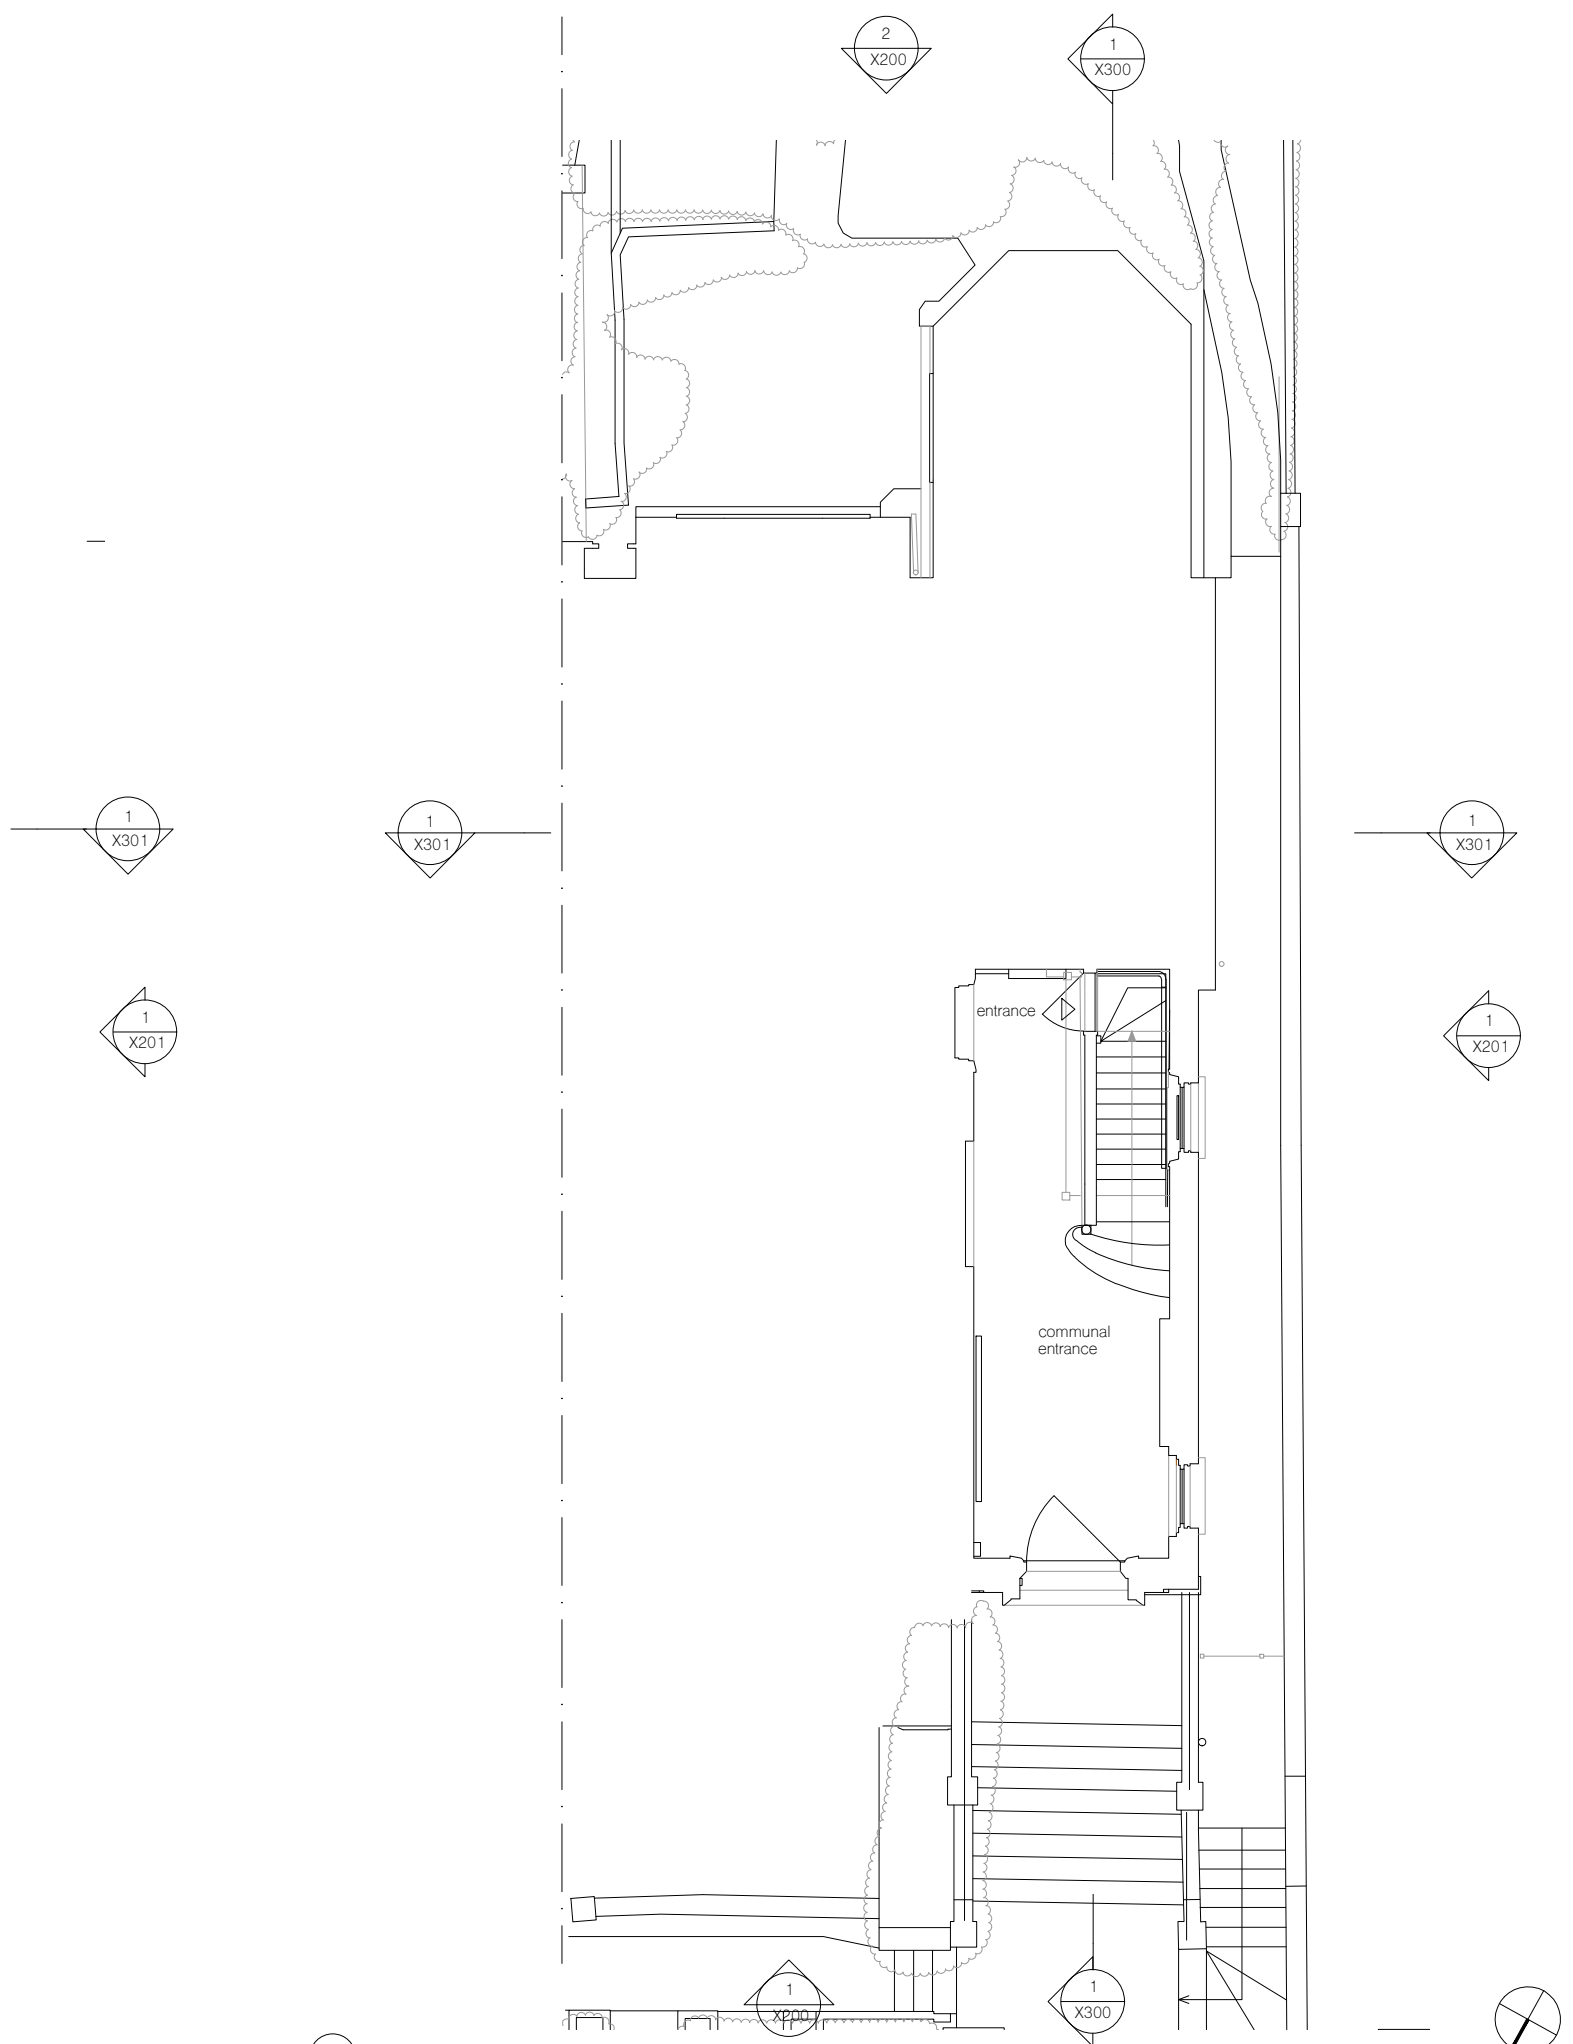

2 ground floor / roof plan

notes

All information subject to design development and site verification.

This drawing is the property of ROAR CP Ltd. No disclosure or copy of it may be made without written permission. This drawing is for planning purposes only, no guarantee is given to its accuracy or correctness and is subject to site verification.

project  
Belsize Park


client  
-

architect  
**ROAR**

drawing title  
existing plans  
ground and lower ground floor

scale at A1 scale at A3 date  
1:50 1:100 04.22

job no. drawing rev.  
169 X100 -

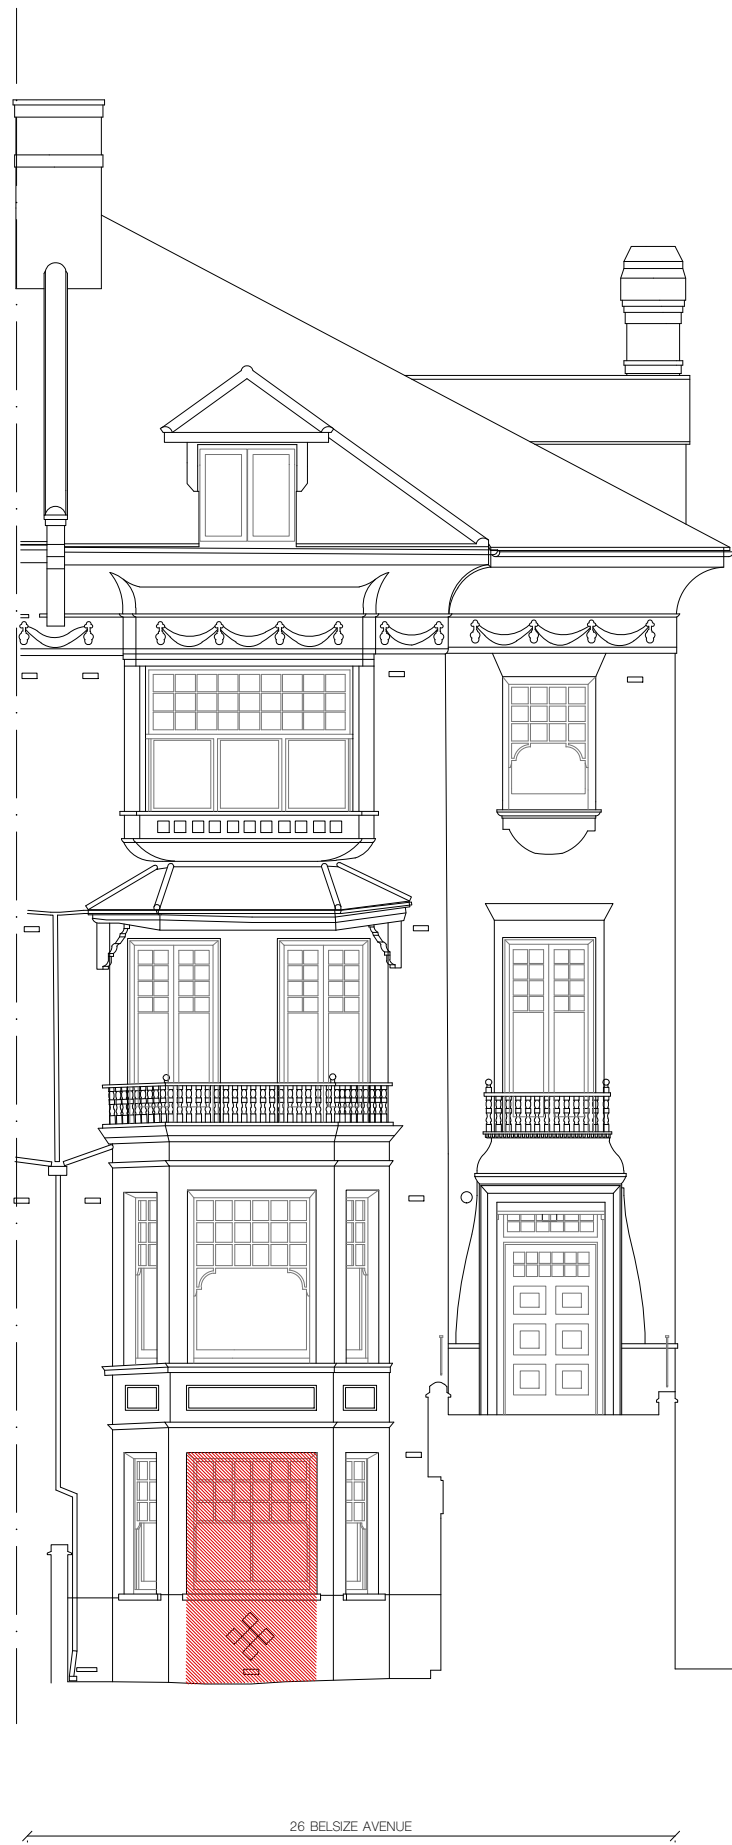

① existing front elevation



② existing rear elevation

notes

 existing fabric to be removed

All information subject to design development and site verification.

This drawing is the property of ROAR CP Ltd. No disclosure or copy of it may be made without written permission. This drawing is for planning purposes only, no guarantee is given to its accuracy or correctness and is subject to site verification.

project  
Belsize Park


client  
-


architect  
**ROAR**

drawing title  
existing front & rear elevation

scale at A1 scale at A3 date  
1:50 1:100 04.22

job no. drawing rev.  
169 X200

 

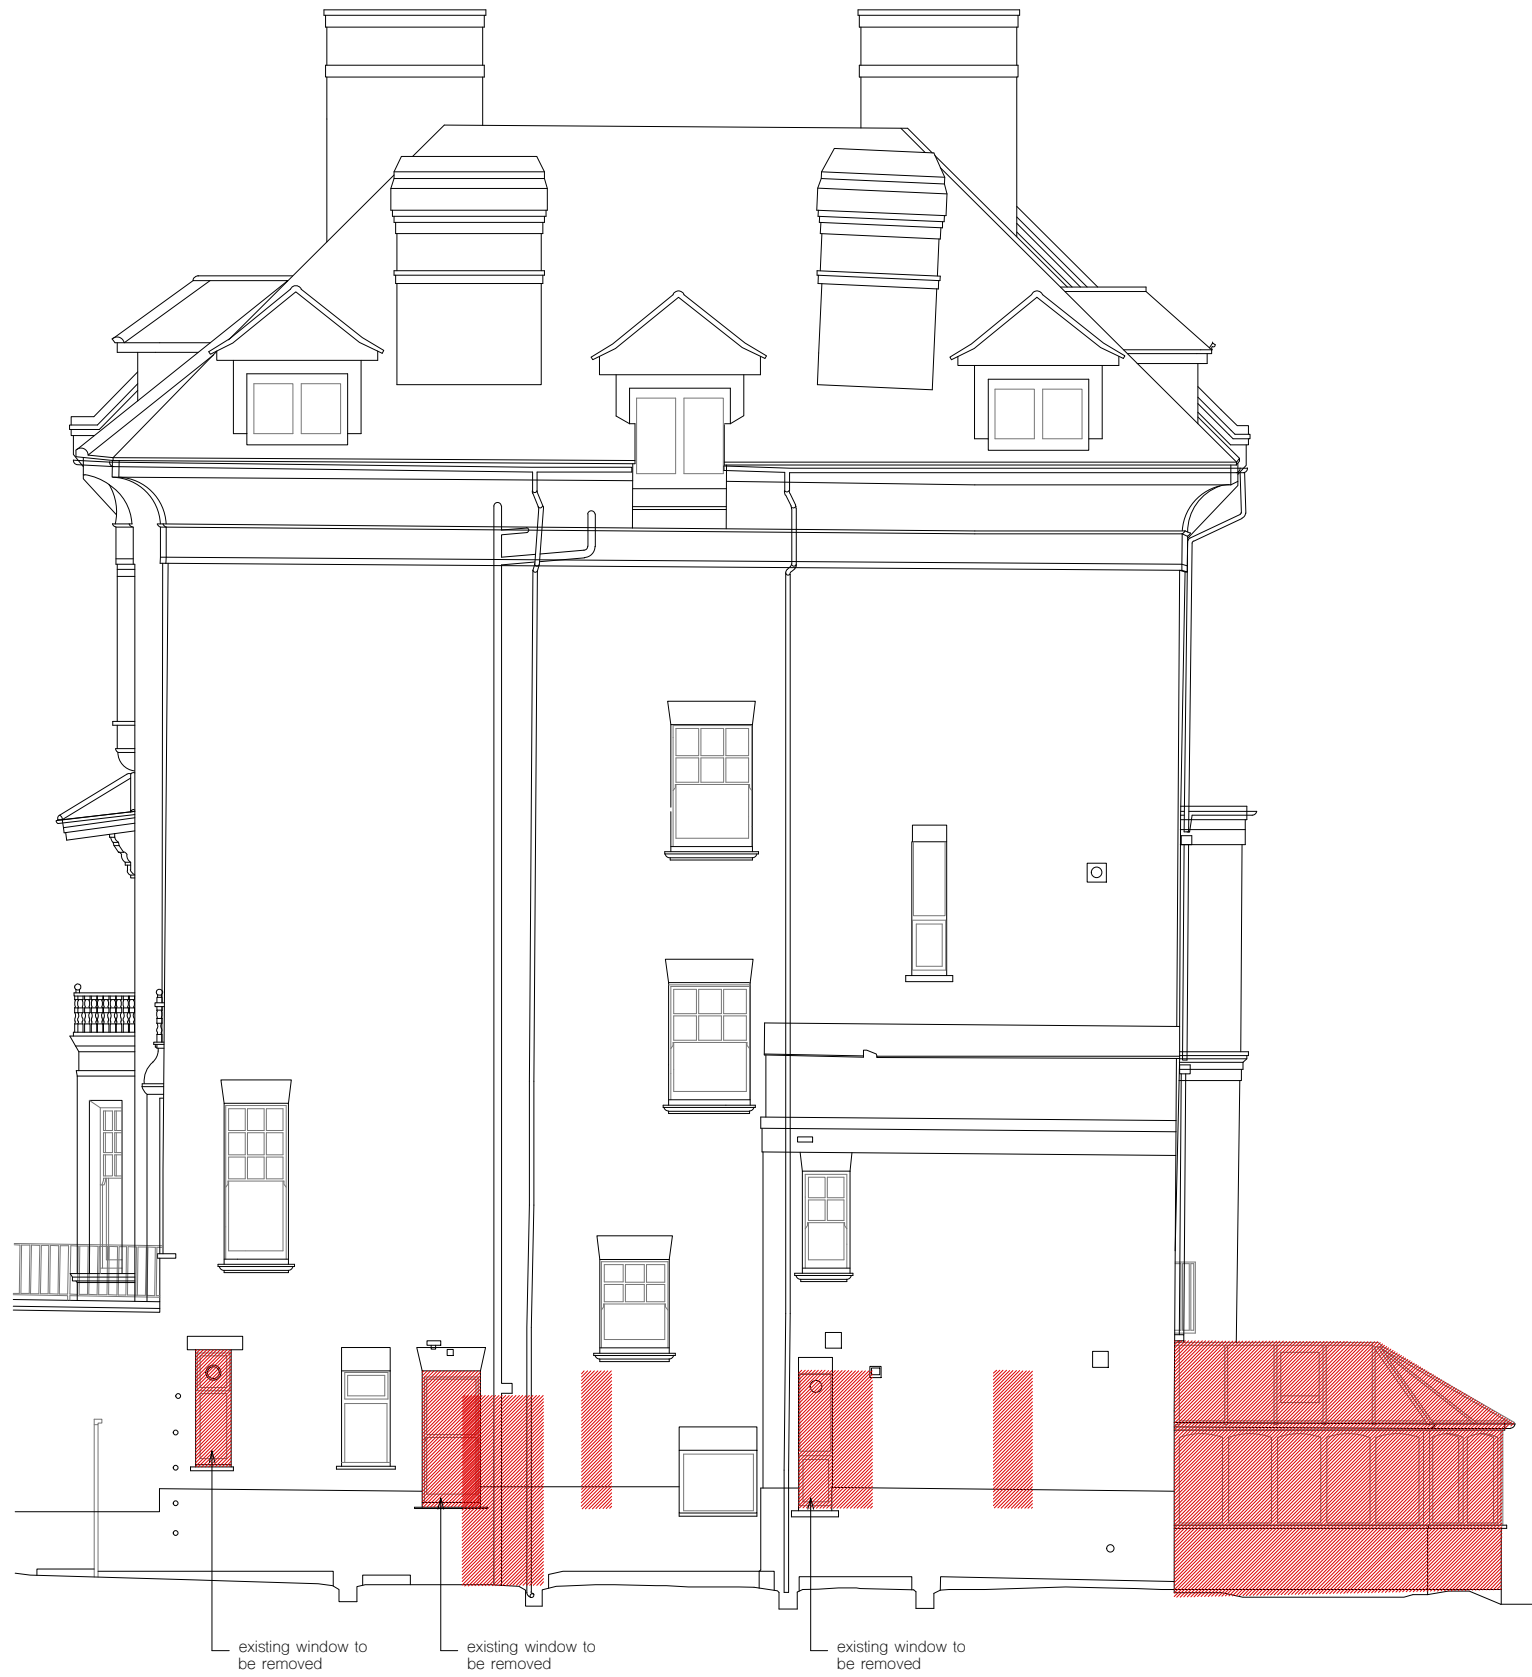

notes

 existing fabric to be removed

All information subject to design development and site verification.

This drawing is the property of ROAR CP Ltd. No disclosure or copy of it may be made without written permission. This drawing is for planning purposes only. No guarantee is given to its accuracy or correctness and is subject to site verification.

project

Belsize Park

client

-


architect

**ROAR**

drawing title



existing side elevation

① existing side elevation

 

scale at A1	scale at A3	date
1:50	1:100	04.22

job no.	drawing	rev.
169	X201	

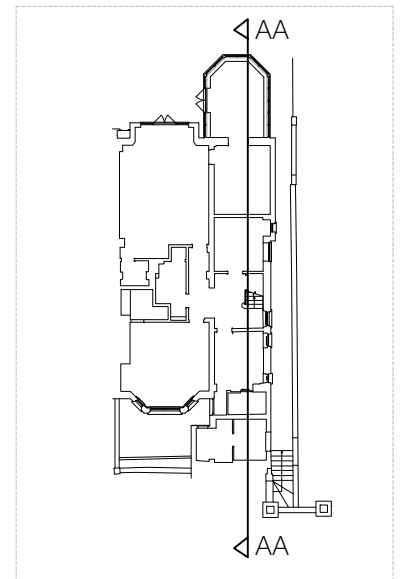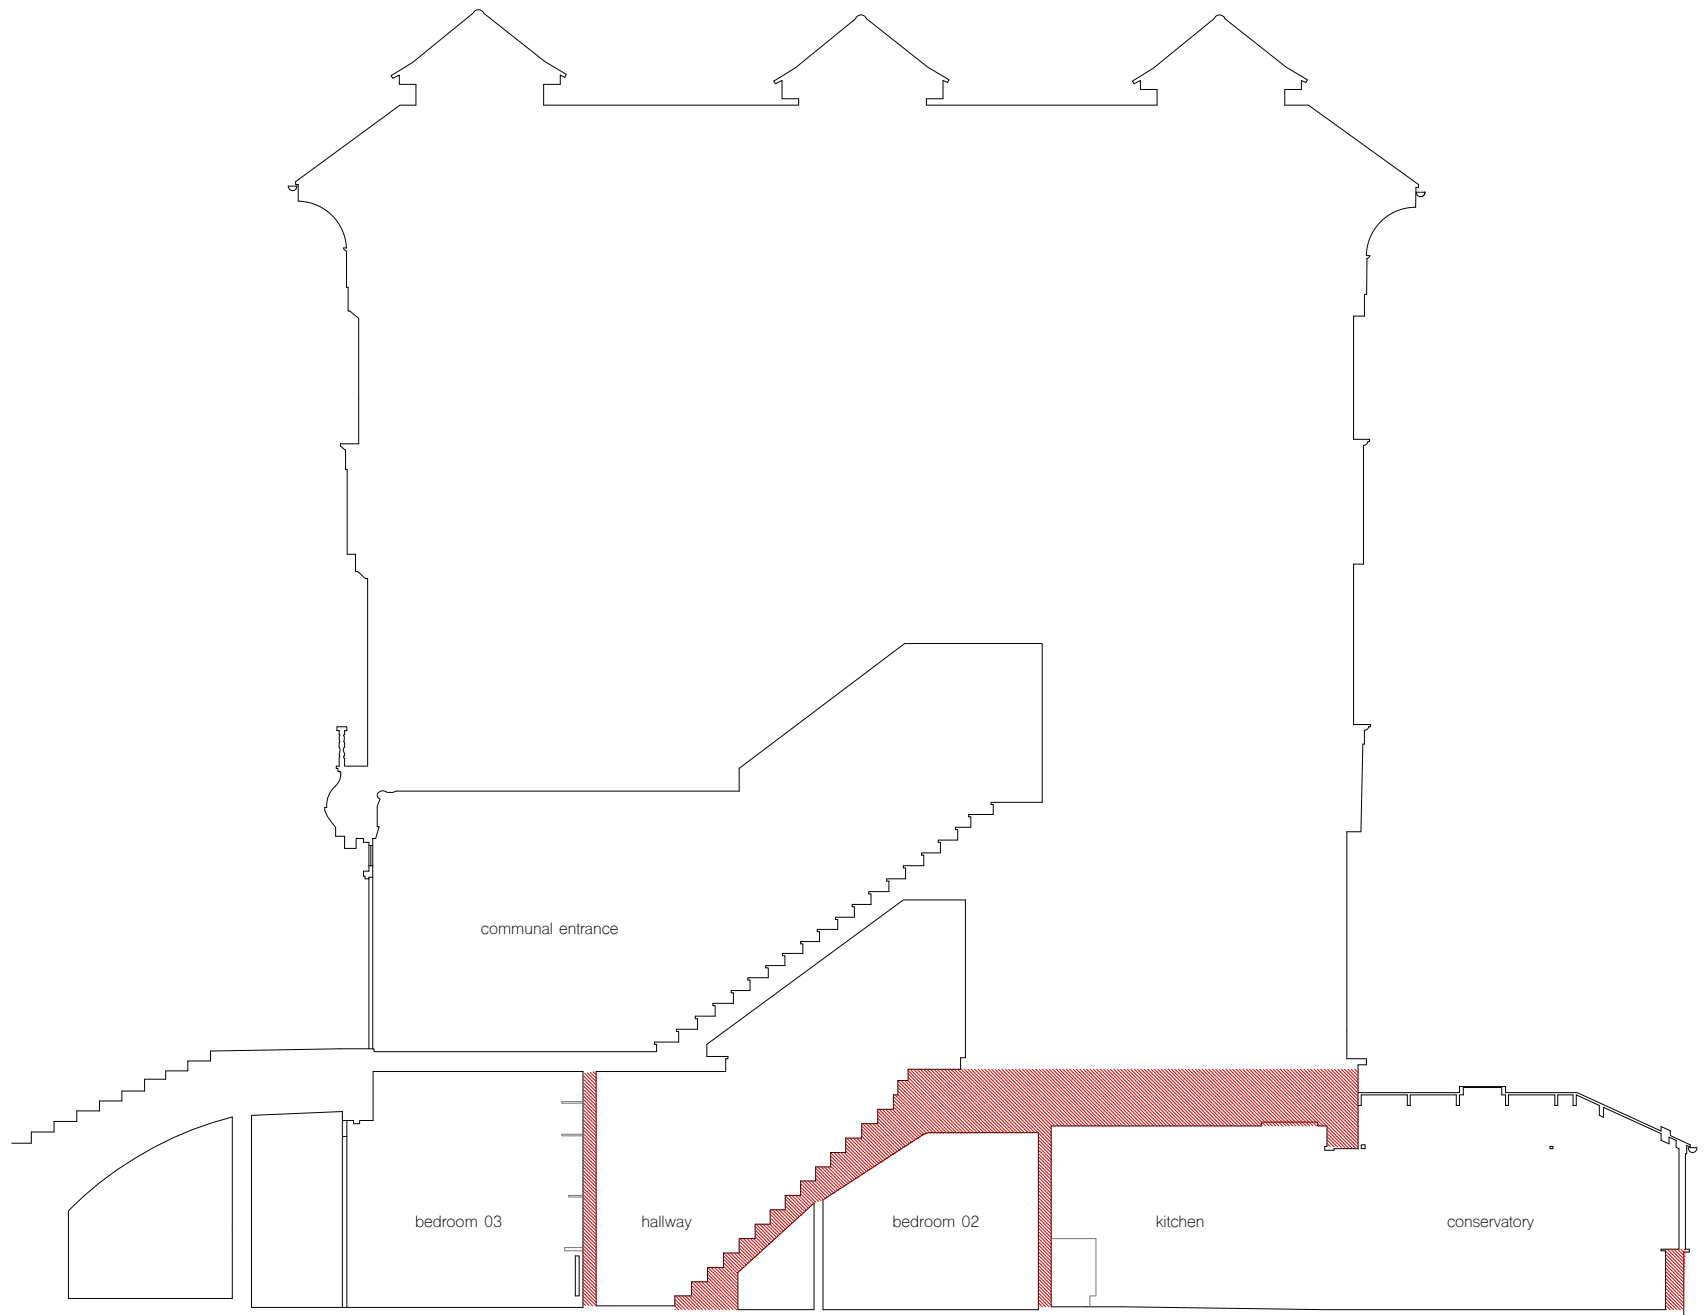

reference key

notes

 existing fabric to be removed

All information subject to design development and site verification.

This drawing is the property of ROAR CP Ltd. No disclosure or copy of it may be made without written permission. This drawing is for planning purposes only. No guarantee is given to its accuracy or correctness and is subject to site verification.

project

Belsize Park

client

-

architect

**ROAR**


drawing title


existing section AA

scale at A1	scale at A3	date
1:50	1:100	04.22


job no.	drawing	rev.
169	X300	

1 existing section AA

 

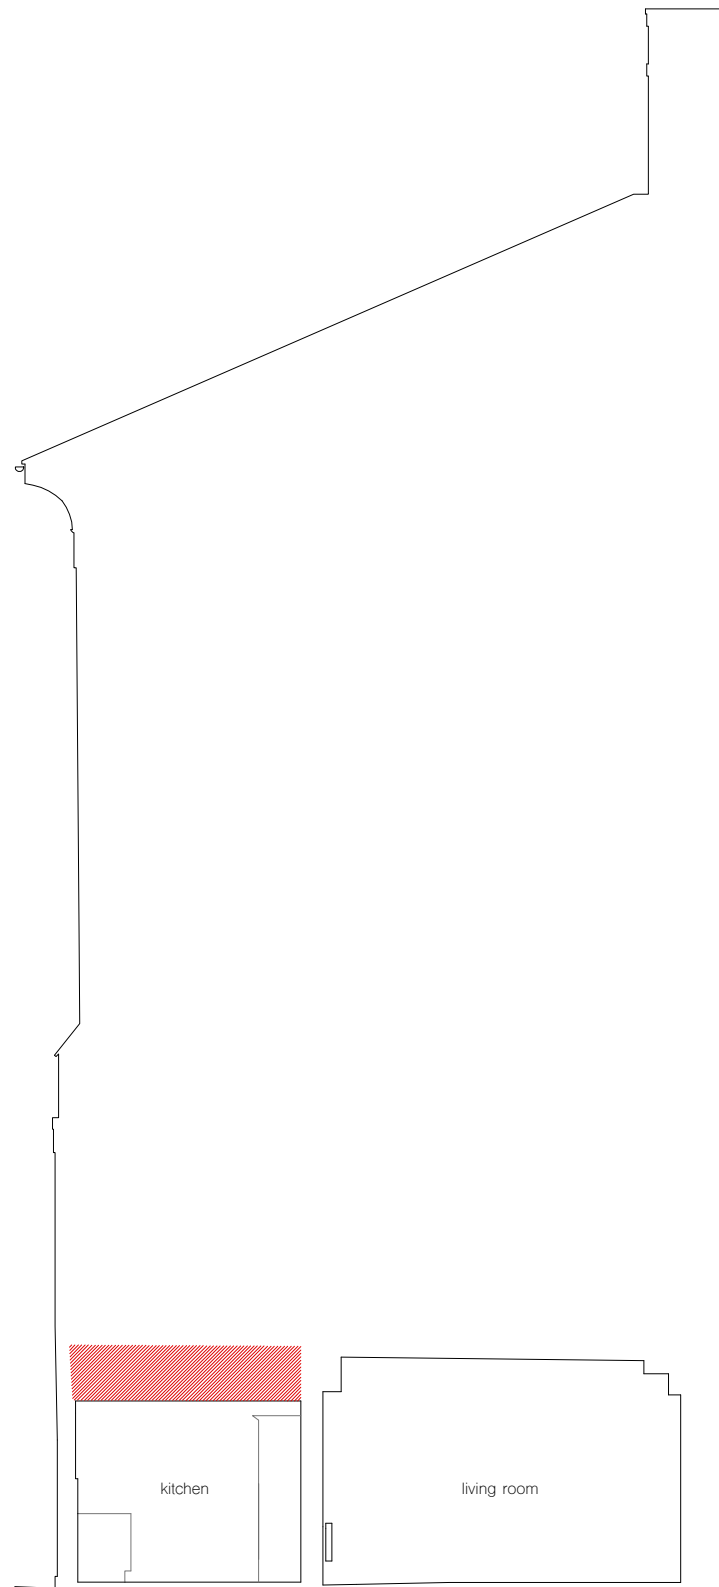


1 existing section BB

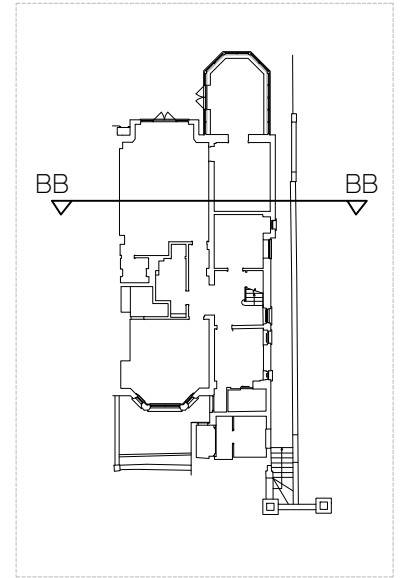

reference key

notes

 existing fabric to be removed

All information subject to design development and site verification.

This drawing is the property of ROAR CP Ltd. No disclosure or copy of it may be made without written permission. This drawing is for planning purposes only, no guarantee is given to its accuracy or correctness and is subject to site verification.

project  
Belsize Park

client  
-

architect  
**ROAR**

drawing title  
existing section BB

scale at A1	scale at A3	date
1:50	1:100	04.22

job no.	drawing	rev.
169	X301	

