



PROPOSED SECOND FLOOR PLAN
SCALE 1:100

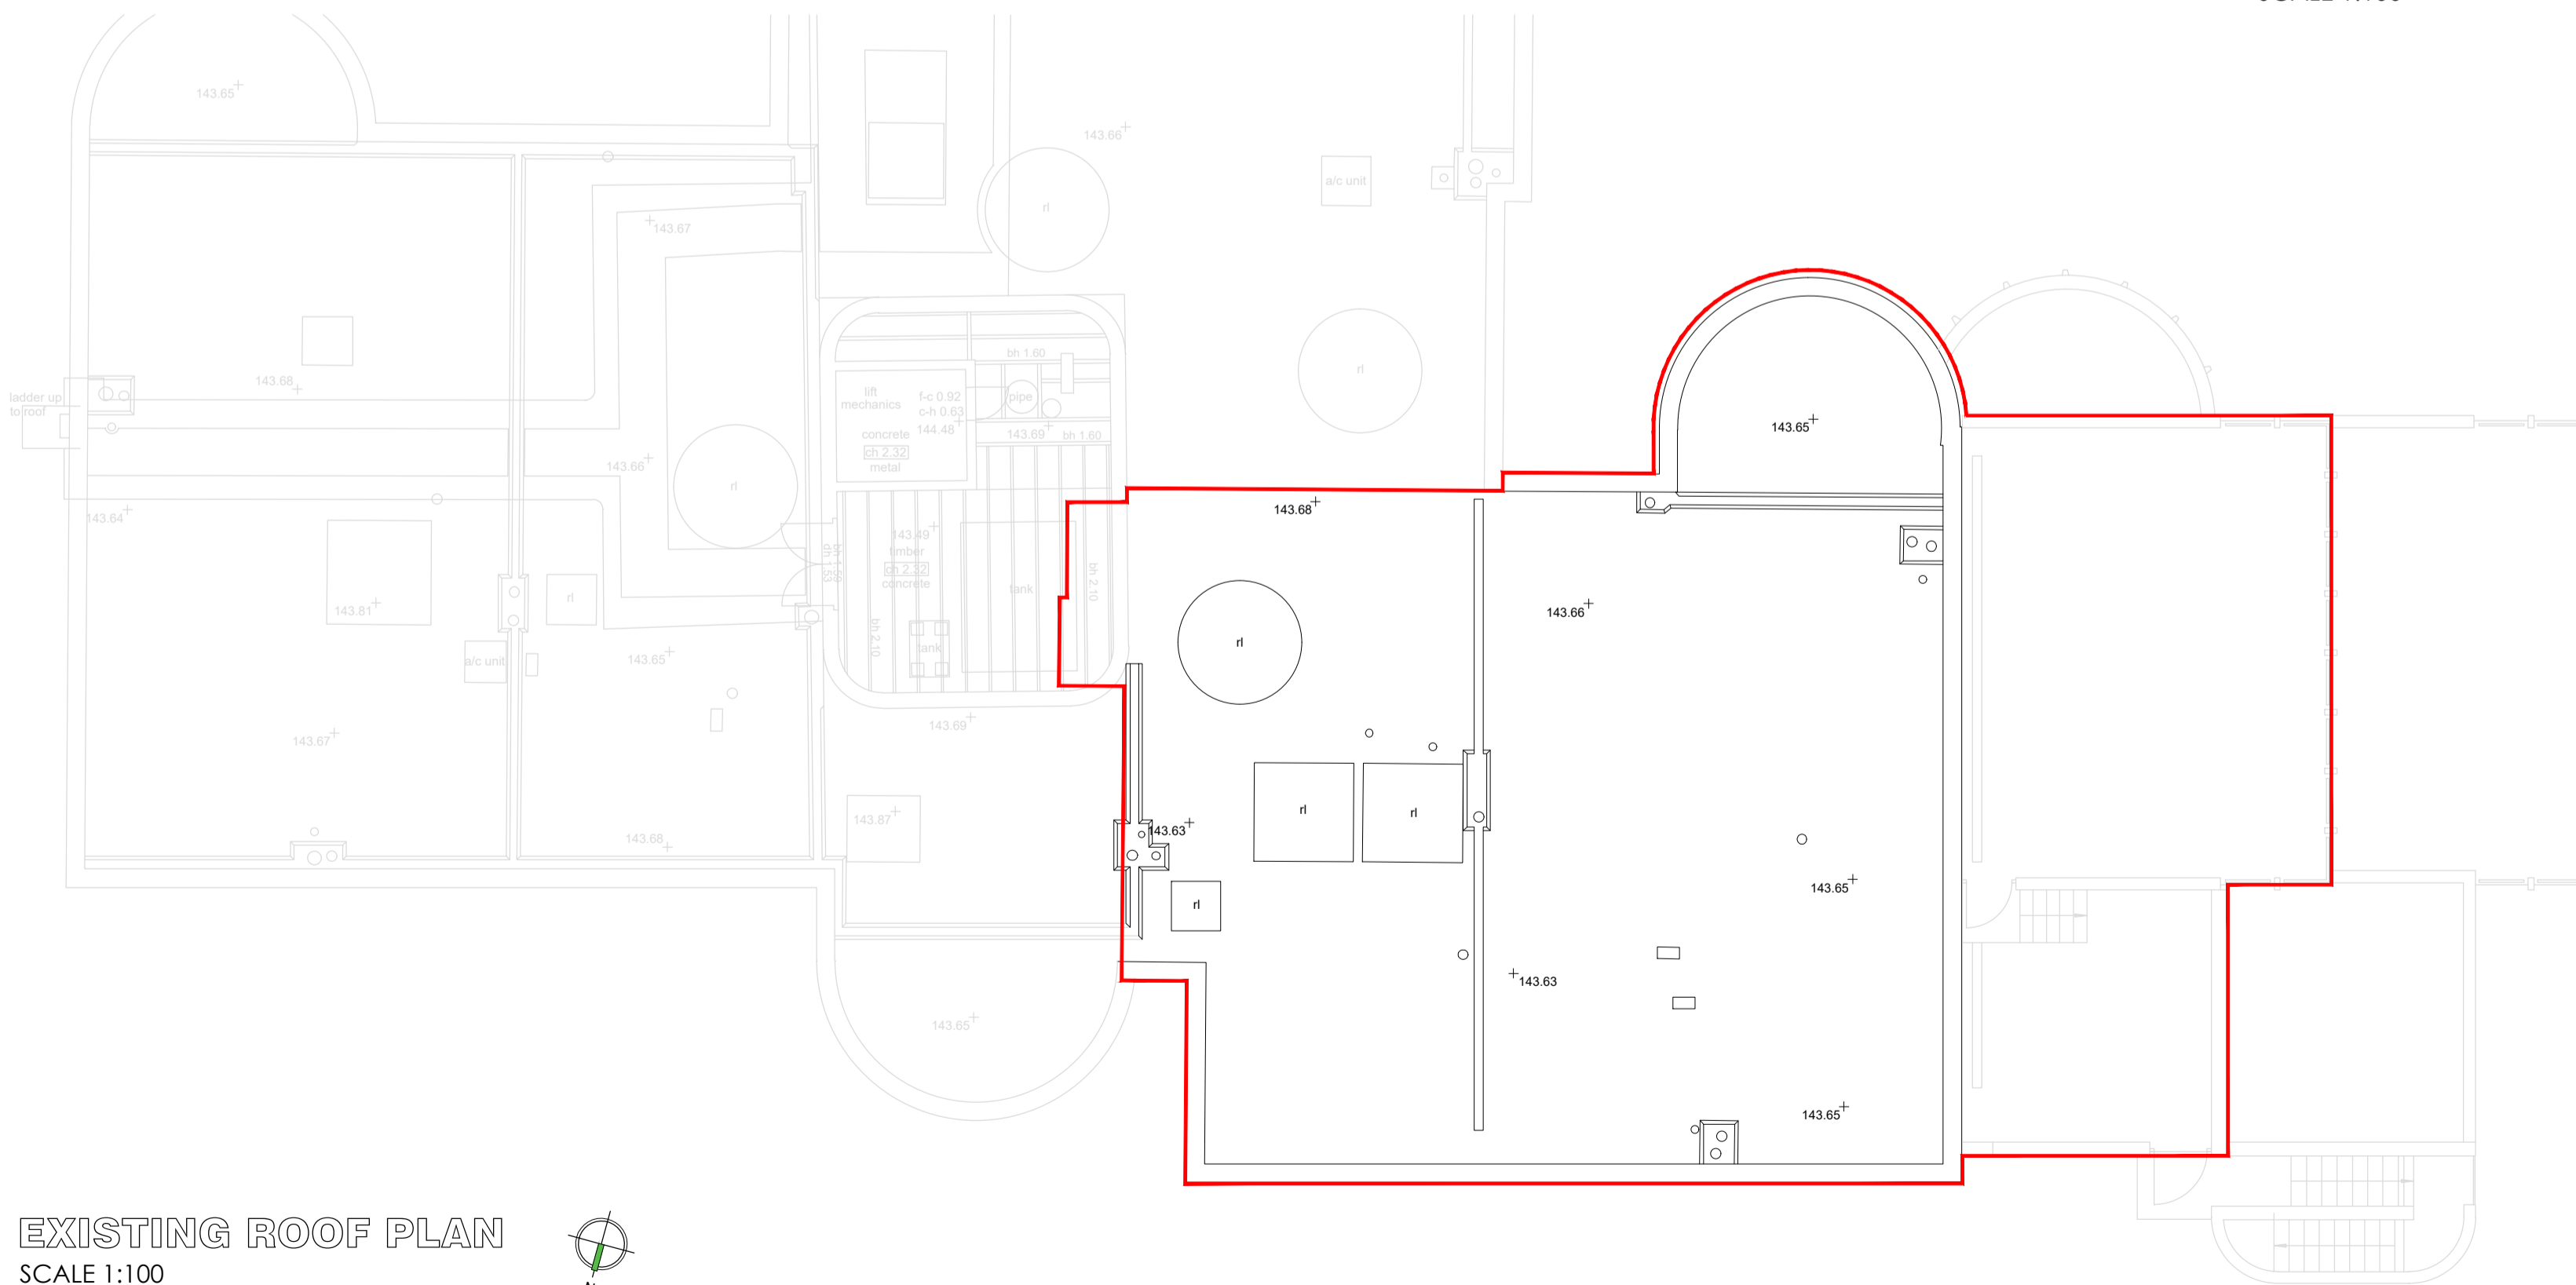

EXISTING ROOF PLAN
SCALE 1:100

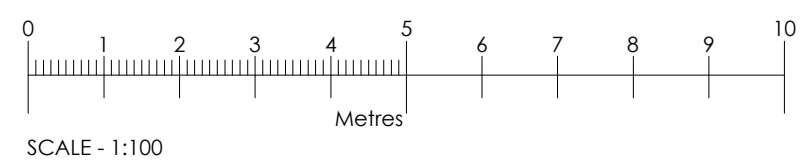

A 09.03.22 AC Units omitted

Rev	Date	Comments

PLANNING

Client
Mr M Feldman

Project
Penthouse Suite
Mount Tyndal
Spaniards Road
NW3 7JH

Title
SECOND FLOOR AND ROOF PLANS
AS PROPOSED

Project No.	Date
7229	APRIL 2021

Drawing No.	Revision
7690-PD-03	A

Scale	Drawn	Check
1:100 @ A1		

Nepicar House, London Road,
Wrotham Heath, Kent, TN15 7RS
phone: 01732 753333
fax: 01732 753334
info@offsetarchitects.co.uk
www.offsetarchitects.co.uk

