




Southern flank



(01) FOR PLANNING / LBC ONLY (02) DO NOT SCALE FROM THIS DRAWING  DESIGNER  A 16.03.2022 RC PLANNING & LBC  - 30.08.2021 RC PRE-APPLICATION  PLANNING / LBC ONLY (02) DO NOT SCALE FROM THIS DRAWING  SA BLOOMSBURY SQUARE LONDON WC1A 2TA  PHOTOS CLEWY  PUSHKIN HOUSE TRUST  PUSHKIN HOUSE TRUST  PUSHKIN HOUSE TRUST  PROJECT  CHECKED BY  APPROVED	RAL NOTES	NOTES	NOTES	STATUS	SITE	DRAWING TITLE	
HARACLARK  A 16.03.2022 RC PLANNING & LBC  - 30.08.2021 RC PRE-APPLICATION  DESIGNER  CLIENT  PUSHKIN HOUSE TRUST  PROJECT  CLIENT  PUSHKIN HOUSE TRUST  PROJECT  CHECKED  OF REAPPROVED  OF APPROVED  O	(01) FOR PLANNING / LBC ONLY (02) DO NOT SCALE FROM THIS DRAWING			PLANNING		PHOTOS OF BA LIGHTWE	
A 16.03.2022 RC PLANNING & LBC  - 30.08.2021 RC PRE-APPLICATION    PROJECT   BY   APPROVED   BY   BY   BY   BY   BY   BY   BY   B					PUSHKIN HOUSE TRUST	SCALE NTS	PAPER SIZE A1 / A  DATE 2021 05-
APPROVED				HARACLARK	PROJECT	CHECKED BY D	DATE
AMENDMENTS PH - 0324				PUSHKIN HOUSE REFURBISHMENT	PROJ. TITLE PKG. JOB NO. STAGE DI	DRAWING NO.	

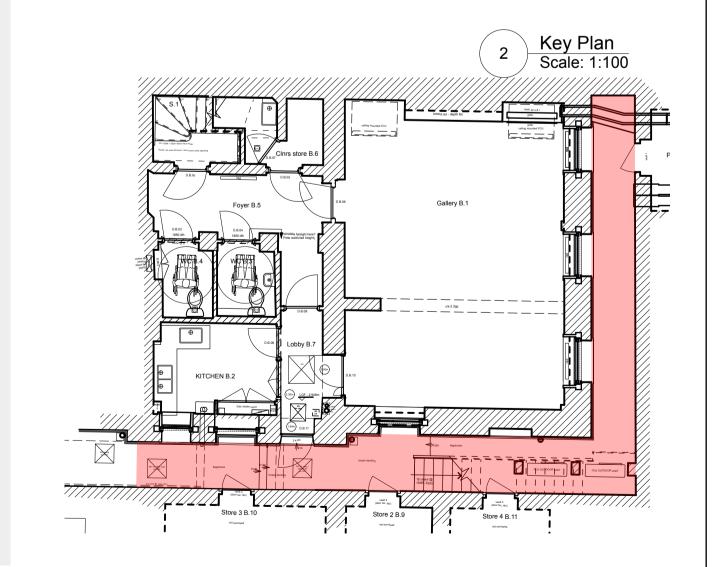

 

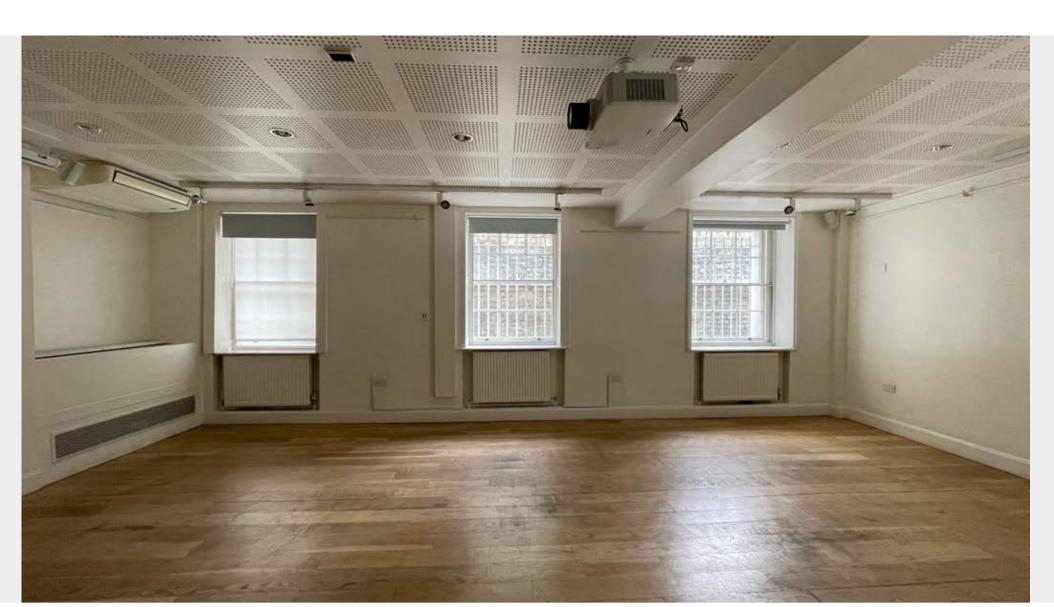


East elevation



South elevation




West elevation

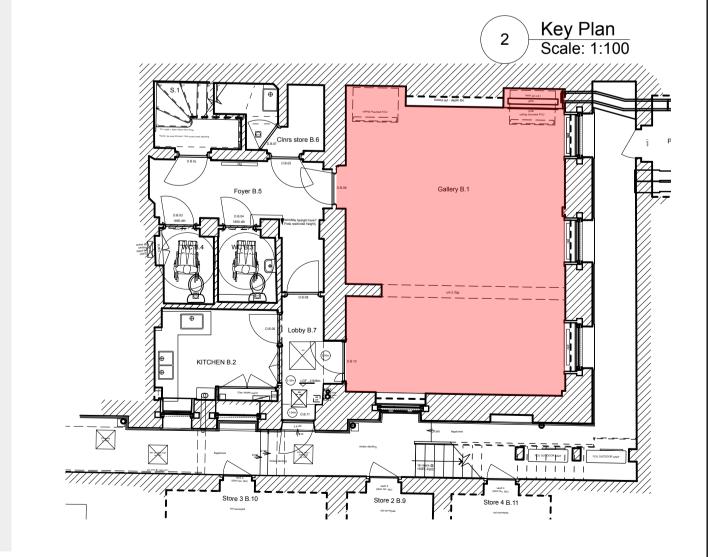

GENERAL NOTES	NOTES	NOTES			STATUS	SITE	DRAWING TITLE	
(01) FOR PLANNING / LBC ONLY (02) DO NOT SCALE FROM THIS DRAWING					PLANNING	PUSHKIN HOUSE 5A BLOOMSBURY SQUARE LONDON WC1A 2TA		OS OF BASEMENT GALLERY B.1
			A 16.03.2022	RC PLANNING & LBC	HARACLARK	PUSHKIN HOUSE TRUST HOUSE	SCALE N	TS PAPER SIZE A1 / A3  RC DATE 2021 05-01  DATE
			REV DATE	RC PRE-APPLICATION  NAME SUBJECT CHECKED  AMENDMENTS	COPYRIGHT NOTICE © Copyright 2021	PUSHKIN HOUSE REFURBISHMENT	APPROVED BY PROJ. TITLE PKG. JOB N	DATE  10. STAGE DRAWING NO. REVISION A



North elevation

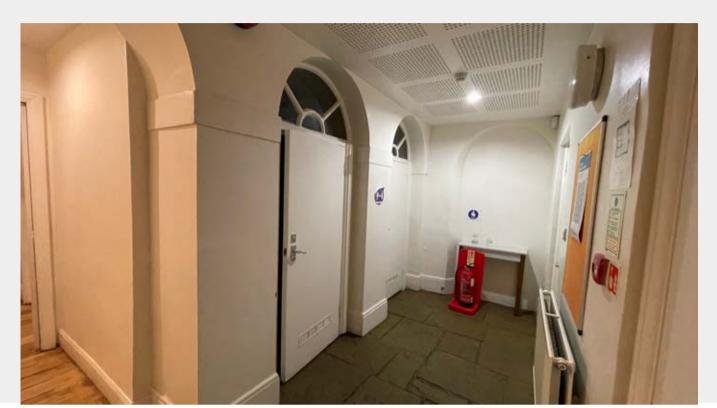

South elevation




view West



view East




view South

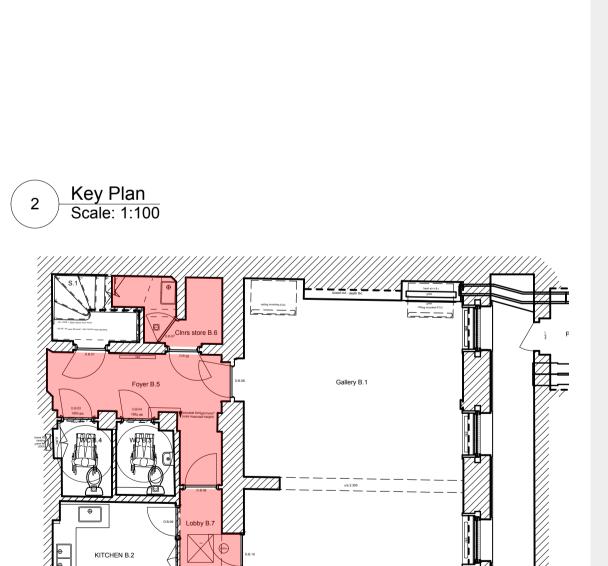

CLEANERS STORE B.6



view North

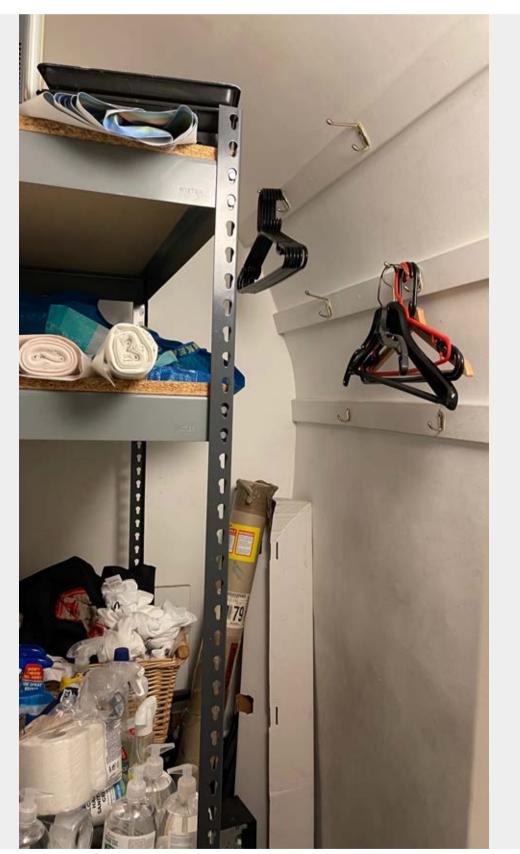

view North



view East



PHOTOS OF BASEMENT FOYER, LOBBY, CLEANERS STORE

> ов NO. 0324

CHECKED

APPROVED

PH

PAPER SIZE A1 / A3

0502


2021 05-01

view South


					PLANNING	PUSHKIN HOUSE 5A BLOOMSBURY SQUARE LONDON WC1A 2TA
A	16.03.2022	RC	PLANNING & LBC		HARACLARK	PUSHKIN HOUSE TRUST HOUSE
- REV	30.08.2021	RC NAME	PRE-APPLICATION SUBJECT	CHECKED		PUSHKIN HOUSE REFURBISHMENT
		AME	ENDMENTS		COPYRIGHT NOTICE © Copyright 2021	

(01) FOR PLANNING / LBC ONLY (02) DO NOT SCALE FROM THIS DRAWING

GENERAL NOTES

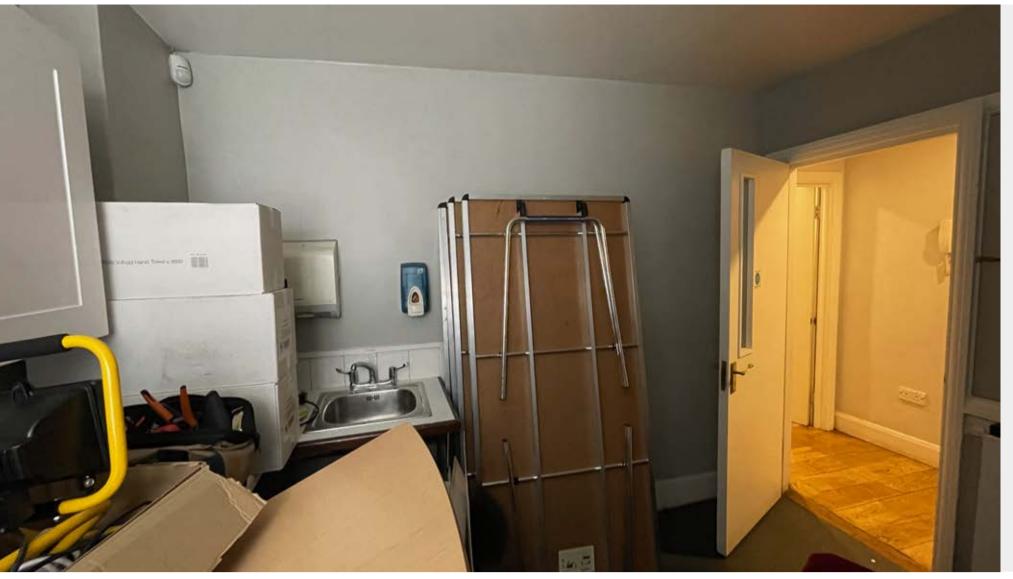

North elevation

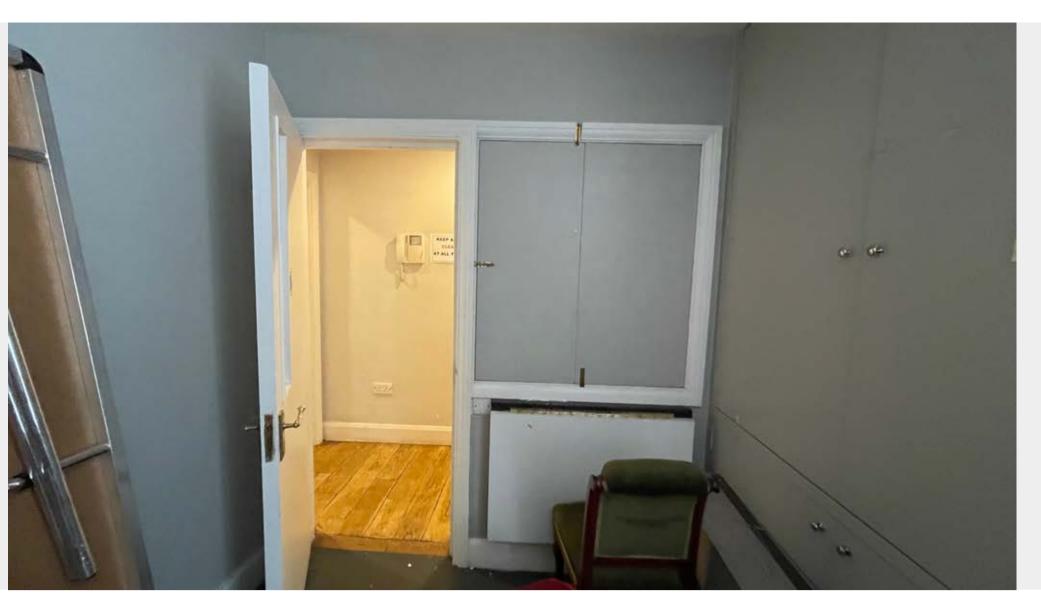


East elevation




South elevation



West elevation

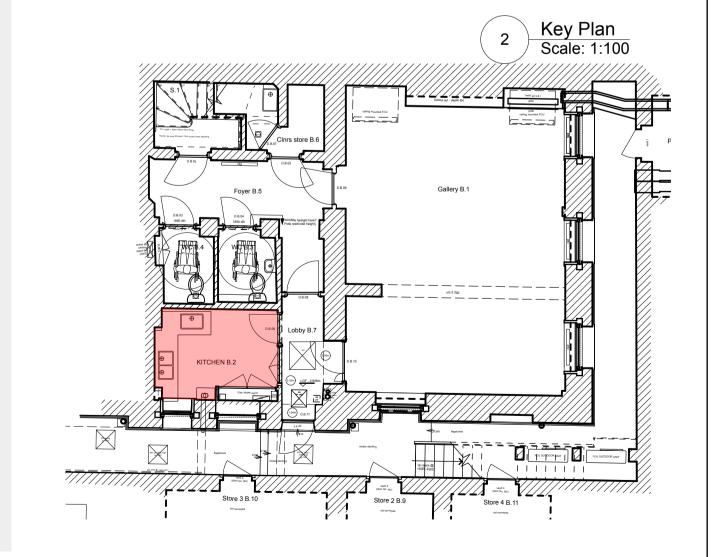

GENERAL NOTES	NOTES	NOTES		STATUS	SITE	DRAWING TITLE	
(01) FOR PLANNING / LBC ONLY (02) DO NOT SCALE FROM THIS DRAWING				PLANNING	PUSHKIN HOUSE 5A BLOOMSBURY SQUARE LONDON WC1A 2TA	PHO	TOS KITCHEN B.2
				DESIGNER	CLIENT	SCALE N	NTS PAPER SIZE A1 / A3
				HARACLARK	PUSHKIN HOUSE TRUST HOUS	DRAWN BY	RC 2021 05-01
			A 16.03.2022 RC PLANNING & LBC		PROJECT	CHECKED	DATE
			- 30.08.2021 RC PRE-APPLICATION  REV DATE NAME SUBJECT CHECKED		PUSHKIN HOUSE REFURBISHMENT	APPROVED BY	DATE
			AMENDMENTS		PUSHKIN HOUSE REFURDISHMENT	1.403. 11.22	3 NO. STAGE DRAWING NO. REVISION 10324 - 0503
			AMILINDMENTS	COPYRIGHT NOTICE © Copyright 2021			

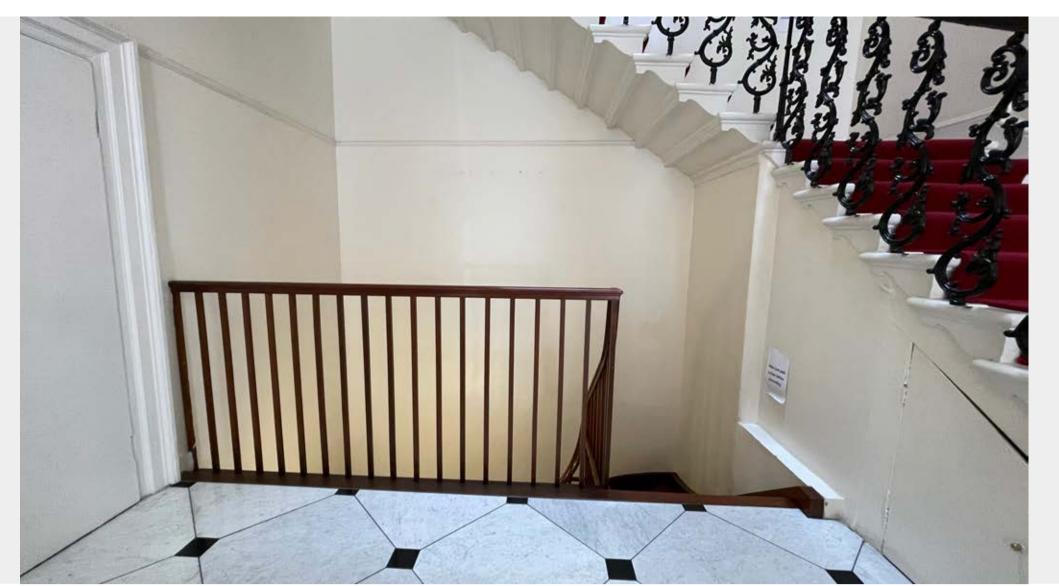









2 Key Plan Scale: 1:100	
S.1 De La Store B.6	
DB 80	
(a) 100 to 100 t	
Store 3 B.10 Store 2 B.9 Store 4 B.11 Store 3 B.10	

SENERAL NOTES	NOTES	NOTES		STATUS	SITE	DRAWING TITLE
(01) FOR PLANNING / LBC ONLY (02) DO NOT SCALE FROM THIS DRAWING				PLANNING	PUSHKIN HOUSE  5A BLOOMSBURY SQUARE  LONDON WC1A 2TA	PHOTOS STAIR S.1
				DESIGNER	PUSHKIN HOUSE TRUST	SCALE NTS PAPER SIZE A1 / A3
			A 16.03.2022 RC PLANNING & LBC	HARACLARK	PUSHKIN HOUSE TRUST HOUSE	DRAWN BY RC 2021 05-01  CHECKED BY DATE
			- 30.08.2021 RC PRE-APPLICATION  REV DATE NAME SUBJECT CHE	CKED	PUSHKIN HOUSE REFURBISHMENT	APPROVED BY DATE  PROJ. TITLE PKG. JOB NO. STAGE DRAWING NO. REVI





North elevation




East elevation



South elevation



West elevation

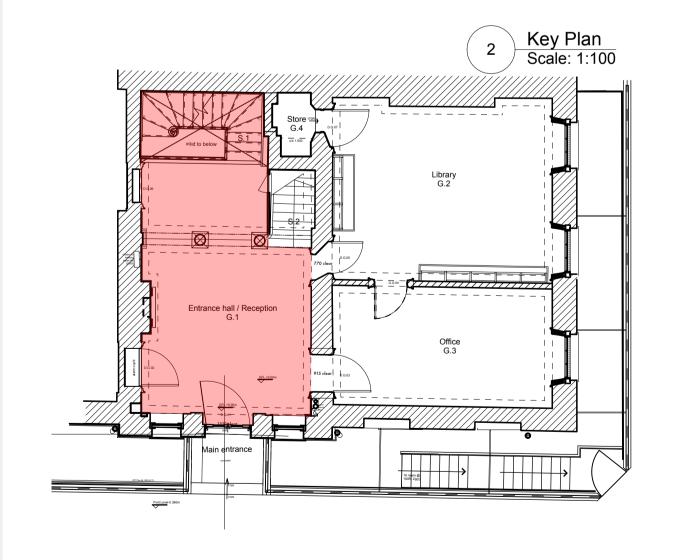

GENERAL NOTES	NOTES	NOTES			STATUS	SITE	DRAWING TITLE	
(01) FOR PLANNING / LBC ONLY (02) DO NOT SCALE FROM THIS DRAWING					PLANNING	PUSHKIN HOUSE  5A BLOOMSBURY SQUARE  LONDON WC1A 2TA	PHOTOS EN	TRANCE HALL
					DESIGNER			
						CLIENT	SCALE NTS	PAPER SIZE A1 / A3
					HARACLARK	PUSHKIN HOUSE TRUST HOUSE	DRAWN BY RC	2021 05-01
			A 16.03.2022	RC PLANNING & LBC	IIAKAVEAKK	PROJECT	CHECKED BY	DATE
			- 30.08.2021	RC PRE-APPLICATION		· · · · · · · · · · · · · · · · · · ·	APPROVED BY	DATE
			REV DATE	NAME SUBJECT CHECKED		PUSHKIN HOUSE REFURBISHMENT	PROJ. TITLE PKG. JOB NO. ST	AGE DRAWING NO. REVISION
				AMENDMENTS	COPYRIGHT NOTICE © Copyright 2021		PH - 0324	- 0505 A



North elevation




East elevation



South elevation



West elevation

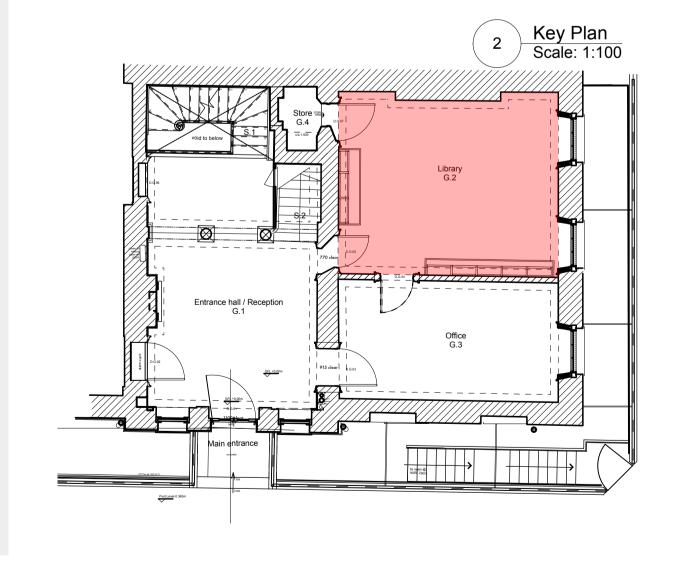


GENERAL NOTES	NOTES	NOTES		STATUS	SITE	DRAWING TITLE
(01) FOR PLANNING / LBC ONLY (02) DO NOT SCALE FROM THIS DRAWING				PLANNING	PUSHKIN HOUSE 5A BLOOMSBURY SQUARE LONDON WC1A 2TA	PHOTOS OF LIBRARY G.2
				DESIGNER	CLIENT	SCALE NTS PAPER SIZE A1 / A3
				HARACLARK	PUSHKIN HOUSE TRUST HOUSE	DRAWN BY RC DATE 2021 05-01
			A 16.03.2022 RC PLANNING & LBC		PROJECT	CHECKED BY DATE
			- 30.08.2021 RC PRE-APPLICATION	•	DUCULUM HOUSE DEFUNDICUMENT	APPROVED BY DATE
			REV DATE NAME SUBJECT CHECKED		PUSHKIN HOUSE REFURBISHMENT	PROJ. TITLE PKG. JOB NO. STAGE DRAWING NO. REVISION A
			AMENDMENTS	COPYRIGHT NOTICE © Copyright 2021		FII



North elevation




East elevation

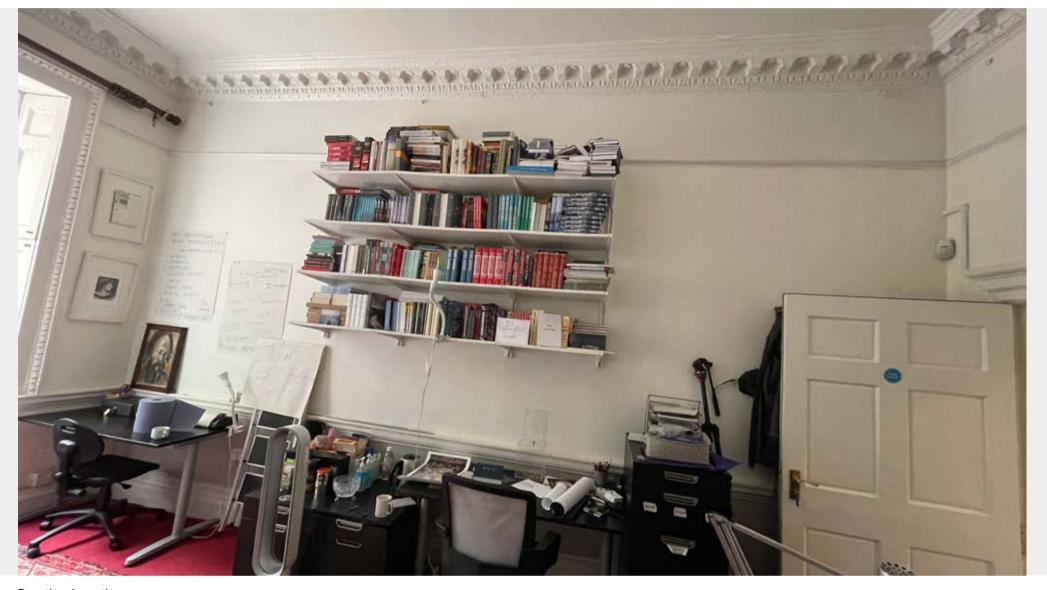

South elevation




West elevation

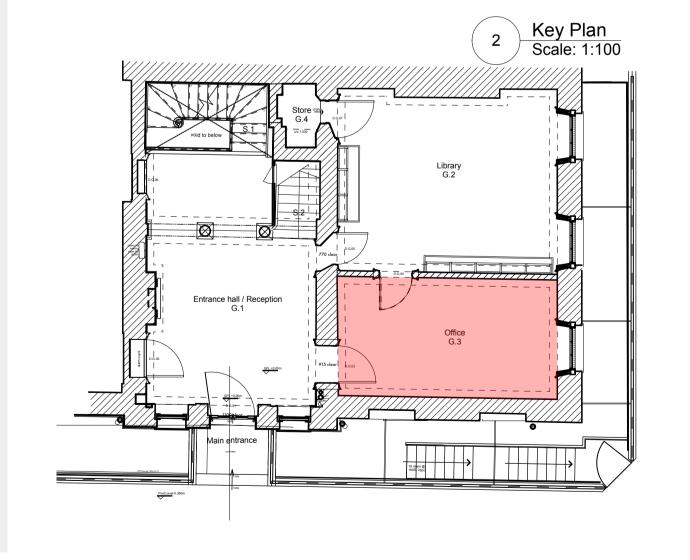



GENERAL NOTES	NOTES	NOTES			STATUS	SITE	DRAWING TITLE	
(01) FOR PLANNING / LBC ONLY (02) DO NOT SCALE FROM THIS DRAWING					PLANNING	PUSHKIN HOUSE 5A BLOOMSBURY SQUARE LONDON WC1A 2TA	PHOTOS C	F OFFICE G.3
					DESIGNER	CLIENT	SCALE NTS	PAPER SIZE A1 / A3
			40.00.0000		HARACLARK	PUSHKIN HOUSE TRUST HOUSE	drawn BY RC	DATE 2021 05-01
			A 16.03.2022	RC PLANNING & LBC		PROJECT	CHECKED BY	DATE
				RC PRE-APPLICATION			APPROVED BY	DATE
			REV DATE	NAME SUBJECT CHECKED		PUSHKIN HOUSE REFURBISHMENT	PROJ. TITLE PKG. JOB NO.	STAGE DRAWING NO. REVISION
				AMENDMENTS	COPYRIGHT NOTICE © Copyright 2021		PH - 0324	- 0507 A




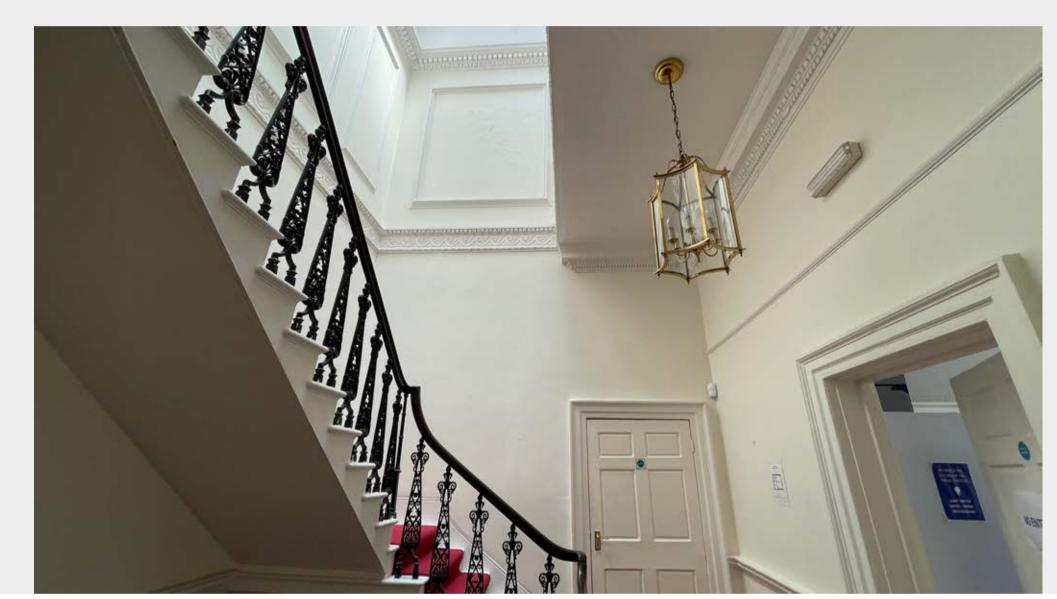


East elevation

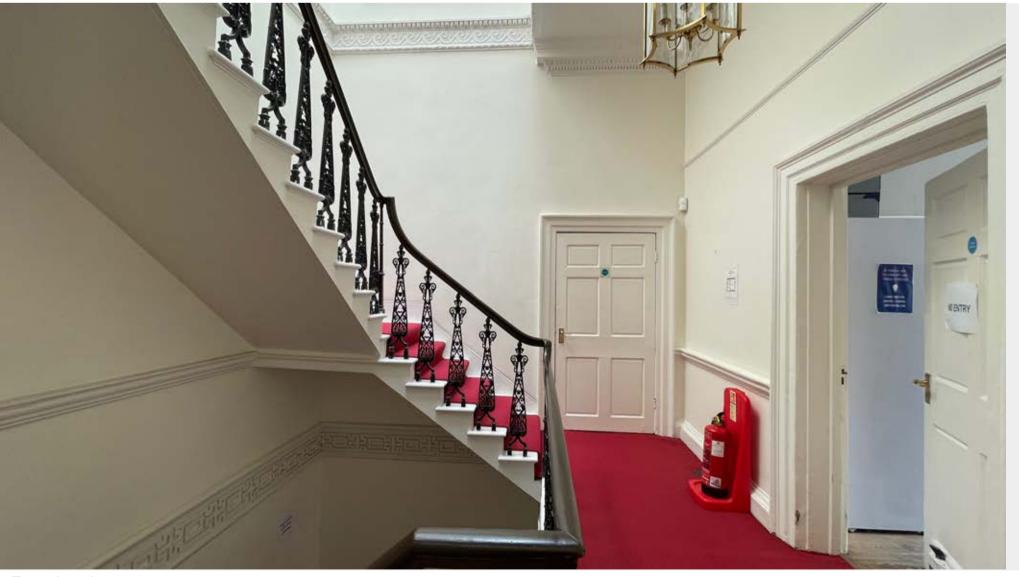


 

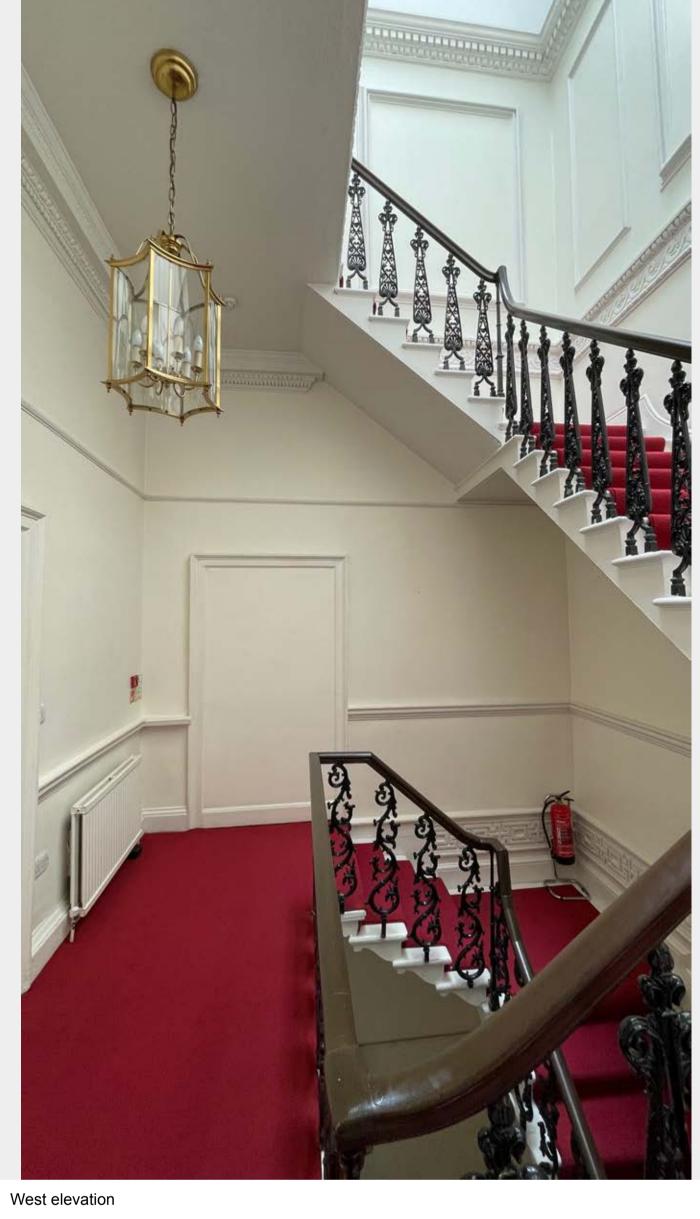

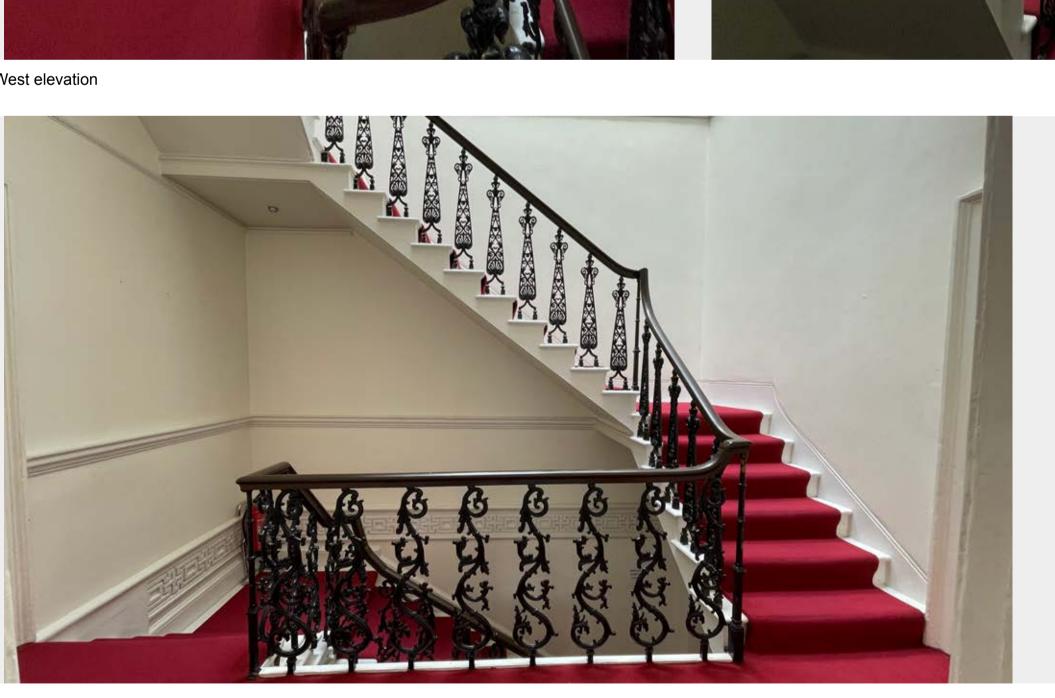

COPYRIGHT NOTICE © Copyright 2021

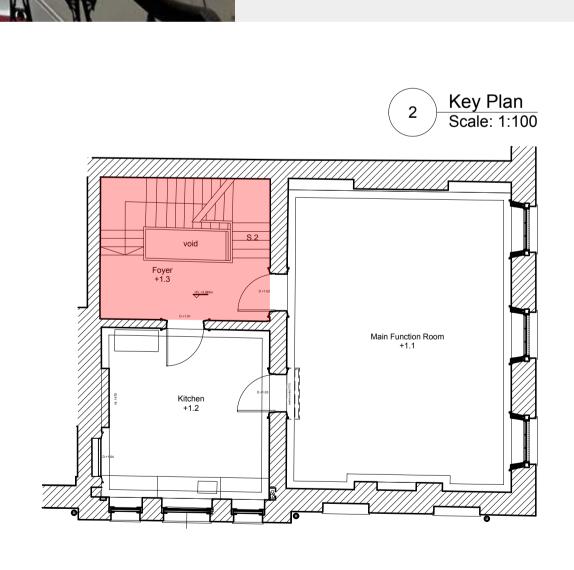

East elevation									
GENERAL NOTES	NOTES	NOTES		STATUS		SITE	DRAWING TITLE		
(01) FOR PLANNING / LBC ONLY (02) DO NOT SCALE FROM THIS DRAWING					PLANNING	PUSHKIN HOUSE 5A BLOOMSBURY SQUARE LONDON WC1A 2TA	PHOTOS OF F FOYER +1.3		
				DESIGNER	R				
					HARACIARK	HARACLARK	CLIENT	SCALE NTS	PAPER SIZE A1 / A3
							PUSHKIN HOUSE TRUST HO	SE DRAWN BY RC	DATE 2021 05-01
			A 16.03.2022 RC PLANNING & LBC		HARAGEARK	PROJECT	CHECKED BY	DATE	
			- 30.08.2021 RC PRE-APPLICATION				APPROVED BY	DATE	
			REV DATE NAME SUBJECT	CHECKED		PUSHKIN HOUSE REFURBISHMEN	PROLITILE PKG. JOB NO. STAG	GE DRAWING NO. REVISION	
			AMENDMENTS	CORVEIGHT	VPICHT NOTICE © Convright 2021		PH - 0324 -	0508 REVISION	



North elevation




South elevation





West elevation

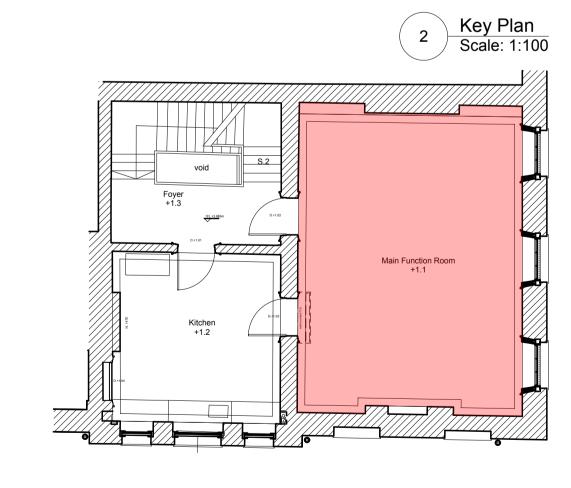


East elevation	
Last Cicvation	

GENERAL NOTES	NOTES	NOTES		STATUS	PUSHKIN HOUSE	DRAWING TITLE
(01) FOR PLANNING / LBC ONLY (02) DO NOT SCALE FROM THIS DRAWING				PLANNING	5A BLOOMSBURY SQUARE LONDON WC1A 2TA	PHOTOS OF FIRST FLOOR MAIN FUNCTION ROOM +1.1
				DESIGNER	CLIENT	SCALE NTS PAPER SIZE A1 / A3
				HARACLARK	PUSHKIN HOUSE TRUST HOUSE	DRAWN BY RC DATE 2021 05-01
			A 16.03.2022 RC PLANNING & LBC		PROJECT	CHECKED BY DATE
			- 30.08.2021 RC PRE-APPLICATION		DUCULUM HOUSE DEELIDDICHMENT	APPROVED BY DATE
			REV DATE NAME SUBJECT CHECK  AMENDMENTS	COPYRIGHT NOTICE © Copyright 2021	PUSHKIN HOUSE REFURBISHMENT	PROJ. TITLE PKG. JOB NO. STAGE DRAWING NO. REVISION A


East elevation




South elevation

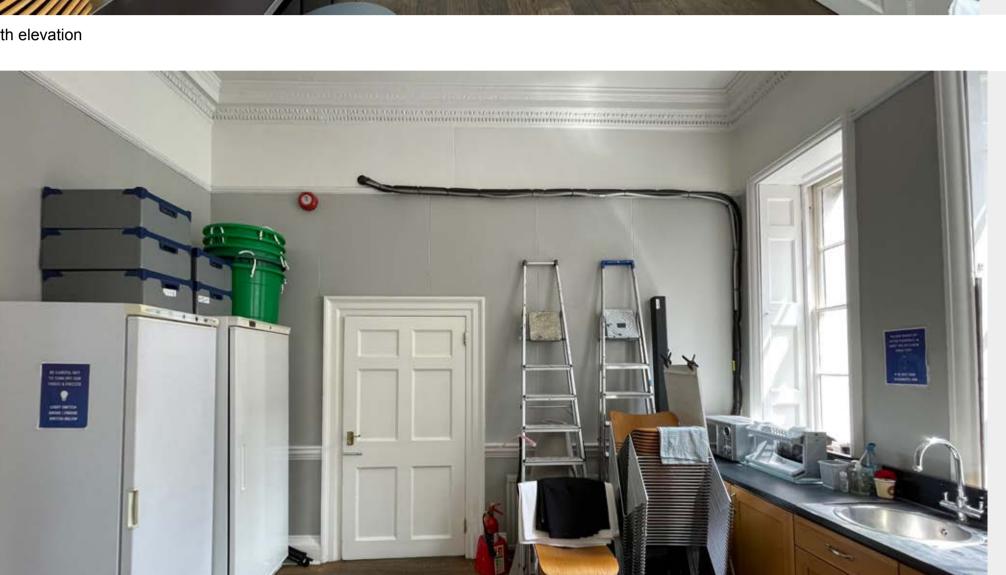

West elevation

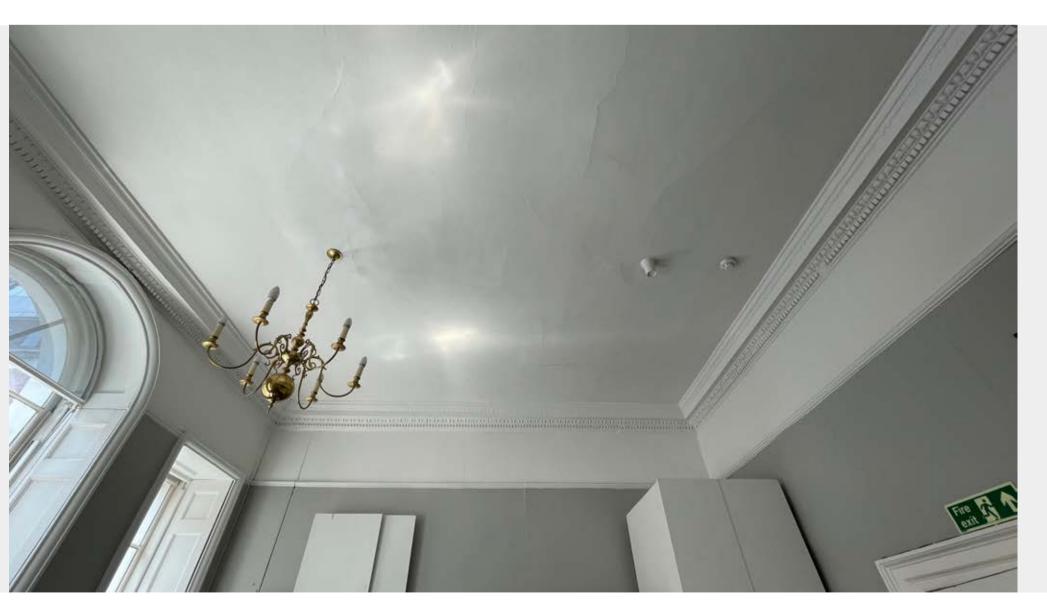


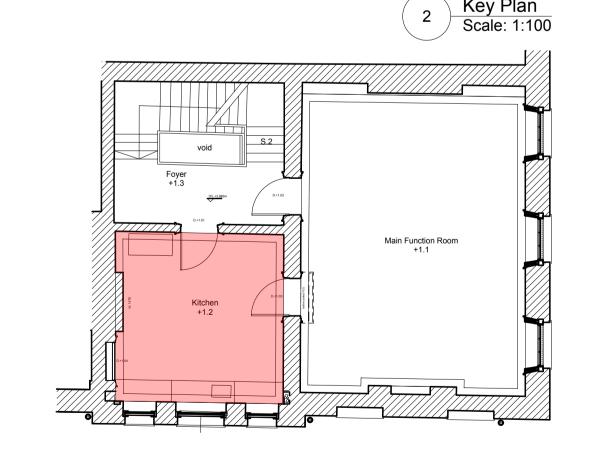


GENERAL NOTES	NOTES	NOTES		STAT	TUS	SITE	DRAWING TITLE	
(01) FOR PLANNING / LBC ONLY (02) DO NOT SCALE FROM THIS DRAWING					PLANNING	PUSHKIN HOUSE 5A BLOOMSBURY SQUARE LONDON WC1A 2TA	PHOTOS OF FI KITCHEN	
				DES	SIGNER	EGINDON WO IN CEIN	KITCHEN	N +1.2
						CLIENT NIIQU/I	SCALE NTS	PAPER SIZE A1 / A
					HARACLARK	PUSHKIN HOUSE TRUST HOUSE	Drawn BY RC	DATE 2021 05-
			A 16.03.2022 RC PLANNING & LBC		HARAGLARK	No.	CHECKED BY	DATE
			- 30.08.2021 RC PRE-APPLICATION			PROJECT	APPROVED BY	DATE
			REV DATE NAME SUBJECT	CHECKED		PUSHKIN HOUSE REFURBISHMENT	PROJ. TITLE PKG. JOB NO. STAGE	DRAWING NO.
			AMENDMENTS		YRIGHT NOTICE © Convright 2021		PH - 0324 -	0510






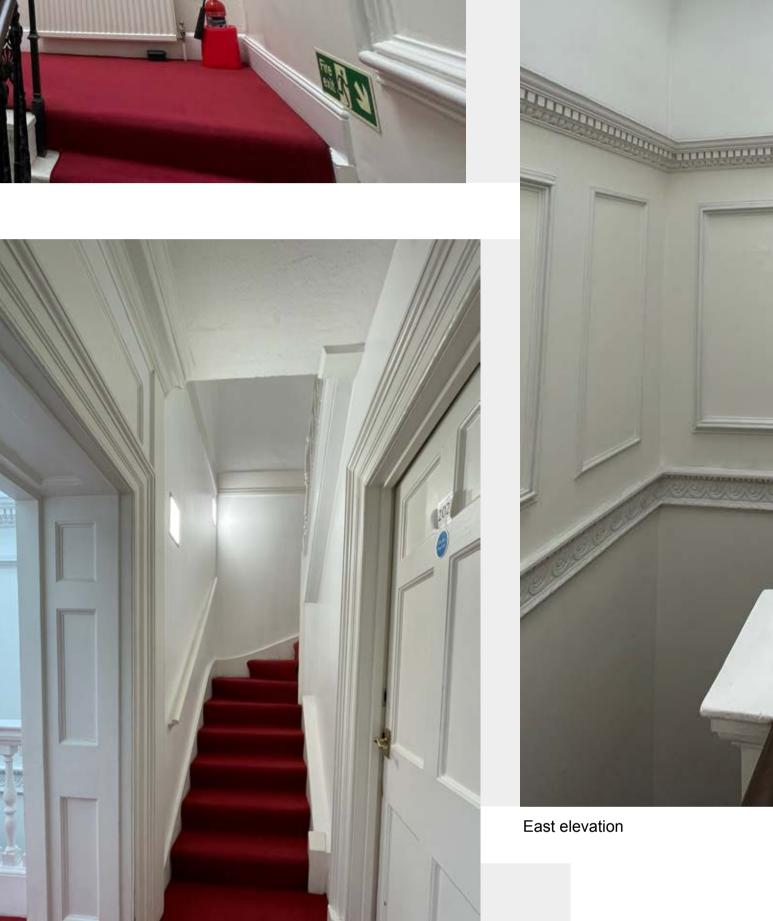

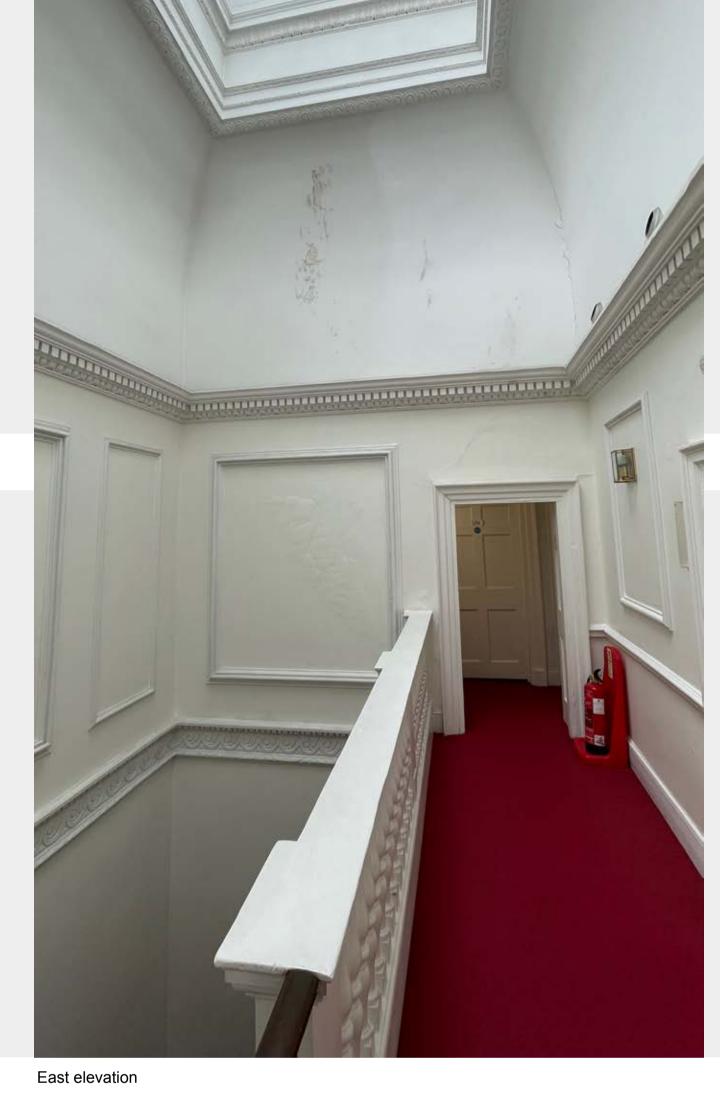





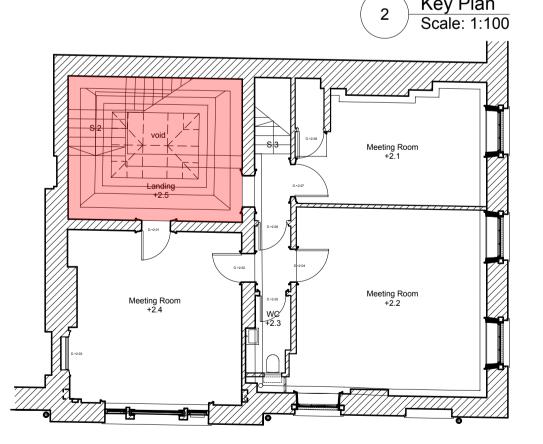

GENERAL NOTES	NOTES	NOTES	STATUS		SITE	DRAWING TITLE
(01) FOR PLANNING / LBC ONLY (02) DO NOT SCALE FROM THIS DRAWING				PLANNING	PUSHKIN HOUSE 5A BLOOMSBURY SQUARE LONDON WC1A 2TA	PHOTOS OF SECOND FLOOR LANDING +2.5
			A 16.03.2022 RC PLANNING & LBC	HARACLARK	PUSHKIN HOUSE TRUST PUSHK	SCALE NTS PAPER SIZE A1 / A3  DRAWN BY RC DATE 2021 05-01
			- 30.08.2021 RC PRE-APPLICATION		PROJECT	CHECKED BY DATE  APPROVED BY DATE
			REV DATE NAME SUBJECT CHECKED  AMENDMENTS  COPYRIGHT I	NOTICE © Copyright 2021	PUSHKIN HOUSE REFURBISHMENT	PROJ. TITLE PKG. JOB NO. STAGE DRAWING NO. REVISION A






North elevation





East elevation

West elevation

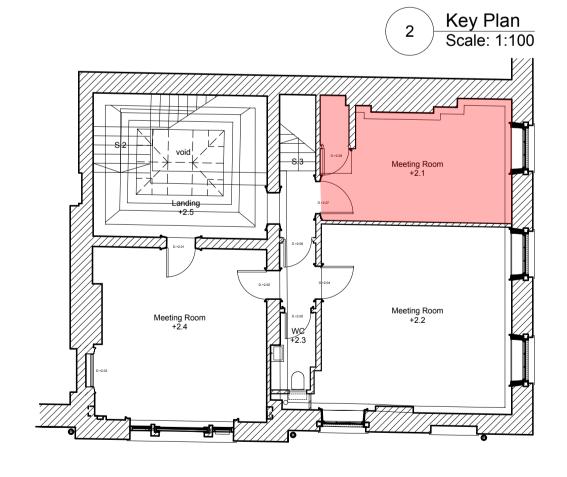

GENERAL NOTES	NOTES	NOTES	STATUS	SITE	DRAWING TITLE
(01) FOR PLANNING / LBC ONLY (02) DO NOT SCALE FROM THIS DRAWING			PLANNIN	PUSHKIN HOUSE 5A BLOOMSBURY SQUARE LONDON WC1A 2TA	PHOTOS OF SECOND FLOOR MEETING ROOM +2.1
			DESIGNER	CLIENT	
				DUSHKIN	SCALE NTS PAPER SIZE A1 / A3
			HARACI	PUSHKIN HOUSE TRUST HOUSE	DRAWN BY RC DATE 2021 05-01
			A 16.03.2022 RC PLANNING & LBC	LAIN N	CHECKED BY DATE
			- 30.08.2021 RC PRE-APPLICATION	- Note:	APPROVED BY DATE
			REV DATE NAME SUBJECT CHECKED	PUSHKIN HOUSE REFURBISHMENT	PROJ. TITLE PKG. JOB NO. STAGE DRAWING NO. REVISIO
			AMENDMENTS    COPYRIGHT NOTICE © Copyright 2021		PH - 0324 - 0512 A





North elevation




South elevation




East elevation



West elevation

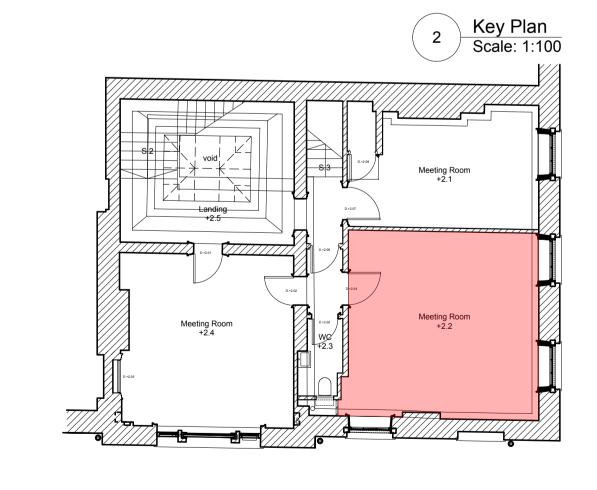

GENERAL NOTES	NOTES	NOTES	STATUS			DRAWING TITLE
(01) FOR PLANNING / LBC ONLY (02) DO NOT SCALE FROM THIS DRAWING				PLANNING	PUSHKIN HOUSE 5A BLOOMSBURY SQUARE LONDON WC1A 2TA	PHOTOS OF SECOND FLOOR MEETING ROOM +2.2
			DESIGNER		PUSHKIN HOUSE TRUST HOUSE	SCALE         NTS         PAPER SIZE         A1 / A3           DRAWN         BY         RC         DATE         2021 05-01
			A 10.03.2022 RC PLAINNING & LBC	HARACLARK	PROJECT I UUS E	CHECKED BY DATE
			- 30.08.2021 RC PRE-APPLICATION  REV DATE NAME SUBJECT CHECKED		PUSHKIN HOUSE REFURBISHMENT	APPROVED BY DATE  PROJ. TITLE PKG. JOB NO. STAGE DRAWING NO. R
			AMENDMENTS COPYRIGHT NOTICE (6	© Copyright 2021		PH - 0324 - 0513

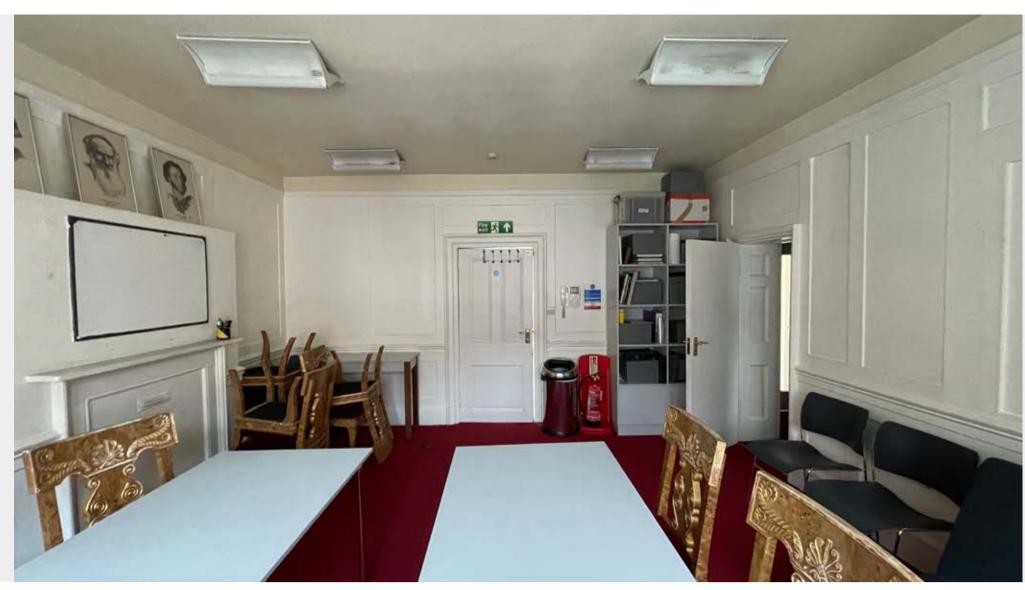

North elevation




South elevation



East elevation




West elevation

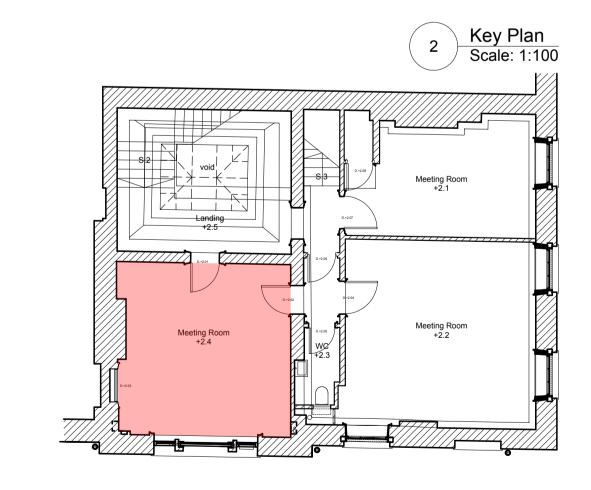

				DUOLUZINI LIOLIOF	DRAWING TITLE
01) FOR PLANNING / LBC ONLY 02) DO NOT SCALE FROM THIS DRAWING			PLANNING	PUSHKIN HOUSE 5A BLOOMSBURY SQUARE LONDON WC1A 2TA	PHOTOS OF SECOND FLOOR MEETING ROOM +2.4
			DESIGNER  II A D A O I A D I/	PUSHKIN HOUSE TRUST HOUSE	SCALE NTS PAPER SIZE A1 / A  DRAWN BY RC DATE 2021 05-
		A 16.03.2022 RC PLANNING & LBC - 30.08.2021 RC PRE-APPLICATION	HARACLARK	PROJECT PROJECT	CHECKED BY DATE
		REV DATE NAME SUBJECT CHECKED	_	PUSHKIN HOUSE REFURBISHMENT	APPROVED   DATE   DATE



North elevation

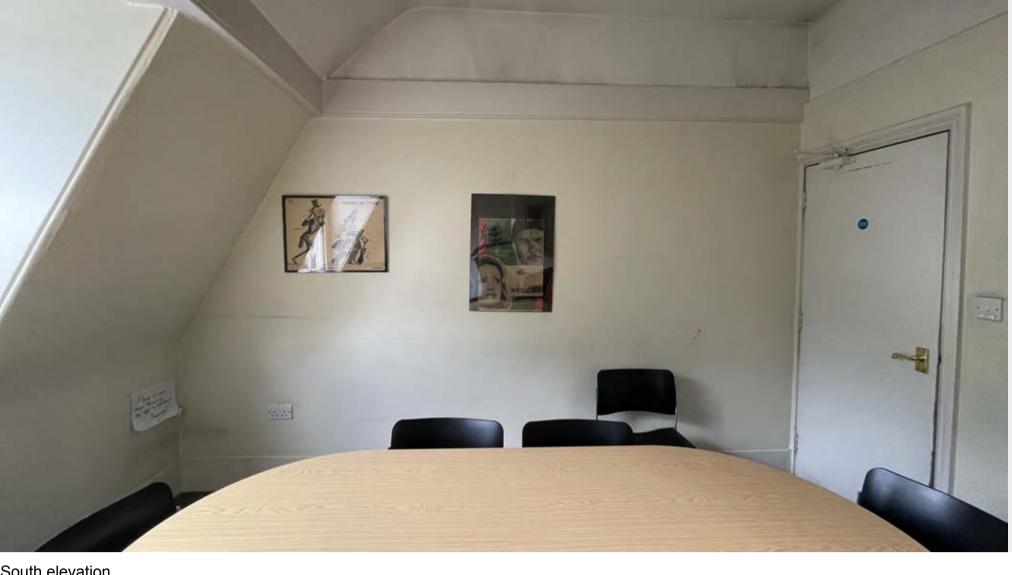

South elevation




East elevation



West elevation




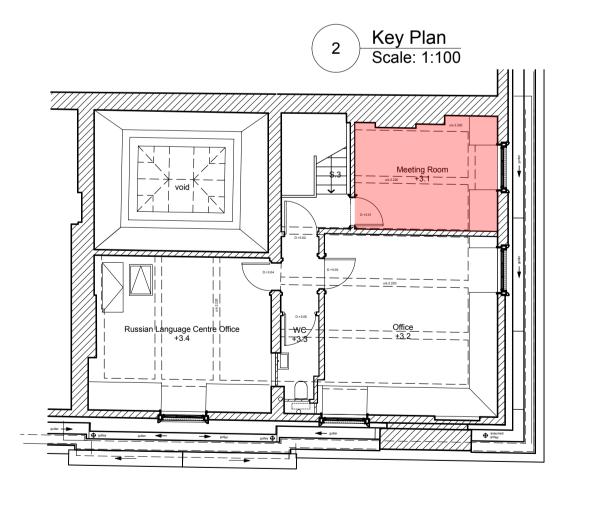

GENERAL NOTES	NOTES	NOTES			STATUS	PUSHKIN HOUSE	DRAWING TITLE	
(01) FOR PLANNING / LBC ONLY (02) DO NOT SCALE FROM THIS DRAWING					PLANNING	5A BLOOMSBURY SQUARE LONDON WC1A 2TA		OF THIRD FLOOR NG ROOM +3.1
					DESIGNER	CLIENT	SCALE NTS	PAPER SIZE A1 / A3
			A 16.02.2022 F	RC PLANNING & LBC	HARACLARK	PUSHKIN HOUSE TRUST HOUSE	DRAWN BY RC	DATE 2021 05-01
				RC PRE-APPLICATION		PROJECT	CHECKED	DATE
				NAME SUBJECT CHECKED		PUSHKIN HOUSE REFURBISHMENT	APPROVED PROJ. TITLE PKG. JOB NO.	STAGE DRAWING NO. REVISI
				AMENDMENTS	COPYRIGHT NOTICE © Copyright 2021		PH - 0324	




East elevation

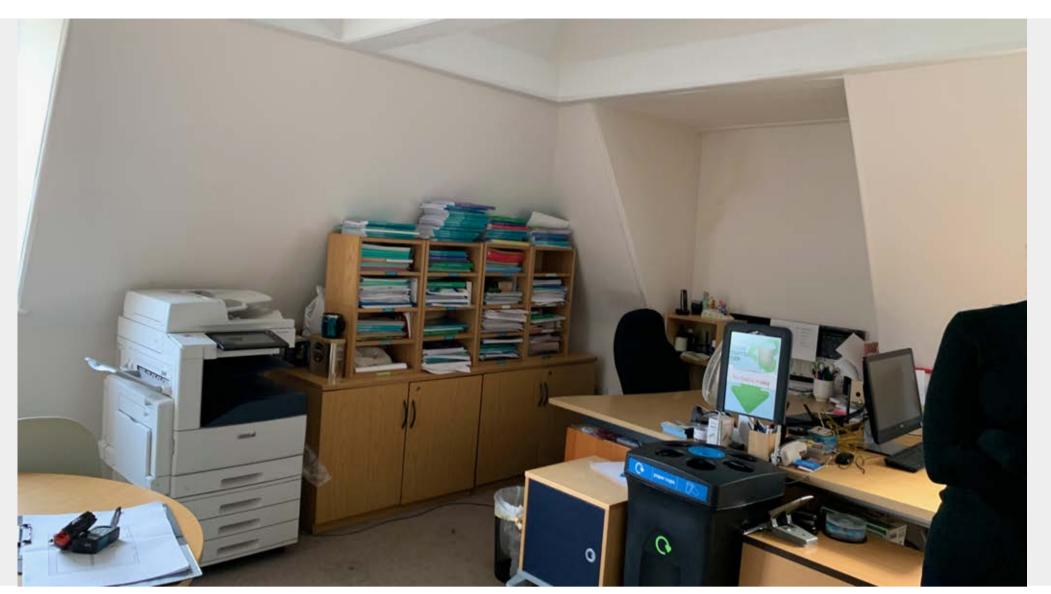


South East elevation



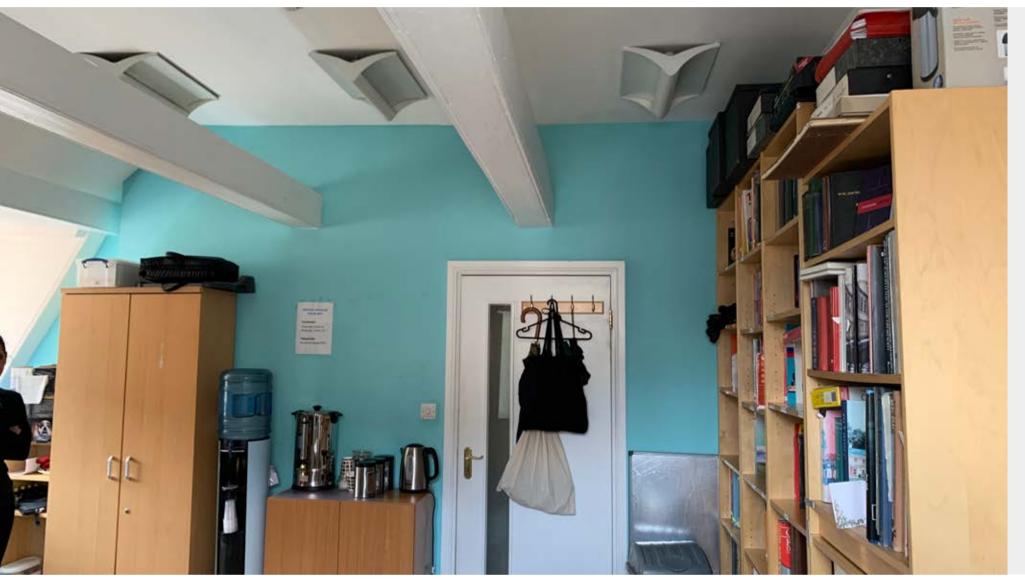

West elevation

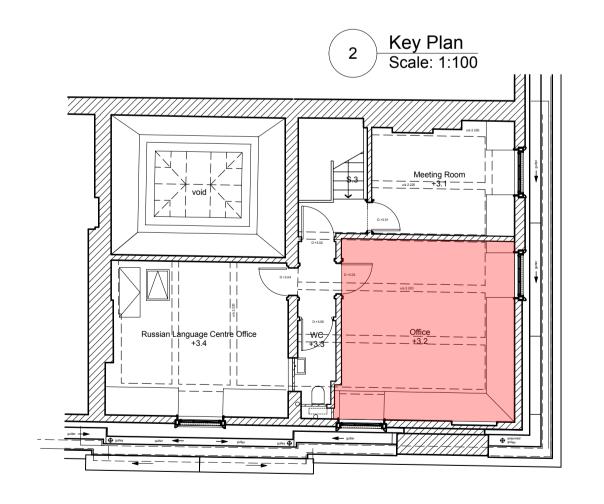


(01) FOR PLANNING / LBC ONLY (02) DO NOT SCALE FROM THIS DRAWING	NOTES	NOTES		PLANNING	PUSHKIN HOUSE 5A BLOOMSBURY SQUARE LONDON WC1A 2TA	PHOTOS OF THIRD FLOOR OFFICE +3.2
			A 16.03.2022 RC PLANNING & LBC	HARACLARK	PUSHKIN HOUSE TRUST PUSHKIN HOUSE	SCALE         NTS         PAPER SIZE         A1 / A3           DRAWN         BY         RC         DATE         2021 05-01           CHECKED         BY         DATE
			- 30.08.2021 RC PRE-APPLICATION  REV DATE NAME SUBJECT CHECKED  AMENDMENTS	COPYRIGHT NOTICE © Copyright 2021	PUSHKIN HOUSE REFURBISHMENT	APPROVED         BY         DATE           PROJ. TITLE         PKG.         JOB NO.         STAGE         DRAWING NO.         REVISION OF THE PROPERTY OF THE






East elevation

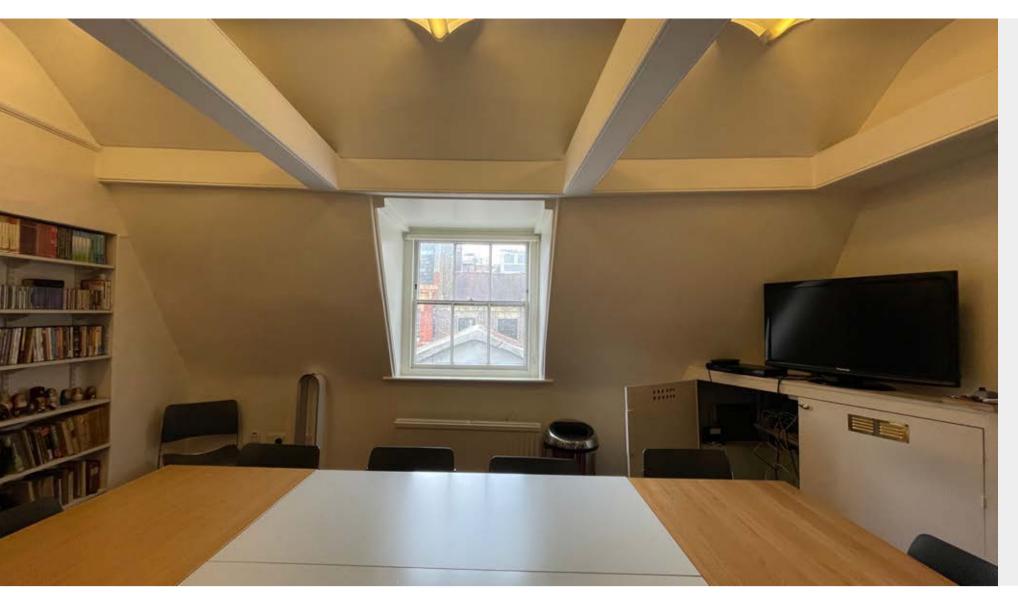

South elevation



West elevation

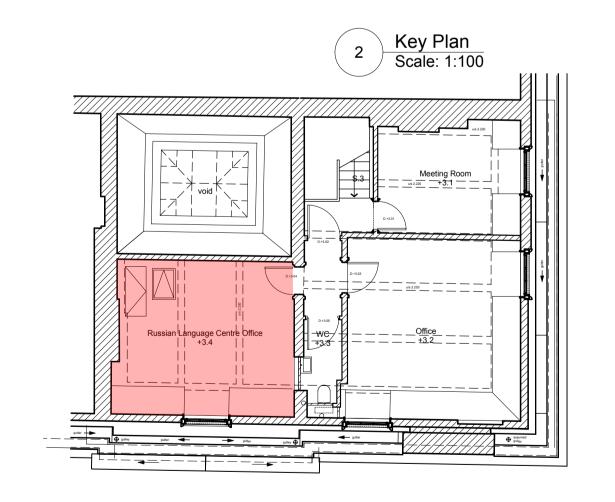

GENERAL NOTES  (01) FOR PLANNING / LBC ONLY (02) DO NOT SCALE FROM THIS DRAWING	NOTES	NOTES	PLANNING	PUSHKIN HOUSE 5A BLOOMSBURY SQUARE LONDON WC1A 2TA	PHOTOS OF THIRD FLOOR LANGUAGE CENTRE OFFICE +3.4
			A 16.03.2022 RC PLANNING & LBC HARACLAR	PUSHKIN HOUSE TRUST PUSHKIN HOUSE TRUST	SCALE         NTS         PAPER SIZE         A1 / A3           DRAWN         BY         RC         DATE         2021 05-01           CHECKED         BY         DATE         DATE
			- 30.08.2021 RC PRE-APPLICATION  REV DATE NAME SUBJECT CHECKED  AMENDMENTS  COPYRIGHT NOTICE © Copyright 2021	PUSHKIN HOUSE REFURBISHMENT	APPROVED         BY         DATE           PROJ. TITLE         PKG.         JOB NO.         STAGE         DRAWING NO.         REVISION           PH         -         0324         -         0517         A




South view








East view

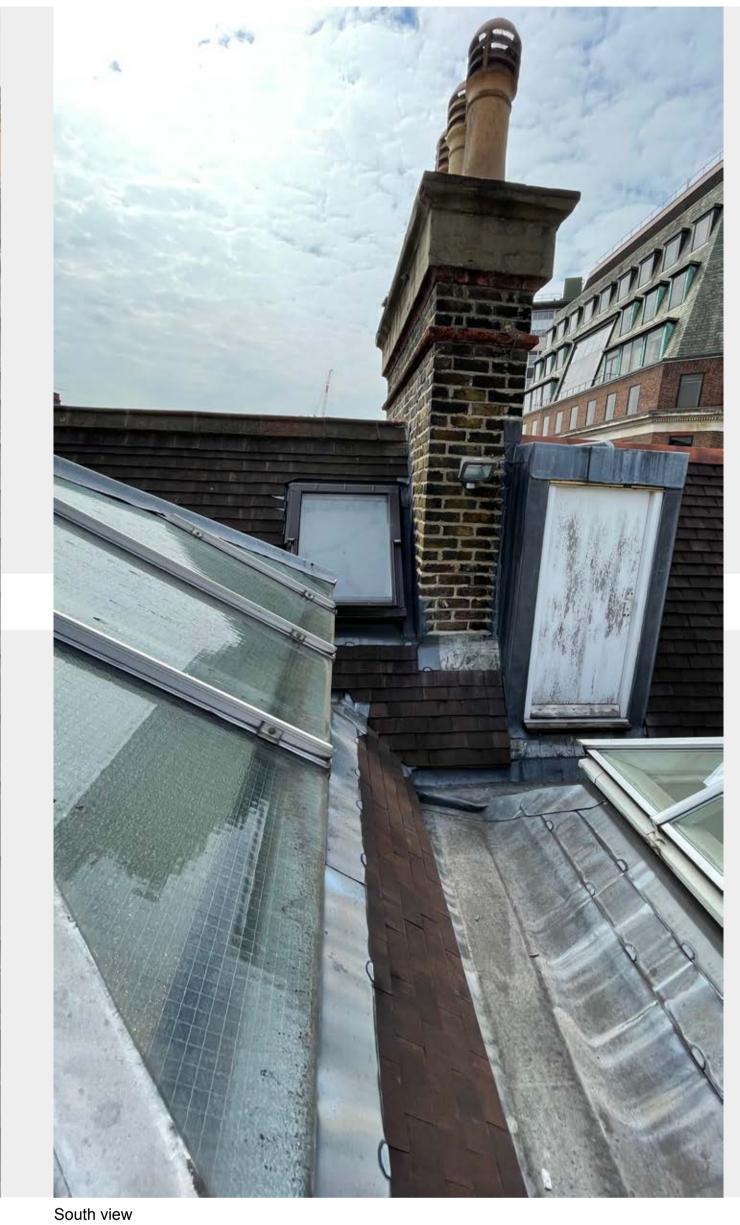

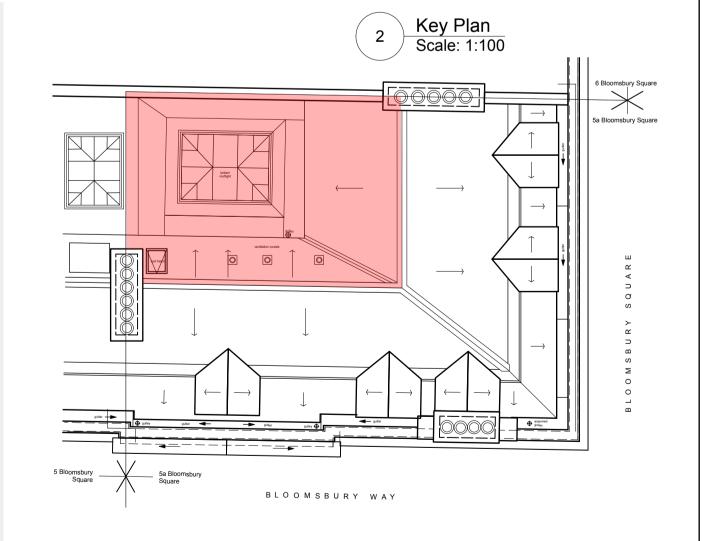

TRIAX

North

GENERAL NOTES

(01) FOR PLANNING / LBC ONLY (02) DO NOT SCALE FROM THIS DRAWING	

					STATUS	
						PLAN
					DESIGNER	
						HARA
Α	16.03.2022	RC	PLANNING & LBC			пака
-	30.08.2021	RC	PRE-APPLICATION			
REV	DATE	NAME	SUBJECT	CHECKED		
AMENDMENTS						
		COPYRIGHT NOTICE	© Copyright 2021			

PLANNING	PUSHKIN HOUSE 5A BLOOMSBURY SQUARE LONDON WC1A 2TA
HARACLARK	PUSHKIN HOUSE TRUST
	PROJECT


PUSHKIN HOUSE 5A BLOOMSBURY SQUARE LONDON WC1A 2TA		PHOTOS OF				F ROOF			
PUSHKIN HOUSE TRUST	PUSHKIN H O U S E	SCALE	NTS			PAPER SIZE A1 / A3			
		DRAWN	BY RC			DATE 2021 05-01			
ест		CHECKED	BY			DATE			
PUSHKIN HOUSE REFURBISHMENT		APPROVED	BY			DATE			
		PROJ. TITLE	PKG.	JOB NO.	STAGE	DRAWING NO.		REVISION	
		PH	-	0324	_	0.5	518	Α .	





East Elevation



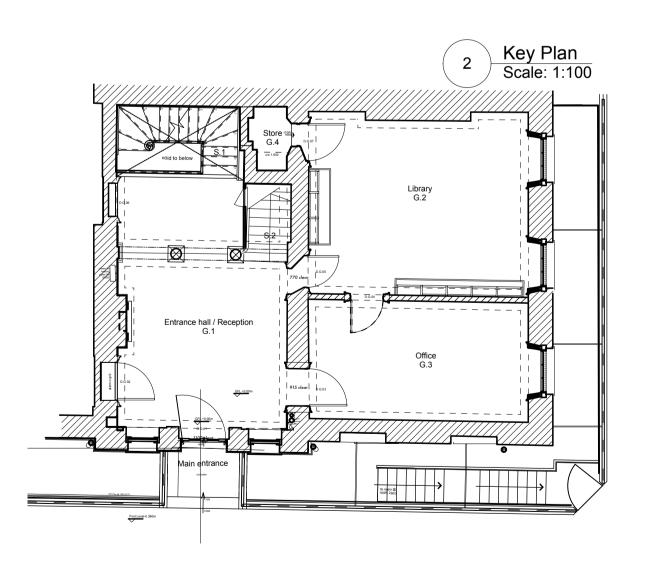

			1					
GENERAL NOTES  (01) FOR PLANNING / LBC ONLY (02) DO NOT SCALE FROM THIS DRAWING	NOTES	NOTES		S	PLANNING	PUSHKIN HOUSE 5A BLOOMSBURY SQUARE LONDON WC1A 2TA	PHOTOS OF E	EXTERIOR
			A 16.03.2022 RC PLANNING & LBC		HARACLARK	PUSHKIN HOUSE TRUST HOUS	SCALE NIS  DRAWN BY RC	PAPER SIZE A1 / A3  DATE 2021 05-01
			- 30.08.2021 RC PRE-APPLICATION	CHECKED	орүкіднт Notice © Copyright 2021	PUSHKIN HOUSE REFURBISHMENT	CHECKED  BY  APPROVED  PROJ. TITLE  PKG. JOB NO. STAGE  PH - 0324 -	DATE  DRAWING NO.  0519  REVISIO