



<div>GENERAL NOTES</div> <div>(01) FOR PLANNING / LBC ONLY (02) DO NOT SCALE FROM THIS DRAWING</div>				<div>NOTES</div>		<div>NOTES</div>		<div>STATUS</div> <div>PLANNING</div>		<div>SITE</div> <div>PUSHKIN HOUSE 5A BLOOMSBURY SQUARE LONDON WC1A 2TA</div>		<div>DRAWING TITLE</div> <div>GROUND FLOOR PLAN</div>																	
												<div>CLIENT</div> <div>PUSHKIN HOUSE TRUST</div>		<div>PUSHKIN HOUSE</div>		<div>SCALE</div> <div>1:25 / 1:50</div>		<div>PAPER SIZE</div> <div>A1 / A3</div>											
																<div>DRAWN</div> <div>BY RC</div>		<div>DATE</div> <div>2021 05-01</div>											
												<div>PROJECT</div> <div>PUSHKIN HOUSE REFURBISHMENT</div>		<div>APPROVED</div> <div>BY</div>		<div>CHECKED</div> <div>BY</div>		<div>DATE</div>											
																<div>PROJ. TITLE</div> <div>PH</div>		<div>PKG. -</div> <div>JOB NO. 0324</div> <div>STAGE -</div>		<div>DRAWING NO.</div> <div>0117</div> <div>REVISION</div> <div>A</div>									
												<div>AMENDMENTS</div>		<div>COPYRIGHT NOTICE</div> <div>© Copyright 2021</div>															



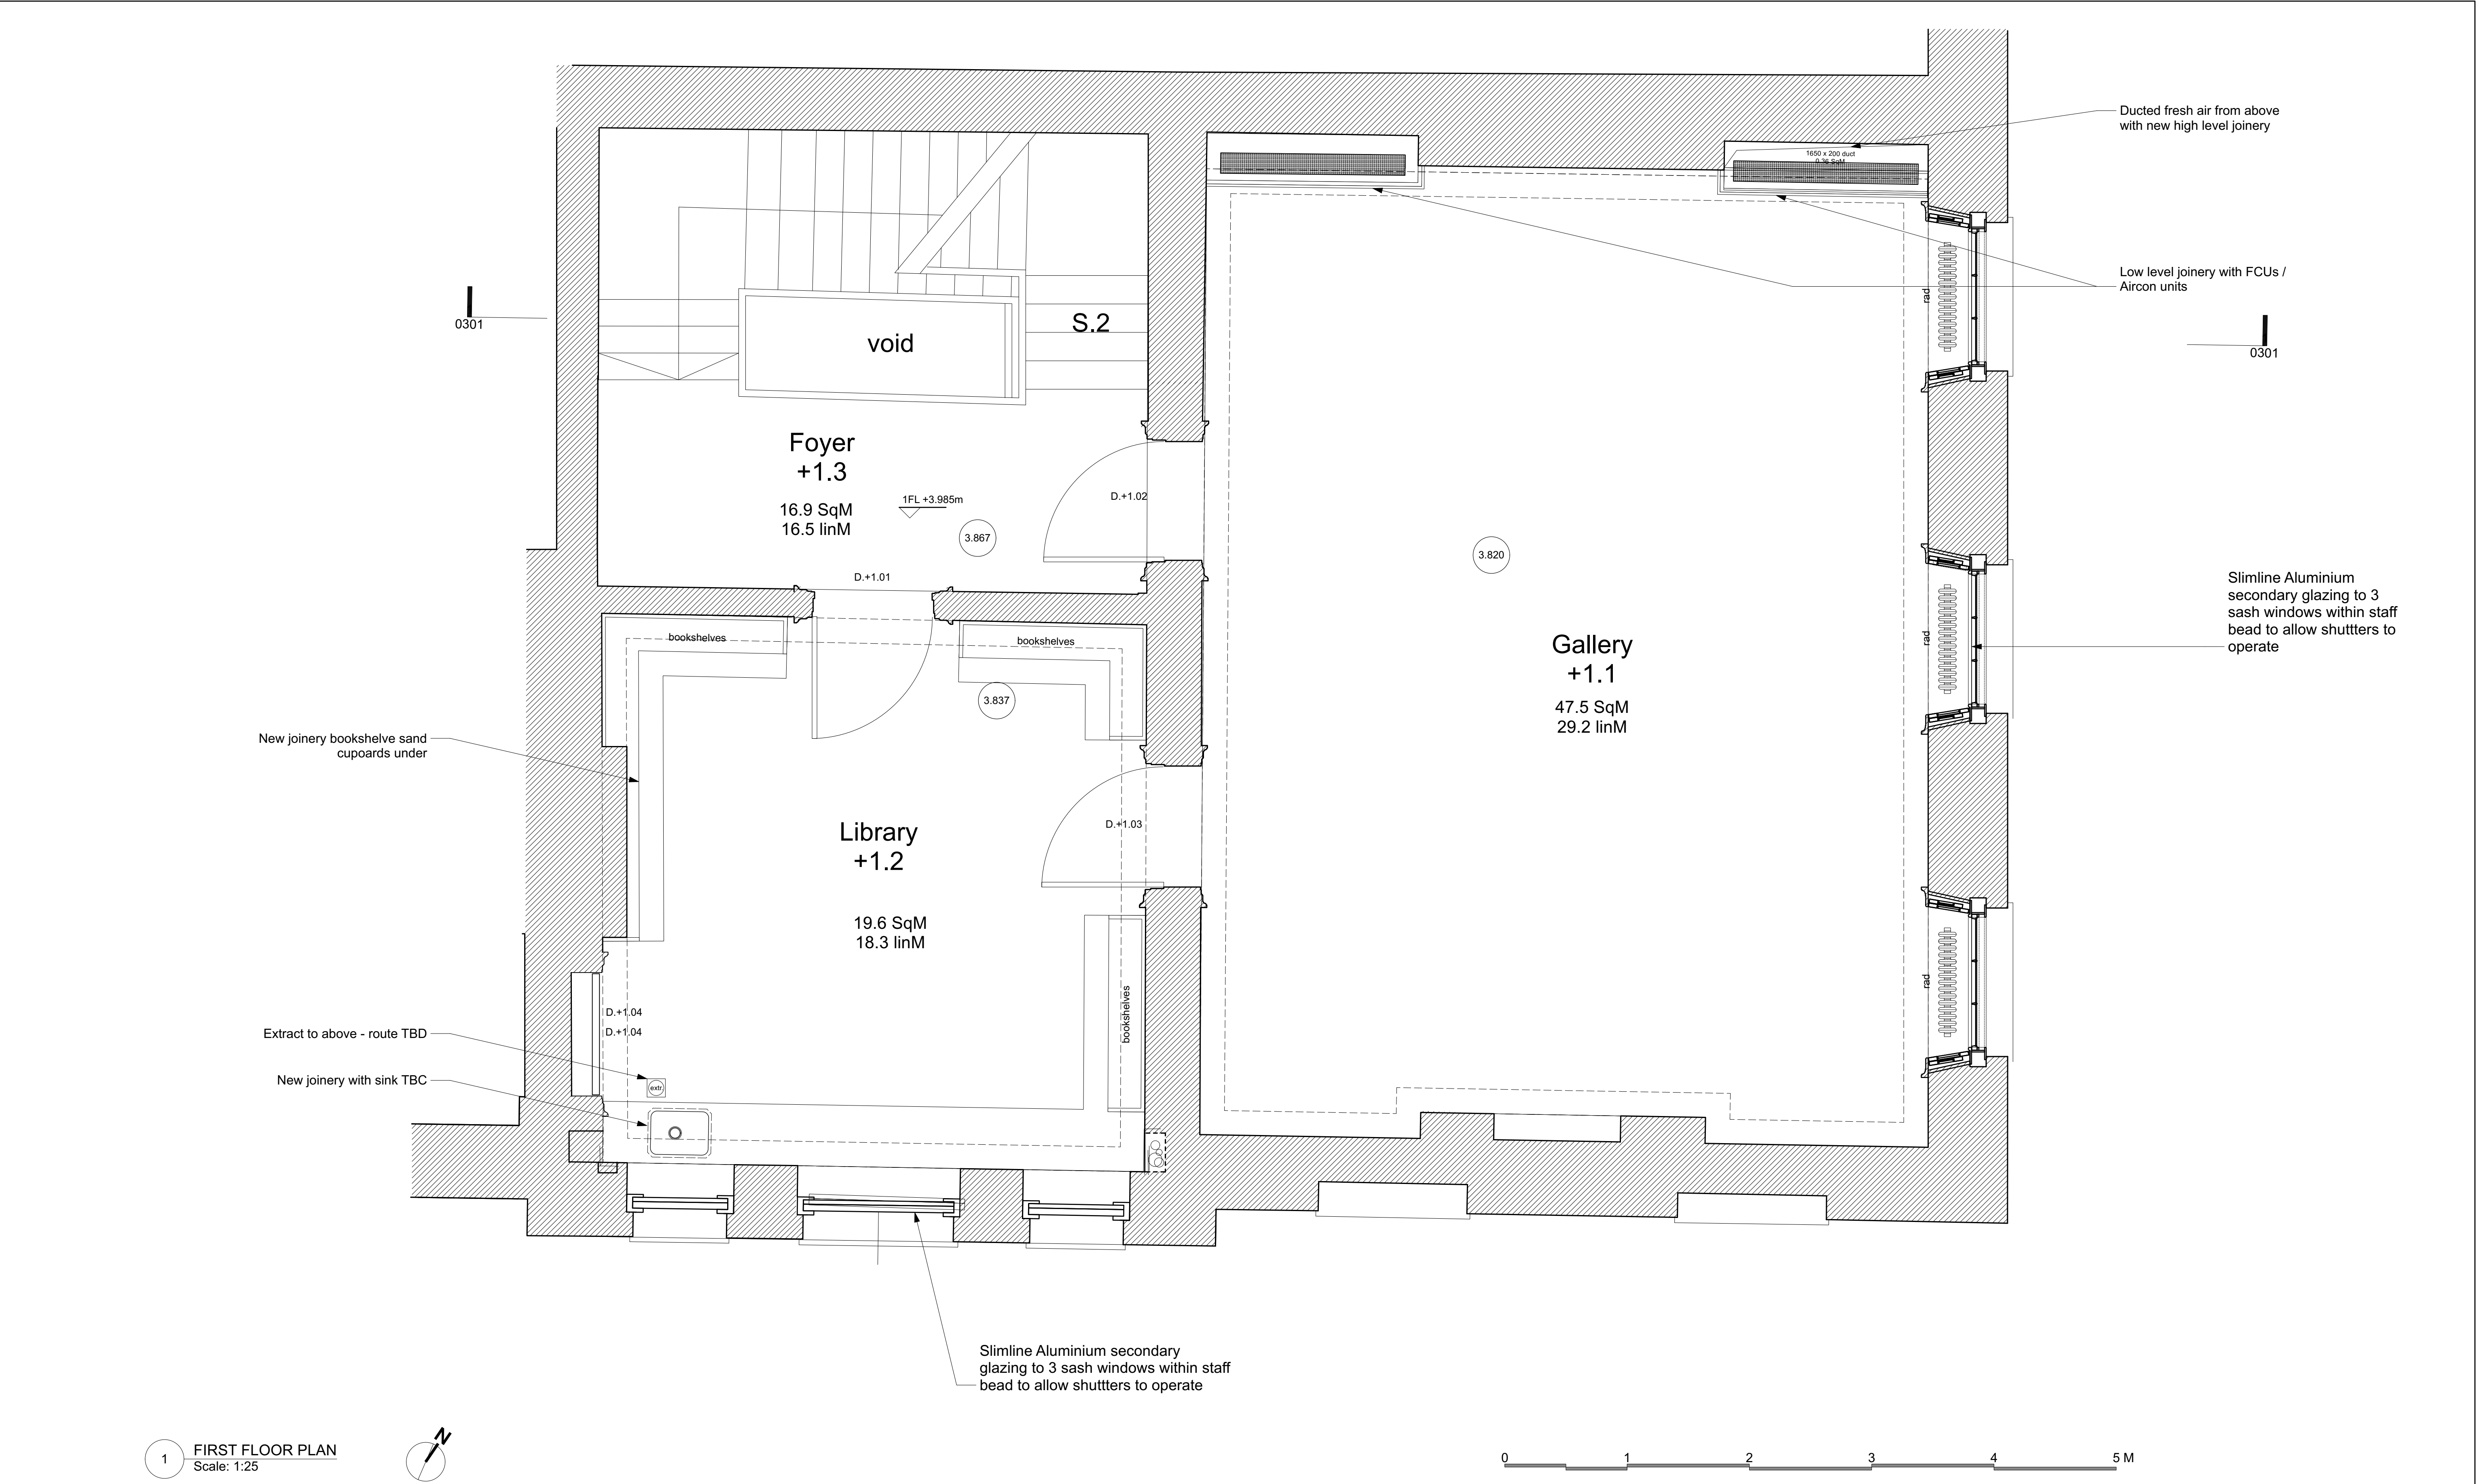


PROPOSED

GENERAL NOTES  (01) FOR PLANNING / LBC ONLY (02) DO NOT SCALE FROM THIS DRAWING	NOTES	NOTES	
--	-------	-------	--	--	

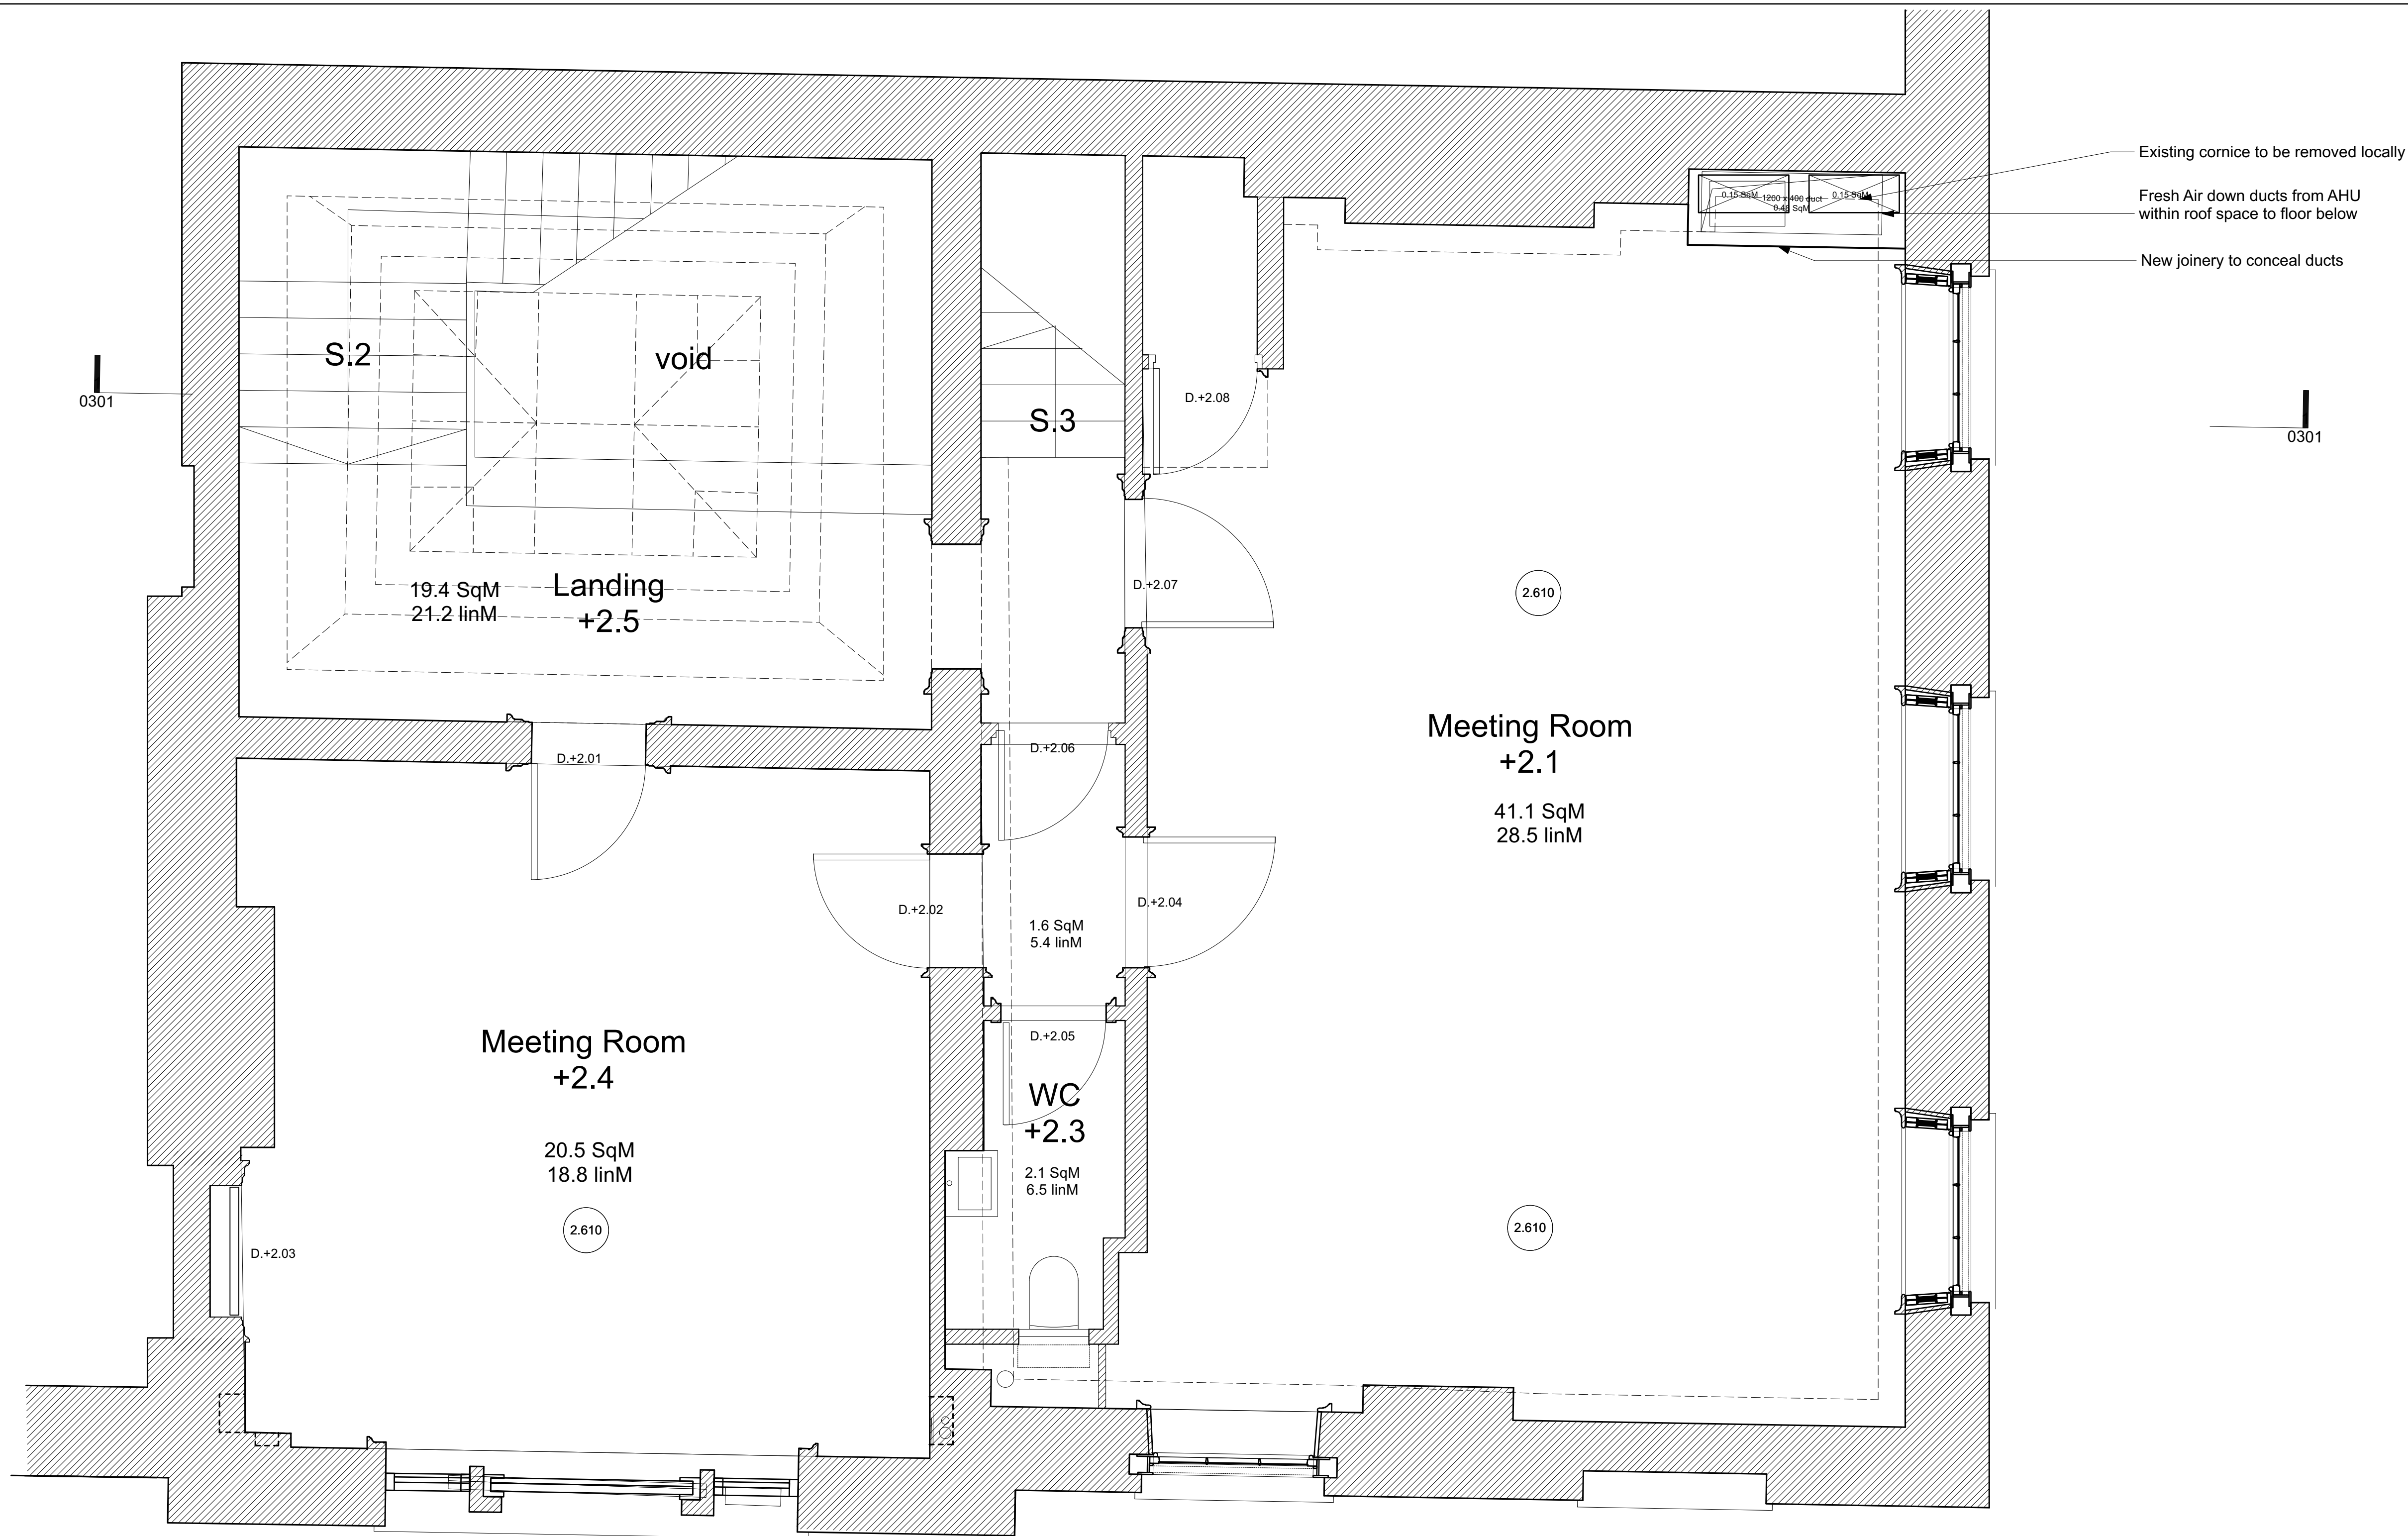


1 SECOND FLOOR PLAN  
Scale: 1:25

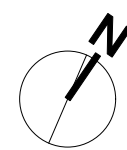


PROPOSED

<div>GENERAL NOTES</div> <div>(01) FOR PLANNING / LBC ONLY (02) DO NOT SCALE FROM THIS DRAWING</div>								<div>STATUS</div> <div>PLANNING</div>		<div>SITE</div> <div>PUSHKIN HOUSE 5A BLOOMSBURY SQUARE LONDON WC1A 2TA</div>		<div>DRAWING TITLE</div> <div>SECOND FLOOR PLAN</div>														
<div>AMENDMENTS</div> <table><tr><th>REV</th><th>DATE</th><th>NAME</th><th>SUBJECT</th><th>CHECKED</th></tr><tr><td>A</td><td>16.03.2022</td><td>RC</td><td>PLANNING &amp; LBC</td><td></td></tr><tr><td>-</td><td>30.08.2021</td><td>RC</td><td>PRE-APPLICATION</td><td></td></tr></table>		REV	DATE	NAME	SUBJECT	CHECKED	A	16.03.2022	RC	PLANNING & LBC		-	30.08.2021	RC	PRE-APPLICATION		<div>DESIGNER</div> <div>HARA CLARK</div>		<div>CLIENT</div> <div>PUSHKIN HOUSE TRUST</div>		<div>PROJECT</div> <div>PUSHKIN HOUSE REFURBISHMENT</div>		<div>SCALE</div> <div>1:25 / 1:50</div>		<div>PAPER SIZE</div> <div>A1 / A3</div>	
		REV	DATE	NAME	SUBJECT	CHECKED																				
		A	16.03.2022	RC	PLANNING & LBC																					
		-	30.08.2021	RC	PRE-APPLICATION																					
<div>AMENDMENTS</div> <table><tr><th>REV</th><th>DATE</th><th>NAME</th><th>SUBJECT</th><th>CHECKED</th></tr><tr><td>A</td><td>16.03.2022</td><td>RC</td><td>PLANNING &amp; LBC</td><td></td></tr><tr><td>-</td><td>30.08.2021</td><td>RC</td><td>PRE-APPLICATION</td><td></td></tr></table>		REV	DATE	NAME	SUBJECT	CHECKED	A	16.03.2022	RC	PLANNING & LBC		-	30.08.2021	RC	PRE-APPLICATION		<div>DESIGNER</div> <div>HARA CLARK</div>		<div>CLIENT</div> <div>PUSHKIN HOUSE TRUST</div>		<div>PROJECT</div> <div>PUSHKIN HOUSE REFURBISHMENT</div>		<div>SCALE</div> <div>1:25 / 1:50</div>		<div>PAPER SIZE</div>	
		REV	DATE	NAME	SUBJECT	CHECKED																				
		A	16.03.2022	RC	PLANNING & LBC																					
		-	30.08.2021	RC	PRE-APPLICATION																					



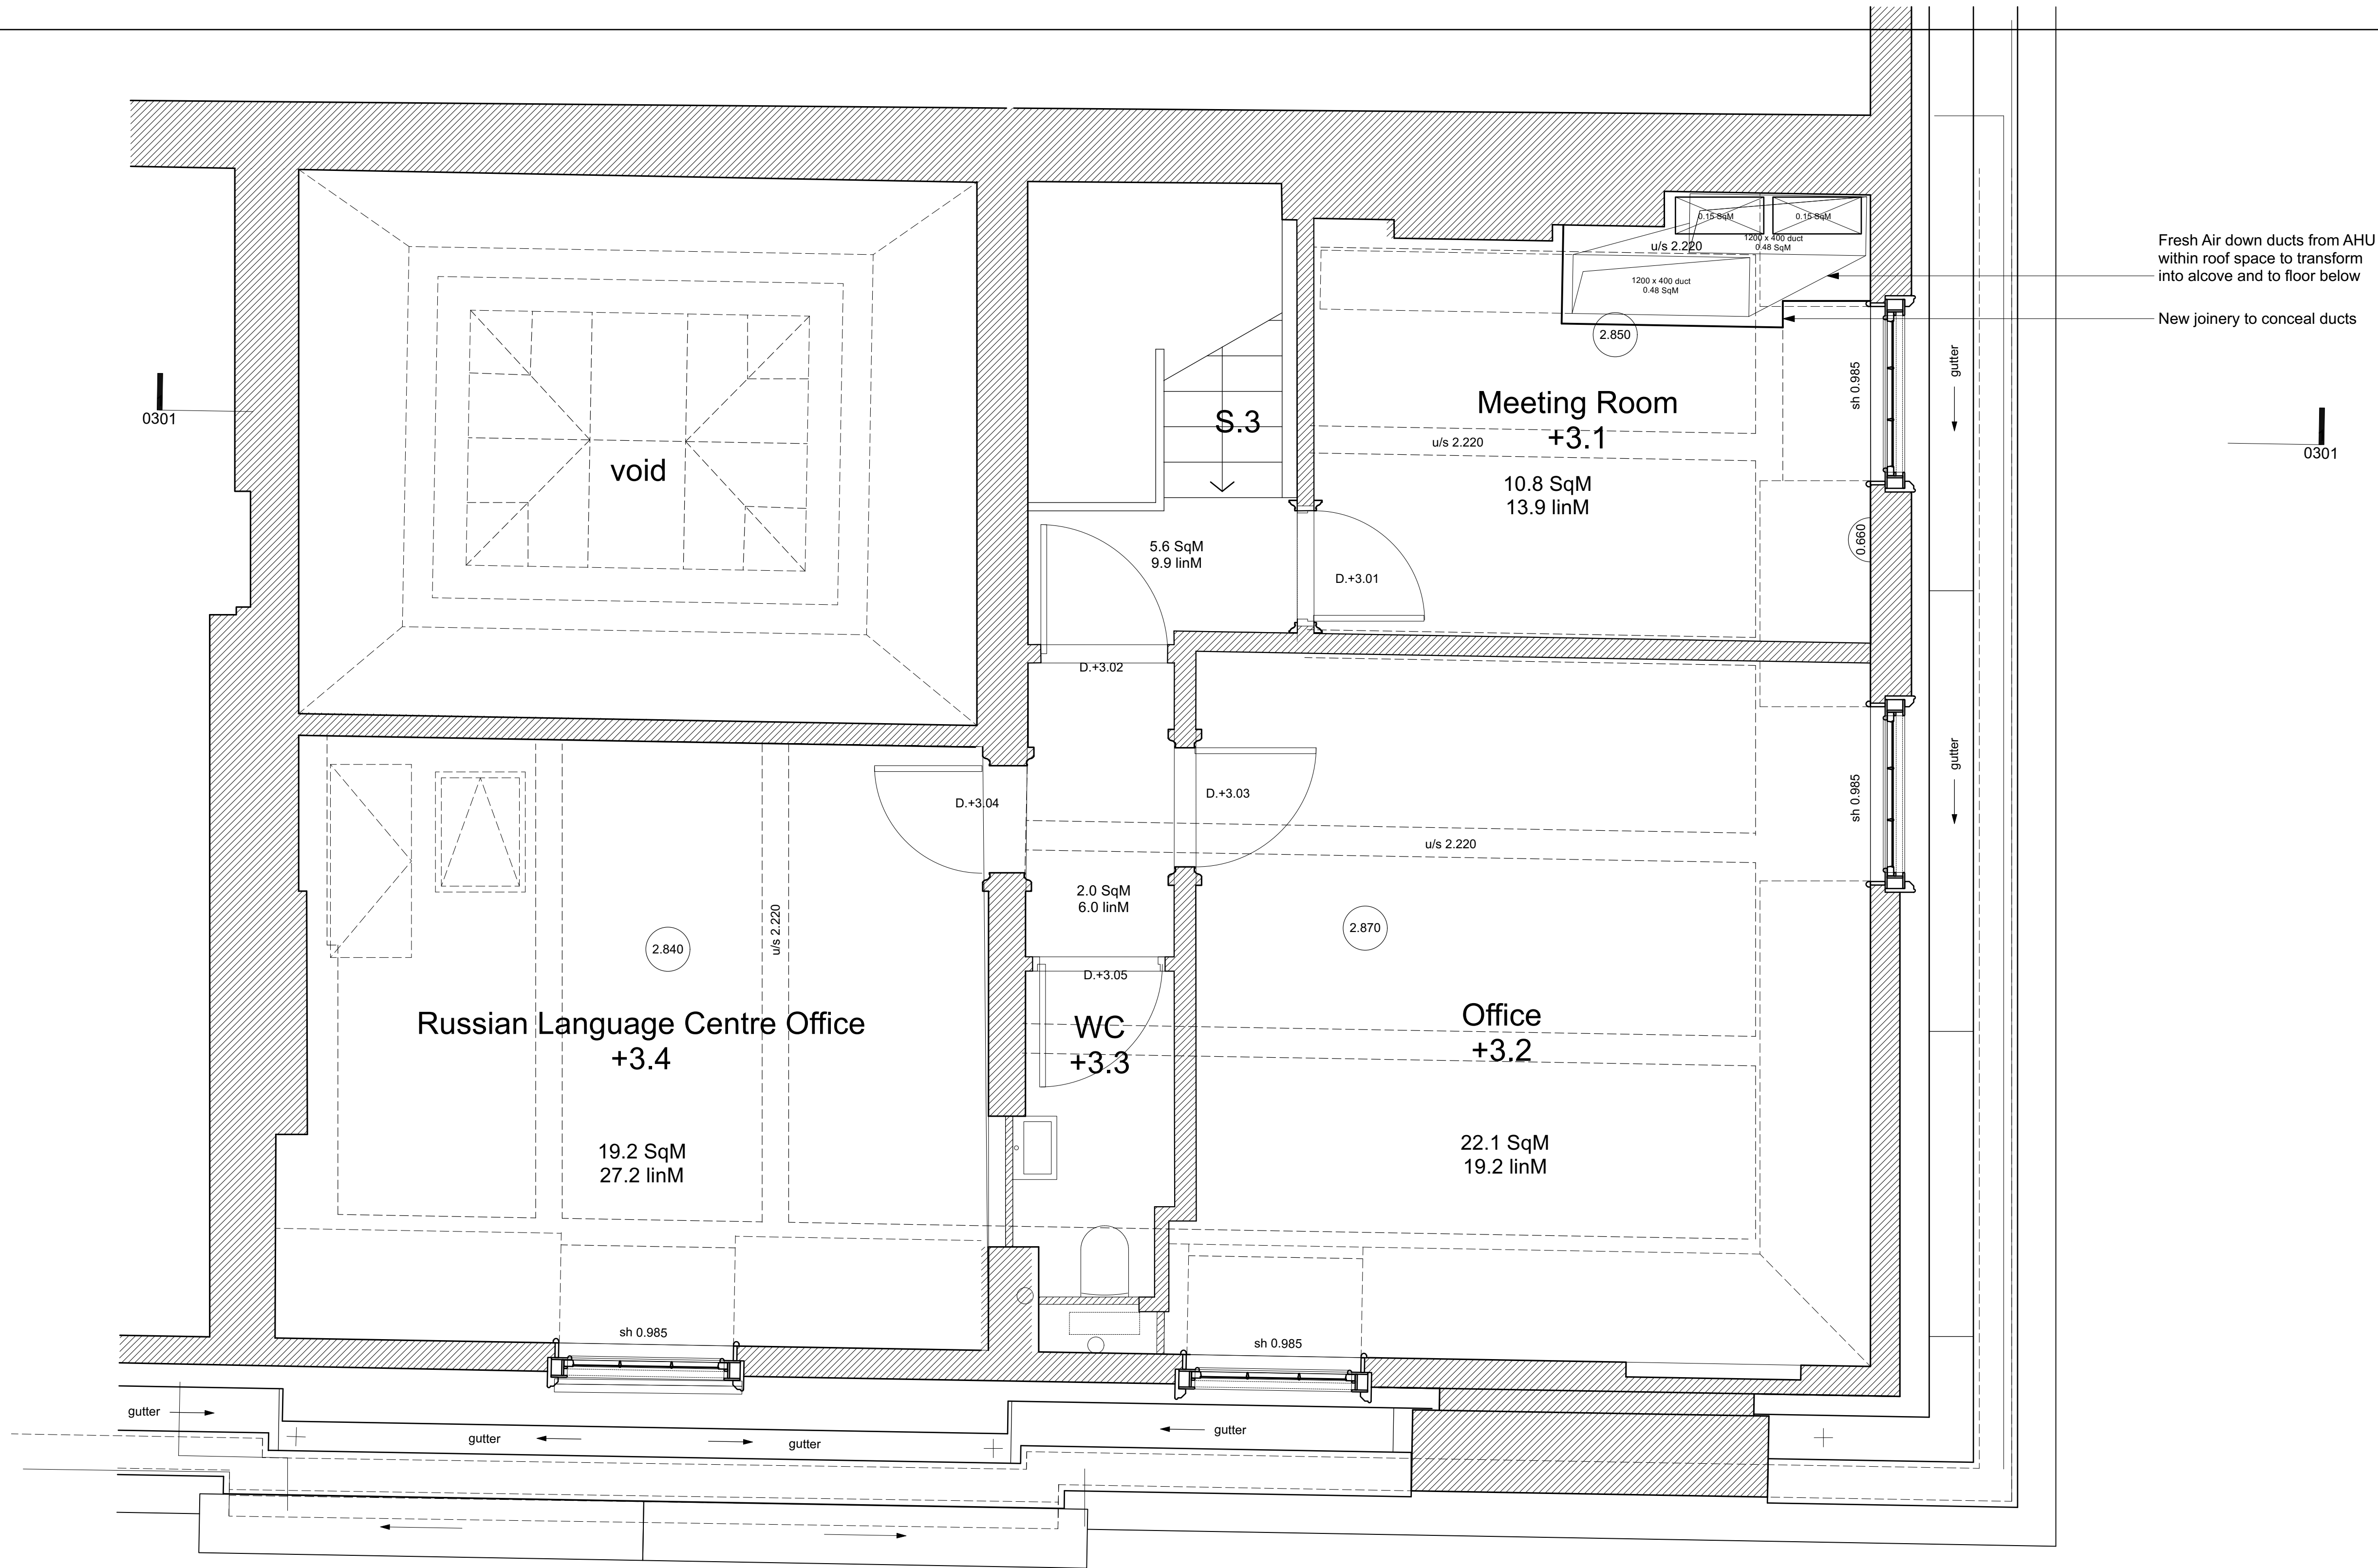


1 THIRD FLOOR PLAN  
Scale: 1:25

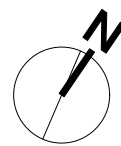

0 1 2 3 4 5 M

PROPOSED

GENERAL NOTES  (01) FOR PLANNING / LBC ONLY (02) DO NOT SCALE FROM THIS DRAWING	NOTES	NOTES						STATUS		SITE  PUSHKIN HOUSE 5A BLOOMSBURY SQUARE LONDON WC1A 2TA	DRAWING TITLE  THIRD FLOOR PLAN										
								PLANNING			CLIENT  PUSHKIN HOUSE TRUST	<div>PUSHKIN HOUSE</div>	SCALE	1:25 / 1:50	PAPER SIZE A1 / A3						
								DESIGNER  HARA CLARK					DRAWN	BY RC	DATE 2021 05-01						
													CHECKED	BY	DATE						
													APPROVED								
													BY								
											DATE										
											PROJECT  PUSHKIN HOUSE REFURBISHMENT										
											PKG. PH			JOB NO. 0324		STAGE -		DRAWING NO. 0120		REVISION A	
											COPYRIGHT NOTICE © Copyright 2021										

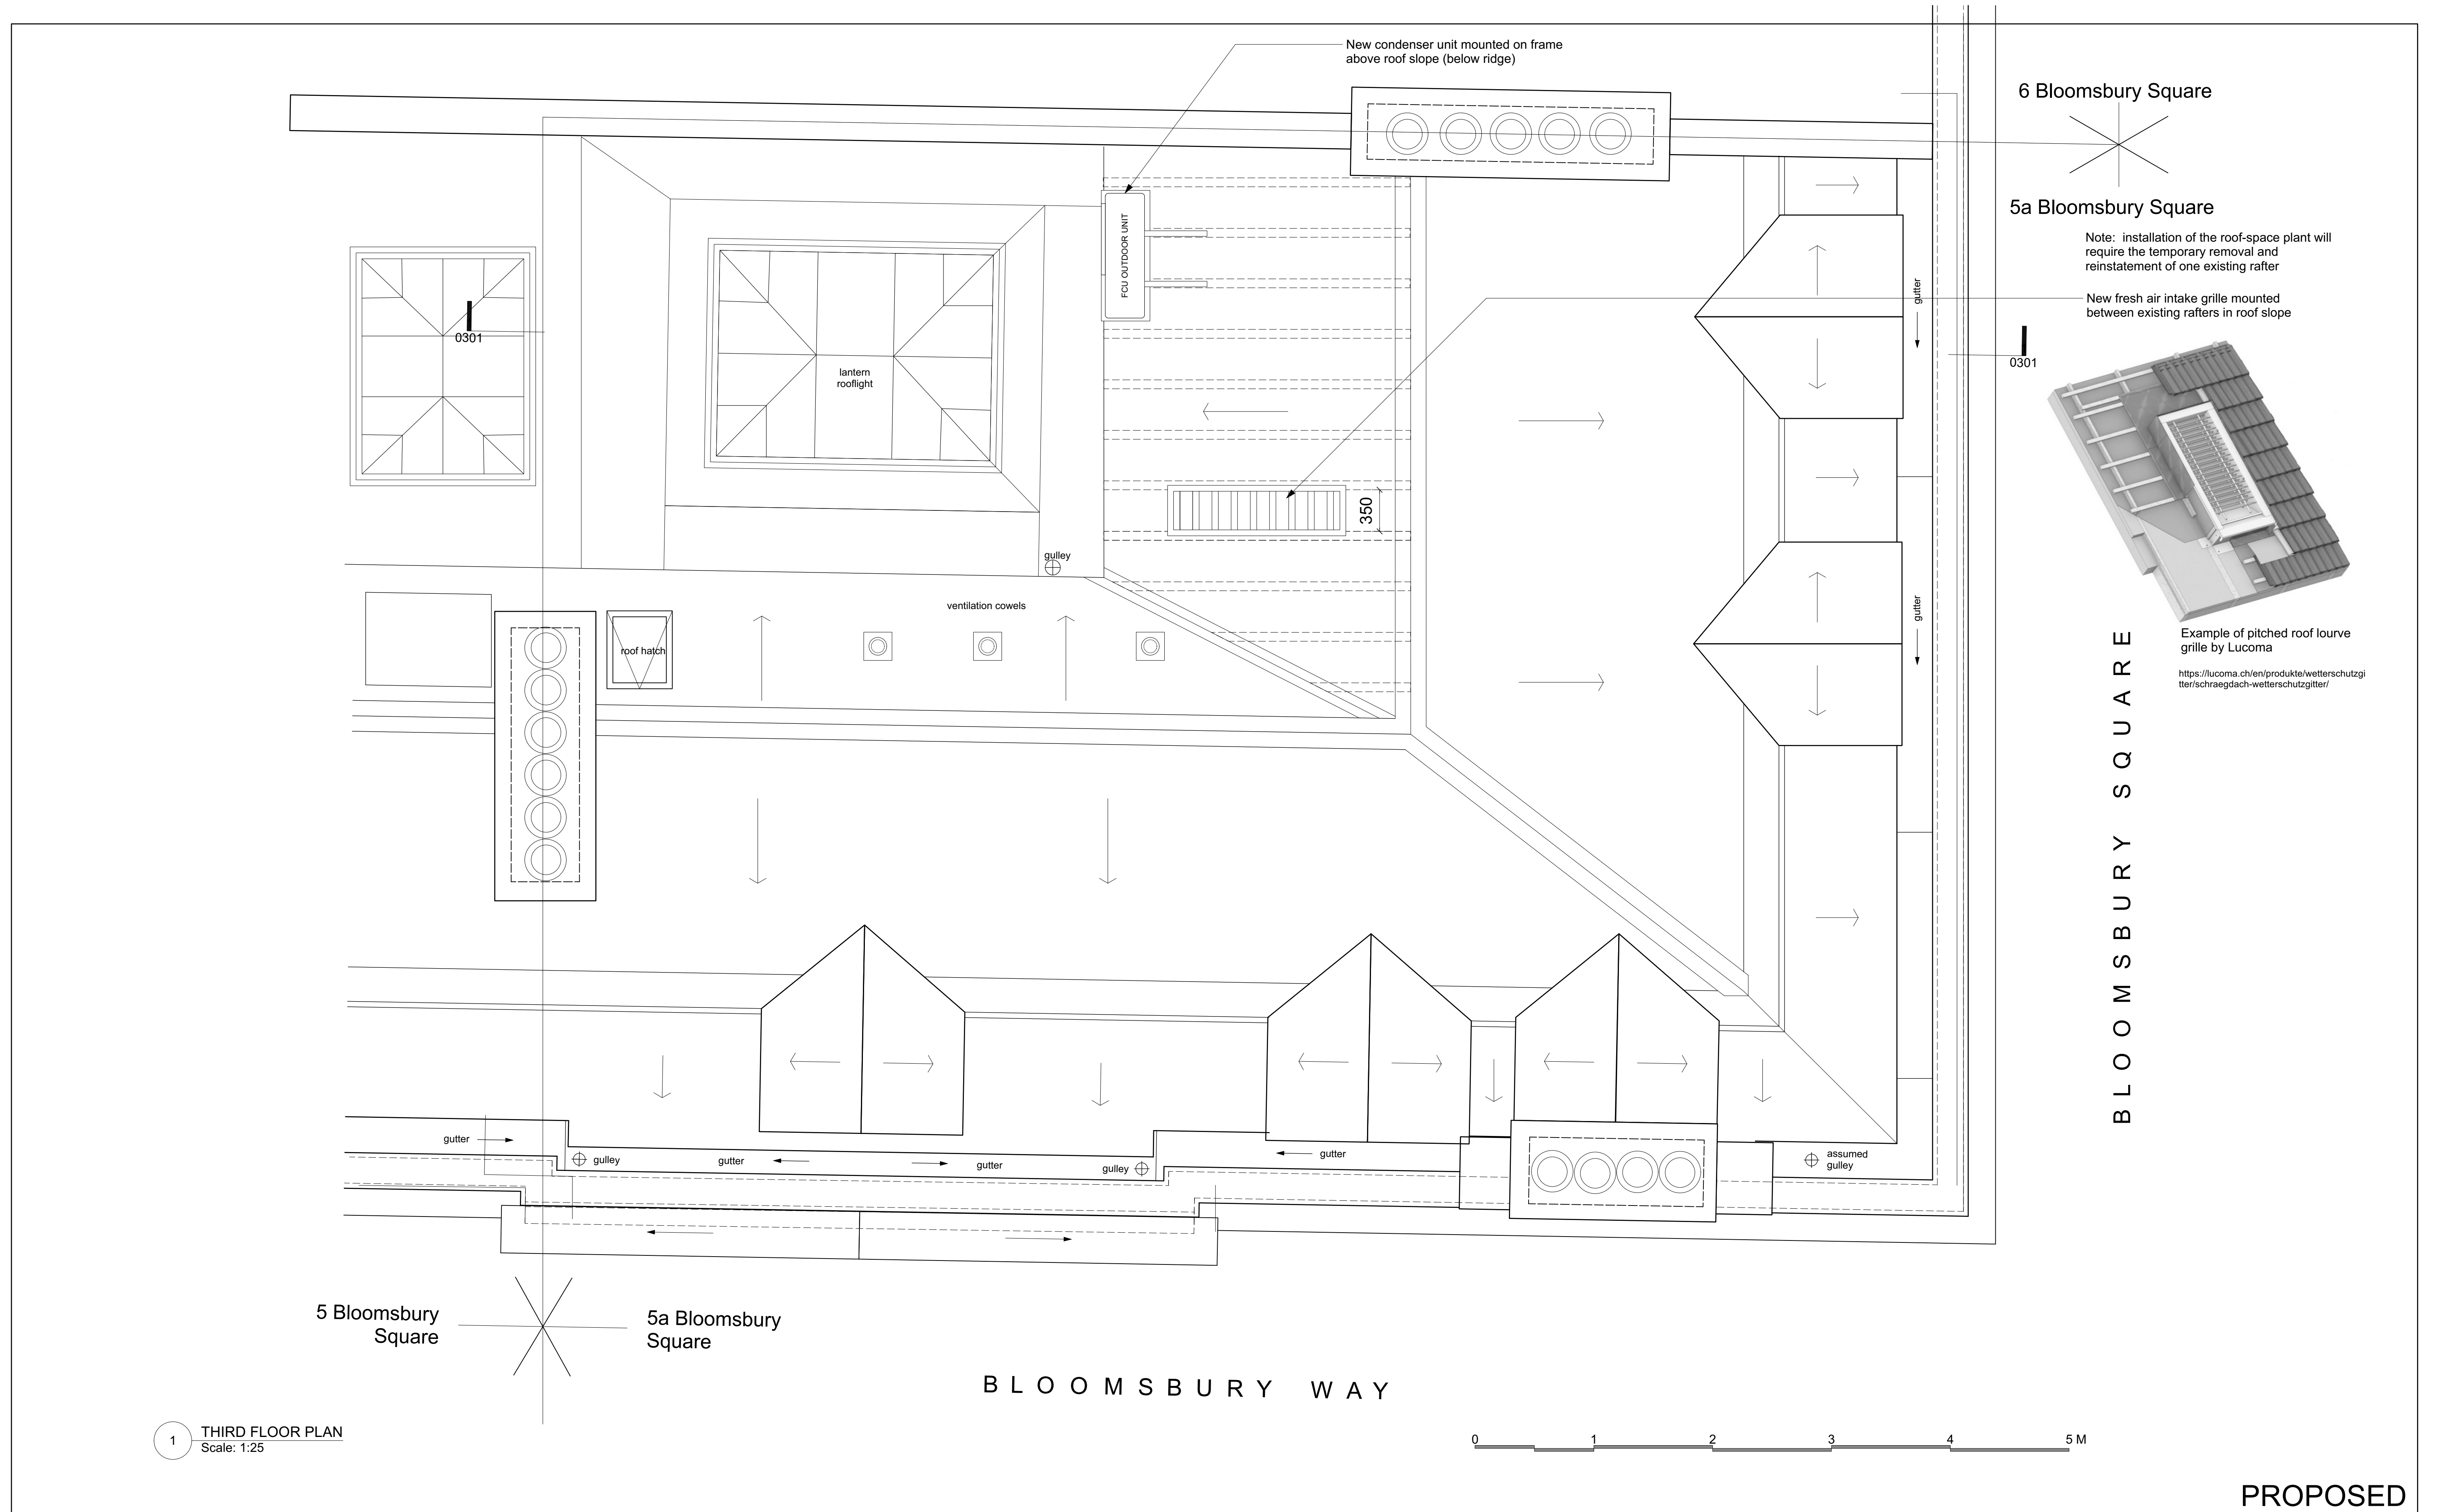

1 THIRD FLOOR PLAN  
Scale: 1:25

GENERAL NOTES		NOTES		NOTES		STATUS		SITE		DRAWING TITLE	
(01) FOR PLANNING / LBC ONLY (02) DO NOT SCALE FROM THIS DRAWING						PLANNING		PUSHKIN HOUSE 5A BLOOMSBURY SQUARE LONDON WC1A 2TA		PROPOSED ROOF PLAN	
						DESIGNER		CLIENT		SCALE	
						HARA CLARK		PUSHKIN HOUSE TRUST		1:25 / 1:50	
								PUSHKIN HOUSE		DRAWN BY RC	
										CHECKED BY	
REV		DATE		NAME		SUBJECT		CHECKED		DATE	

PROPOSED





1 South East Elevation (Bloomsbury Way)  
Scale: 1:50

0 1 2 3 4 5 M

2 North East Elevation (Bloomsbury Square)  
Scale: 1:50


0 1 2 3 4 5 M

PROPOSED


GENERAL NOTES  (01) FOR PLANNING / LBC ONLY (02) DO NOT SCALE FROM THIS DRAWING		NOTES		NOTES							STATUS		SITE		DRAWING TITLE									
											PLANNING		PUSHKIN HOUSE 5A BLOOMSBURY SQUARE LONDON WC1A 2TA		PROPOSED ELEVATIONS INC LIGHTING									
											DESIGNER  <div>HARA CLARK</div>		CLIENT		SCALE		1:50 / 1:100		PAPER SIZE		A1 / A3			
													PUSHKIN HOUSE TRUST		DRAWN		BY		RC		DATE		2021 05-01	
													PROJECT		CHECKED		BY				DATE			
															APPROVED		BY				DATE			
											REV		DATE		NAME		SUBJECT		CHECKED					



3 Section 1-1  
Scale: 1:50

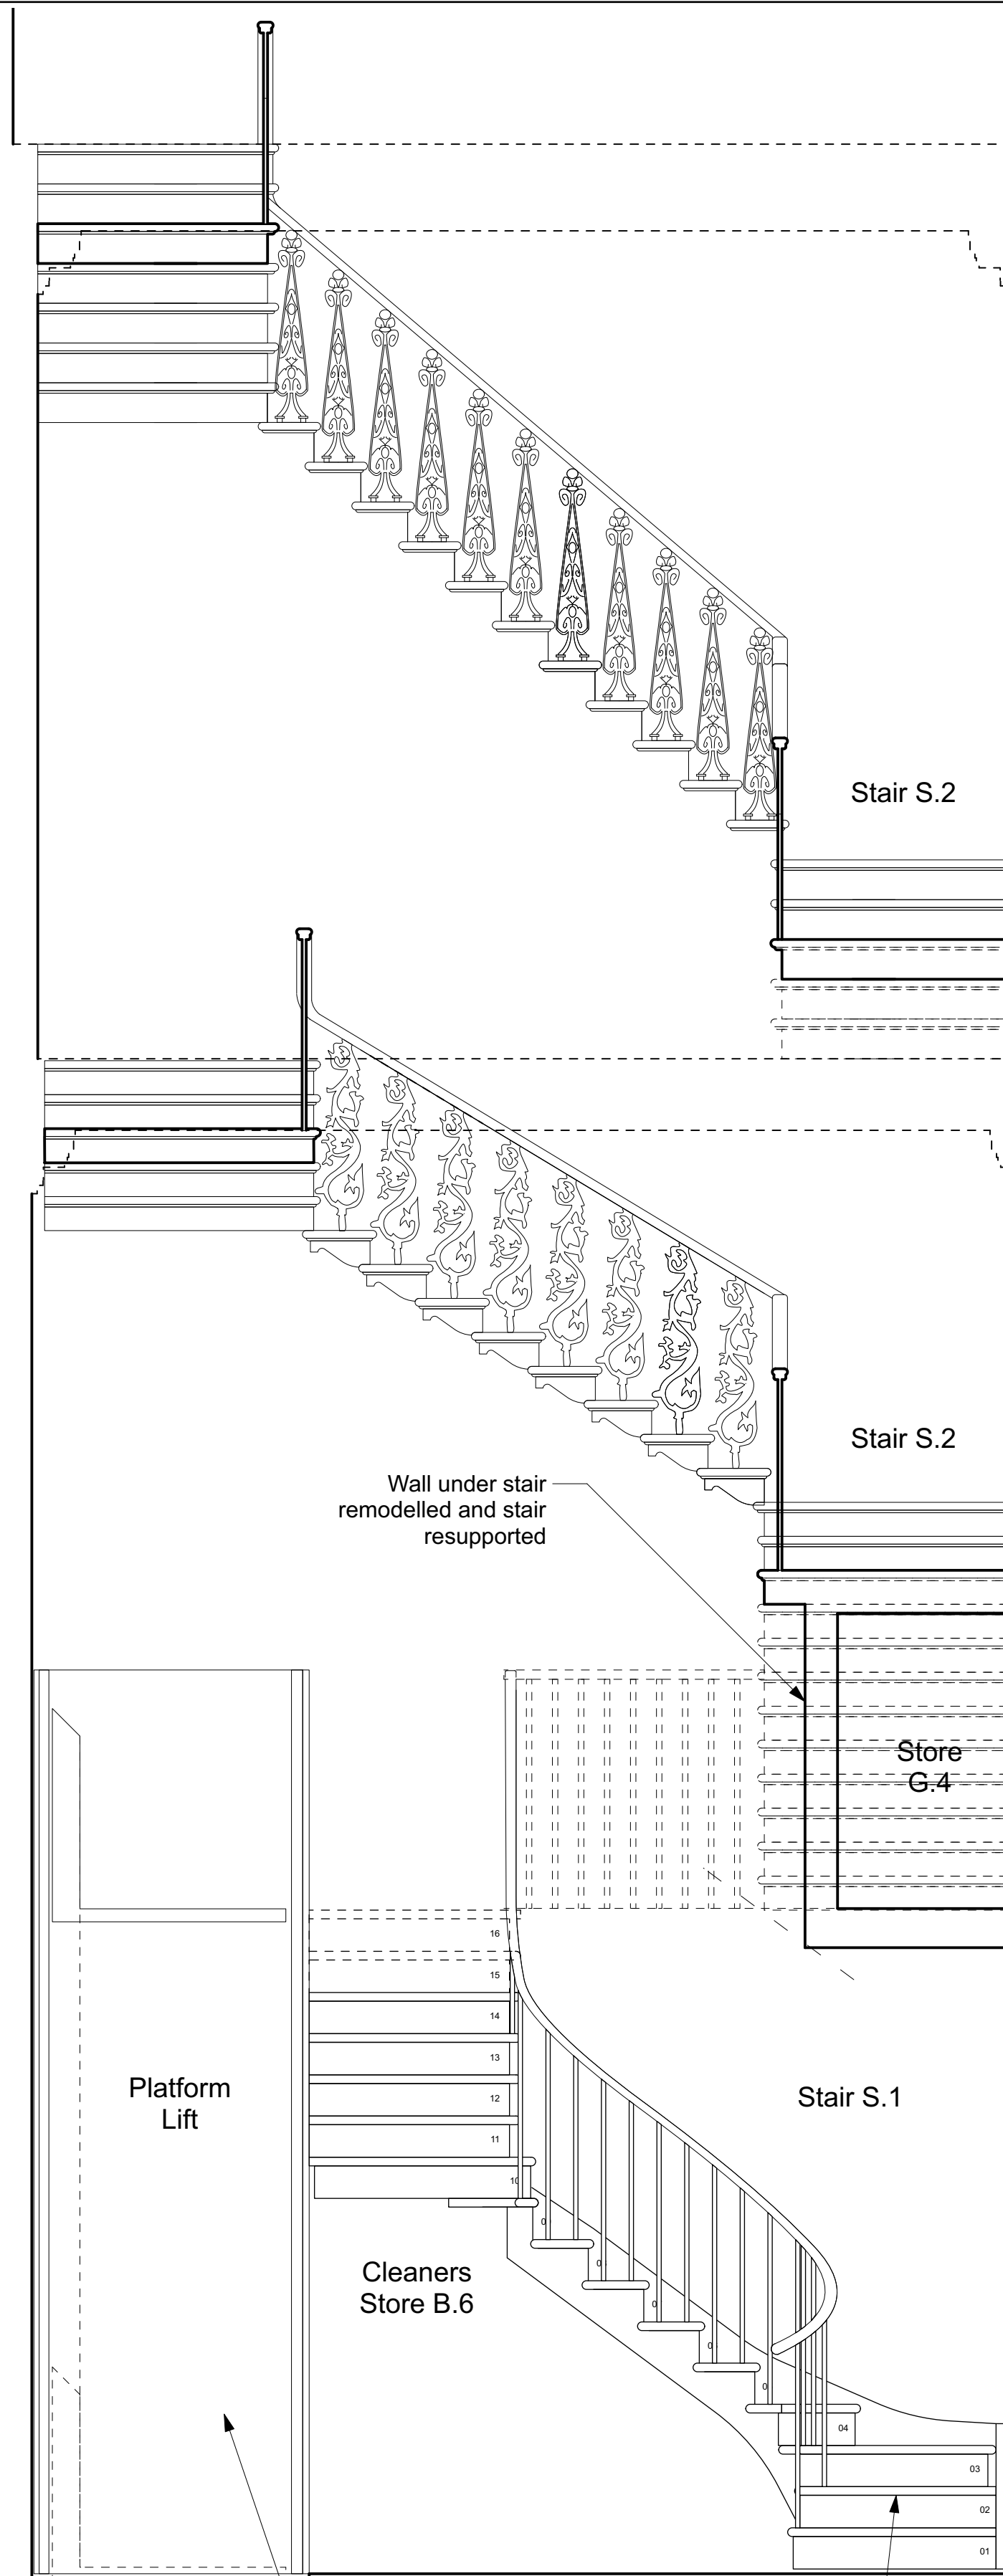



2 Section 1-1  
Scale: 1:25

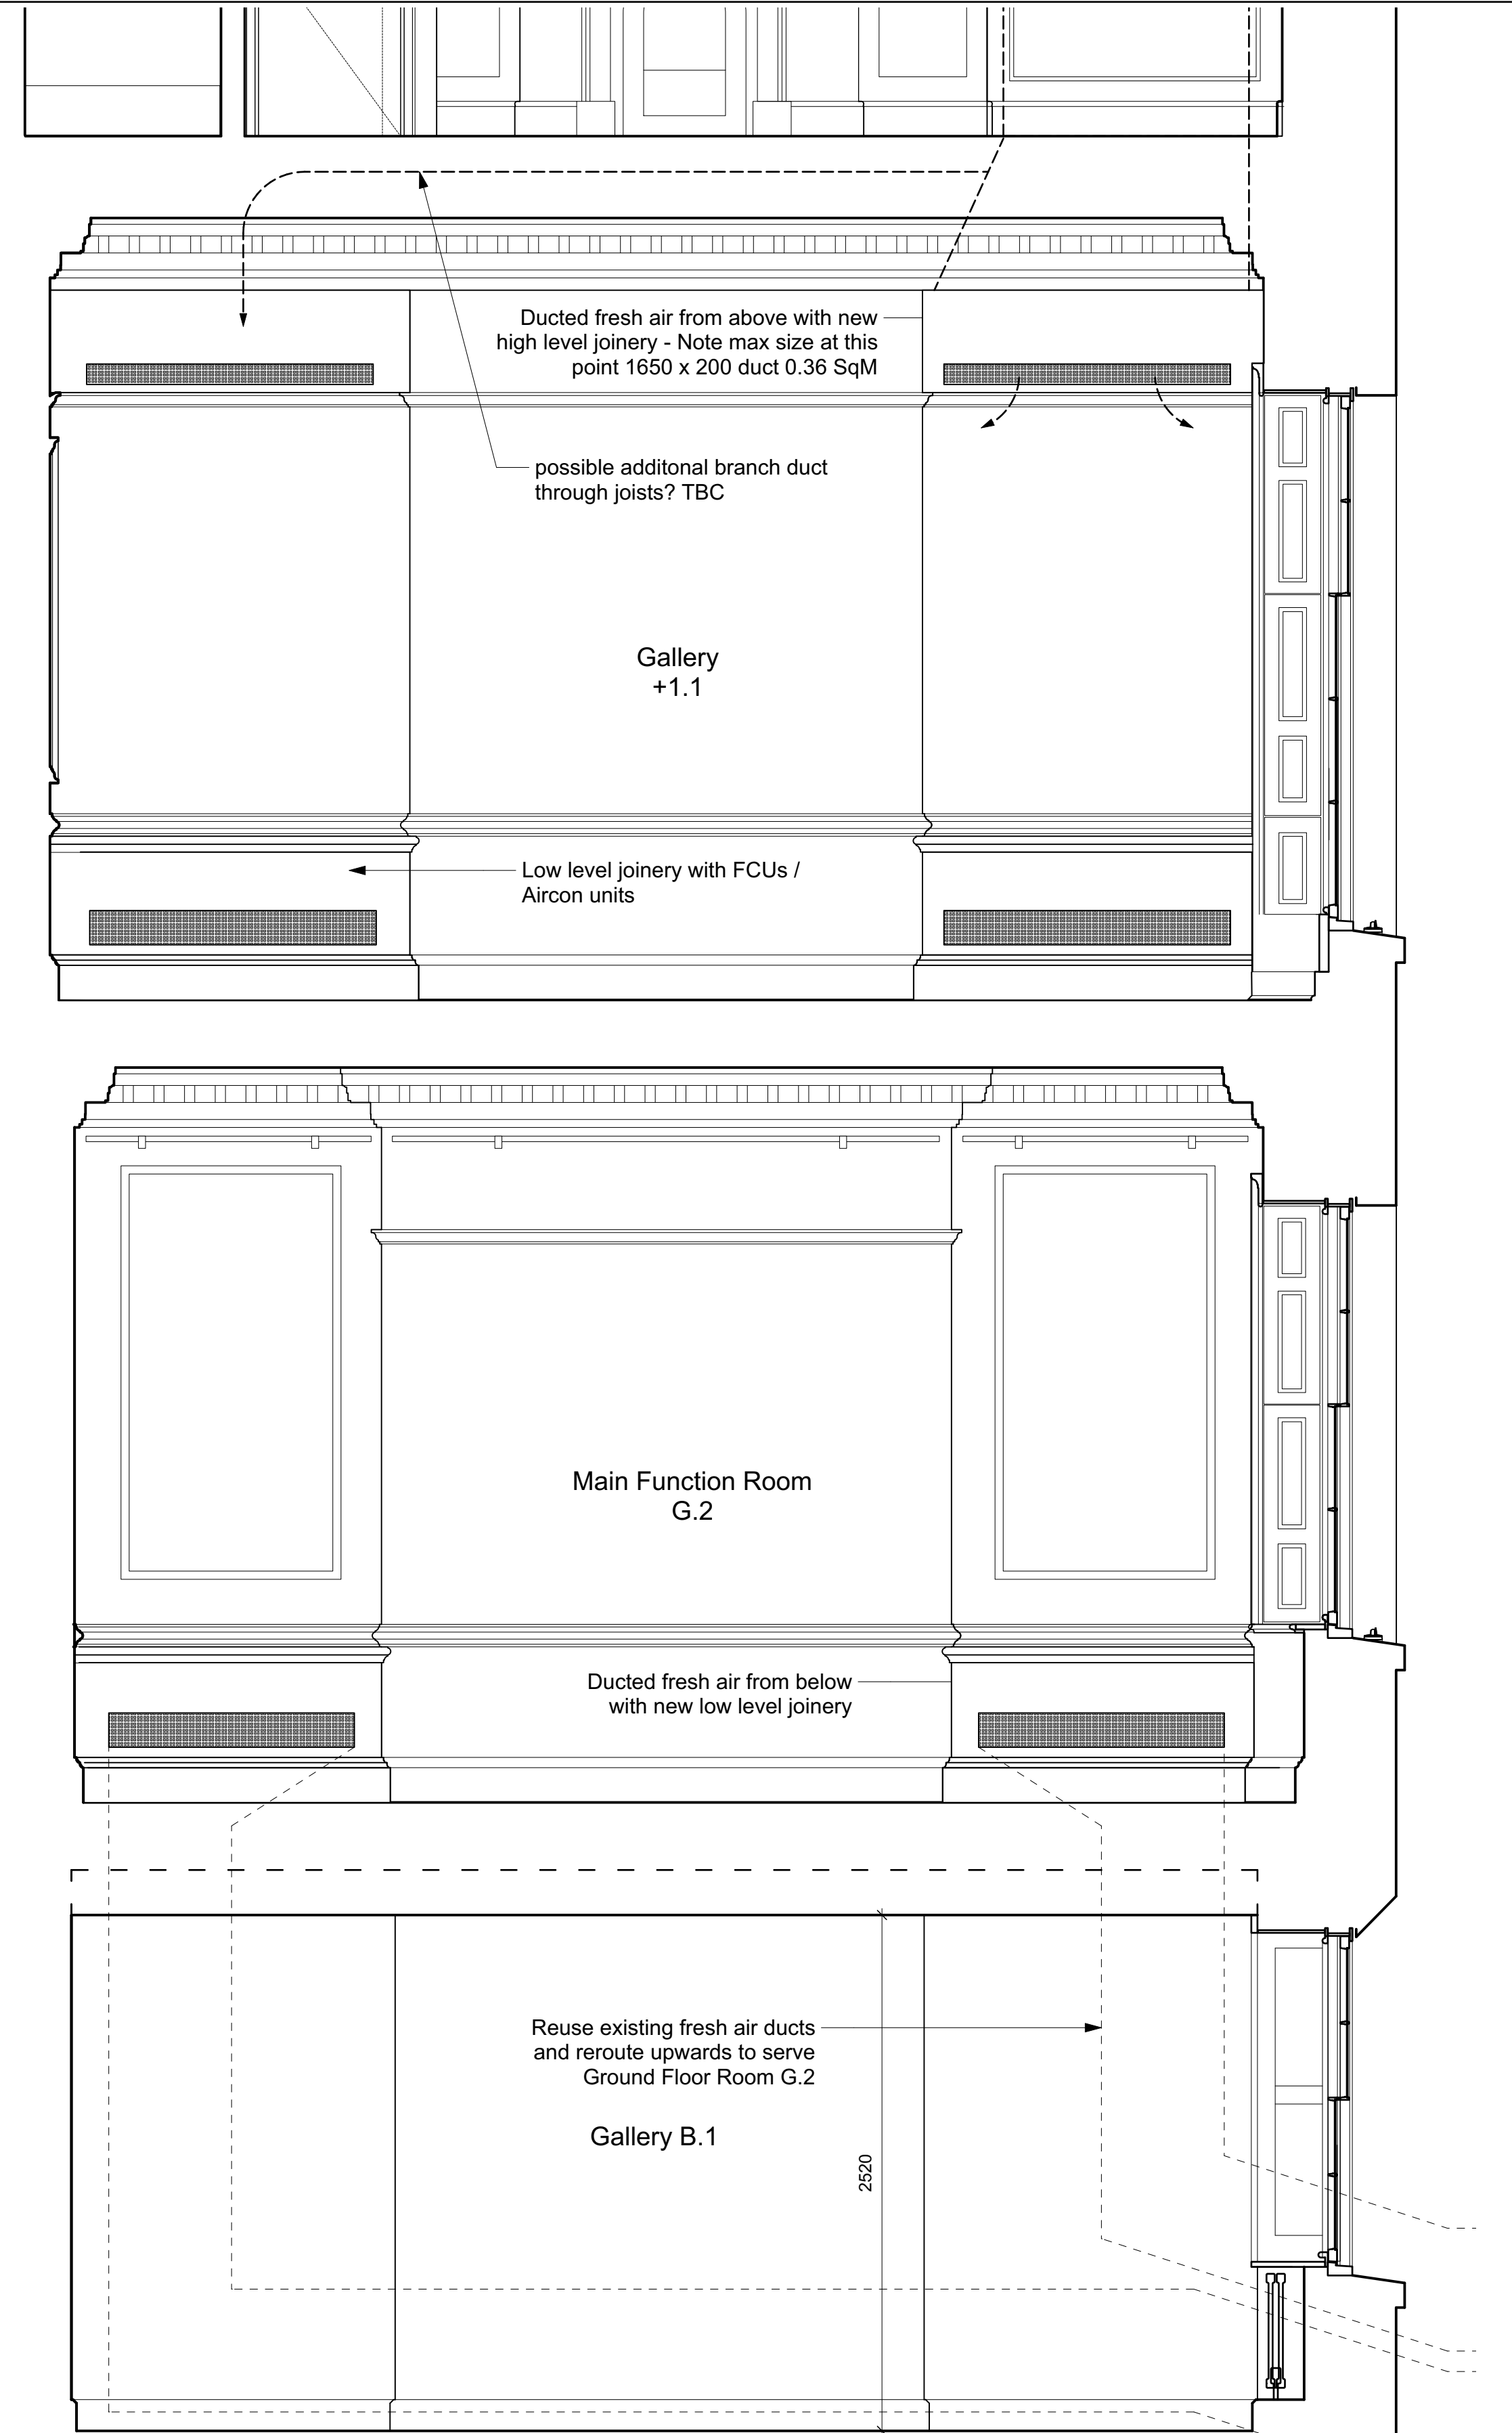

PROPOSED

GENERAL NOTES  (01) FOR PLANNING / LBC ONLY (02) DO NOT SCALE FROM THIS DRAWING	NOTES				NOTES				STATUS  PLANNING  DESIGNER  HARA CLARK  COPYRIGHT NOTICE © Copyright 2021				SITE  PUSHKIN HOUSE 5A BLOOMSBURY SQUARE LONDON WC1A 2TA  CLIENT  PUSHKIN HOUSE TRUST  PROJECT  PUSHKIN HOUSE REFURBISHMENT				DRAWING TITLE  PROPOSED SECTION 1-1											
																	SCALE				1:25 / 1:50		PAPER SIZE		A1 / A3			
																	DRAWN		BY		RC		DATE		2021 05-01			
																	CHECKED		BY				DATE					
																	APPROVED		BY				DATE					
																	PROJ. TITLE		PKG.		JOB NO.		STAGE		DRAWING NO.		REVISION	
																	PH		-		0324		-		0301		A	



 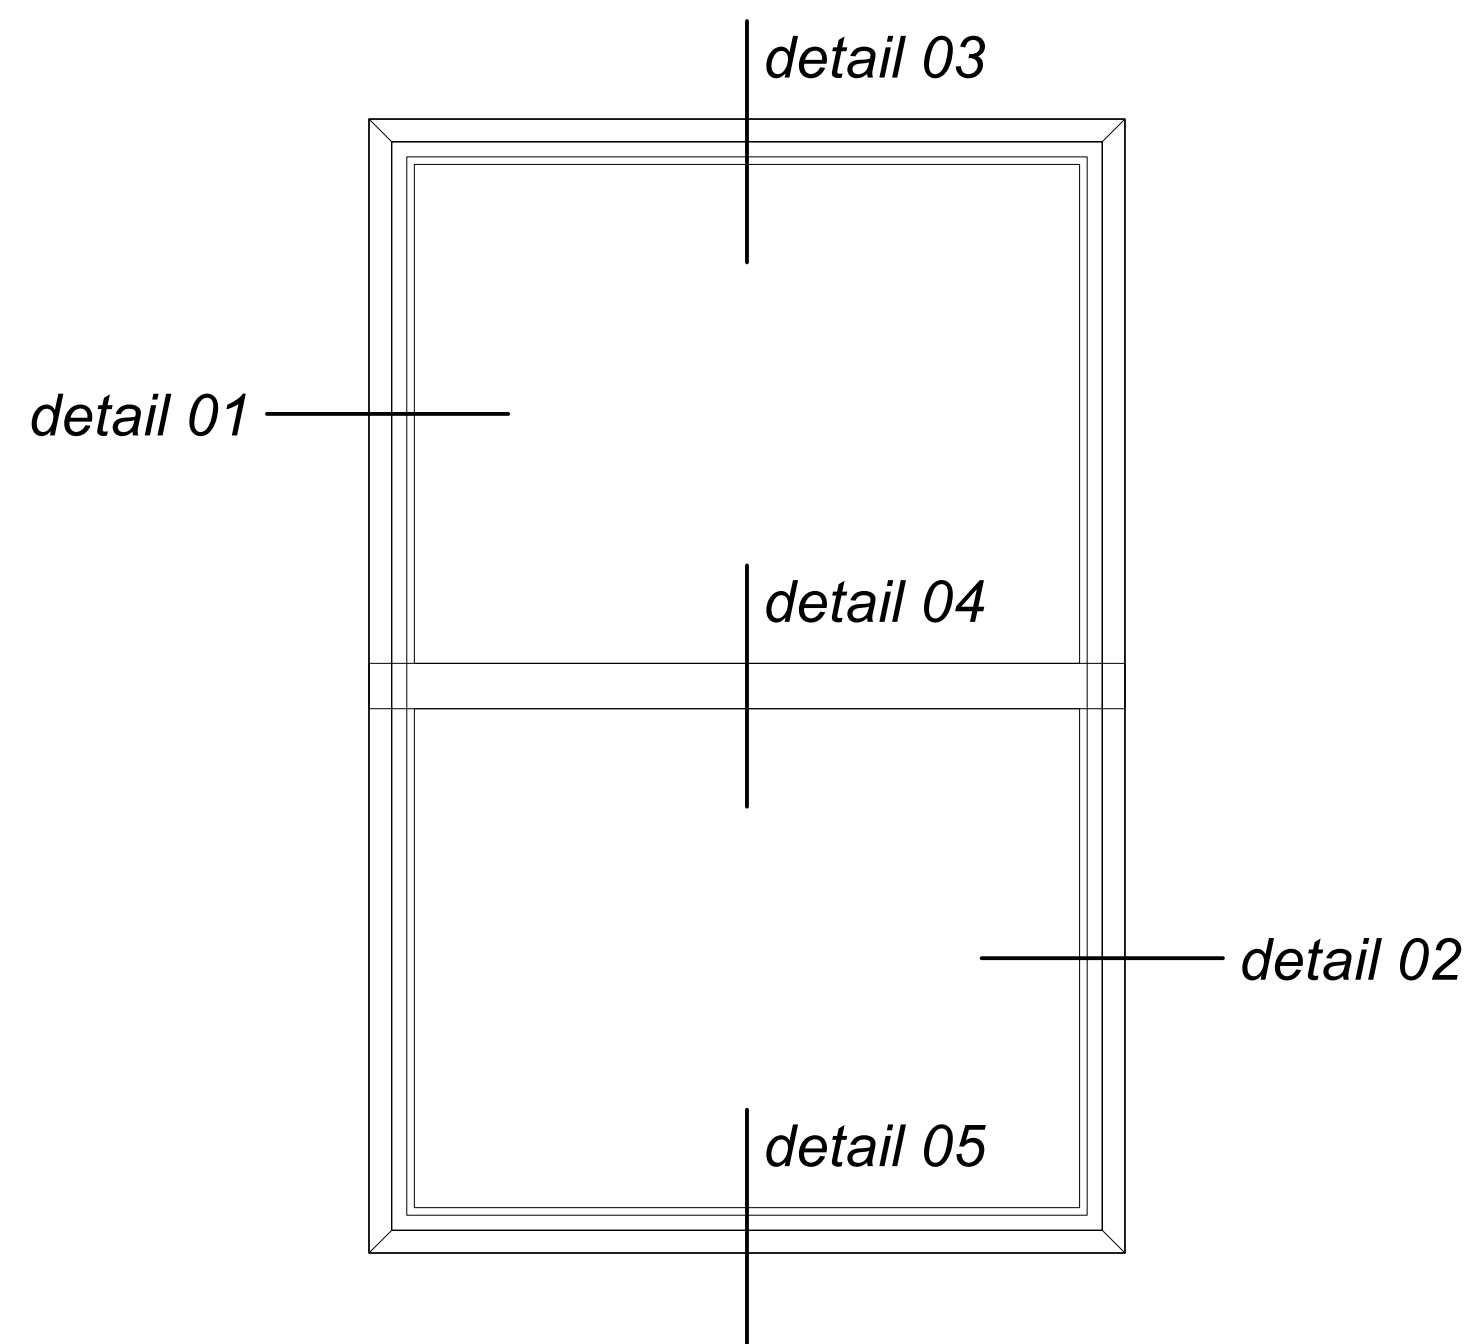

01	existing frame
02	existing window
03	existing staff bead
04	D-47 section
05	aluminium L section
06	steel strip
07	rubberised magnetic strip
08	deep guide
09	D-48

Revision: -  
Date: 20.07.17  
Status: Construction  
Drawn: A.B  
Scale: 1:2 @ A3



GENERAL NOTES  (01) FOR PLANNING / LBC ONLY (02) DO NOT SCALE FROM THIS DRAWING		NOTES		NOTES						STATUS		DRAWING TITLE		SITE		DRAWING TITLE									
										PLANNING		<div>HARA CLARK</div>		PUSHKIN HOUSE 5A BLOOMSBURY SQUARE LONDON WC1A 2TA		SINGLE PANE SLIMLINE SECONDARY GLAZING (Room +1.1)									
										DESIGNER															
					A	16.03.2022	RC	PLANNING & LBC				CLIENT	PUSHKIN HOUSE TRUST	<div>PUSHKIN HOUSE</div>	SCALE	1:1 / 1:2	PAPER SIZE	A1 / A3							
					-	30.08.2021	RC	PRE-APPLICATION							DRAWN	BY	RC	DATE	2021 05-01						
					REV	DATE	NAME	SUBJECT		CHECKED					CHECKED	BY			DATE						
					AMENDMENTS					COPYRIGHT NOTICE		© Copyright 2021		PROJECT		PUSHKIN HOUSE REFURBISHMENT		PROJ. TITLE		PH	PKG.	JOB NO.	STAGE	DRAWING NO.	REVISION
																					-	0324	-	0400	A




*detail 02*

| *detail 03*

| *detail 04*

- detail 02
 
| *detail 05*



key

- |    |                           |
|----|---------------------------|
| 01 | existing frame            |
| 02 | existing window           |
| 03 | existing staff bead       |
| 04 | C-S3                      |
| 05 | aluminium L section       |
| 06 | steel strip               |
| 07 | rubberised magnetic strip |
| 08 | D-42                      |
| 09 | D-46                      |
| 10 | deep guide                |

Title: **LVSS SB**  
 Number: **SW.004**  
 Notes: typical cross sections  
 through  
 LVSS unit in staff beads

Revision: -  
Date: 20.07.17  
Status: Construction  
Drawn: A.B  
Scale: 1:2 @ A3

 

GENERAL NOTES  (01) FOR PLANNING / LBC ONLY (02) DO NOT SCALE FROM THIS DRAWING	NOTES	NOTES	NOTES						STATUS		SITE				DRAWING TITLE					
									PLANNING		PUSHKIN HOUSE 5A BLOOMSBURY SQUARE LONDON WC1A 2TA				SINGLE PANE SLIMLINE SECONDARY GLAZING					
									DESIGNER		CLIENT  PUSHKIN HOUSE TRUST 				SCALE		1:1 / 1:2		PAPER SIZE A1 / A3	
															DRAWN		BY RC		DATE 2021 05-01	
															CHECKED		BY		DATE	
											PROJECT				APPROVED		BY		DATE	
				A					16.03.2022		RC		PLANNING & LBC		PUSHKIN HOUSE REFURBISHMENT					
				-					30.08.2021		RC		PRE-APPLICATION							
				REV		DATE		NAME		SUBJECT		CHECKED								
				AMENDMENTS										COPYRIGHT NOTICE © Copyright 2021						