


REVISIONS	
REV	DATE
REVISION NOTES:	
A	2022.04.13 BALCONY TO FLAT 3 CHANGED TO JULETTE BALCONY
B	2022.05.06 MATERIAL OF THE DOOR AND THE DOOR FRAME CHANGED TO TIMBER

KEY

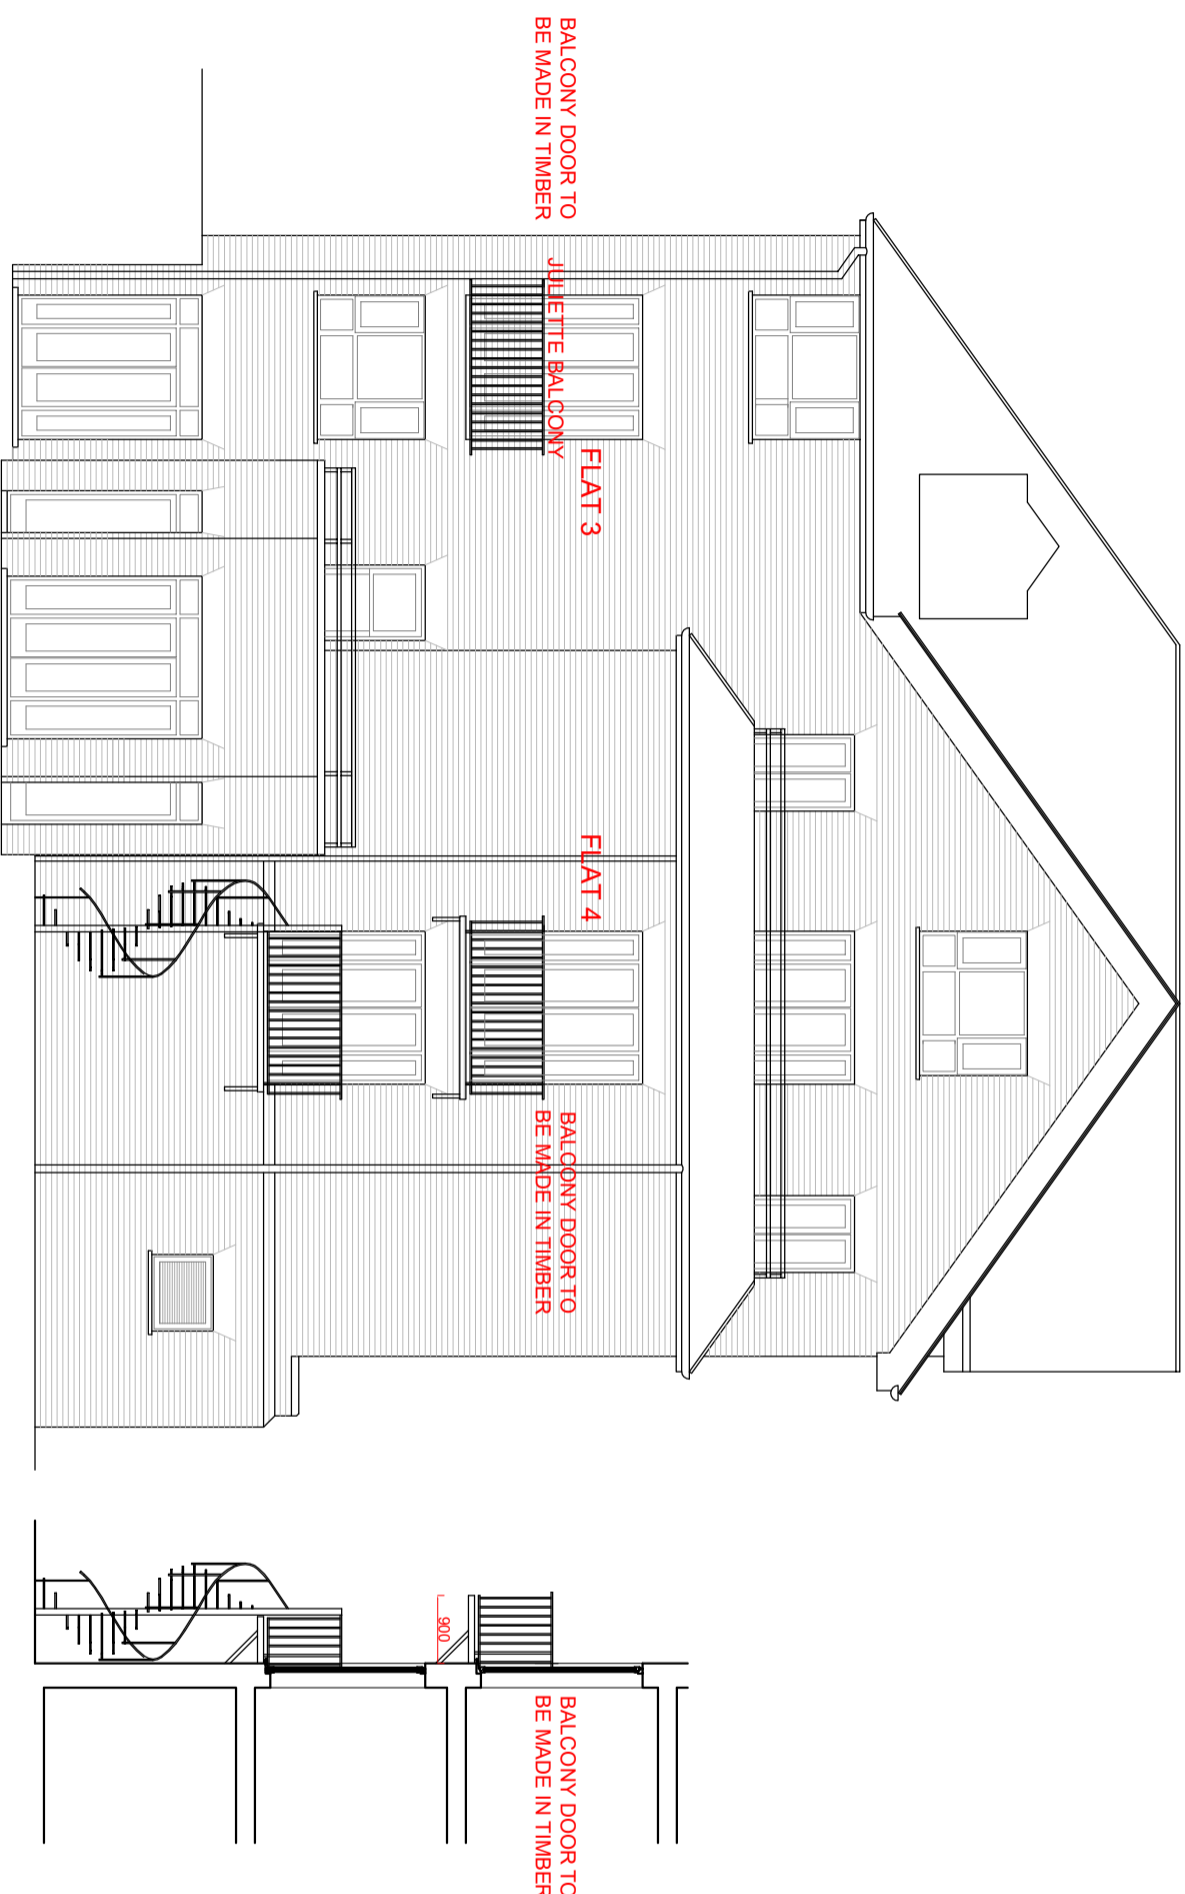

NOTES

1. Do not scale & print this drawing
2. All dimensions are in millimetres unless otherwise stated by the contractor and each dimension shall be to the nearest millimetre
3. Report all drawing errors, omissions and discrepancies to the architect/designer.

KASIA WHITFIELD DESIGN

KASIA WHITFIELD@GMAIL.COM
 1, 2023 MILLERS
 W1, 07789203533

JOB
 2 NUTLEY TERRACE
 LONDON NW3 5BX

TITLE
 PROPOSED REAR ELEVATION
 INDICATIVE SECTION

DATE	SCALE	STATUS
2021.12.10	1:100@A3	PLANNING
PROJECT NO.	DRAWING NO.	REVISION
NT2	PP01	B