


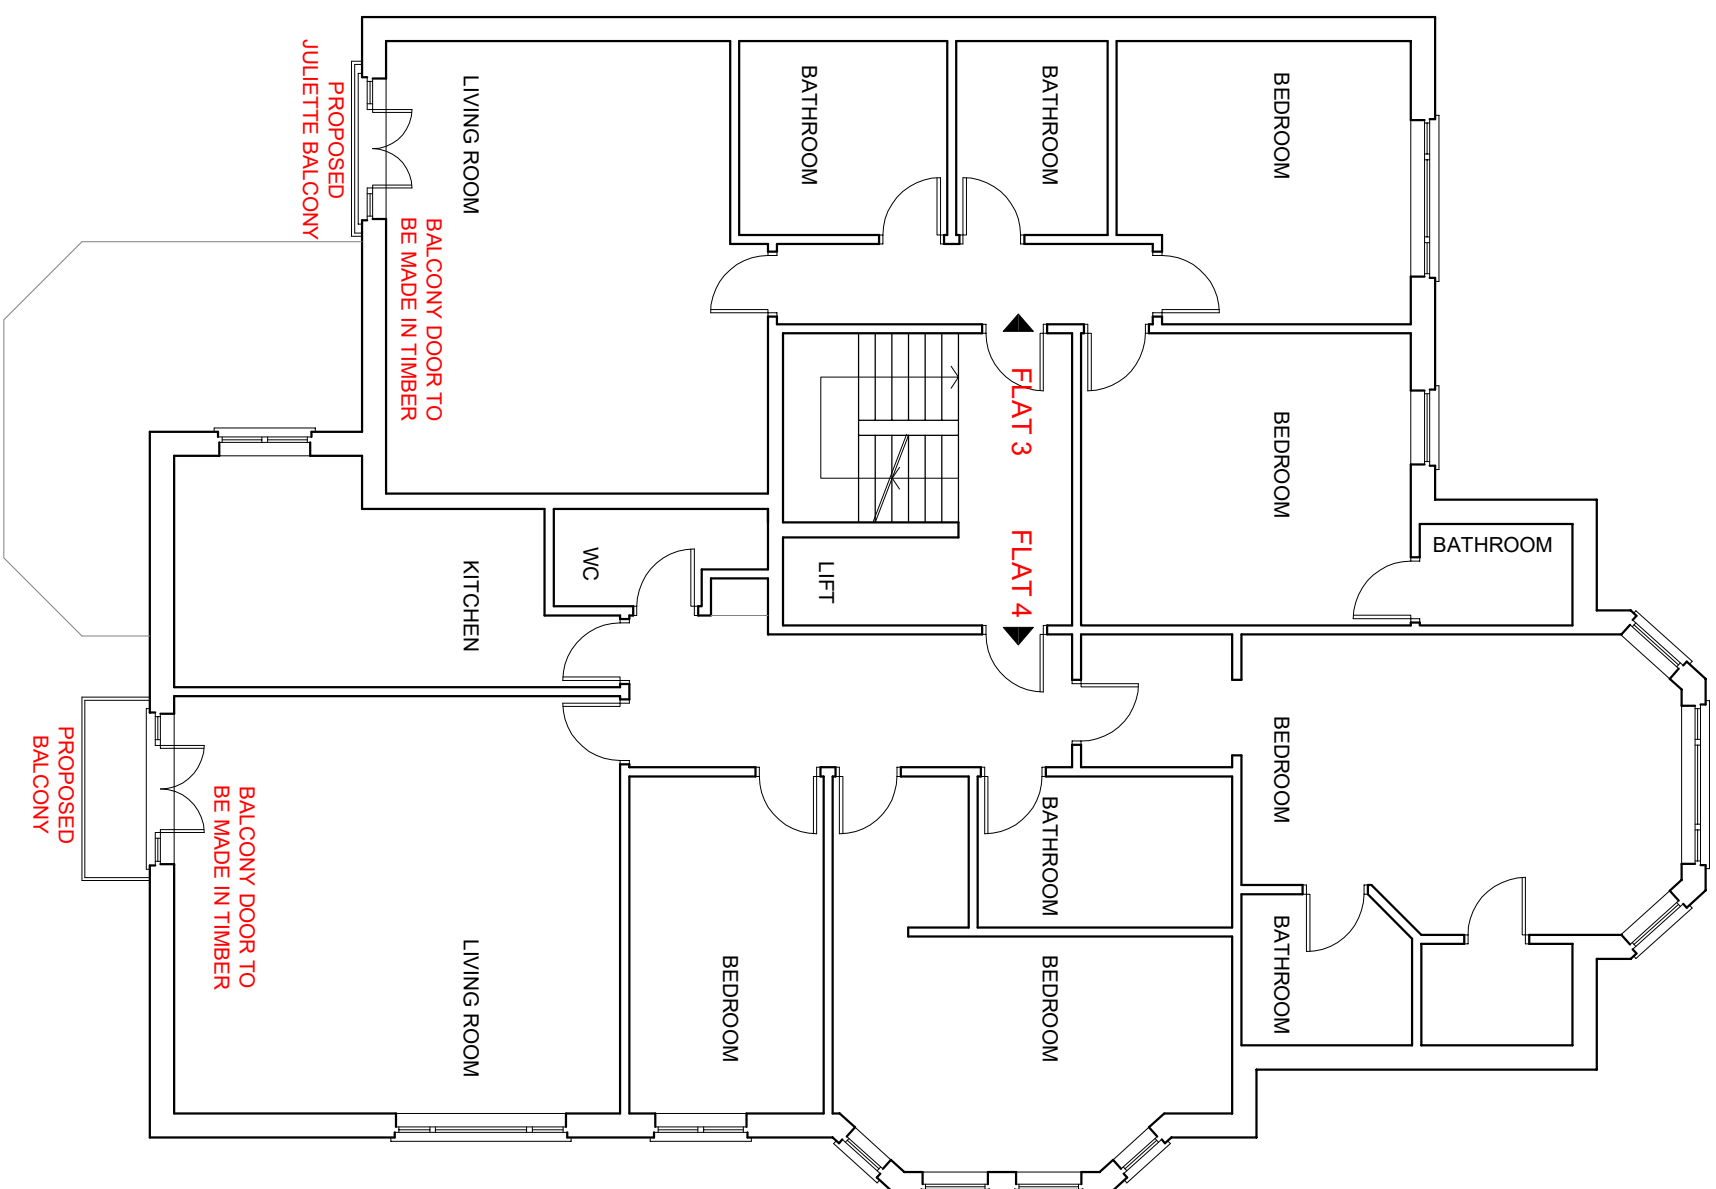

NUTLEY TERRACE

DALEHAM GARDENS



REVISIONS	
REV	DATE
REVISION NOTES:	
A	2022.04.13 BALCONY TO FLAT 3 CHANGED TO JULIETTE BALCONY
B	2022.05.06 MATERIAL OF THE DOOR AND THE DOOR FRAME CHANGED TO TIMBER

KEY

NOTES  
1. Do not scale & do not rely on this drawing.  
2. All dimensions are given in millimeters unless otherwise stated.  
3. Report all drawing errors, omissions and discrepancies to the architect/designer.

### KASIA WHITFIELD DESIGN

KASIAWHITFIELD@GMAIL.COM  
1, 2023, NUTLEY TERRACE  
M. 07788203533

JOB 2 NUTLEY TERRACE

LONDON NW3 5BX

TITLE PROPOSED FIRST FLOOR PLAN (INDICATIVE)  
FLAT 2 & FLAT 3

DATE	SCALE	STATUS
2021.12.10	1:100@A3	PLANNING
PROJECT NO.	DRAWING NO.	REVISION
NT2	PP02	B