

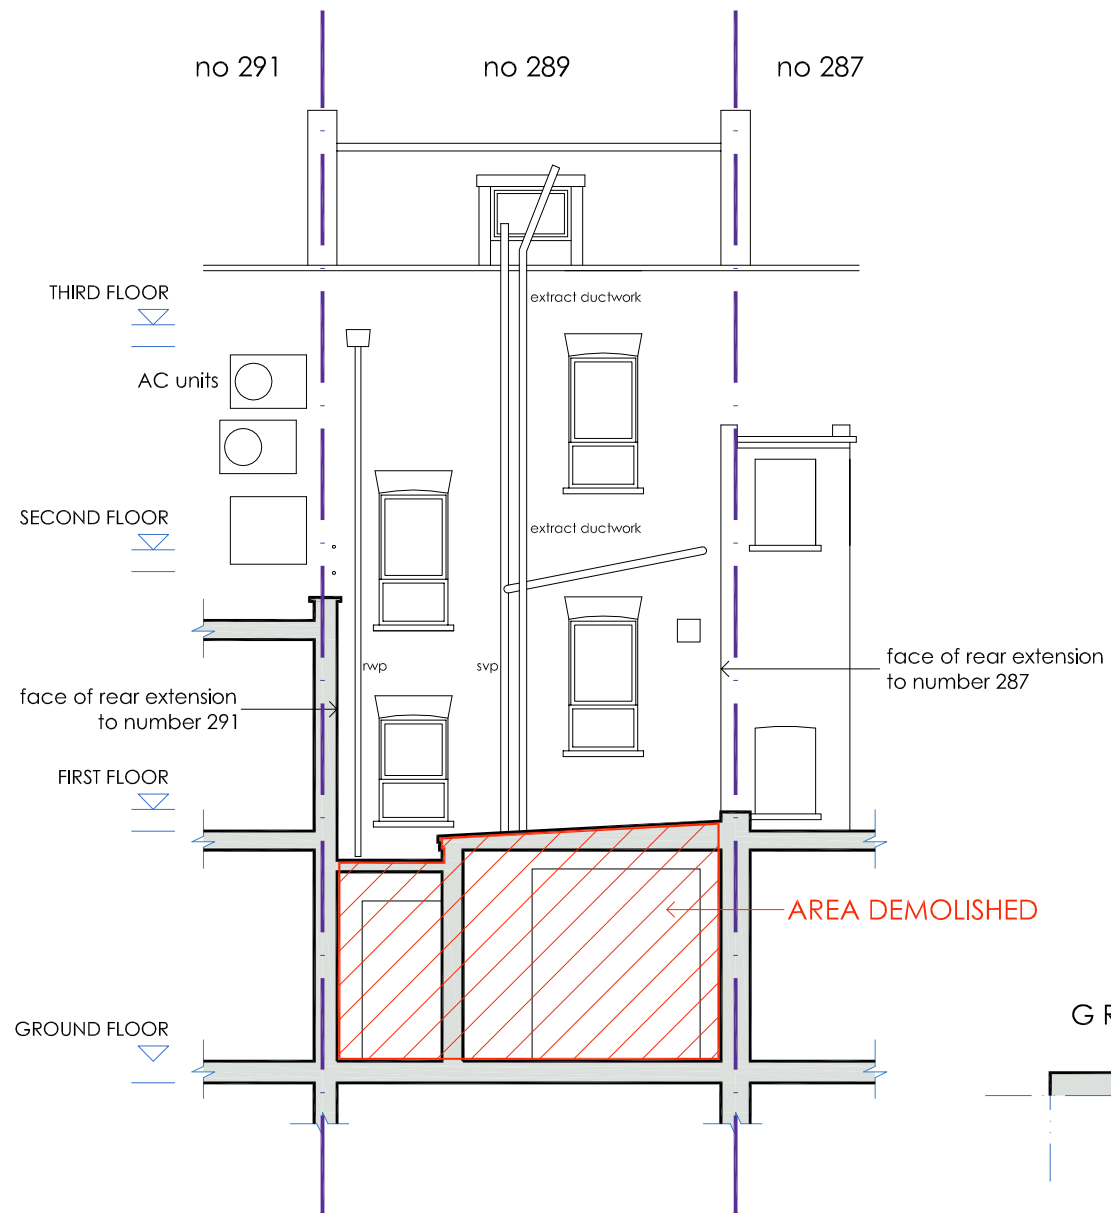


0 1 2 3 4 5 6metres

scales 1:50 @ A1
1:100 @ A3

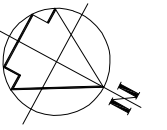

Rear Elevation

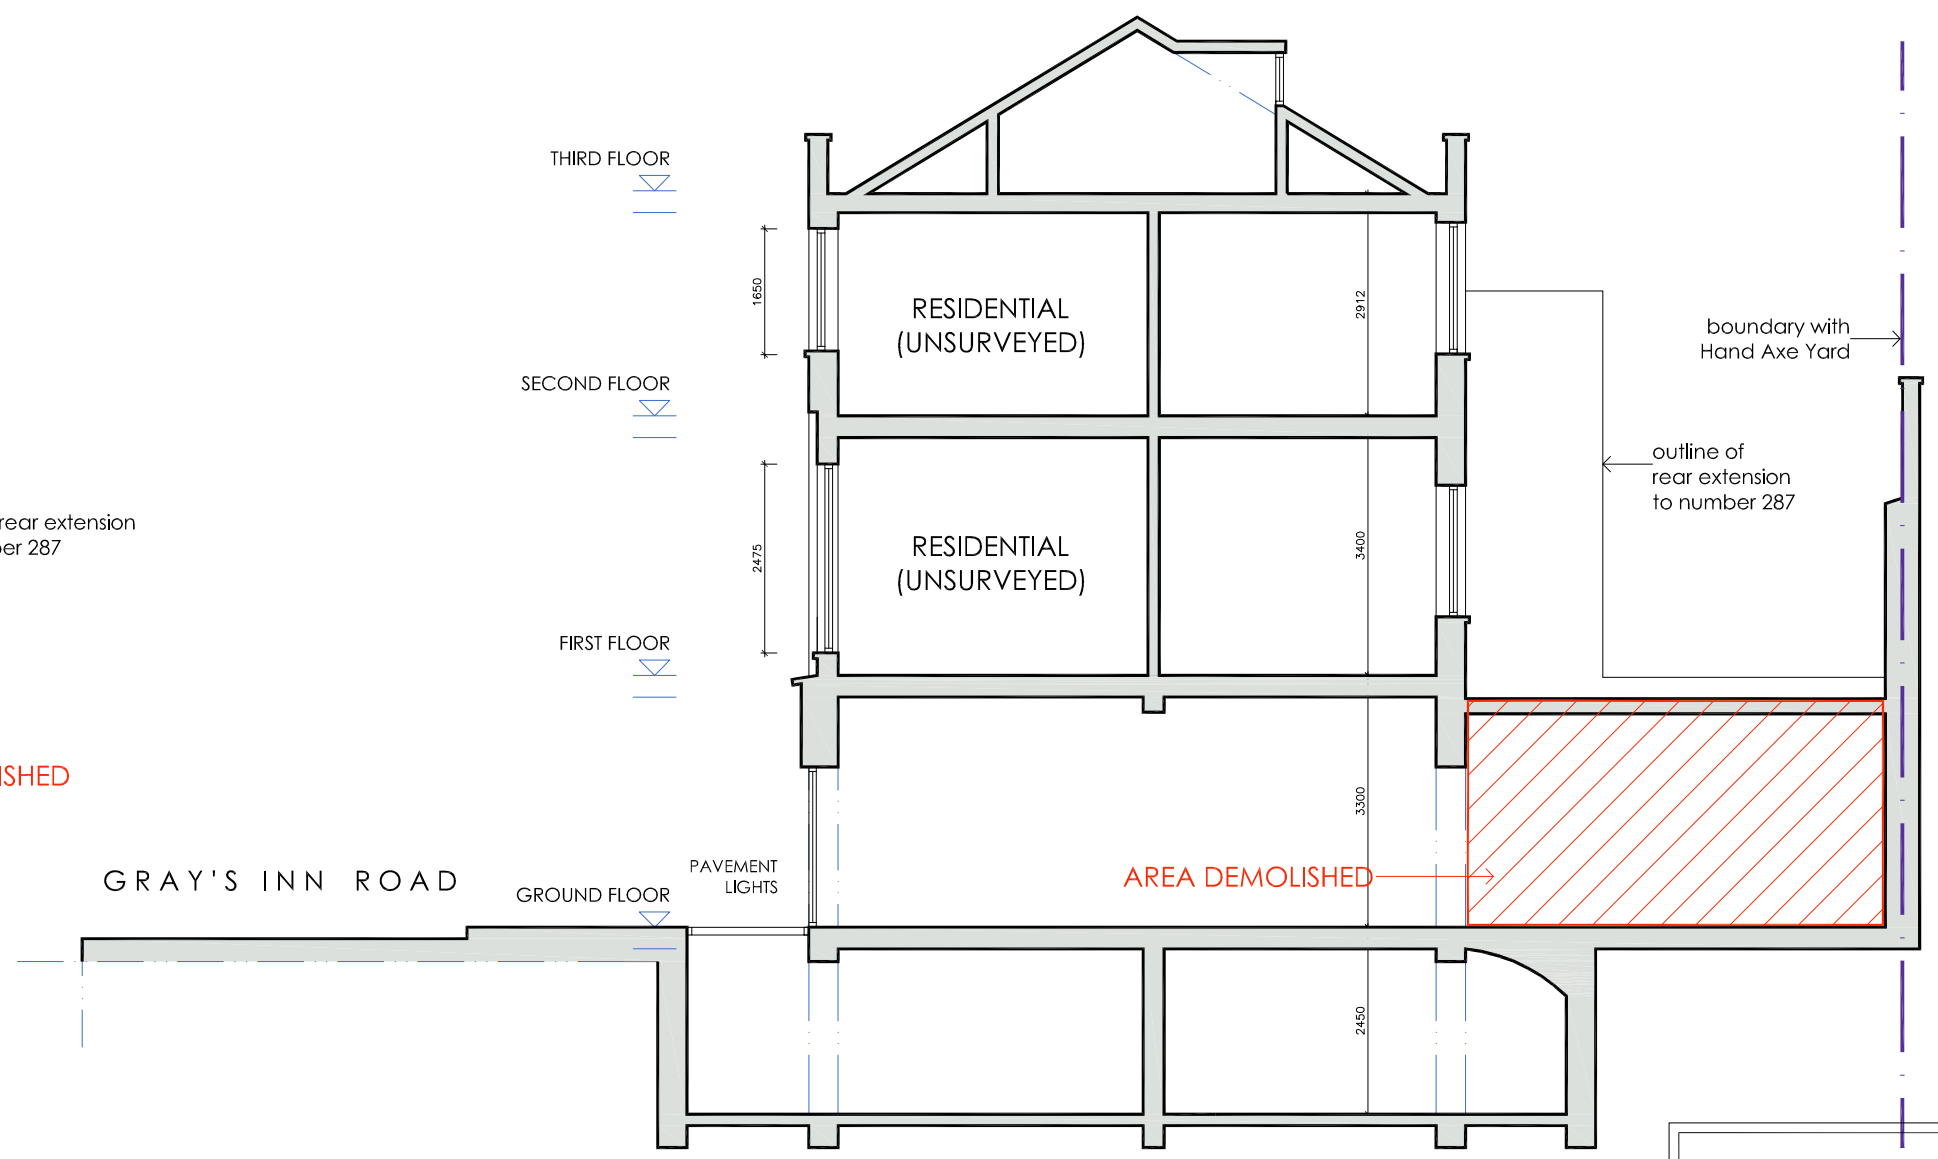

Section AA

DVM
ARCHITECTS

4a Murray Street . London . NW1 9RE
Telephone 0207 485 2121 . Facsimile 0207 267 2527
e-mail: studio@dvmarch.com

Client
NFKA Enterprise Ltd

Project
289 Gray's Inn Road
London WC1X 8QH

Title
Rear Elevation+Section AA
as EXISTING

Scale	Date	Job No.
1:50	05.05.22	1165
Drawing No.	Rev.	
1165-04	A	

All dimensions are to be checked on site.
© This drawing is copyright and remains the property of David & Victoria Mercer
at all times and may not be reproduced in part or whole without written consent.

elevation and section AA as existing