


FELIXDB



12 Chichester Road
London NW6 5QN
t. 07966264656
felix@felixdb.co.uk

drawing no.	FDB-15BC-A001 - 7
title:	LOCATION AND BLOCK PLAN
project:	15 BROCKS CLOSE NW3 3LD
date:	06/05/2022 15:01:16
revision no.	7
drawn by:	F.P
scale:	1:1250@A3, 1:500@A3

dimensions to be checked on site before construction

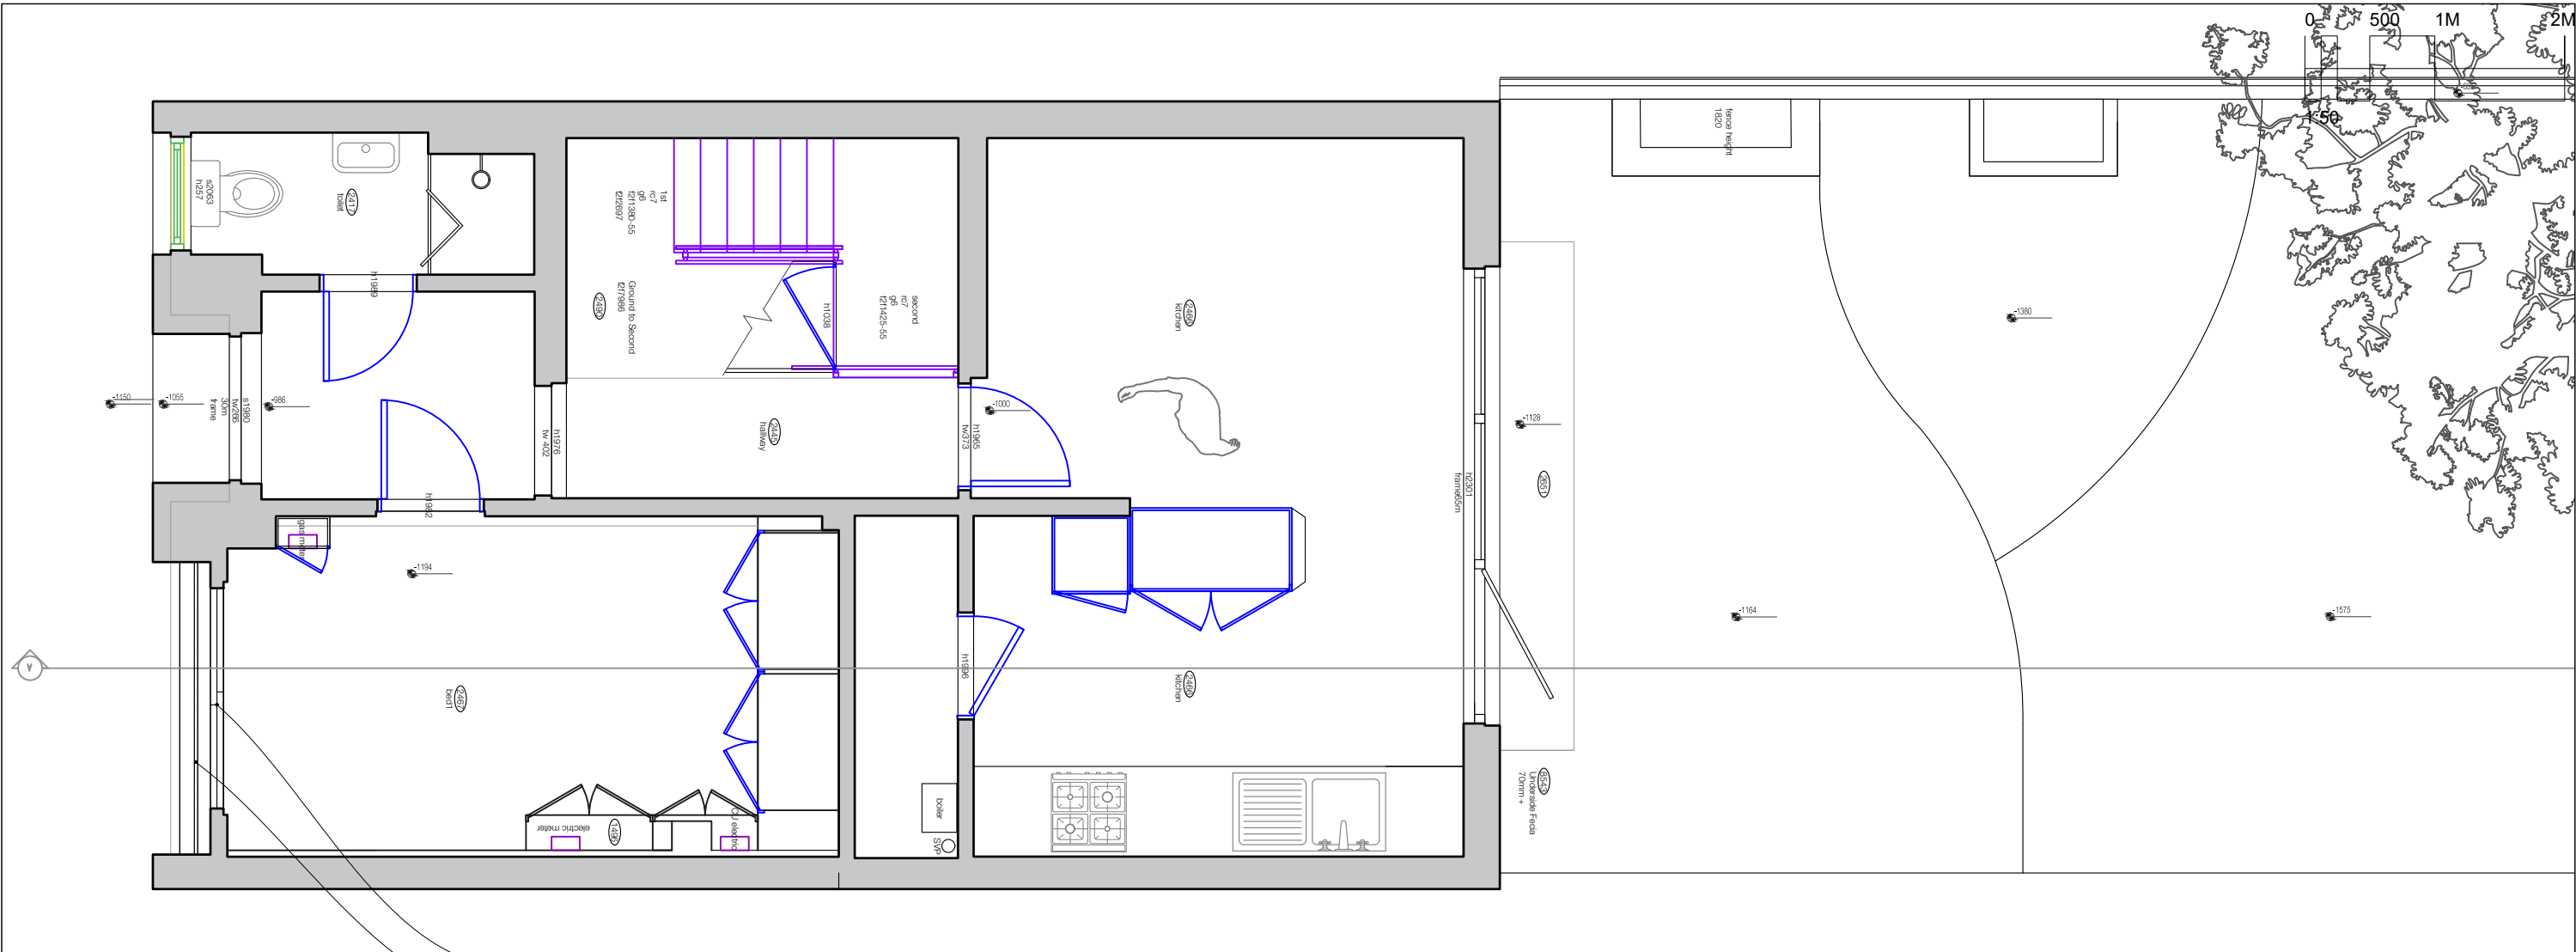

Straight sliding PVC glazed doors
Existing Louvred screen

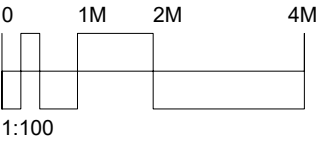
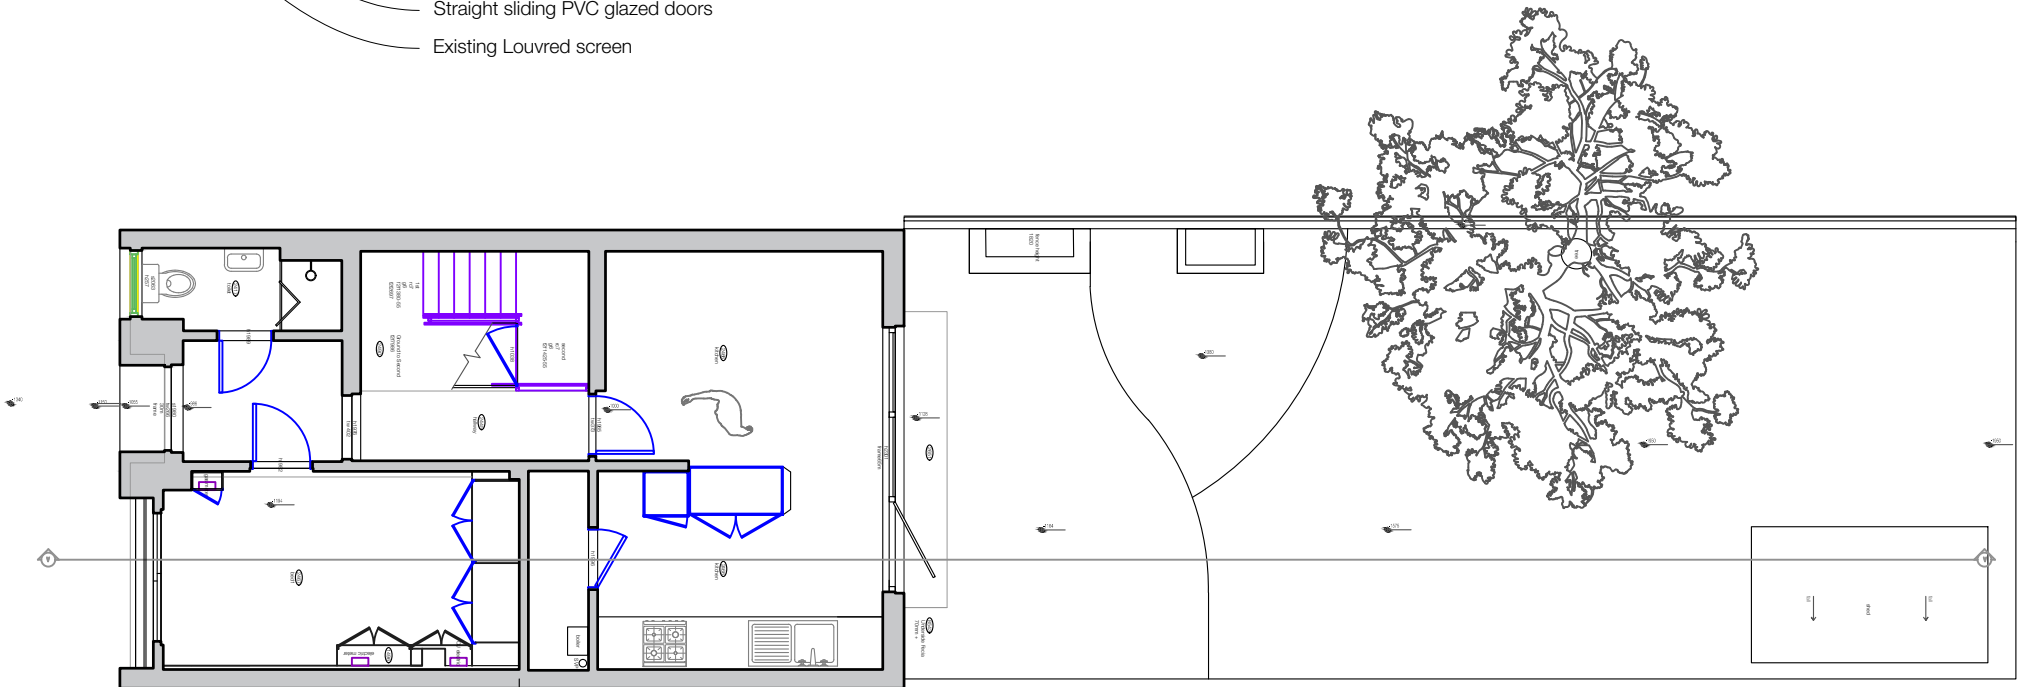


FELIXDB

12 Chichester Road
London NW6 5QN
t. 07966264656
felix@felixdb.co.uk

drawing no.	FDB-15BC-A 102 - 7
title:	EXISTING GROUND FLOOR
project:	15 BROCAS CLOSE NW3 3LD
date:	06/05/2022 15:01:18
revision no.	7
drawn by:	F.P
scale:	1:50@A3

dimensions to be checked on site before construction

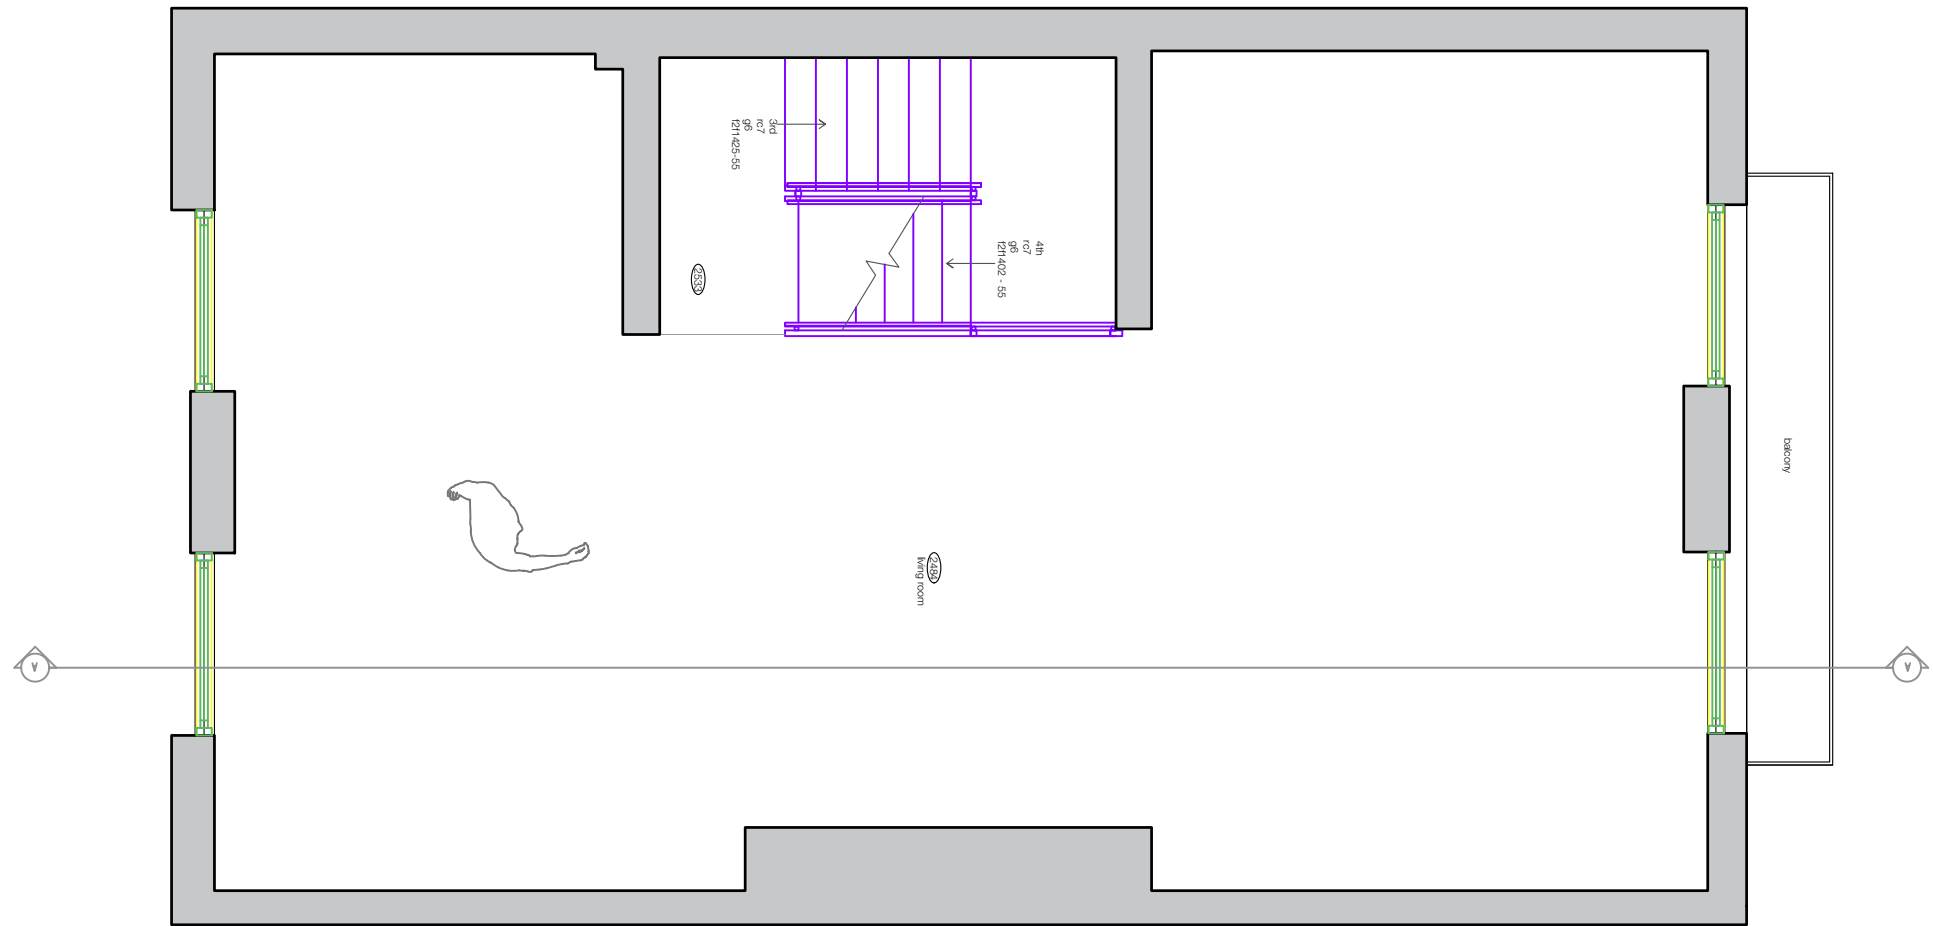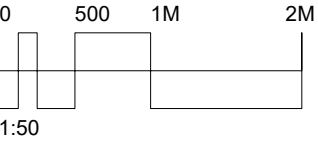

FELIXDB



12 Chichester Road
London NW6 5QN

t. 07966264656

felix@felixdb.co.uk

drawing no.	FDB-15BC-A 103 - 7
title:	EXISTING 1ST FLOOR
project:	15 BROCAS CLOSE NW3 3LD
date:	06/05/2022 15:01:21
revision no.	7
drawn by:	F.P
scale:	1:50@A3

dimensions to be checked on site before construction

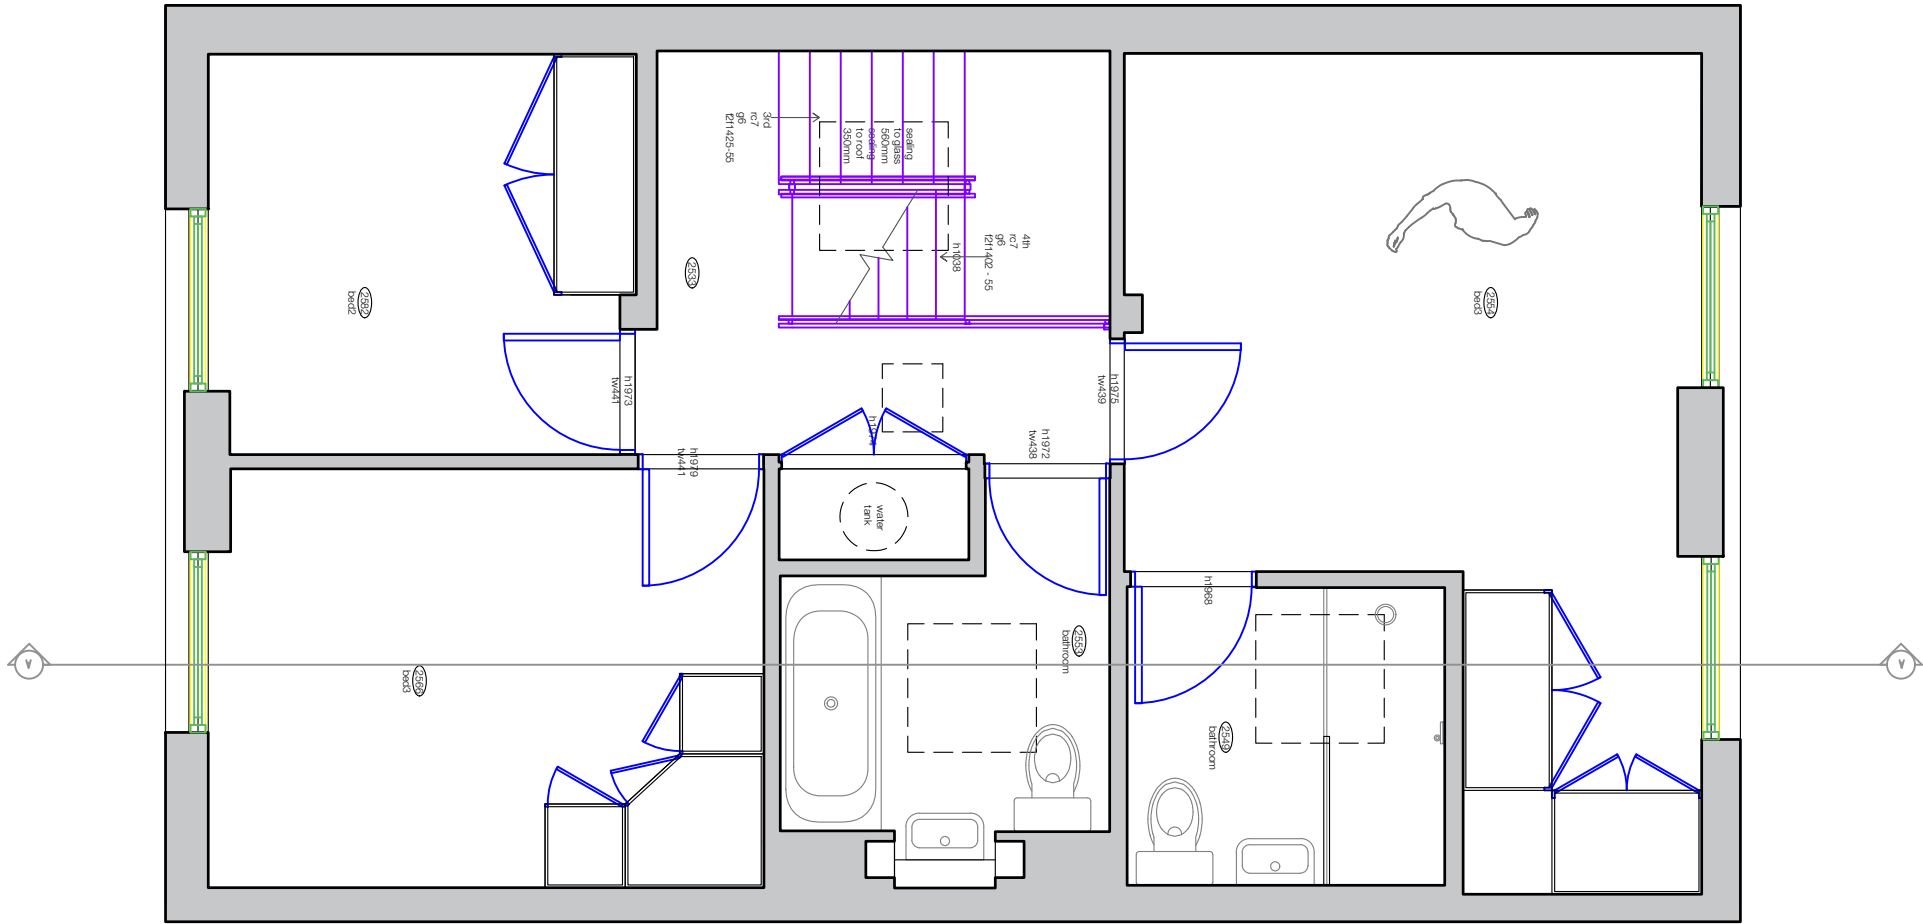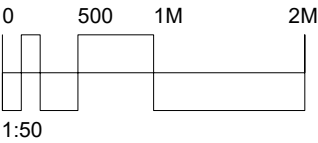

FELIXDB



12 Chichester Road
London NW6 5QN

t. 07966264656

felix@felixdb.co.uk

drawing no.	FDB-15BC-A 104 - 7
title:	EXISTING 2ND FLOOR
project:	15 BROCAS CLOSE NW3 3LD
date:	06/05/2022 15:01:23
revision no.	7
drawn by:	F.P
scale:	1:50@A3

dimensions to be checked on site before construction

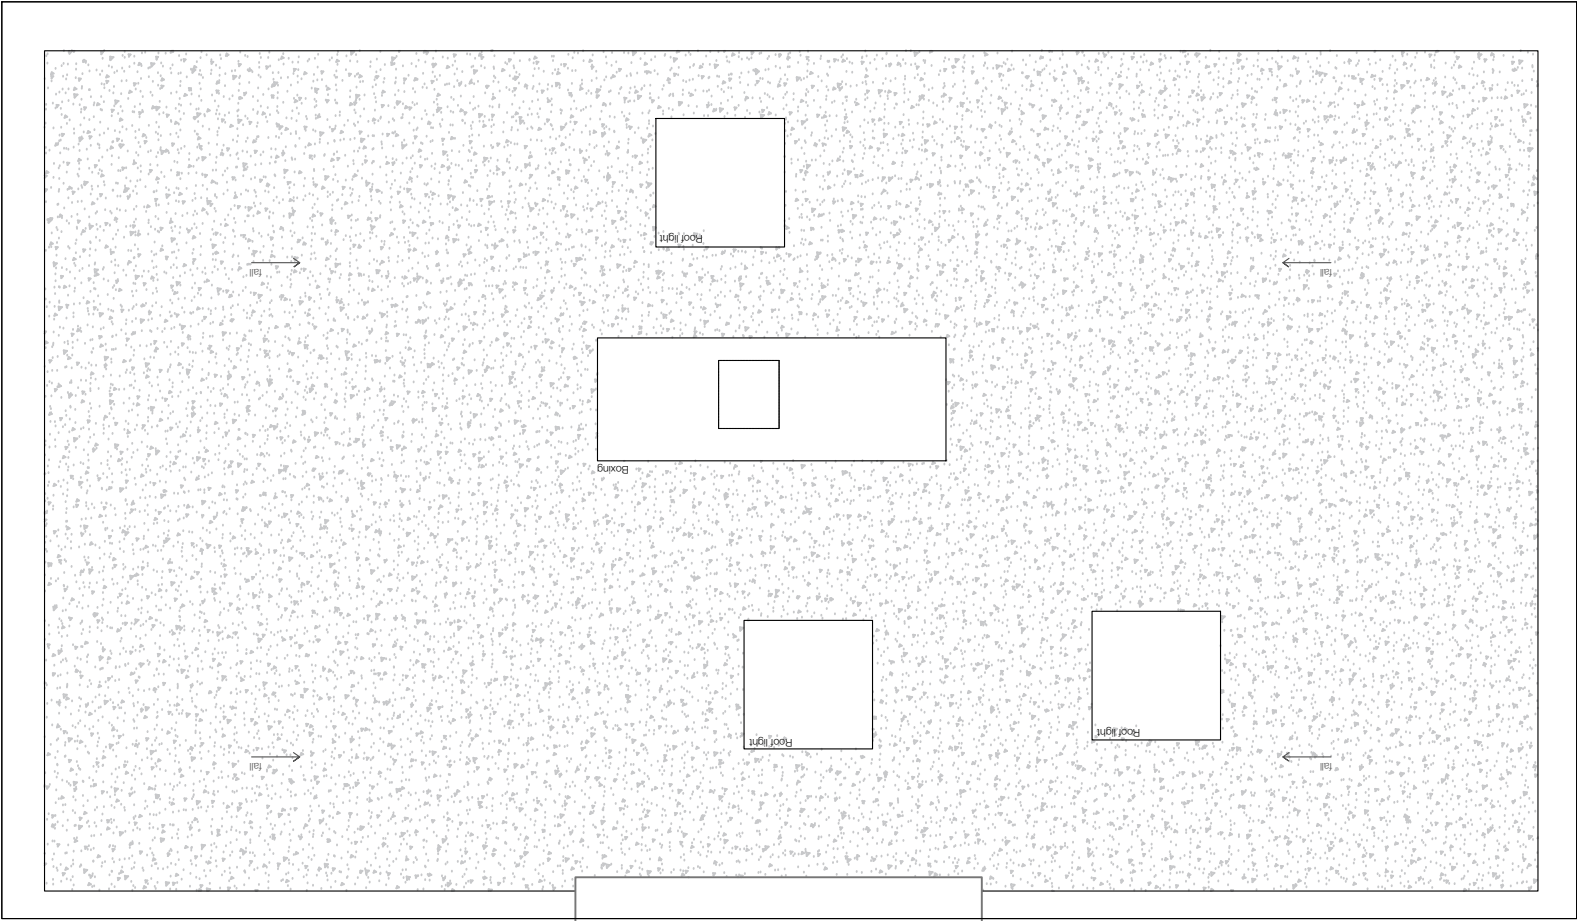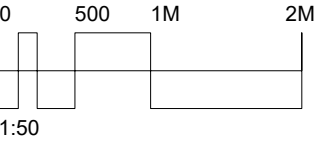

FELIXDB



12 Chichester Road
London NW6 5QN

t. 07966264656

felix@felixdb.co.uk

drawing no.	FDB-15BC-A 106 - 7
title:	EXISTING ROOF
project:	15 BROCAS CLOSE NW3 3LD
date:	06/05/2022 15:01:24
revision no.	7
drawn by:	F.P
scale:	1:50@A3

dimensions to be checked on site before construction

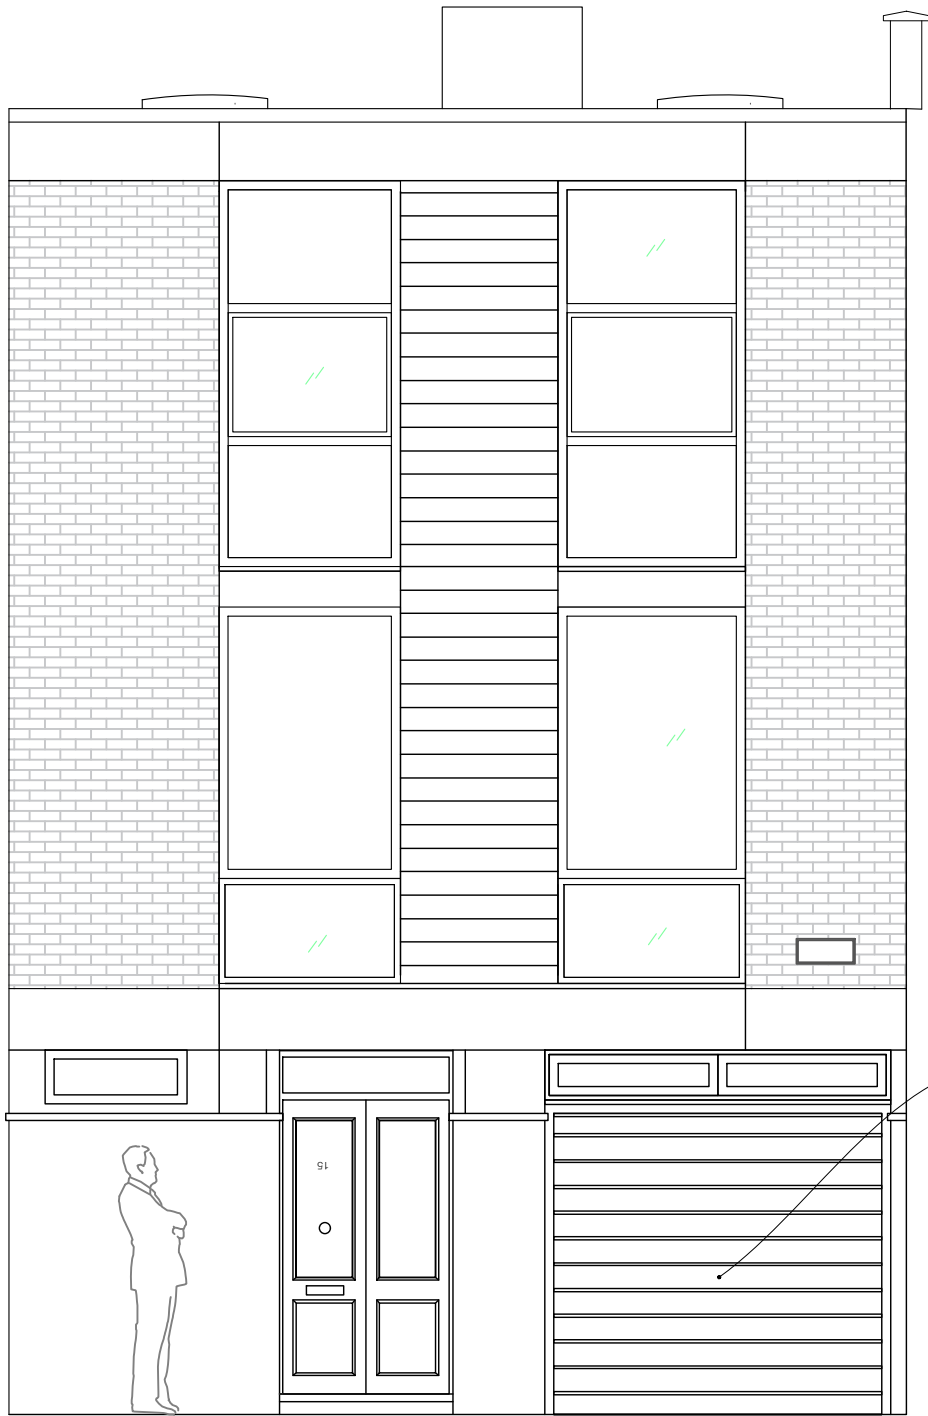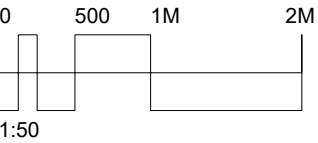

Openable Louvred screen with PVC straight sliding doors behind.

FELIXDB


12 Chichester Road
London NW6 5QN

t. 07966264656

felix@felixdb.co.uk

drawing no.	FDB-15BC-A301 - 7
title:	EXISTING FRONT ELEVATION
project:	15 BROCAS CLOSE NW3 3LD
date:	06/05/2022 15:01:26
revision no.	7
drawn by:	F.P
scale:	1:50@A3

dimensions to be checked on site before construction

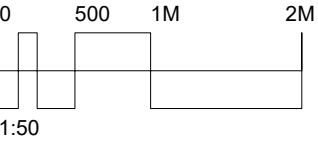


FELIXDB

12 Chichester Road
London NW6 5QN
t. 07966264656
felix@felixdb.co.uk

drawing no.	FDB-15BC-A 302 - 7
title:	EXISTING REAR ELEVATION
project:	15 BROCAS CLOSE NW3 3LD
date:	06/05/2022 15:01:27
revision no.	7
drawn by:	F.P
scale:	1:50@A3

dimensions to be checked on site before construction

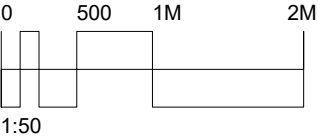

Straight sliding doors
Openable Louvred Screen

FELIXDB

FRONT ELEVATION FACING NORTH



REAR ELEVATION FACING SOUTH



FELIXDB

12 Chichester Road
London NW6 5QN

t. 07966264656

felix@felixdb.co.uk

drawing no.	FDB-15BC-A601 - 7
title:	PHOTOGRAPHS
project:	15 BROCAS CLOSE NW3 3LD
date:	06/05/2022 15:01:30
revision no.	7
drawn by:	F.P
scale:	1:50@A3

dimensions to be checked on site before construction