

New non-illuminated box fascia in Aluminium, powder coated Blue RAL 5005, 30% Gloss with Brown Arizona Oak woodtex strip to base.


New built-up letters in Aluminium powder coated with 'Tesco' in opal 030 Avery 4509 Red 431, And Express & blips in Opal 030- Avery 5600 LD/082A installed on glazing externally illuminated via Trough Light.




New Project sign Externally illuminated via Trough Light in Aluminum Powdercoated white RAL 9010 with Tesco inopal 030 Avery 4509 Red 431, Express and blips in Opal 030-Avery 5600LD/082A blue letters. Sides, top and bottom to be blue as per fascia.

SIGN 3
800x650 mm

SIGN 4
750x1600 mm

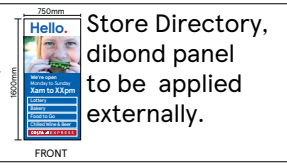

WEST ELEVATION

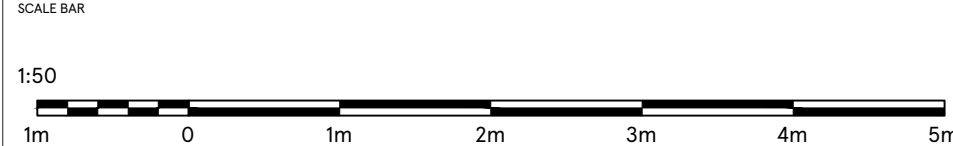

DRAWING NO 03_TOHM_03B	STORE TYPE EXPRESS	<p>TESCO FEASIBILITY PLANNING STORE PLANNING DEPARTMENT PROPERTY SERVICES HIGHWOODS BUILDING, KESTREL WAY WELWYN GARDEN CITY, HERTFORDSHIRE, AL7 1GB UK TELEPHONE : 01707 395150</p> <p><small>THE COPYRIGHT AND ALL OTHER RIGHTS IN AND RELATING TO THIS PUBLICATION BELONG TO AND ARE THE SOLE PROPERTY OF TESCO STORES LIMITED. ALL RIGHTS ARE RESERVED. NEITHER THE WHOLE NOR ANY PART OF THIS PUBLICATION MAY BE REPRODUCED OR TRANSMITTED IN ANY FORM OR BY ANY ELECTRONIC OR MECHANICAL MEANS INCLUDING PHOTOCOPIING AND RECORDING OR FROM ANY RETRIEVAL SYSTEM WITHOUT THE PRIOR WRITTEN LICENCE FROM THE OWNER © 1997 TESCO STORES LIMITED.</small></p>	
SCALE 1:50@A3	DATE 06-MAY-2022		STORE NAME TOTTENHAM
CHECKED BY SHIKHA			CONTENT PROPOSED ELEVATION
DRAWN BY MATUHRAA			