




1 Second Floor Plan
Scale: 1:100




2 South Elevation
Scale: 1:100

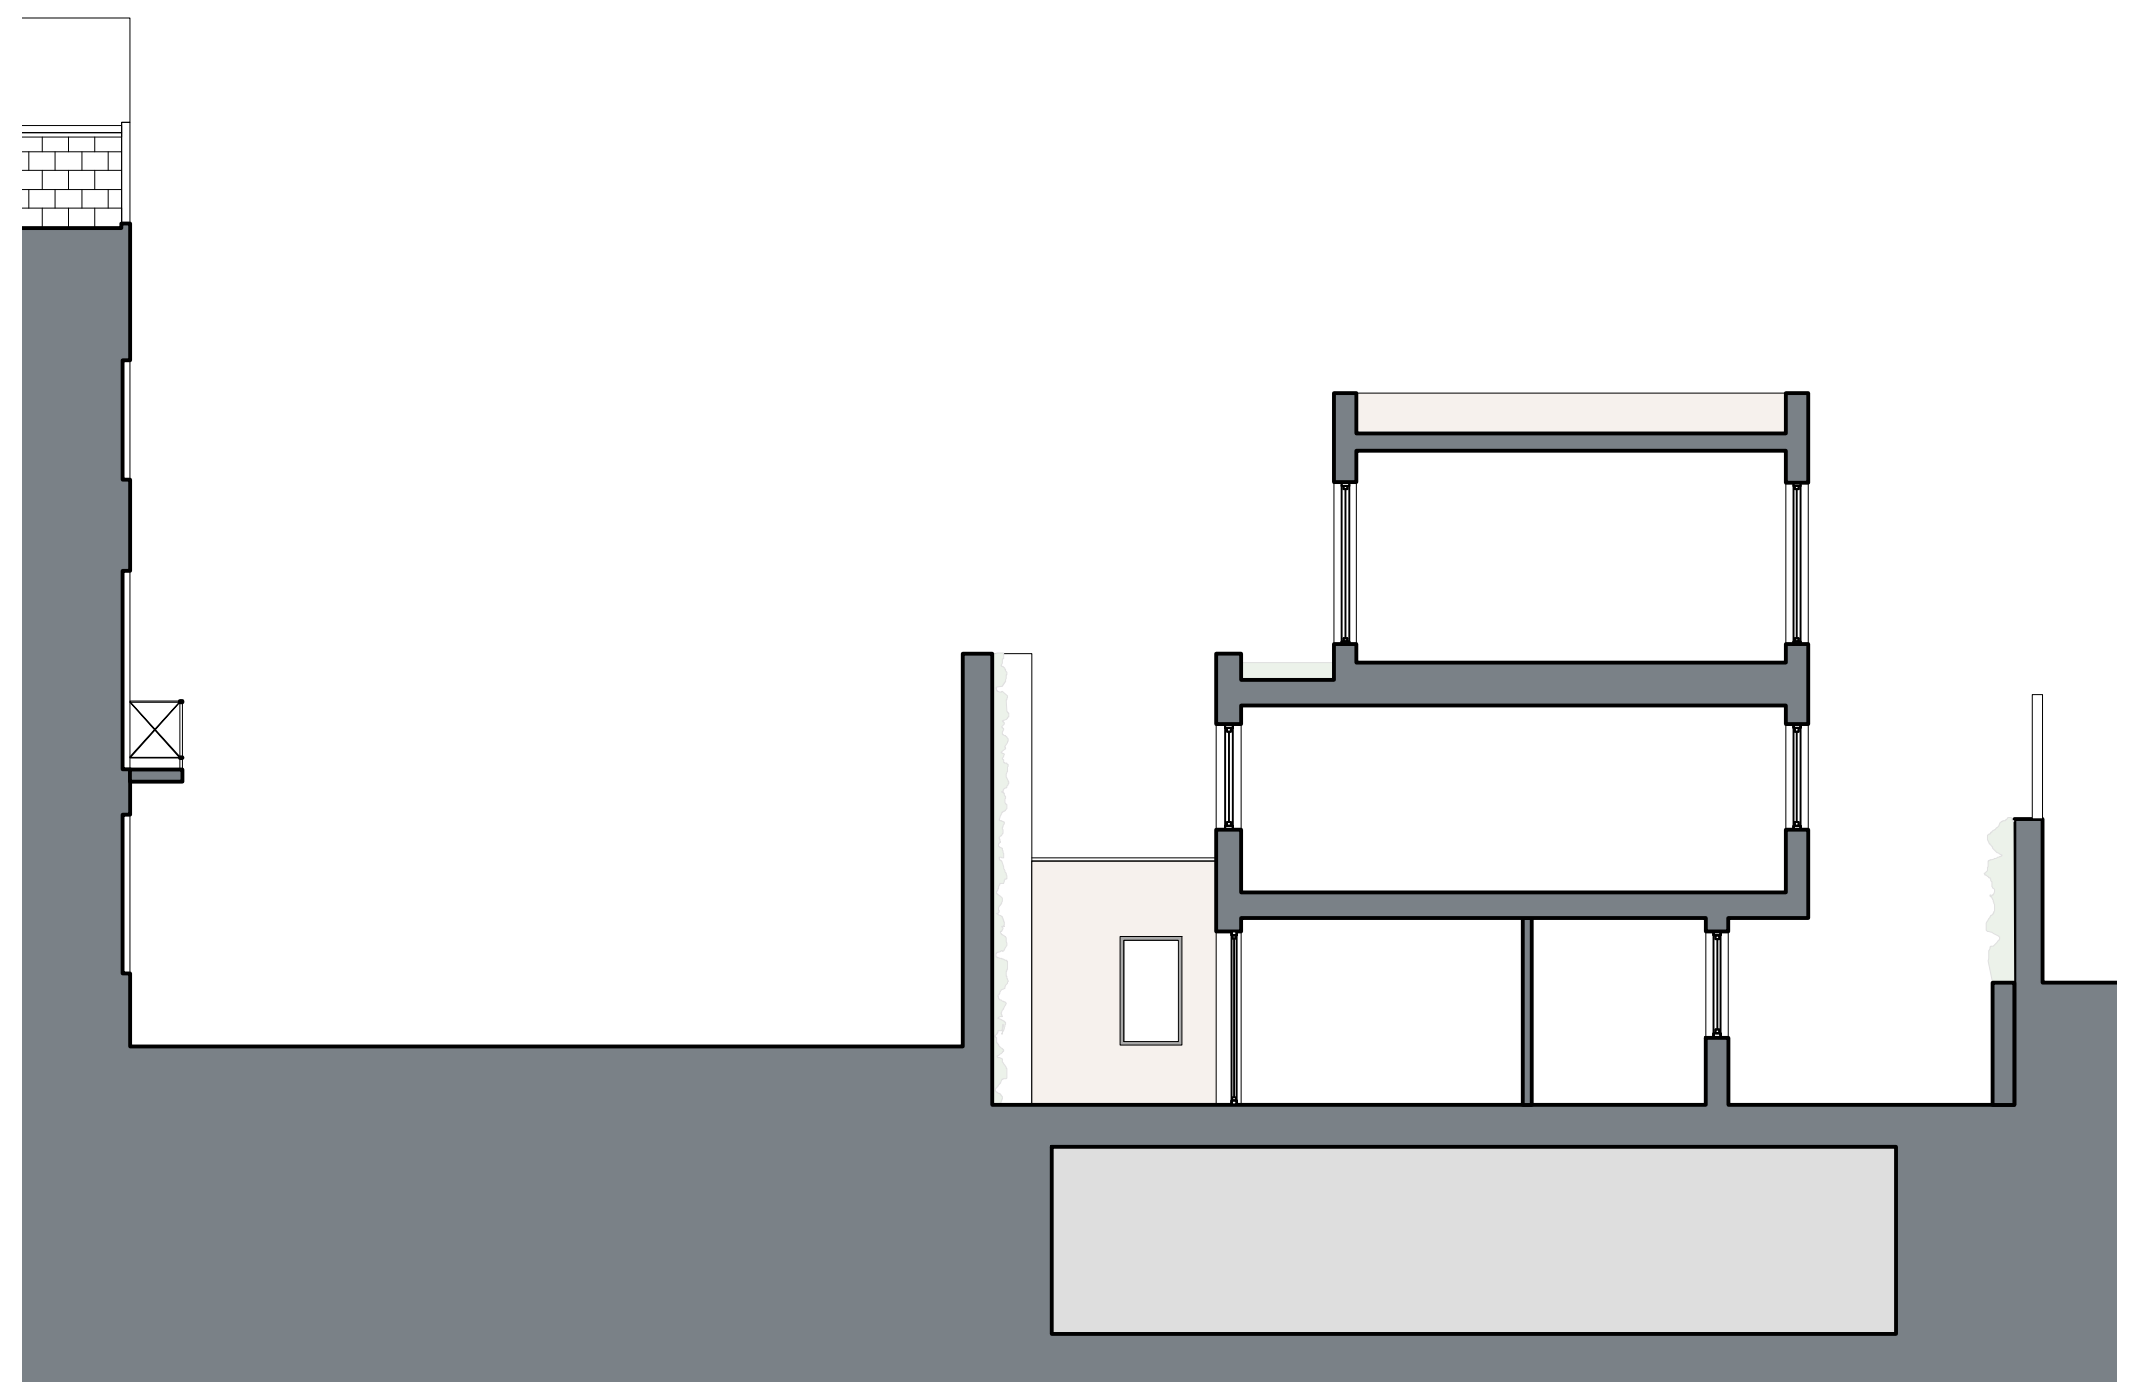

3 Typical Cross Section
Scale: 1:100

 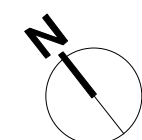

 <small>WORKSHOP AT MICHAEL CHURCH COURT, H20 01P www.faggen.co.uk</small>	Project Name Whittlebury Mews West		
	Drawing Title Existing 2F Plan, Elevation & Section		
	Scale 1:100@A1	Rev F/39	Date August 2021
	Drawing No. F39/GA/001		