



1 Roof Plan
Scale: 1:100




2 South Elevation
Scale: 1:100

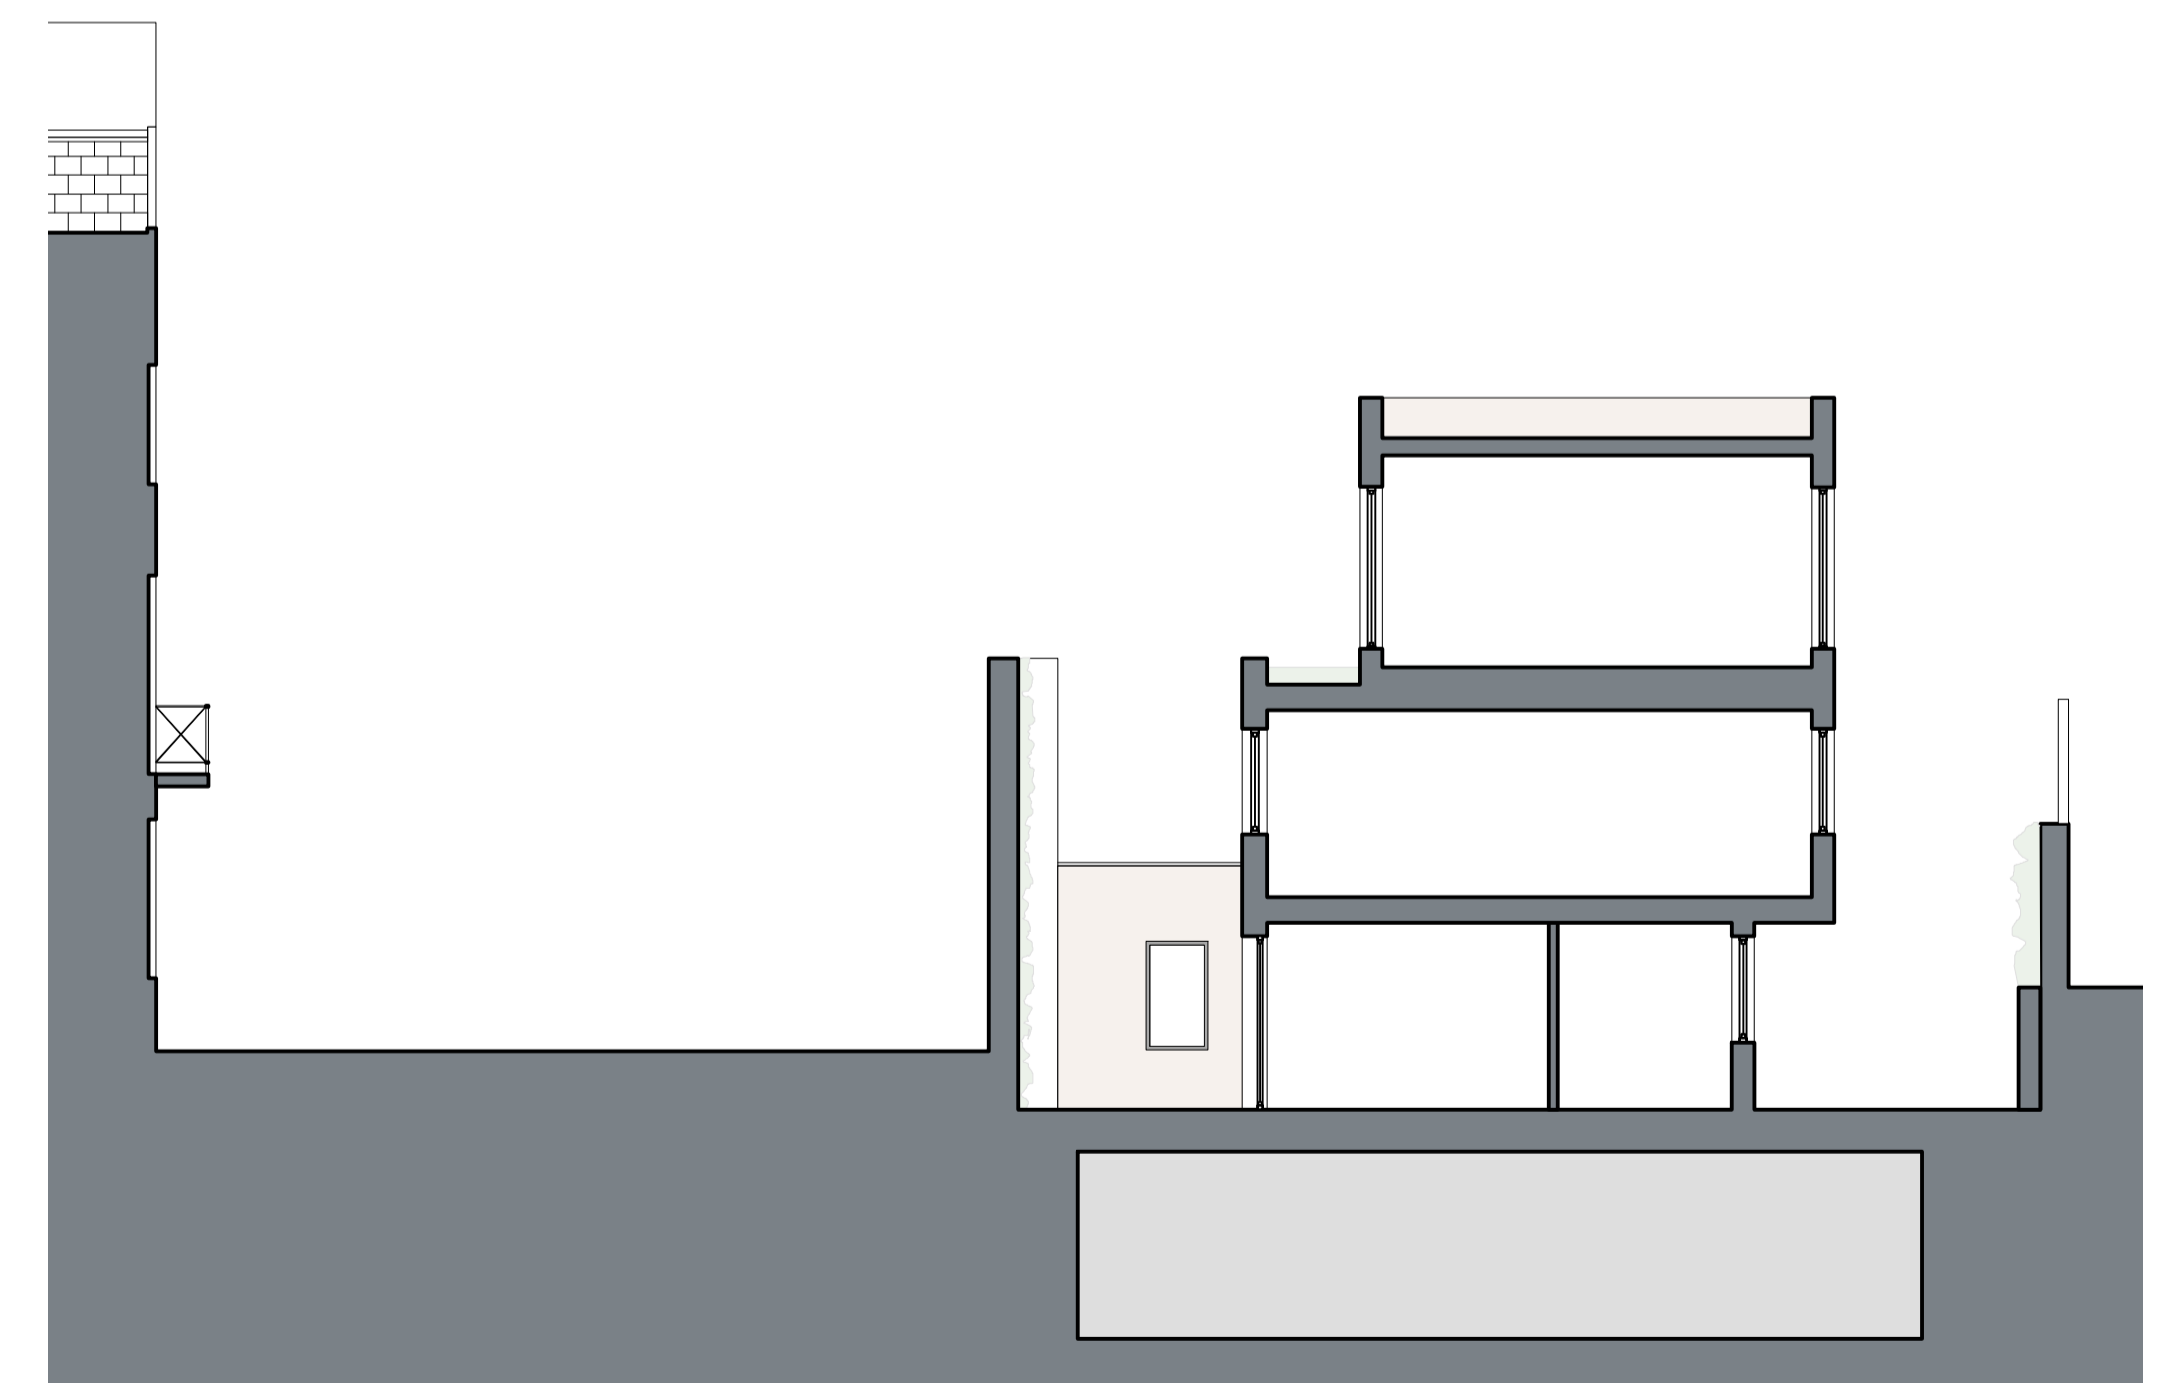

3 Typical Cross Section
Scale: 1:100

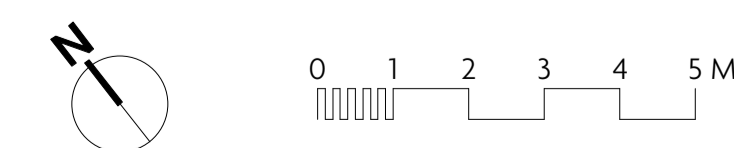

 <small>WORKSHOP AT MICHAELCHURCH COURT HRD LTD</small> <small>www.farpen.co.uk</small>	Planning Whittlebury Mews West	Drawing No: F39/GA/002
	Existing Roof Plan, Elevation & Section	Date: August 2021
Scale: 1:100@A1	No. of Sheets: F/39	Sheet No: P1