


1 Second Floor Plan  
Scale: 1:100

4 Proposed Door Elevation  
Scale: 1:25


Door (relocated from previous terrace entrance) to be installed from extension (under construction) at No.2 Whittlebury Mews West



2 South Elevation  
Scale: 1:100

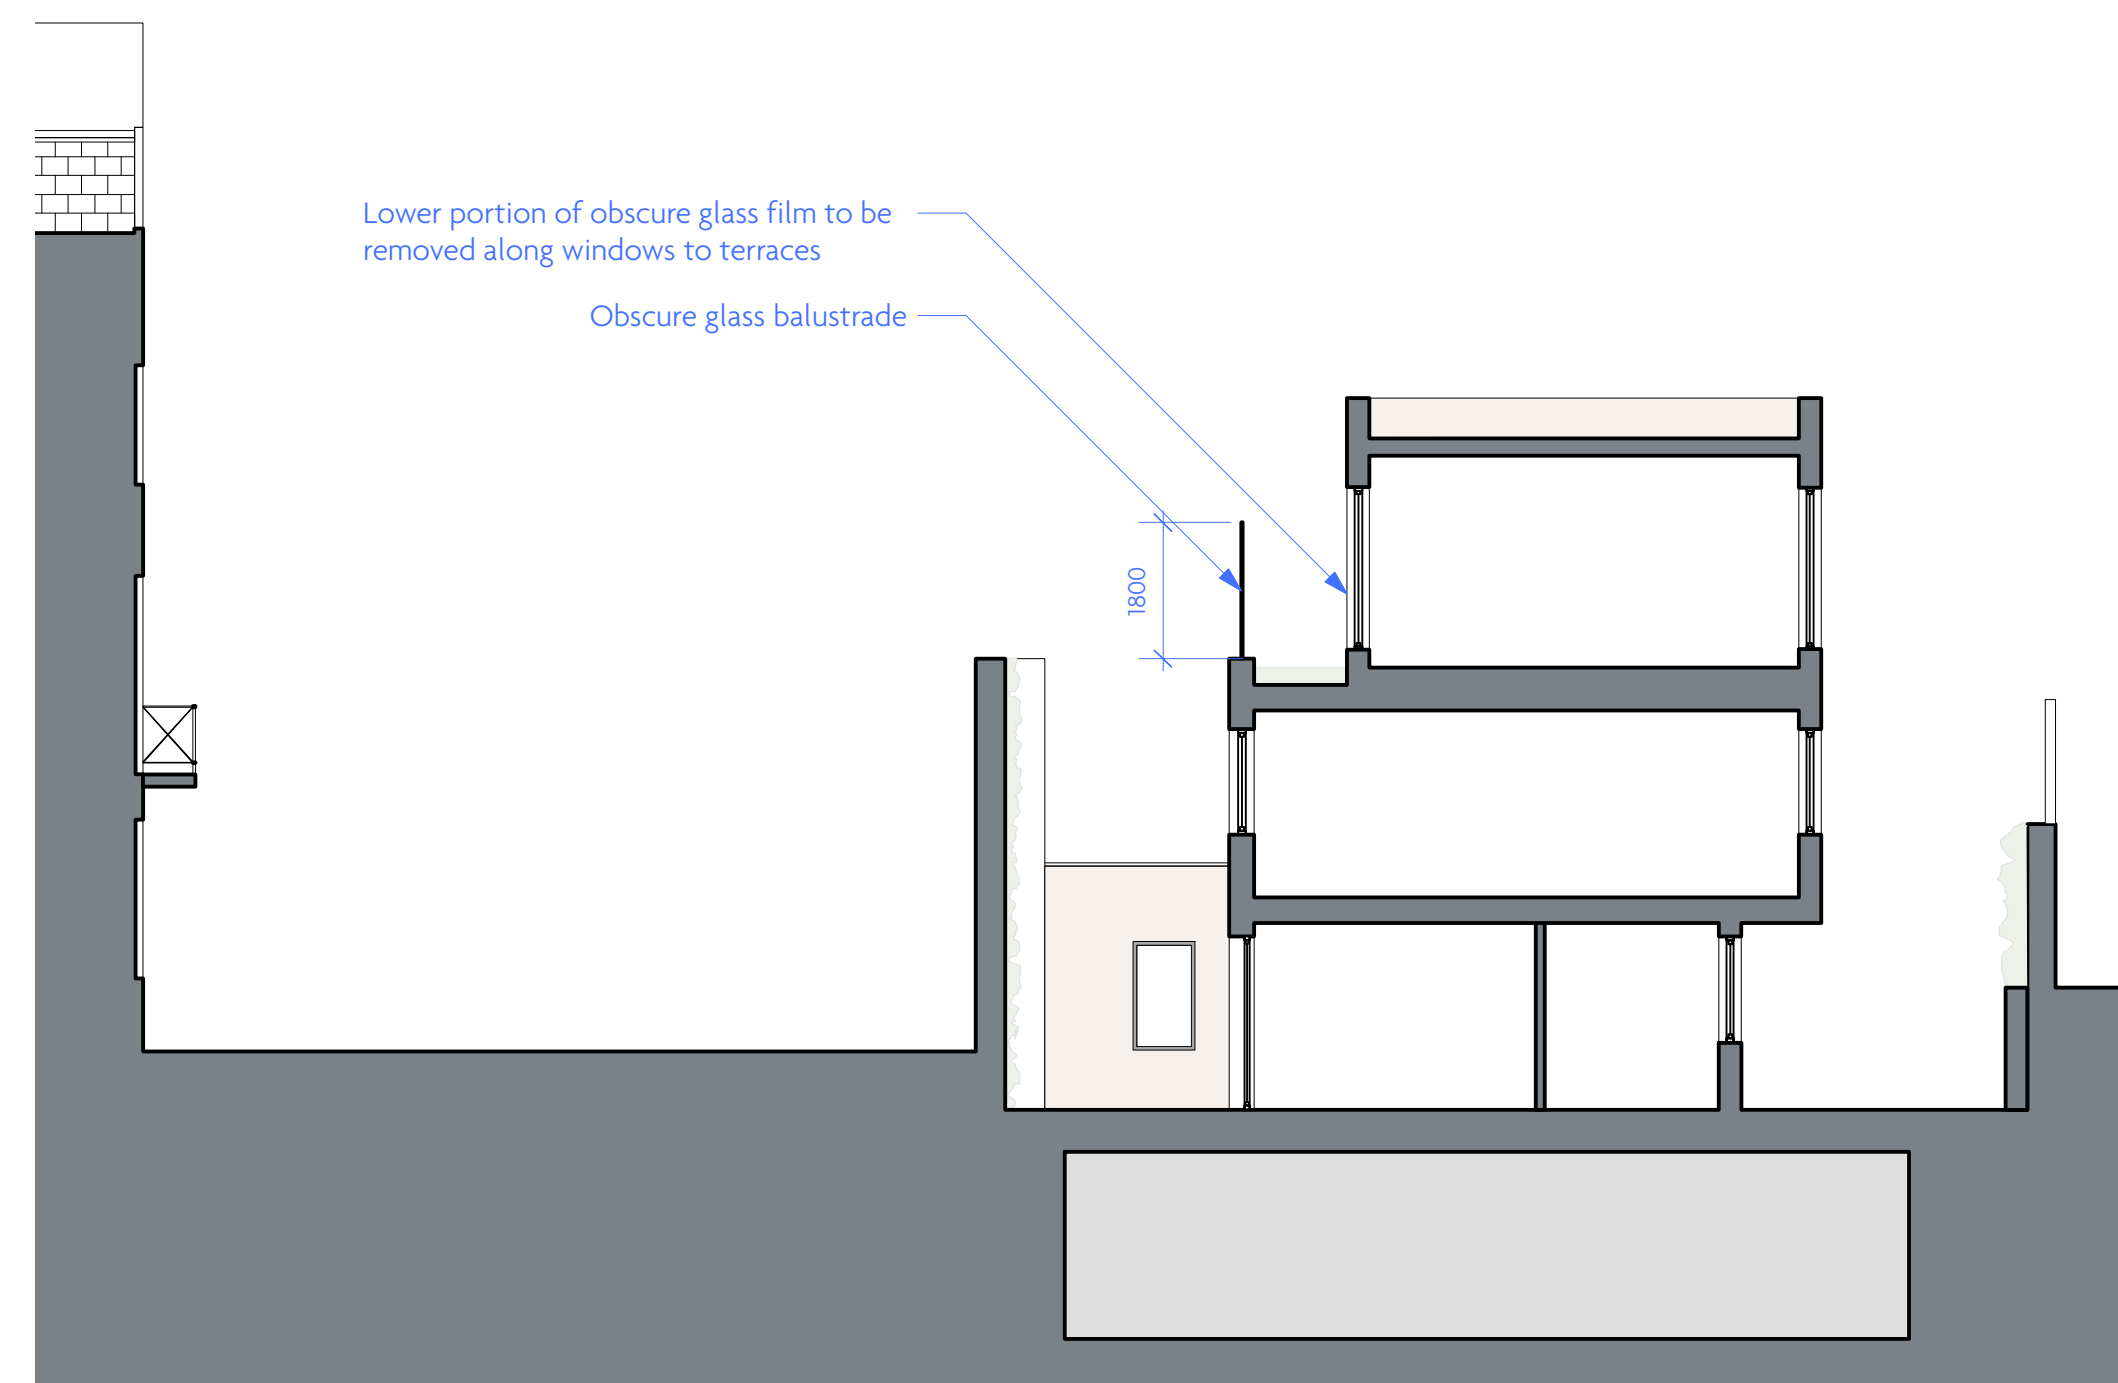

3 Typical Cross Section  
Scale: 1:100

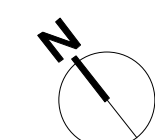

0 1 2 3 4 5 M