


1
Roof Plan
Scale: 1:100

New obscure glazed balustrade to be installed along rear of 2F parapet wall

Door (relocated from previous terrace entrance) to be installed from extension (under construction) at No.2 Whittlebury Mews West



2
South Elevation
Scale: 1:100

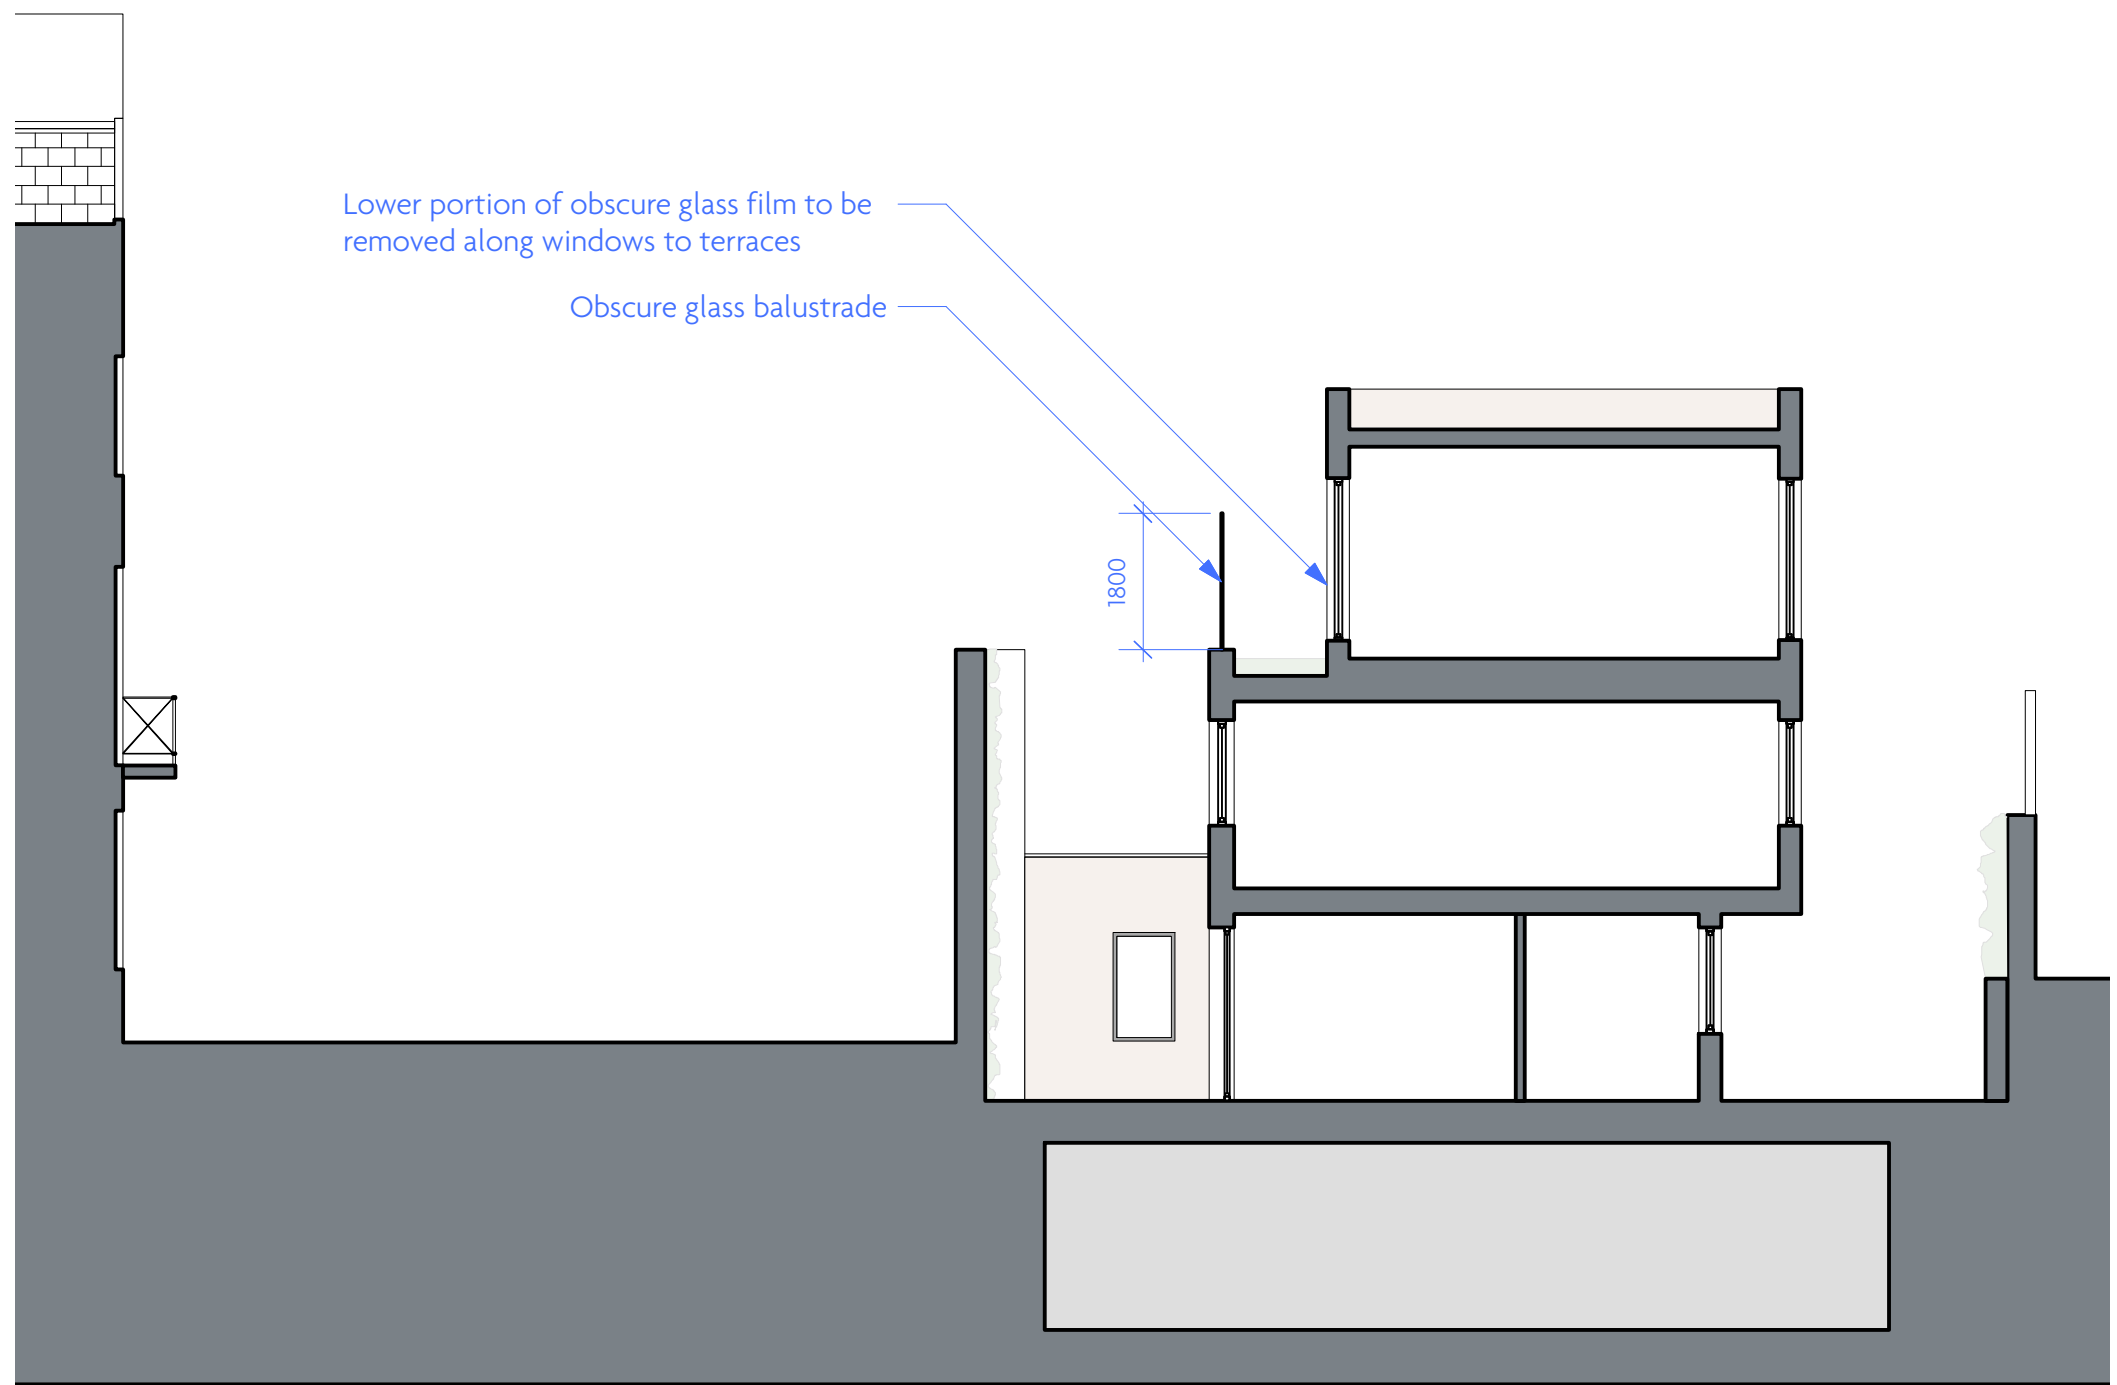

3
Typical Cross Section
Scale: 1:100

