



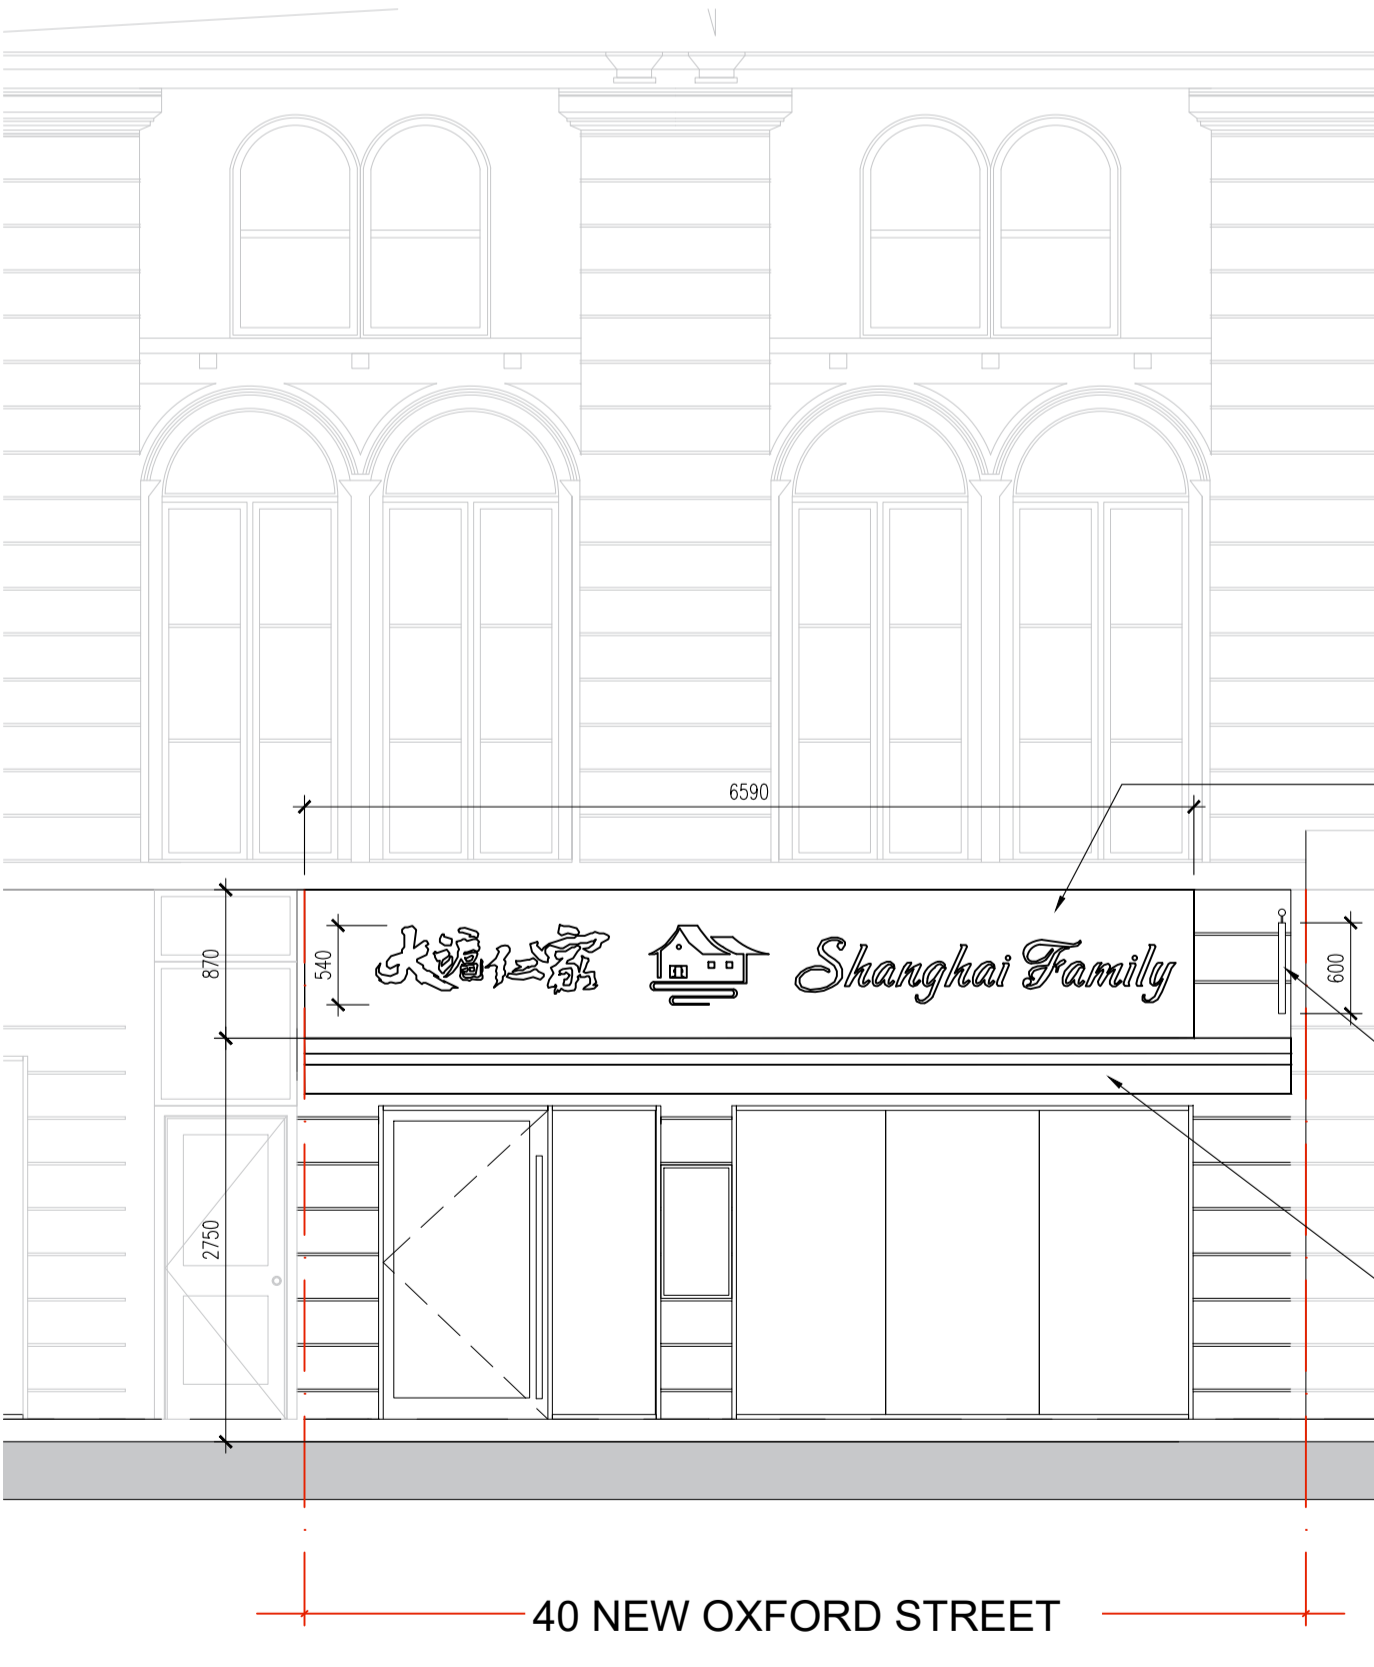


EXISTING SHOPFRONT  
SCALE: 1:50




PROPOSED SHOPFRONT  
SCALE: 1:50

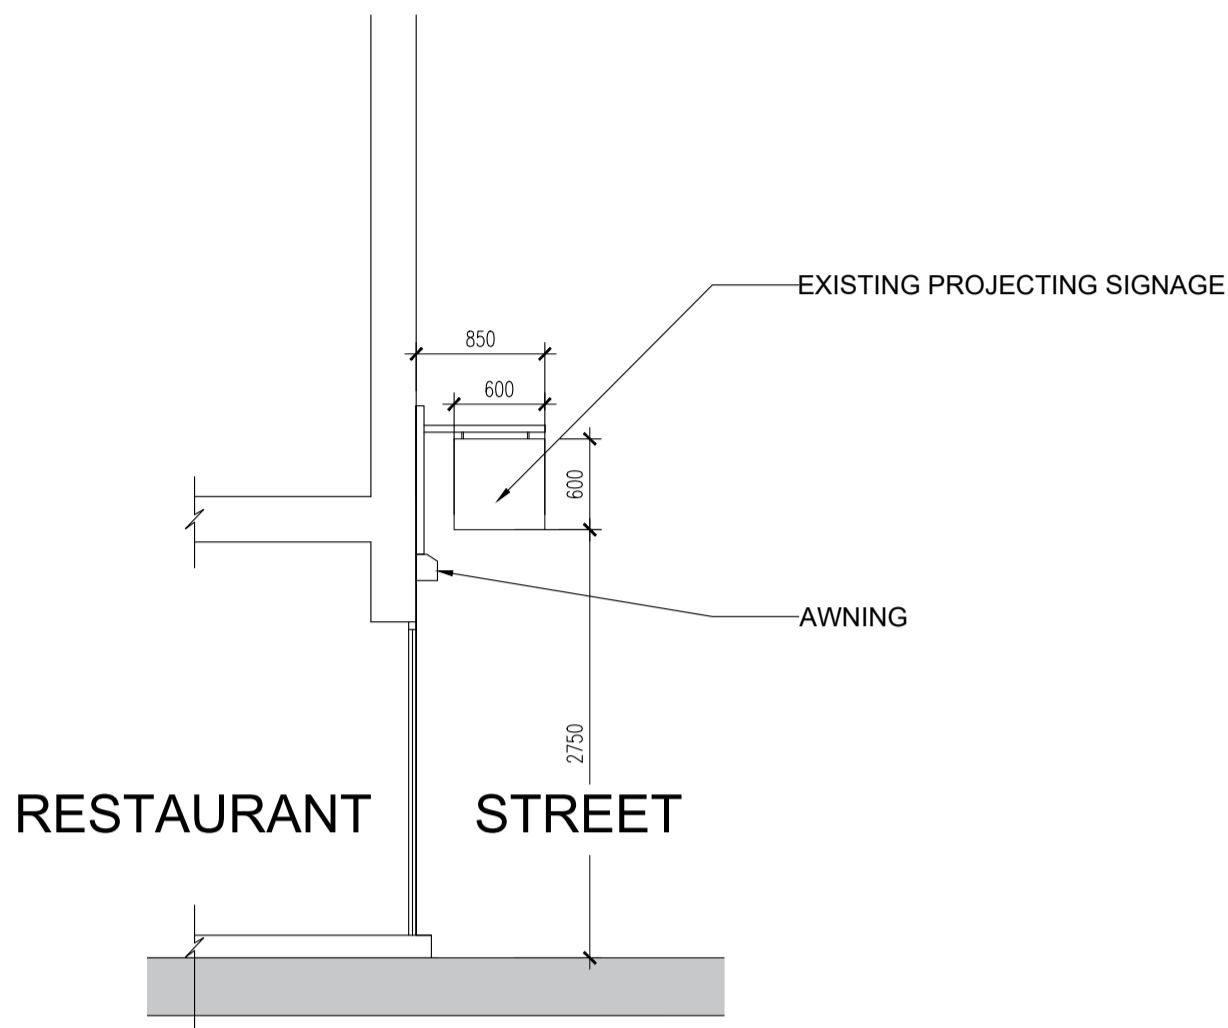

EXISTING SECTION  
SCALE: 1:50

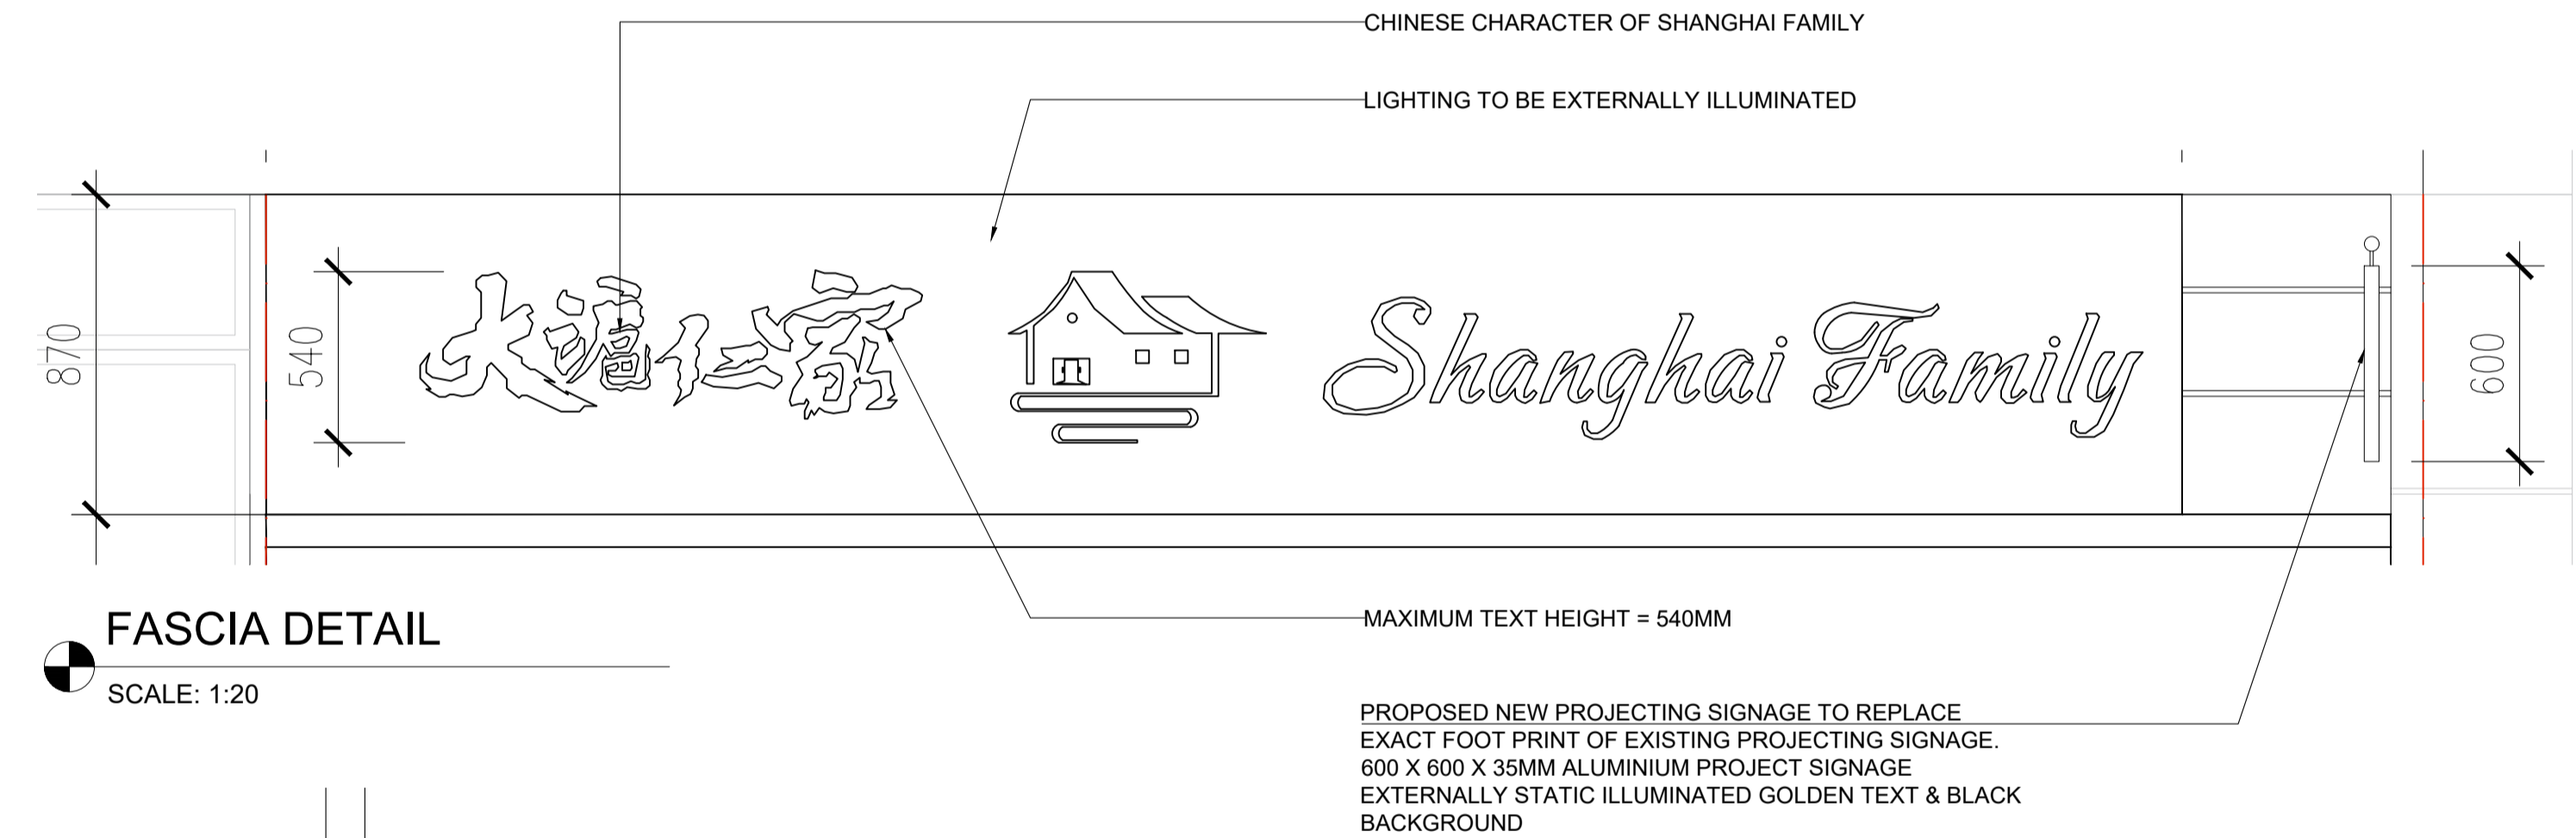


FASCIA DETAIL  
SCALE: 1:20

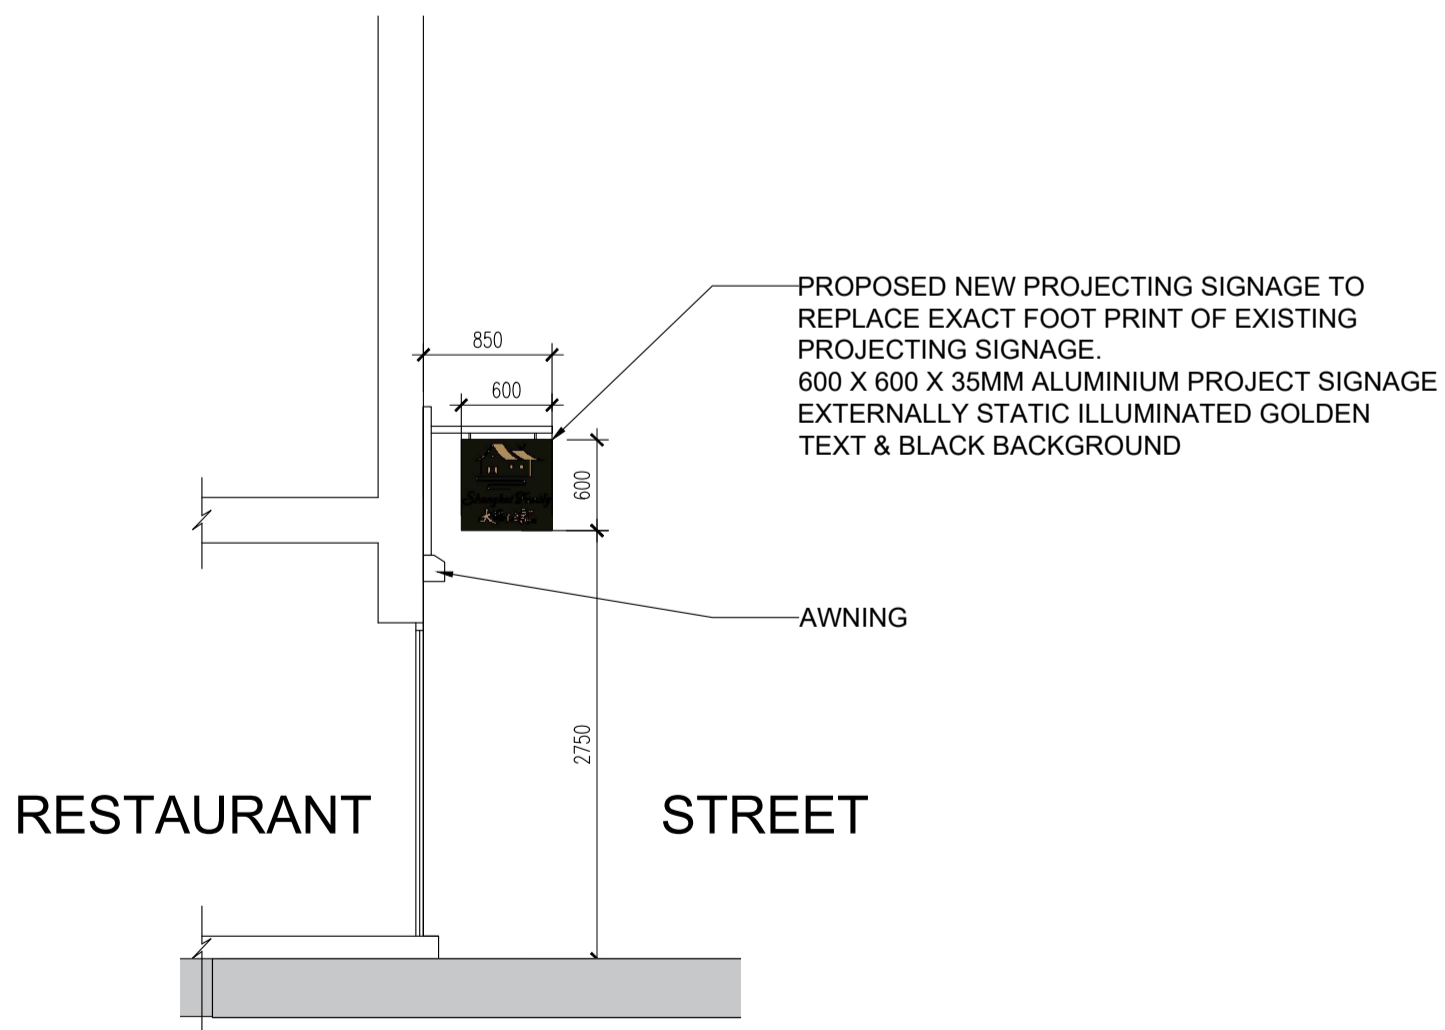

PROPOSED SECTION  
SCALE: 1:50



REFERENCE OF FASCIA SIGNAGE  
SCALE: NTS

 

THIS IS THE PROPERTY OF KCG PARTNERSHIP LTD.  
DRAWINGS MAY HAVE BEEN PREPARED FROM  
HISTORICAL INFORMATION THAT CANNOT BE  
GUARANTEED ACCURATE. RESPONSIBILITY IS NOT  
ACCEPTED FOR ERRORS  
MADE BY OTHERS IN SCALING FROM THIS  
DRAWINGS.

ALL CONSTRUCTION INFORMATION SHOULD BE  
TAKEN FROM  
FIGURED DIMENSIONS ONLY. ALL DIMENSIONS TO  
BE CHECKED AND CONFIRMED ON SITE PRIOR TO  
THE MANUFACTURE OF  
ANY COMPONENTS.

DO NOT SCALE DRAWING.

PLANNING SUBMISSION		A	APRIL 2022
Description		Rev	Date
Status		PLANNING	
<div><div>e: info@kcgpartnership.com t: 07775 872 462</div></div>			
Client DAVID			
Project Name 40 NEW OXFORD STREET			
Title PROPOSED SHOPFRONT ELEVATIONS & SECTIONS			
Drawn IT	Checked KCG	Date 2021	
Project No. -	Scale 1:50 @ A1		
Dwg No. P200		Rev A	