


0.5m 2.5m

ALL DIMENSIONS TO BE CHECKED ON SITE.
REPORT ALL CONFLICTS OF INFORMATION TO BD LONDON.
THIS DRAWING IS THE COPYRIGHT OF BD LONDON.

REVISION	DATE	NOTE
-	23.03.22	CREATED

--- SITE BOUNDARY

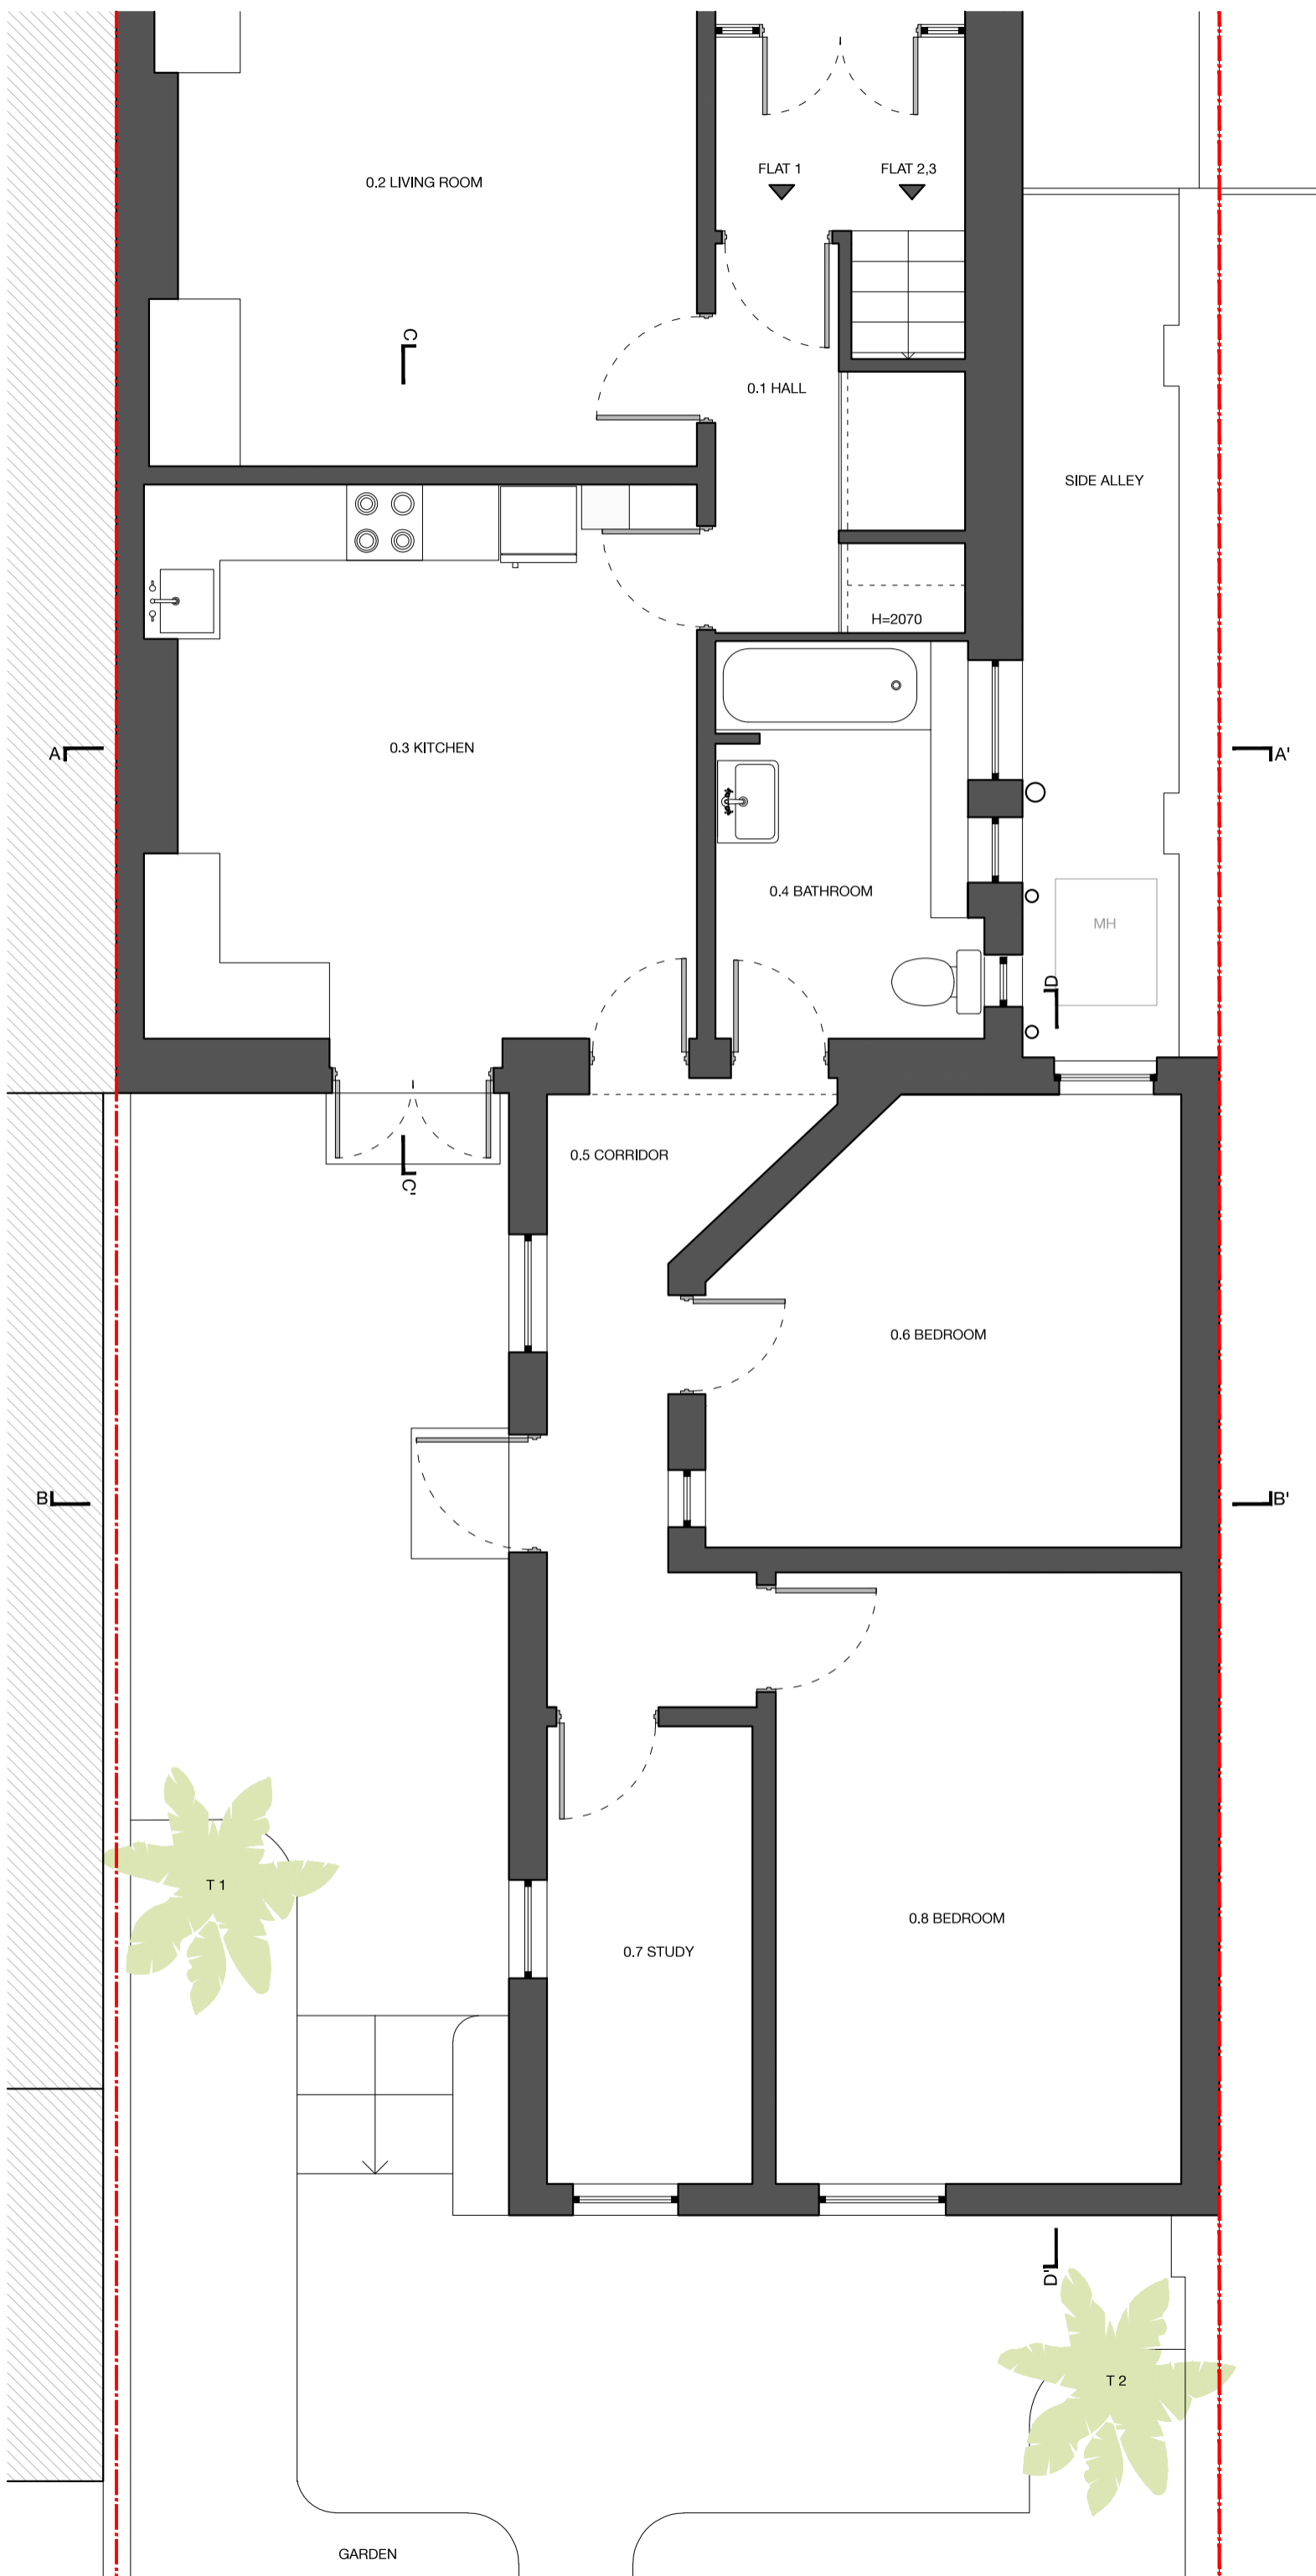

FOR INFORMATION

BD
LONDON

38 TERRACE ROAD HACKNEY LONDON E9 7ES
www.bd-london.co.uk +44(0)20 8985 8106

PROJECT
**FLAT 1, 123 BRECKNOCK ROAD
GROUND FLOOR FLAT
N19 5AE**

DRAWING TITLE
**EXISTING
GROUND FLOOR PLAN**

SCALE
1:50 @ A3

PROJECT NO.
2201

DATE
23.03.22

DRAWING NO.
EX_010

DRAWN
MB, HR
CHECKED BY
MB

NORTH



REVISION


© BD LONDON

0.5m 2.5m

ALL DIMENSIONS TO BE CHECKED ON SITE.
REPORT ALL CONFLICTS OF INFORMATION TO BD LONDON.
THIS DRAWING IS THE COPYRIGHT OF BD LONDON.

REVISION	DATE	NOTE
-	23.03.22	CREATED

--- SITE BOUNDARY

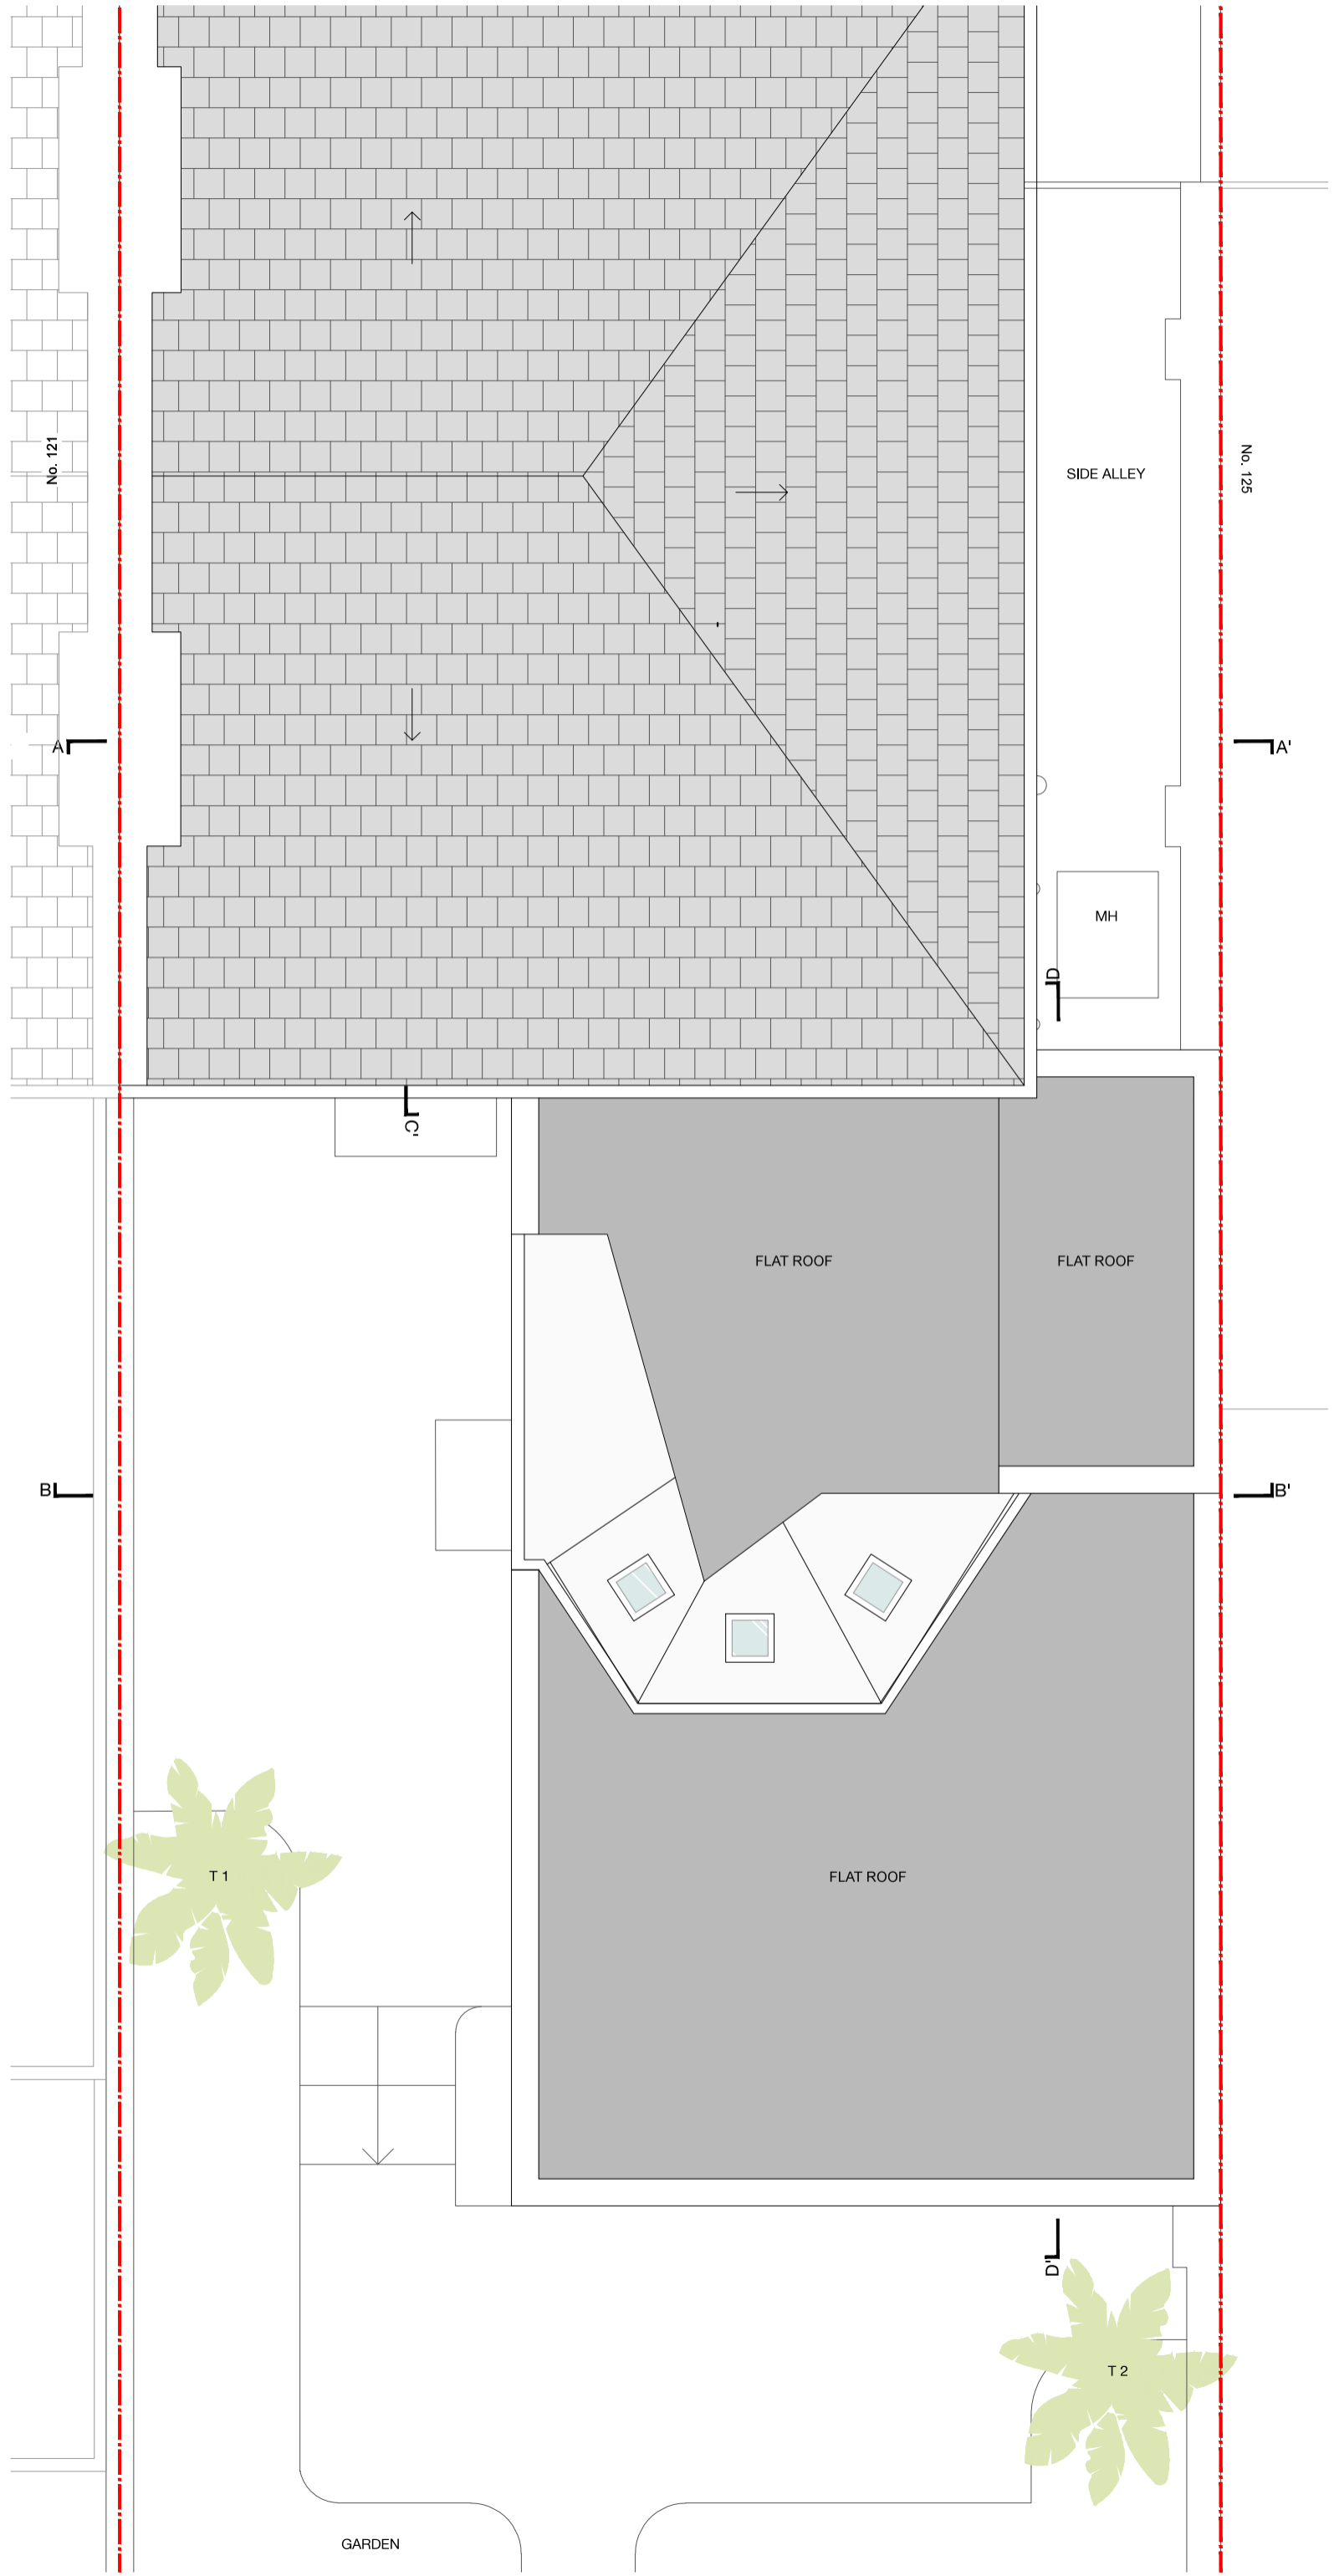

FOR INFORMATION

BD
LONDON

38 TERRACE ROAD HACKNEY LONDON E9 7ES
www.bd-london.co.uk +44(0)20 8985 8106

PROJECT
FLAT 1, 123 BRECKNOCK ROAD
GROUND FLOOR FLAT
N19 5AE

DRAWING TITLE
EXISTING
ROOF PLAN

SCALE
1:50 @ A3

PROJECT NO.
2201

DATE
23.03.22

DRAWING NO.
EX_020

DRAWN
HR
CHECKED BY
MB




REVISION

© BD LONDON



No. 121 ————— No.123 BRECKNOCK ROAD ————— No. 125

FRONT ELEVATION

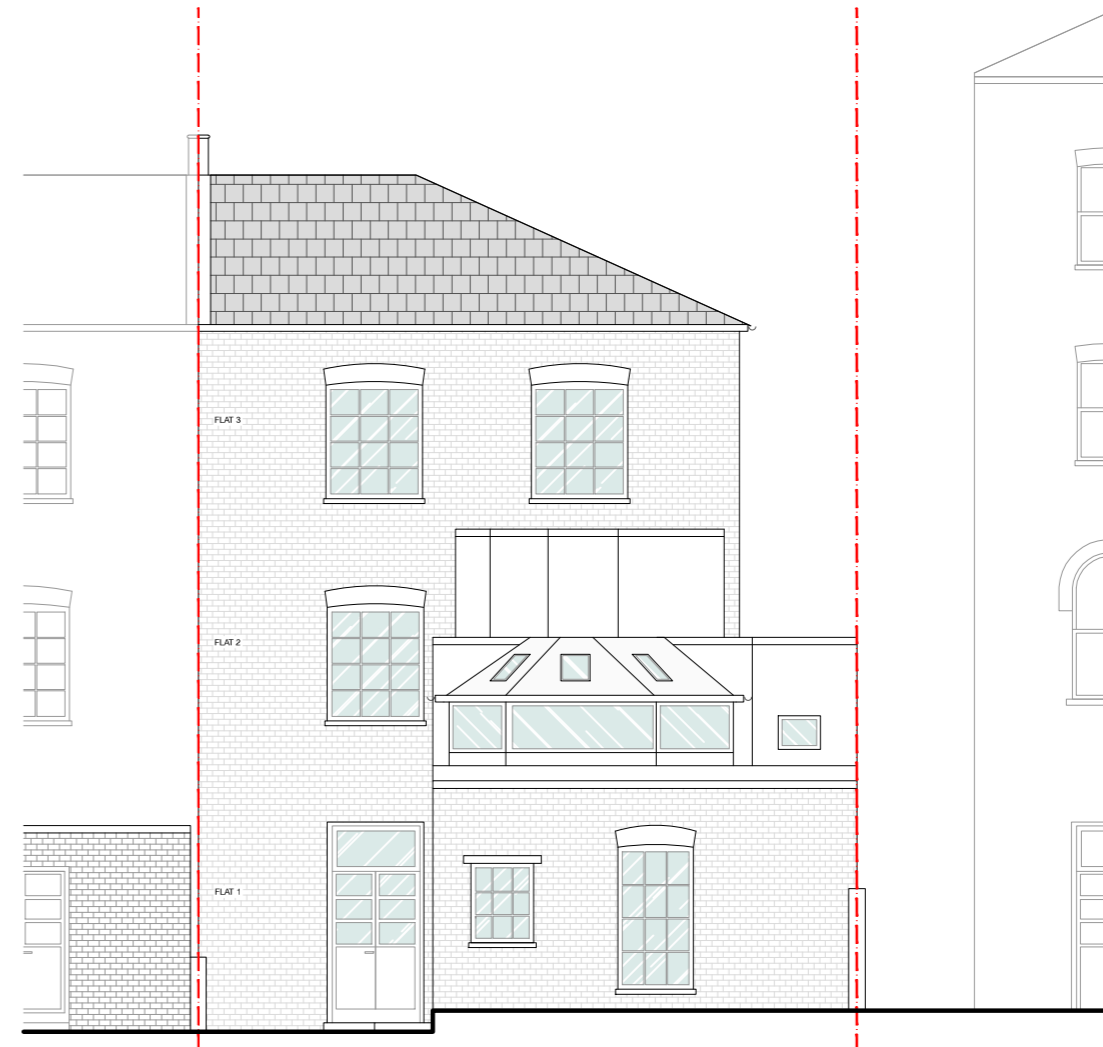

No. 125 ————— No.123 BRECKNOCK ROAD ————— No. 121

REAR ELEVATION

REVISION	DATE	NOTE
-	23.03.22	CREATED

--- SITE BOUNDARY



ALL DIMENSIONS TO BE CHECKED ON SITE.
REPORT ALL CONFLICTS OF INFORMATION TO BD LONDON.
THIS DRAWING IS THE COPYRIGHT OF BD LONDON.

BD
LONDON

38 TERRACE ROAD, HACKNEY, LONDON E9 7ES
www.bdlondon.co.uk +44(0)20 8985 8106

PROJECT
FLAT 1
123 BRECKNOCK ROAD
GROUND FLOOR FLAT
N19 5AE

FOR INFORMATION

DRAWING TITLE
EXISTING
FRONT AND REAR
ELEVATION

DRAWING NO.
EX_100

REVISION

SCALE
1:100 @ A3


PROJECT NO.
2201

DATE
23.03.22

DRAWN
HR
CHECKED BY
MB

NORTH



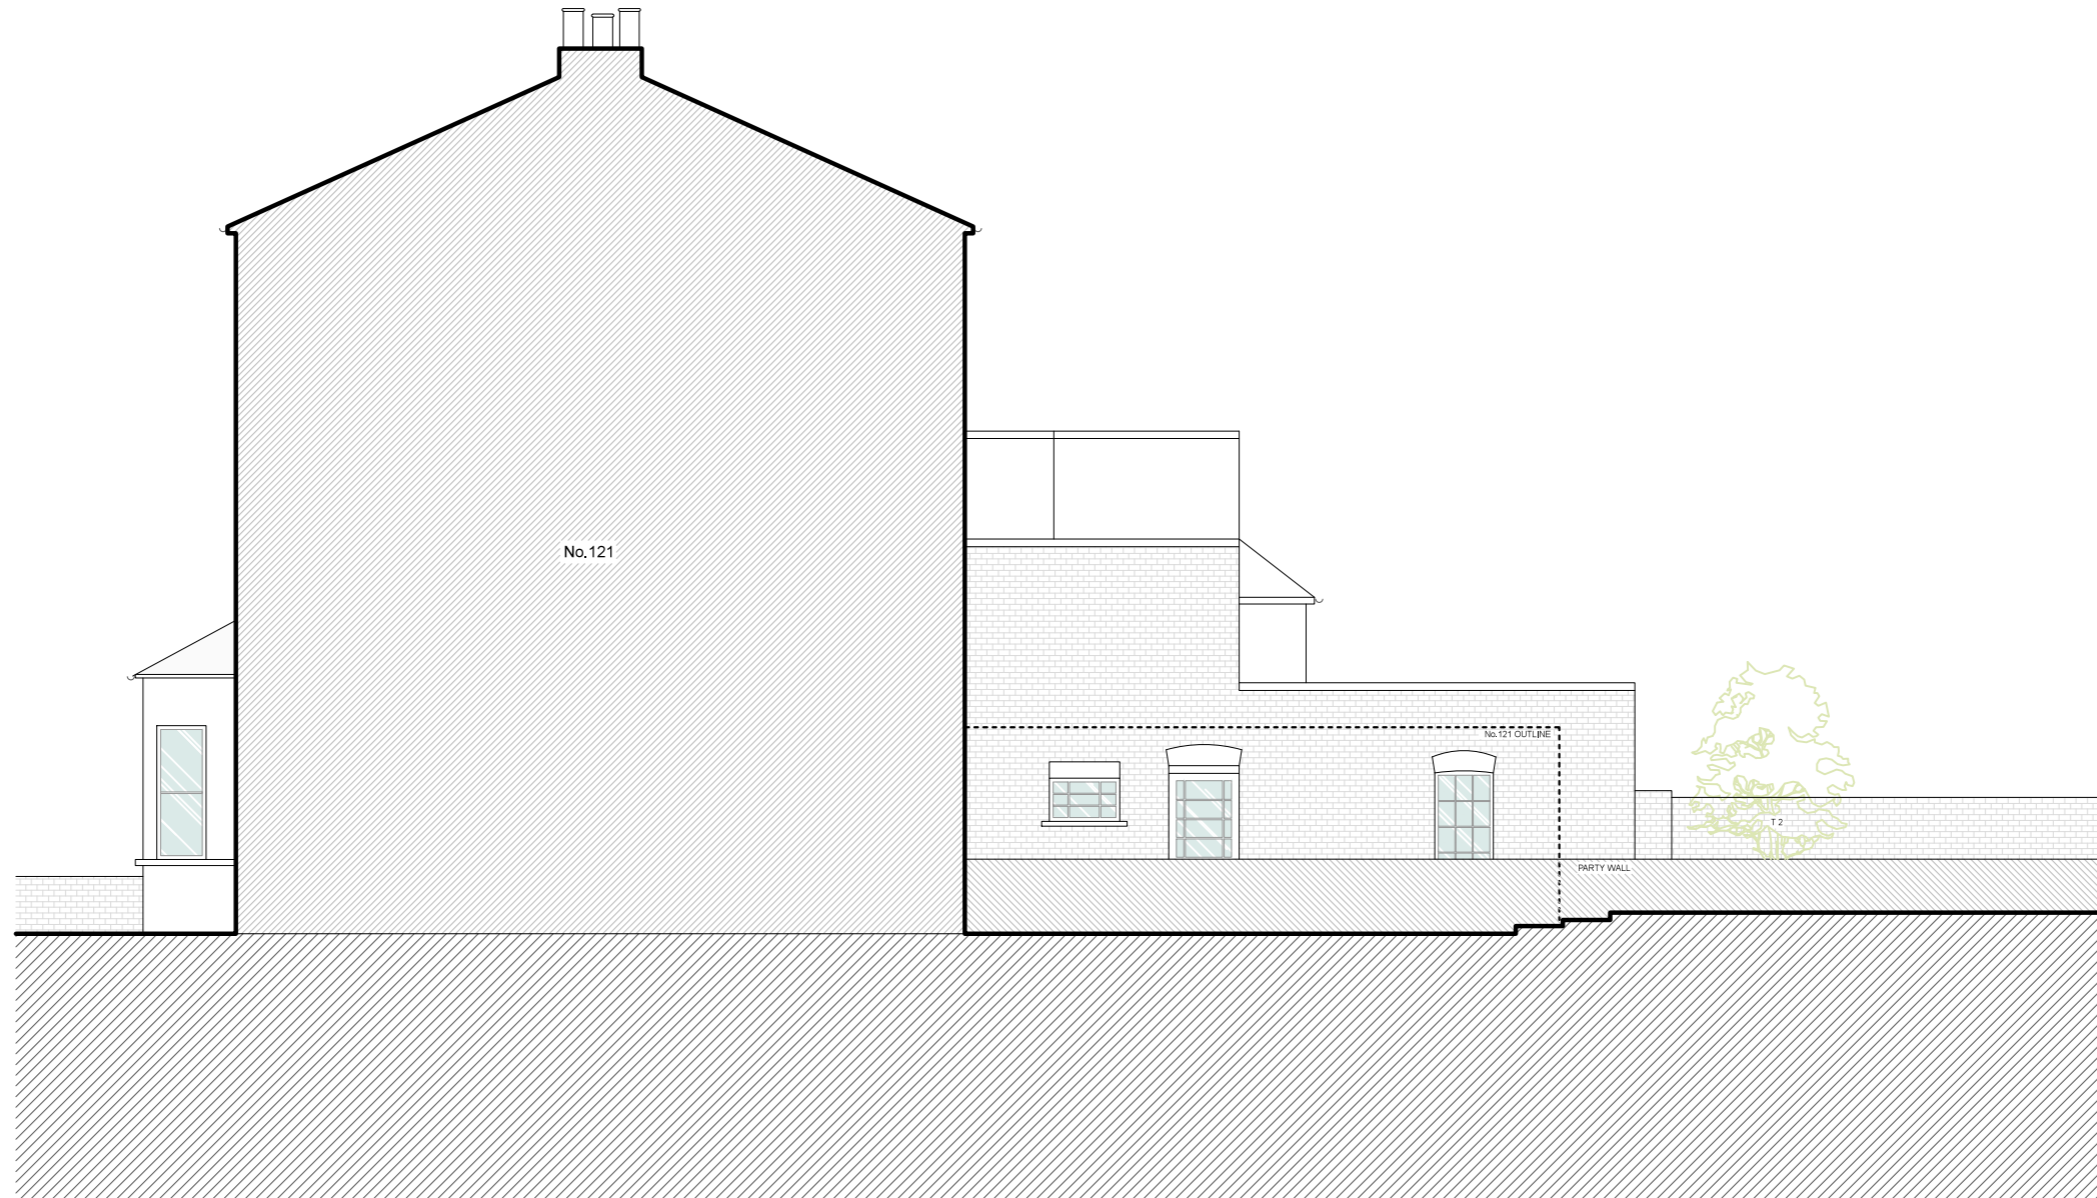

REVISION	DATE	NOTE
-	23.03.22	CREATED

ALL DIMENSIONS TO BE CHECKED ON SITE.
 REPORT ALL CONFLICTS OF INFORMATION TO BD LONDON.
 THIS DRAWING IS THE COPYRIGHT OF BD LONDON.



BD
 LONDON

38 TERRACE ROAD, HACKNEY, LONDON E9 7ES
 www.bdlondon.co.uk +44(0)20 8985 8106

PROJECT
FLAT 1
123 BRECKNOCK ROAD
GROUND FLOOR FLAT
N19 5AE

FOR INFORMATION

DRAWING TITLE
EXISTING
NORTH WEST ELEVATION

DRAWING NO.
EX_110

REVISION

-

SCALE
1:100 @ A3


PROJECT NO.
2201

DATE
23.03.22

DRAWN
HR
 CHECKED BY
MB

NORTH



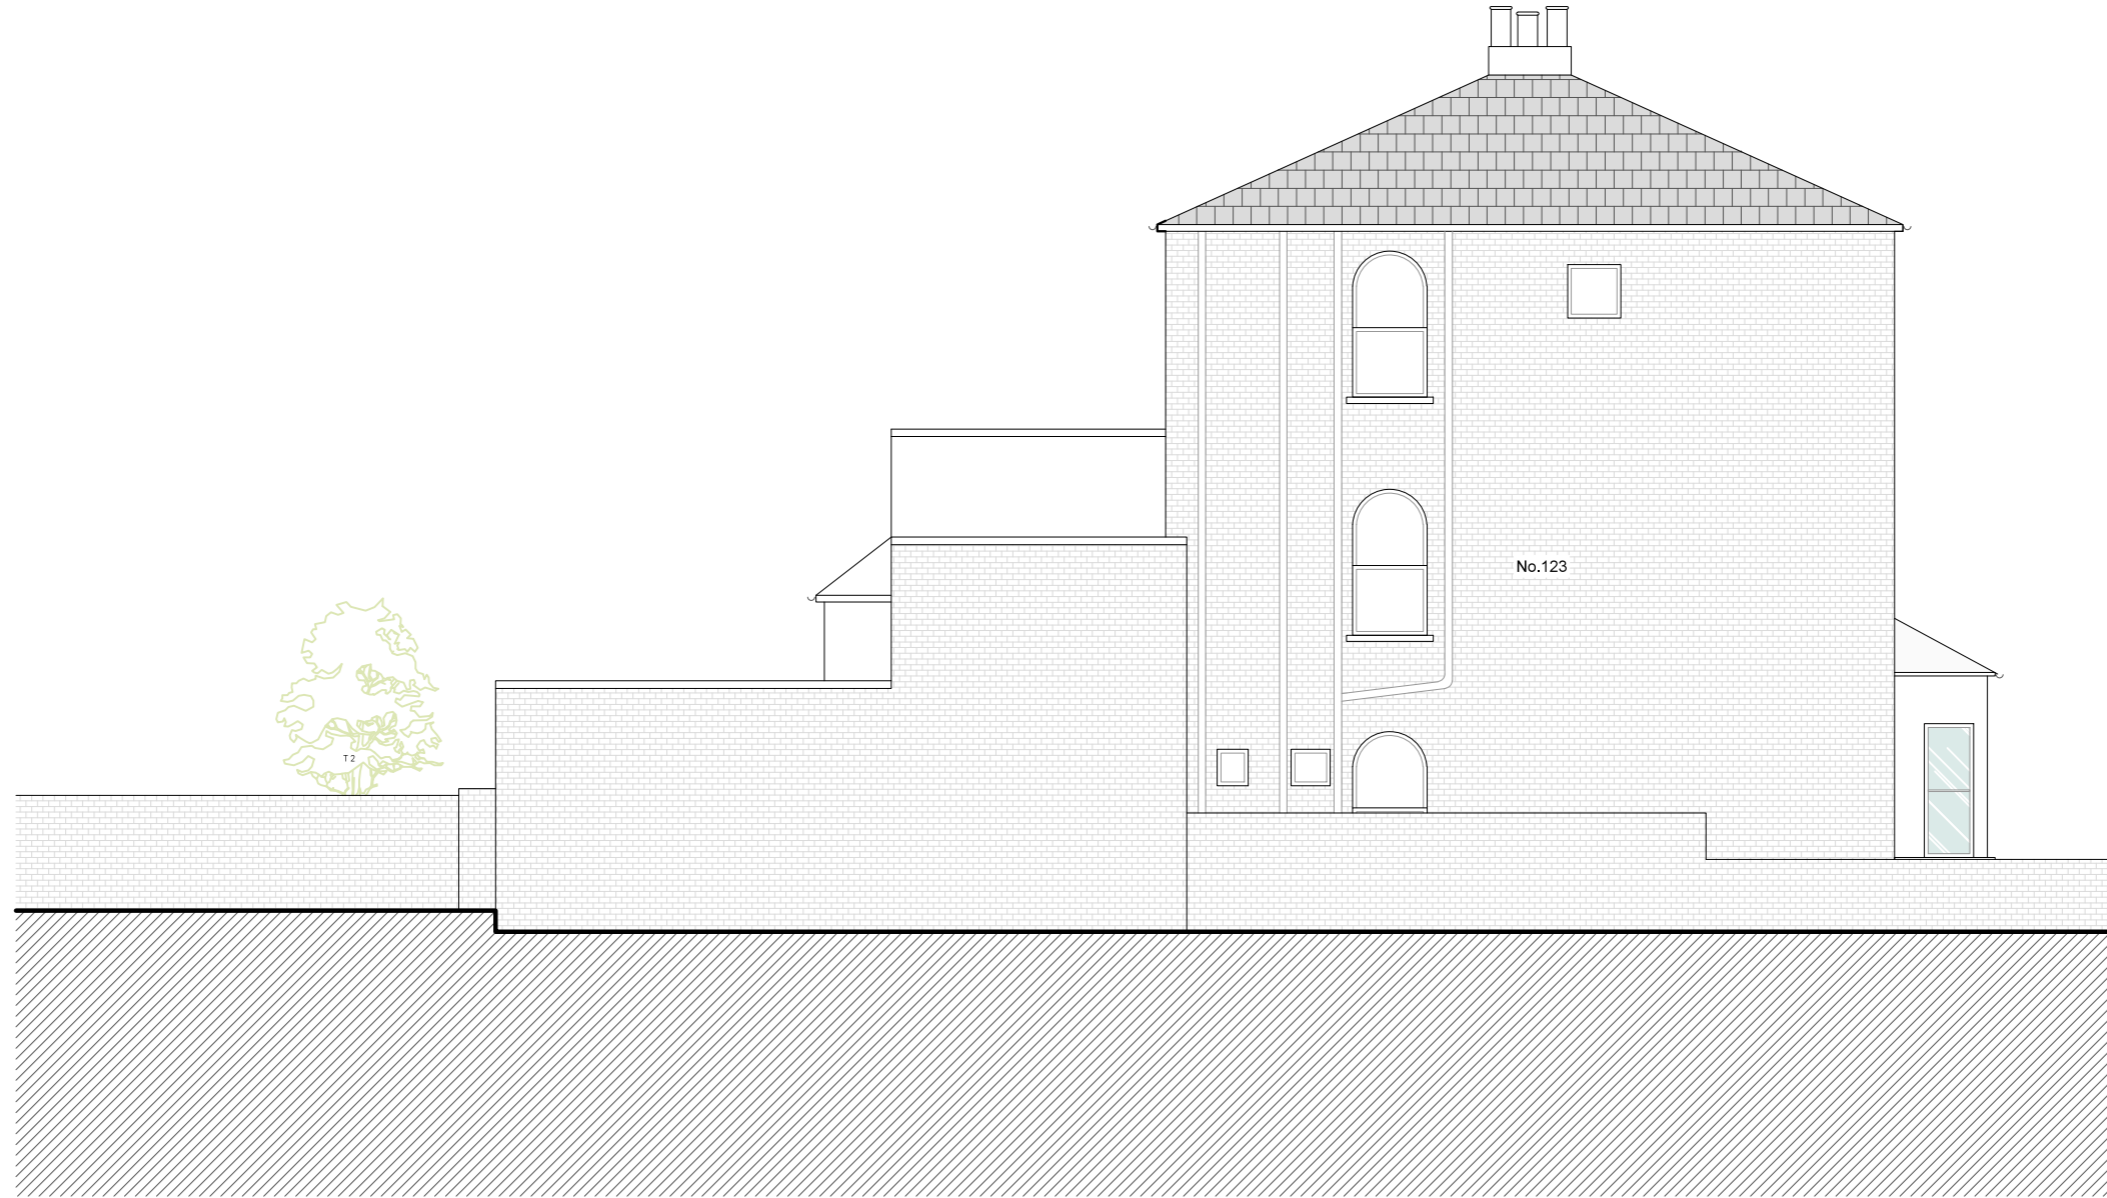

REVISION	DATE	NOTE
-	23.03.22	CREATED

ALL DIMENSIONS TO BE CHECKED ON SITE.
 REPORT ALL CONFLICTS OF INFORMATION TO BD LONDON.
 THIS DRAWING IS THE COPYRIGHT OF BD LONDON.



BD
 LONDON

38 TERRACE ROAD, HACKNEY, LONDON E9 7ES
 www.bdlondon.co.uk +44(0)20 8985 8106

PROJECT
FLAT 1
123 BRECKNOCK ROAD
GROUND FLOOR FLAT
N19 5AE

FOR INFORMATION


DRAWING TITLE EXISTING SOUTH WEST ELEVATION	DRAWING NO. EX_120
REVISION	-

SCALE
1:100 @ A3
 PROJECT NO.
2201
 DATE
23.03.22


DRAWN
HR
 CHECKED BY
MB

NORTH



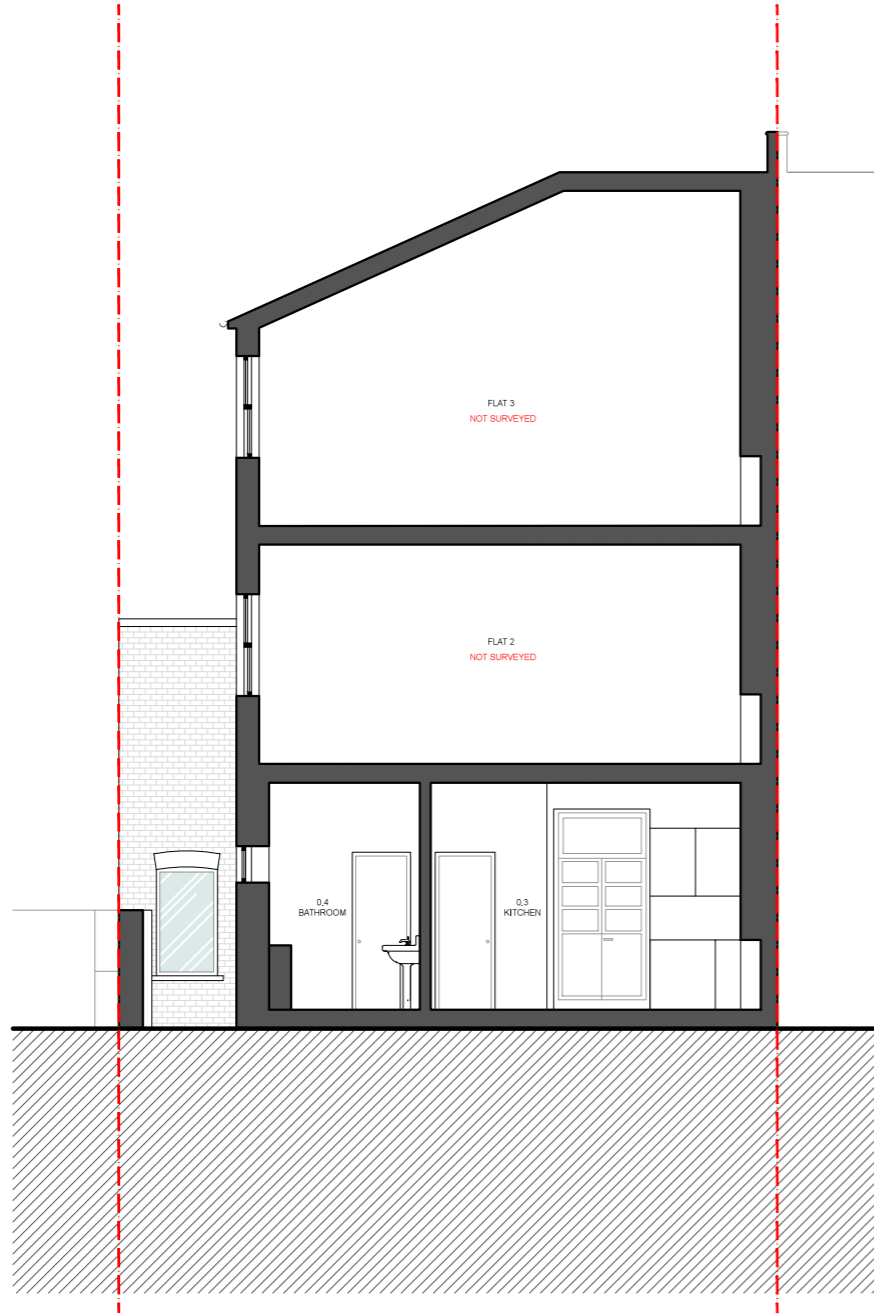

SECTION AA'

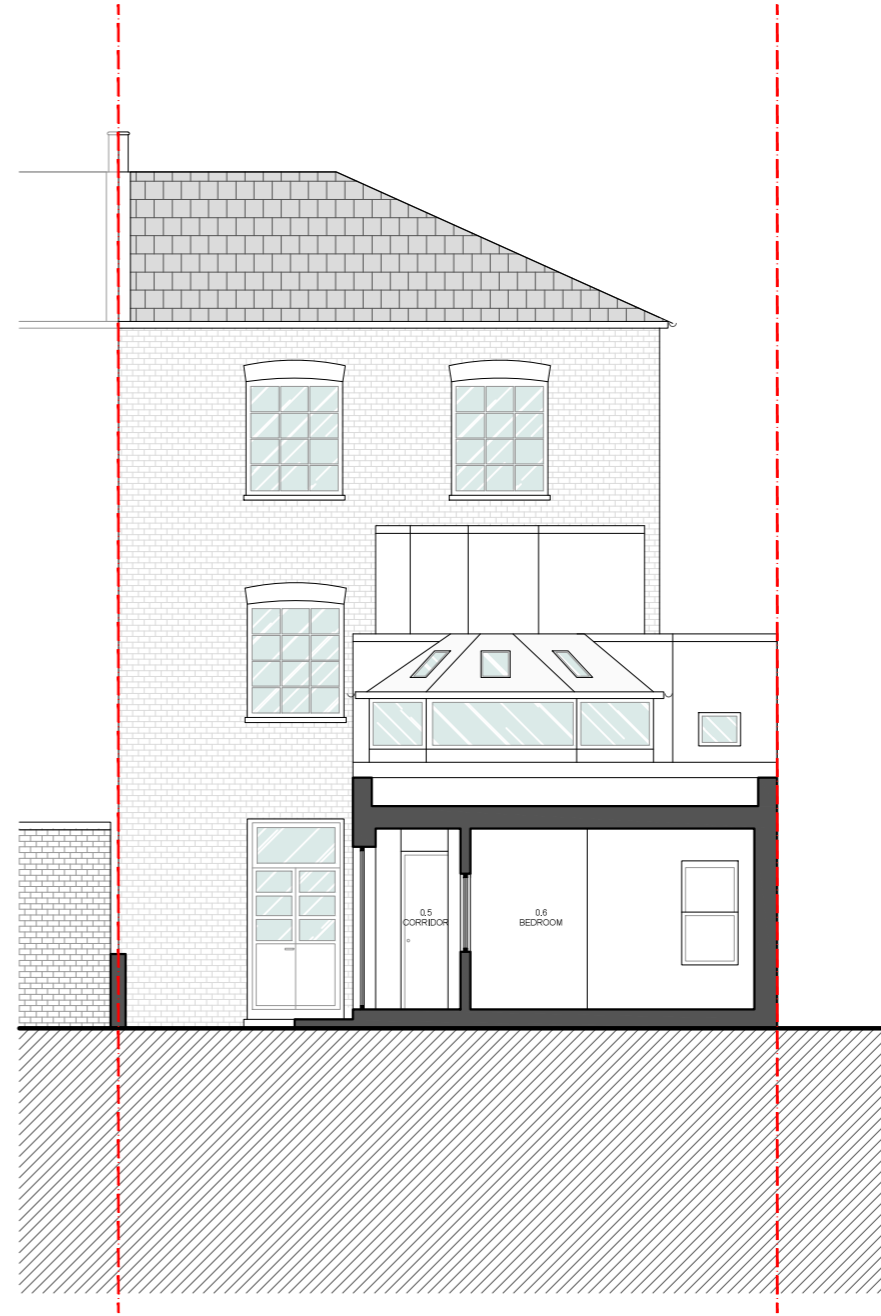

SECTION BB'

REVISION	DATE	NOTE
-	23.03.22	CREATED

--- SITE BOUNDARY




ALL DIMENSIONS TO BE CHECKED ON SITE.
REPORT ALL CONFLICTS OF INFORMATION TO BD LONDON.
THIS DRAWING IS THE COPYRIGHT OF BD LONDON.

BD
LONDON

38 TERRACE ROAD, HACKNEY, LONDON E9 7ES
www.bdlondon.co.uk +44(0)20 8985 8106

PROJECT
FLAT 1
123 BRECKNOCK ROAD
GROUND FLOOR FLAT
N19 5AE

DRAWING TITLE		DRAWING NO.	
EXISTING		EX_200	
SECTION AA' AND BB'		REVISION	
SCALE		-	
1:100 @ A3		NORTH	
PROJECT NO.	DRAWN		
2201	HR		
DATE	CHECKED BY		
23.03.22	MB		

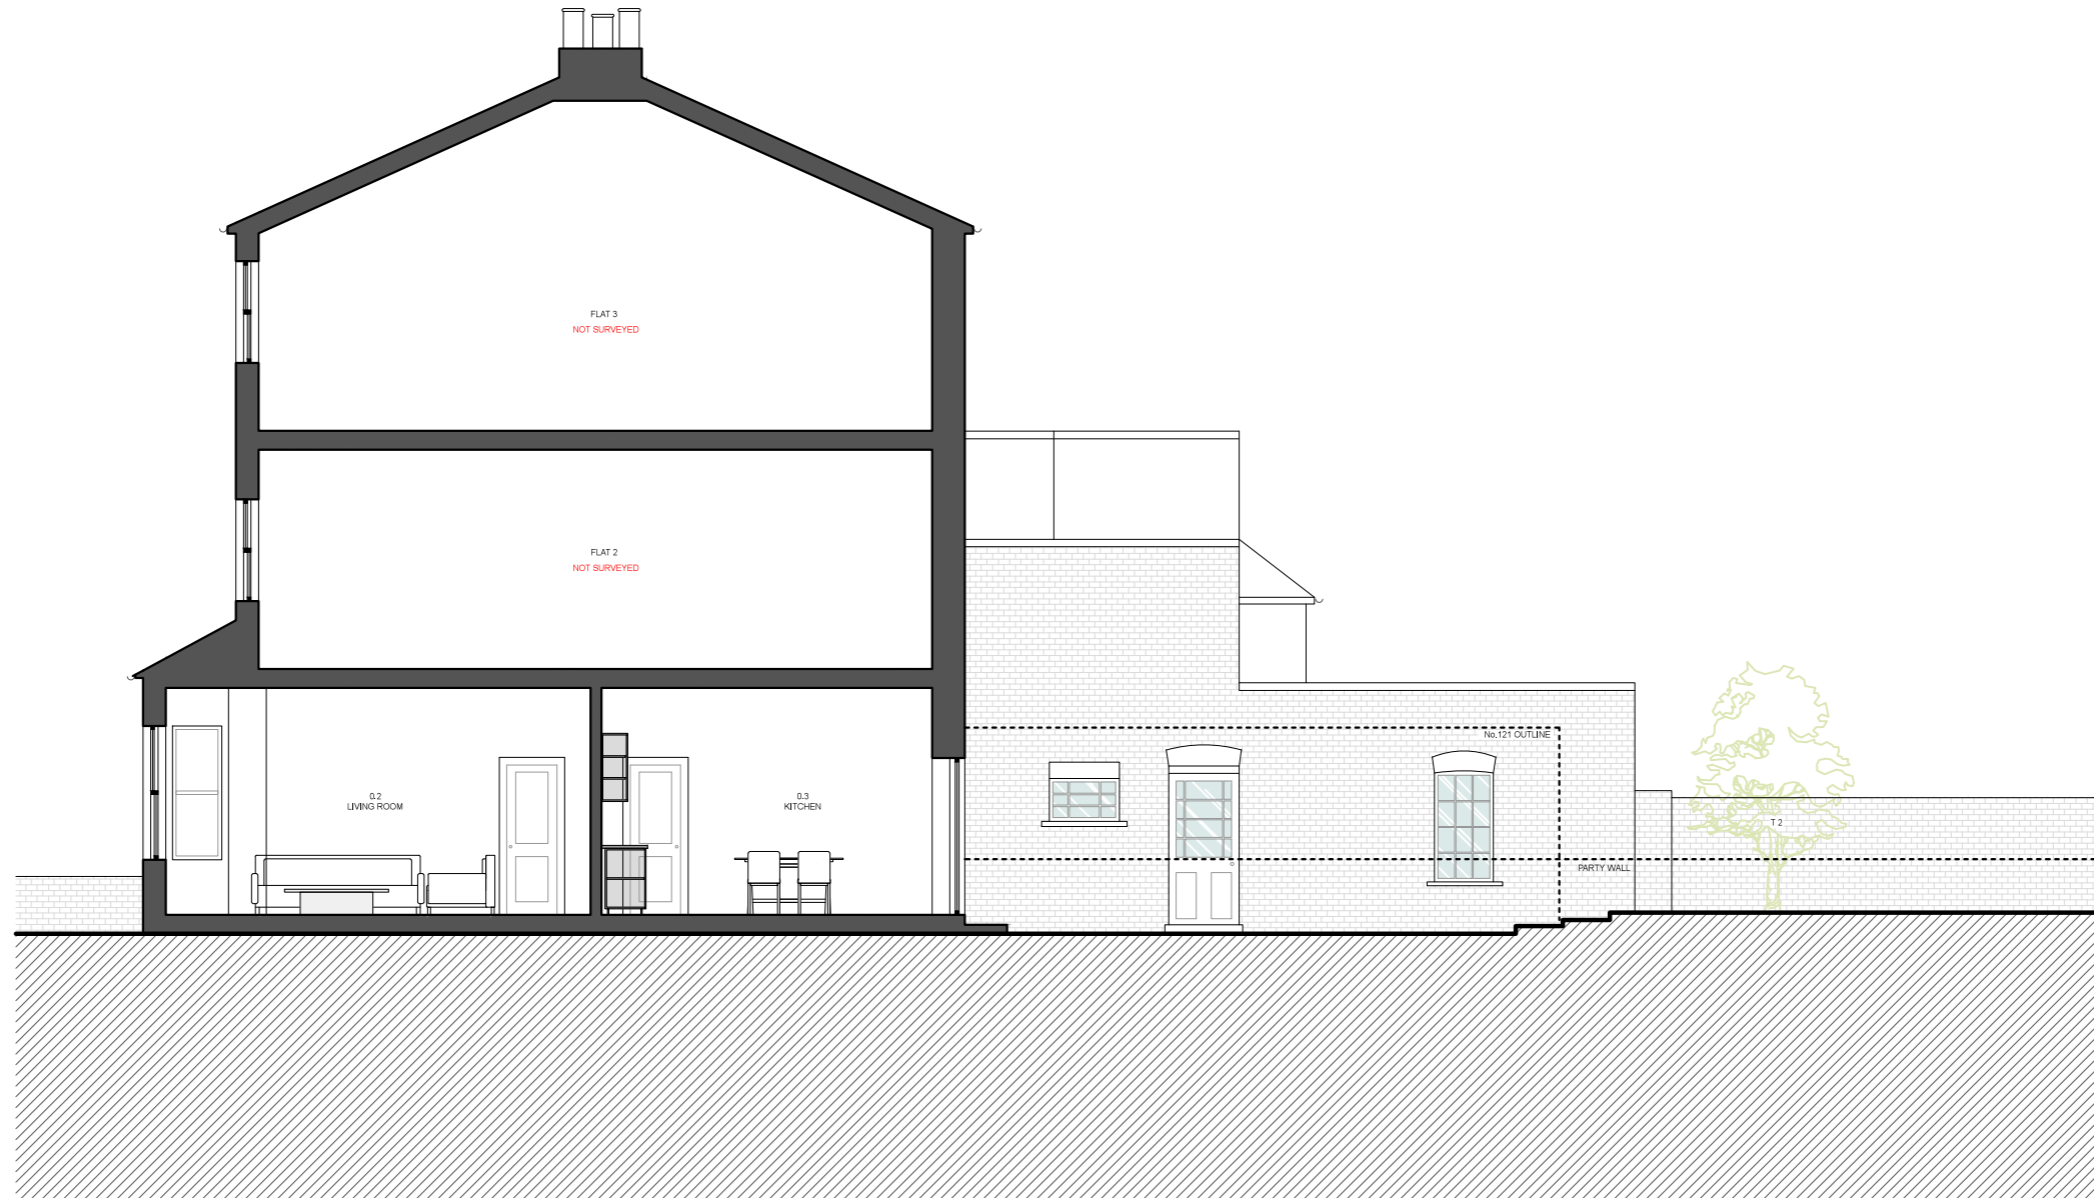

REVISION	DATE	NOTE
-	23.03.22	CREATED

ALL DIMENSIONS TO BE CHECKED ON SITE.
 REPORT ALL CONFLICTS OF INFORMATION TO BD LONDON.
 THIS DRAWING IS THE COPYRIGHT OF BD LONDON.



BD
 LONDON

38 TERRACE ROAD, HACKNEY, LONDON E9 7ES
 www.bdondon.co.uk +44(0)20 8985 8106

PROJECT
FLAT 1
123 BRECKNOCK ROAD
GROUND FLOOR FLAT
N19 5AE

FOR INFORMATION

DRAWING TITLE
EXISTING
SECTION CC'

DRAWING NO.
EX_210

REVISION

-

SCALE
1:100 @ A3


PROJECT NO.
2201

DATE
23.03.22

DRAWN
HR
 CHECKED BY
MB

NORTH



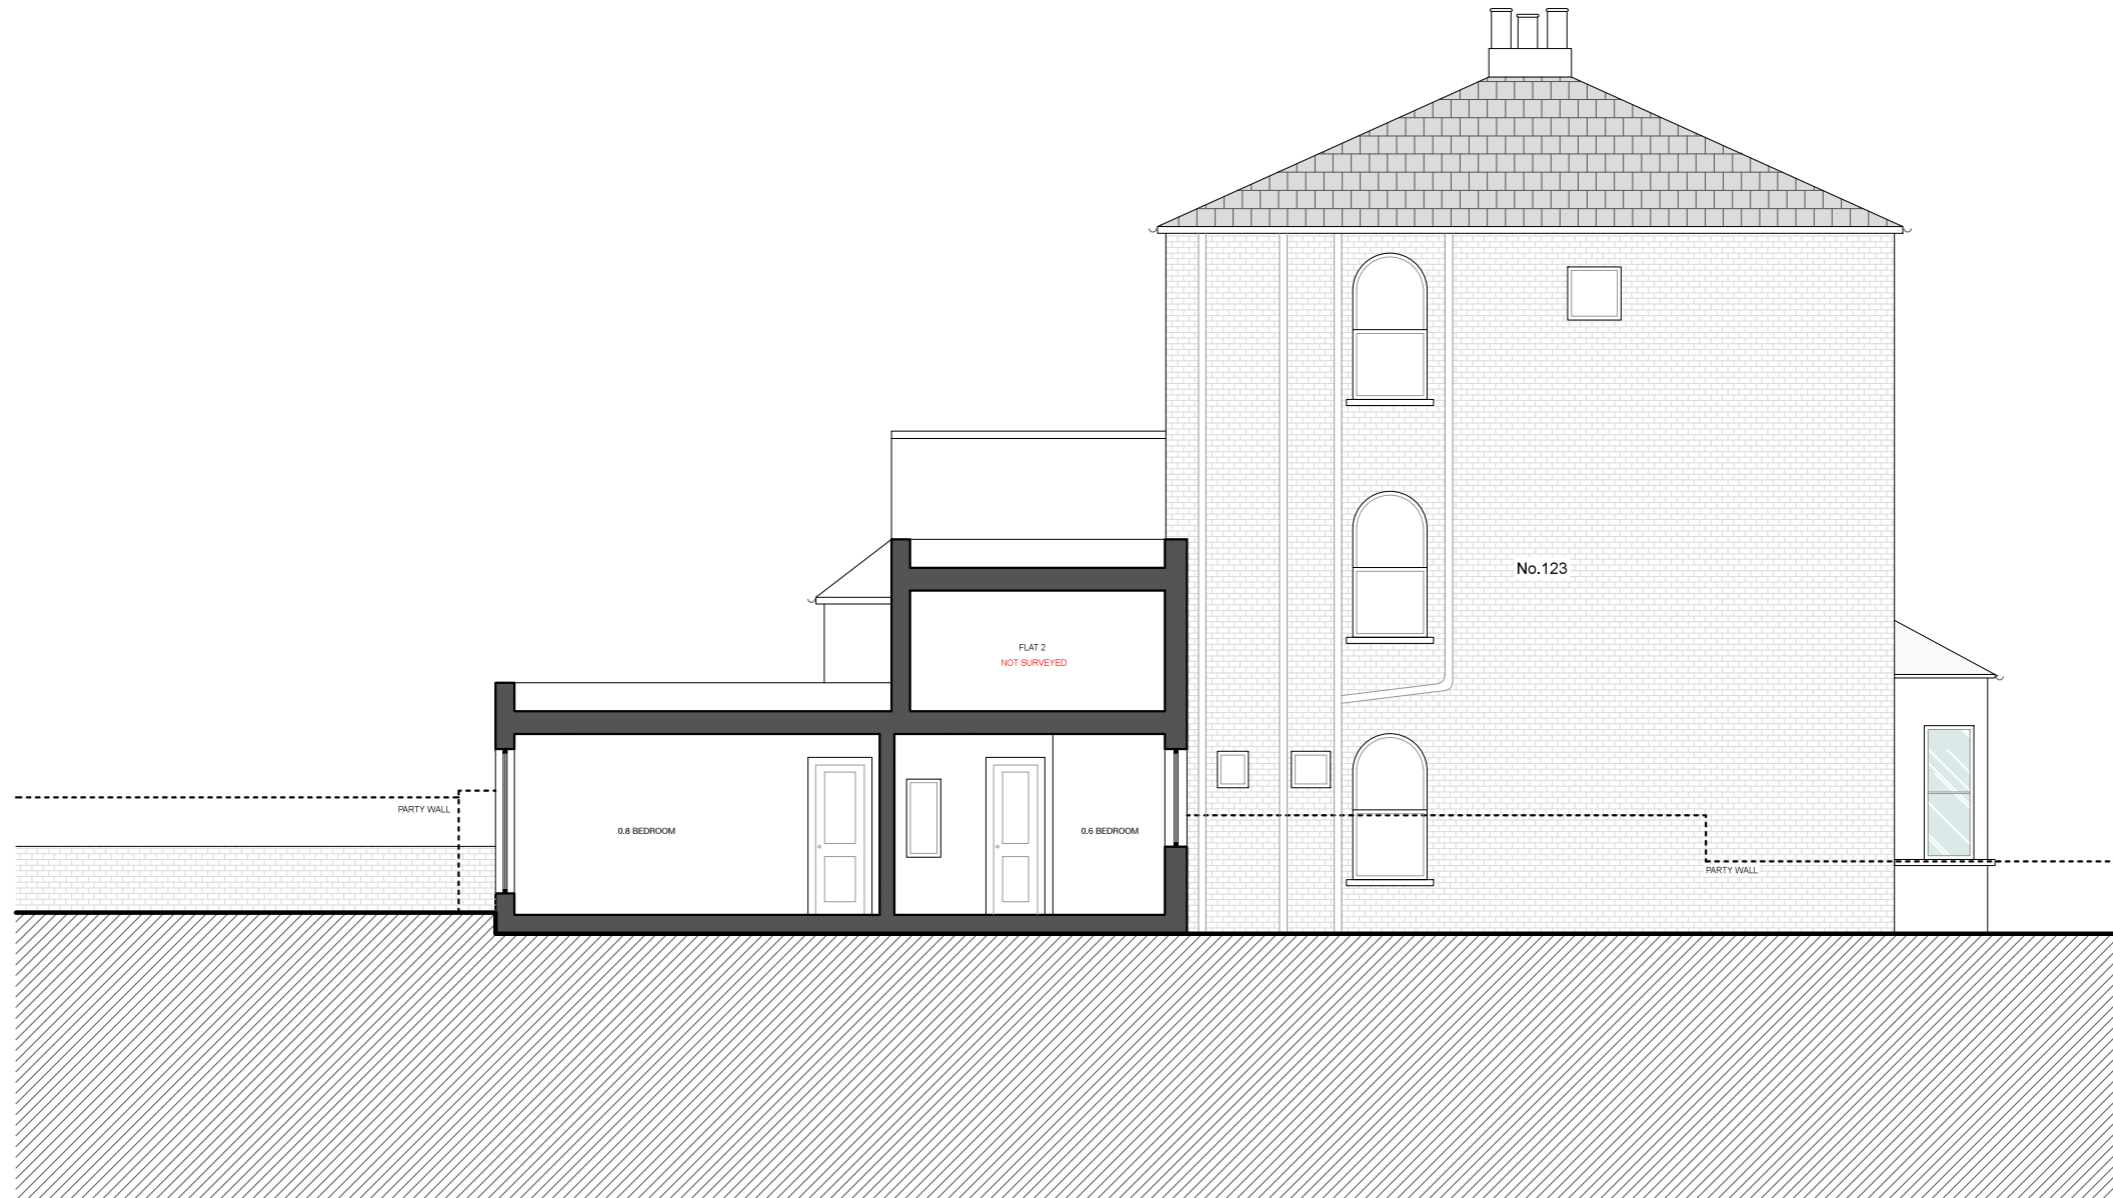

REVISION	DATE	NOTE
-	23.03.22	CREATED

ALL DIMENSIONS TO BE CHECKED ON SITE.
 REPORT ALL CONFLICTS OF INFORMATION TO BD LONDON.
 THIS DRAWING IS THE COPYRIGHT OF BD LONDON.



BD
 LONDON

38 TERRACE ROAD, HACKNEY, LONDON E9 7ES
 www.bdlondon.co.uk +44(0)20 8985 8106

PROJECT
FLAT 1
123 BRECKNOCK ROAD
GROUND FLOOR FLAT
N19 5AE

DRAWING TITLE
PROPOSED
SECTION DD'

SCALE
1:100 @ A3
 PROJECT NO.
2201
 DATE
23.03.22

FOR INFORMATION

DRAWING NO.
EX_220

REVISION
 -

DRAWN
HR
 CHECKED BY
MB

NORTH

