


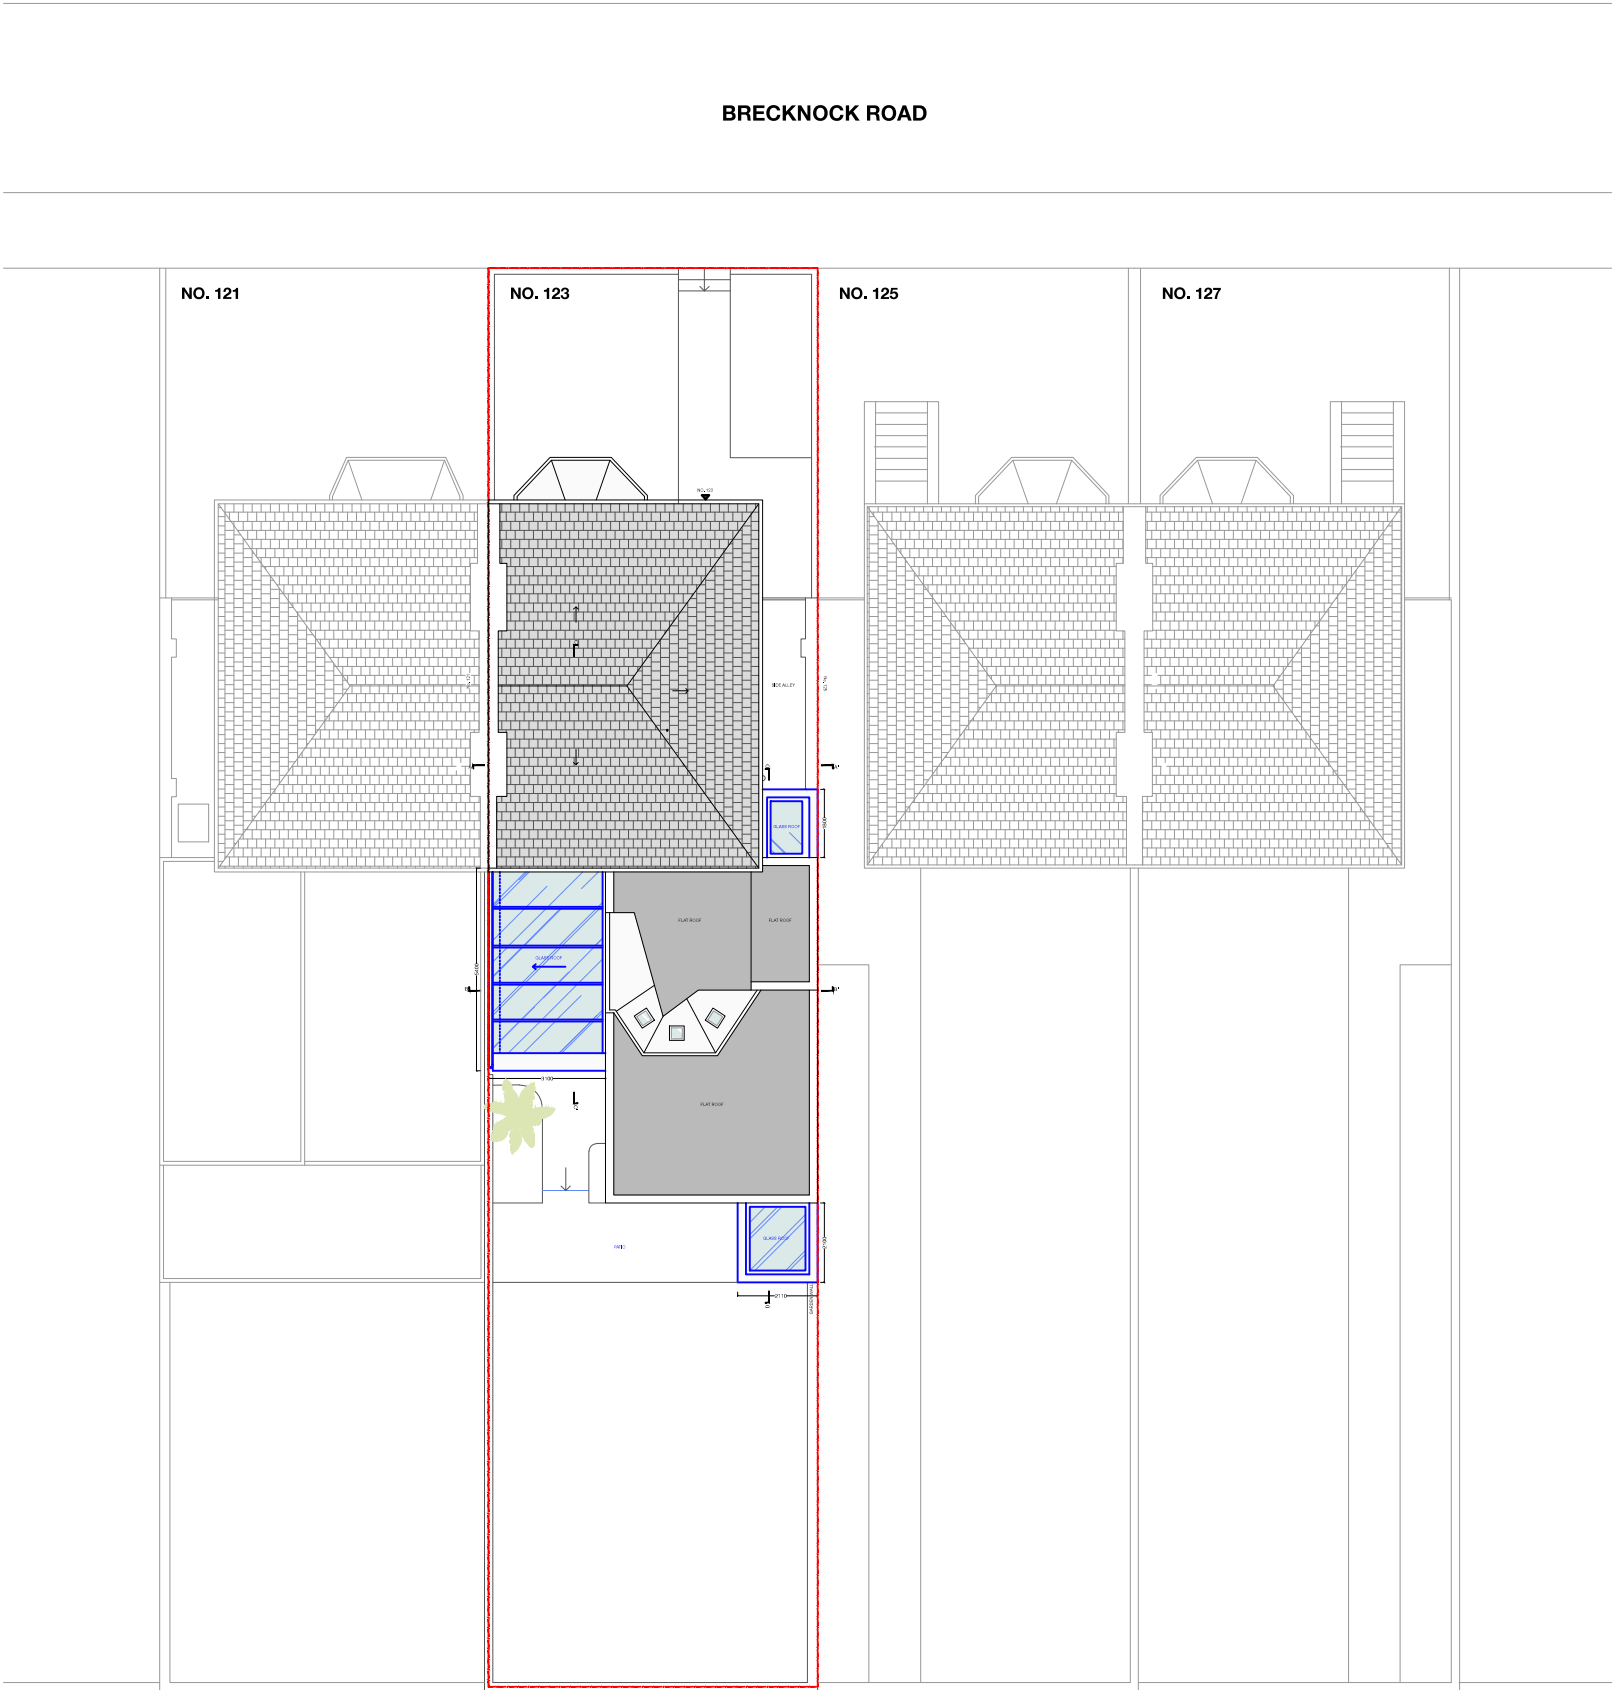

REVISION	DATE	NOTE
-	24.03.22	CREATED
A	06.05.22	UPDATE

ALL DIMENSIONS TO BE CHECKED ON SITE.
REPORT ALL CONFLICTS OF INFORMATION TO BD LONDON.
THIS DRAWING IS THE COPYRIGHT OF BD LONDON.

— SITE BOUNDARY
— PROPOSED



BD
LONDON

38 TERRACE ROAD, HACKNEY, LONDON E9 7ES
www.bdlondon.co.uk +44(0)20 8985 8106

PROJECT
FLAT 1
123 BRECKNOCK ROAD
GROUND FLOOR FLAT
N19 5AE

DRAWING TITLE
PROPOSED
SITE PLAN

SCALE
1:200 @ A3
PROJECT NO.
2201
DATE
06.05.22

DRAWN
HR
CHECKED BY
MB, PL

DRAWING NO.
PL1_002
REVISION
A

NORTH

