


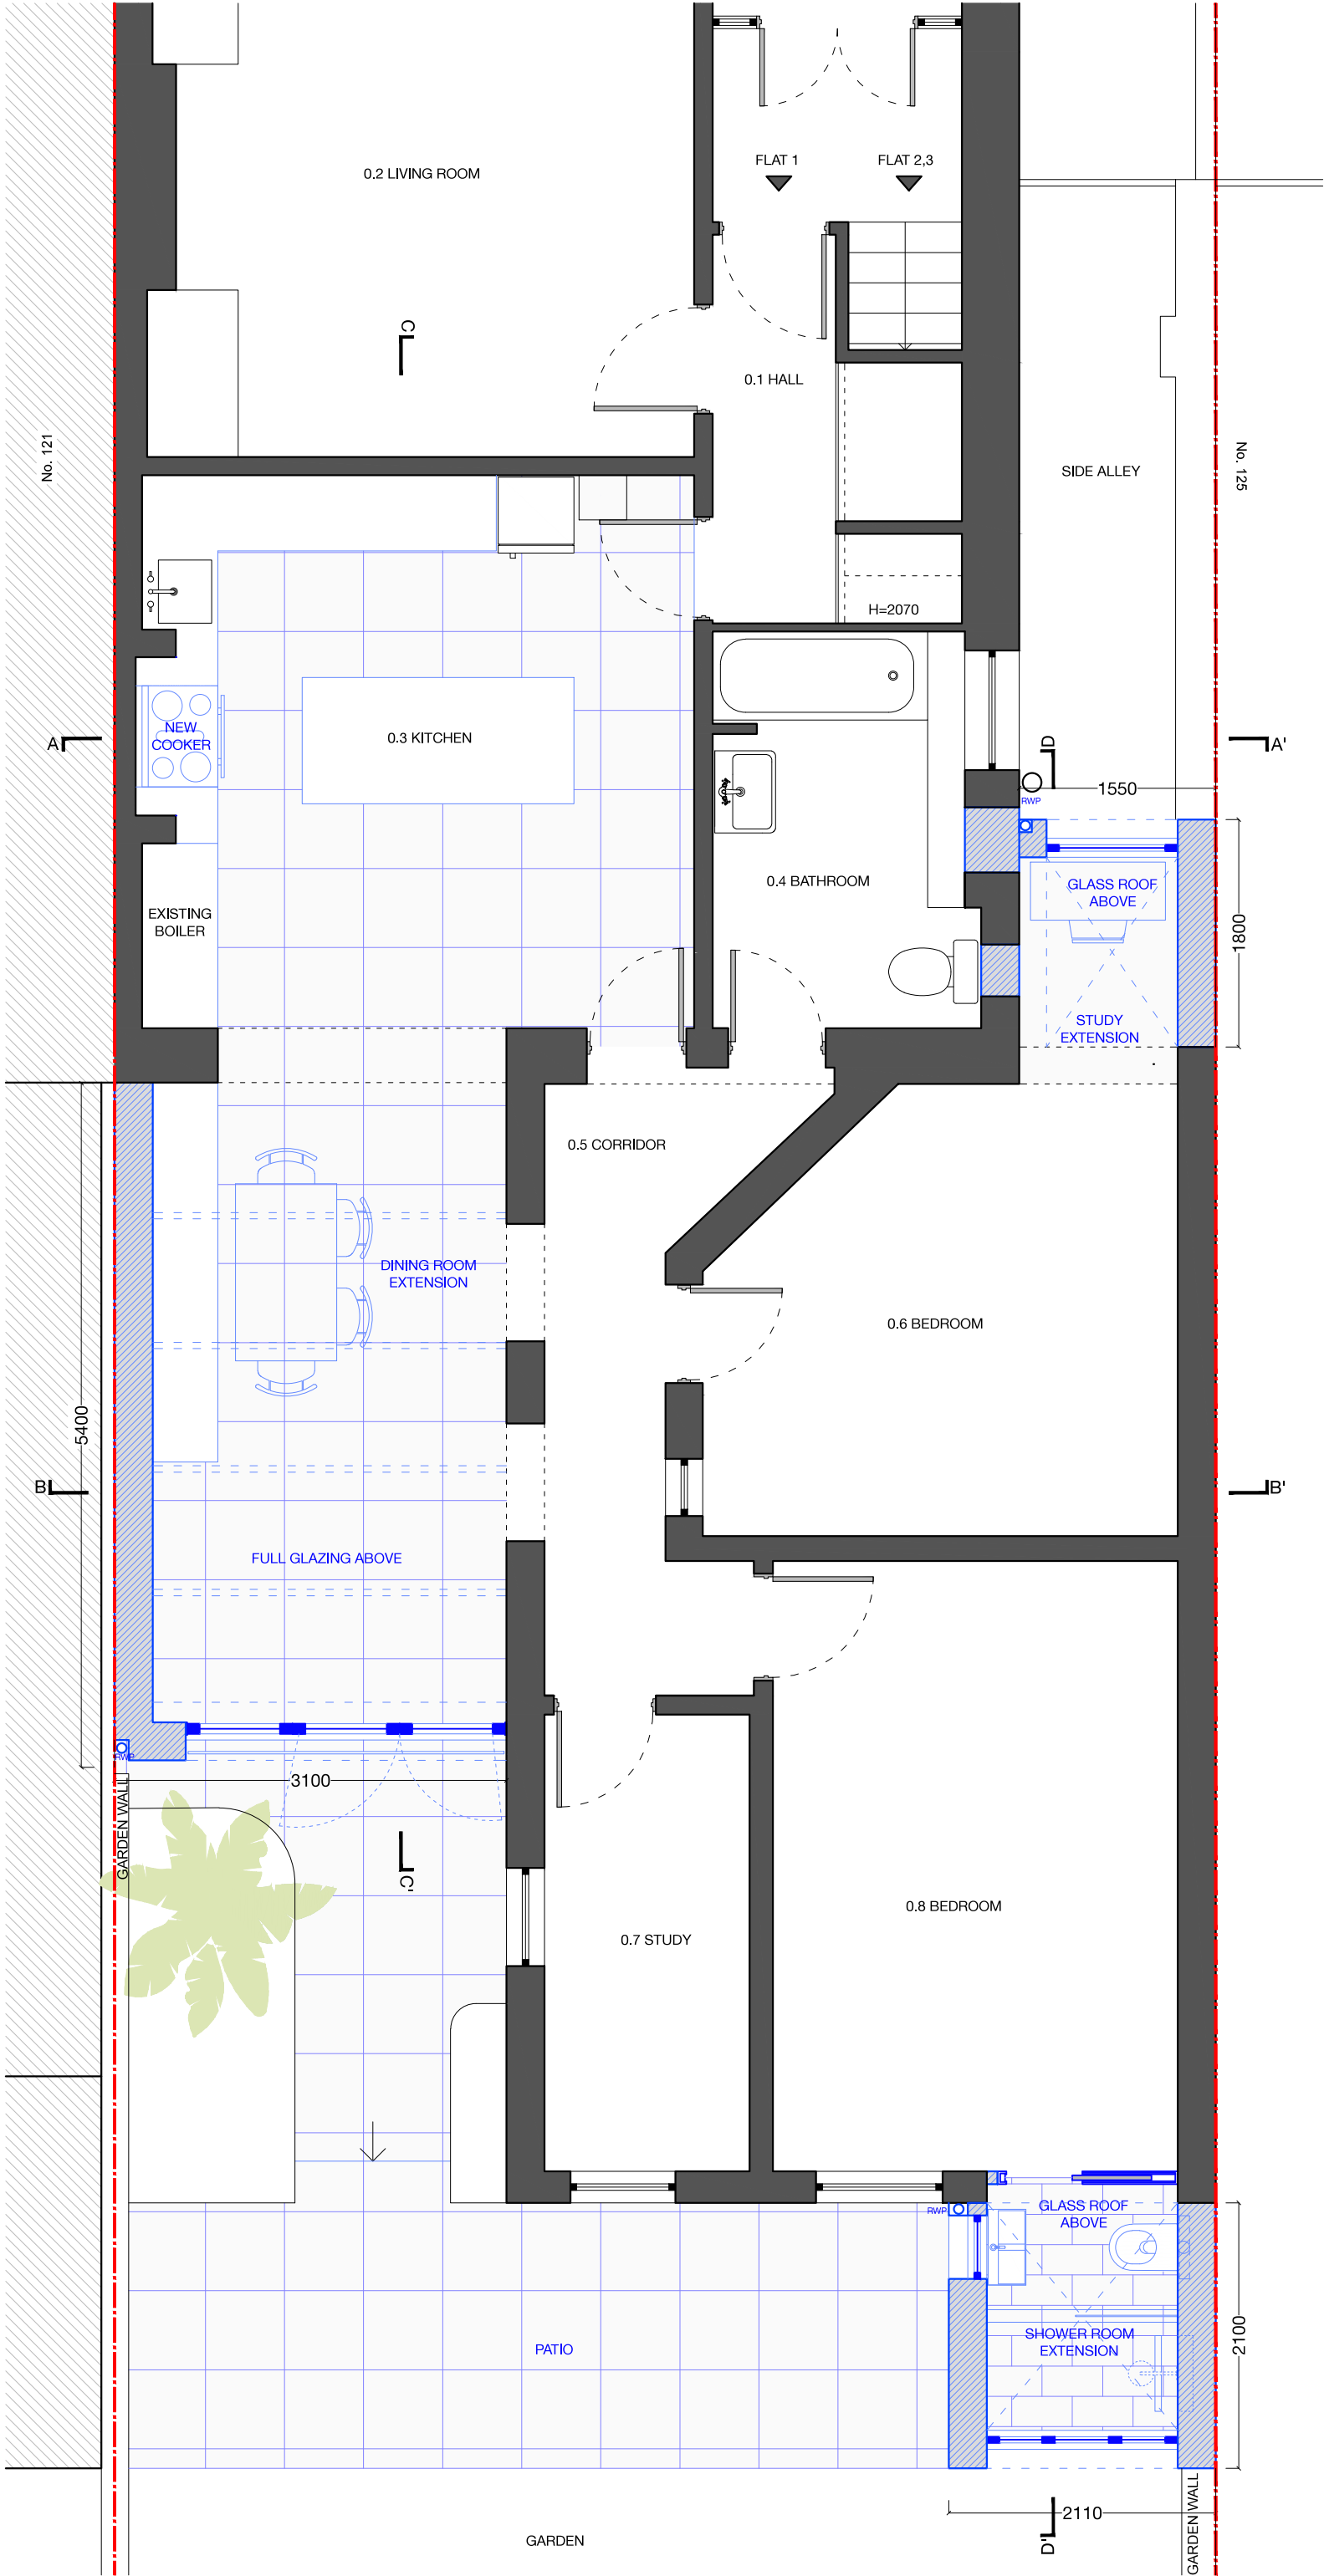

0.5m

2.5m

ALL DIMENSIONS TO BE CHECKED ON SITE.
REPORT ALL CONFLICTS OF INFORMATION TO BD LONDON.
THIS DRAWING IS THE COPYRIGHT OF BD LONDON.

REVISION	DATE	NOTE
-	24.03.22	CREATED
A	28.04.22	UPDATE-COOKER IN THE CHIMNEY
B	06.05.22	UPDATE

SITE BOUNDARY

PROPOSED

FOR PLANNING

BD

LONDON

38 TERRACE ROAD HACKNEY LONDON E9 7ES
www.bdlondon.co.uk +44(0)20 8985 8106

PROJECT
FLAT 1, 123 BRECKNOCK ROAD
GROUND FLOOR FLAT
N19 5AE

DRAWING TITLE
PROPOSED
GROUND FLOOR PLAN

SCALE
1:50 @ A3

PROJECT NO.
2201

DATE
06.05.22

DRAWING NO.
PL1_010


DRAWN
HR

CHECKED BY
MB, PL

NORTH

REVISION
B

© BD LONDON

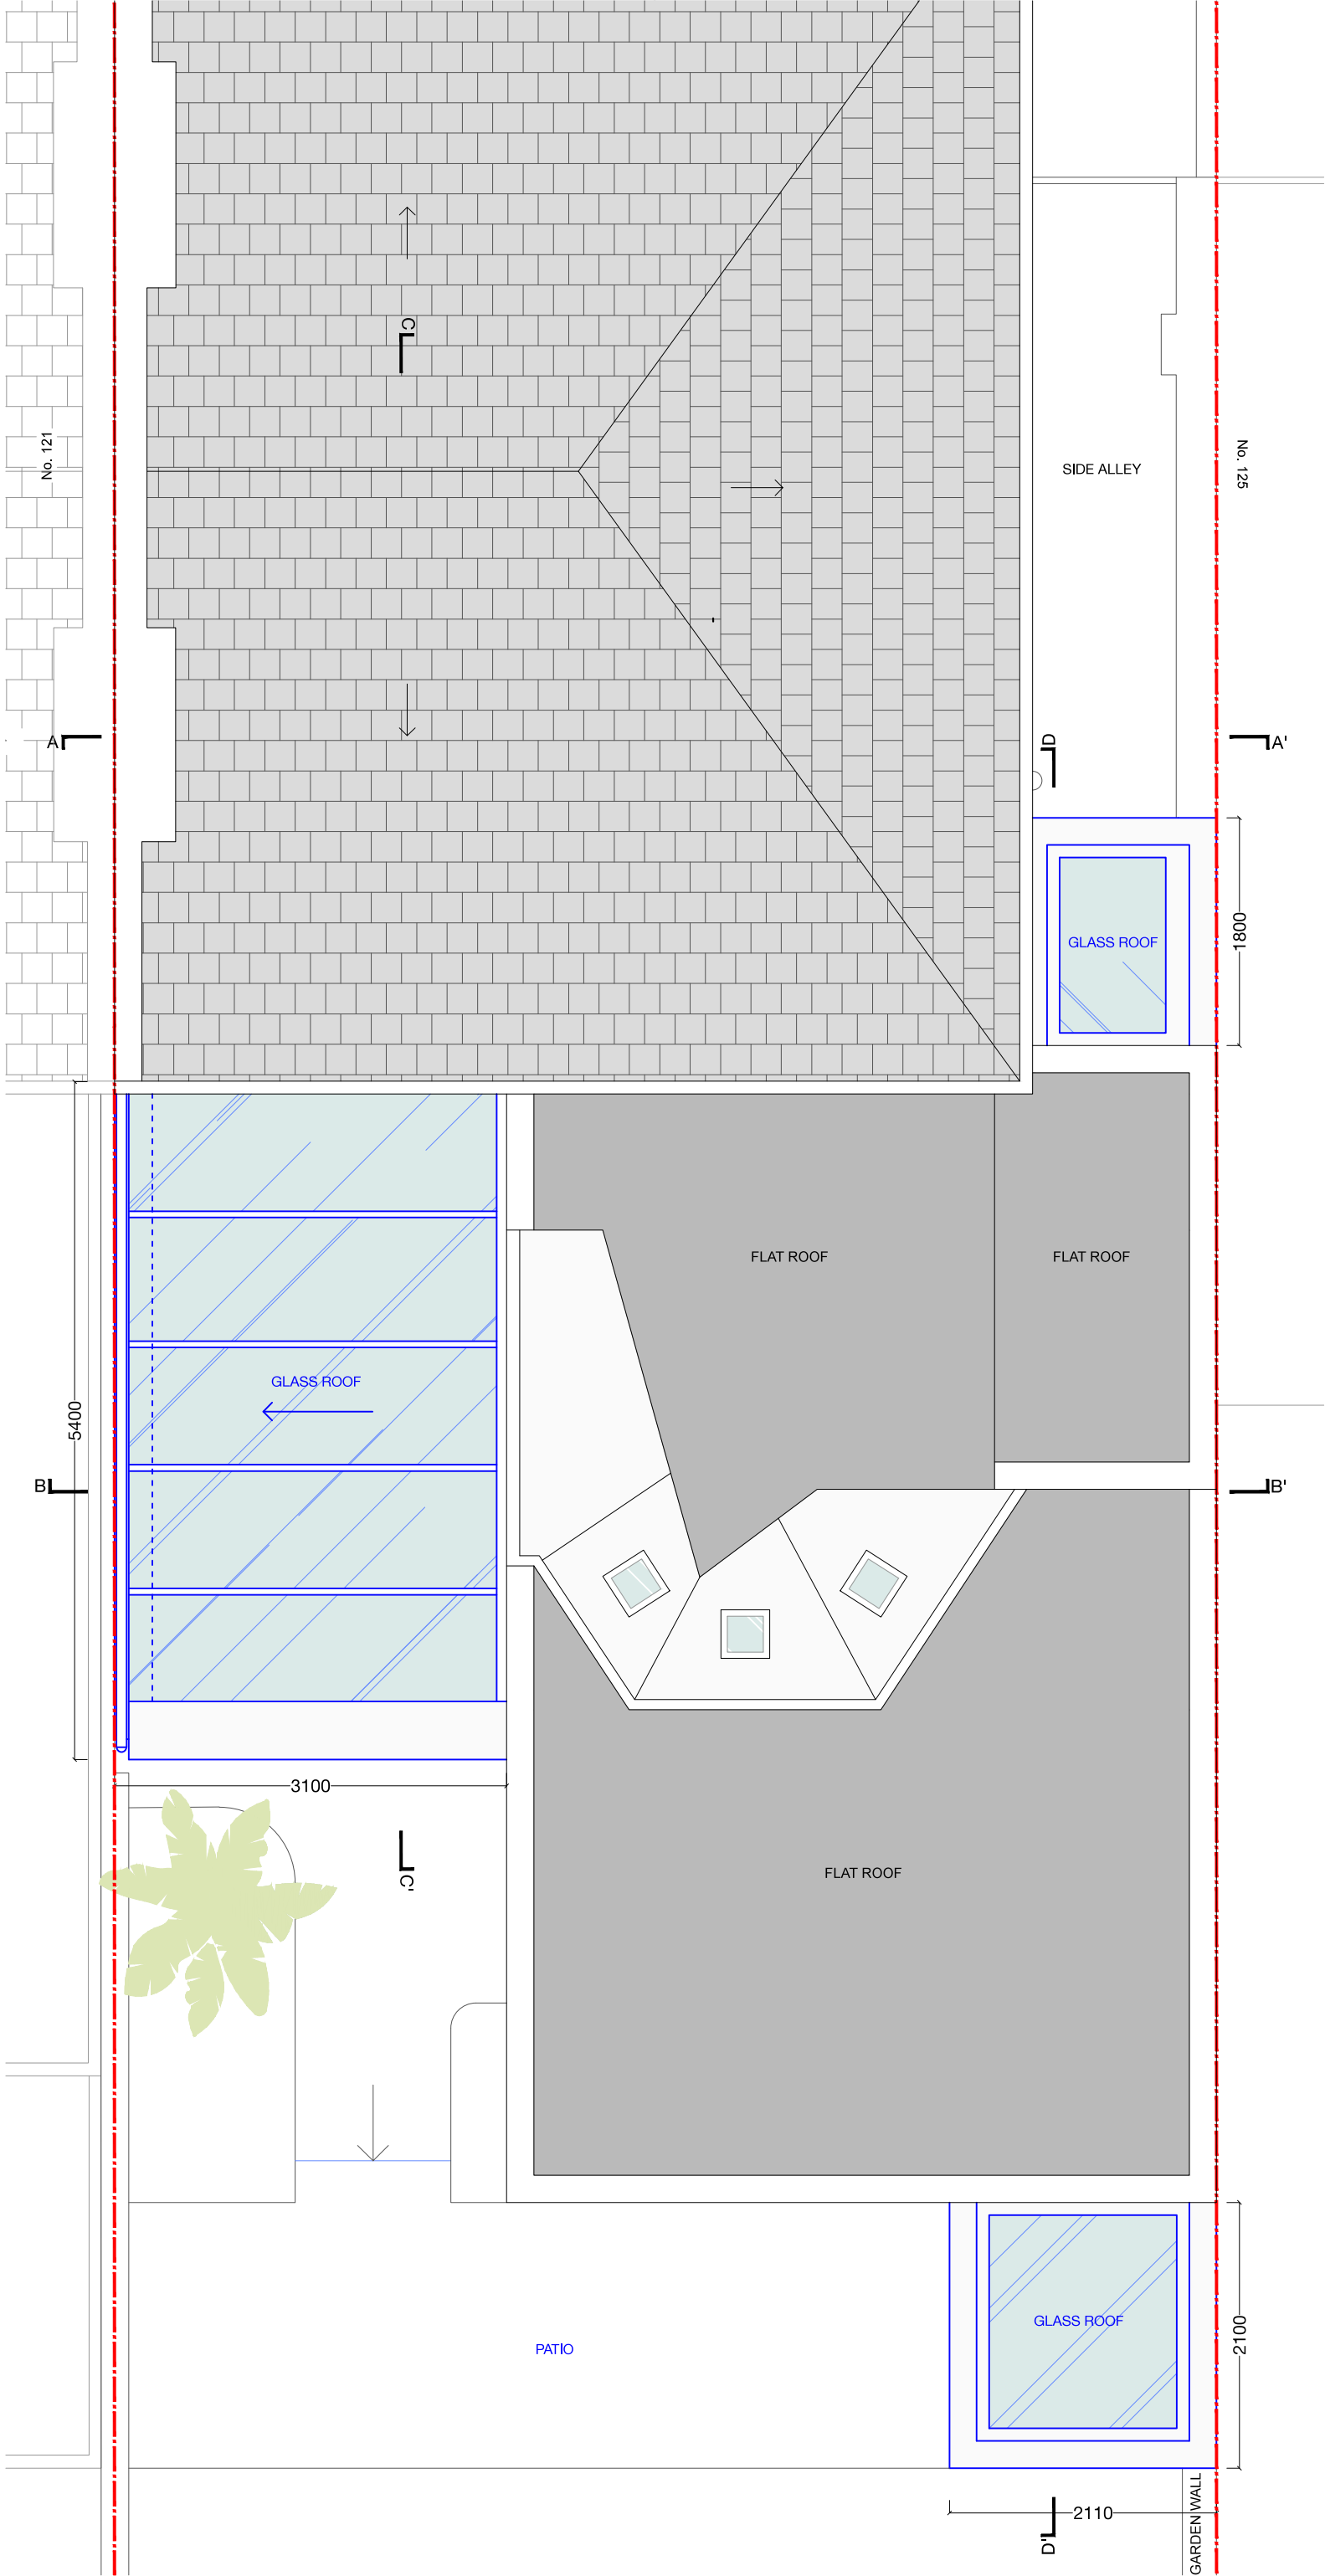

0.5m

2.5m

ALL DIMENSIONS TO BE CHECKED ON SITE.
REPORT ALL CONFLICTS OF INFORMATION TO BD LONDON.
THIS DRAWING IS THE COPYRIGHT OF BD LONDON.

REVISION	DATE	NOTE
-	24.03.22	CREATED
A	06.05.22	UPDATE

SITE BOUNDARY

PROPOSED

FOR PLANNING

BD

LONDON

38 TERRACE ROAD HACKNEY LONDON E9 7ES

www.bdlondon.co.uk +44(0)20 8985 8106

PROJECT

FLAT 1, 123 BRECKNOCK ROAD

GROUND FLOOR FLAT

N19 5AE

DRAWING TITLE

PROPOSED

ROOF PLAN

SCALE

1:50 @ A3

PROJECT NO.

2201

DATE

06.05.22

DRAWING NO.

PL1_020

DRAWN

HR

CHECKED BY

MB, PL

NORTH


REVISION

A

© BD LONDON



FRONT ELEVATION

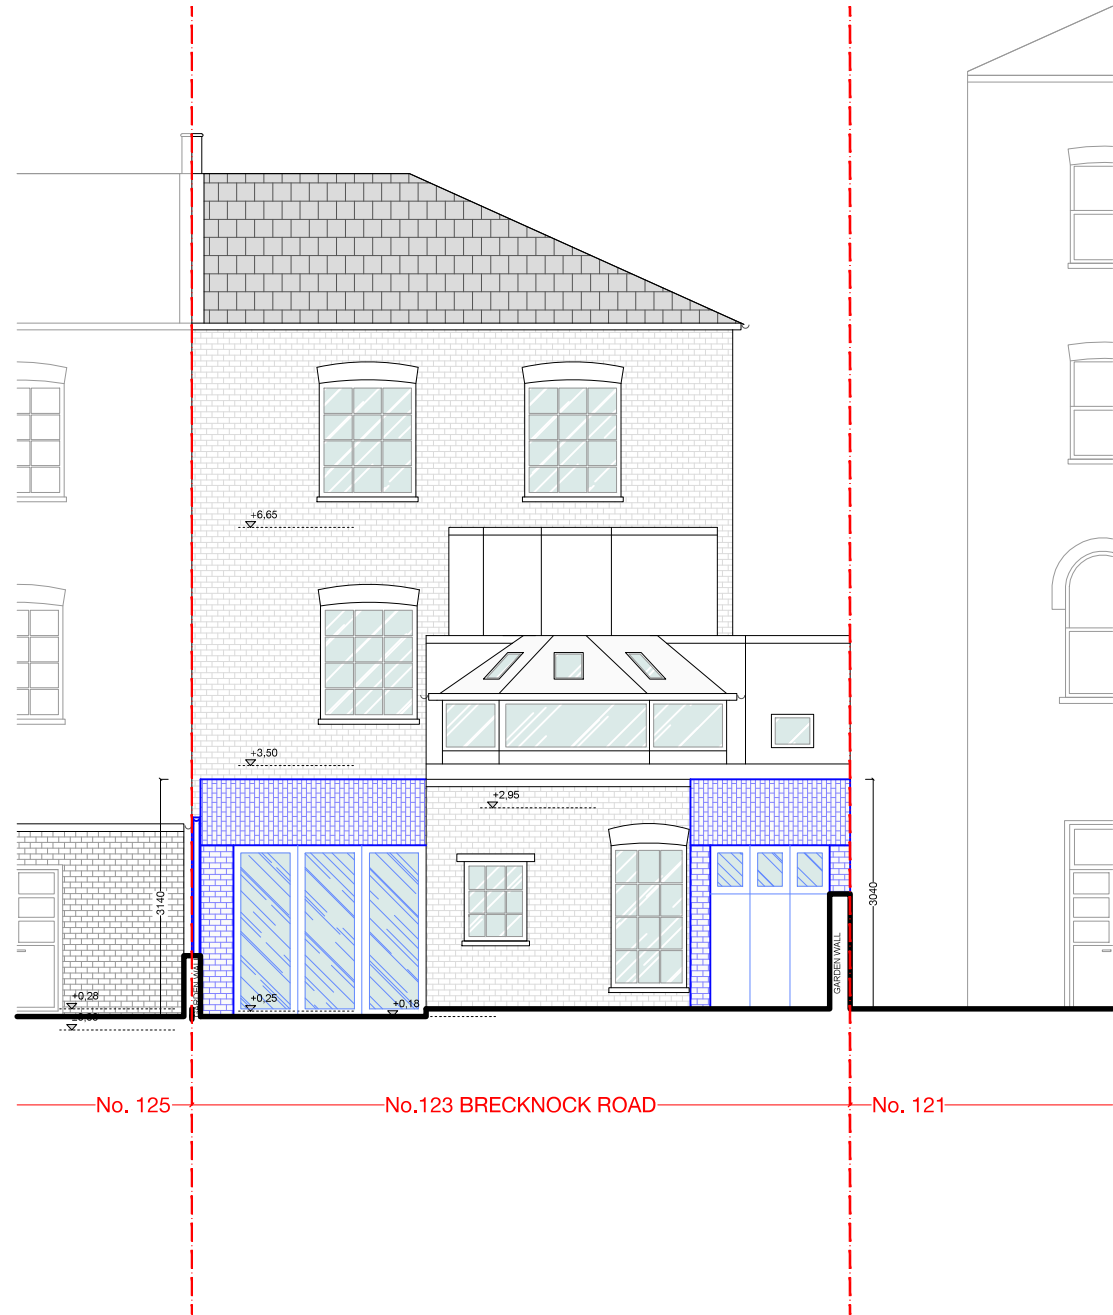

REAR ELEVATION

REVISION	DATE	NOTE
A	06.05.22	UPDATE

ALL DIMENSIONS TO BE CHECKED ON SITE.
REPORT ALL CONFLICTS OF INFORMATION TO BD LONDON.
THIS DRAWING IS THE COPYRIGHT OF BD LONDON.

--- SITE BOUNDARY
--- PROPOSED



BD
LONDON

38 TERRACE ROAD, HACKNEY, LONDON E9 7ES
www.bdlondon.co.uk +44(0)20 8985 8106

PROJECT
FLAT 1
123 BRECKNOCK ROAD
GROUND FLOOR FLAT
N19 5AE

DRAWING TITLE
PROPOSED
FRONT AND REAR
ELEVATION


SCALE
1:100 @ A3
PROJECT NO.
2201
DATE
06.05.22

DRAWING NO.
PL1_100
REVISION
A

DRAWN
HR
CHECKED BY
MB, PL


NORTH



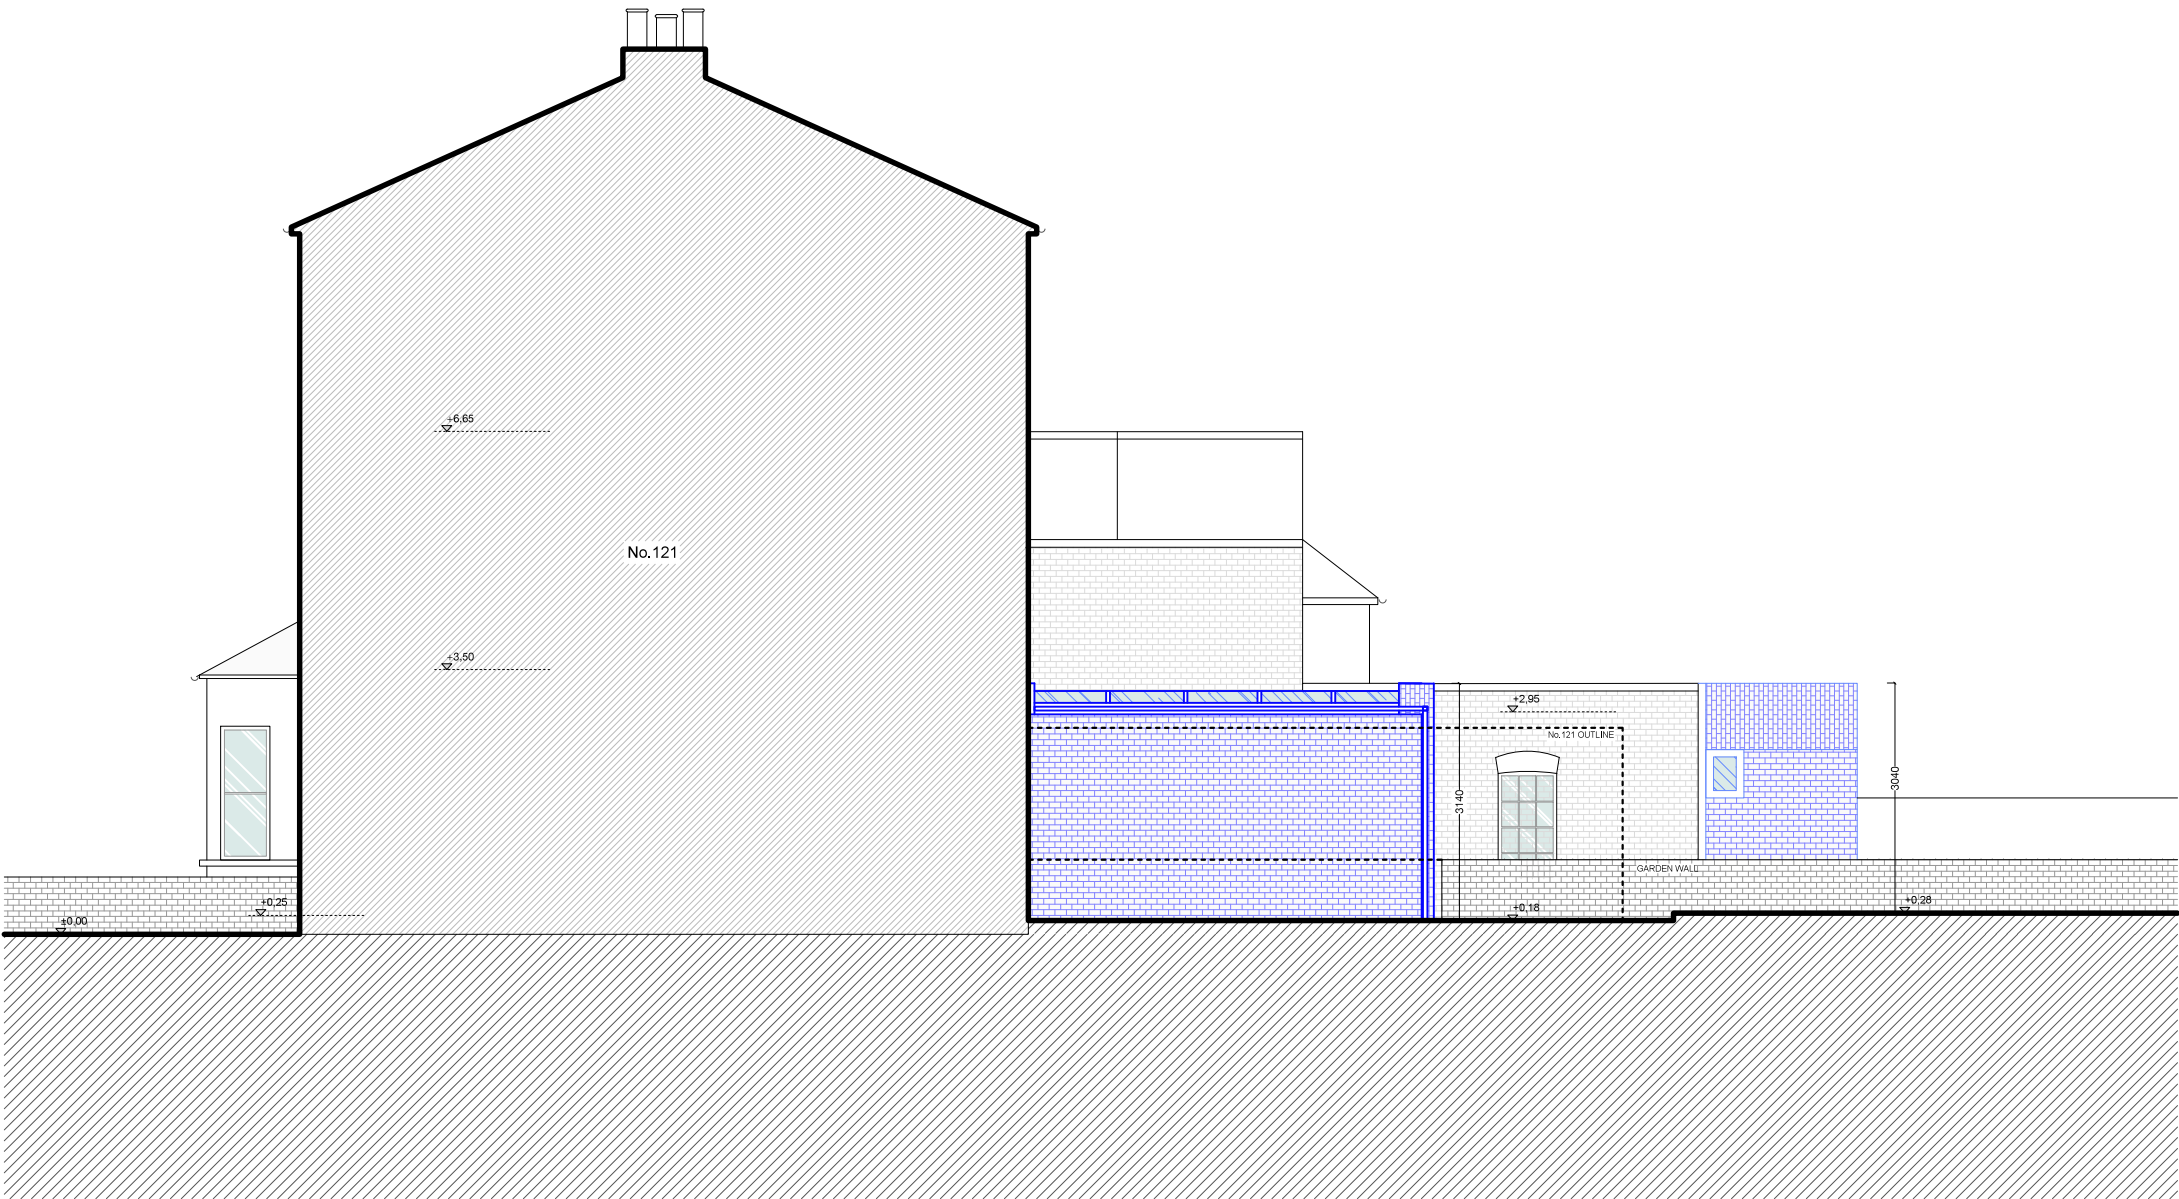

REVISION	DATE	NOTE
-	24.03.22	CREATED
A	06.05.22	UPDATE

ALL DIMENSIONS TO BE CHECKED ON SITE.
REPORT ALL CONFLICTS OF INFORMATION TO BD LONDON.
THIS DRAWING IS THE COPYRIGHT OF BD LONDON.

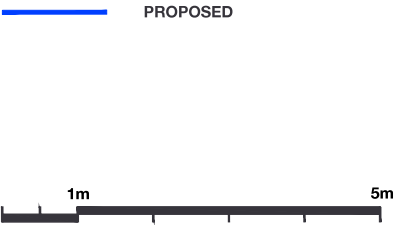

BD
LONDON

38 TERRACE ROAD, HACKNEY, LONDON E9 7ES
www.bdlondon.co.uk +44(0)20 8985 8106

PROJECT
FLAT 1
123 BRECKNOCK ROAD
GROUND FLOOR FLAT
N19 5AE


DRAWING TITLE
PROPOSED
NORTH WEST ELEVATION

SCALE
1:100 @ A3
PROJECT NO.
2201
DATE
06.05.22

DRAWN
HR
CHECKED BY
MB, PL


DRAWING NO.
PL1_110
REVISION
A

NORTH

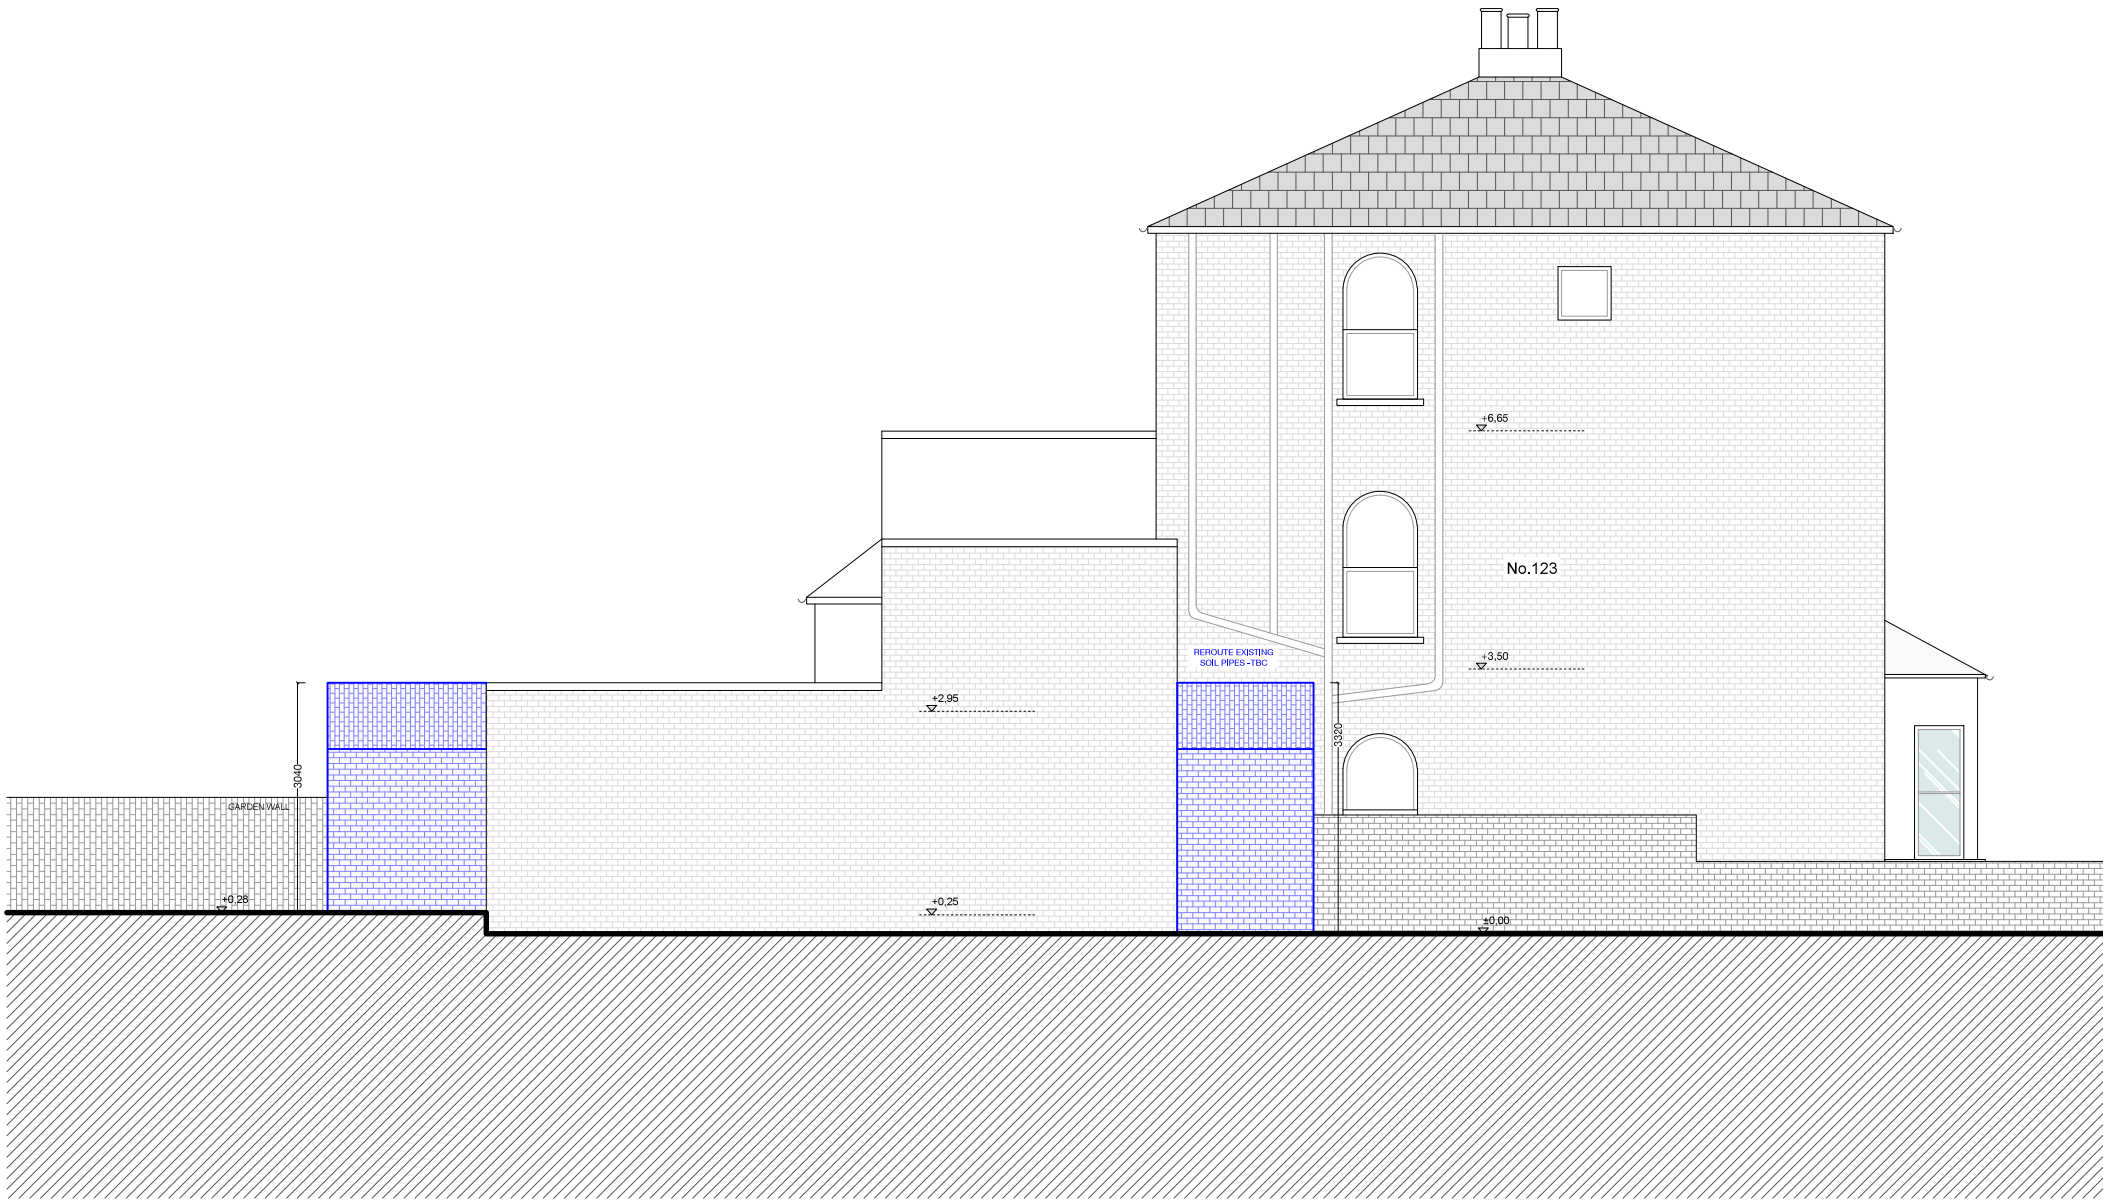

REVISION	DATE	NOTE
-	24.03.22	CREATED
-	06.05.22	UPDATE

ALL DIMENSIONS TO BE CHECKED ON SITE.
REPORT ALL CONFLICTS OF INFORMATION TO BD LONDON.
THIS DRAWING IS THE COPYRIGHT OF BD LONDON.

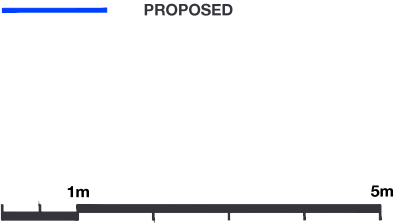

BD
LONDON

38 TERRACE ROAD, HACKNEY, LONDON E9 7ES
www.bdlondon.co.uk +44(0)20 8985 8106

PROJECT
FLAT 1
123 BRECKNOCK ROAD
GROUND FLOOR FLAT
N19 5AE

DRAWING TITLE
PROPOSED
SOUTH WEST ELEVATION


SCALE
1:100 @ A3
PROJECT NO.
2201
DATE
06.05.22

DRAWN
HR
CHECKED BY
MB, PL


DRAWING NO.
PL1_120
REVISION
A

NORTH



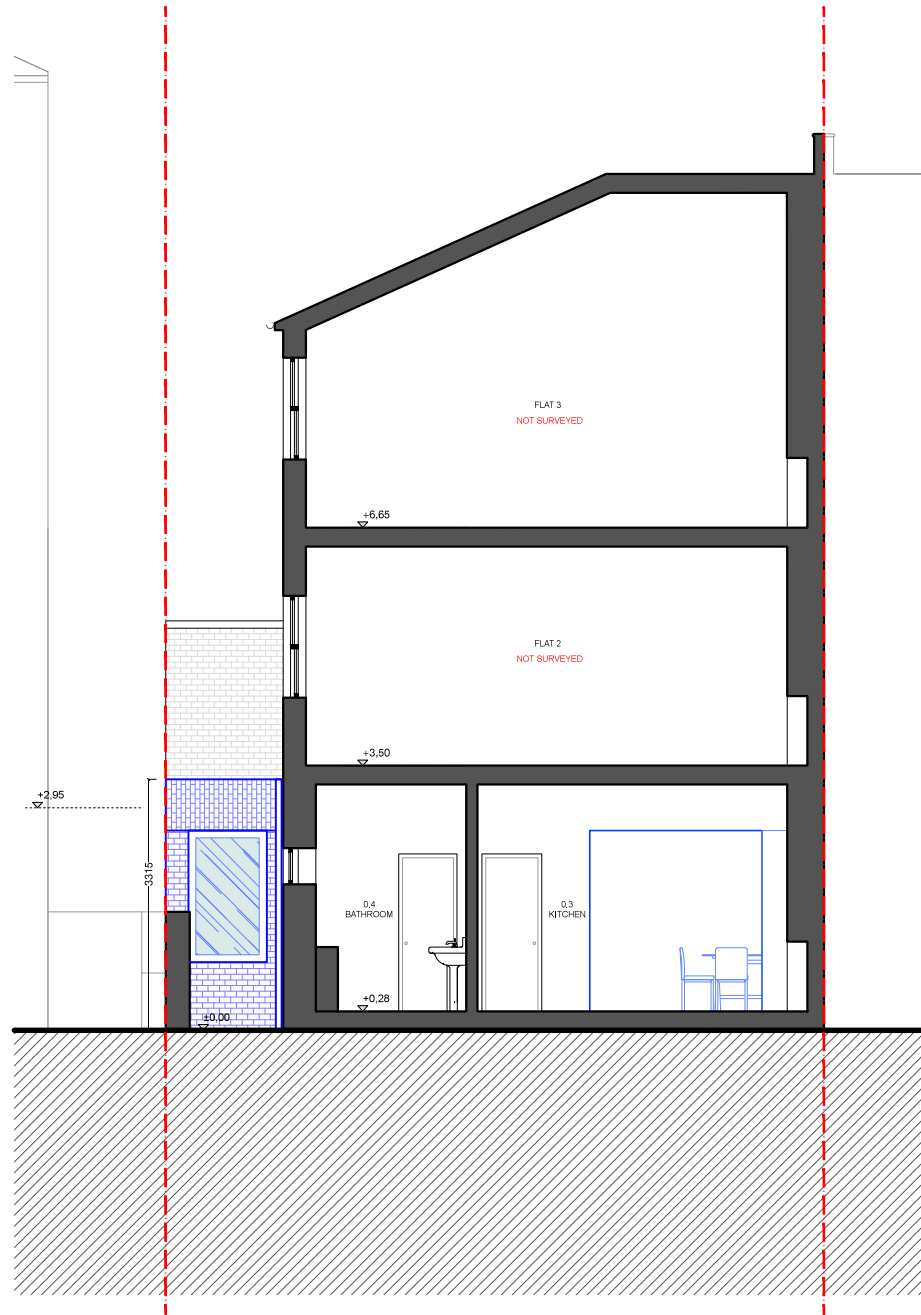

SECTION AA'

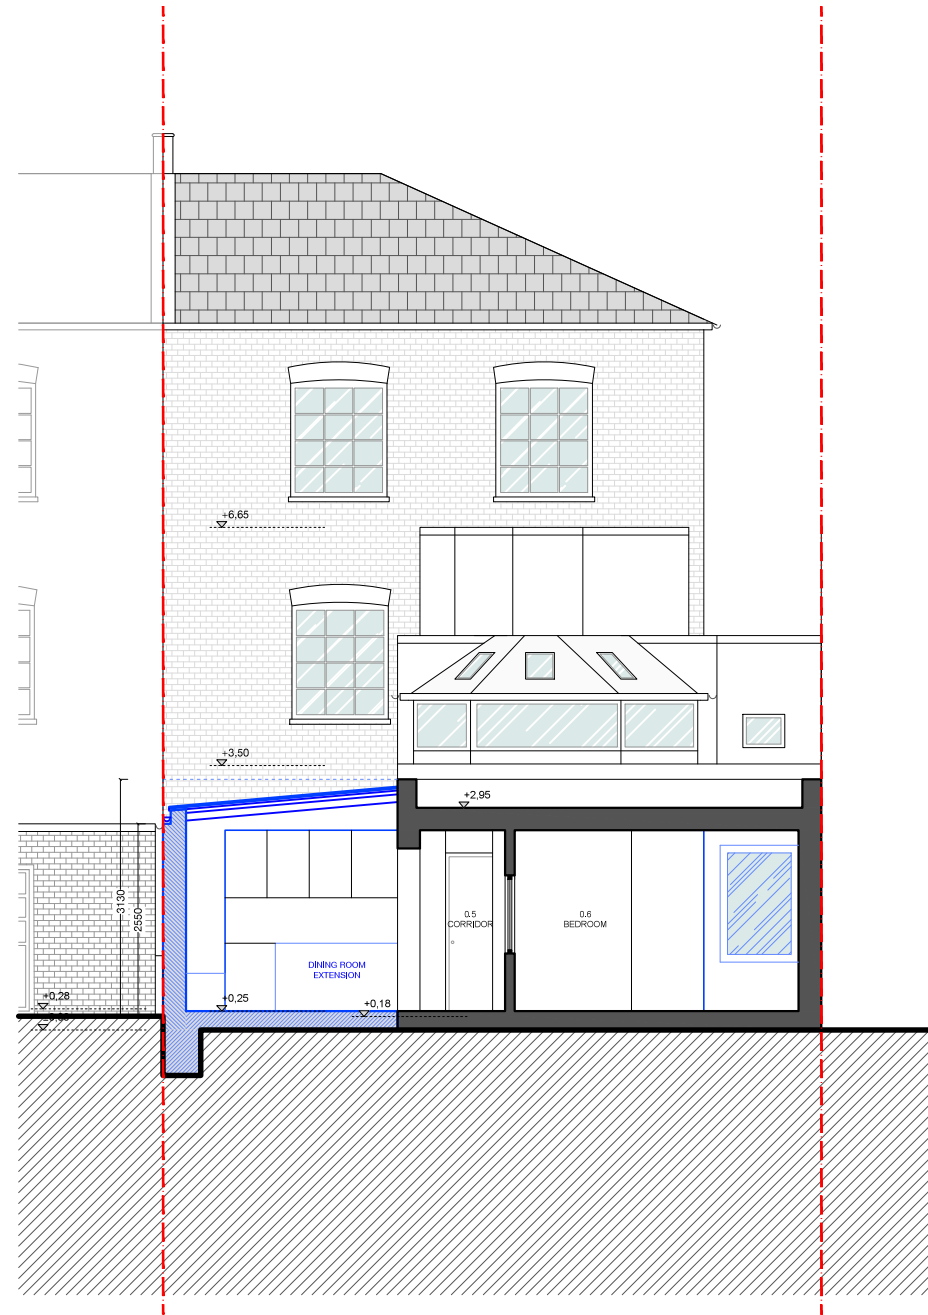

SECTION BB'

REVISION	DATE	NOTE
-	24.03.22	CREATED
A	06.05.22	UPDATE

--- SITE BOUNDARY
--- PROPOSED




ALL DIMENSIONS TO BE CHECKED ON SITE.
REPORT ALL CONFLICTS OF INFORMATION TO BD LONDON.
THIS DRAWING IS THE COPYRIGHT OF BD LONDON.

BD
LONDON

38 TERRACE ROAD, HACKNEY, LONDON E9 7ES
www.bdlondon.co.uk +44(0)20 8985 8106

PROJECT
FLAT 1
123 BRECKNOCK ROAD
GROUND FLOOR FLAT
N19 5AE

FOR PLANNING		
DRAWING TITLE PROPOSED SECTION AA' AND BB'	DRAWING NO. PL1_200	REVISION A
SCALE 1:100 @ A3	DRAWN HR	NORTH
PROJECT NO. 2201	CHECKED BY MB, PL	
DATE 06.05.22		

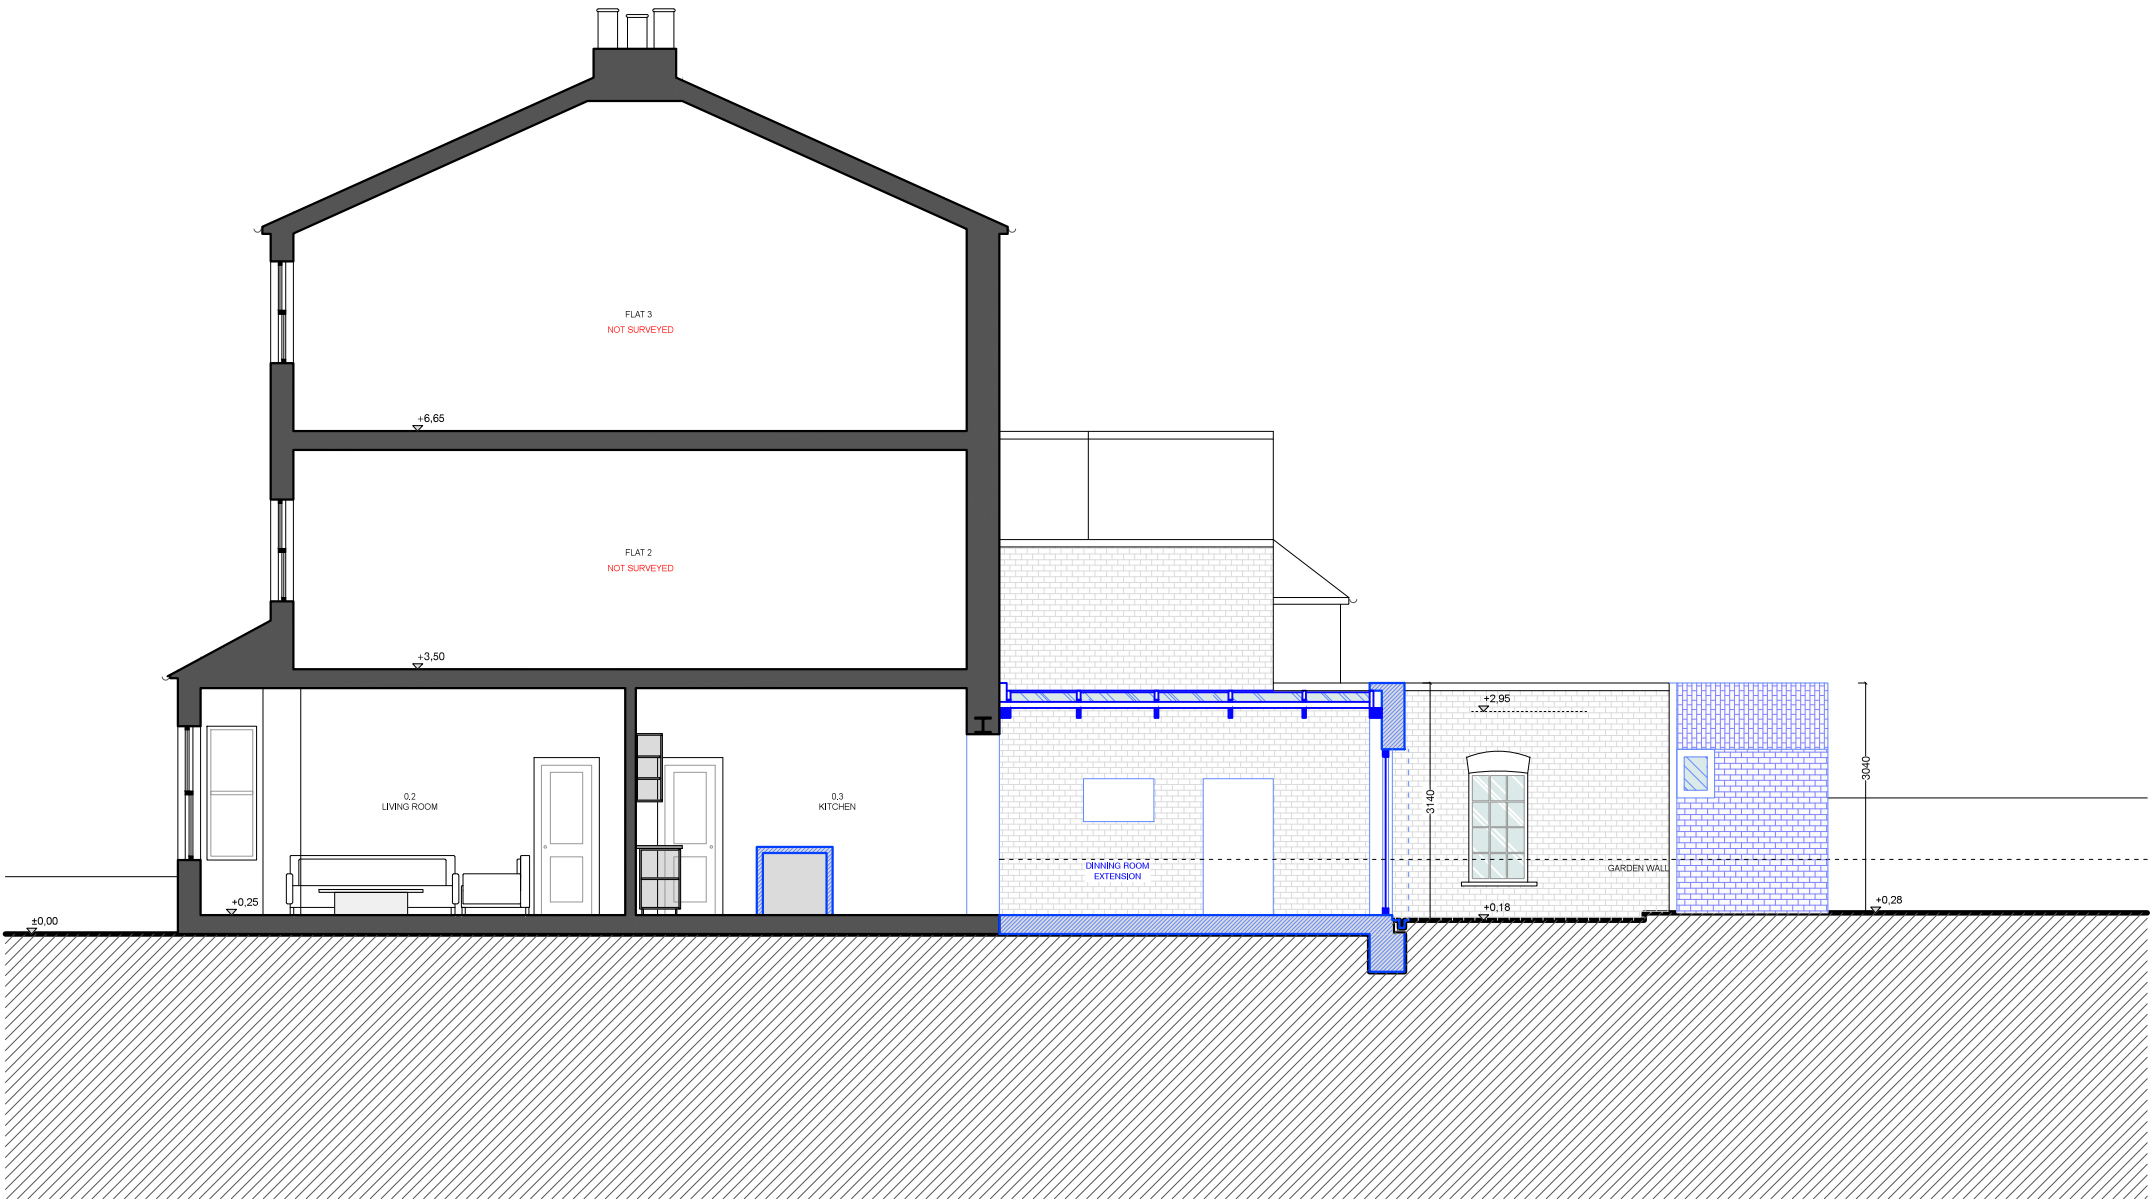

REVISION	DATE	NOTE
-	24.03.22	CREATED
A	06.05.22	UPDATE

ALL DIMENSIONS TO BE CHECKED ON SITE.
REPORT ALL CONFLICTS OF INFORMATION TO BD LONDON.
THIS DRAWING IS THE COPYRIGHT OF BD LONDON.

 PROPOSED



BD
LONDON

38 TERRACE ROAD, HACKNEY, LONDON E9 7ES
www.bdlondon.co.uk +44(0)20 8985 8106

PROJECT
FLAT 1
123 BRECKNOCK ROAD
GROUND FLOOR FLAT
N19 5AE

DRAWING TITLE
PROPOSED
SECTION CC'


SCALE
1:100 @ A3
PROJECT NO.
2201
DATE
06.05.22

DRAWING NO.
PL1_210
REVISION
A

DRAWN
HR
CHECKED BY
MB, PL


NORTH



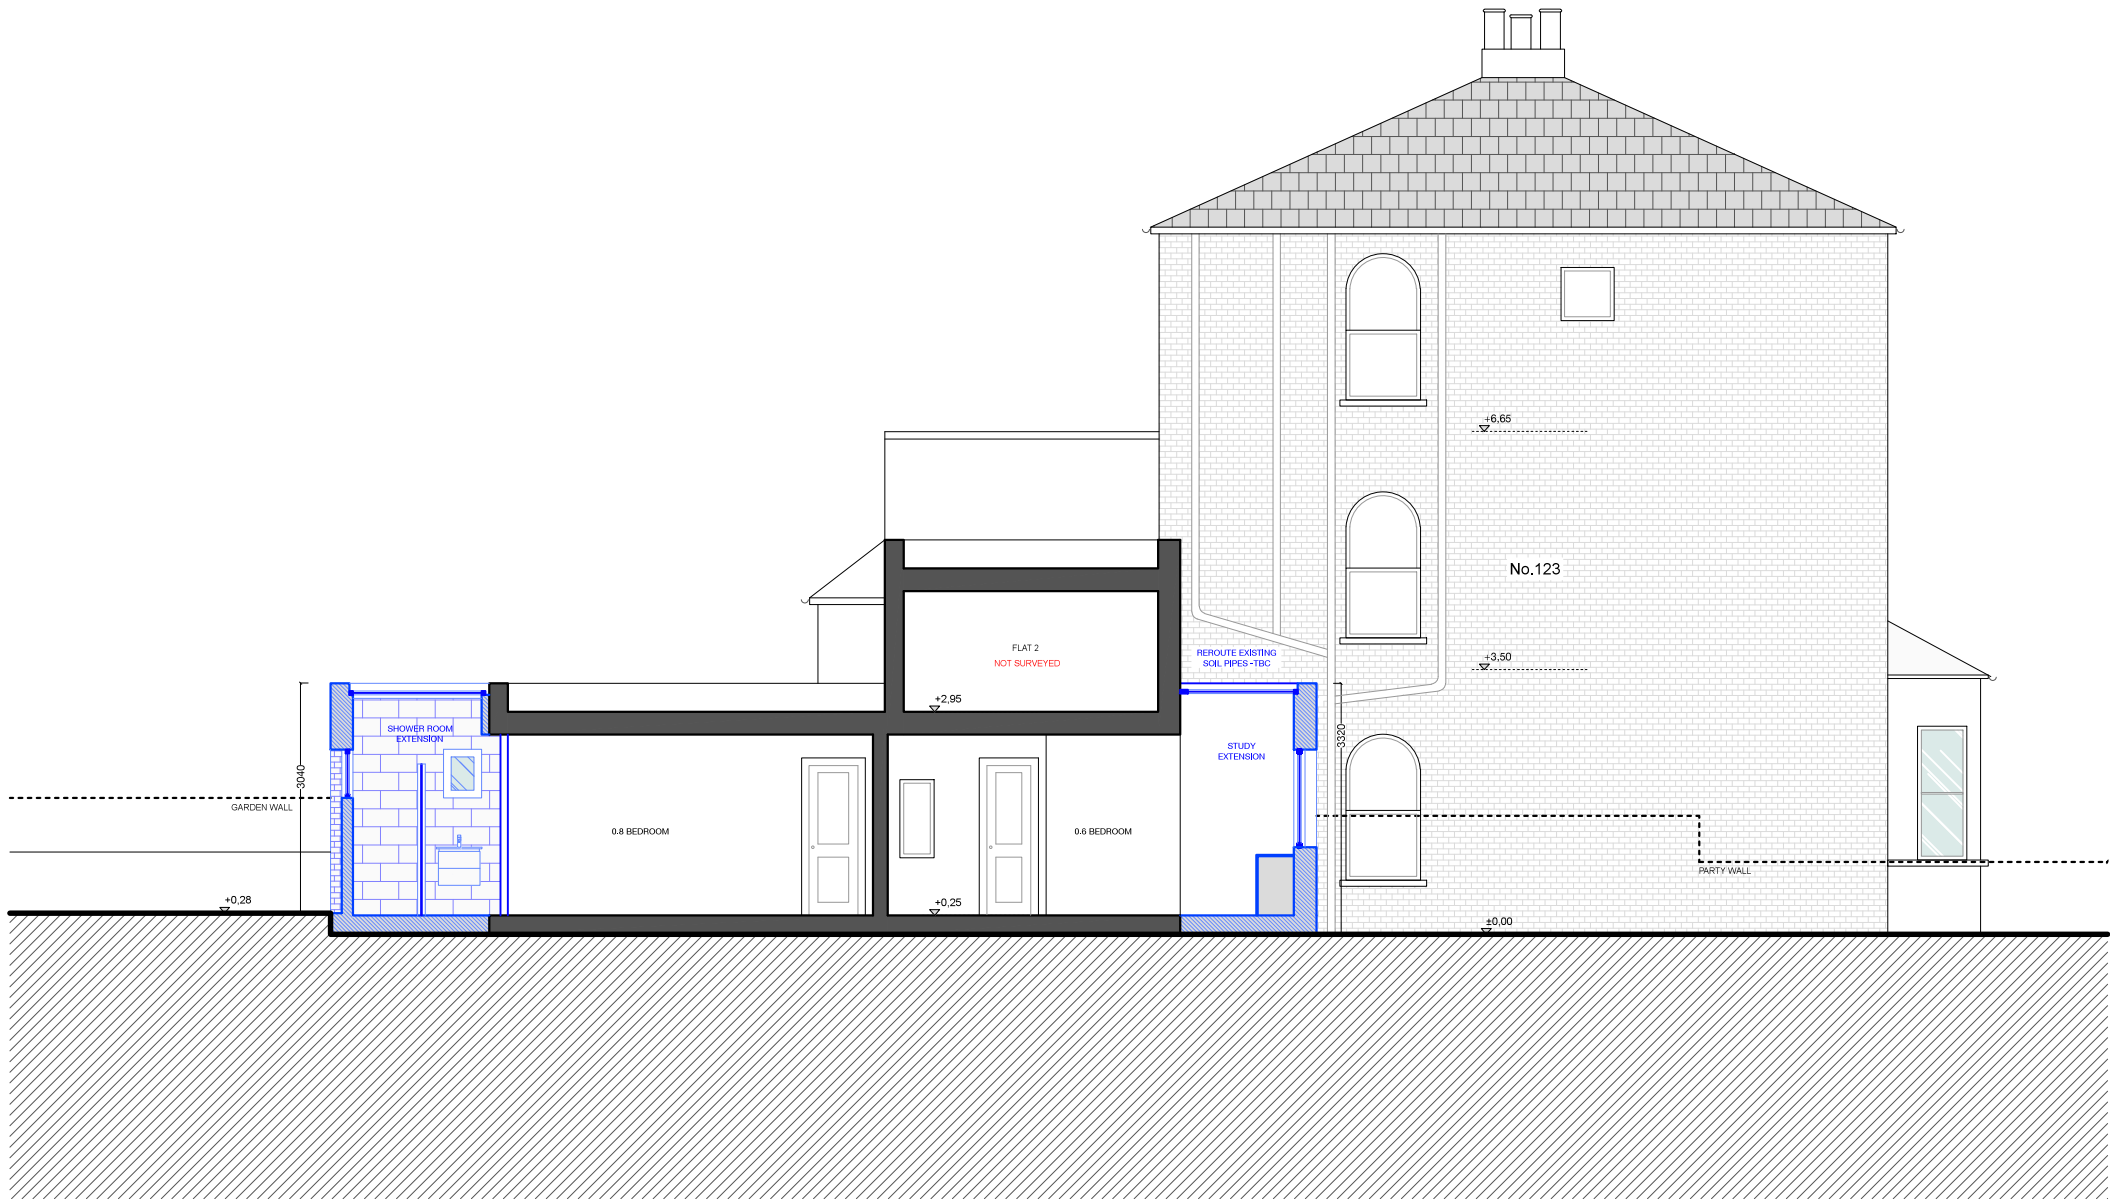

REVISION	DATE	NOTE
-	24.03.22	CREATED
A	06.05.22	UPDATE

ALL DIMENSIONS TO BE CHECKED ON SITE.
REPORT ALL CONFLICTS OF INFORMATION TO BD LONDON.
THIS DRAWING IS THE COPYRIGHT OF BD LONDON.

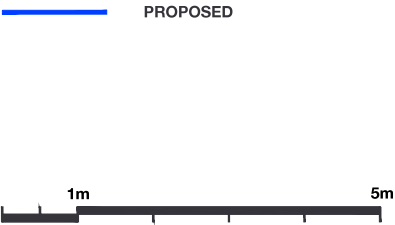

BD
LONDON

38 TERRACE ROAD, HACKNEY, LONDON E9 7ES
www.bdlondon.co.uk +44(0)20 8985 8106

PROJECT
FLAT 1
123 BRECKNOCK ROAD
GROUND FLOOR FLAT
N19 5AE

DRAWING TITLE
PROPOSED
SECTION DD'

SCALE
1:100 @ A3
PROJECT NO.
2201
DATE
06.05.22

DRAWING NO.
PL1_220
REVISION
A

DRAWN
HR
CHECKED BY
MB, PL

NORTH

