


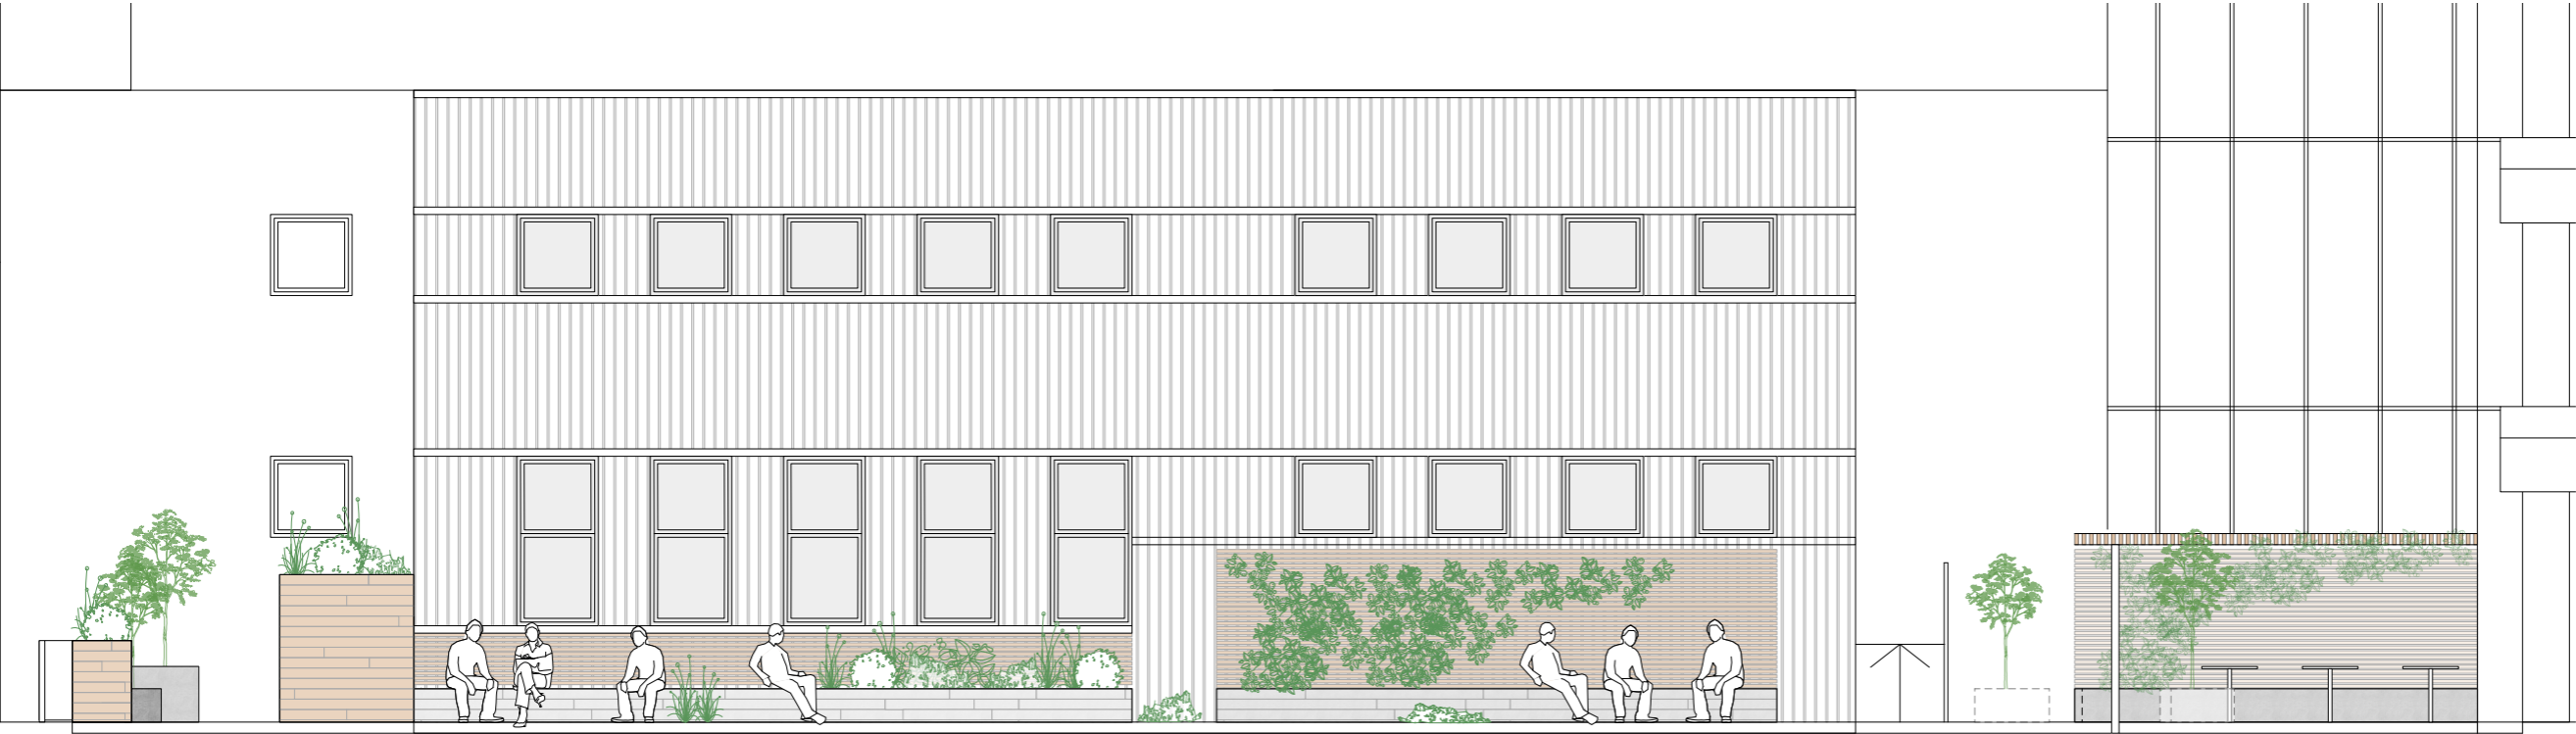

ELEVATION A1 – VIEW FROM ROWLAND HILL STREET showing balustrading and screening



SOUTH ELEVATION A2 – on roof terrace, behind perimeter balustrade / screening



WILLIAM TOZER
a s s o c i a t e s

RIBA chartered practice NZIA practice
UK | EU | AU | NZ | USA
42-44 New House 67-68 Hatton Garden London EC1N 8JY t +44 (0)20 7404 0675
enquiries@williamtozerassociates.com
www.williamtozerassociates.com

B	stage 3: Developed Designs - issued for information - client - planning consultant for submission to council	31.03.22
A	stage 3: Developed Designs - issued for information - client	07.01.22
-	stage 3: Developed Designs - issued for information - client	17.12.21

Rev	Date
-----	------

DRAWING STATUS Information

Issued only for purpose indicated

This drawing to be read in conjunction with all consultants information.

All dimensions to be checked on site.
Do not scale, except for planning purposes.

This drawing is protected by copyright.

JOB NUMBER 247

JOB TITLE
ROYAL FREE HOSPITAL
Pond St, Hampstead NW3

DRAWING TITLE
Elevations: South

SCALE: 1:100@A3

DATE: December 2021

DRAWING NO. REV

A/02/103

B