


WEST ELEVATION B1 – facing towards to the West Tower (1:100)

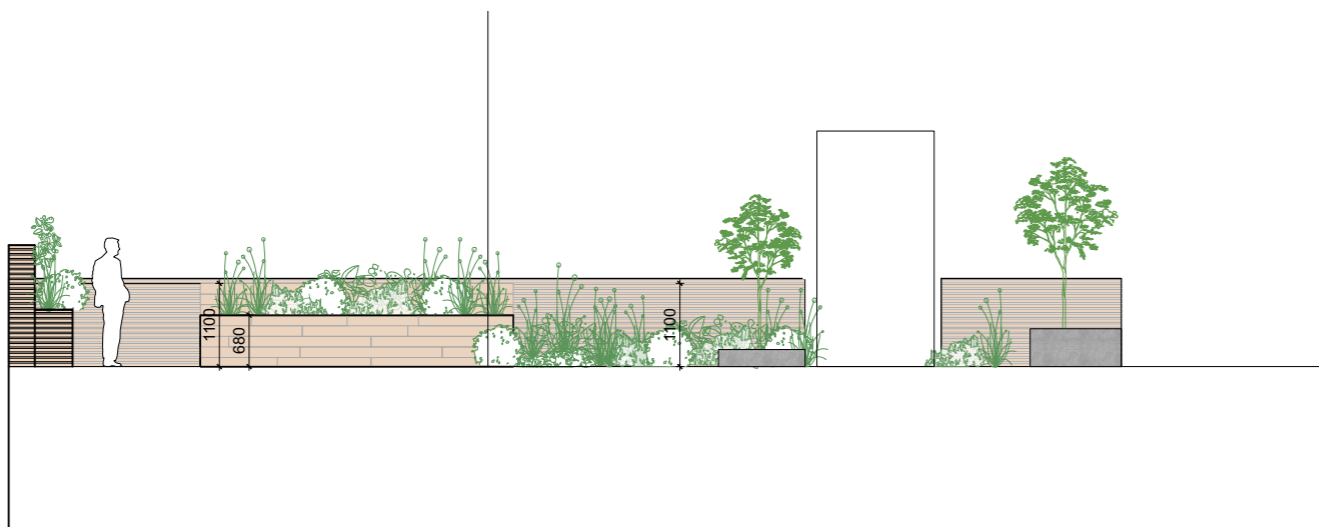

EAST ELEVATION D1 – at the western end of the terrace: low-level and terrace-level planting



Rev	Date
B	31.03.22
A	07.01.22
-	17.12.21

Information

Issued only for purpose indicated
This drawing is to be read in conjunction with all consultants information.
All dimensions to be checked on site.
Do not scale, except for planning purposes.
This drawing is protected by copyright.

JOB NUMBER 247

JOB TITLE
ROYAL FREE HOSPITAL
Pond St, Hampstead NW3

DRAWING TITLE
Elevations: West and eastern terrace detail
proposed

SCALE: 1:100@A3

DATE: December 2021

DRAWING NO. **A/02/104** REV **B**