




1 FIRST FLOOR PLAN
1:50

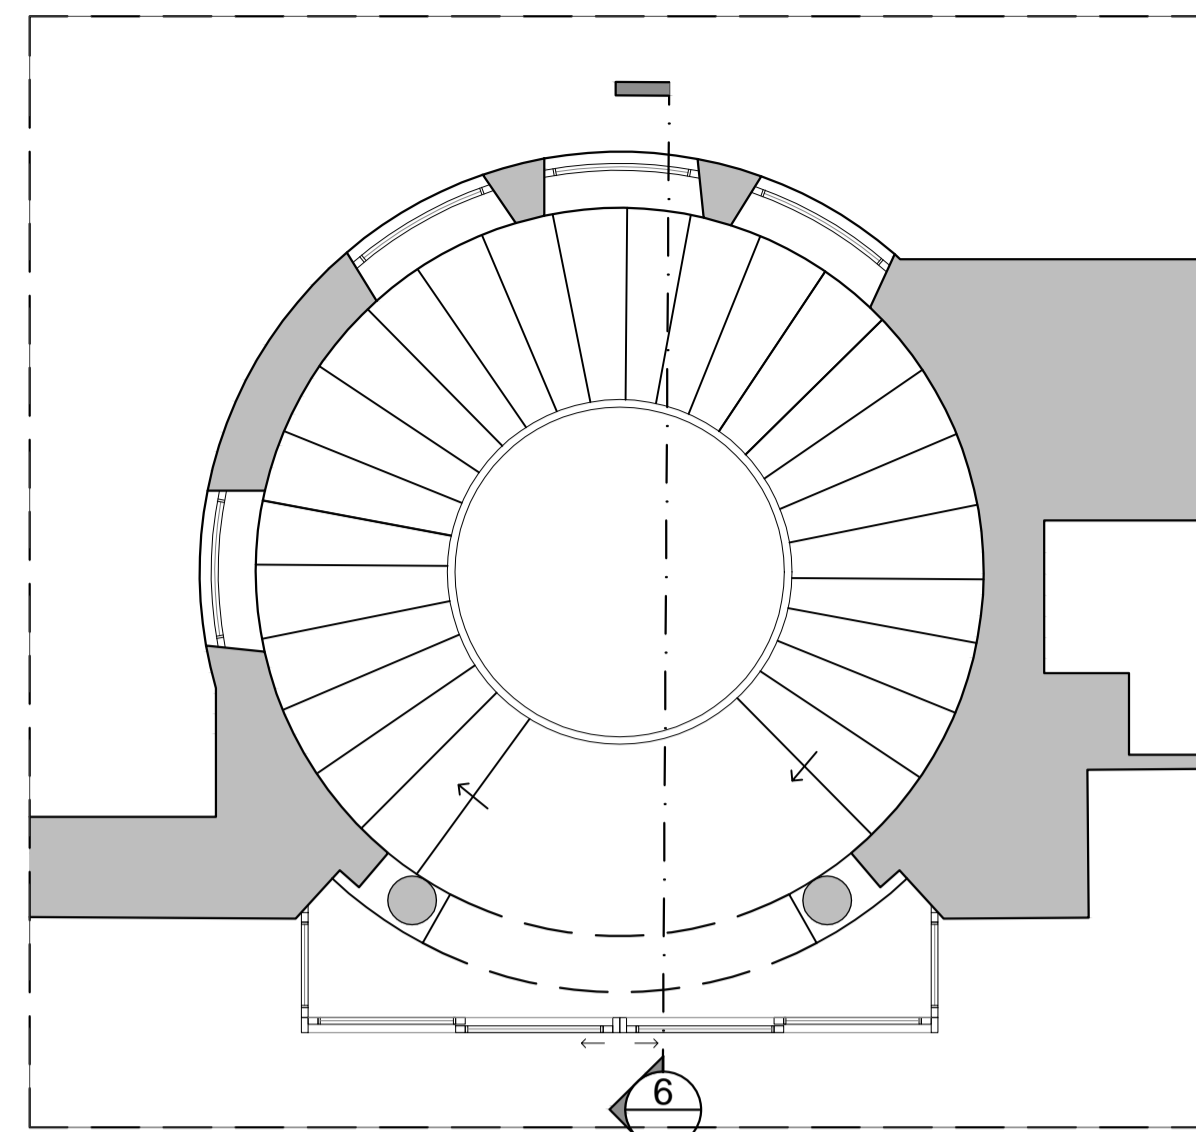

2 GROUND FLOOR PLAN
1:50

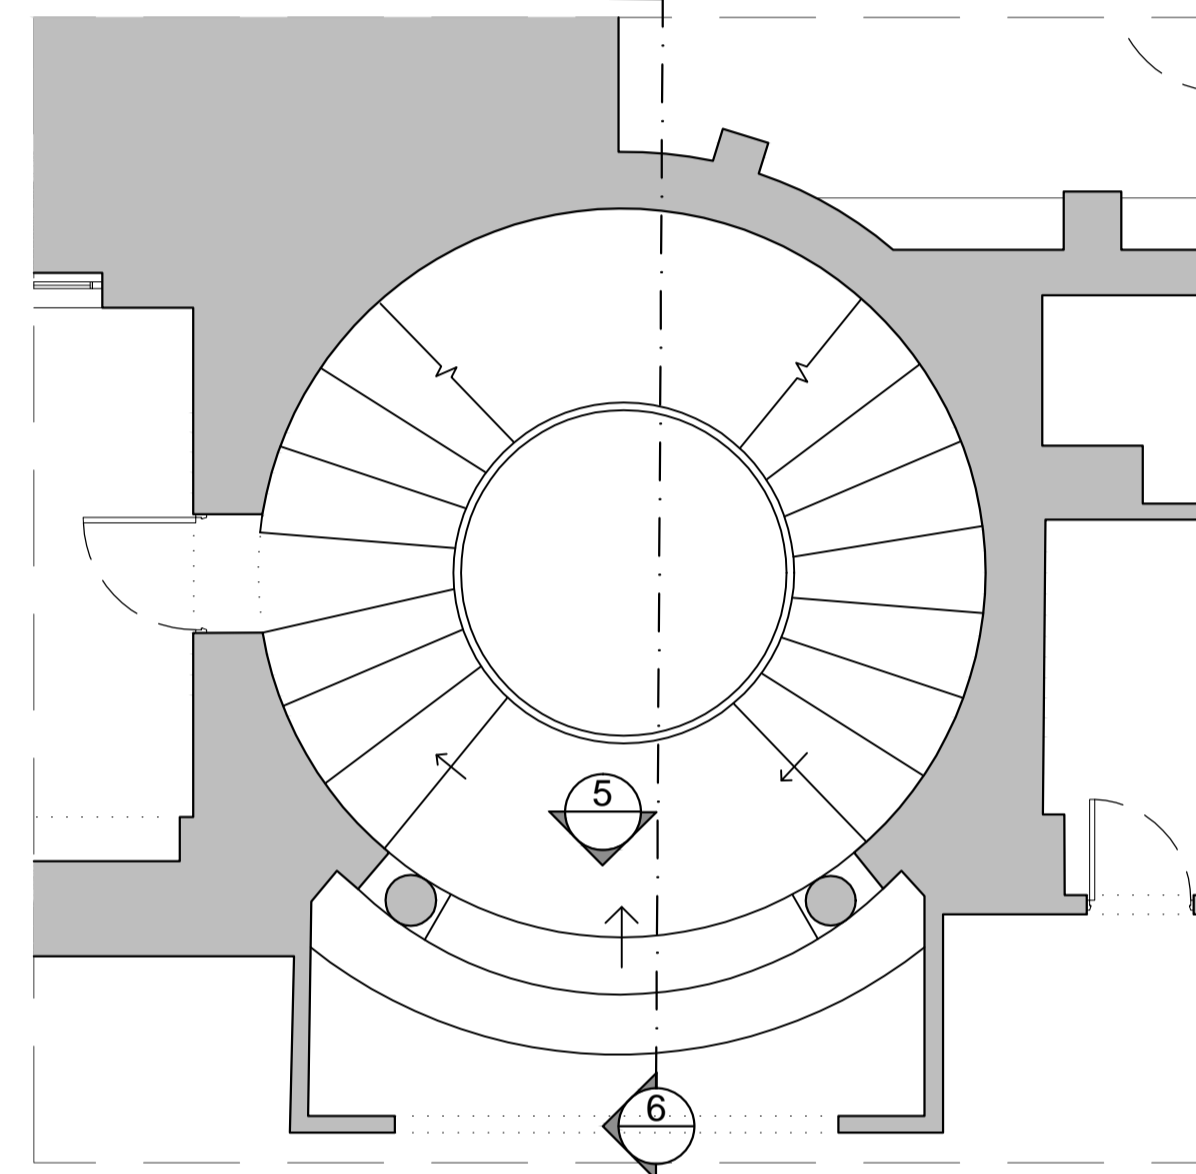


3 BASEMENT PLAN
1:50

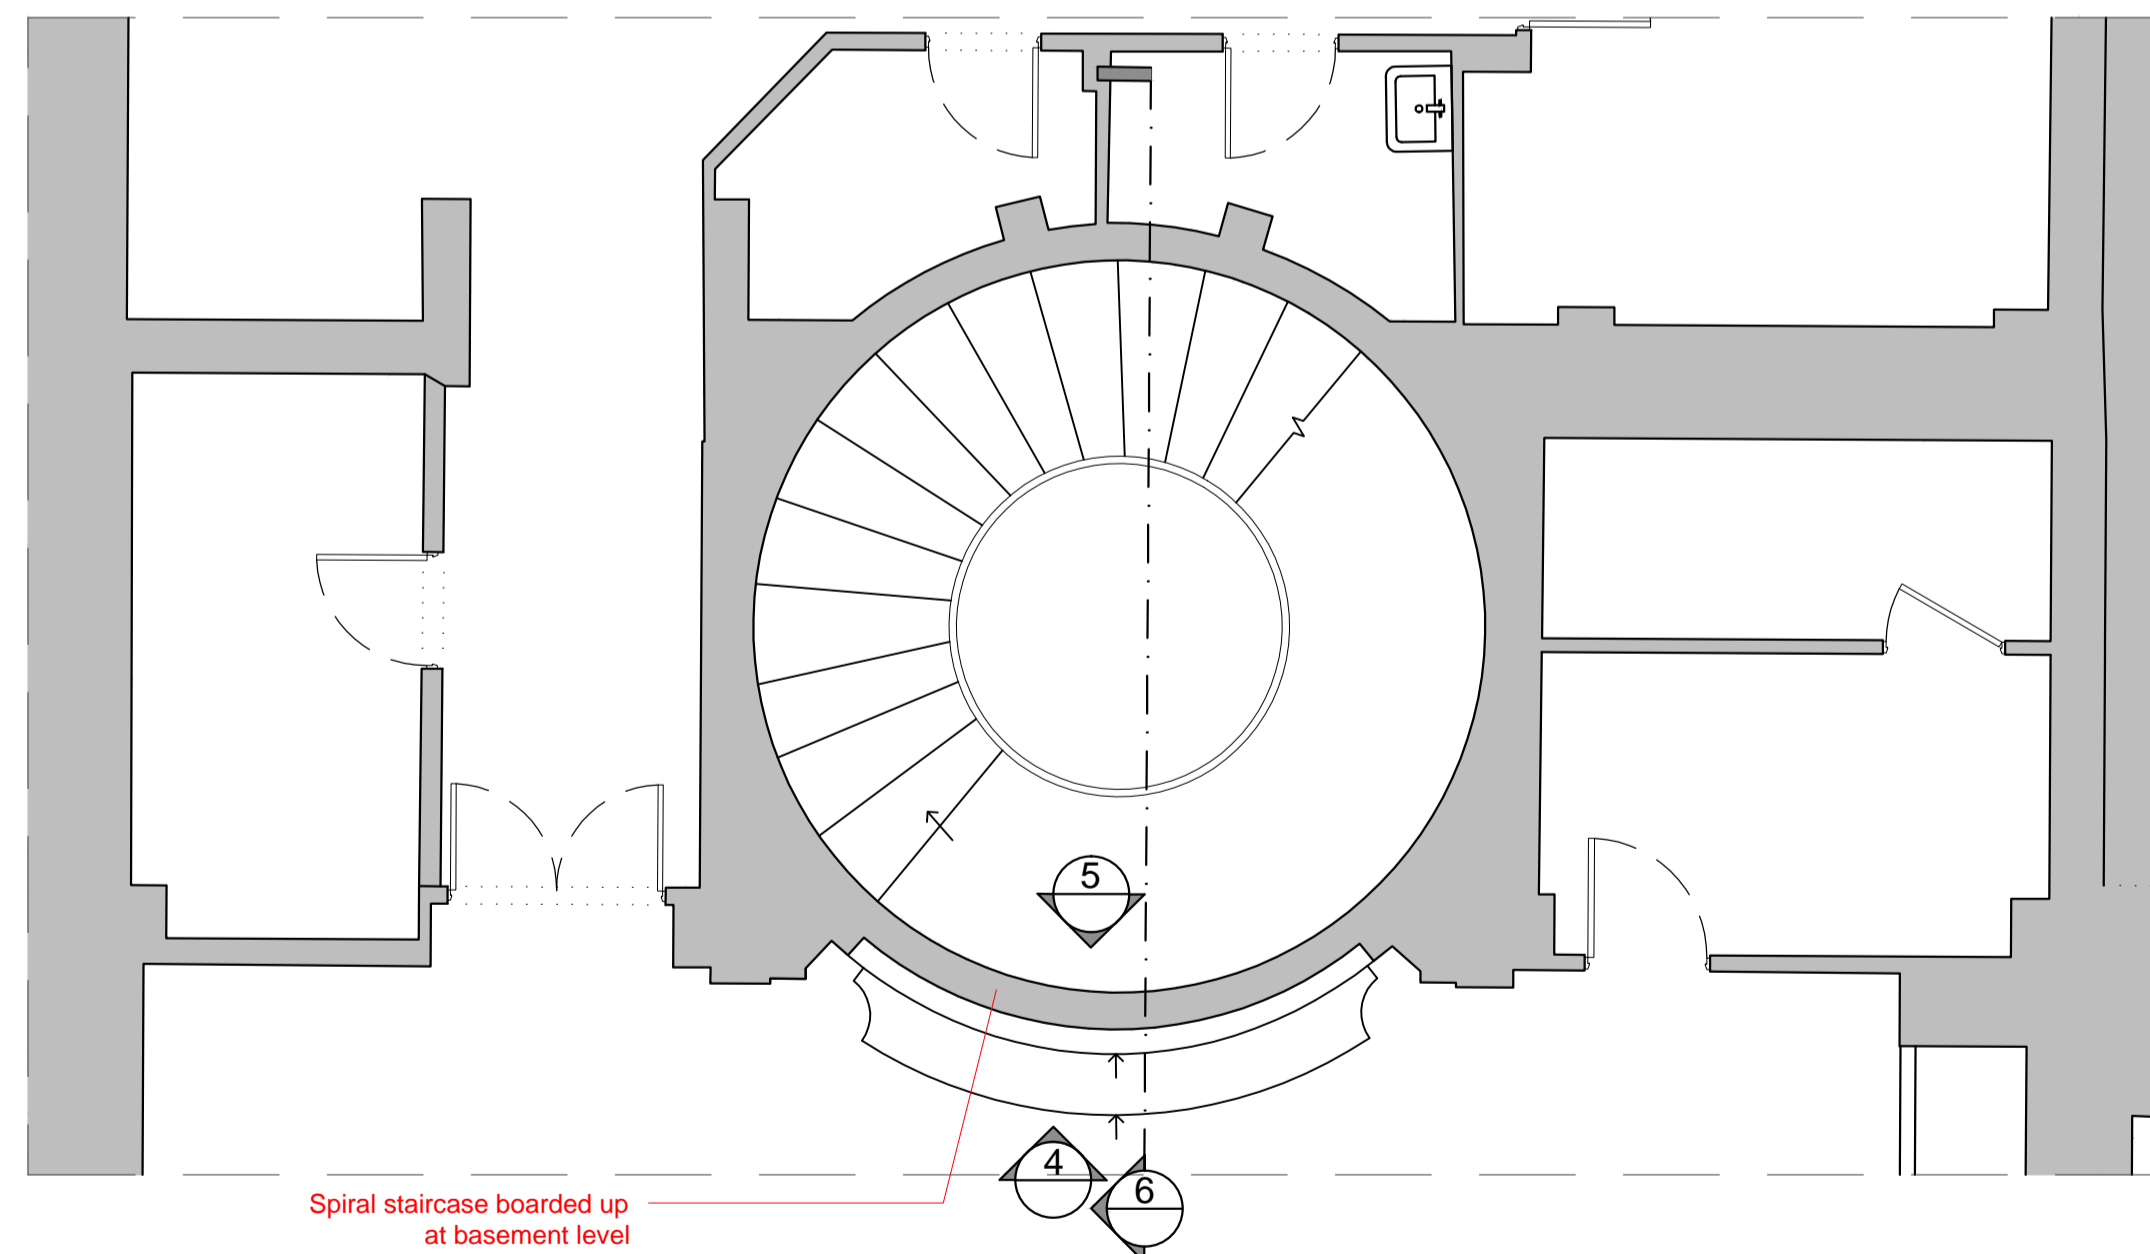

Spiral staircase boarded up at basement level


4 ELEVATION
1:50

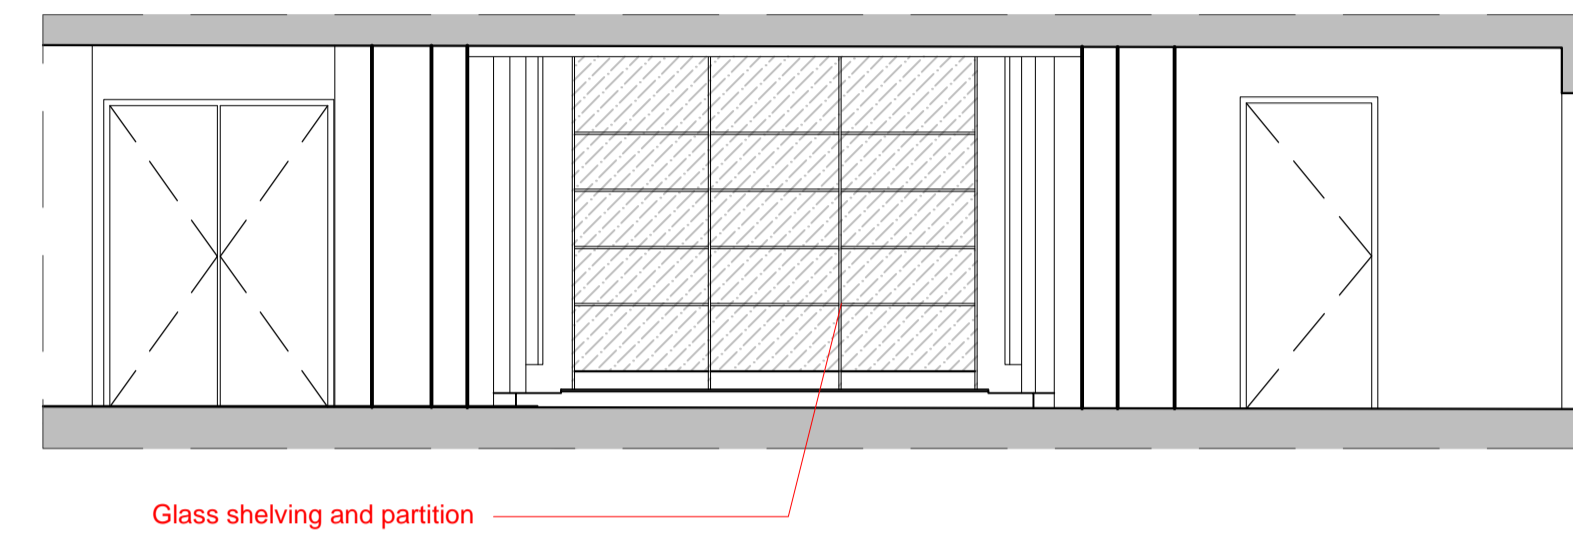

Glass shelving and partition

LGF +24.91 m

5 SECTION
1:50

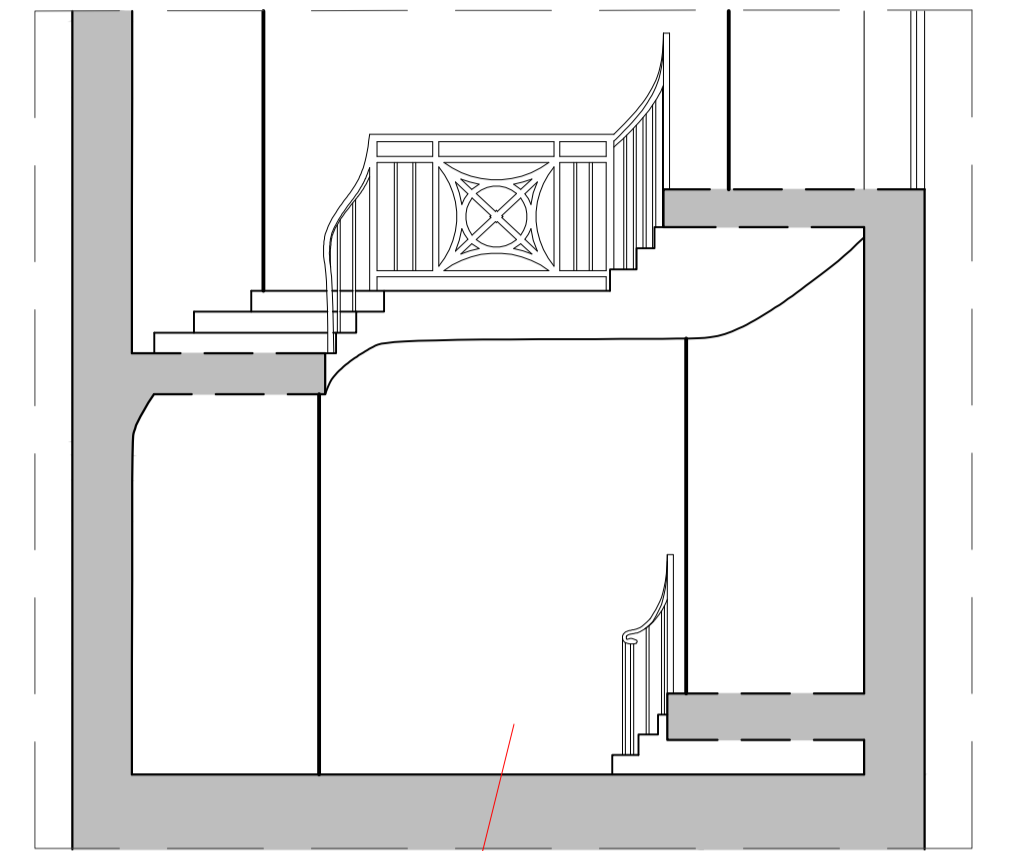


Spiral staircase boarded up at basement level

GF +27.87 m

LGF +24.87 m


6 SECTION
1:50

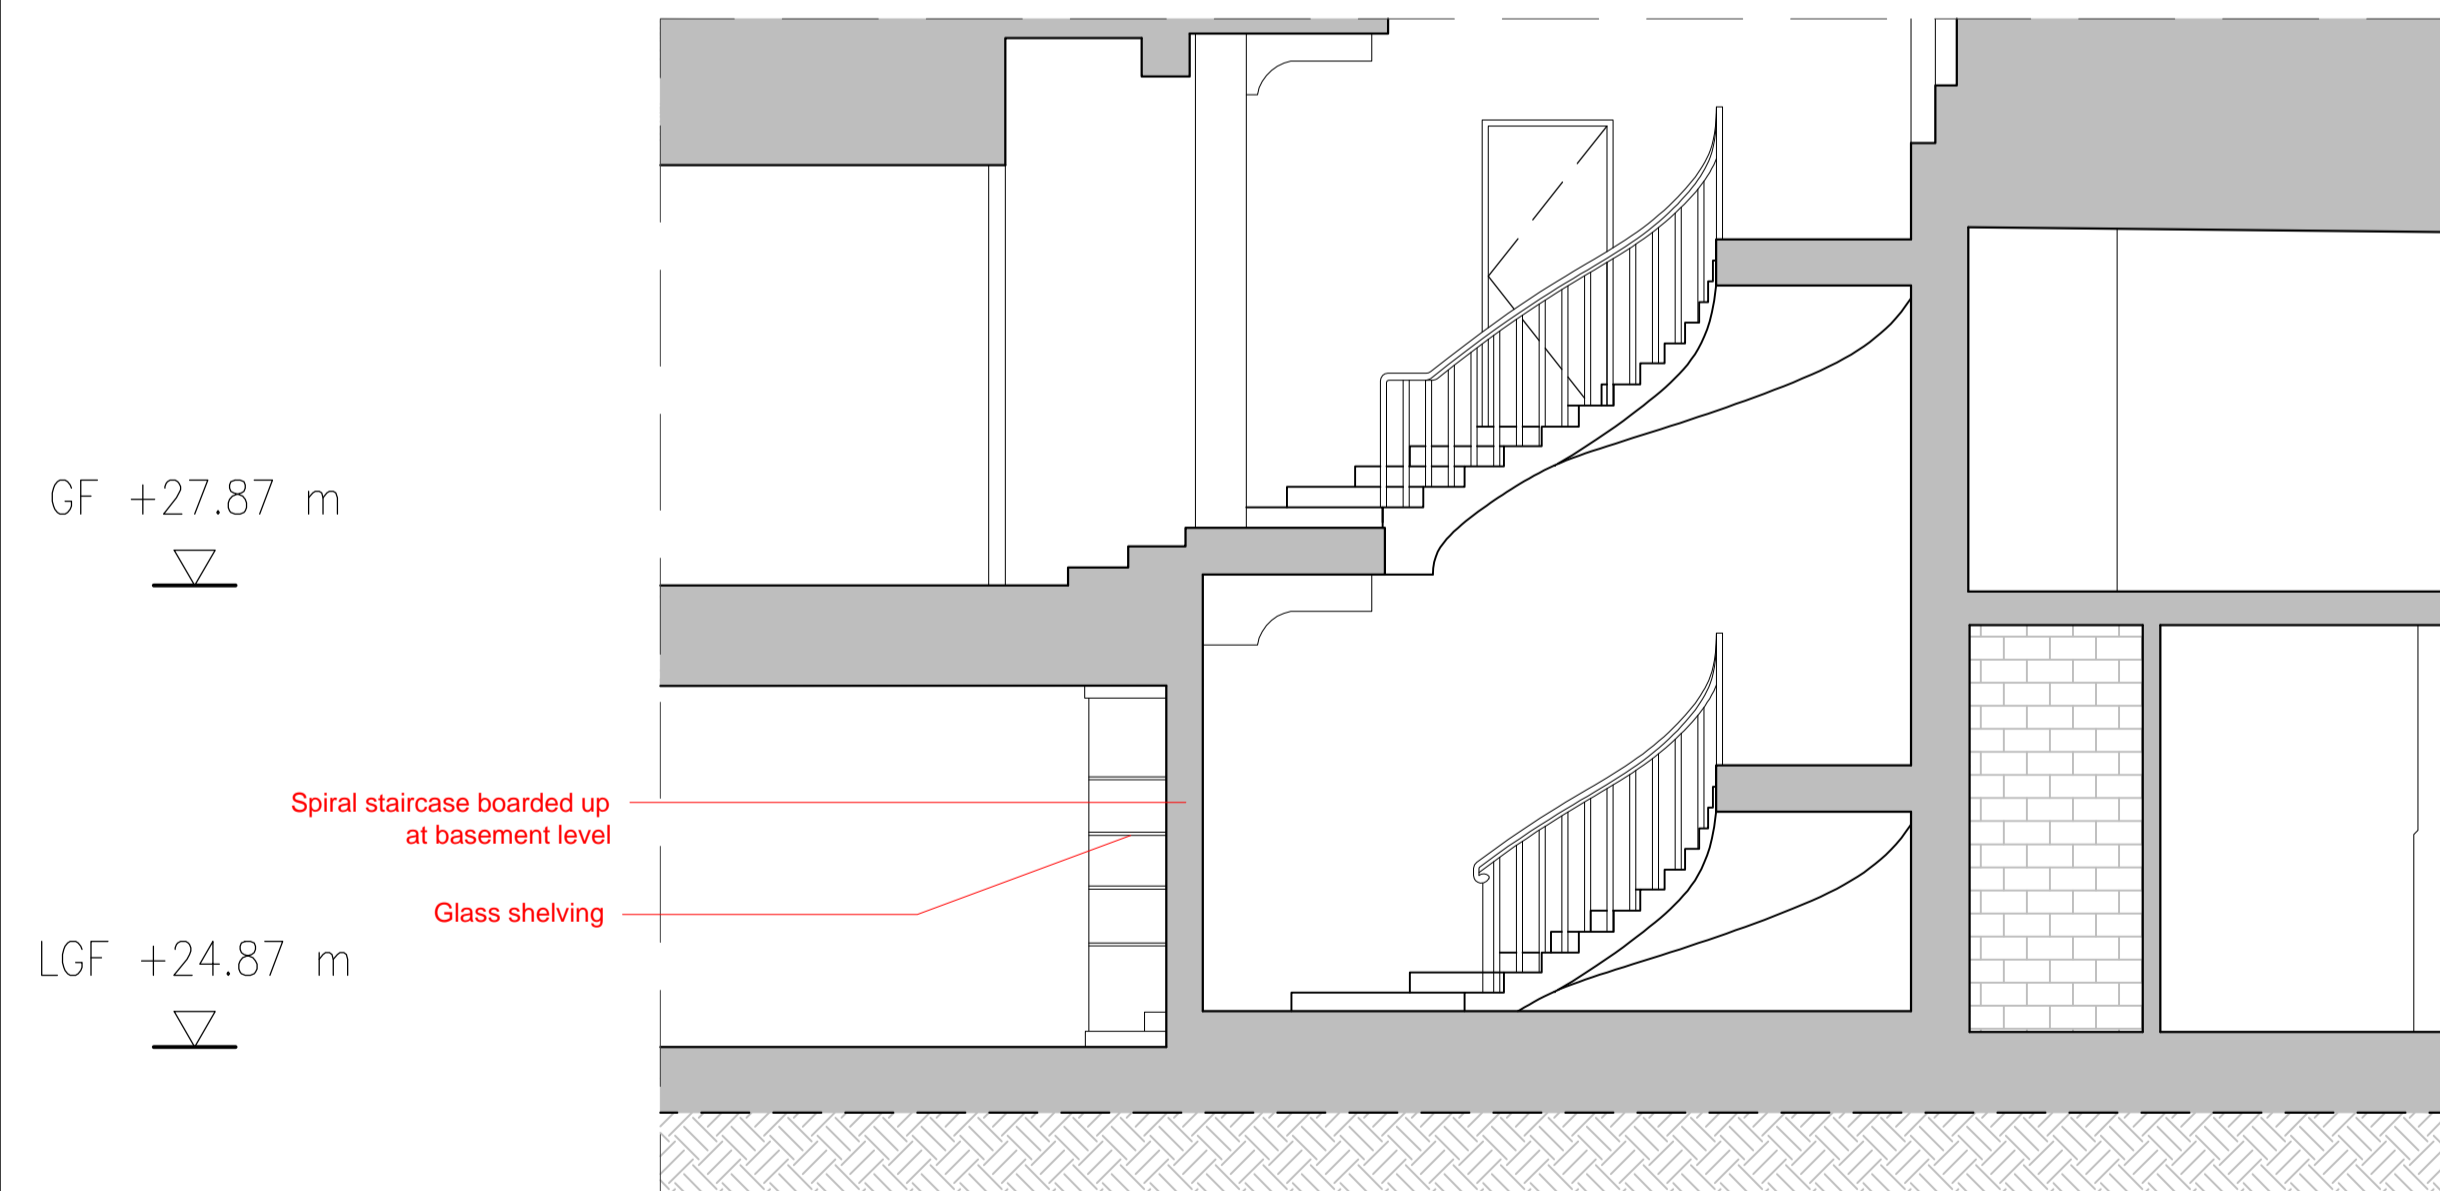

Spiral staircase boarded up at basement level

Glass shelving

KEY	REV	DATE	DESCRIPTION

 

CLIENT: GENERAL PROJECTS
PROJECT MANAGER & QS: QUARTZ PROJECT SERVICES
M.E.P. ENGINEER: WATERMANS
STRUCTURAL ENGINEER: WEBB YATES
FIRE ENGINEER: DESIGN FIRE CONSULTANTS
PLANNING CONSULTANT: TURLEY
CDM CONSULTANT: BRAIN BULFIN ASSOCIATES
APPROVED INSPECTOR: SOCOTEC

NOTE
1. Do not scale from this drawing.
2. All dimensions to be checked on site by the contractor and such dimensions to be their responsibility.
3. Report all drawings errors, omissions, and discrepancies to the architect.
4. This document may be issued in an uncontrolled CAD format to enable others to use it as background information to make alterations and/or additions. In that instance the file will be accompanied by a PDF version. It is for those making such alterations and additions to ensure that they make use of current background information. WRA Ltd Accepts no liability for any such alterations or additions to the background information or arising out of changes to background information which occur prior to alterations or additions being made.

LOCATION	THE HEAL'S BUILDING 196 TOTTENHAM COURT ROAD LONDON W1T 7LQ			
PROJECT NAME:	THE HEAL'S BUILDING			
DRAWING TITLE:	BASEMENT - SPIRAL STAIRWELL EXISTING			
DRAWN	CHECKED	SCALE @A1	STATUS	
SE	JJ	1:50	PLANNING	
PROJECT NO.	ZONE	TYPE	SHEET NO.	REVISION
5421	-	-	PL_01_402	01

WHITE RED ARCHITECTS				
45 Charlotte Road London EC2A 3PD	TEL: 020 7859 4521 whitred.co.uk			
PROJECT NAME: THE HEAL'S BUILDING				
DRAWING TITLE: BASEMENT - SPIRAL STAIRWELL EXISTING				
DRAWN	CHECKED	SCALE @A1	STATUS	
SE	JJ	1:50	PLANNING	
PROJECT NO.	ZONE	TYPE	SHEET NO.	REVISION
5421	-	-	PL_01_402	01

NOT FOR CONSTRUCTION