




1 FIRST FLOOR PLAN
1:50

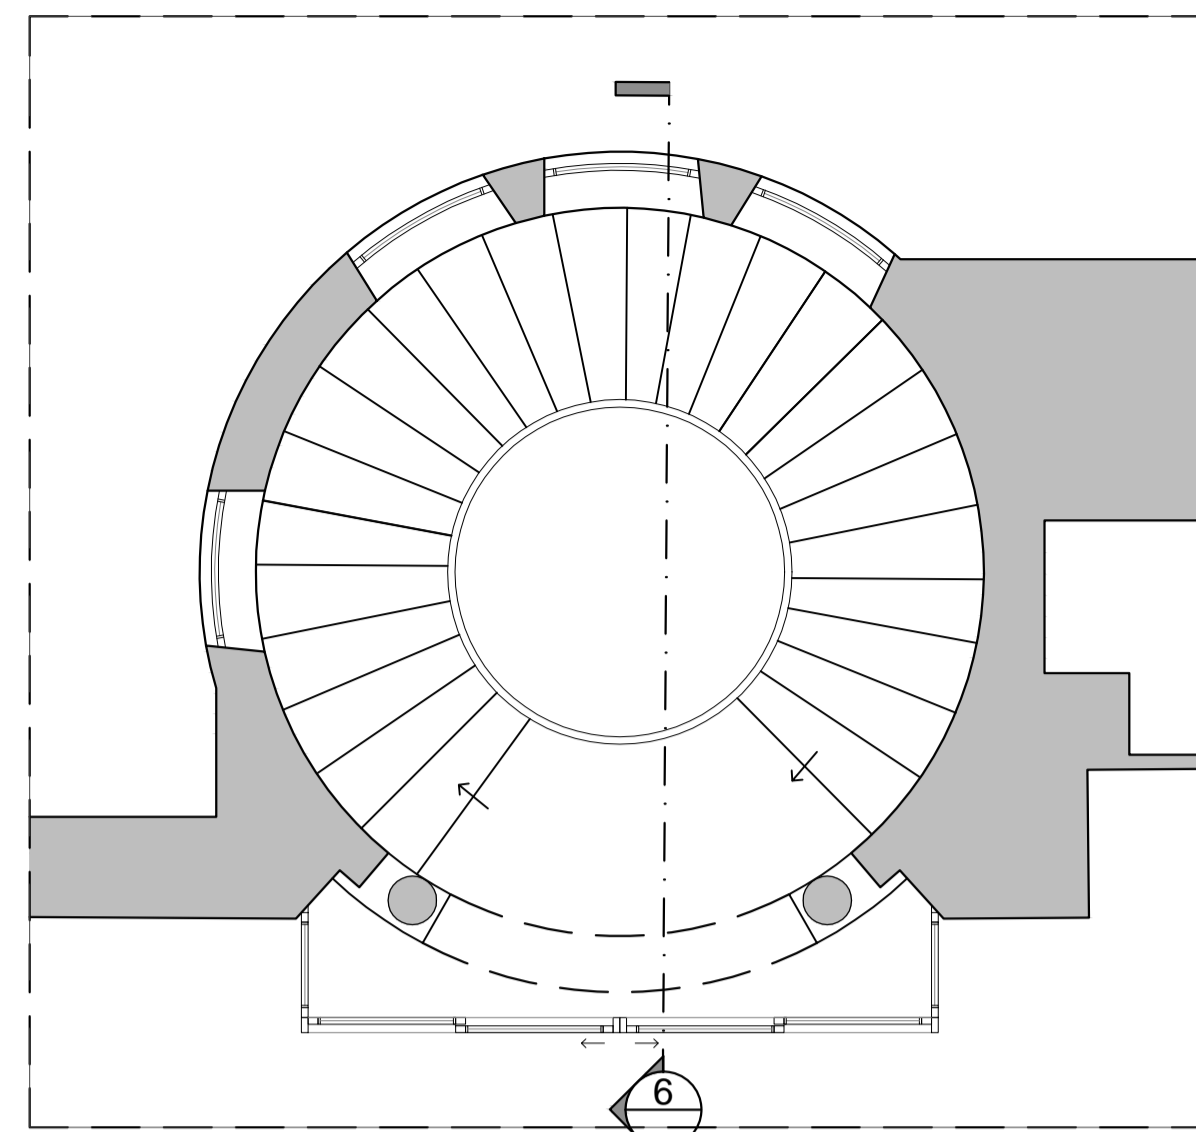


2 GROUND FLOOR PLAN
1:50

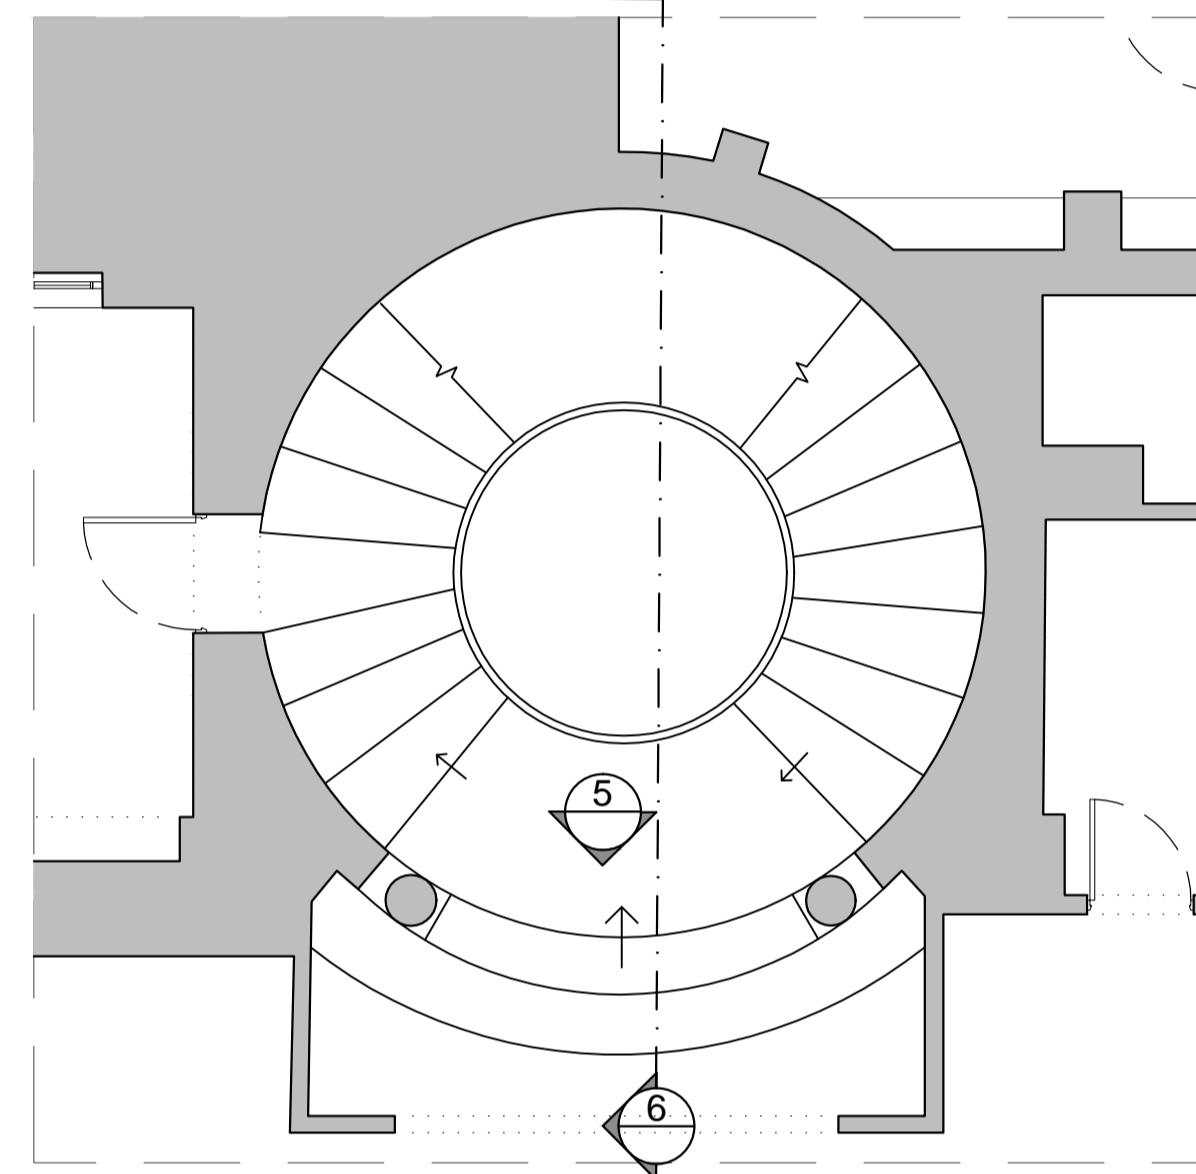


3 BASEMENT PLAN
1:50

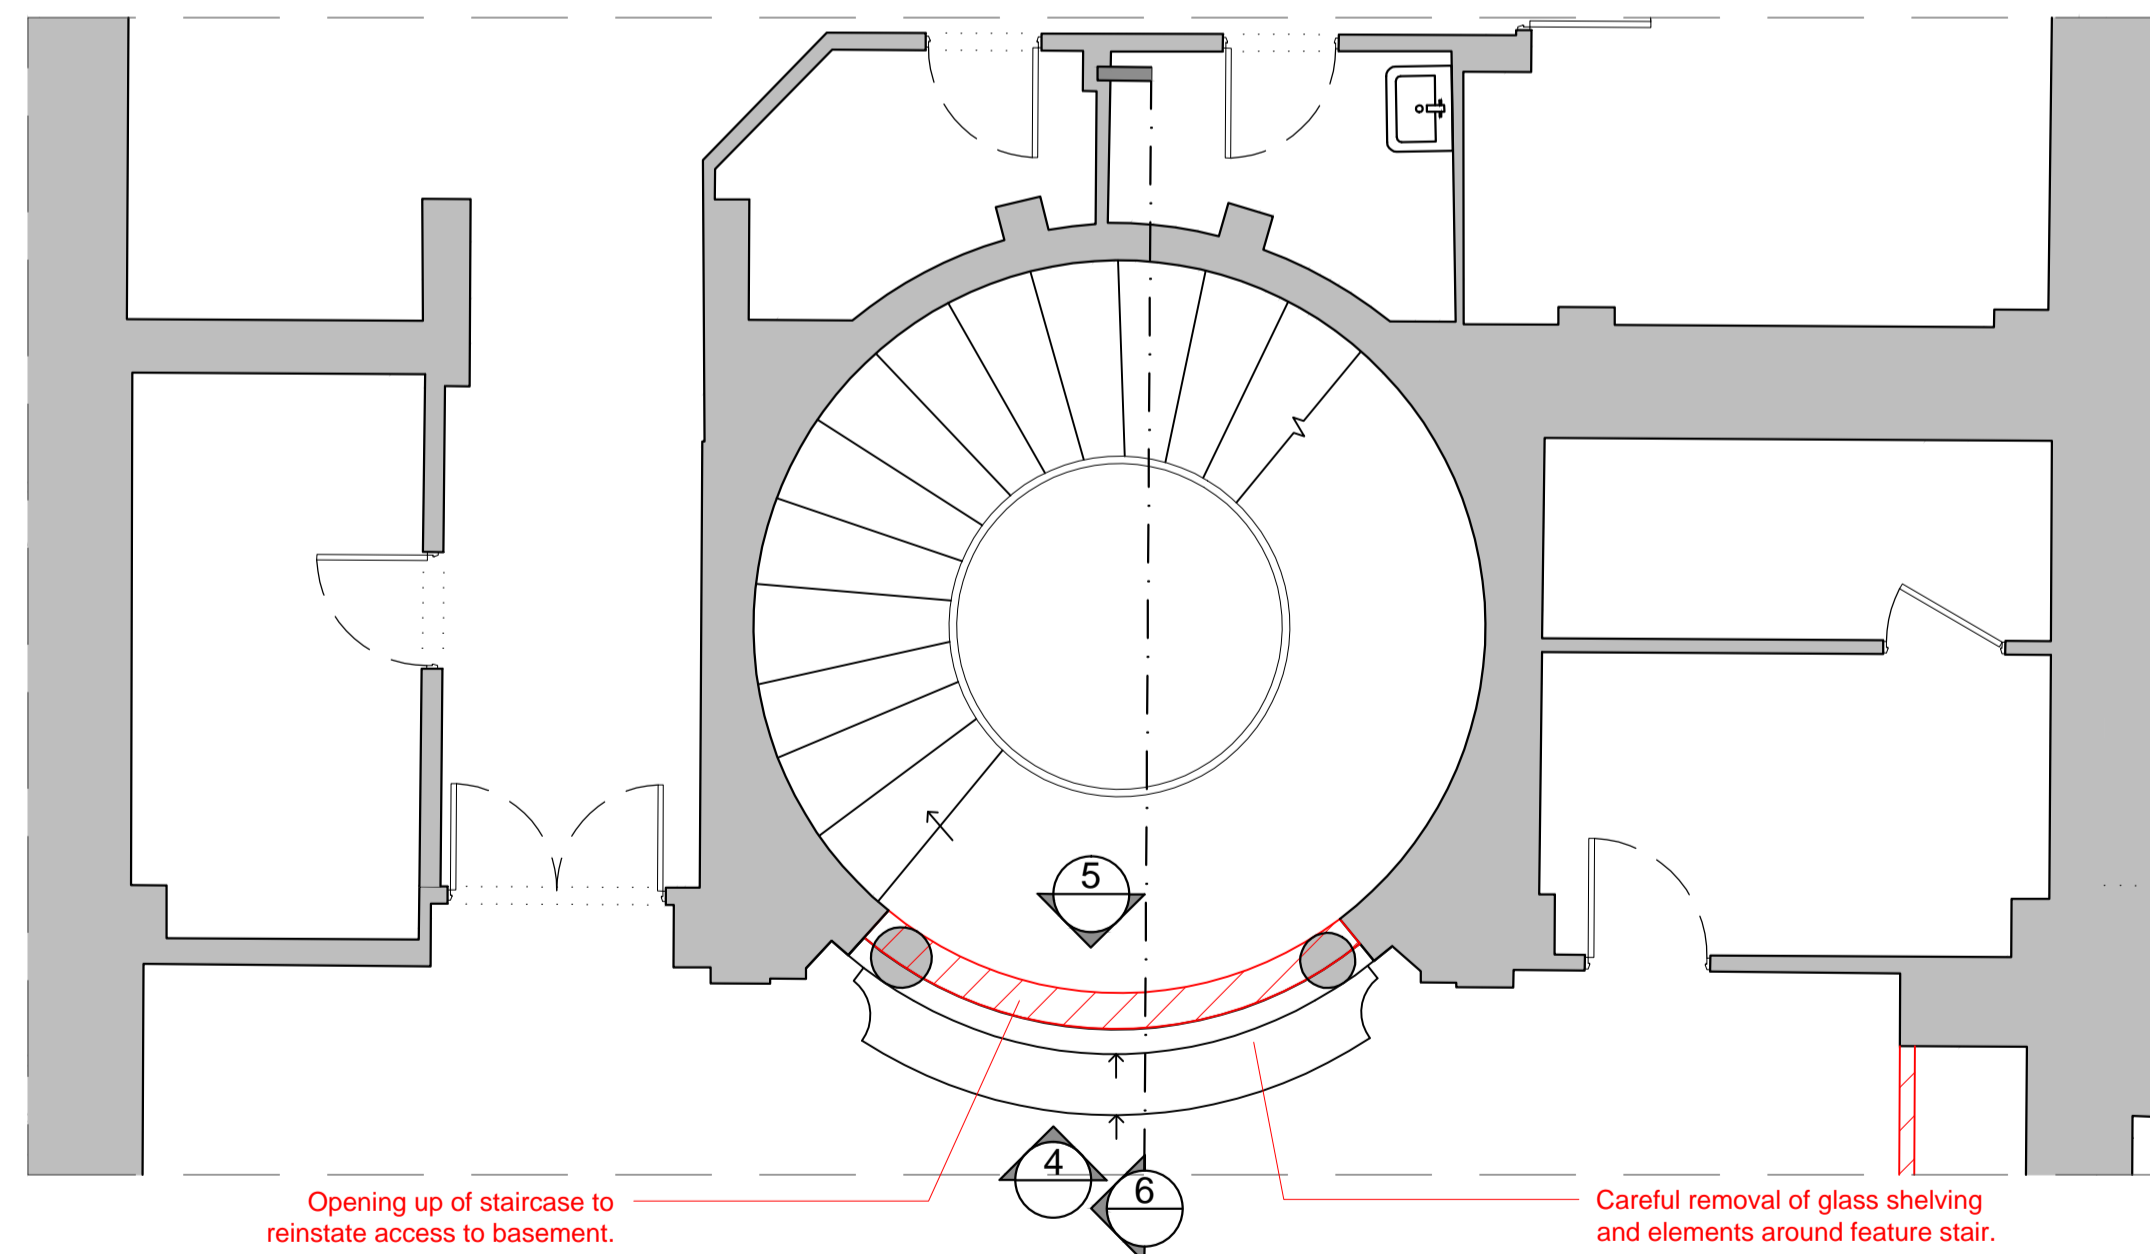


4 ELEVATION
1:50

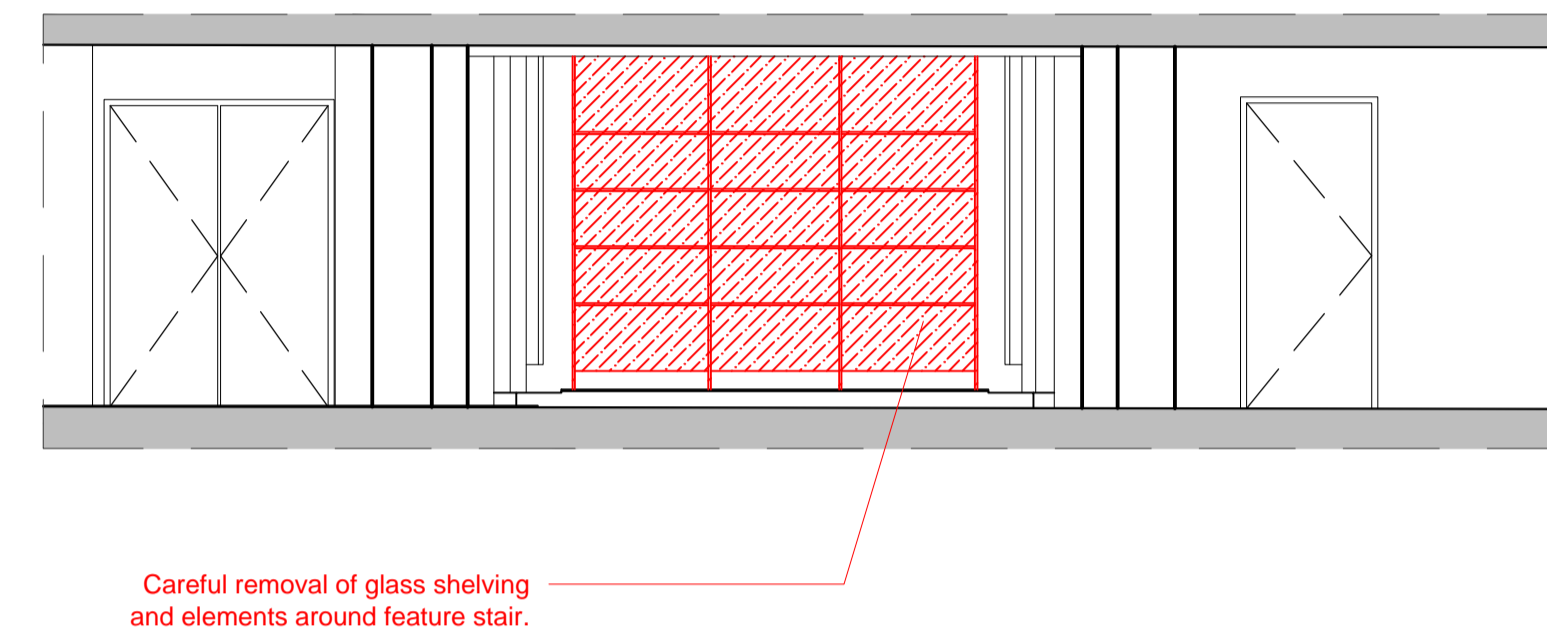

5 SECTION
1:50

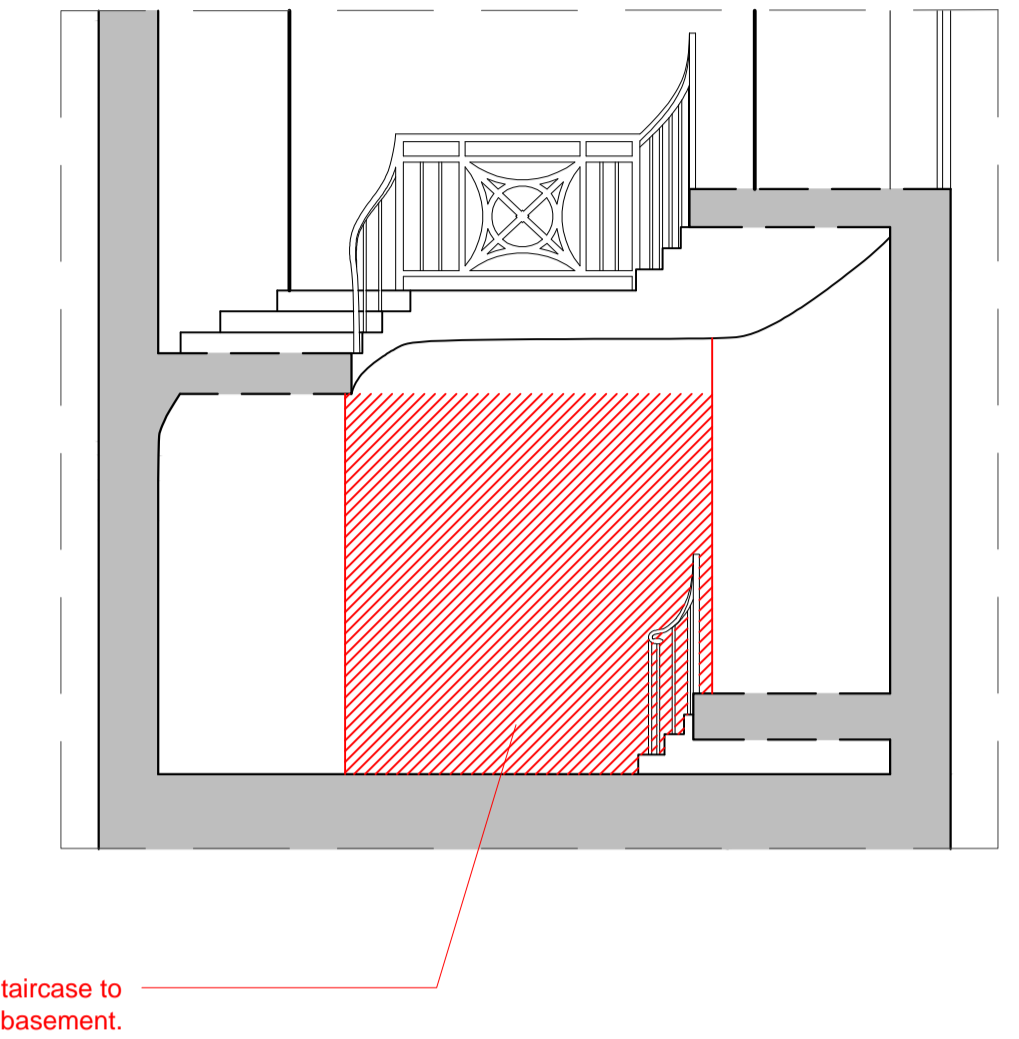


6 SECTION
1:50

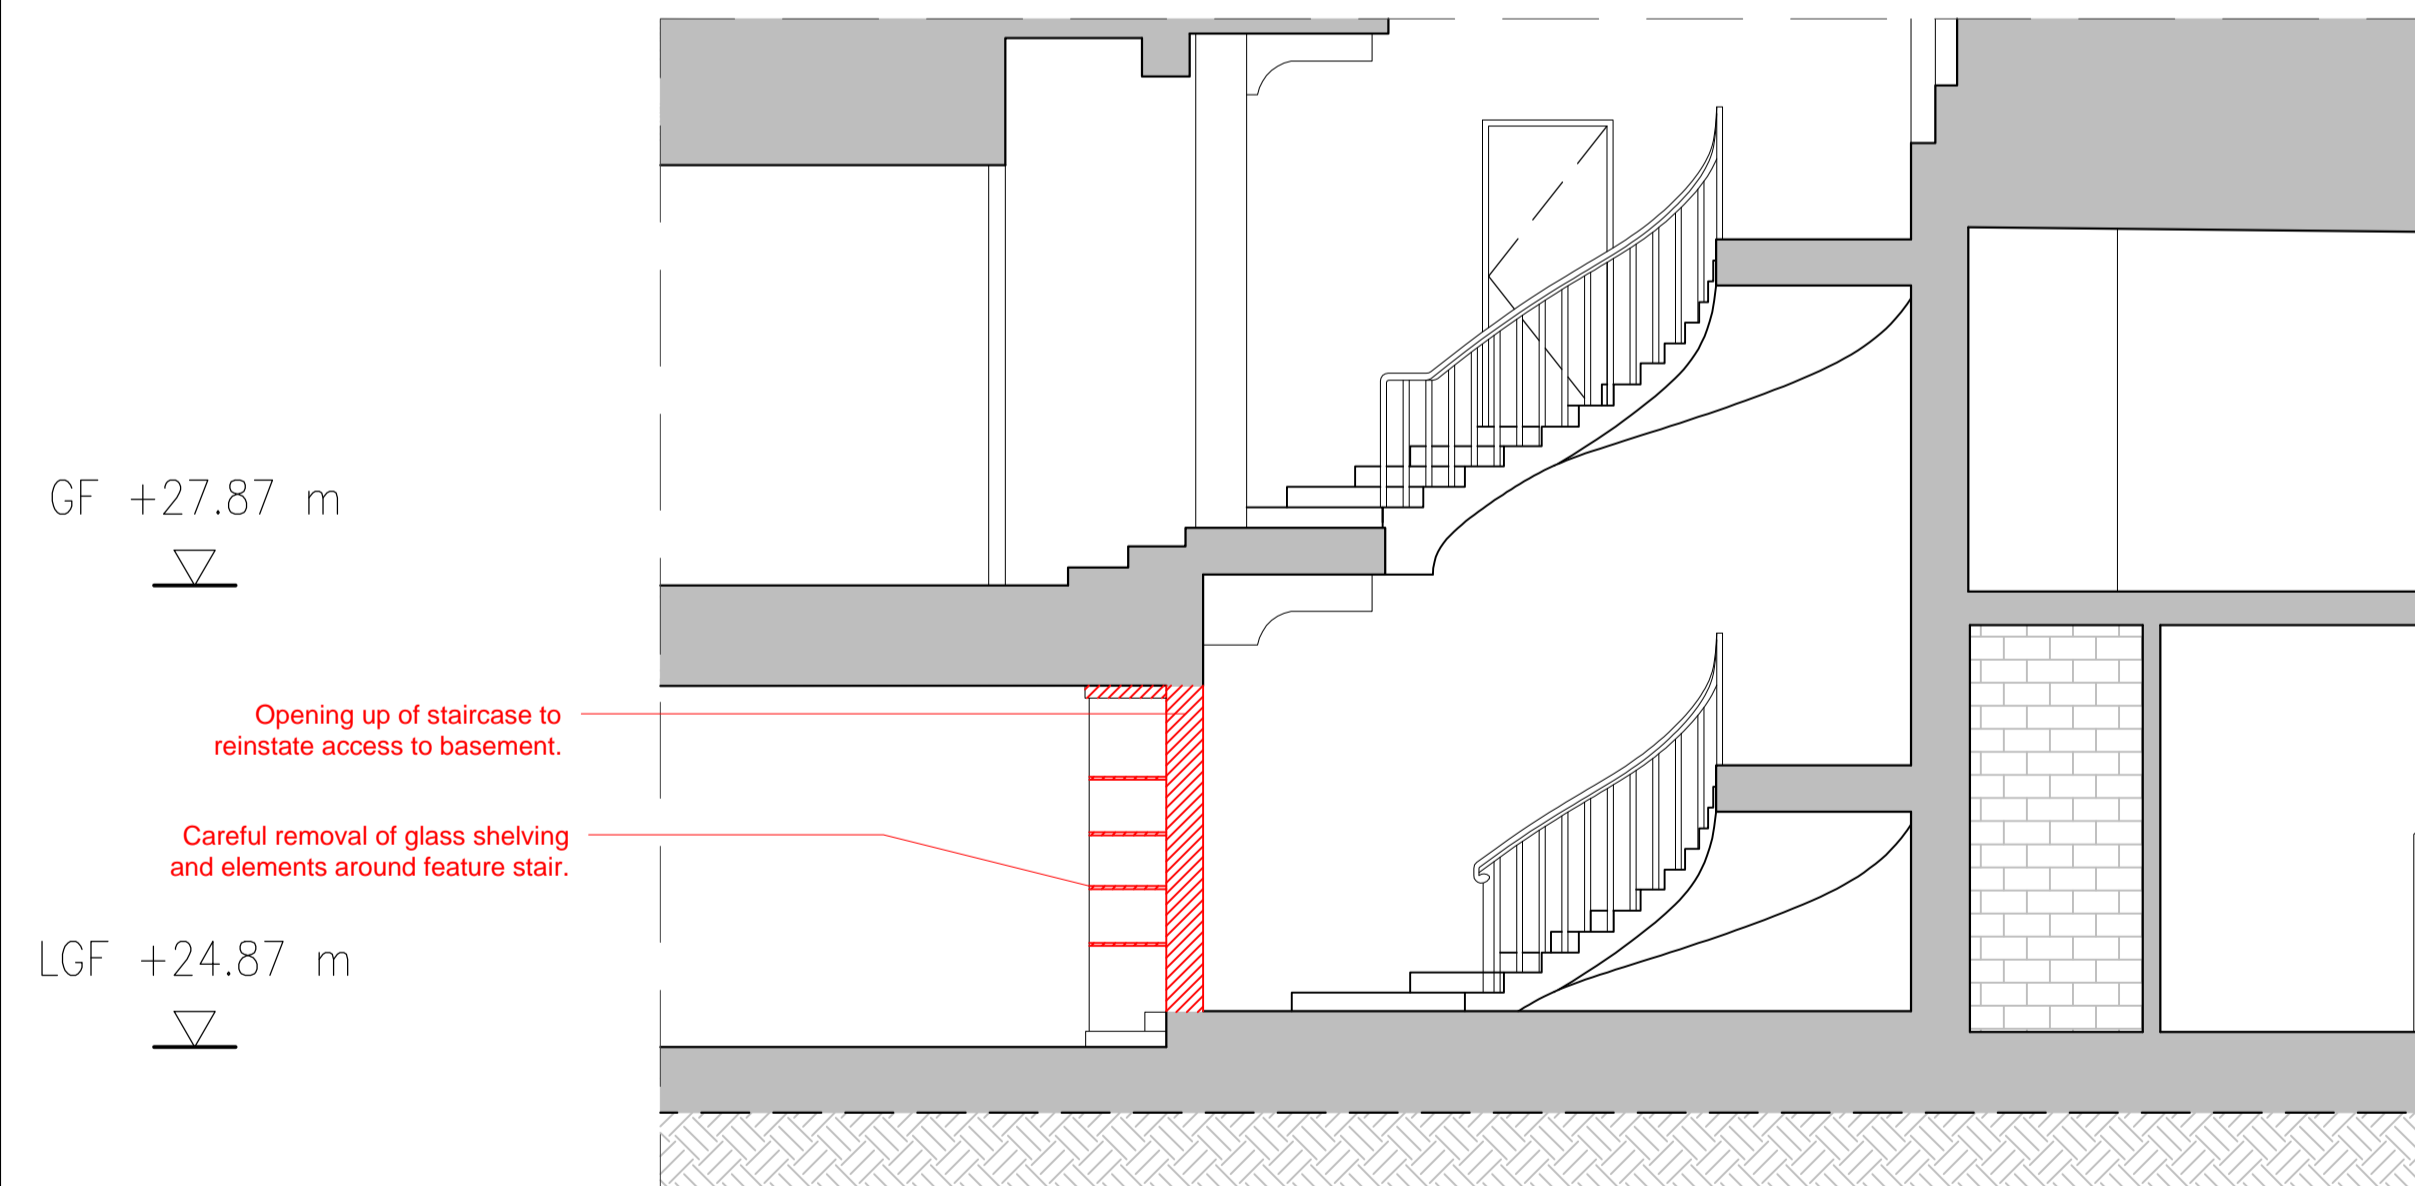

	To be demolished
	To be demolished

REV	DATE	DESCRIPTION

 

CLIENT: GENERAL PROJECTS
PROJECT MANAGER & QS: QUARTZ PROJECT SERVICES
M.E.P. ENGINEER: WATERMANS
STRUCTURAL ENGINEER: WEBB YATES
FIRE ENGINEER: DESIGN FIRE CONSULTANTS
PLANNING CONSULTANT: TURLEY
CDM CONSULTANT: BRAIN BULFIN ASSOCIATES
APPROVED INSPECTOR: SOCOTEC

NOTE

- Do not scale from this drawing.
- All dimensions to be checked on site by the contractor and such dimensions to be their responsibility.
- Report all drawings errors, omissions, and discrepancies to the architect.
- This document may be issued in an uncontrolled CAD format to enable others to use it as background information to make alterations and/or additions. In that instance the file will be accompanied by a PDF version. It is for those making such alterations and additions to ensure that they make use of current background information. WRA Ltd Accepts no liability for any such alterations or additions to the background information or arising out of changes to background information which occur prior to alterations or additions being made.

LOCATION

THE HEAL'S BUILDING
196 TOTTENHAM COURT ROAD
LONDON
W1T 7LQ

WHITE RED ARCHITECTS

45 Charlotte Road
London
EC2A 3PD
TEL: 020 7859 4521
whired.co.uk

PROJECT NAME:
THE HEAL'S BUILDING

DRAWING TITLE:
BASEMENT - SPIRAL STAIRWELL
DEMOLITIONS

DRAWN	CHECKED	SCALE @A1	STATUS	
SE	JJ	1:50	PLANNING	
PROJECT NO.	ZONE	TYPE	SHEET NO.	REVISION
5421	-	-	PL_12_402	01

NOT FOR CONSTRUCTION