



1 GROUND FLOOR PLAN
1:50

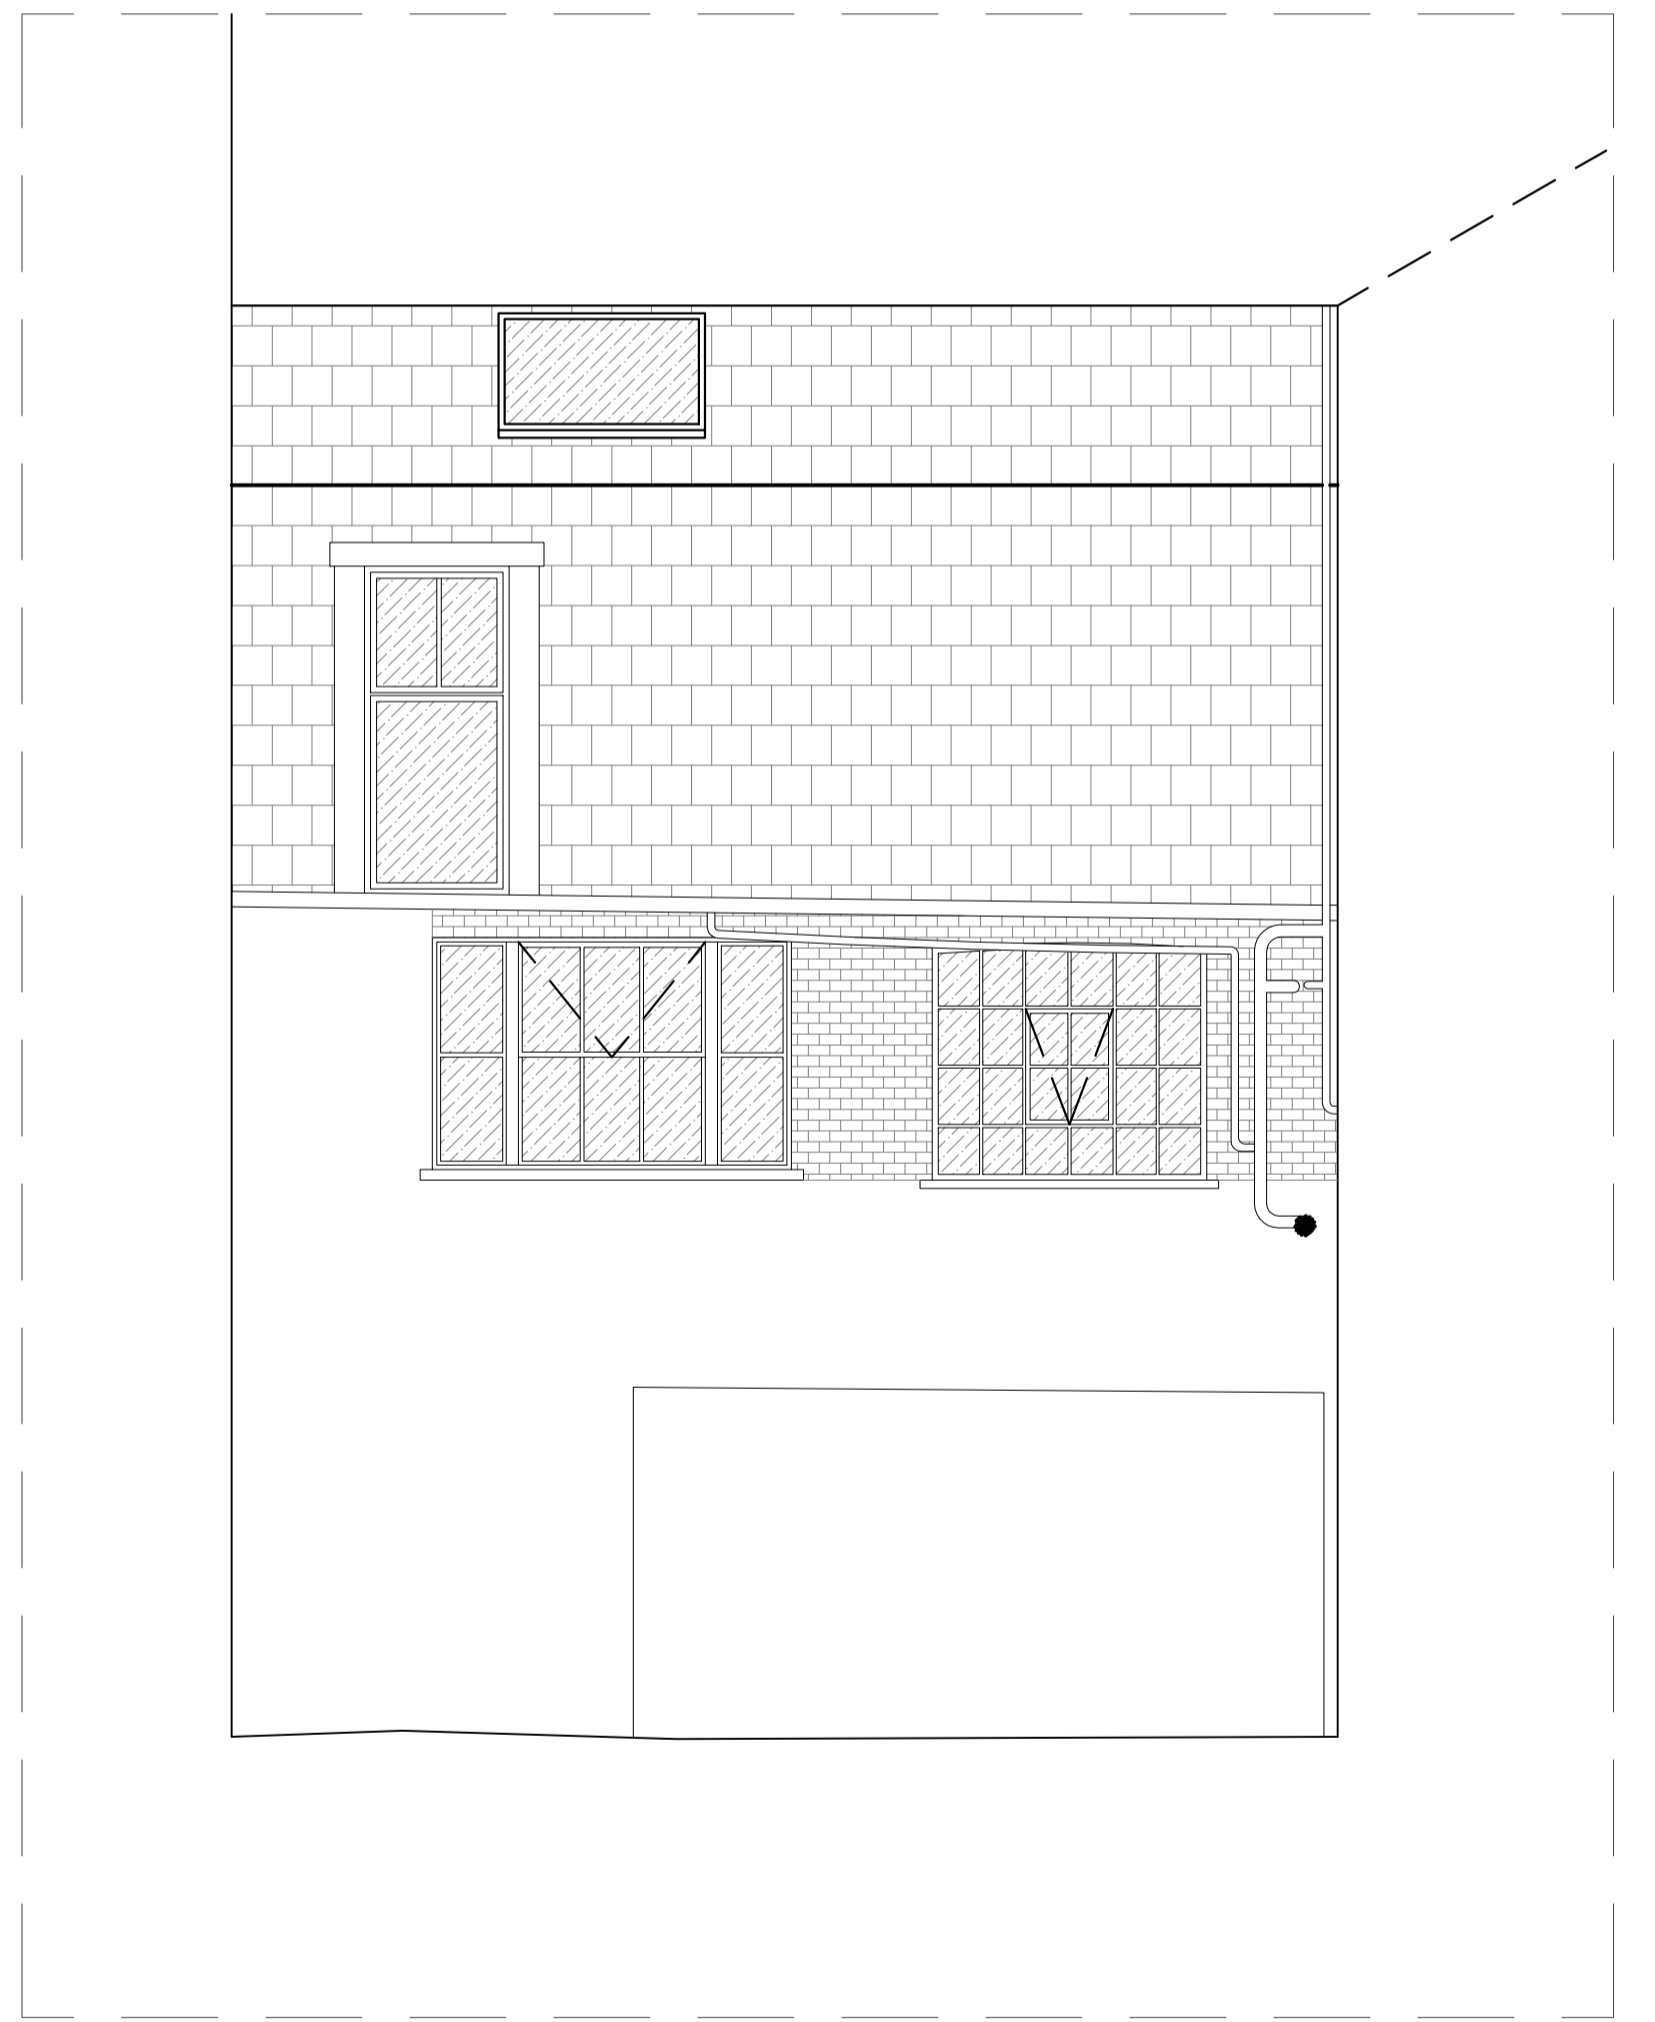

2 ELEVATION
1:50

| KEY | REV | DATE | DESCRIPTION |
|-----|-----|------|-------------|
| | | | |

 

| |
|---|
| CLIENT: GENERAL PROJECTS |
| PROJECT MANAGER & QS: QUARTZ PROJECT SERVICES |
| M.E.P. ENGINEER: WATERMANS |
| STRUCTURAL ENGINEER: WEBB YATES |
| FIRE ENGINEER: DESIGN FIRE CONSULTANTS |
| PLANNING CONSULTANT: TURLEY |
| CDM CONSULTANT: BRAIN BULFIN ASSOCIATES |
| APPROVED INSPECTOR: SOCOTEC |

NOTE
 1. Do not scale from this drawing.
 2. All dimensions to be checked on site by the contractor and such dimensions to be their responsibility.
 3. Report all drawings errors, omissions, and discrepancies to the architect.
 4. This document may be issued in an uncontrolled CAD format to enable others to use it as background information to make alterations and/or additions. In that instance the file will be accompanied by a PDF version. It is for those making such alterations and additions to ensure that they make use of current background information. WRA Ltd Accepts no liability for any such alterations or additions to the background information or arising out of changes to background information which occur prior to alterations or additions being made.

| | | | | |
|---------------|--|-----------|-----------|----------|
| LOCATION | THE HEAL'S BUILDING 196 TOTTENHAM COURT ROAD LONDON W1T 7LQ | | | |
| PROJECT NAME | THE HEAL'S BUILDING | | | |
| DRAWING TITLE | GROUND FLOOR - COURTYARD EXISTING | | | |
| DRAWN | CHECKED | SCALE @A1 | STATUS | |
| SE | JJ | 1:50 | PLANNING | |
| PROJECT NO. | ZONE | TYPE | SHEET NO. | REVISION |
| 5421 | - | - | PL_01_403 | 01 |

| | | | | |
|--|--------------------------------------|-----------|-----------|----------|
| WHITE RED ARCHITECTS | | | | |
| 45 Charlotte Road London EC2A 3PD | TEL: 020 7869 4521 whitered.co.uk | | | |
| PROJECT NAME: THE HEAL'S BUILDING | | | | |
| DRAWING TITLE: GROUND FLOOR - COURTYARD EXISTING | | | | |
| DRAWN | CHECKED | SCALE @A1 | STATUS | |
| SE | JJ | 1:50 | PLANNING | |
| PROJECT NO. | ZONE | TYPE | SHEET NO. | REVISION |
| 5421 | - | - | PL_01_403 | 01 |

NOT FOR CONSTRUCTION