






1 Secure Storage Shed (location)
1:100 @ A3

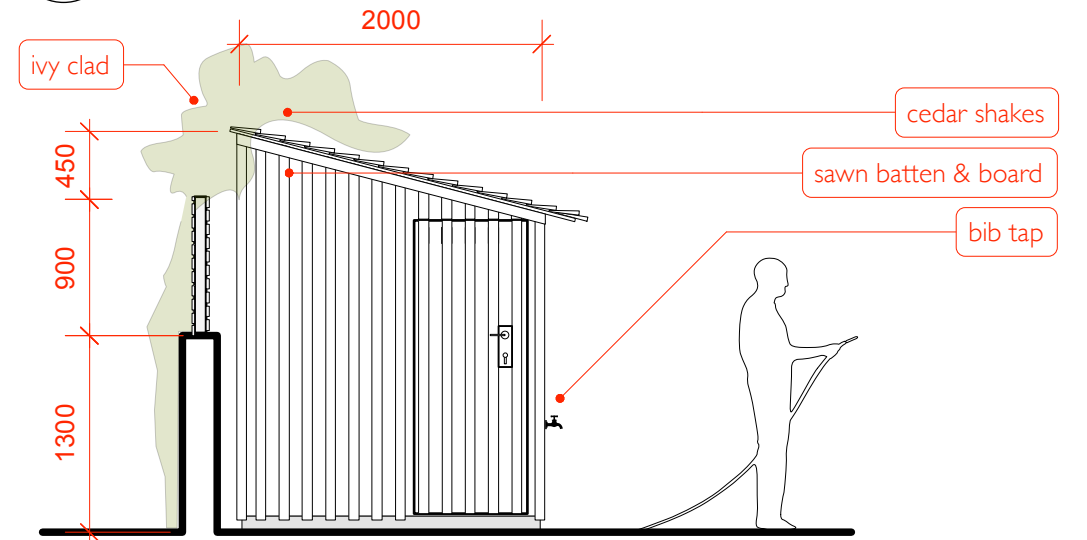


3 Secure Storage Shed (south elevation)
1:50 @ A3

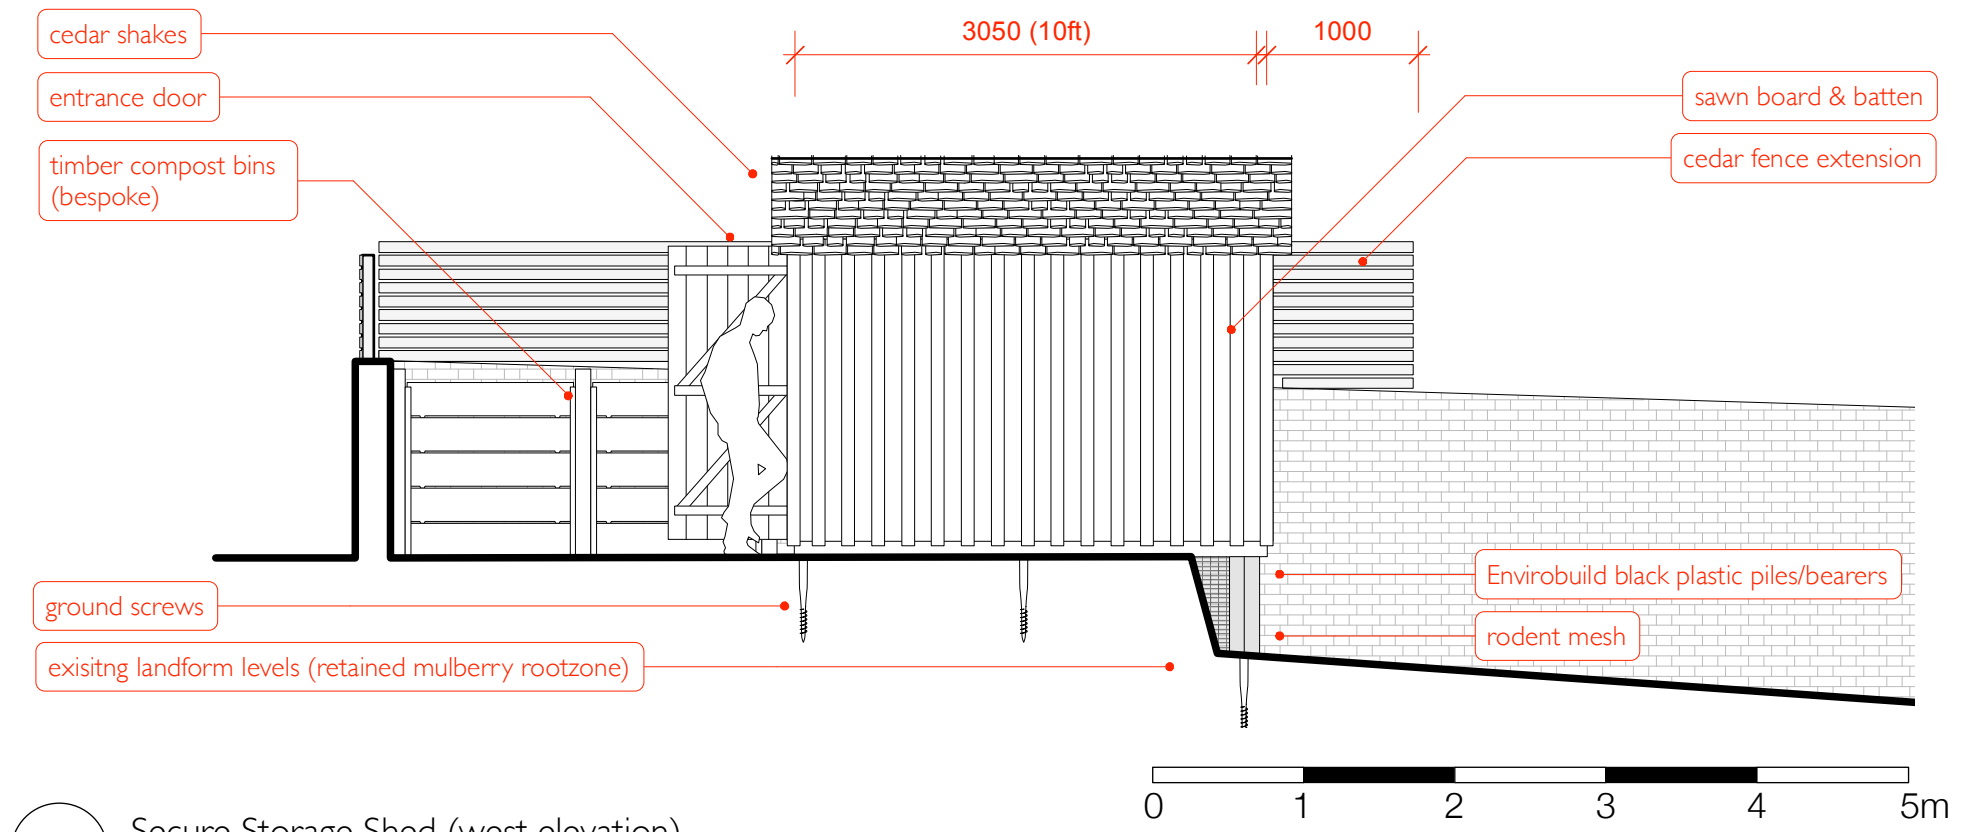

2 Secure Storage Shed (west elevation)
1:50 @ A3

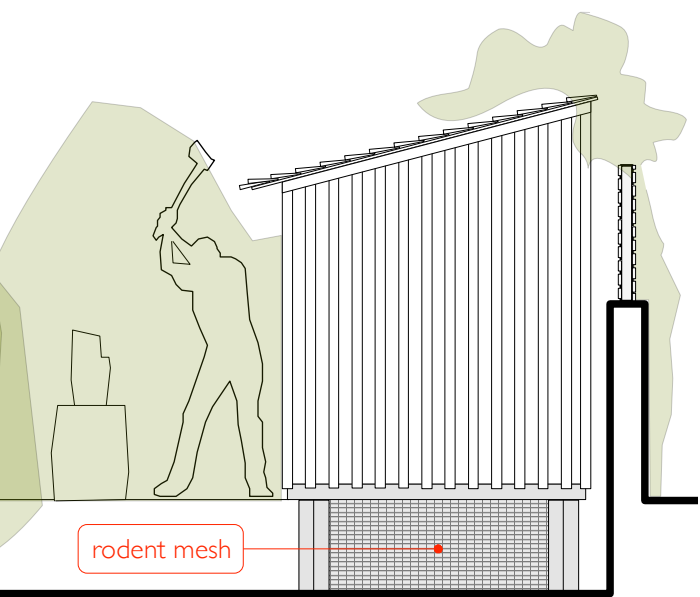


4 Secure Storage Shed (south elevation)
1:50 @ A3

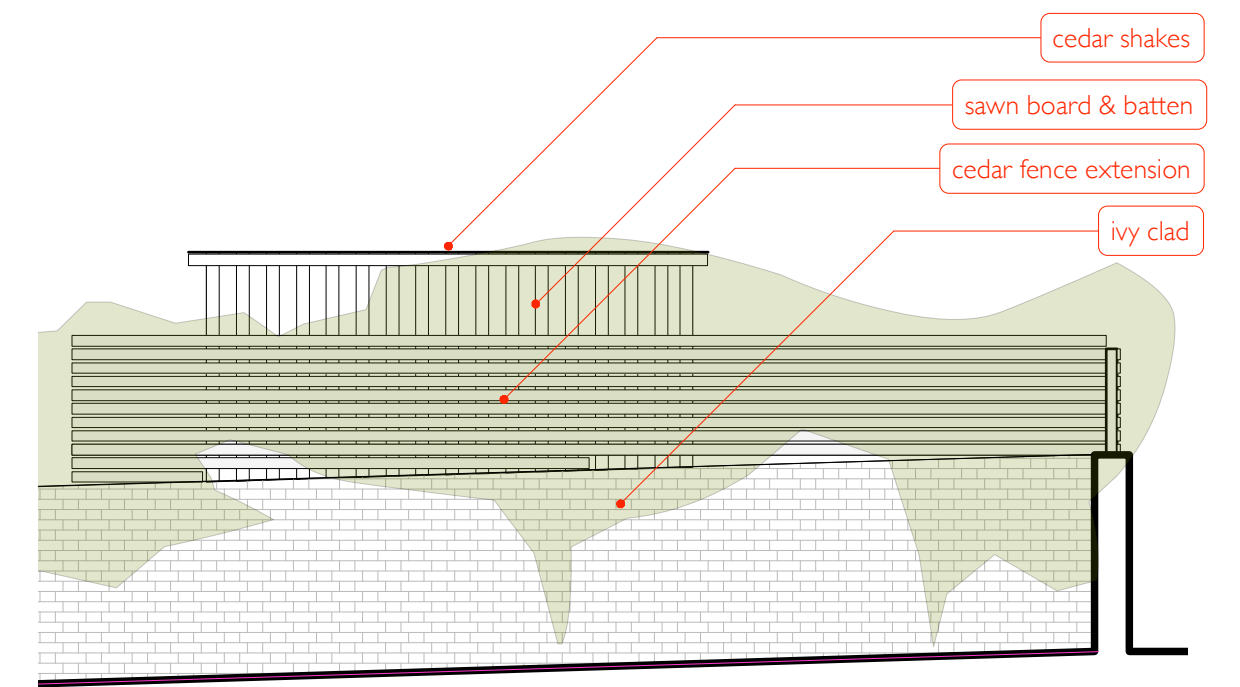

5 Secure Storage Shed (west elevation)
1:50 @ A3

Materials:

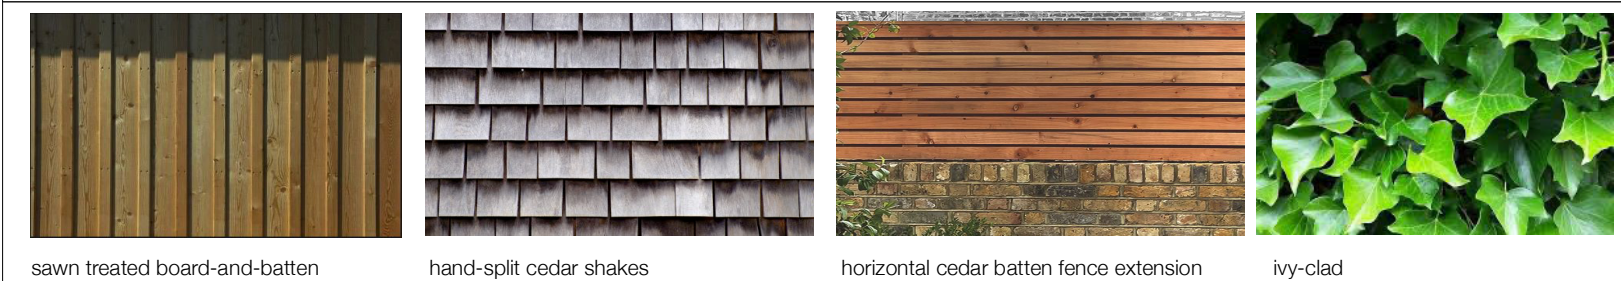

sawn treated board-and-batten hand-split cedar shakes horizontal cedar batten fence extension ivy-clad



dwg no: ELW-SK-006	rev: B
dwg: Secure Storage Shed Design Notes	status: for planning
project: 13 Elsworthy Road, NW3 3DS	scale: AS @ A3
client: Cornils Gurova	drawn by: PB date: 210906
Peter Beardley INDEPENDENT LANDSCAPE PROFESSIONAL peter@peterbeardley.com t: +44 (0) 7976 365 426	