




Existing Front Elevation  
from ROYAL COLLEGE ST 1:100


ALUMINIUM SHOPFRONT COATED BLACK

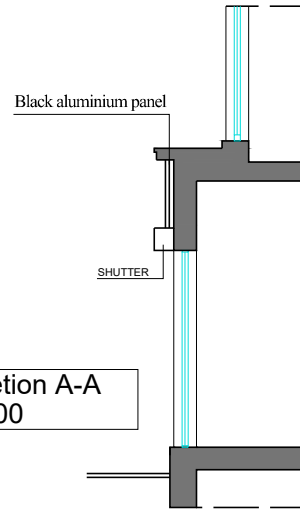

Existing Section A-A  
1:100

ROUND Ø60cm EXTERNALLY  
NON-ILLUMINATED ALUMINIUM  
COATED GREEN HANGING SIGN WITH  
VINYL CUT LETTERS STICK ON  
ACRILIC.

Proposed Section A-A  
1:100

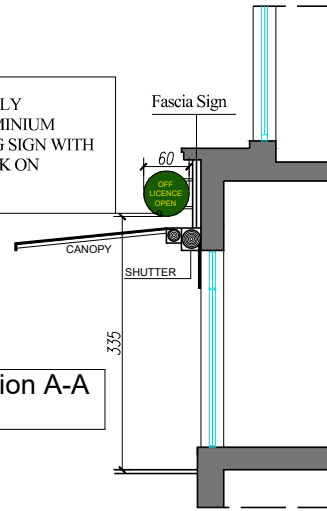

ROUND Ø60cm EXTERNALLY  
NON-ILLUMINATED ALUMINIUM  
COATED GREEN HANGING SIGN WITH  
VINYL CUT LETTERS STICK ON  
ACRILIC.

Proposed Front Elevation  
from ROYAL COLLEGE ST 1:100

ALUMINIUM SHOPFRONT COATED BLACK



ALUMINIUM FASCIA SIGN  
4.5 X 0.90 M WITH ALUMINIUM PANEL  
COATED GREEN.  
YELLOW AND WHITE LETTERS, NAME WILL  
BE 2D LETTERS . SMALL LETTERS VINYL  
CUT STICK ON PANEL



ALUMINIUM SHOPFRONT COATED BLACK

Existing Front Elevation  
from CAMDEN Rd 1:100


ROUND Ø60cm EXTERNALLY  
NON-ILLUMINATED ALUMINIUM  
COATED GREEN HANGING SIGN WITH  
VINYL CUT LETTERS STICK ON  
ACRILIC.

ALUMINIUM FASCIA SIGN  
8.0 X 0.90 M WITH ALUMINIUM PANEL  
COATED GREEN.  
YELLOW AND WHITE LETTERS, NAME  
WILL BE 2D LETTERS . SMALL LETTERS  
VINYL CUT STICK ON PANEL



ALUMINIUM SHOPFRONT COATED BLACK

Proposed Front Elevation  
from CAMDEN Rd 1:100

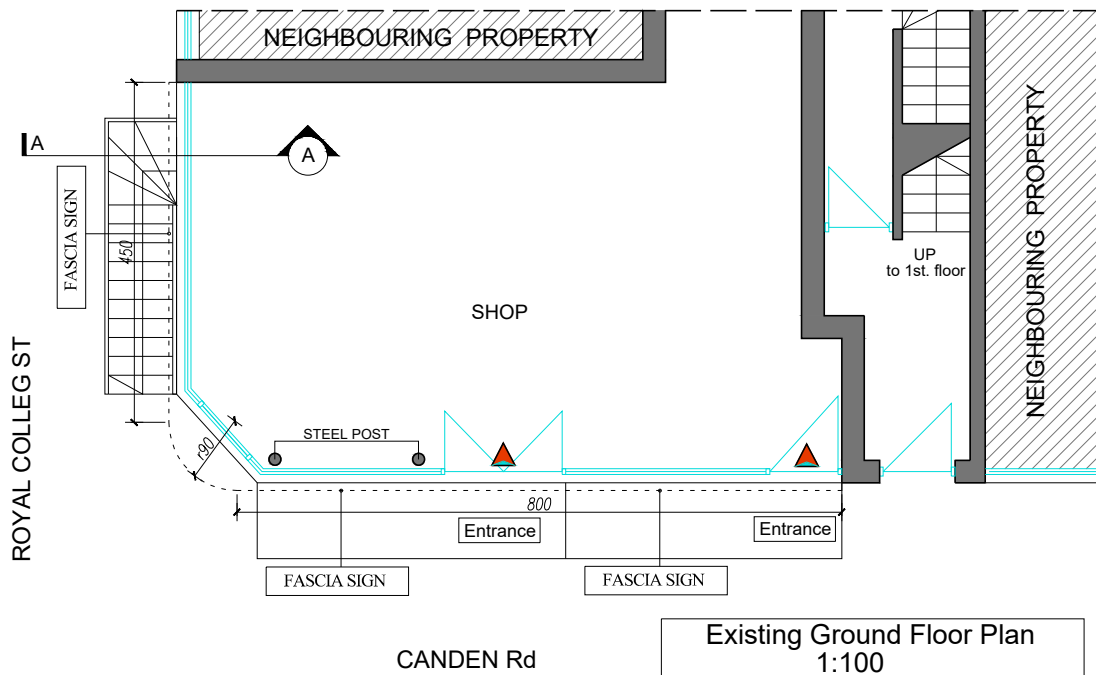


Existing Ground Floor Plan  
1:100


ROUND Ø60cm EXTERNALLY  
NON-ILLUMINATED ALUMINIUM  
COATED GREEN HANGING SIGN WITH  
VINYL CUT LETTERS STICK ON  
ACRILIC.

ALUMINIUM FASCIA SIGN  
4.5 X 0.90 M WITH ALUMINIUM PANEL  
COATED GREEN.  
YELLOW AND WHITE LETTERS, NAME  
WILL BE 2D LETTERS . SMALL LETTERS  
VINYL CUT STICK ON PANEL

ALUMINIUM FASCIA SIGN  
8.0 X 0.90 M WITH ALUMINIUM PANEL  
COATED GREEN.  
YELLOW AND WHITE LETTERS, NAME  
WILL BE 2D LETTERS . SMALL LETTERS  
VINYL CUT STICK ON PANEL

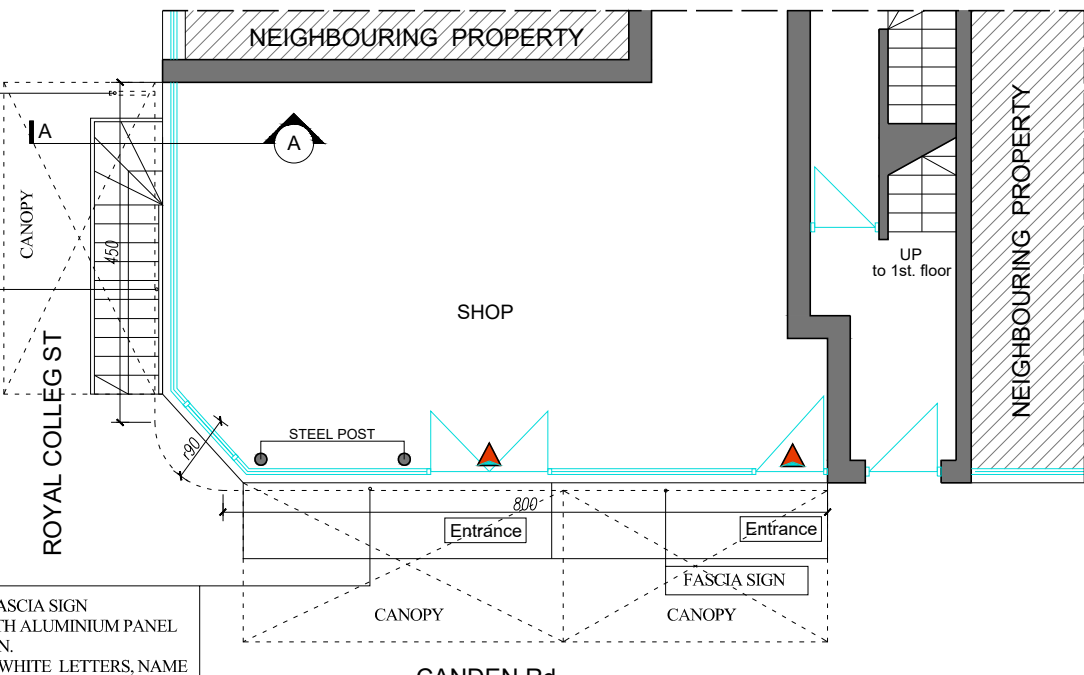

Proposed Ground Floor Plan  
1:100

 

54c Cannon Hill  
London N16 6LH

Mob: +44 7706 720378

Email:

info@northpointuk.co.uk

www.northpointuk.co.uk

PROJECT:  
**SHOP**  
**57 Camden Road**  
**London, NW1 9EU**

DRAWING:  
Existing & Proposed Ground Floor Plan  
Existing & Proposed Front Elevations  
Existing & Proposed Section A-A

PROPOSAL / PROJECT:  
**RETENTION OF SHOP FRONT**  
**TOGETHER WITH FASCIA AND**  
**HANGING SIGNS**

DRAWING FOR:  
**Planning Application**

Scale: 1:100 A3  
Drawn: H.E  
Checked:  
Date: 05.05.2022

Drawing / JOB NO  
**CAM-01**  
Revision:  
**1.3**

NOTES: THIS DRAWINGS AND WORKS SHOWN ARE THE  
COPYRIGHT OF NORTHPOINT PLANNING AND LICENSING  
SERVICE AND MAY NOT BE REPRODUCED EXCEPT WRITTEN  
PERMISSION. ALL FIGURED DIMENSIONS TO BE CHECKED ON  
SITE PRIOR TO CONSTRUCTION.