

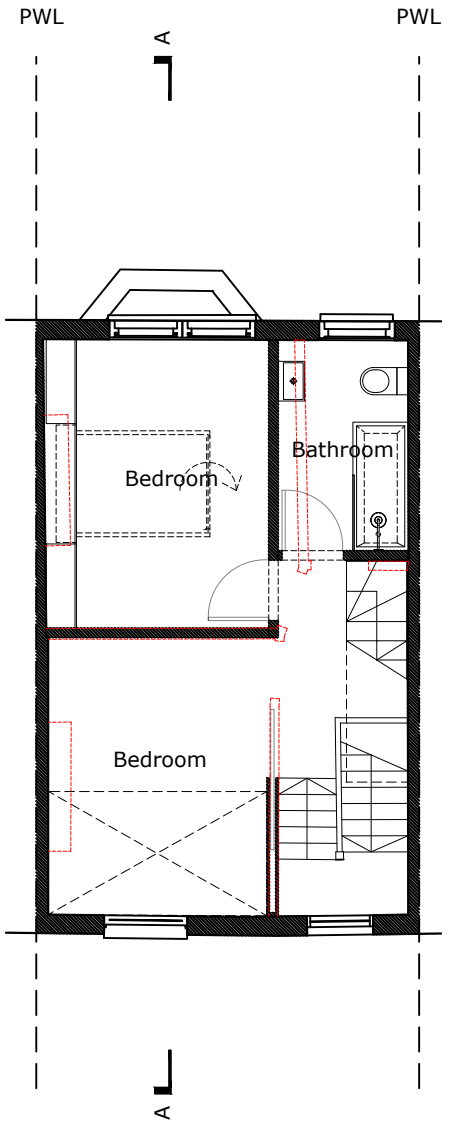


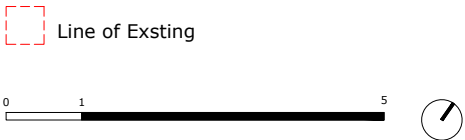

01	Proposed_Second Floor Plan
02 101	Scale 1:100@A3

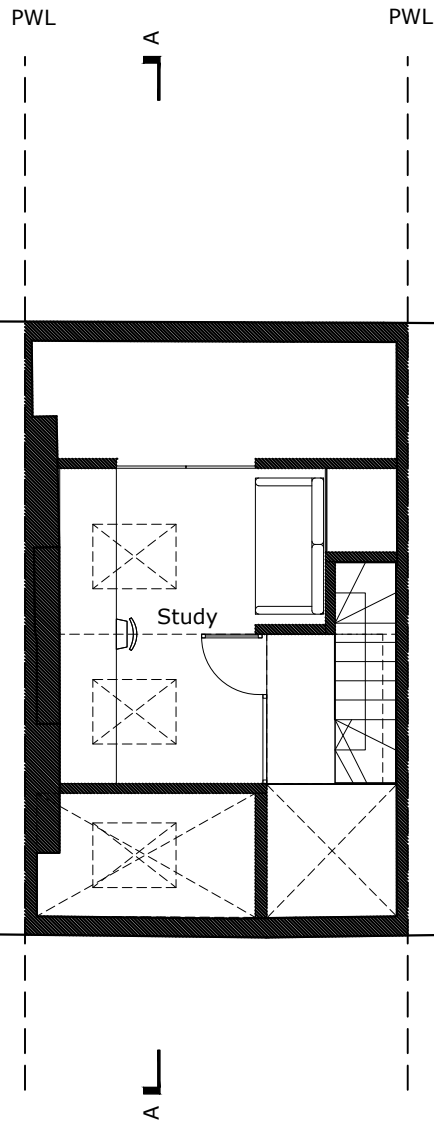

02	Proposed_Third Floor Plan
02 101	Scale 1:100@A3

KEY:

- (01) Existing London stock brick.

(02) Existing slate roof tiles.

(03) Existing single glazed timber sash windows.

(04) Existing lean-to to be demolished.

(05) Existing foul and grey water pipes relocated internally.

(06) Existing boiler flu removed.

(07) Reclaimed London stock brick to match existing.

(08) New metal framed Crittall style glazing with up-and-over rooflight.
- (09) New double glazed timber sash windows to match existing.

(10) New low profile conservation rooflights.

(11) New lead cladding + flashings.

(12) New reclaimed London stock brick wall.

(13) New metal gate and railings.

(14) Existing plastic guttering and rwp's replaced with new metal guttering, hopper and rwp's.

(15) New aluminium cladding.

Paper House Project 18 Ashwin Street London E8 3DL 0207 5026812 www.paperhouseproject.co.uk	Issue History: P0 06.11.20 Issued for Planning		Client: John + Ryan Roberts		Scale@A3: 1:100	Drawn: AM
	General Notes: This drawing is to be read in conjunction with all other contract documents and specifications and all other consultant drawings. All levels and dimensions should be checked on site and any discrepancies notified to the Architect prior to proceeding with works. All drawings are not for construction unless specifically marked for this purpose. This drawing is copyright. No drawing shall be reproduced in any form without prior written permission of Paper House Project. DO NOT SCALE FROM THIS DRAWING.		Site Address: 48 Chetwynd Road, London NW5 1BY		Date: November 2020	Checked: JD
	Drawing Title: Proposed Second and Third Floor Plan		Drawing No: PHP CHE 02 101		Revision: P0	