



Front Elevation

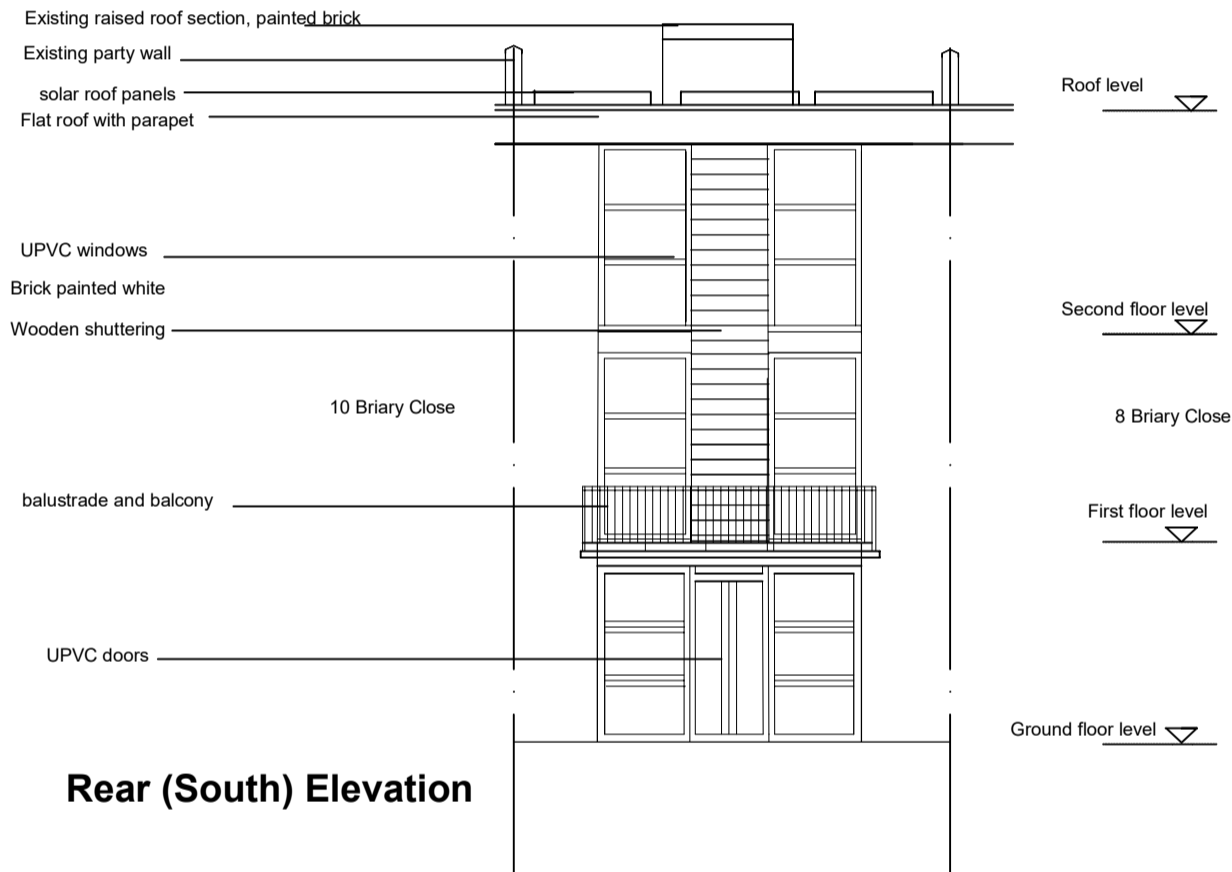

Rear (South) Elevation

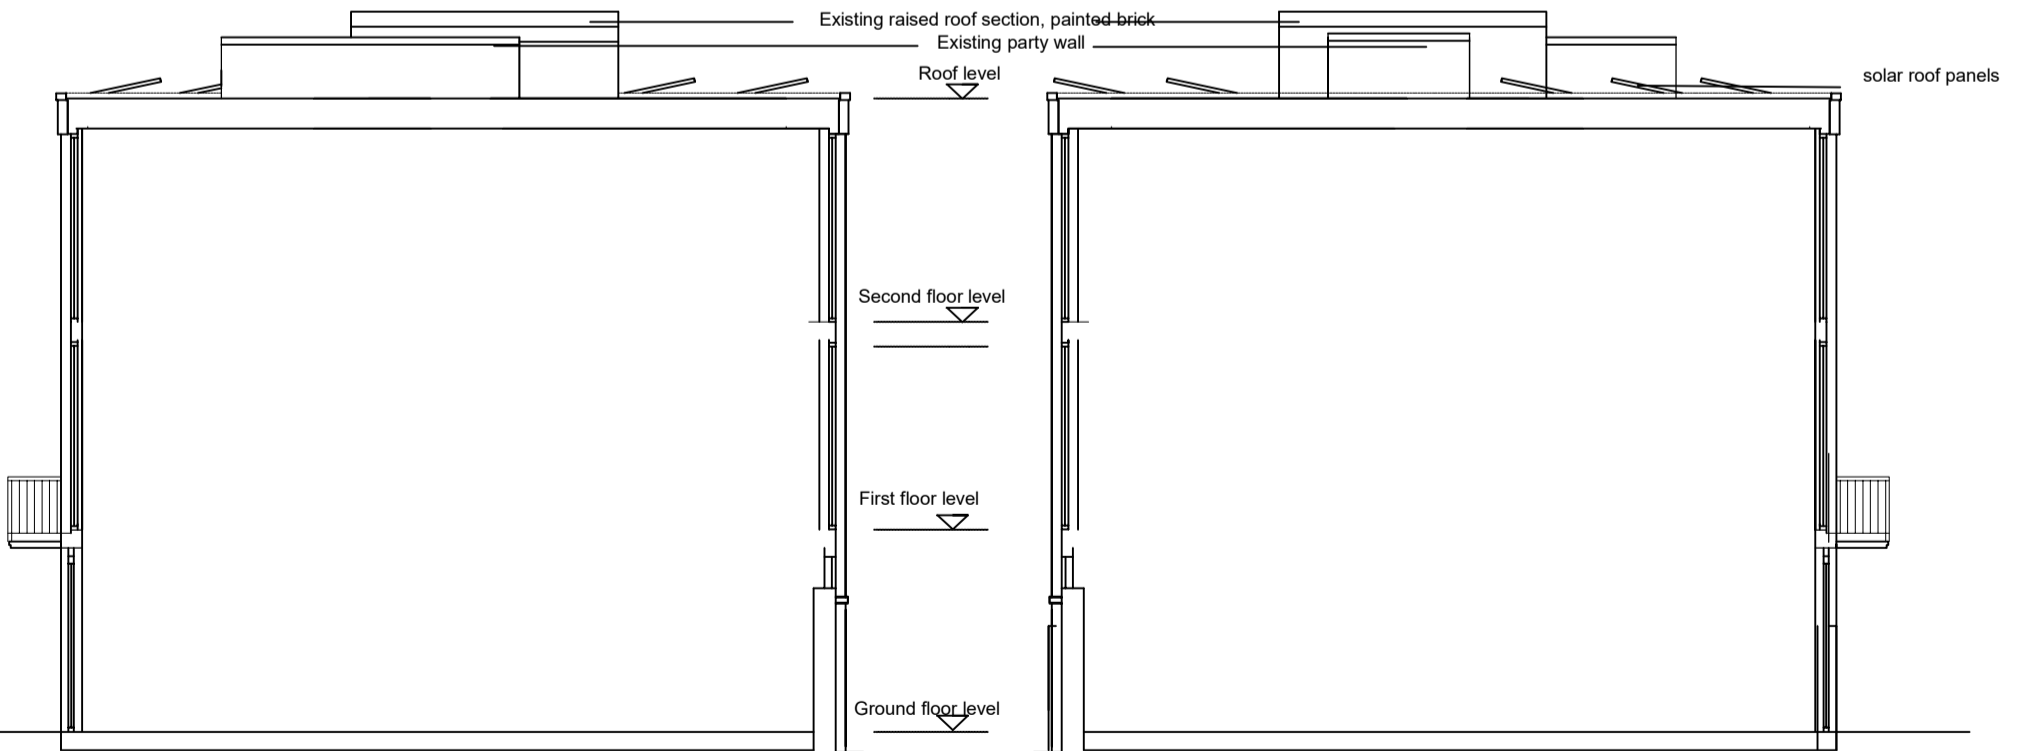


East Elevation

West Elevation

All dimensions to be ratified on site

Revisions
Rev Date Description

 

12 Briary Close London NW3 3JZ
Existing Elevations

Scale 1:100 at A3
Date 06.10.2020
Drawing Status Planning
Drawing No 101

Job Number 179
Drawn by ZD
Checked by ZD
Revision 02

ZED Architect

55 Church Crescent
London N3 1BL
07971902109
zoe@zedarchitect.com