

BEDFORD WAY

BEDF



© Architon LLP 2014


This drawing is the property of Architon LLP and must not be divulged to anyone, copied or reproduced, or used for marketing, advertising or promotional purposes without the express written permission of Architon LLP.

All dimensions are to be checked on site and not scaled from this drawing. Contractors must verify all dimensions on site before setting out, commencing work or preparing shop drawings. Any discrepancies on this drawing with other contract documentation to be reported immediately for clarification.

Notes

— SITE BOUNDARY

REFER TO: PLANS - AS EXISTING, FOR AREAS OF APPLICATION WORKS

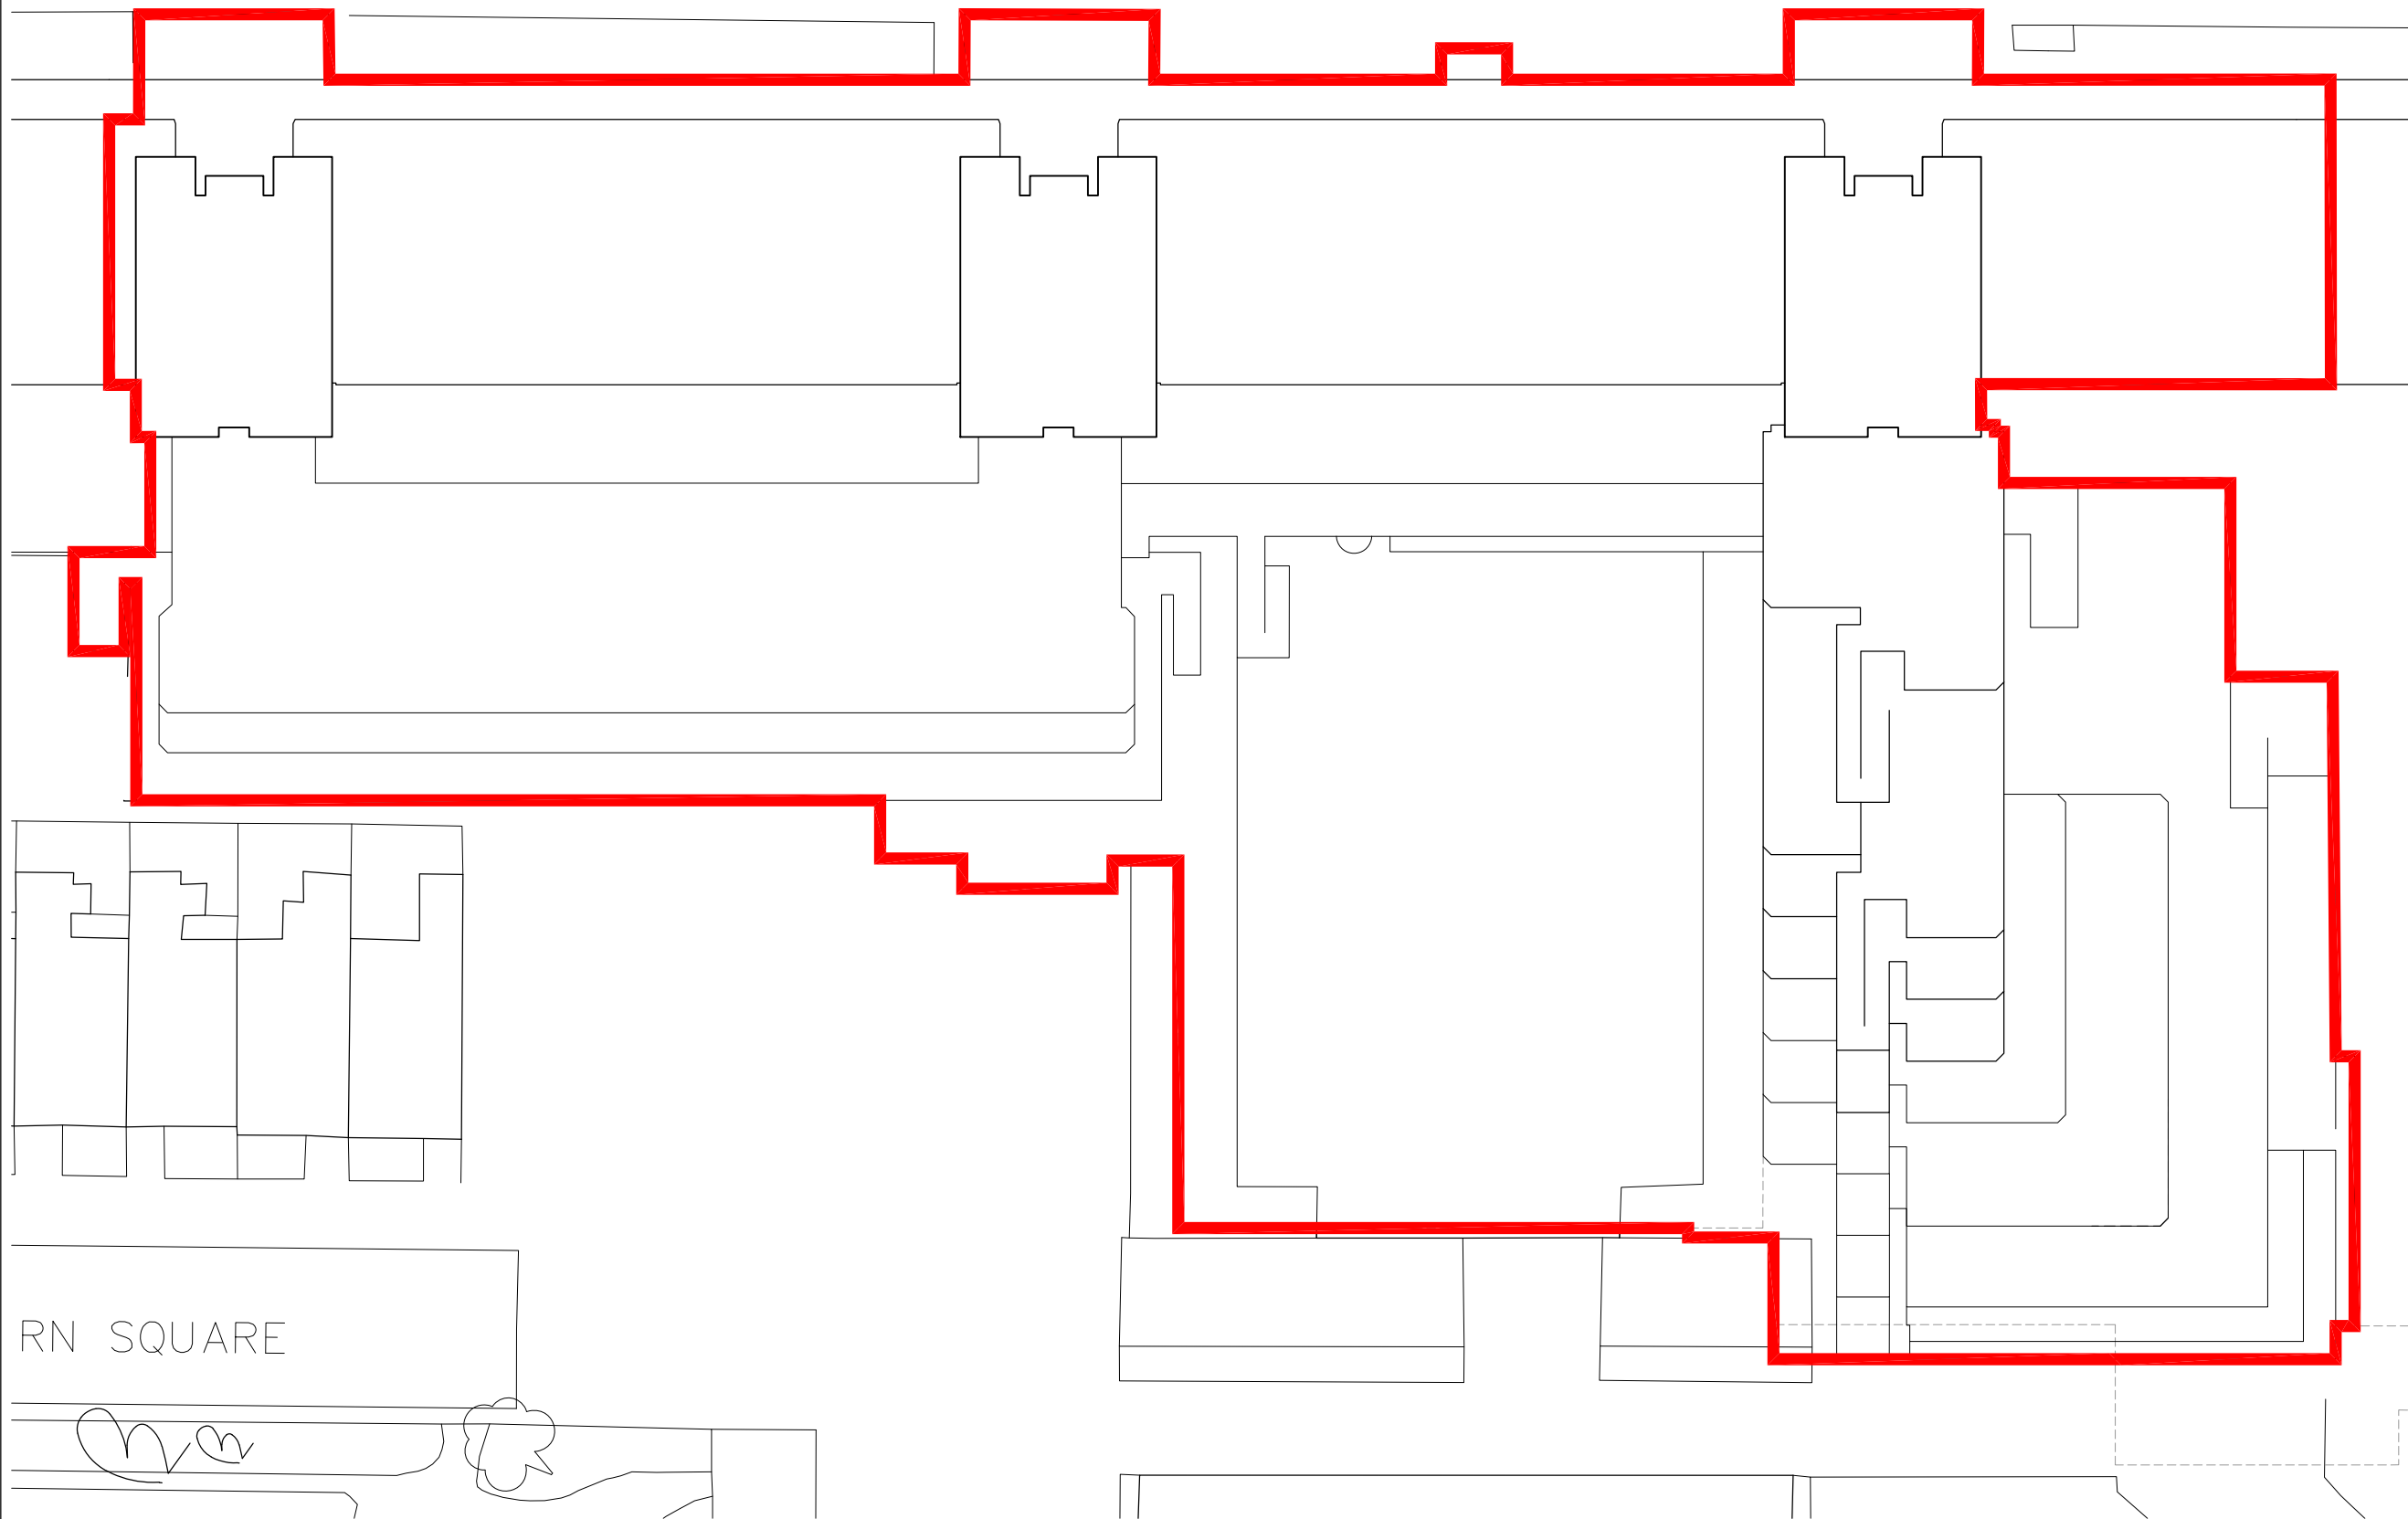

PLANNING ISSUE

P2	Planning issue	07.04.2022
P1	Issued for comment	23.03.2022
Rev	Description	Date

Client

Job title

University College London
Institute of Education
Woburn Square Package
20 Bedford Way, WC1H 0AL

Drawing title

Site Plan
Planning Application WS2

Scale	Date	Drawn
1:200 @A1	Mar 22	MJR

ARCHITON LLP

CHARTERED ARCHITECTS · DESIGN ·
PLANNING CONSULTANTS · DEVELOPMENT ·
BUILDING COST MANAGEMENT

UPPER DECK TEL: 01372 745600
17A WEST STREET
EPSOM KT18 7RL Email: info@architon.com

Drawing No

3147-WS2-0002 P2

ARCHITON LLP
certified to:
BS EN ISO 9001
BS EN ISO 14001
IP Accreditation

RN SQUARE

1 Site Plan

1:200 @ A1

