




Lower Ground Floor Plan

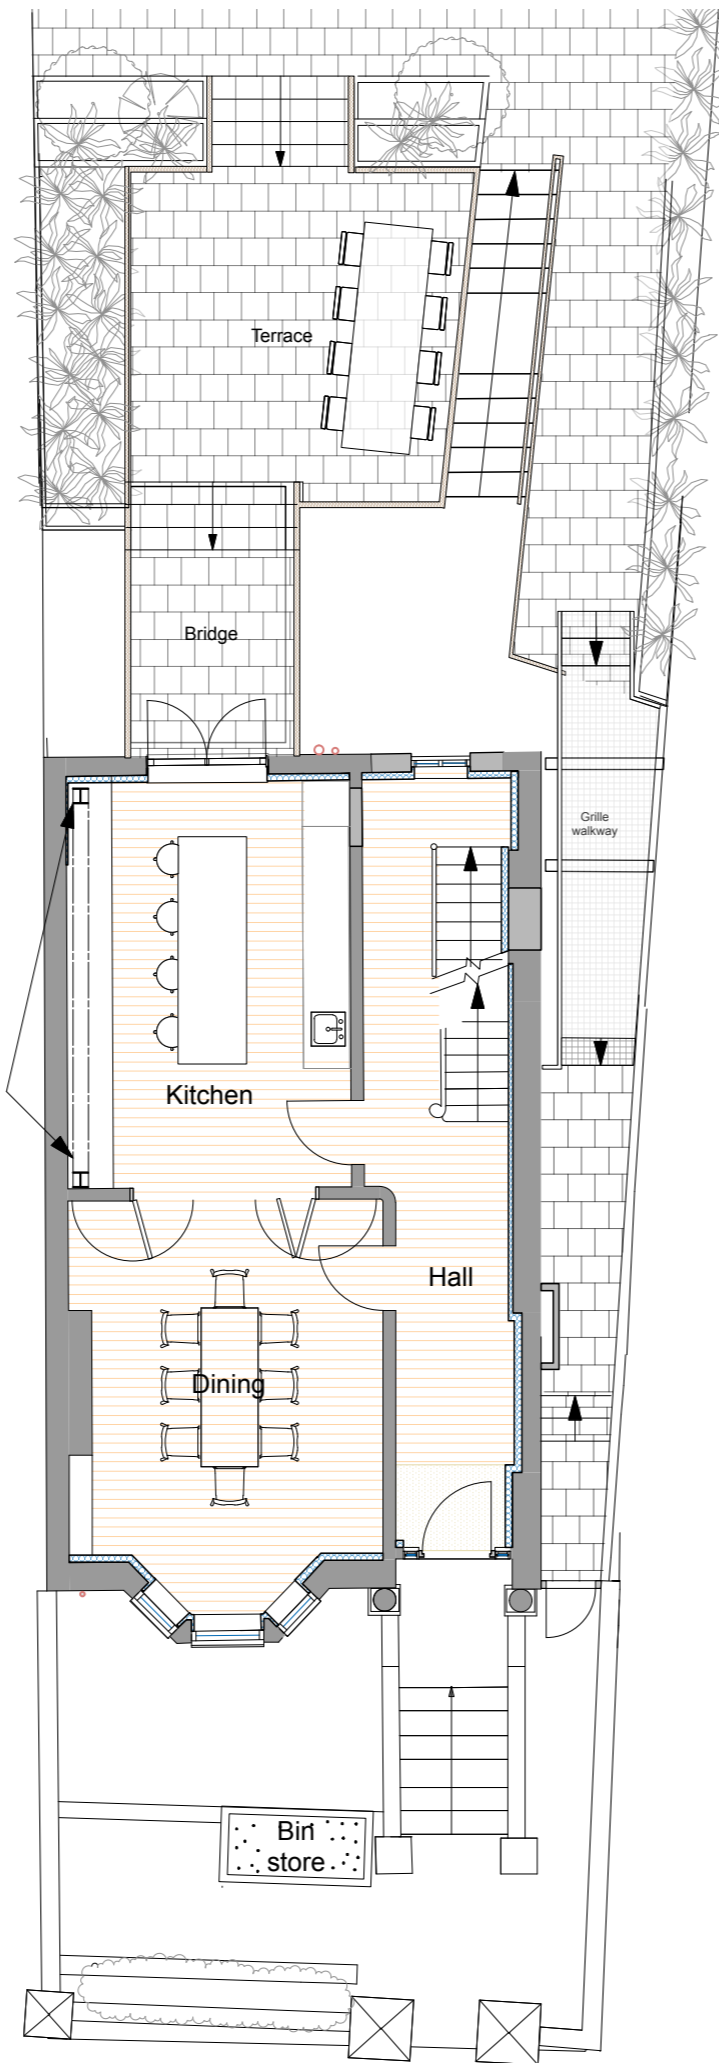

Ground Floor Plan & Garden

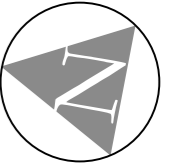

93 South Hill Park, NW3 2SP  
 Proposed Lower Ground, Ground and First Floor Plans  
 January 2022

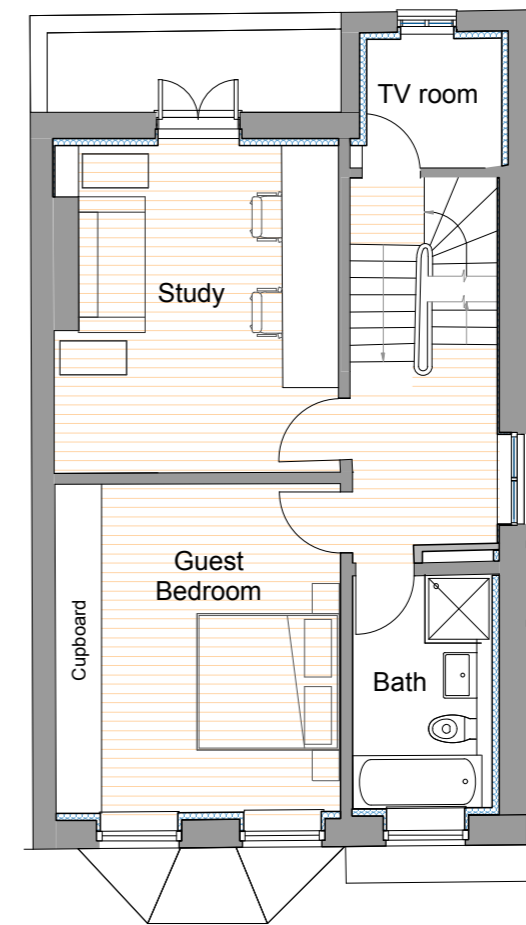

1st Floor Plan

Revisions:  
 a. 9.5.22 External insulation omitted,  
 structure added, general updating

**THE ARCHITECTS PRACTICE**  
 JOB 93 South Hill Park, NW3 TITLE Proposed Plans - LG, GF & IF  
 DRG. NO. 93SHP/P/21a DATE January 2022 SCALE 1:100 @A3

23 BEACON HILL LONDON N7 9LY  
 T: 020 7607 3333 E: post@architectspractice.com  
 THIS DRAWING IS COPYRIGHT