




93 South Hill Park, NW3 2SP  
 Proposed Second & Third Floor & Roof Plans  
 January 2022

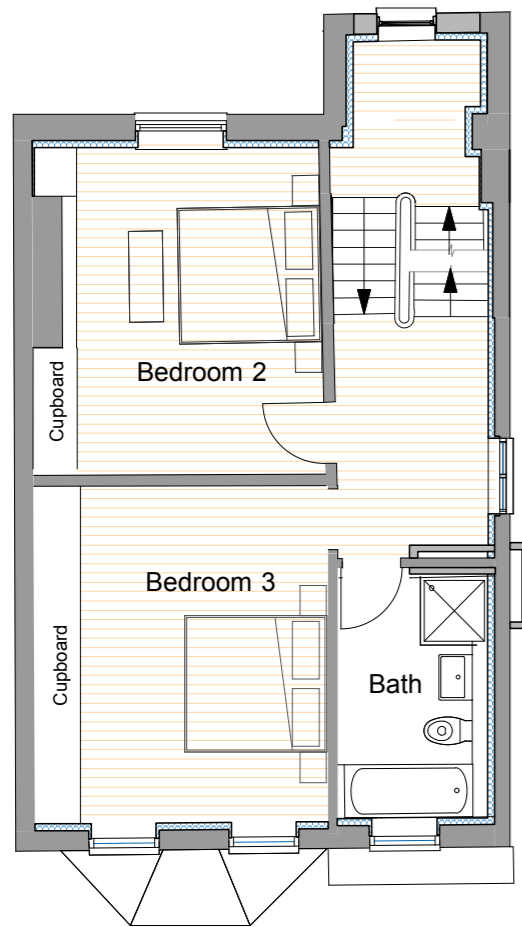

2nd Floor Plan

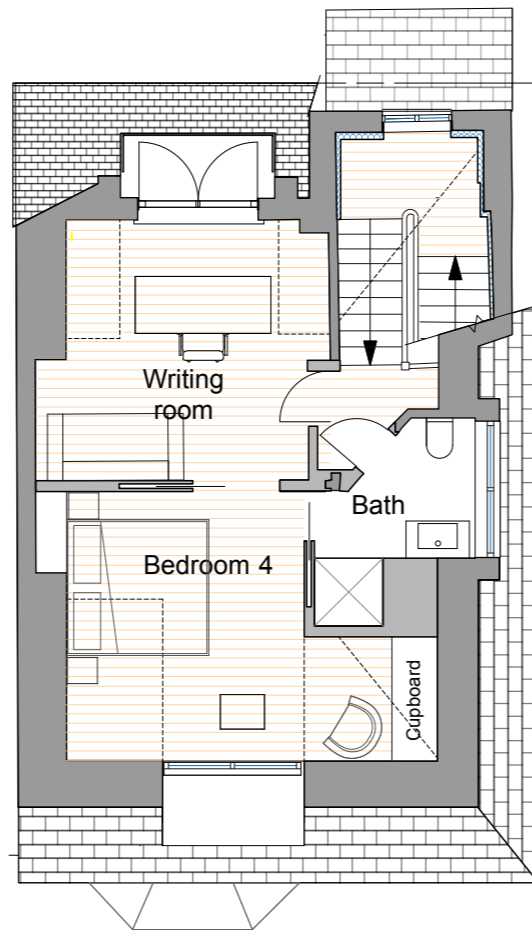

3rd Floor Plan

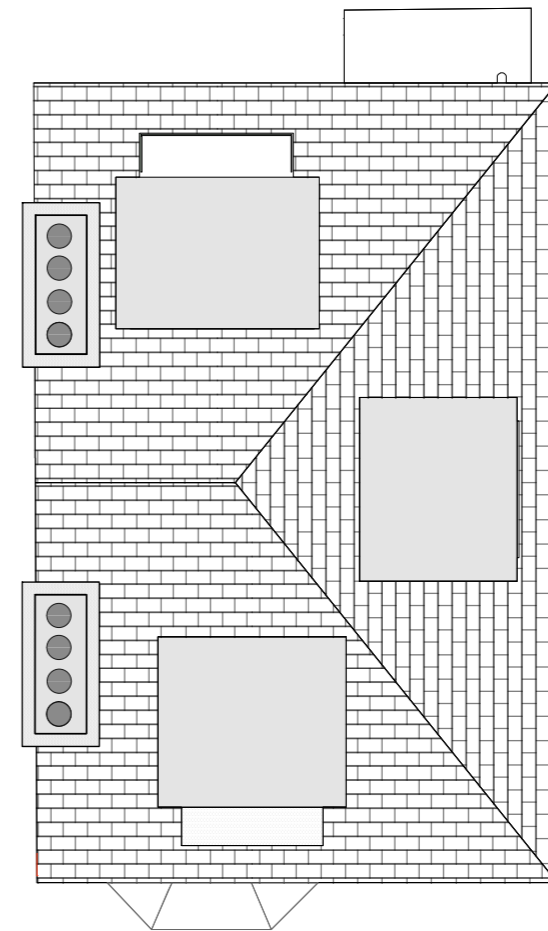

Roof Plan

Revisions:  
 a. 9.5.22 External insulation omitted,  
 structure added, general updating

**THE ARCHITECTS PRACTICE**

JOB 93 South Hill Park, NW3    TITLE Proposed Plans 2F, 3F & Roof  
 DRG. NO. 93SHP/P/22a    DATE January 2022    SCALE 1:100 @A3

23 BEACON HILL LONDON N7 9LY  
 T: 020 7607 3333    E: post@architectspractice.com  
 THIS DRAWING IS COPYRIGHT