


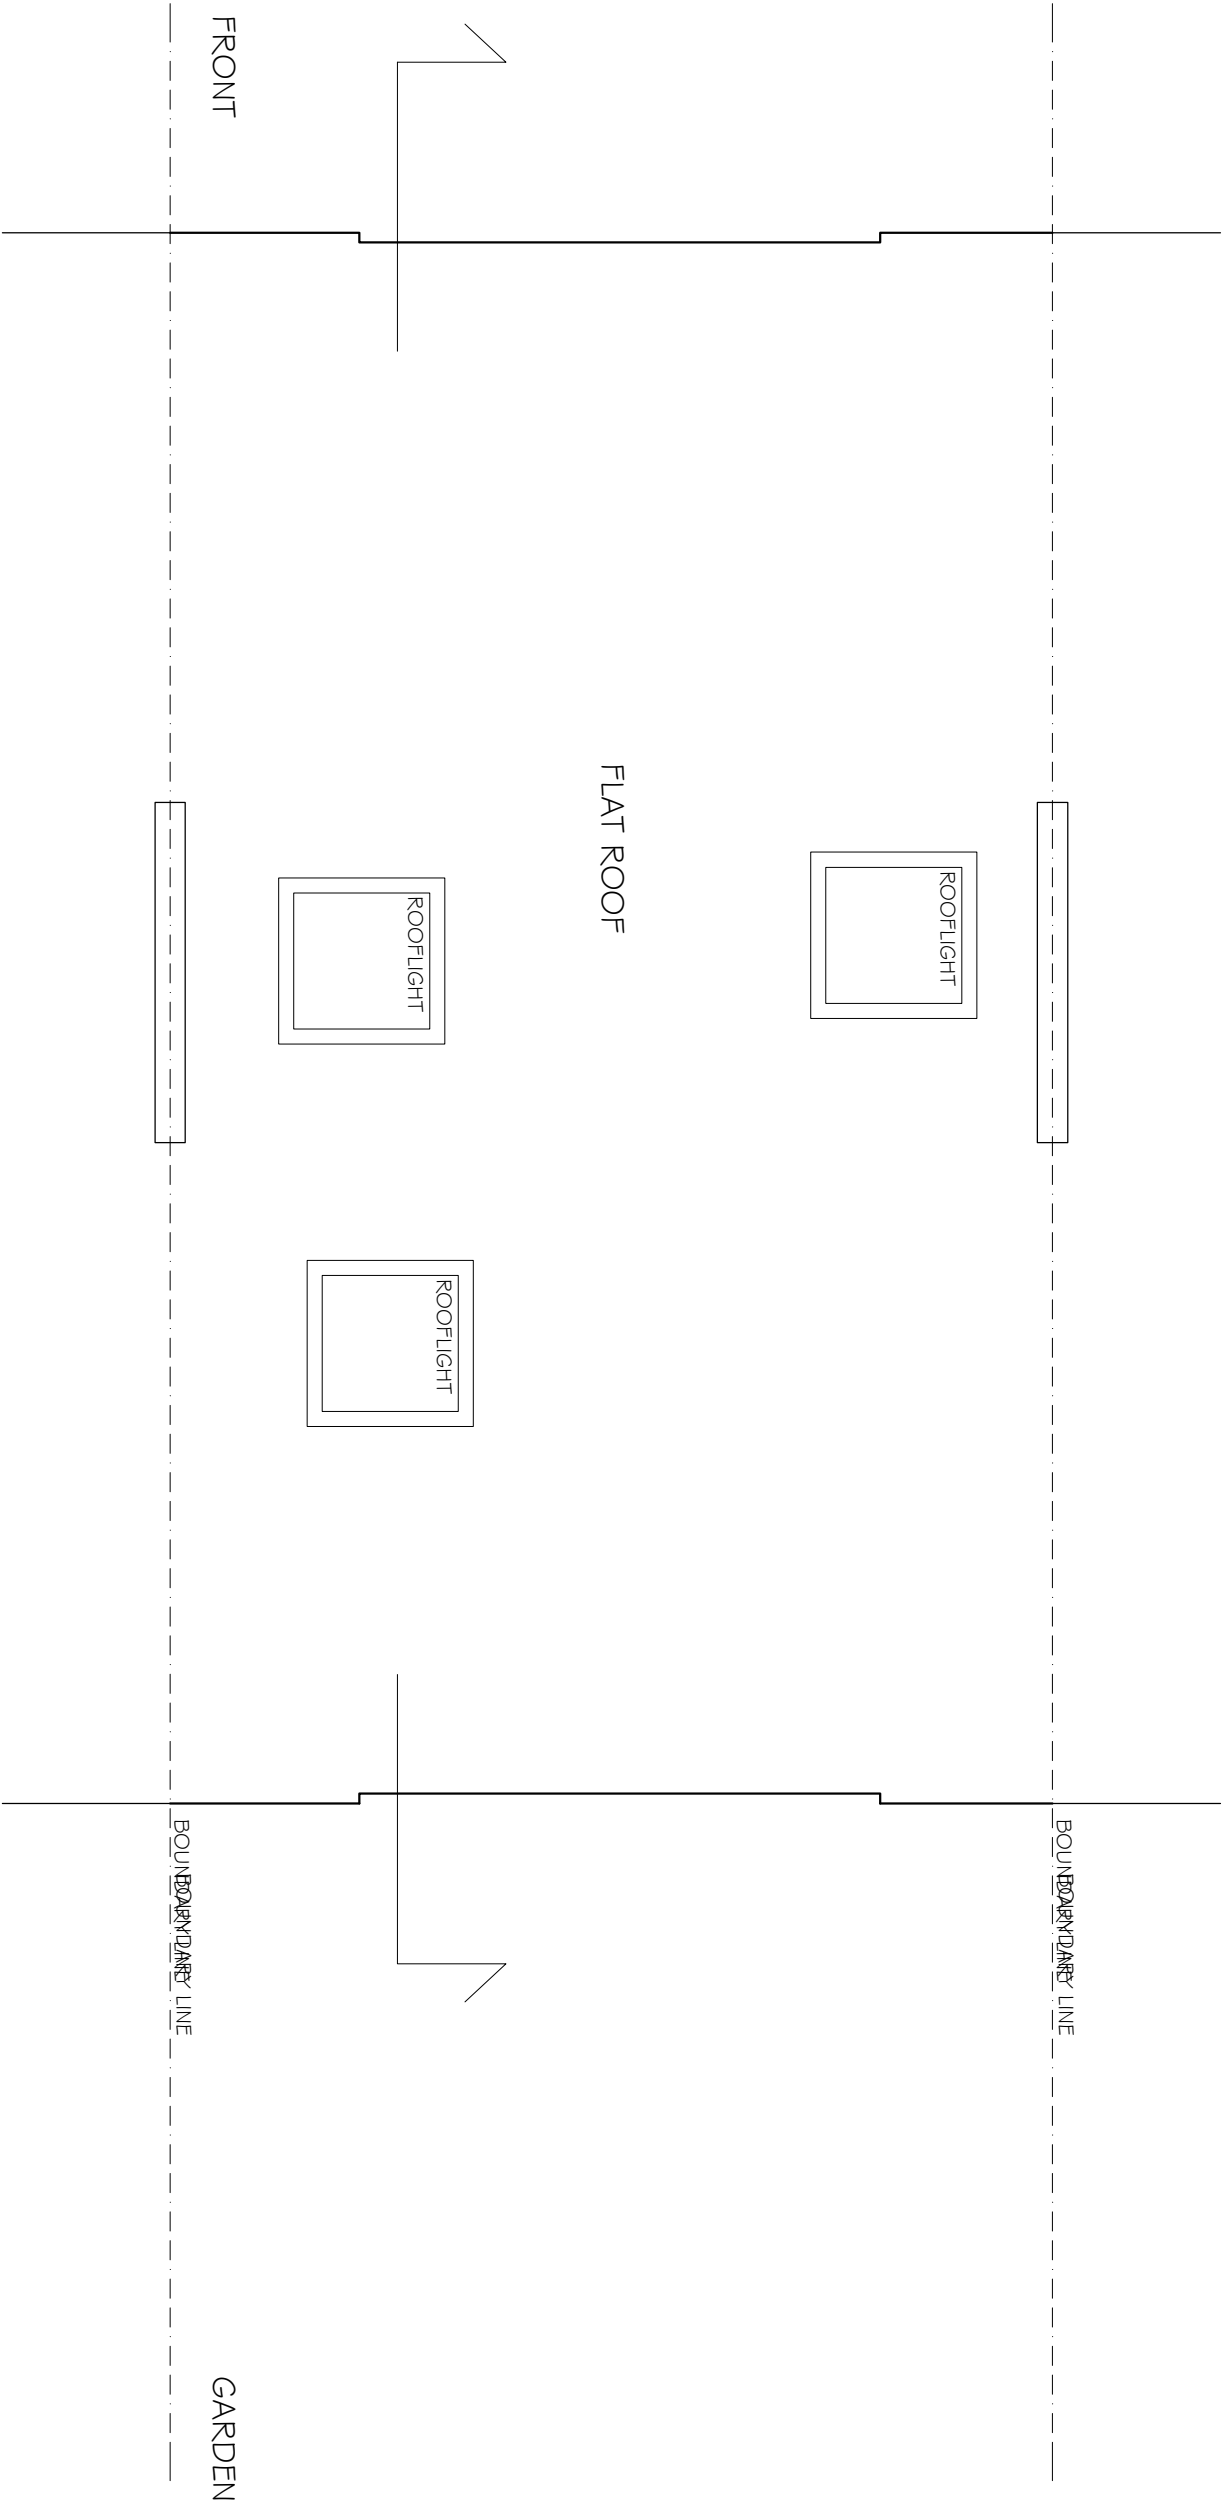

KEY



NOTES

- Do not scale from this drawing.
- Do not make any alterations to the drawing without the written approval of the architect.
- Report all drawing errors, omissions and discrepancies to the architect/designer.

KASIA WHITFIELD DESIGN

KASIA.WHITFIELD@GMAIL.COM
M. 0783035353

JOB 24 LOWER MERTON RISE
LONDON NW3 3SP

TITLE EXISTING ROOF PLAN

DATE	SCALE	STATUS
2022.04.26	1:50@A3	EXISTING
PROJECT NO.	DRAWING NO.	REVISION
LMR24	EX2	