


REVISIONS
REV. DATE REVISION NOTES:

KEY

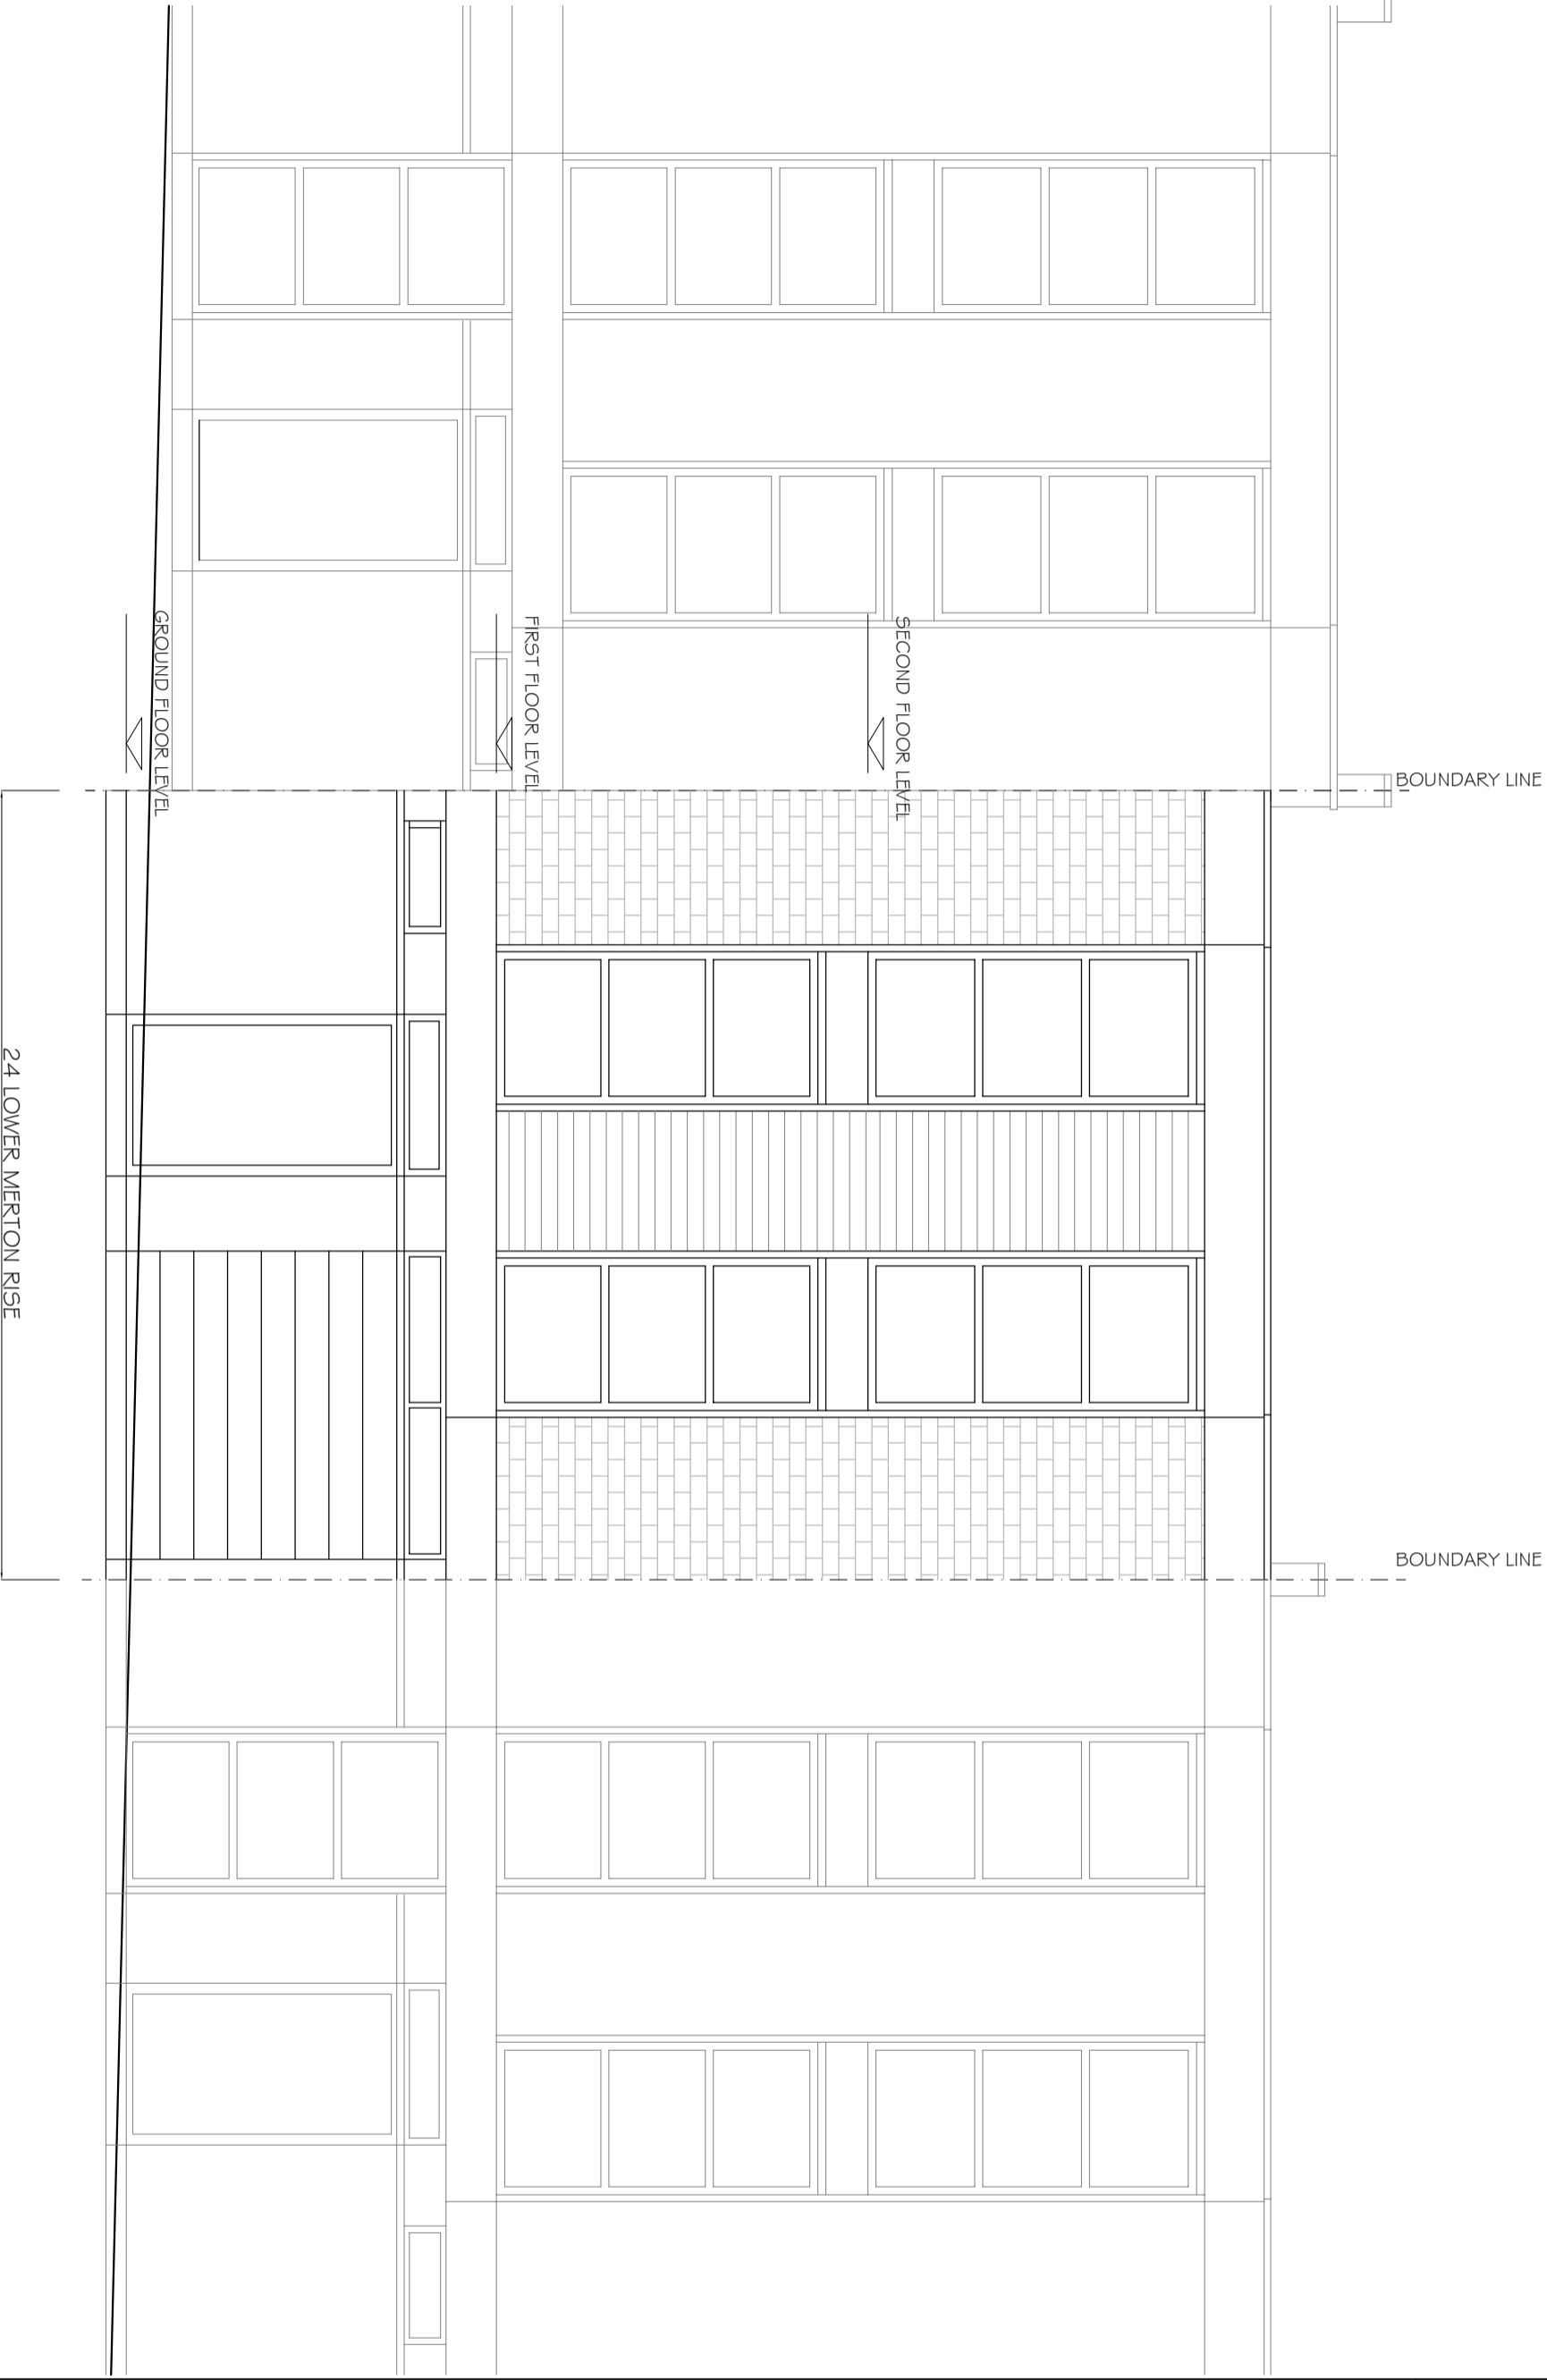

NOTES
1. Do not scale from this drawing.
2. All dimensions are in millimeters unless otherwise stated.
3. Report all drawing errors, omissions and discrepancies to the architect/designer.

KASIA WHITFIELD DESIGN

KASIAWHITFIELD@GMAIL.COM
M. 0791951555

JOB 24 LOWER MERTON RISE
LONDON NW3 3SP
TITLE EXISTING FRONT ELEVATION

DATE	SCALE	STATUS
2022.04.26	1:50@A3	EXISTING

PROJECT NO.	DRAWING NO.	REVISION
LMR24	EX4	