


REVISIONS
REV. DATE REVISION NOTES:

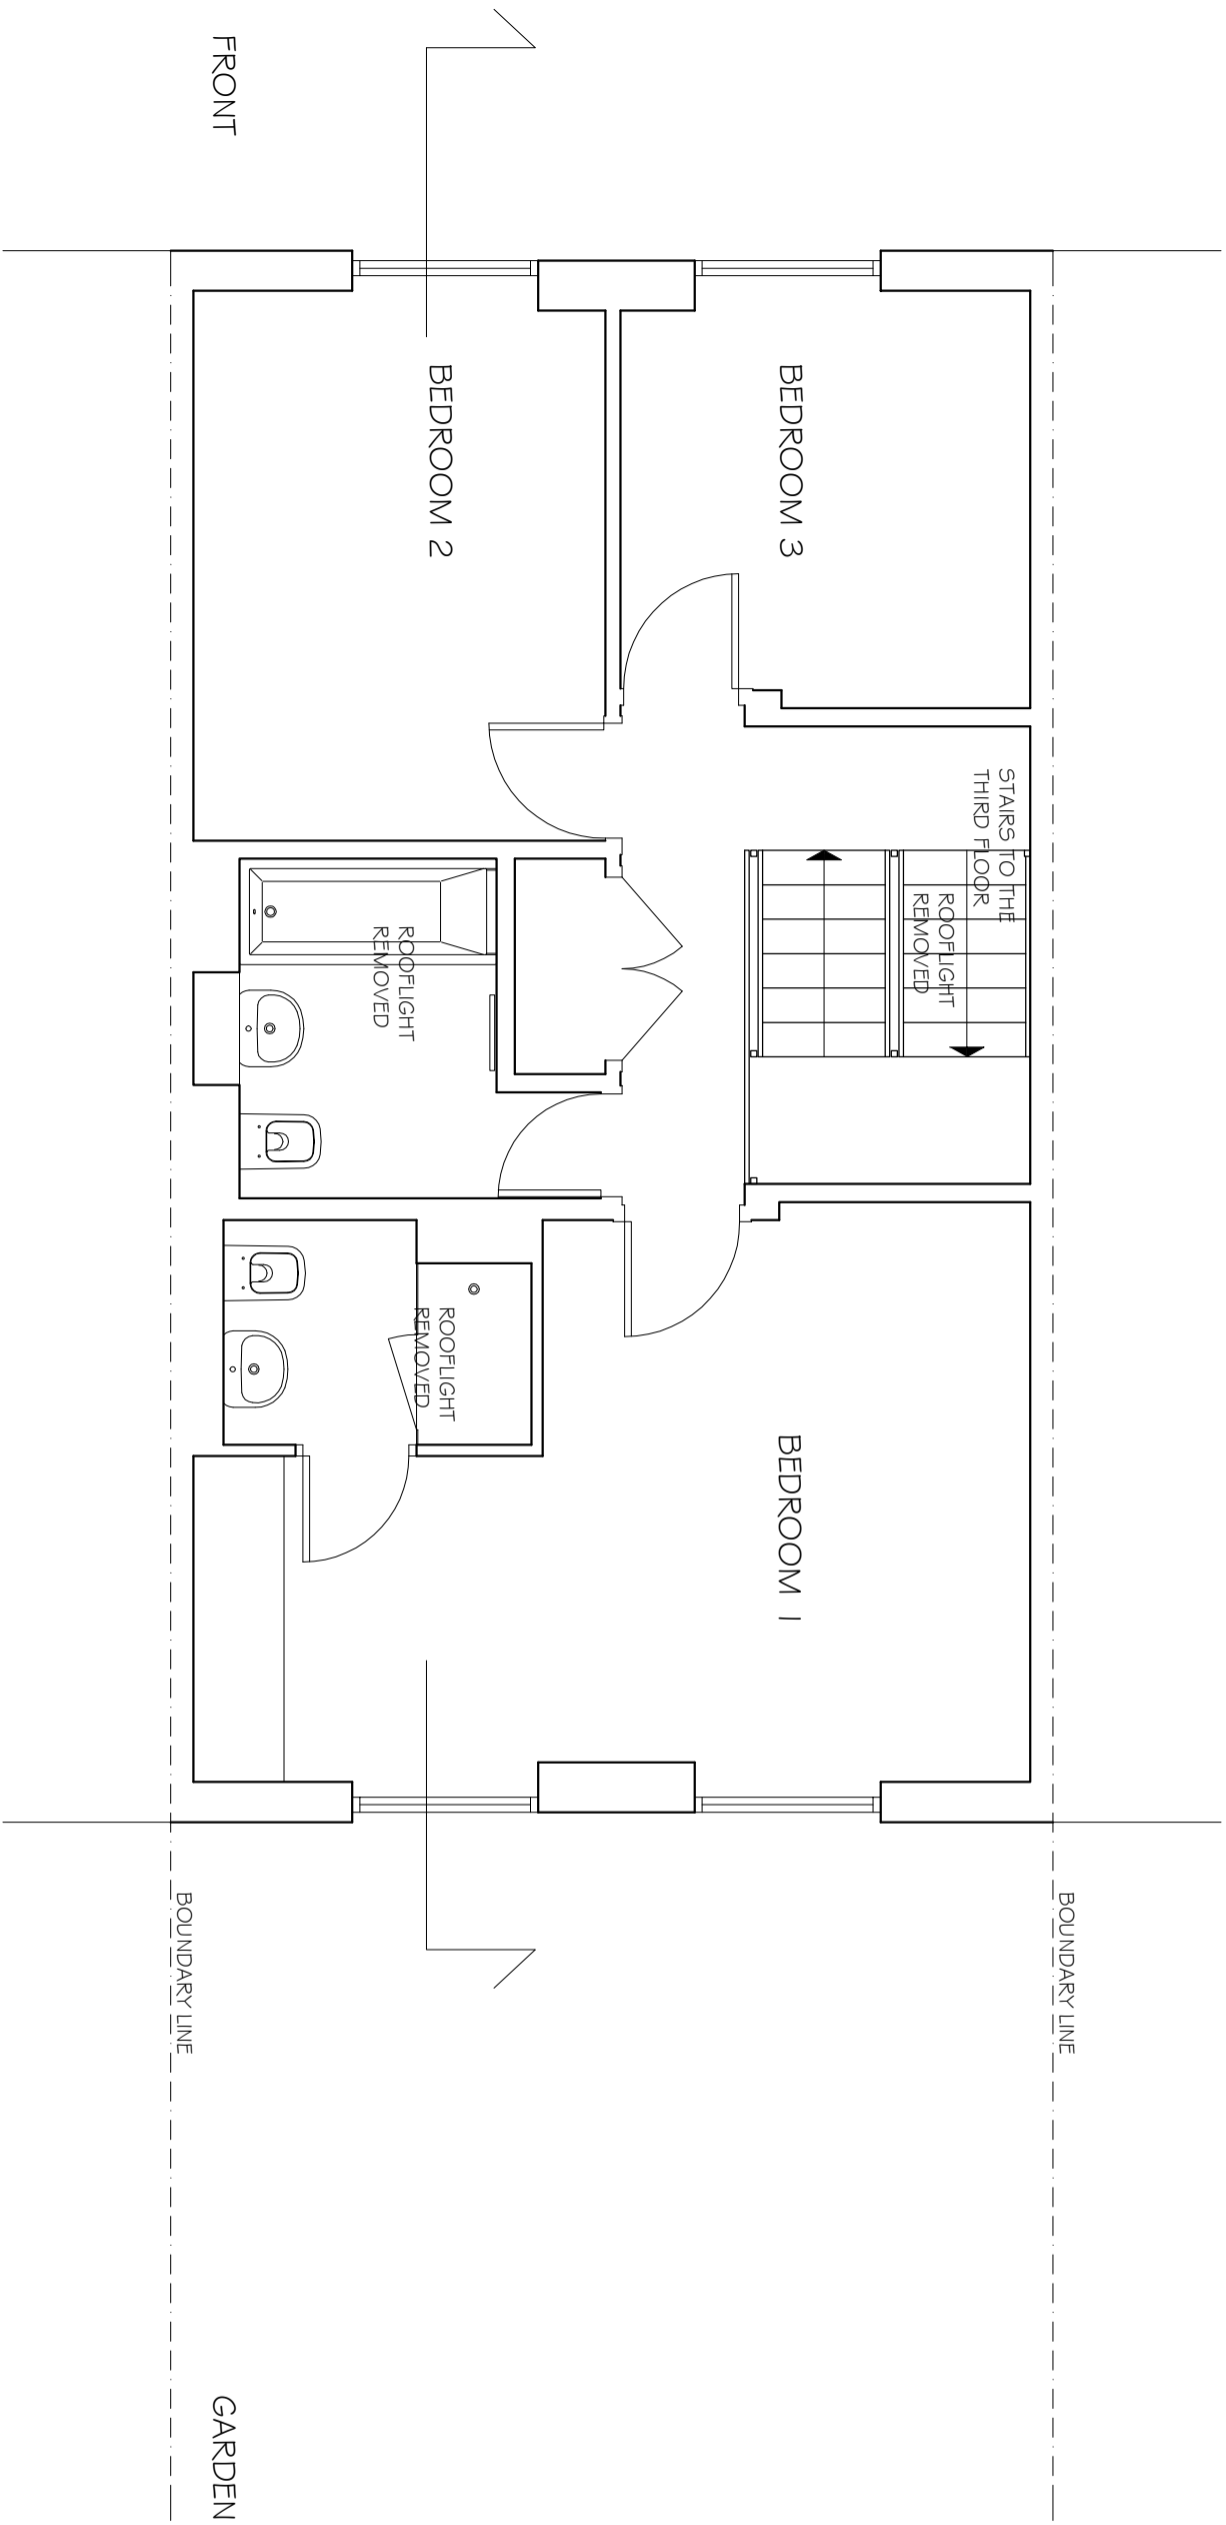

KEY



NOTES

1. Do not scale & print this drawing.
2. All dimensions are given in millimetres unless otherwise stated. The contractor and each client must be held responsible for any errors.
3. Report all drawing errors, omissions and discrepancies to the architect/designer.

KASIA WHITFIELD DESIGN

KASIAWHITFIELD@GMAIL.COM
M. 0793935155

JOB 24 LOWER MERTON RISE
LONDON NW3 3SP

TITLE PROPOSED SECOND FLOOR PLAN

DATE	SCALE	STATUS
2022.04.26	1:50@A3	PLANNING

PROJECT NO.	DRAWING NO.	REVISION
LMR24	PD1	

0m

5m