


REVISIONS  
REV. DATE REVISION NOTES:

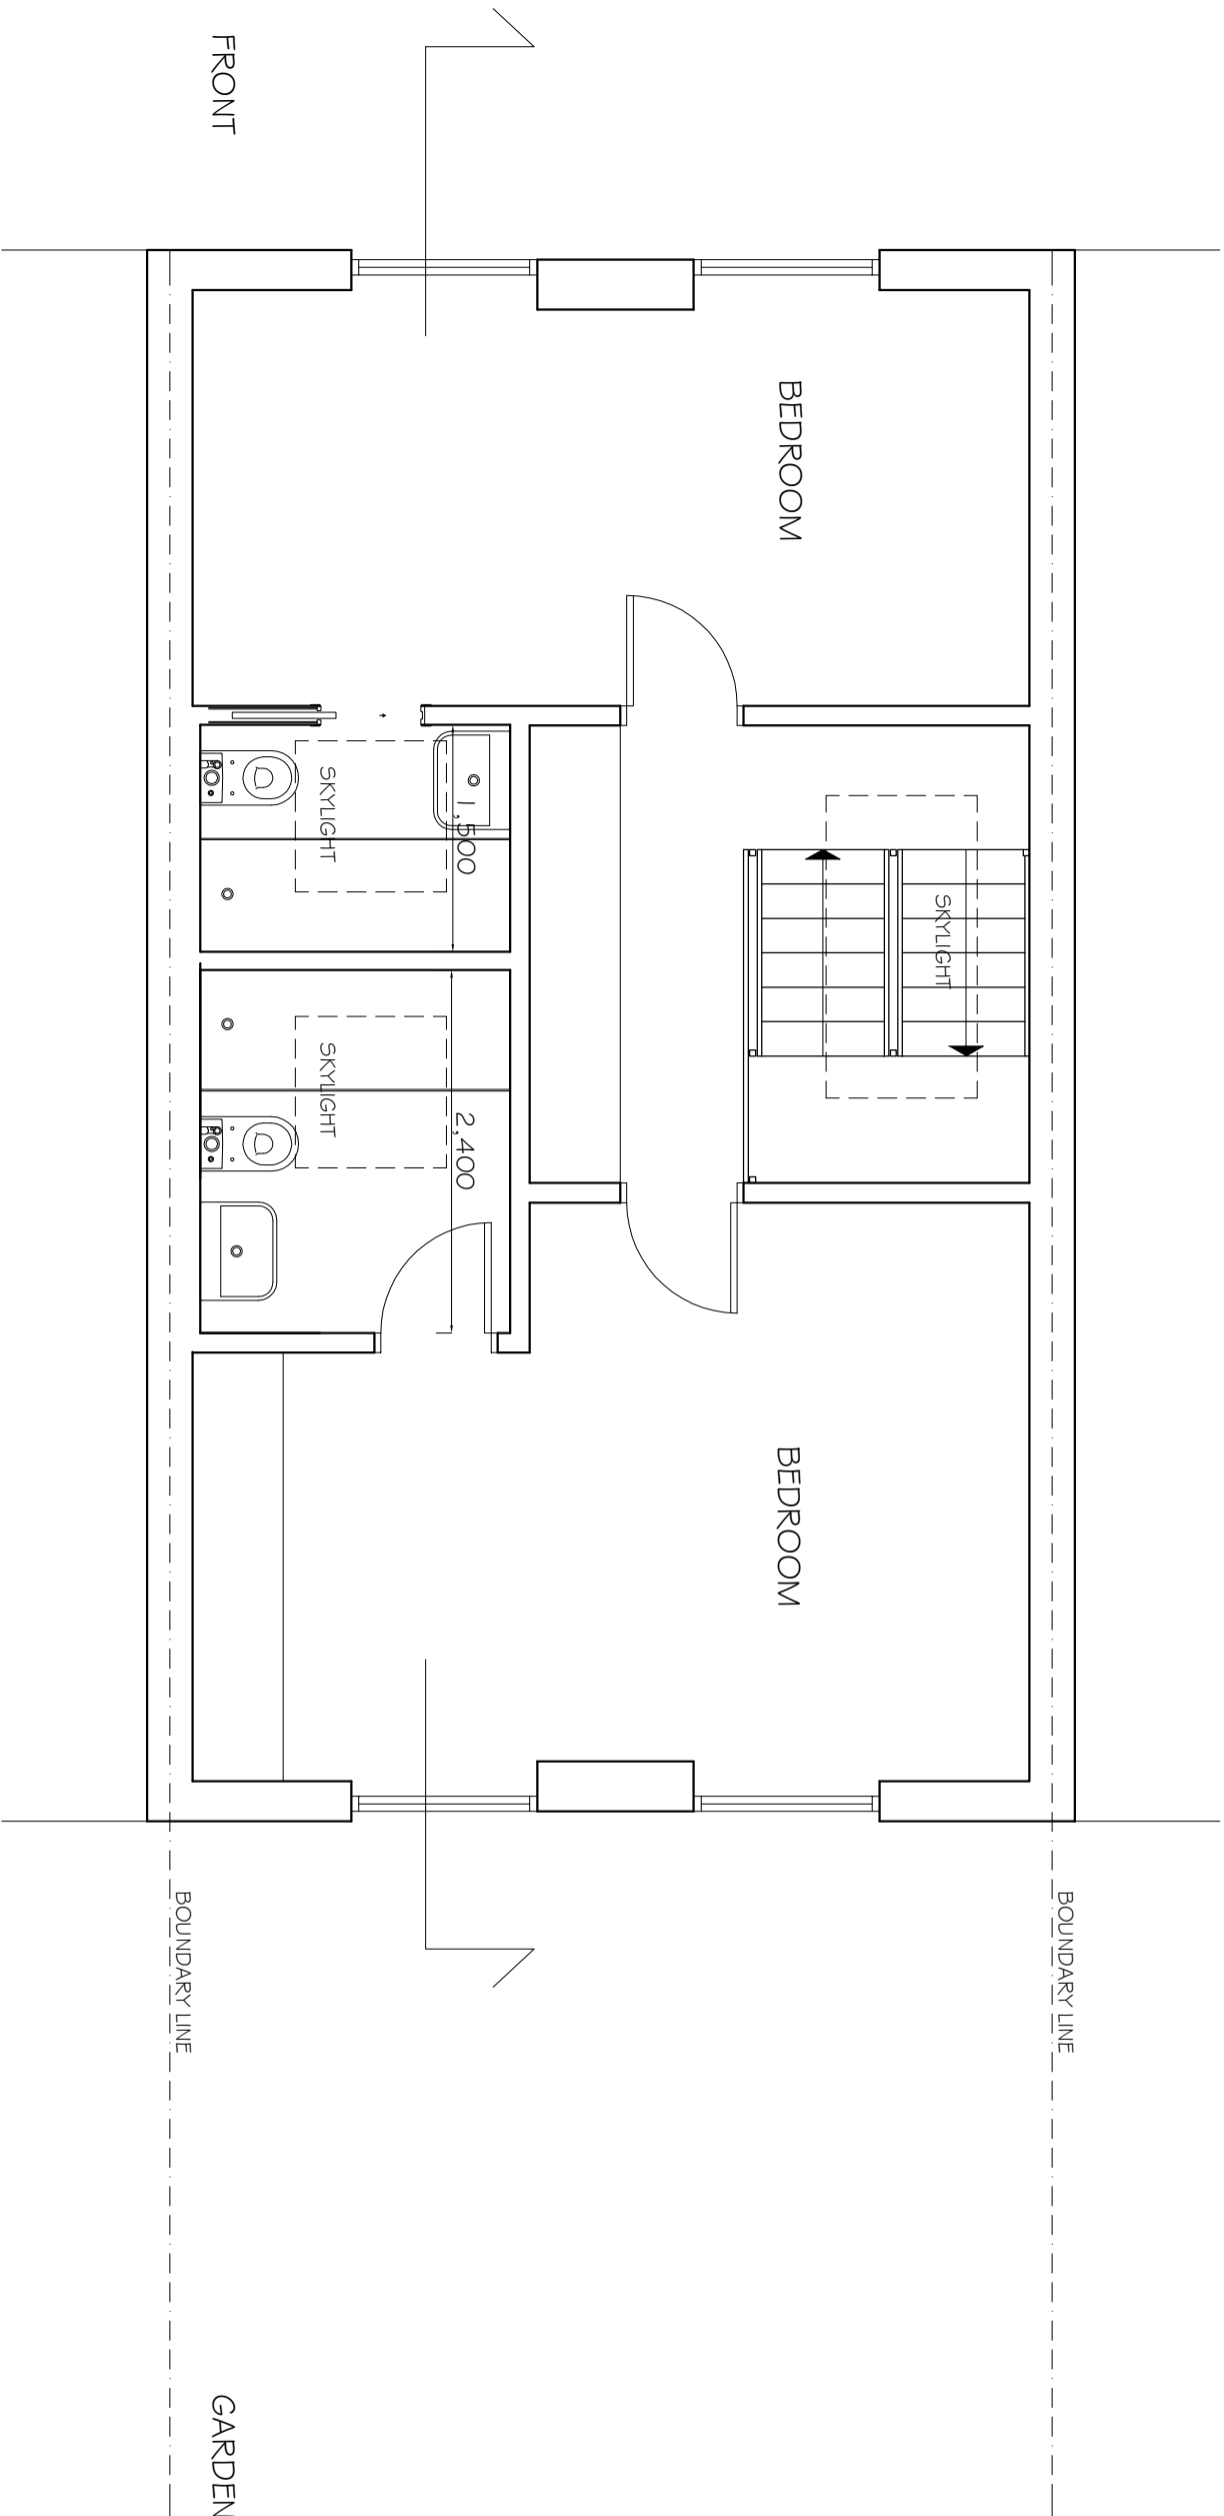

KEY



NOTES  
1. Do not scale & do not fix dimensions  
2. Report all drawing errors, omissions and discrepancies to the architect/designer.  
3. Report all drawing errors, omissions and discrepancies to the architect/designer.

**KASIA WHITFIELD DESIGN**

KASIAWHITFIELD@GMAIL.COM  
M. 0779351525

JOB 24 LOWER MERTON RISE  
LONDON NW3 3SP

TITLE PROPOSED THIRD FLOOR PLAN

DATE	SCALE	STATUS
2022.04.28	1:50@A3	PLANNING

PROJECT NO.	DRAWING NO.	REVISION
LMR24	PD2	

0m

5m