


REVISIONS
REV. DATE REVISION NOTES:

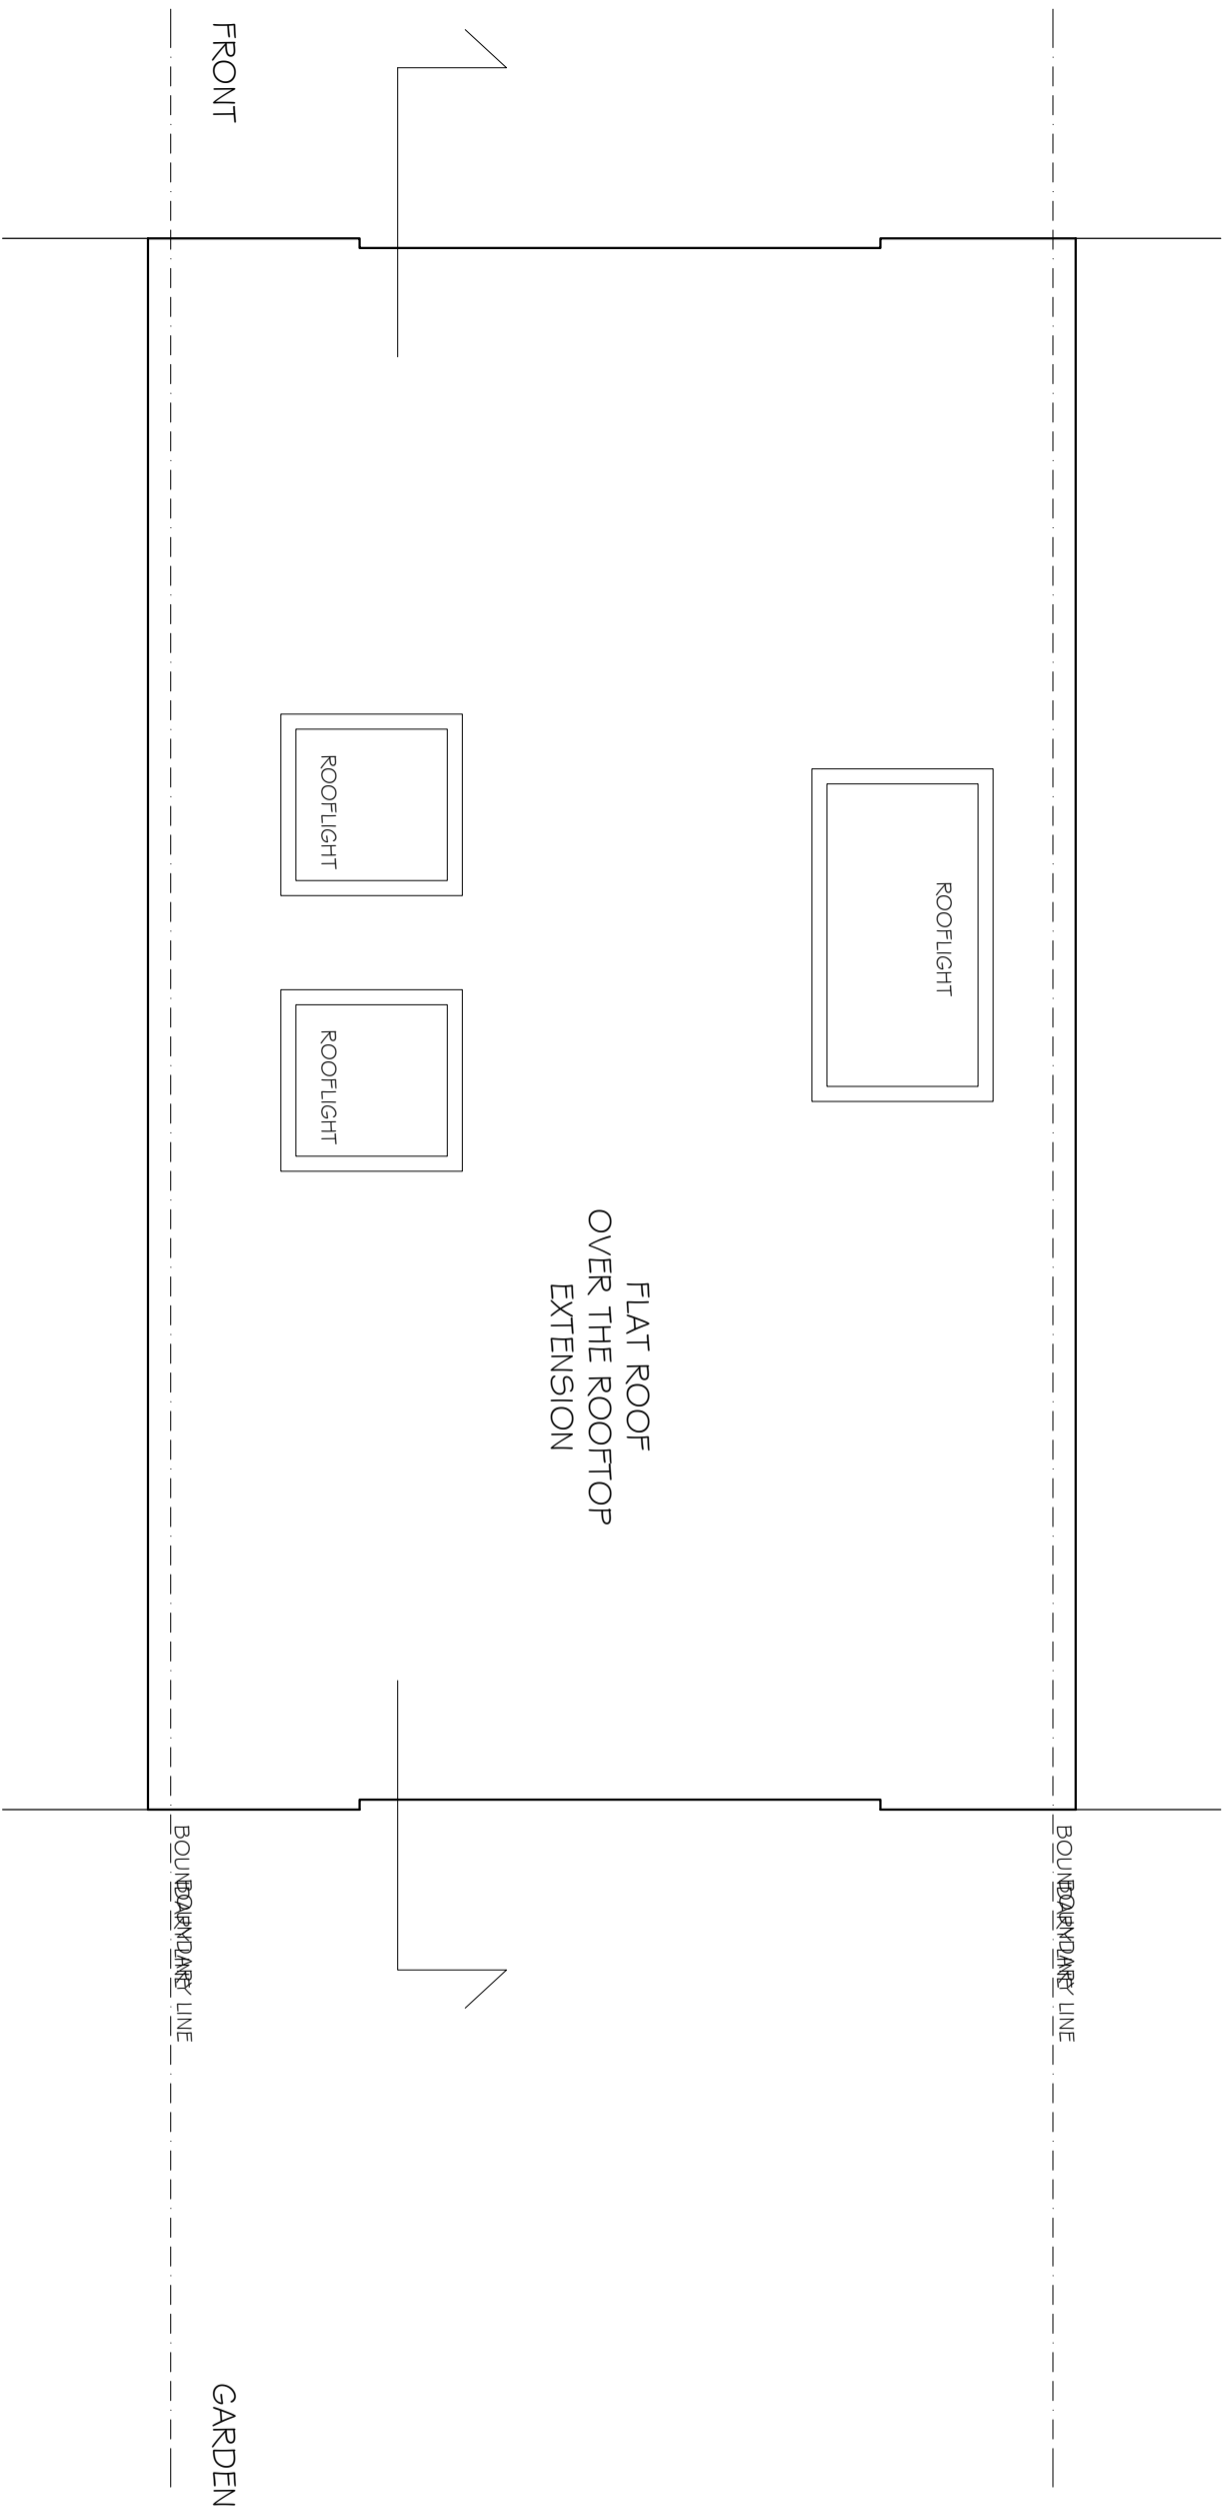

KEY



NOTES
1. Do not scale from this drawing.
2. Report all drawing errors, omissions and discrepancies to the architect/designer.
3. Report all drawing errors, omissions and discrepancies to the architect/designer.

KASIA WHITFIELD DESIGN

KASIAWHITFIELD@GMAIL.COM
M.079353535

JOB 24 LOWER MERTON RISE
LONDON NW3 3SP

TITLE PROPOSED ROOF PLAN

DATE	SCALE	STATUS
2022.04.26	1:50@A3	PLANNING

PROJECT NO.	DRAWING NO.	REVISION
LMR24	PD3	