

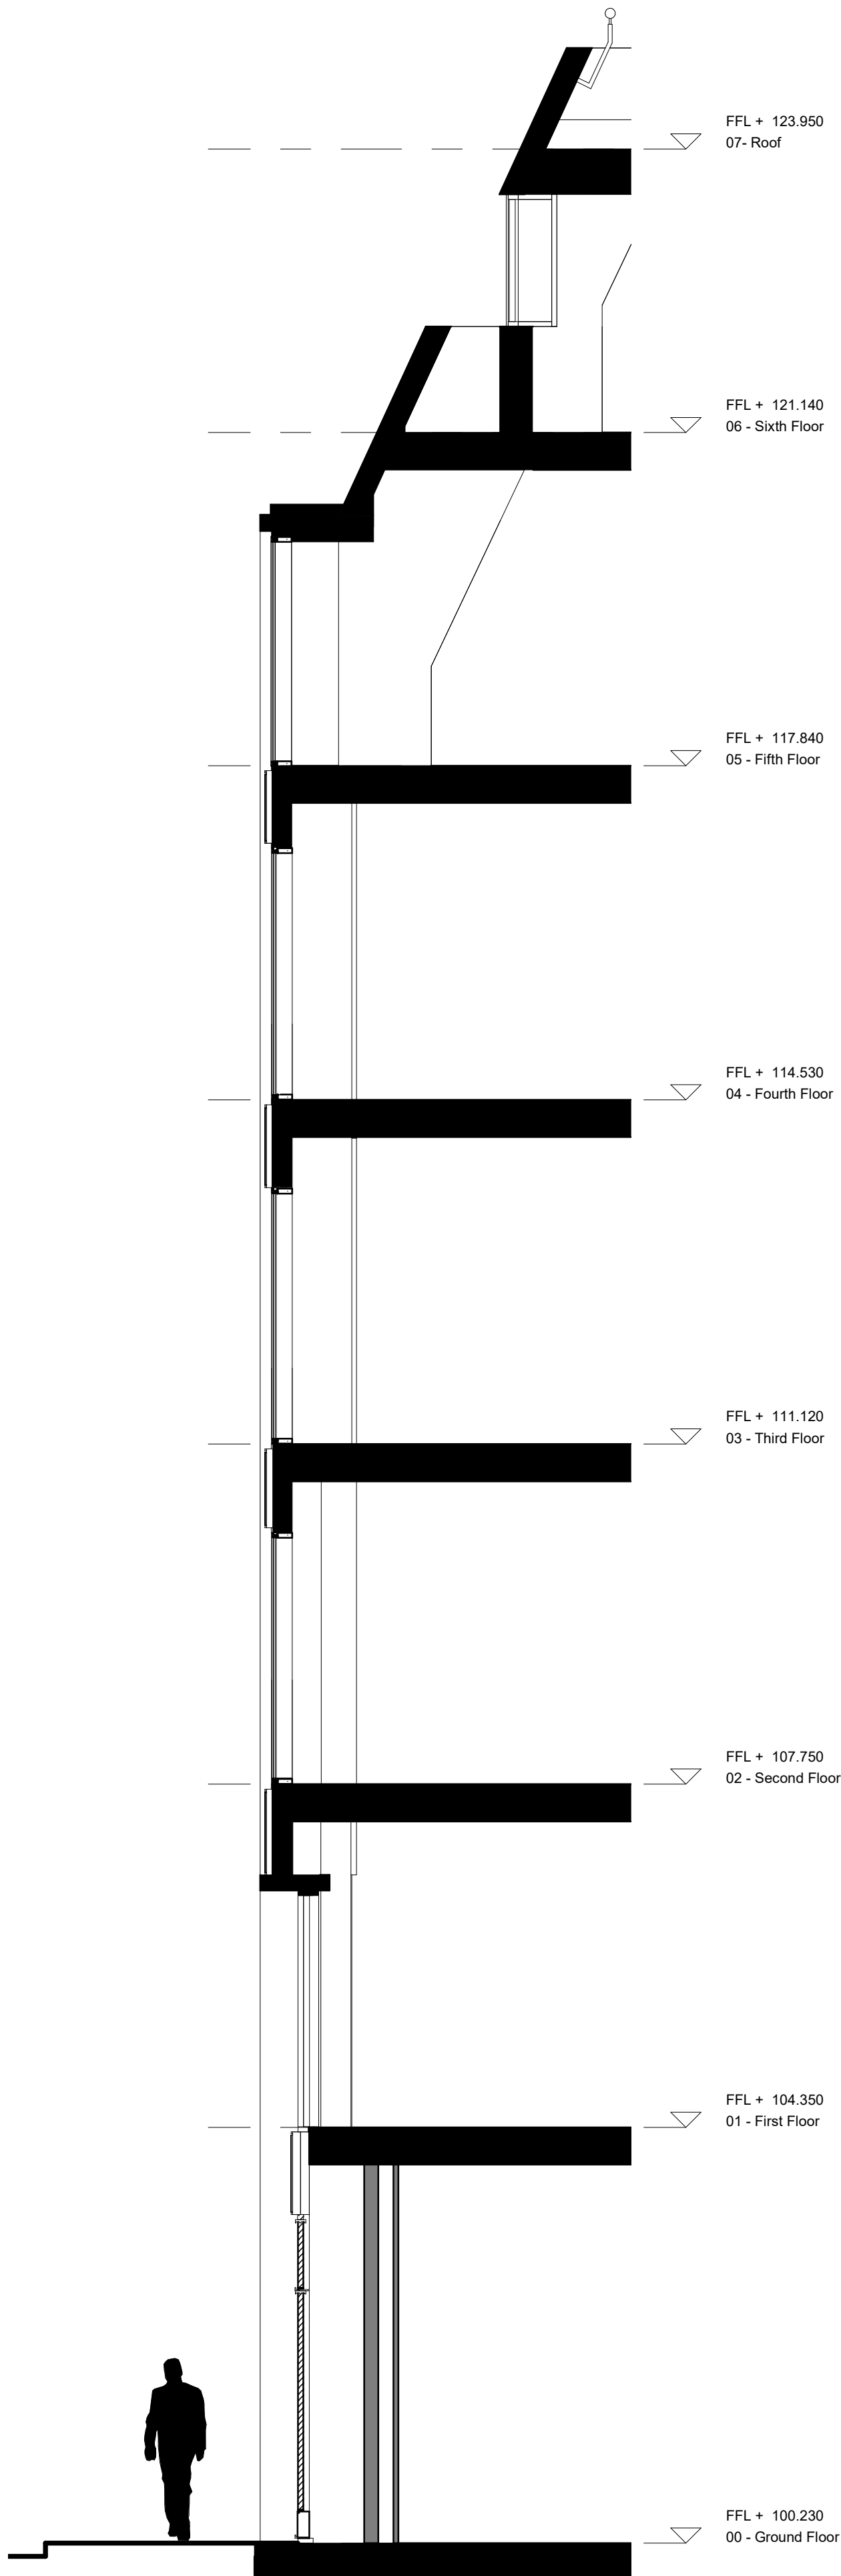


1 Proposed North-East Elevation - Corner
1 : 50

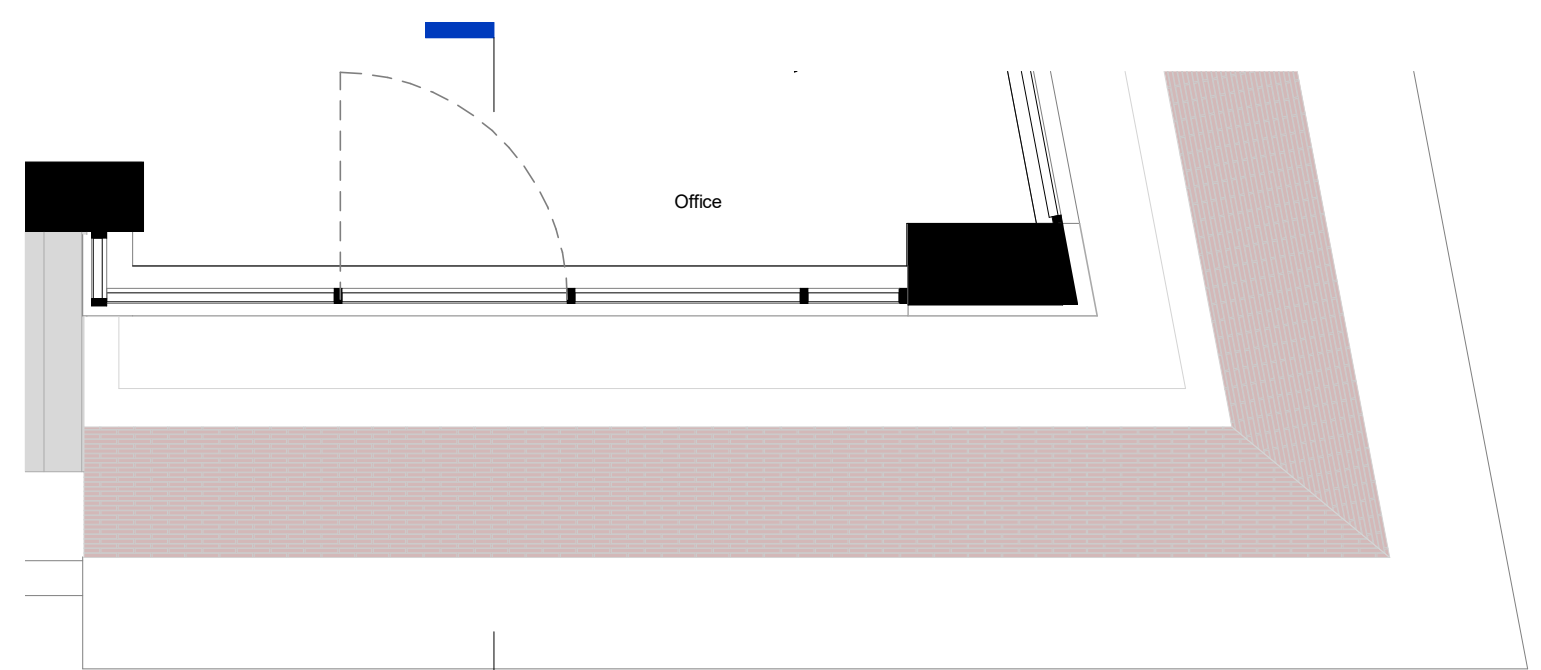


3 Proposed North-East Elevation - Corner Section
1 : 50


Material Sample images as reference only

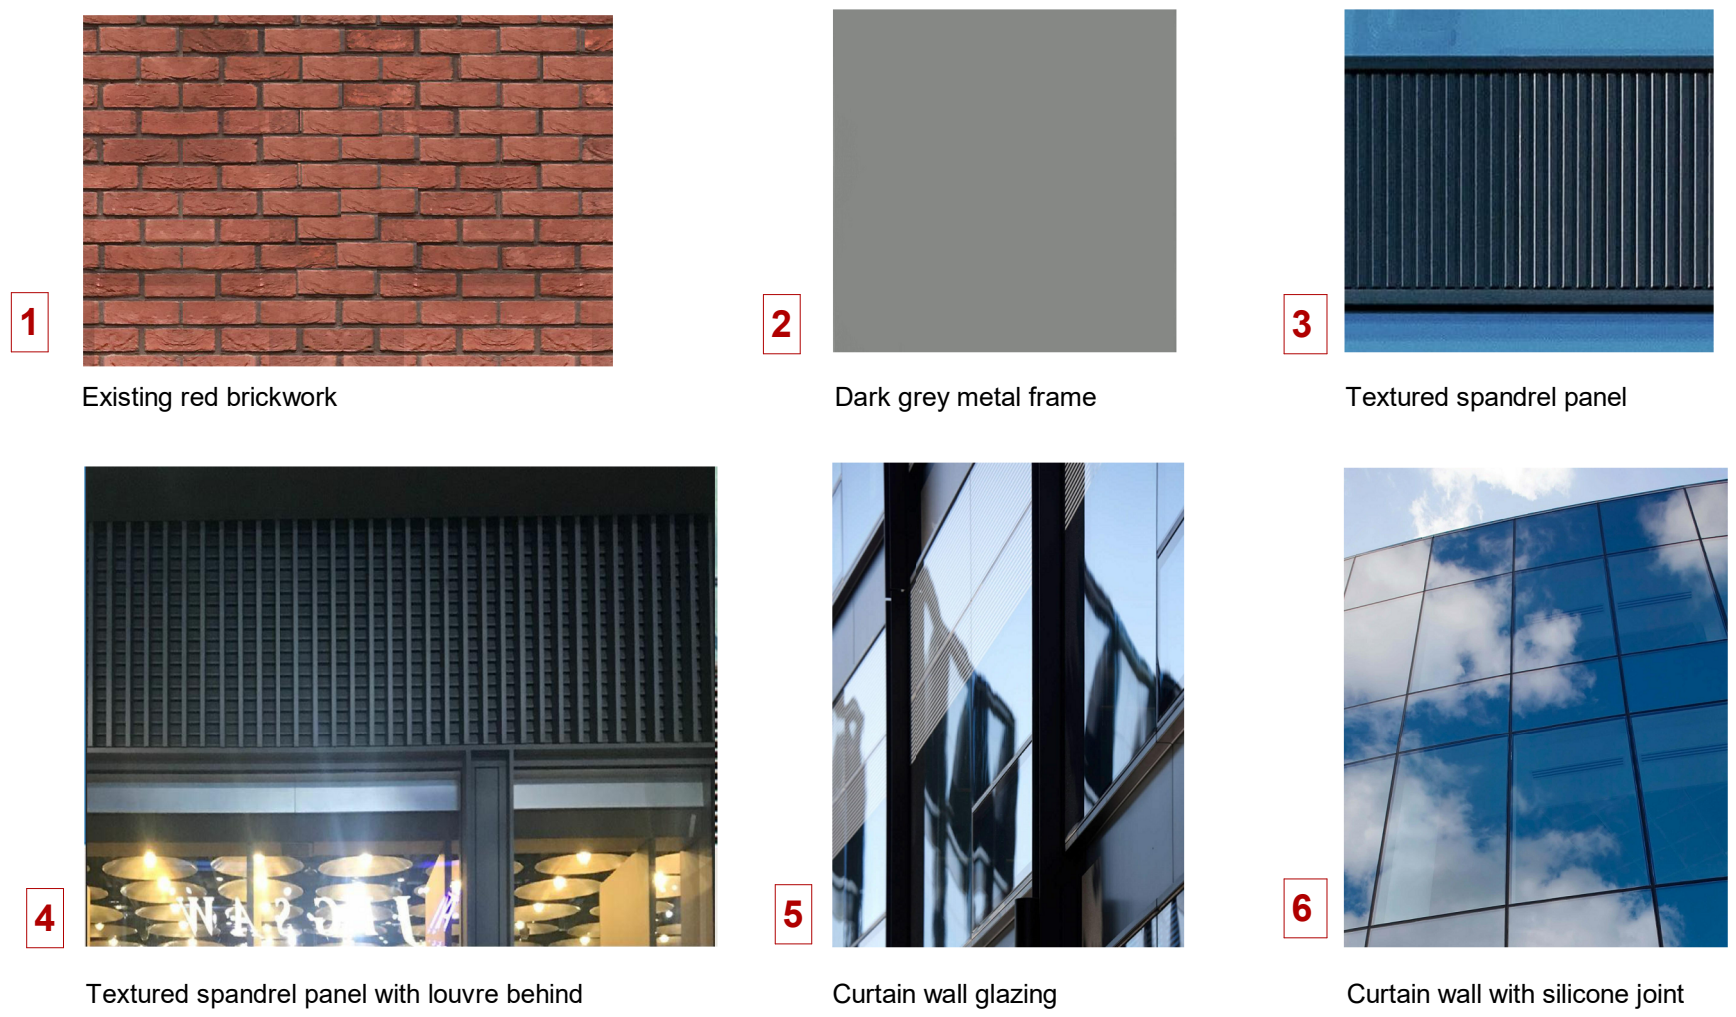


6 Sixth Floor Level - Corner Detail
1 : 50

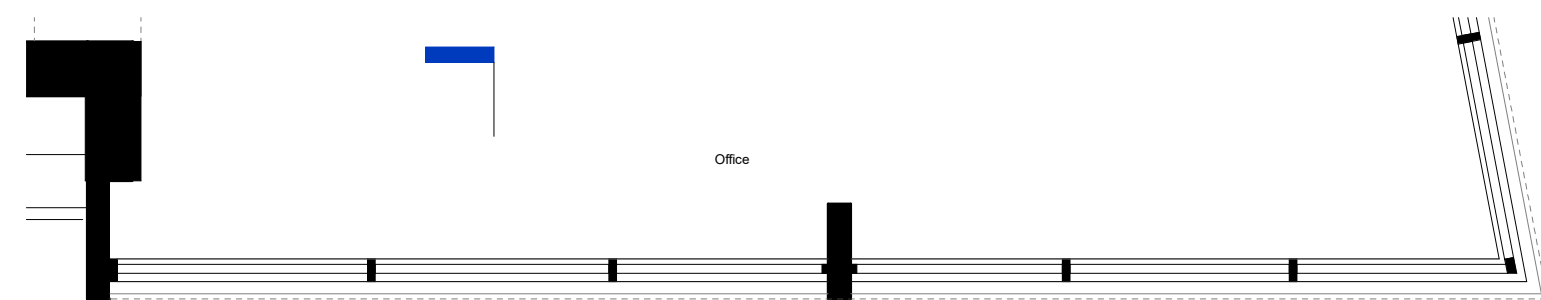

5 Fifth Floor Level - Corner Detail
1 : 50

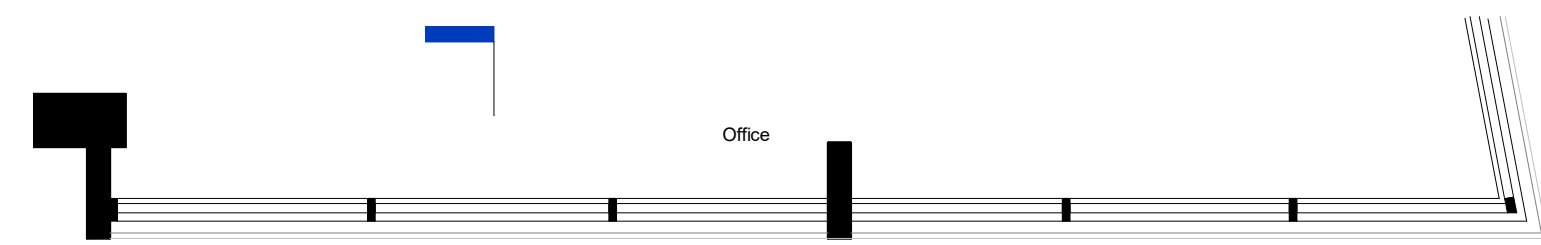

4 Second Floor Level - Corner Detail
1 : 50

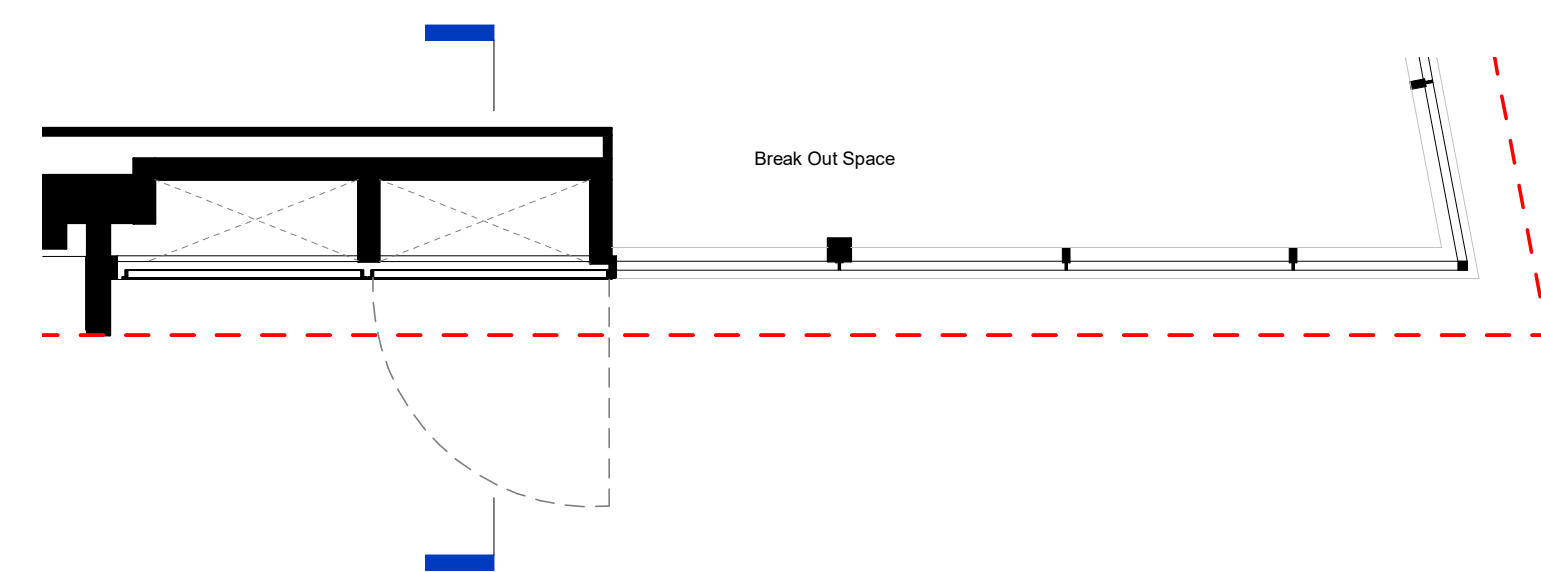

2 Ground Floor Level - Corner Detail
1 : 50

- Do not scale from this drawing, except for planning purposes.
- Check all dimensions on site.
- Subject to survey.
- Subject to site inspection.
- Site boundary lines are indicative only.

| Revision Schedule | | | |
|-------------------|------|----|-------------|
| Rev | Date | By | Description |
| | | | |

project
164 Shaftesbury Avenue

title
PROPOSED BAY DETAIL 3

sheet number
PL1252

drawing status
PLANNING

contract no.
N/A

scale
1 : 50 @ A1

date
12/06/21

drawn by
NG

checked by
AS

project no.
P21-024

drawing number
CGL-Z1-XX-DT-A-PL1252

revision
P-

child
Child Graddon Lewis
architects & designers
Studio1
155 Commercial Street
Spitalfields
London E1 6BJ
T: +44 (0) 20 7539 1200
E: hq@cgluk.com
www.cgluk.com