


Do not scale from this drawing, except for planning purposes.
 Check all dimensions on site.
 Subject to survey.
 Subject to site inspection.
 Site boundary lines are indicative only.

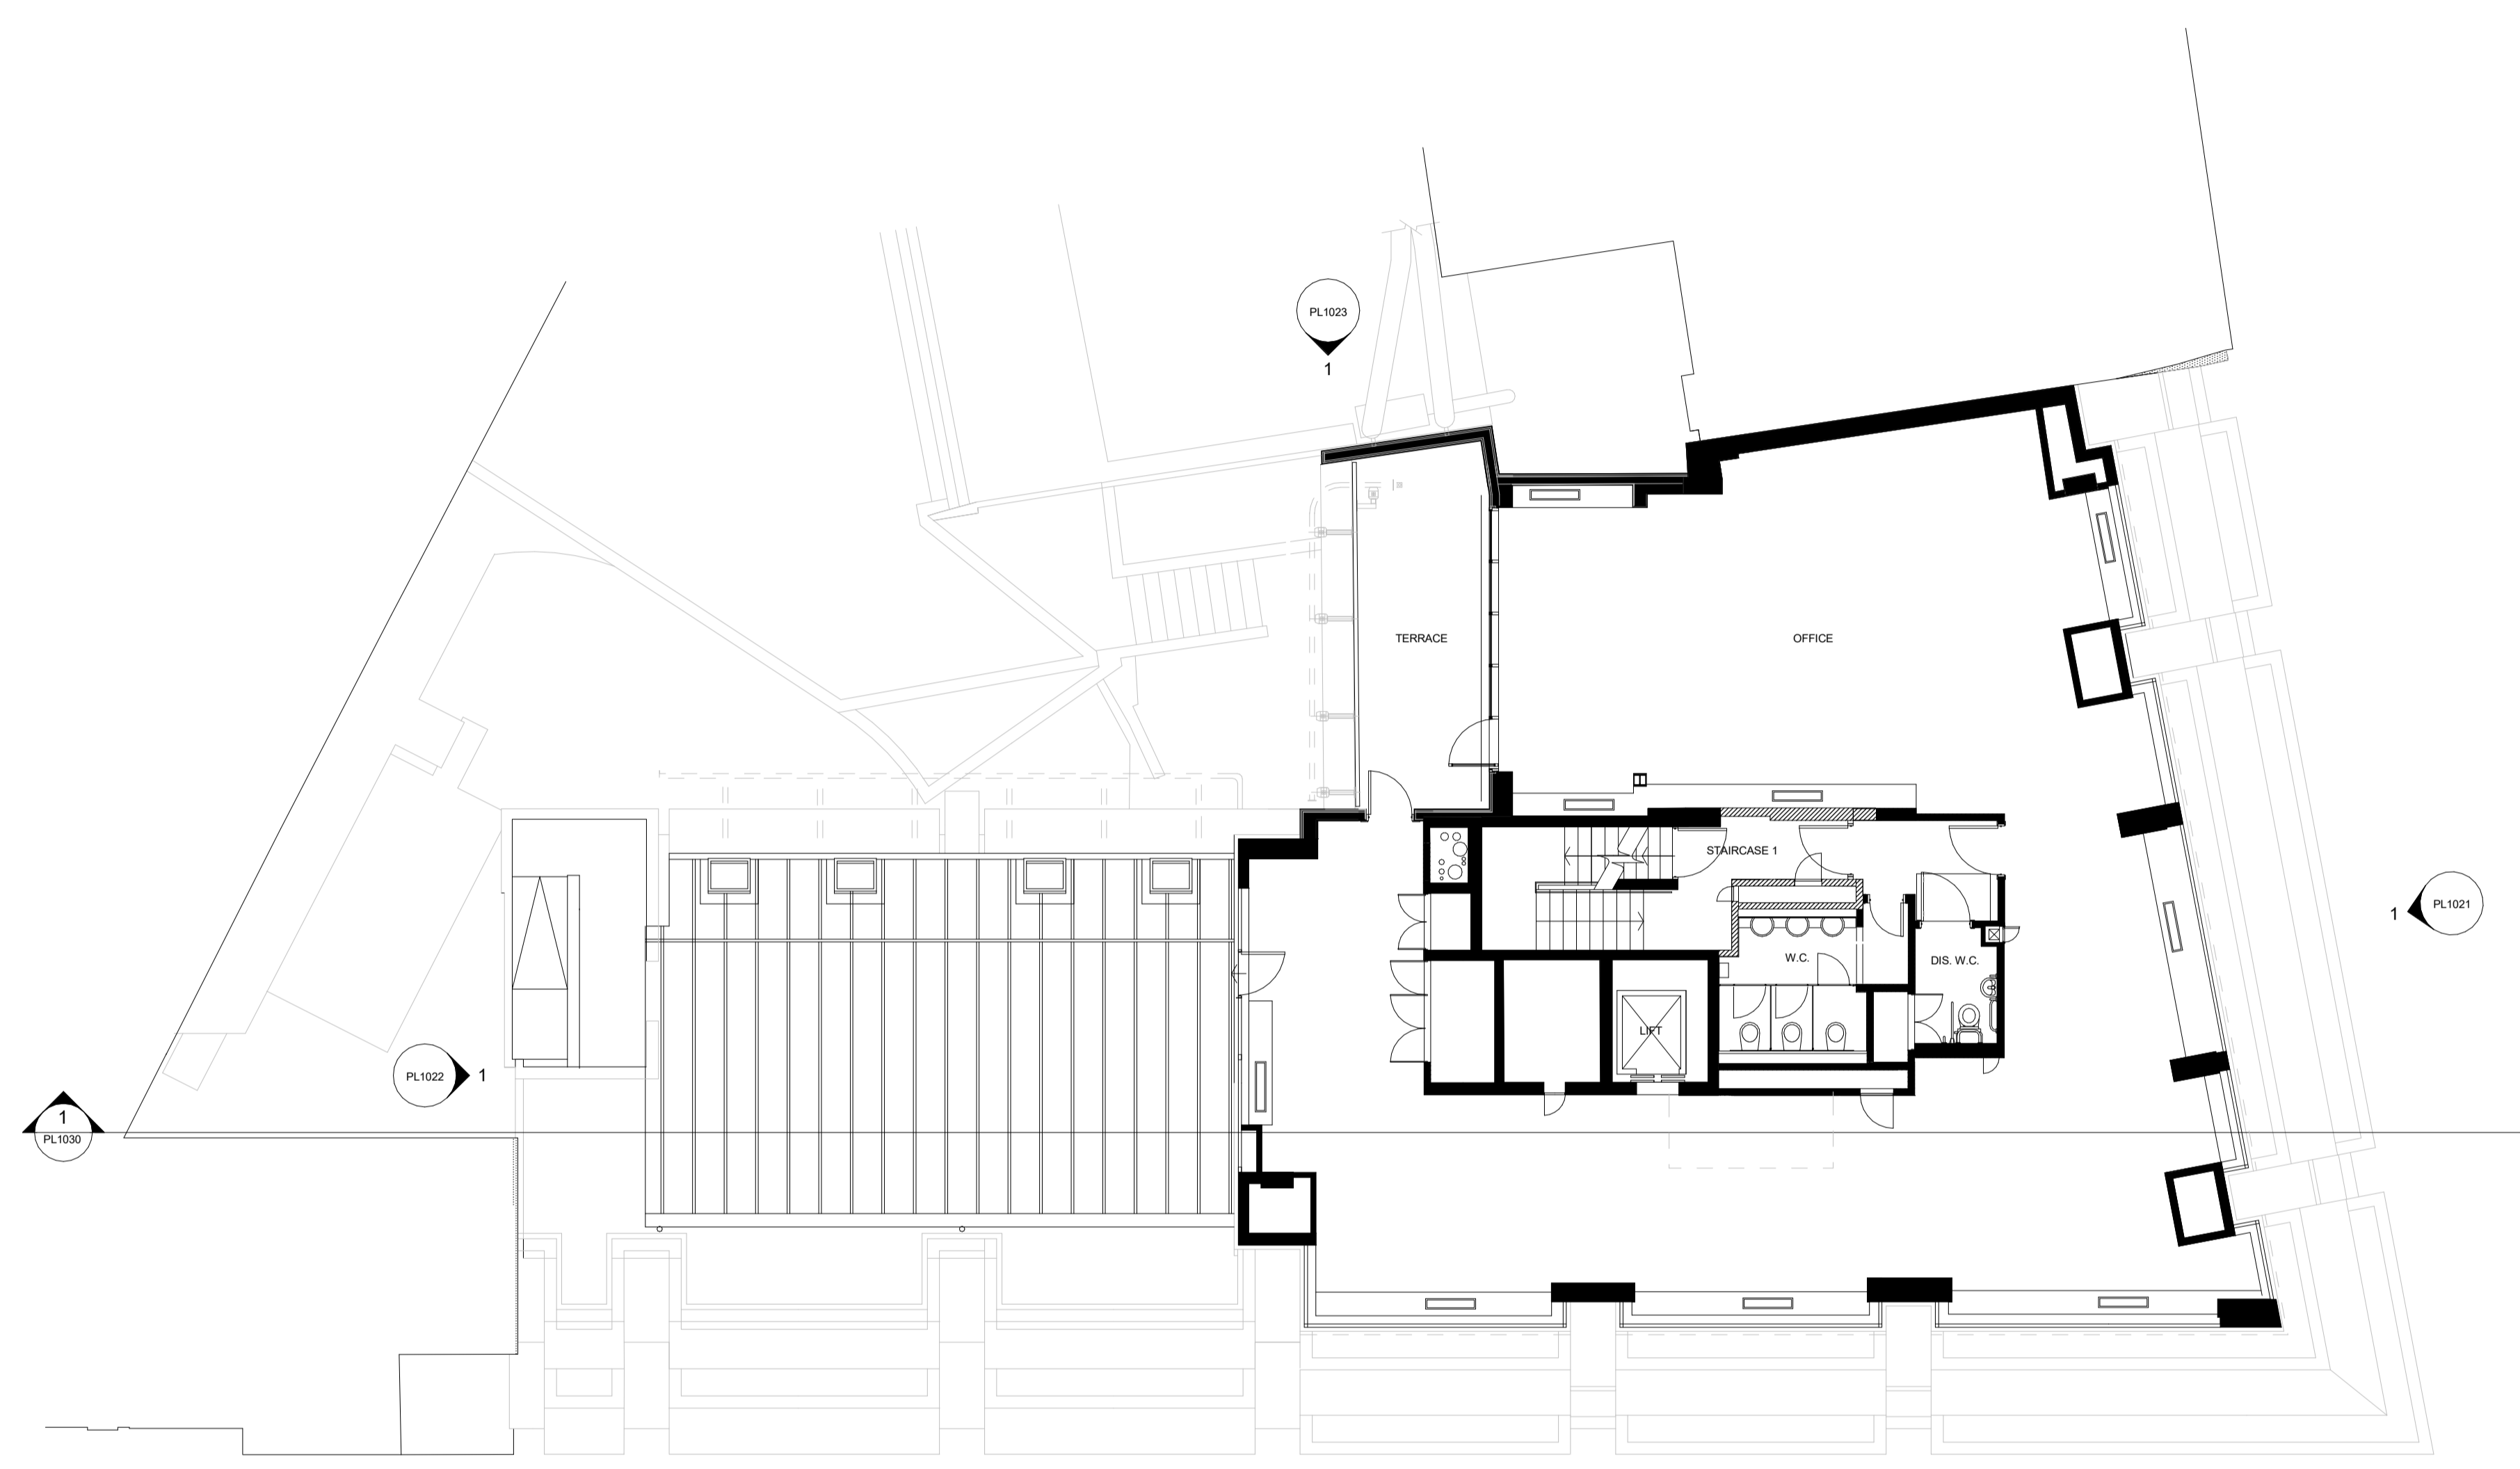

1 06 - Sixth Floor
 1 : 100

| Rev | Date | By | Description |
|-----|----------|----|----------------------|
| P- | 11.04.22 | AS | Planning Application |

Revision Schedule

project
 164 Shaftesbury Avenue

title
 EXISTING SIXTH FLOOR PLAN

sheet number
PL1006


drawing status
 Planning Application

contract no.
 N/A

client ref.

| scale | date | drawn by | checked by |
|--------------|----------|----------|------------|
| 1 : 100 @ A1 | 04/02/22 | NG | AS |

| project no. | drawing number | revision |
|--|-----------------------|----------|
| P21-024 | CGL-Z1-06-DR-A-PL1006 | P- |
| originator - zone - level - type - role - sheet number | | |

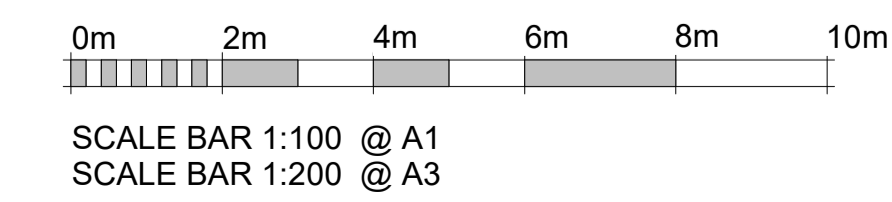

cgl Child Graddon Lewis architects & designers

Studio1
 155 Commercial Street
 Spitalfields
 London E1 6BJ

T: +44 (0) 20 7539 1200
 E: hg@cgluk.com
 www.cgluk.com