


Do not scale from this drawing, except for planning purposes.
 Check all dimensions on site.
 Subject to survey.
 Subject to site inspection.
 Site boundary lines are indicative only.

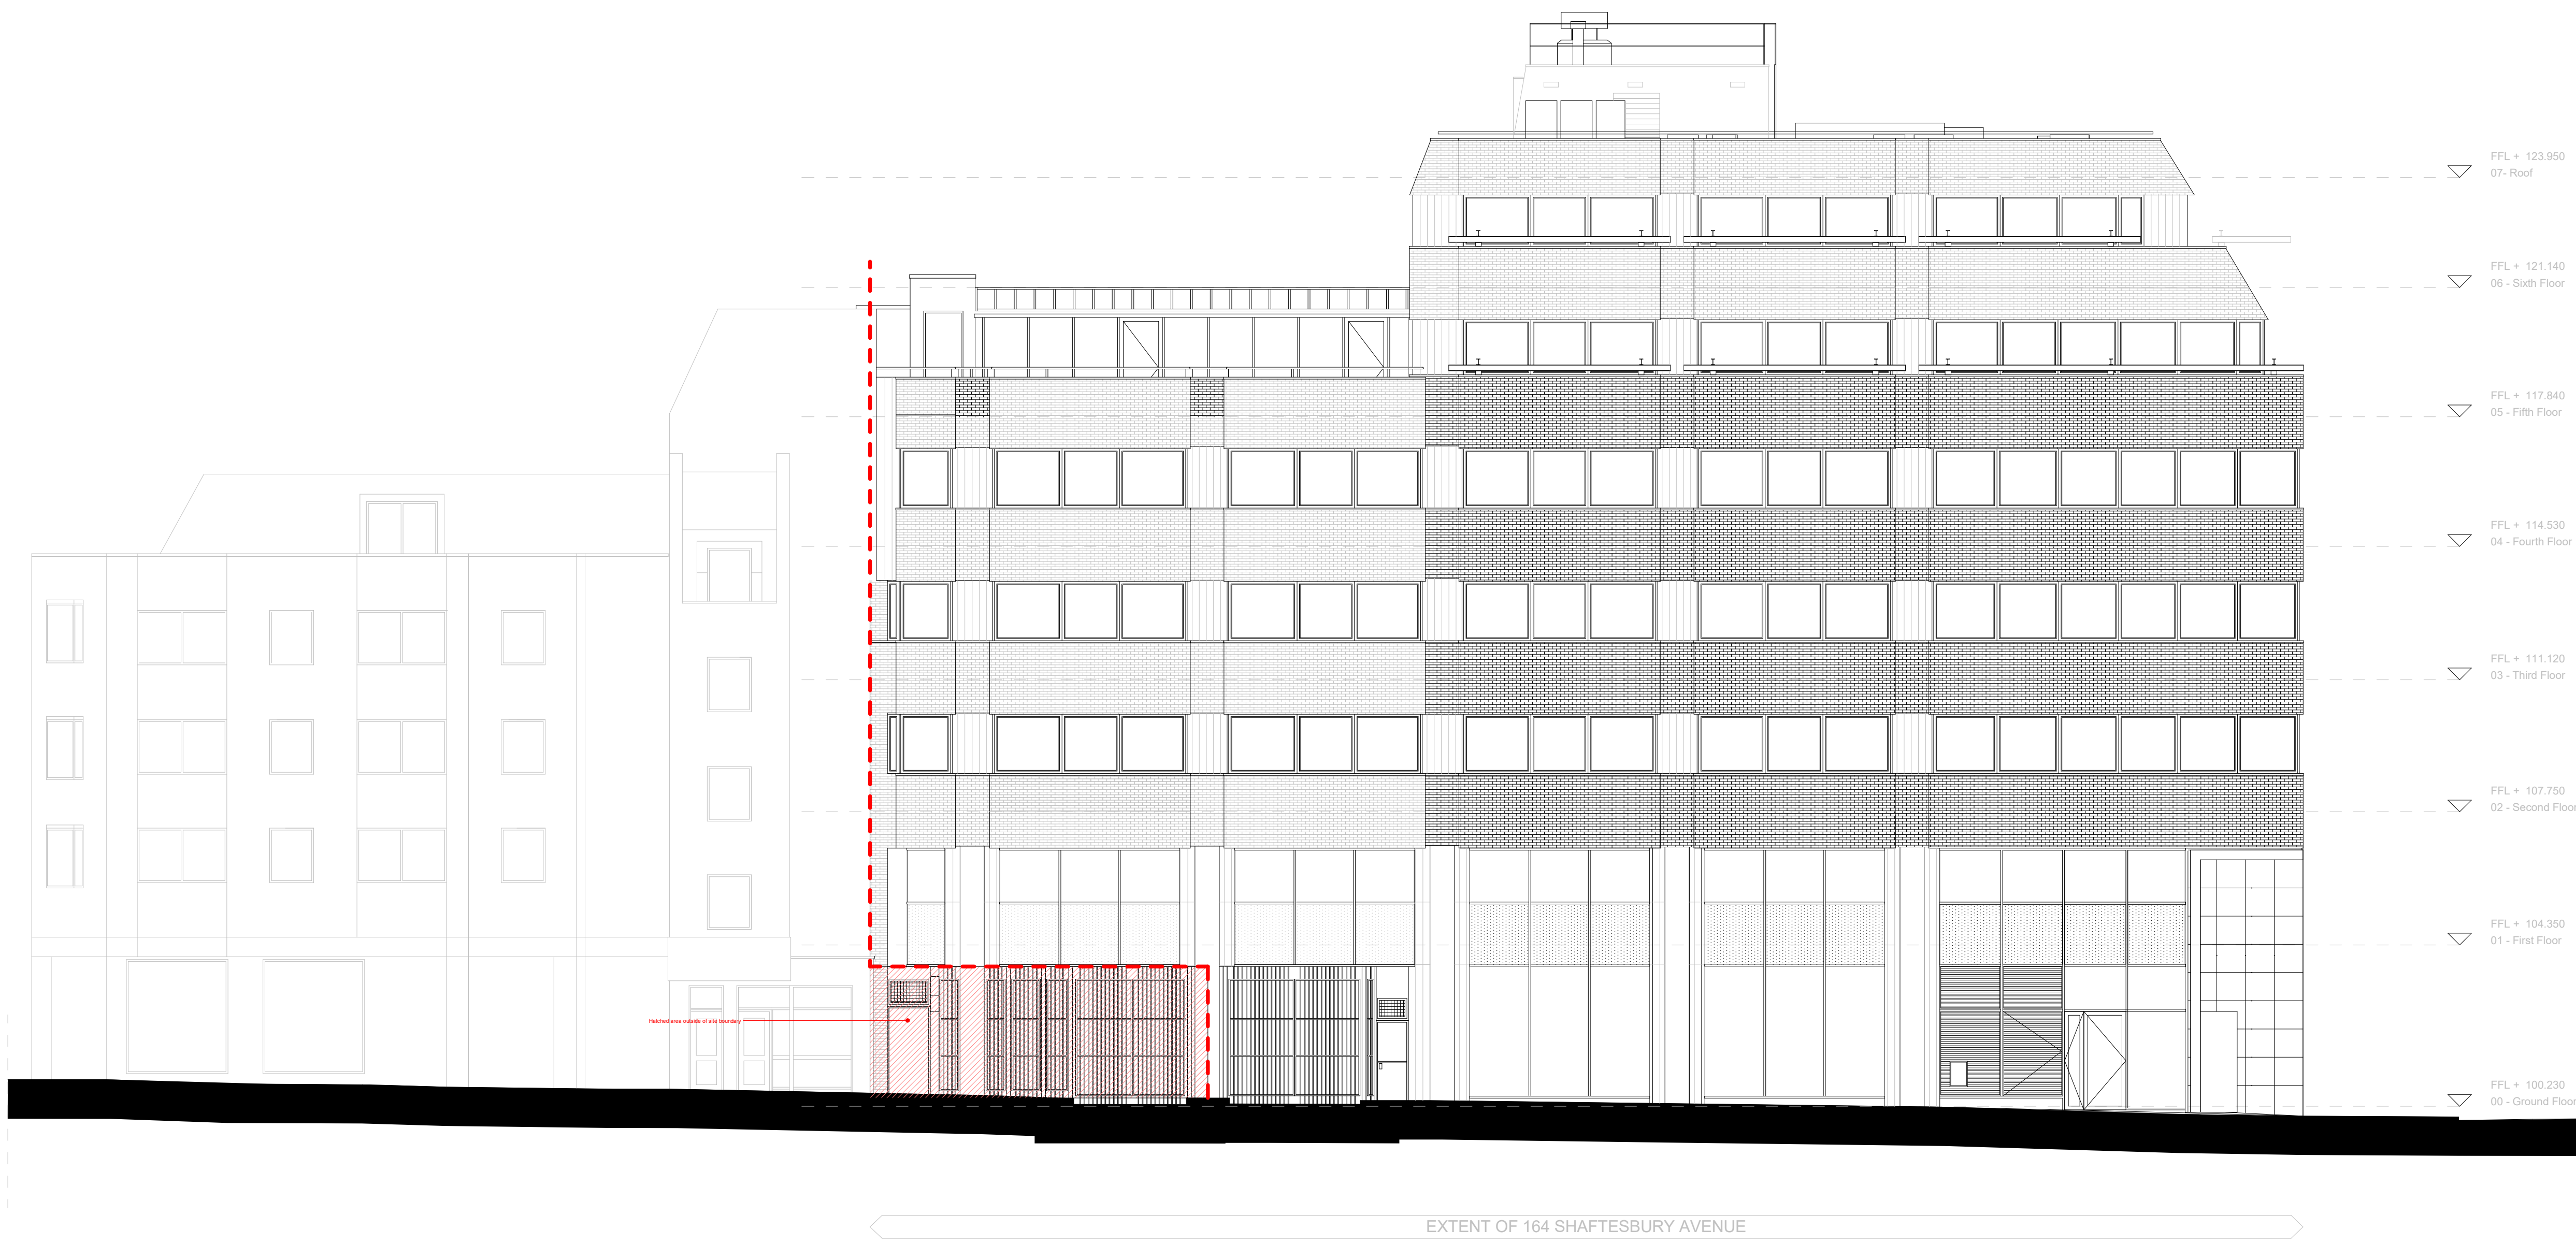

1 Existing North-East Elevation
 1 : 100

Rev	Date	By	Description
Revision Schedule			

project
 164 Shaftesbury Avenue

title
 EXISTING NORTH-EAST
 ELEVATION

sheet number
PL1020


drawing status
 Planning Application

contract no. N/A client ref. ---

scale 1 : 100 @ A1 date 04/02/22 drawn by NG checked by AS

project no. P21-024 drawing number CGL-XX-EL-DR-A-PL1020 P- revision

originator - zone - level - type - role - sheet number

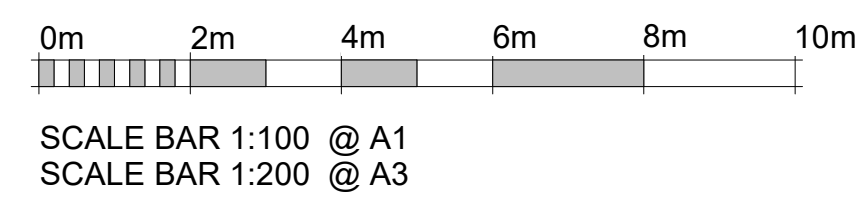

cgl Child Graddon Lewis architects & designers

Studio1
 155 Commercial Street
 Spitalfields
 London E1 6BJ
 T: +44 (0) 20 7539 1200
 E: hg@cgluk.com
 www.cgluk.com