


Do not scale from this drawing, except for planning purposes.
 Check all dimensions on site.
 Subject to survey.
 Subject to site inspection.
 Site boundary lines are indicative only.

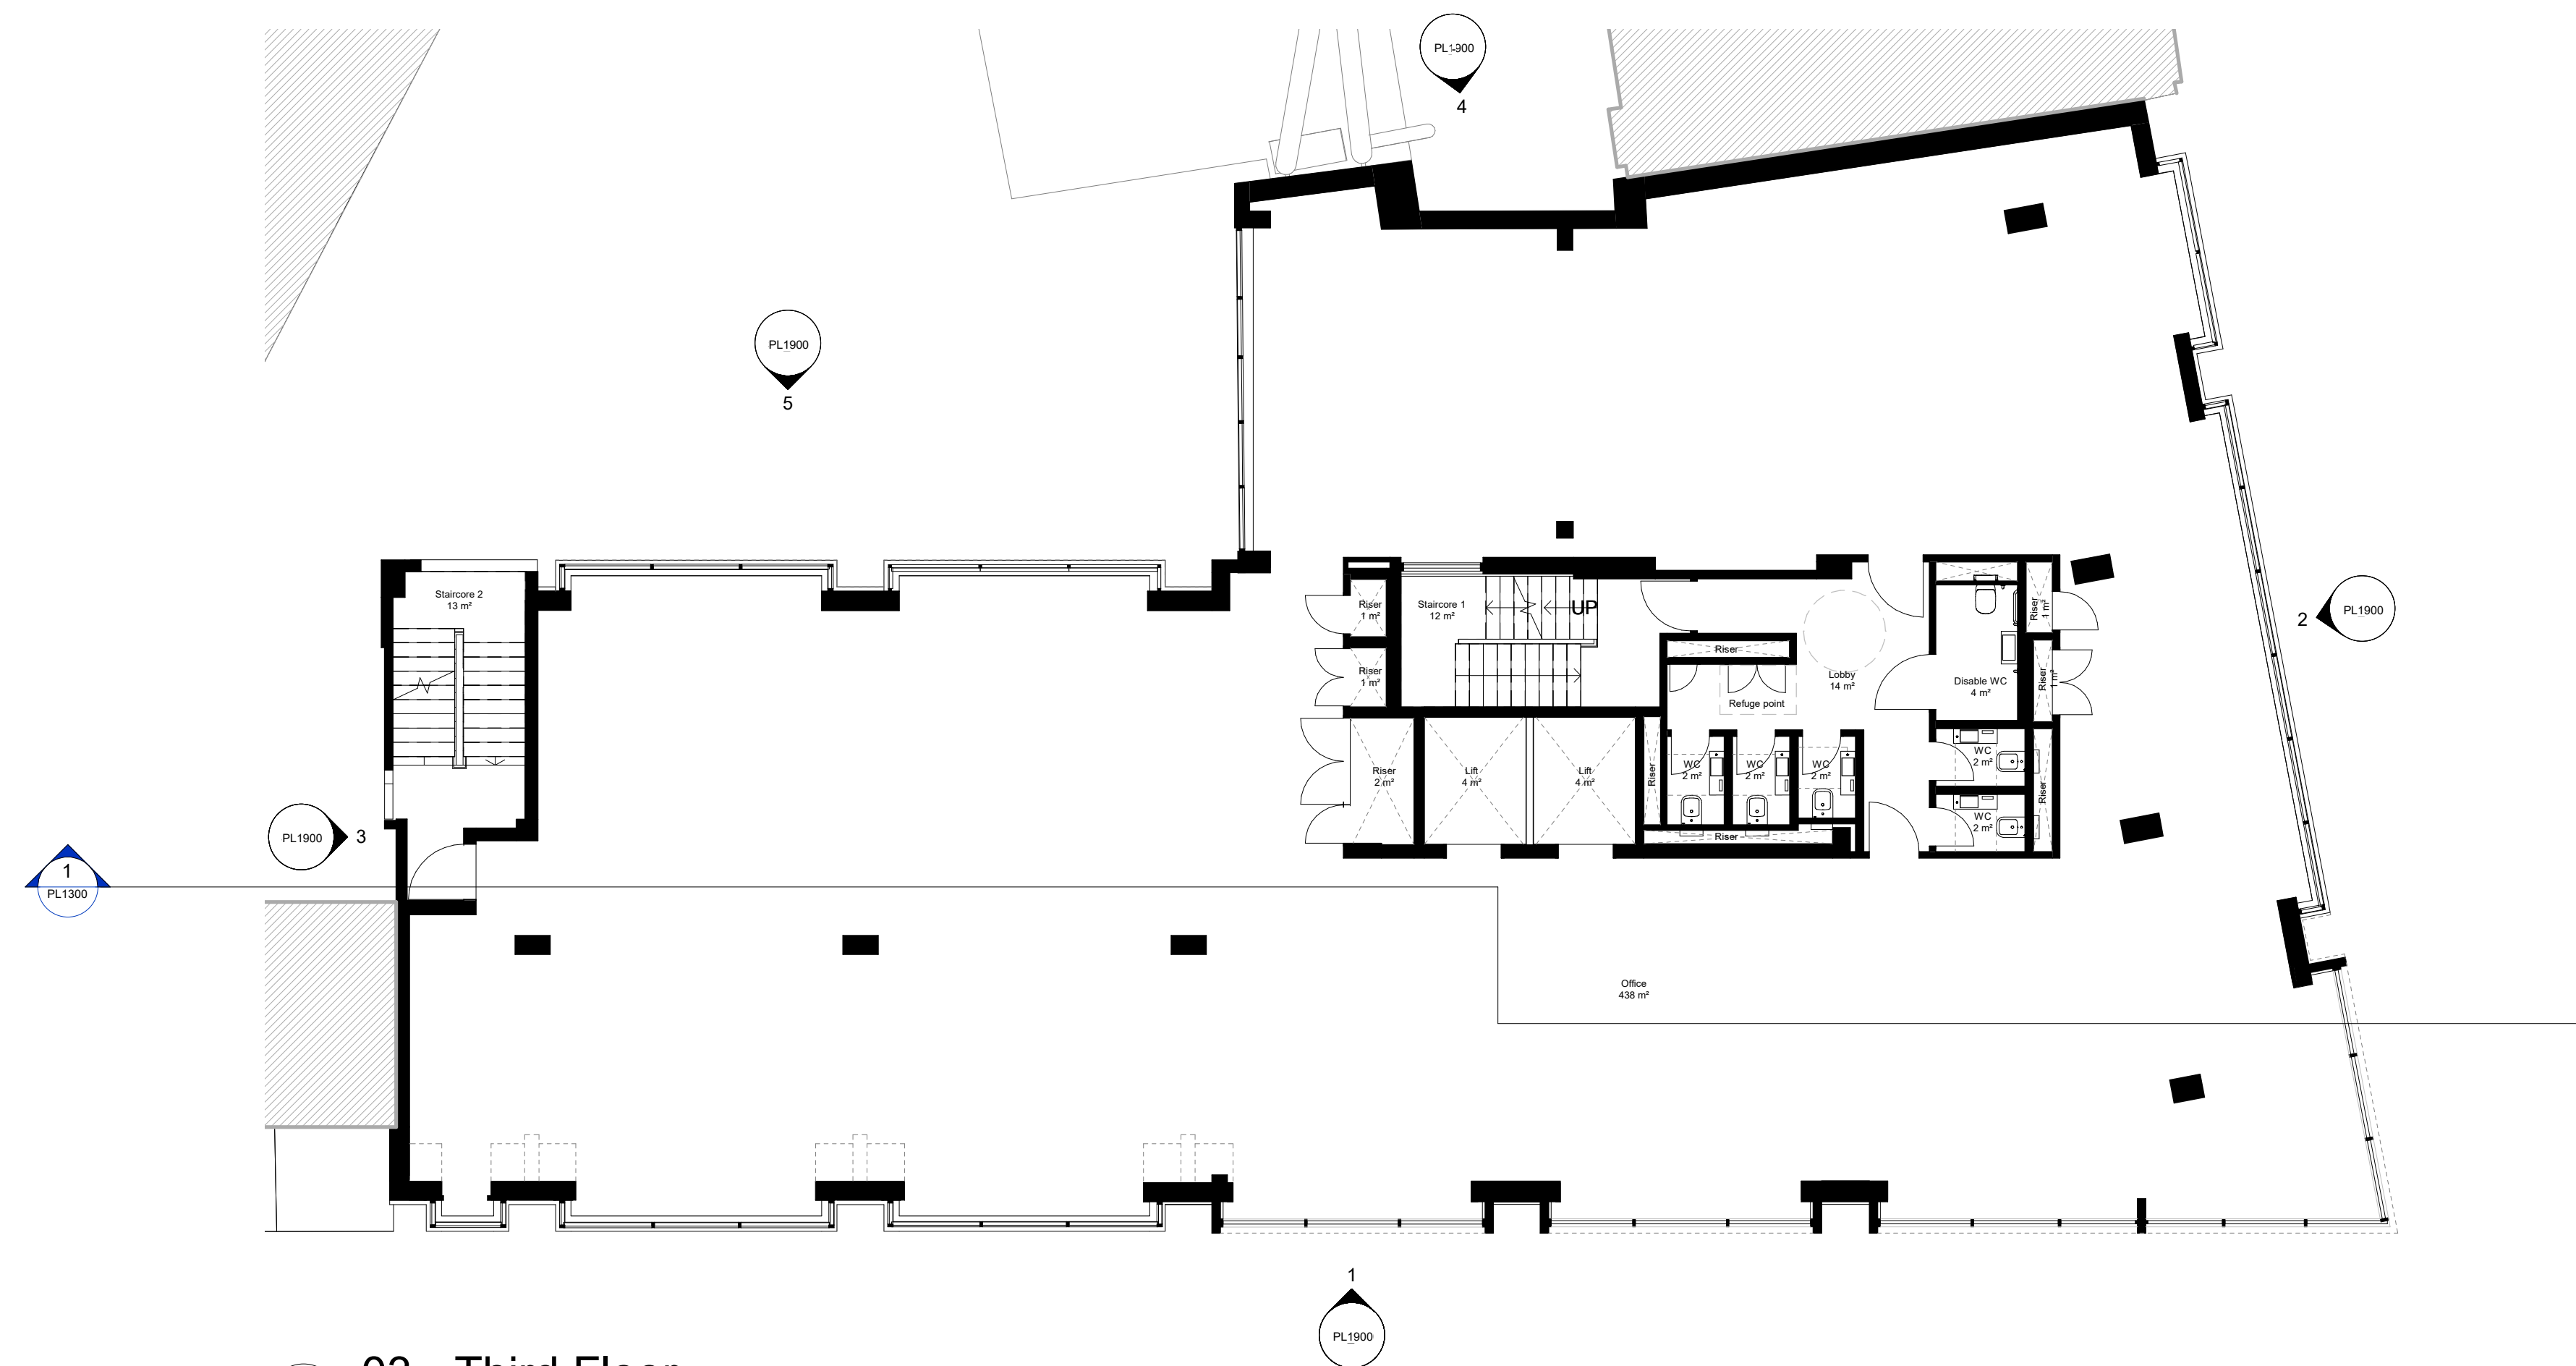

1 03 - Third Floor
 1 : 100

Rev	Date	By	Description
P-	11.04.22	AS	Planning Application

Revision Schedule

project
 164 Shaftesbury Avenue

title
 PROPOSED THIRD FLOOR PLAN

sheet number
PL1103


drawing status
 Planning Application

contract no.
 N/A

scale
 1 : 100 @ A1

project no.
 P21-024

drawing number
 CGL-Z1-03-GA-A-PL1103

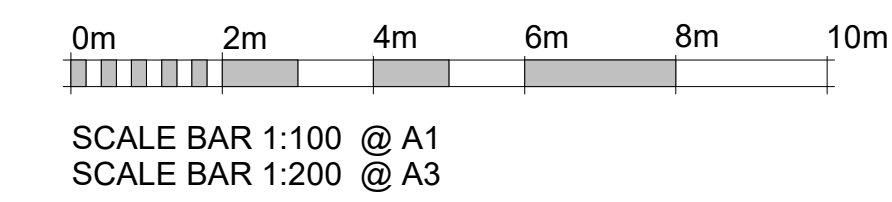

cgl Child Graddon Lewis architects & designers
 Studio1
 155 Commercial Street
 Spitalfields
 London E1 6BJ
 T: +44 (0) 20 7539 1200
 E: hg@cgluk.com
 www.cgluk.com