




PRELIMINARY

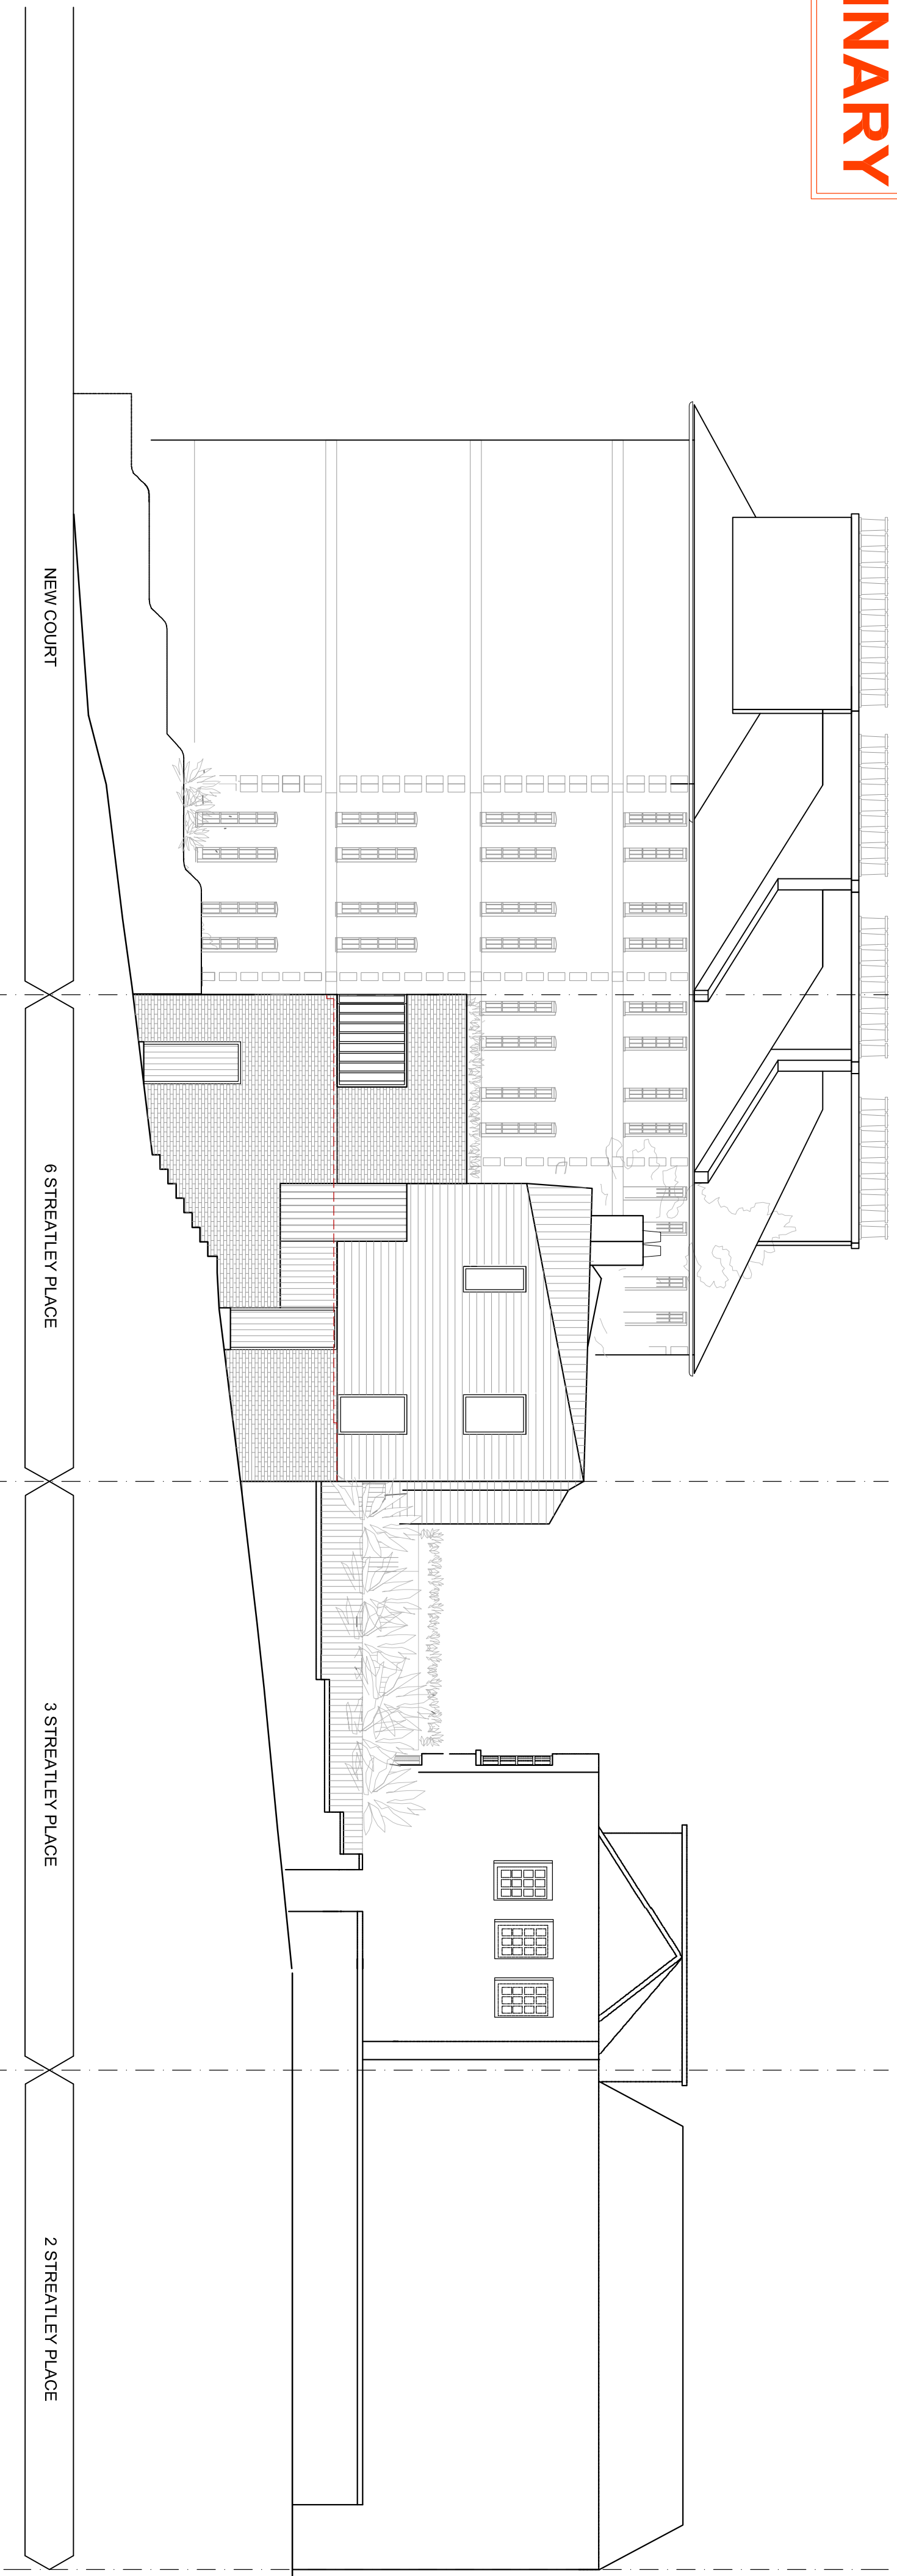

1
010 Proposed Front Elevation
SCALE 1:100 @ A1

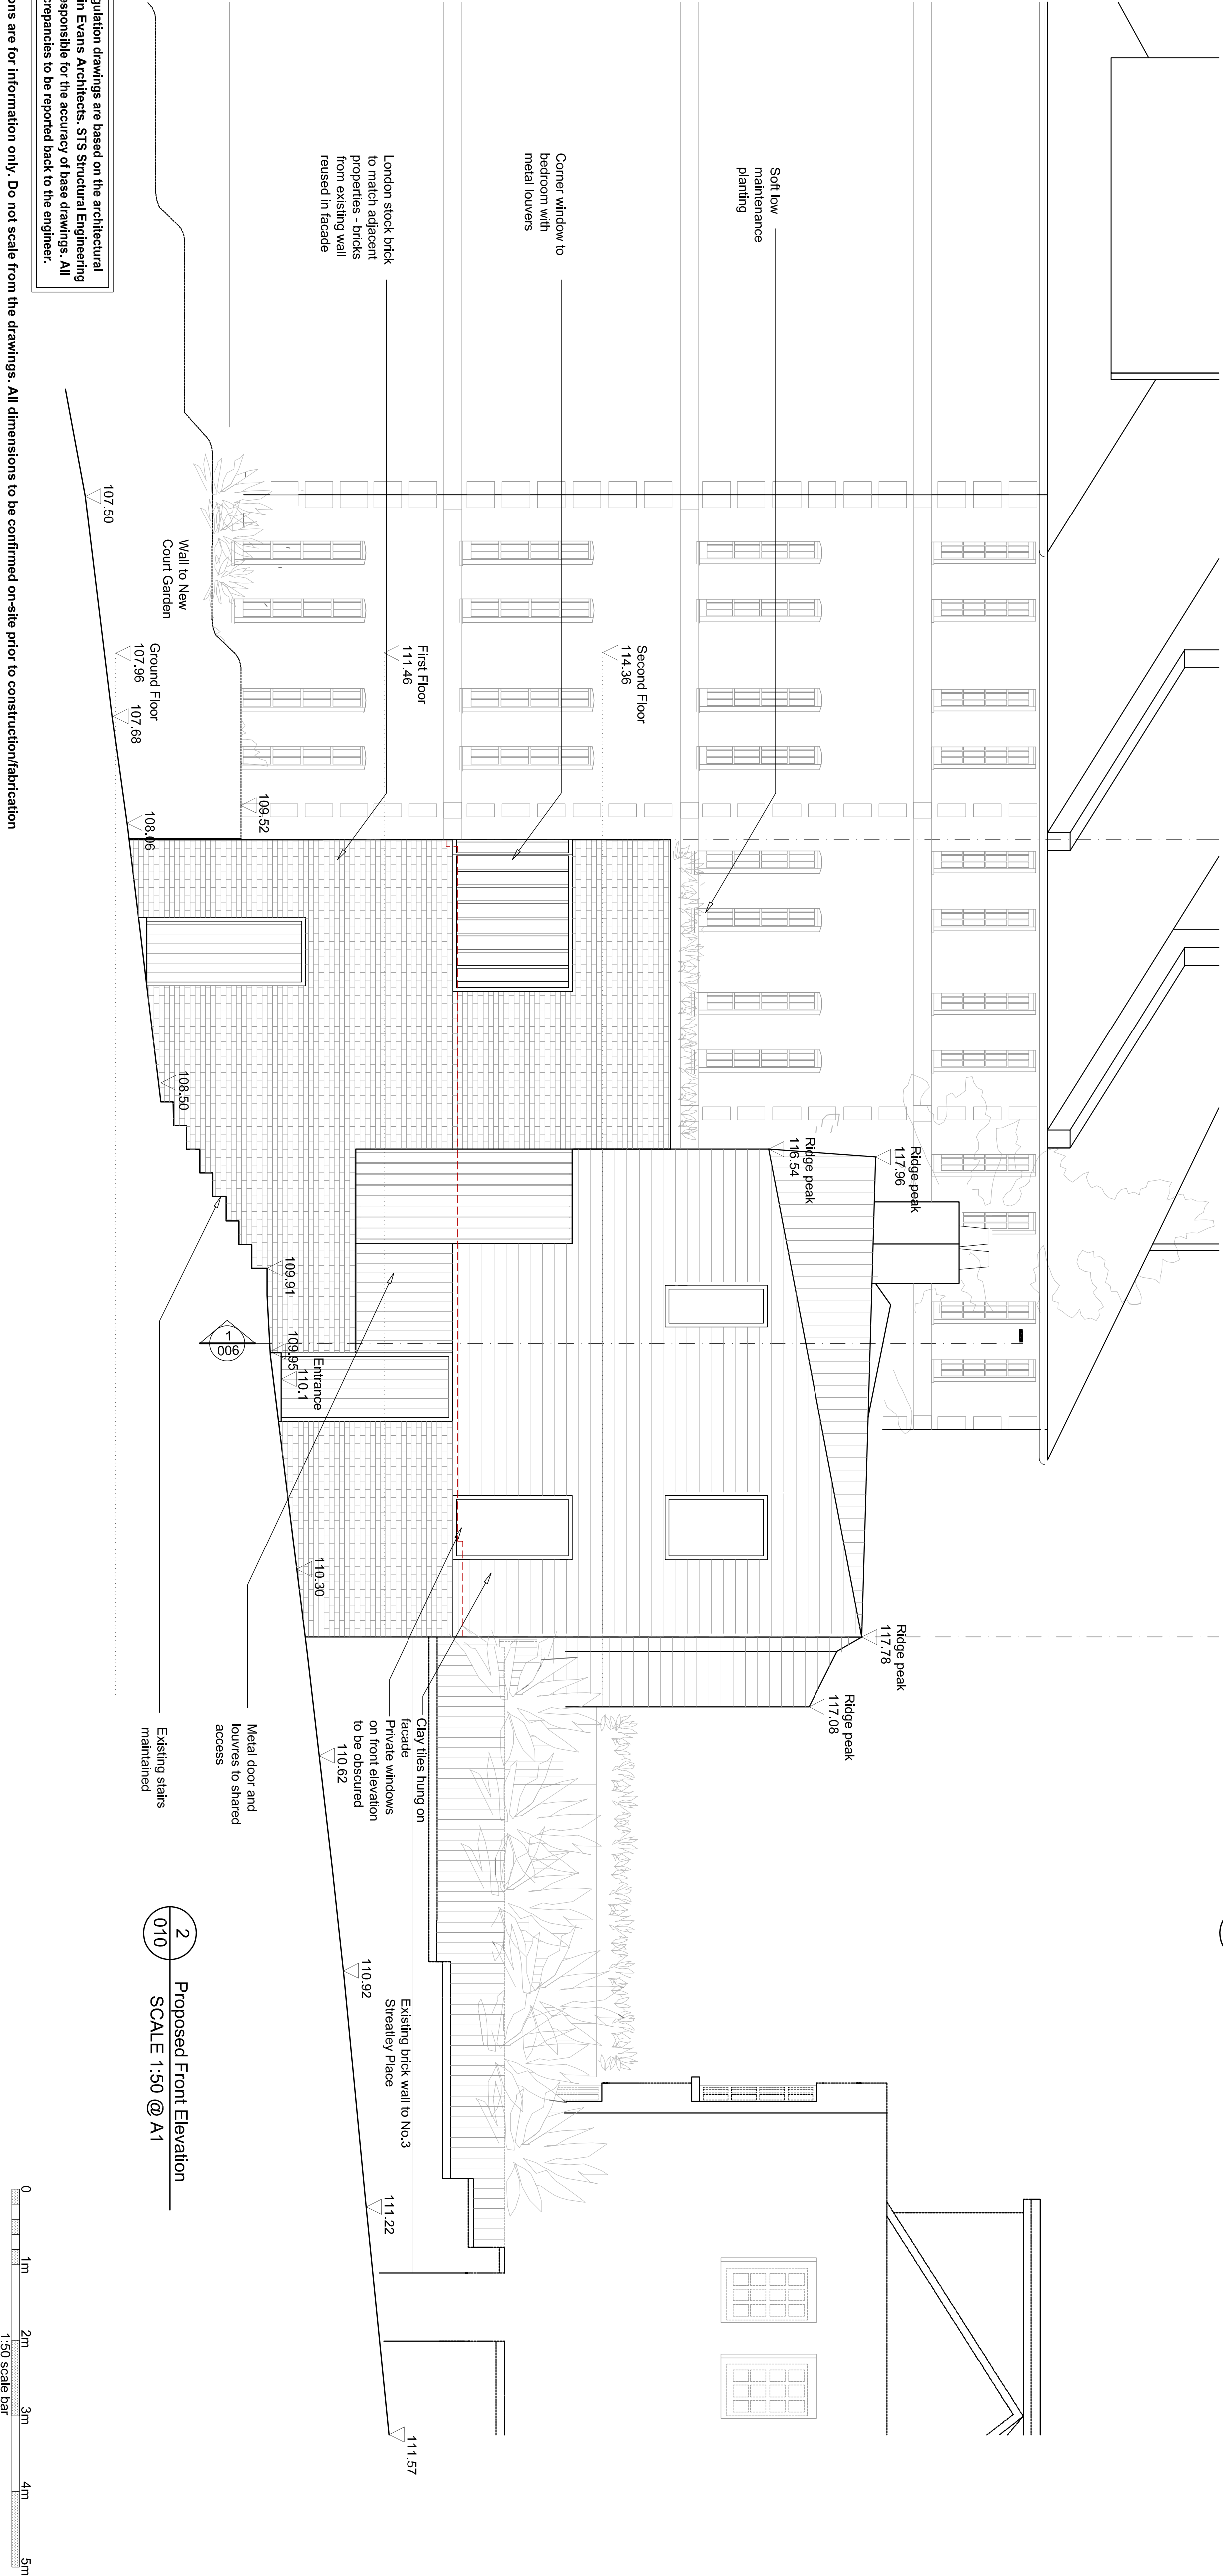

2
010 Proposed Front Elevation
SCALE 1:50 @ A1

 

NOTES

Rev.	Amendments	Date	Chkd.

Client
STREATLEY PLACE (HAMPSHIRE) LIMITED

STS Structural Engineering Ltd

S8 Crossway, Watney Garden City, Hertfordshire, AL8 7TE
Tel: 01707 695466 Fax: 01707 692006
Web: www.sts-ec.co.uk Email: sales@sts-ec.co.uk

Project
6 Strealey Place,
London NW3 1HP


Drawn: JP, DS Date: Mar/21 Scale: As Shown
Checked: MN Date: Mar/21
Approved: SS Date: Mar/21 Size: A1

Drawing No. 20101-1326-010 Rev. P3


Tile
Proposed Front Elevation:
Sheet 10/19

PRELIMINARY

1 Proposed Side Elevation
010 SCALE 1:100 @ A1

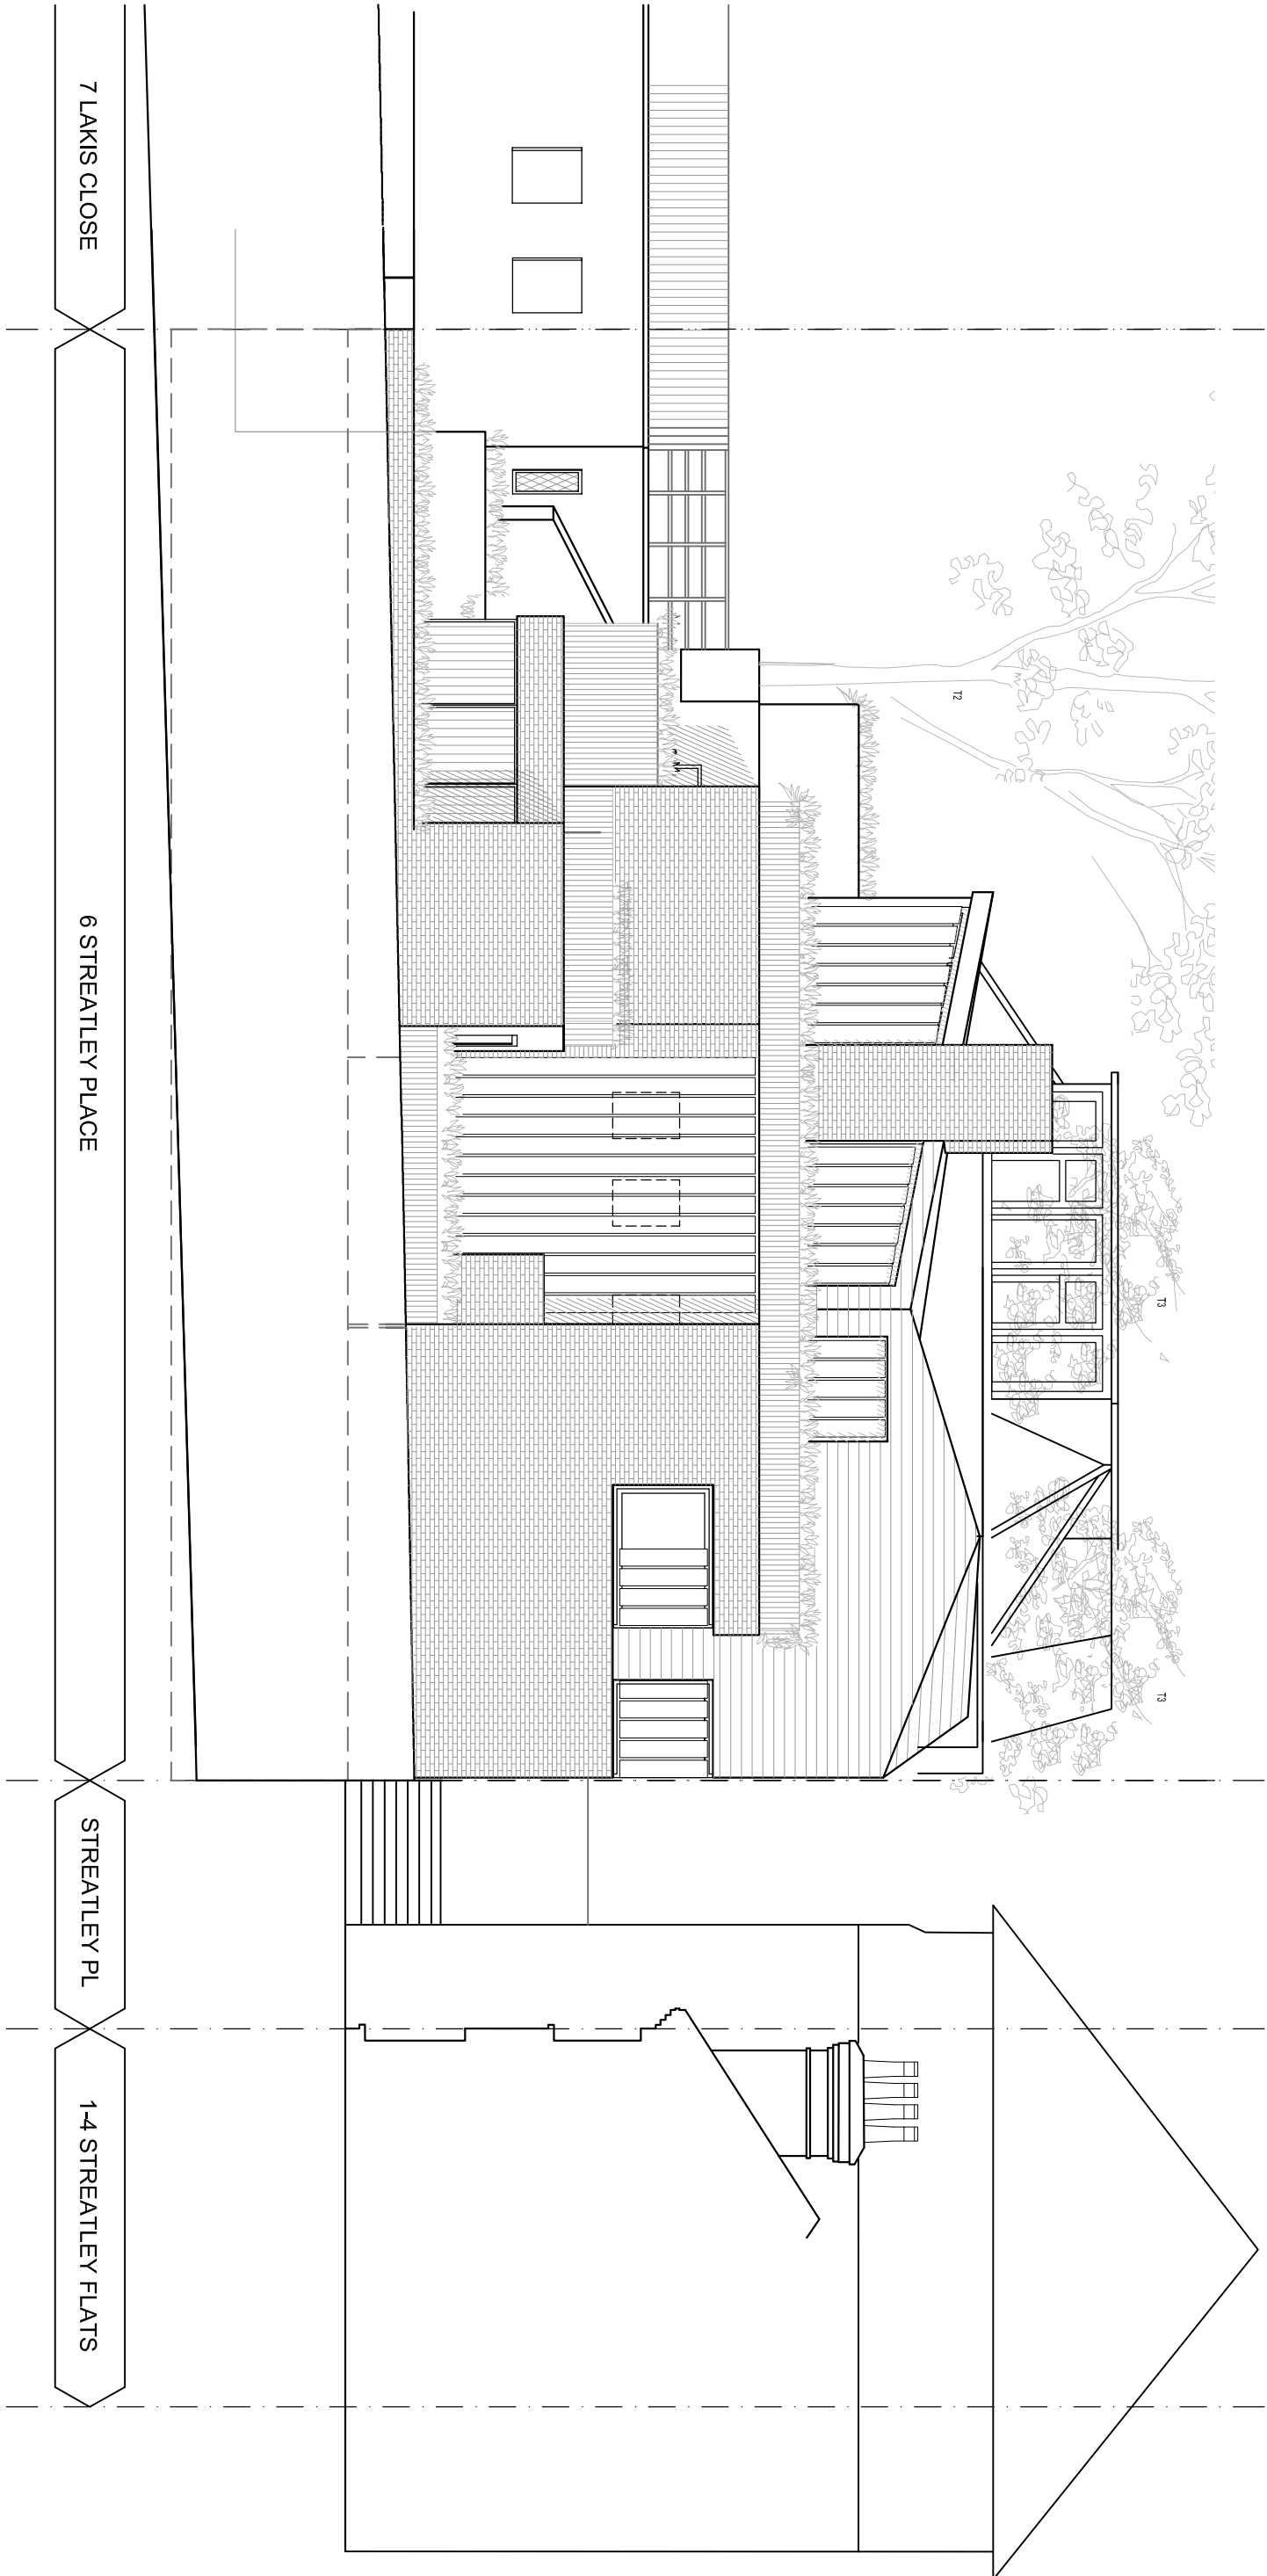

2 Proposed Side Elevation
010 SCALE 1:50 @ A1

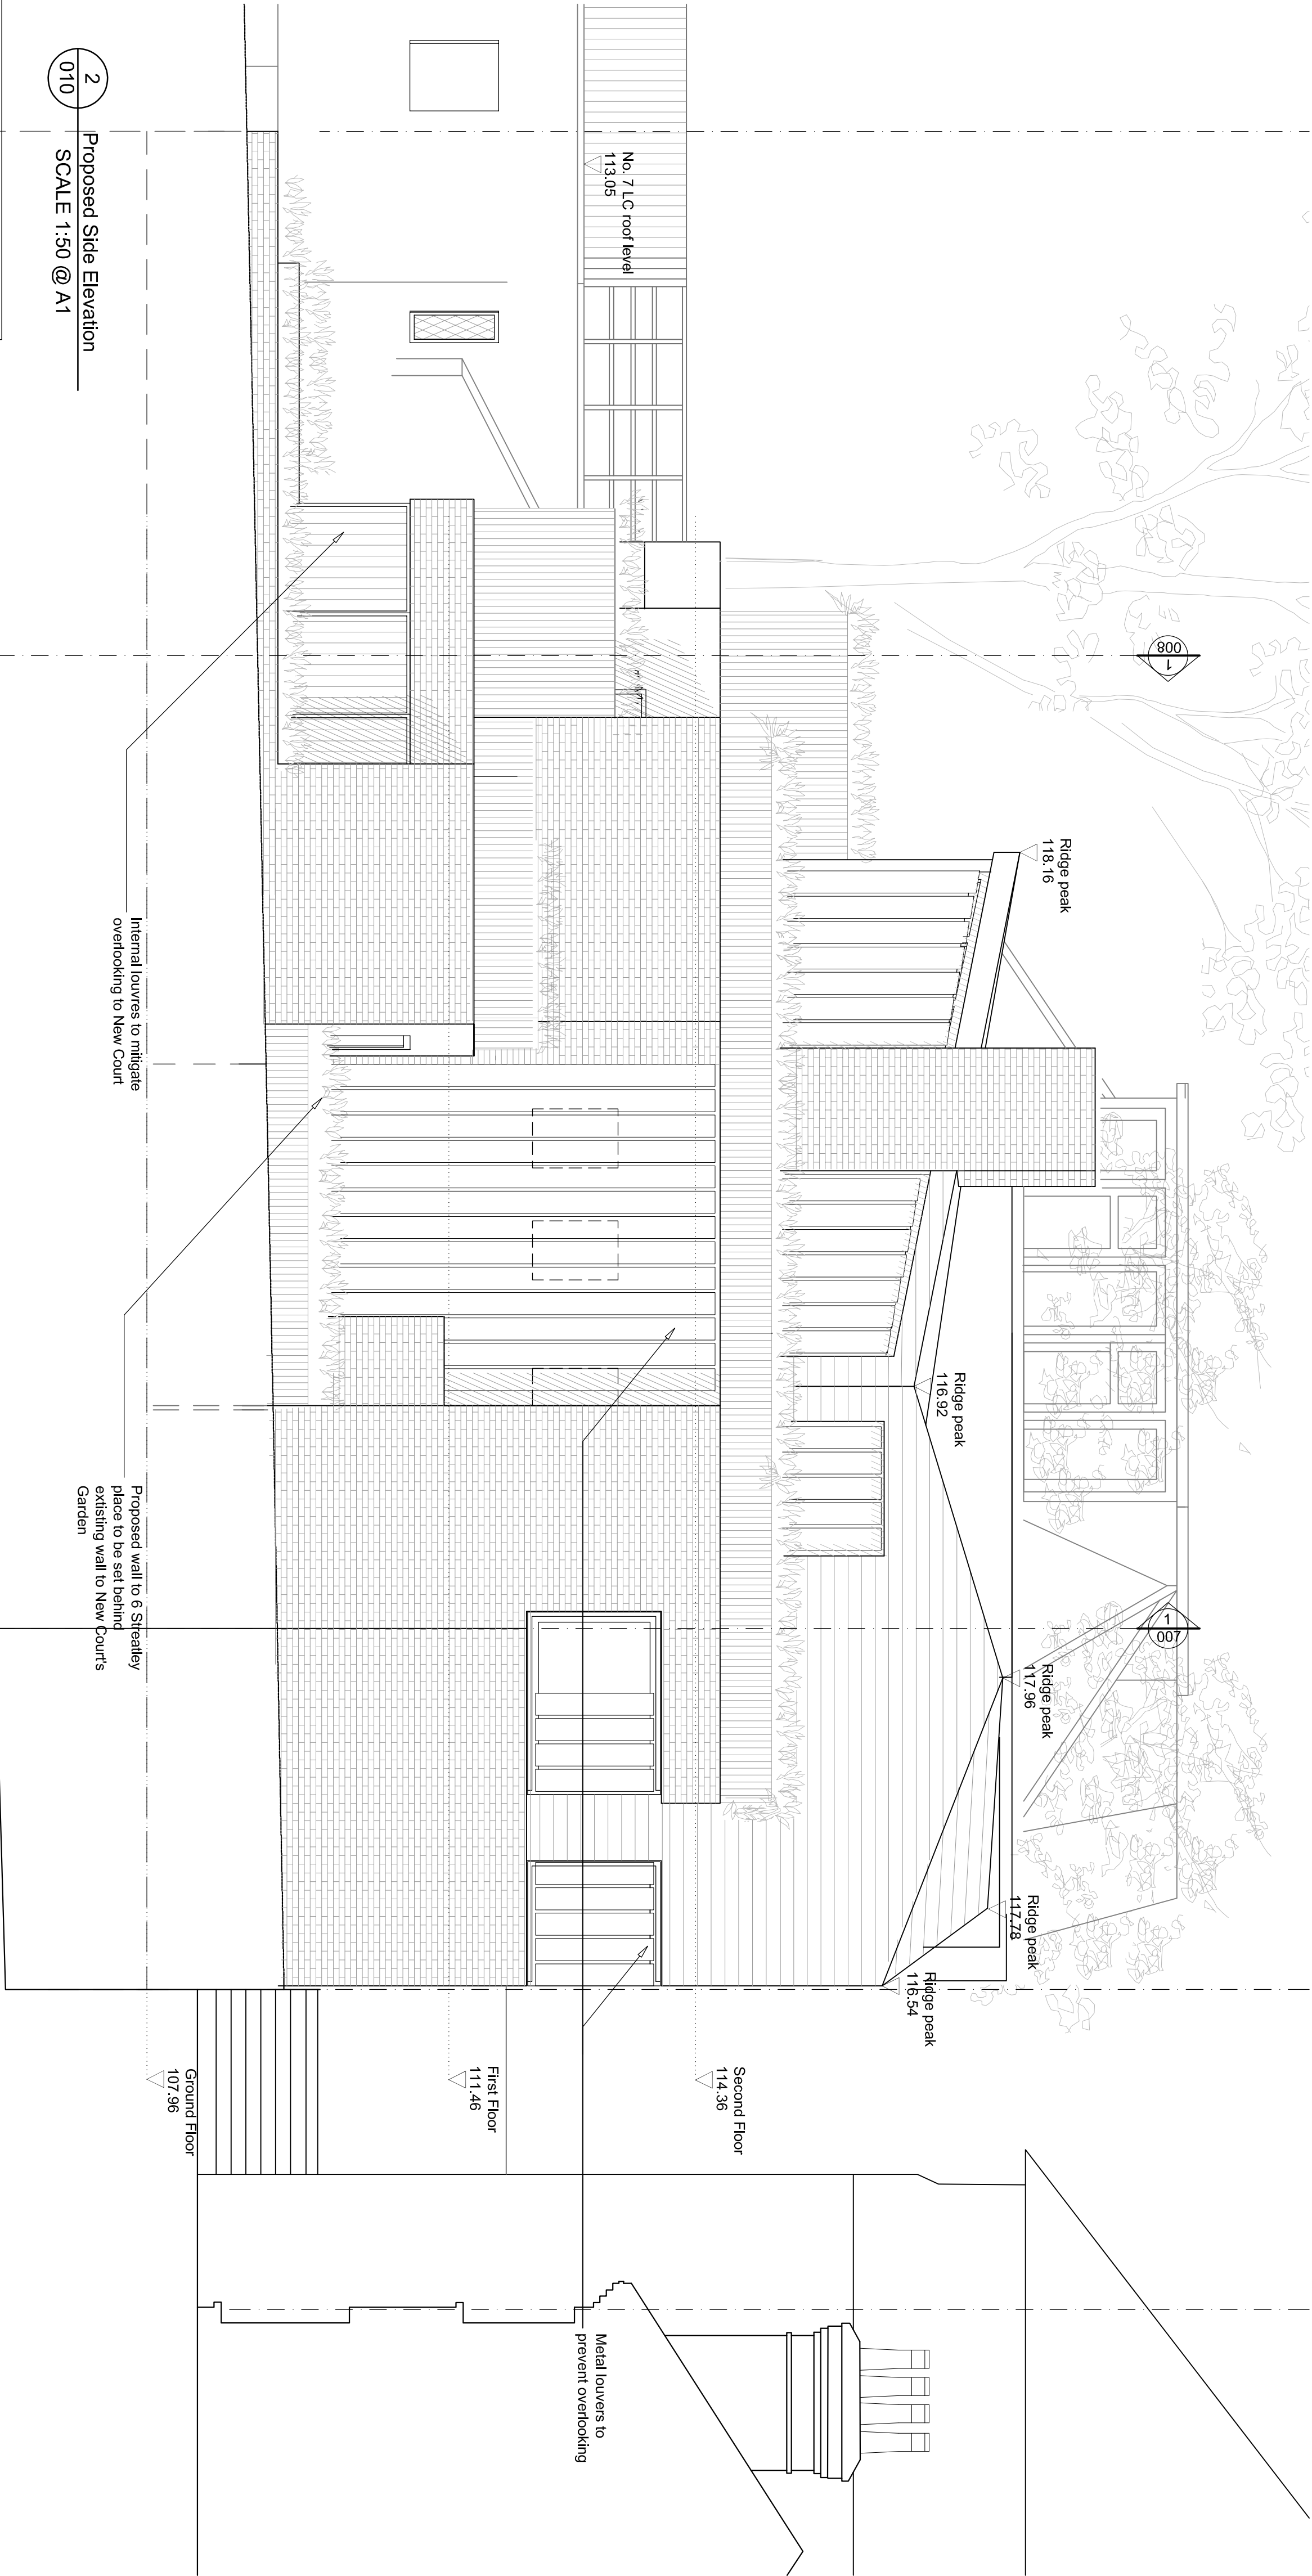

NOTES

Rev.	Amendments	Date	Chkd.

Client
P3

STS Structural Engineering Ltd
88 Crossway, Welwyn Garden City, Hertfordshire, AL8 7TE
Tel: 01707 695466 Fax: 01707 692006
Web: www.sts-ec.co.uk Email: sales@sts-ec.co.uk

Project

6 Streatley Place,
London NW3 1HP

Title
Proposed Side Elevation:
Sheet 11/19

Drawn	J.P. OS	Date	Mar'21	Scale	As Shown
Checked	MM	Date	Mar'21		
Approved	SS	Date	Mar'21	Size	A1

Drawing No.
20101-1326-011

Rev.


-

N.B. Building regulation drawings are based on the architectural drawings by Martin Evans Architects. STS Structural Engineering cannot be held responsible for the accuracy of base drawings. All significant discrepancies to be reported back to the engineer.


N.B. All dimensions are for information only. Do not scale from the drawings. All dimensions to be confirmed on-site prior to construction/fabrication

PRELIMINARY

NOTES

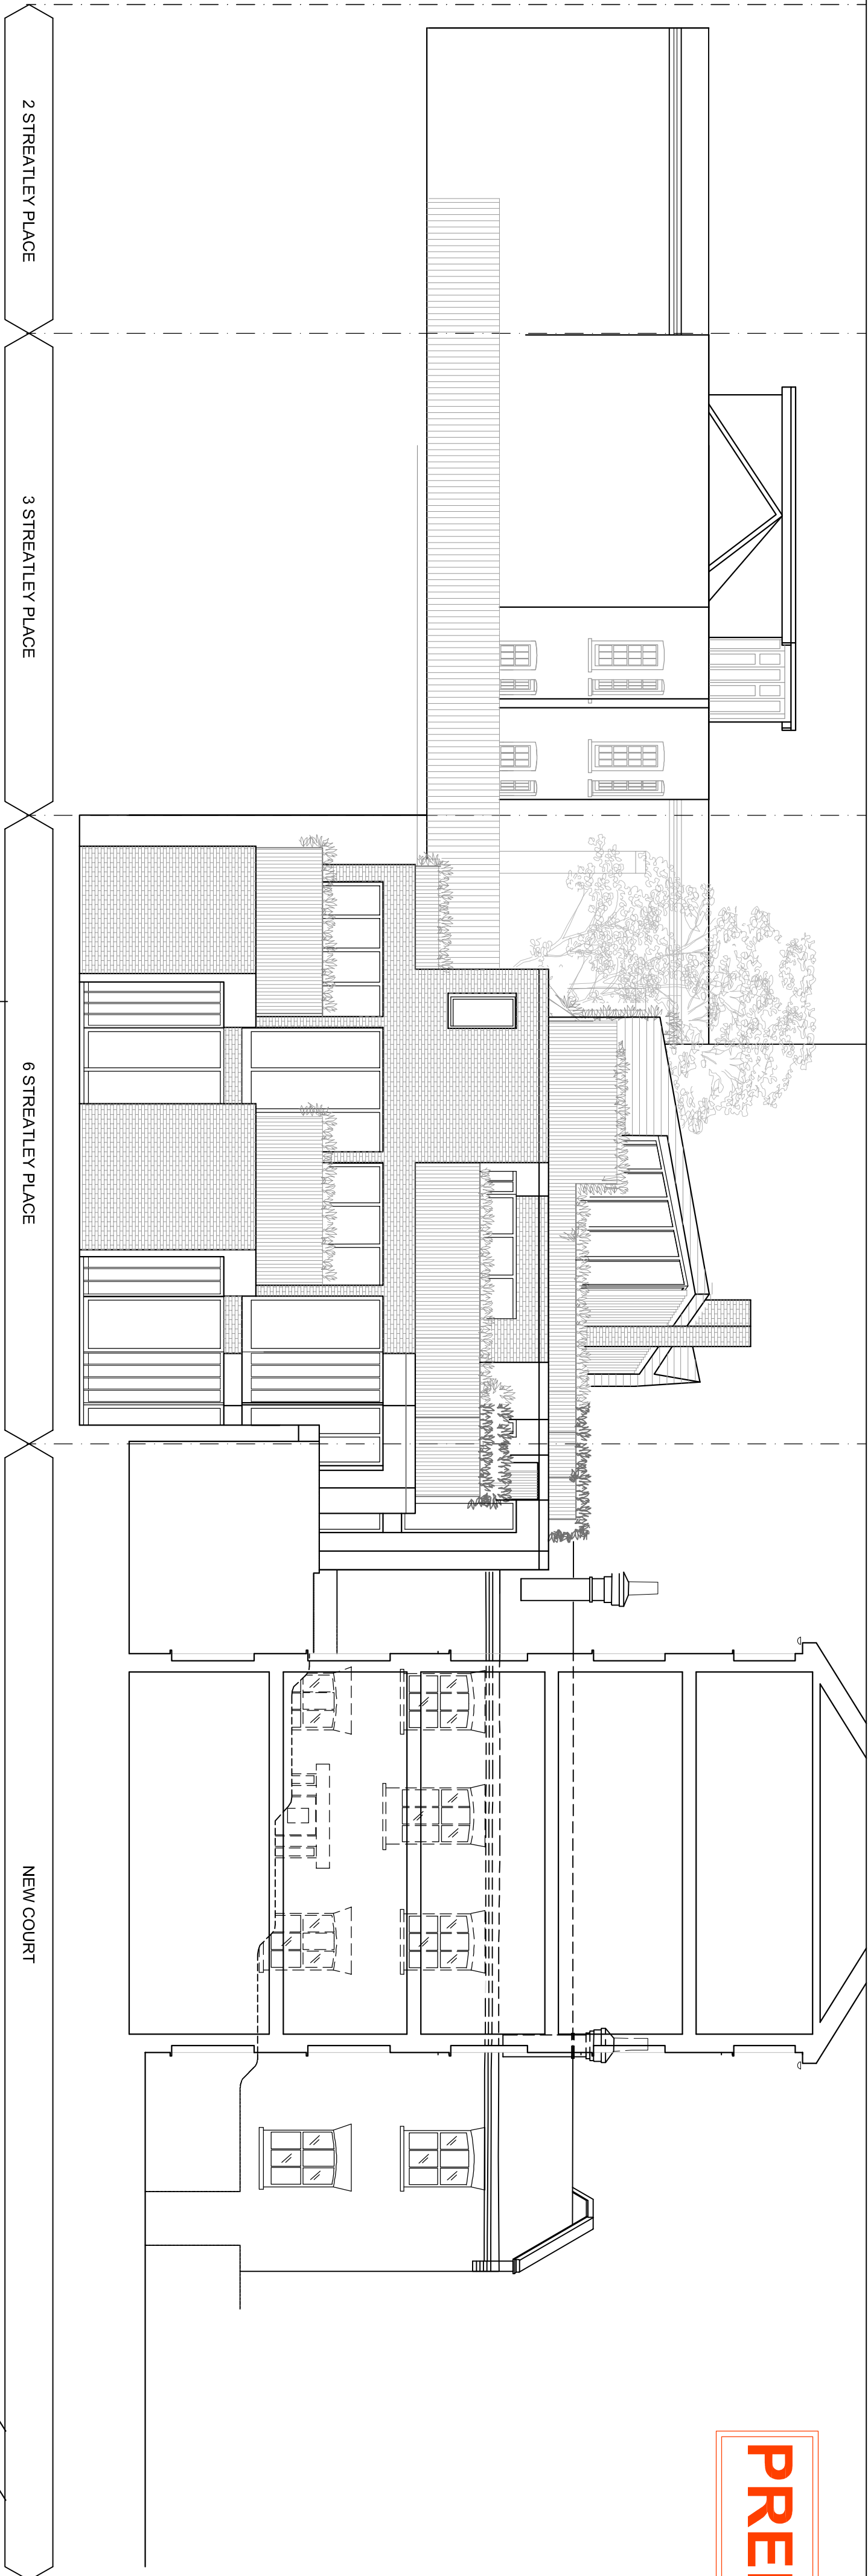

1 Proposed Rear Elevation
012 SCALE 1:100 @ A1

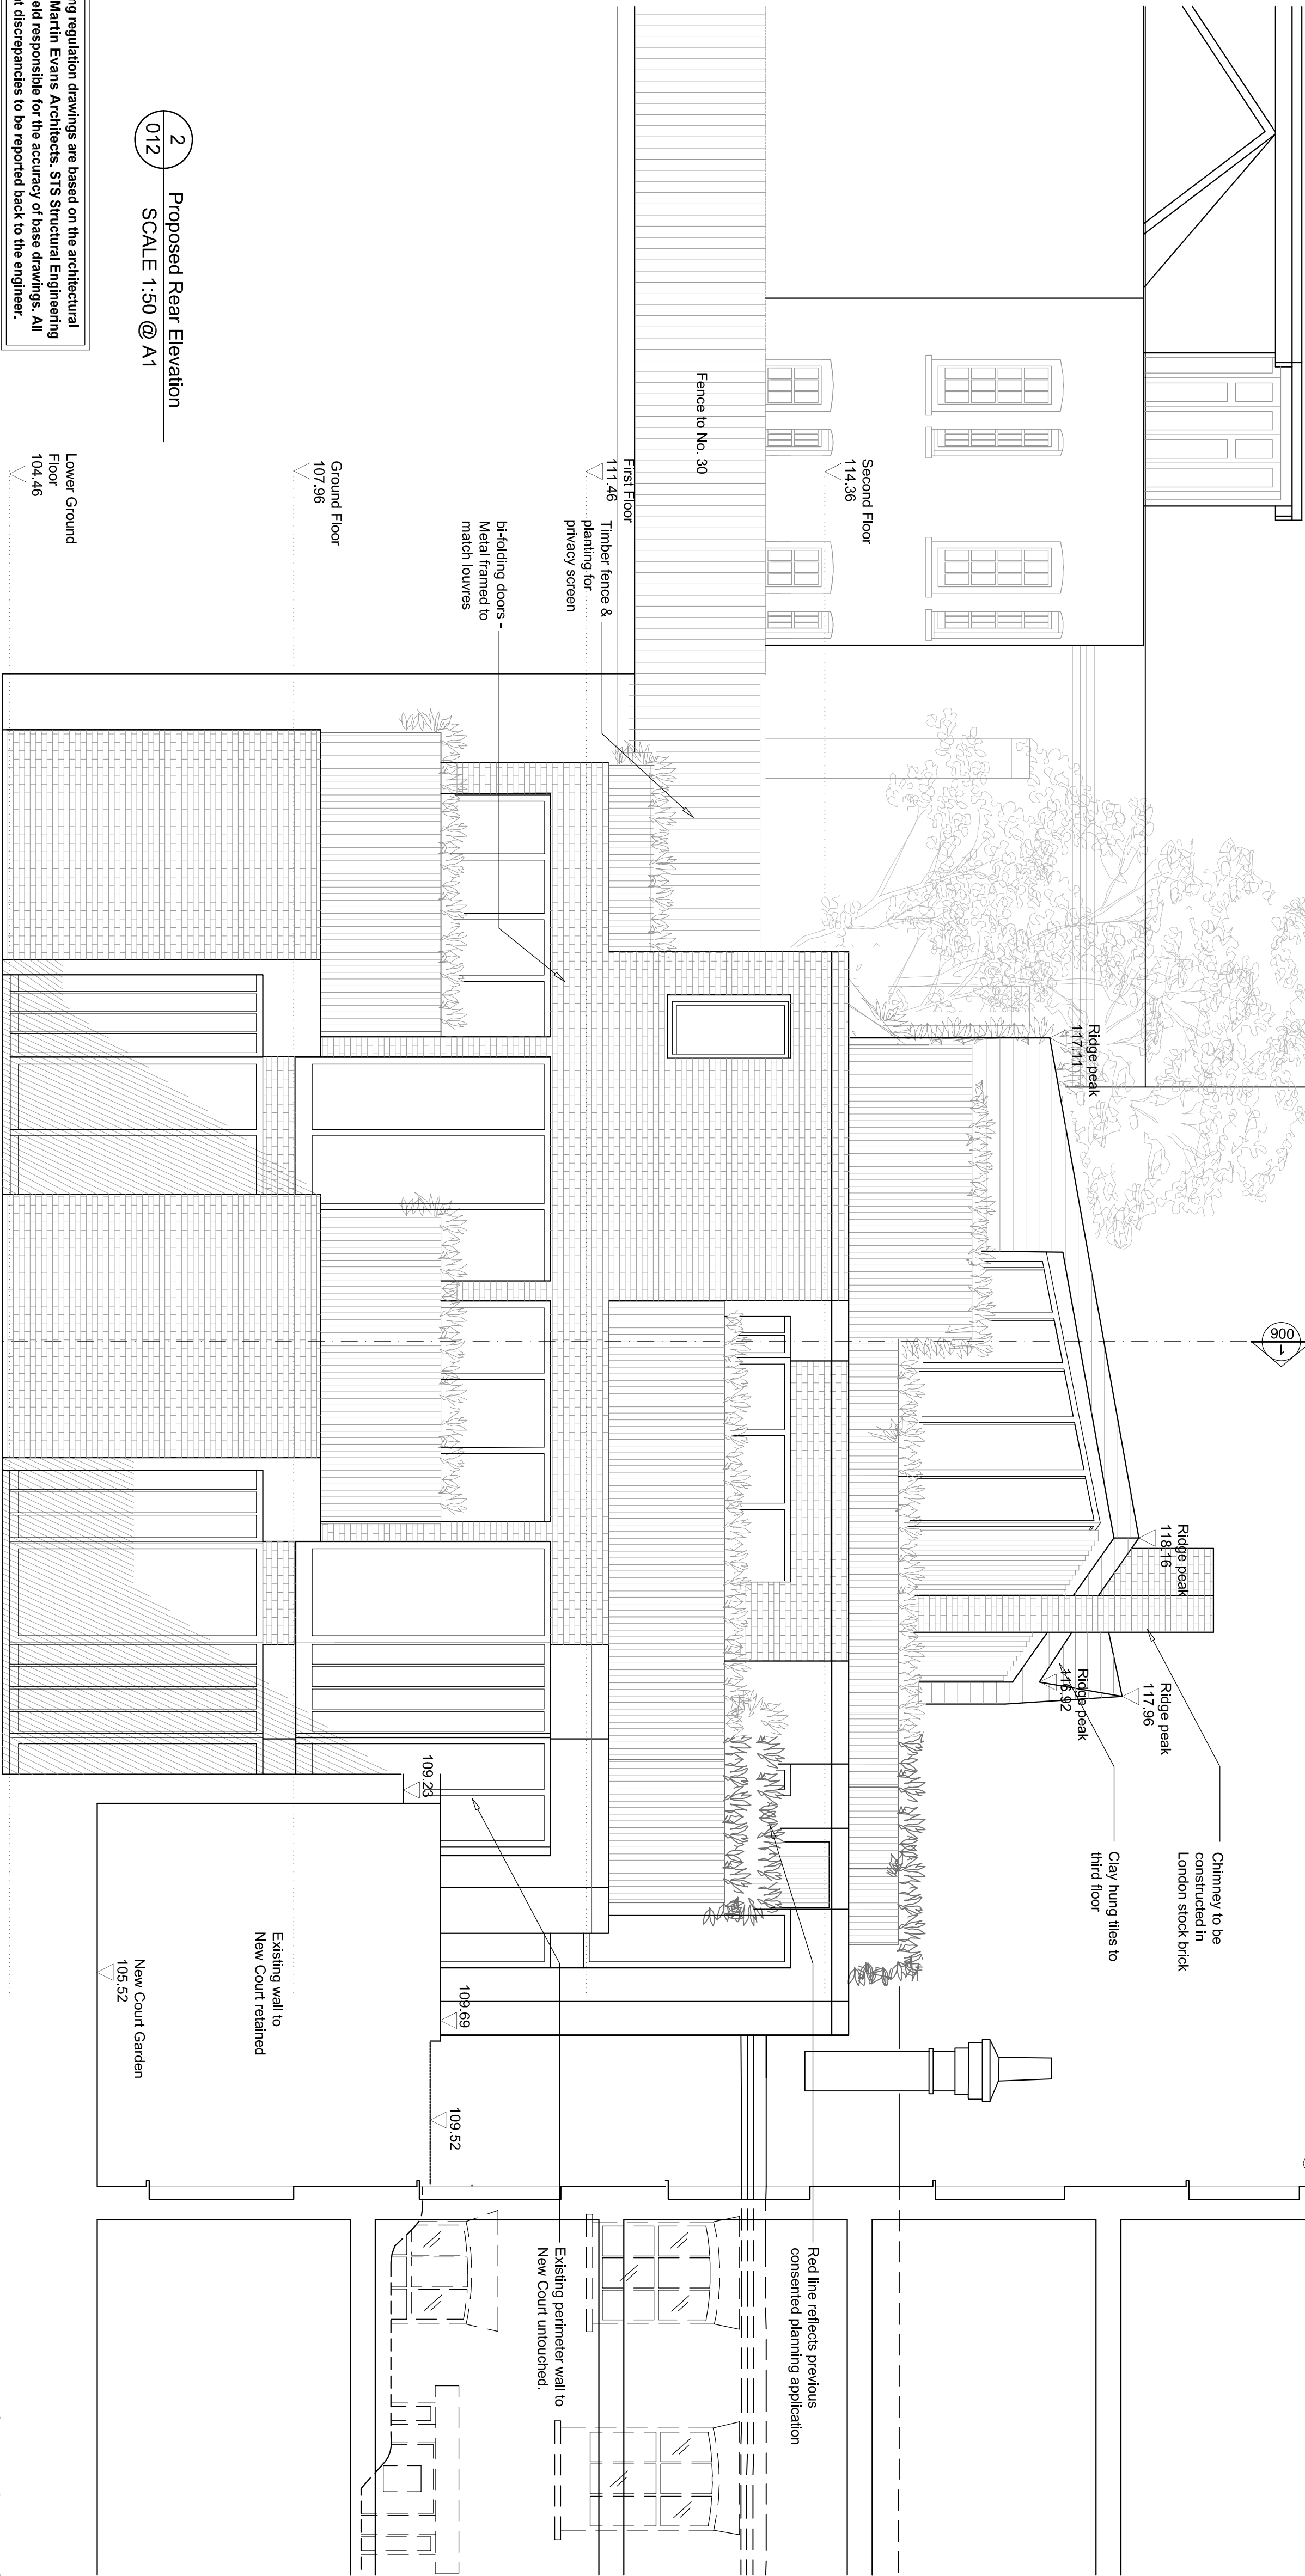

2 Proposed Rear Elevation
012 SCALE 1:50 @ A1

Lower Ground
Floor
104.46

Ground Floor
107.96

bi-folding doors -
Metal framed to
match louvers

First Floor
111.46 Timber fence &
planting for
privacy screen

Fence to No. 30

Second Floor
114.36

Ridge peak
117.11

Ridge peak
118.16

Ridge peak
117.96

Ridge peak
116.82

Chimney to be
constructed in
London stock brick

Clay hung tiles to
third floor

Red line reflects previous
consented planning application

Existing perimeter wall to
New Court untouched.

Existing wall to
New Court retained

New Court Garden
103.52

109.52

109.69

109.23

0 1m 2m 3m 4m 5m
1:50 scale bar

Title
Proposed Rear Elevation;
Sheet 12/19

Drawn	J.P. OS	Date	Mar'21	Scale	As Shown
Checked	MM	Date	Mar'21		
Approved	SS	Date	Mar'21	Size	A1


Drawing No.
20101-1326-012

Client
STREATLEY PLACE (HAMPSHIRE) LIMITED


STS Structural
Engineering Ltd
58 Crossway, Watlington Garden City, Hertfordshire, AL8 7TE
Tel: 01707 695466 Fax: 01707 692006
Web: www.sts-uk.co.uk Email: info@sts-uk.co.uk

Project
6 Steatley Place,
London NW3 1HP

PRELIMINARY

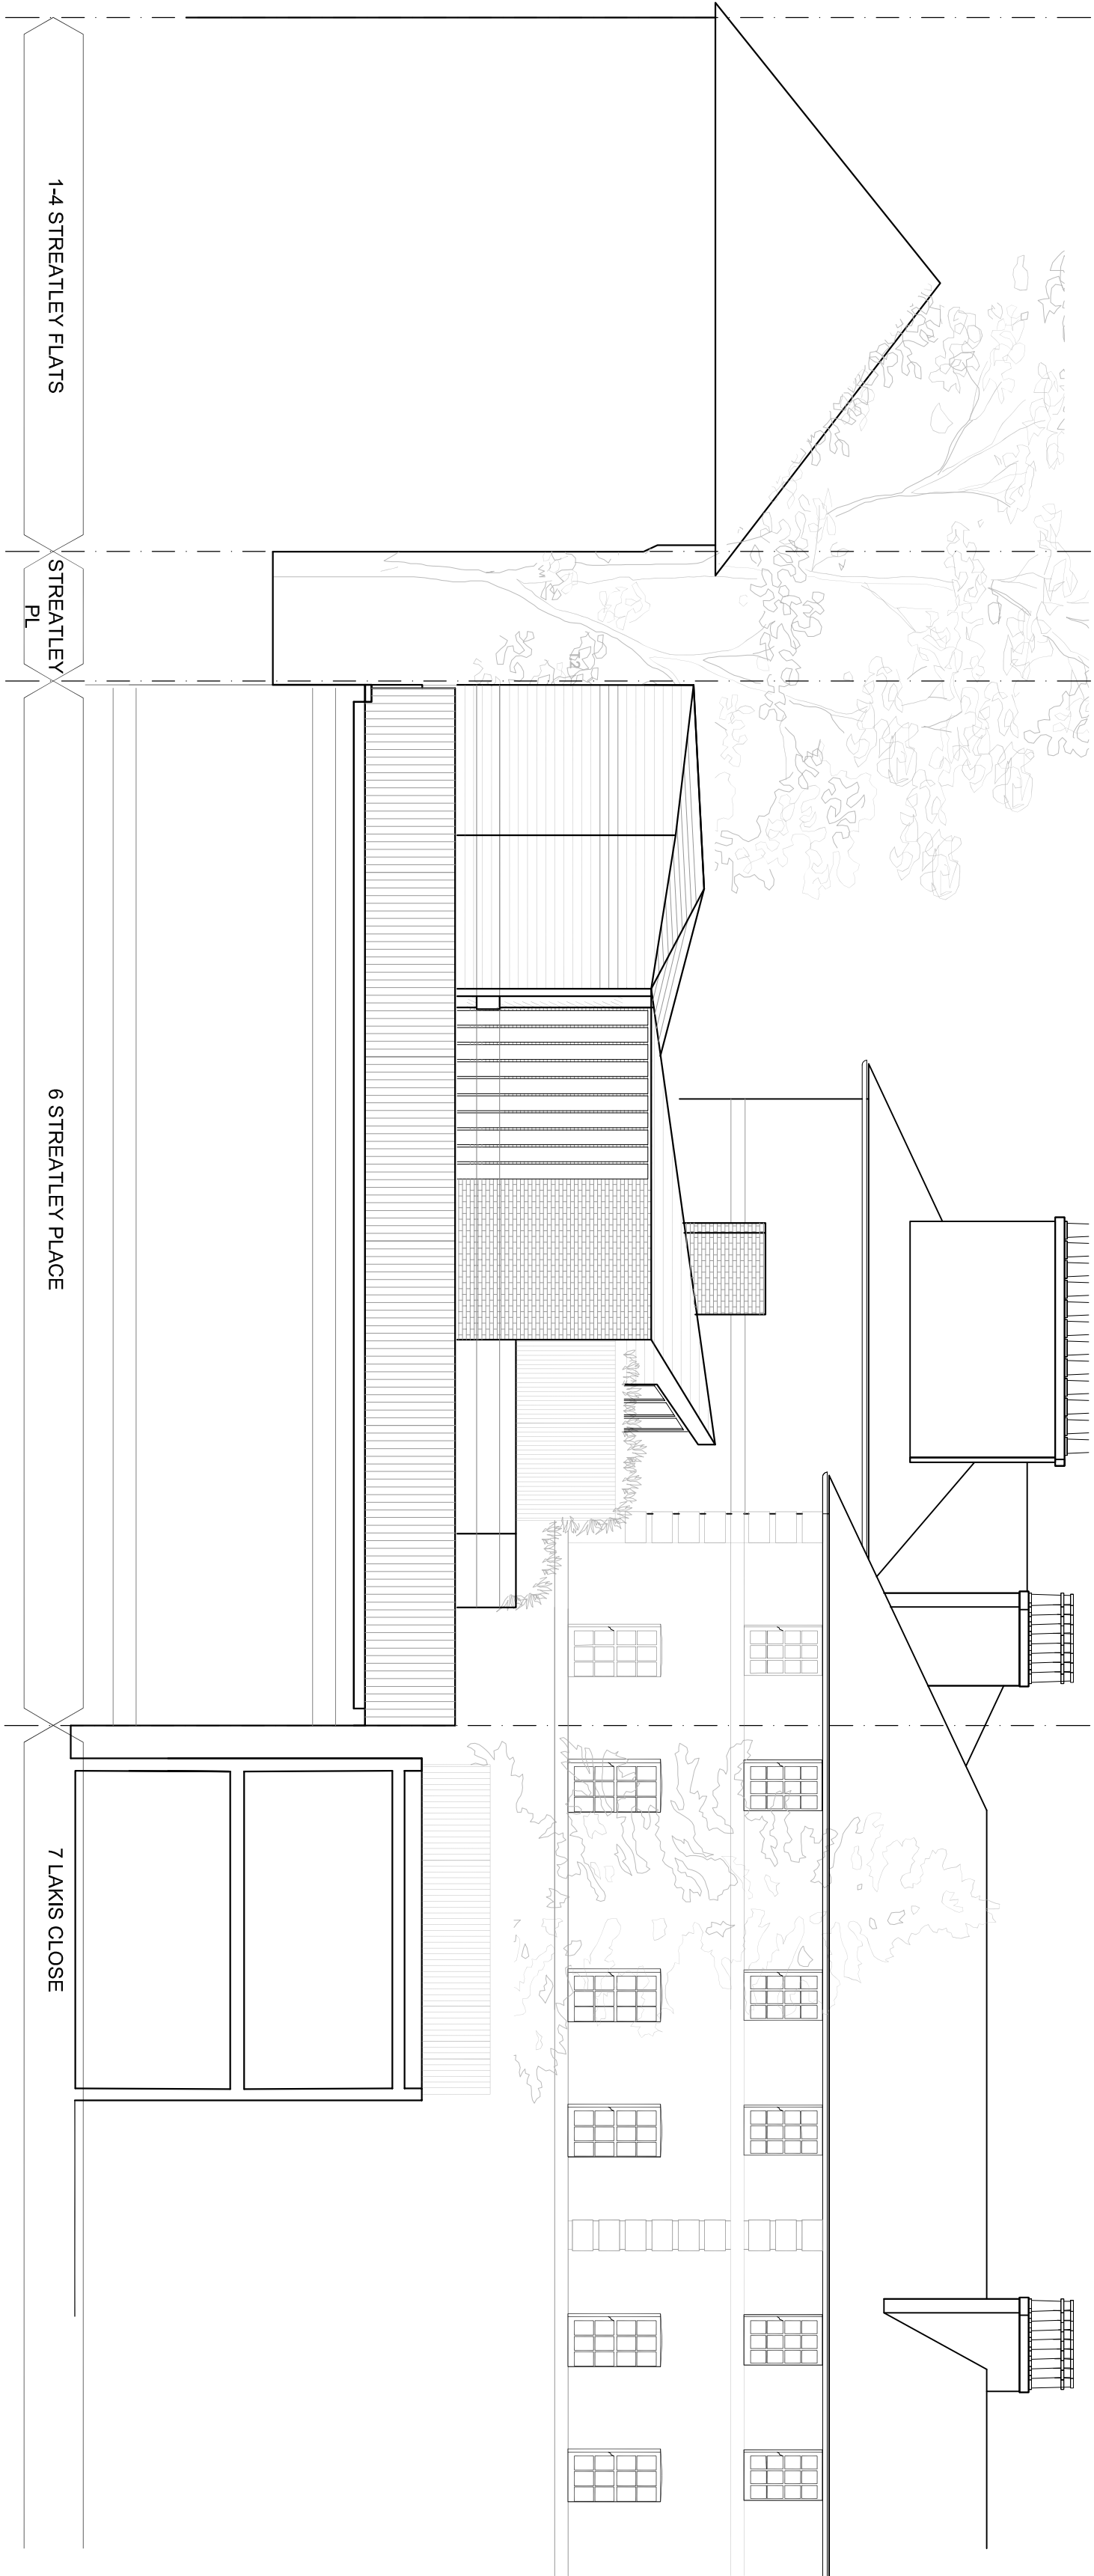

1 Proposed Side Elevation
013 SCALE 1:100 @ A1

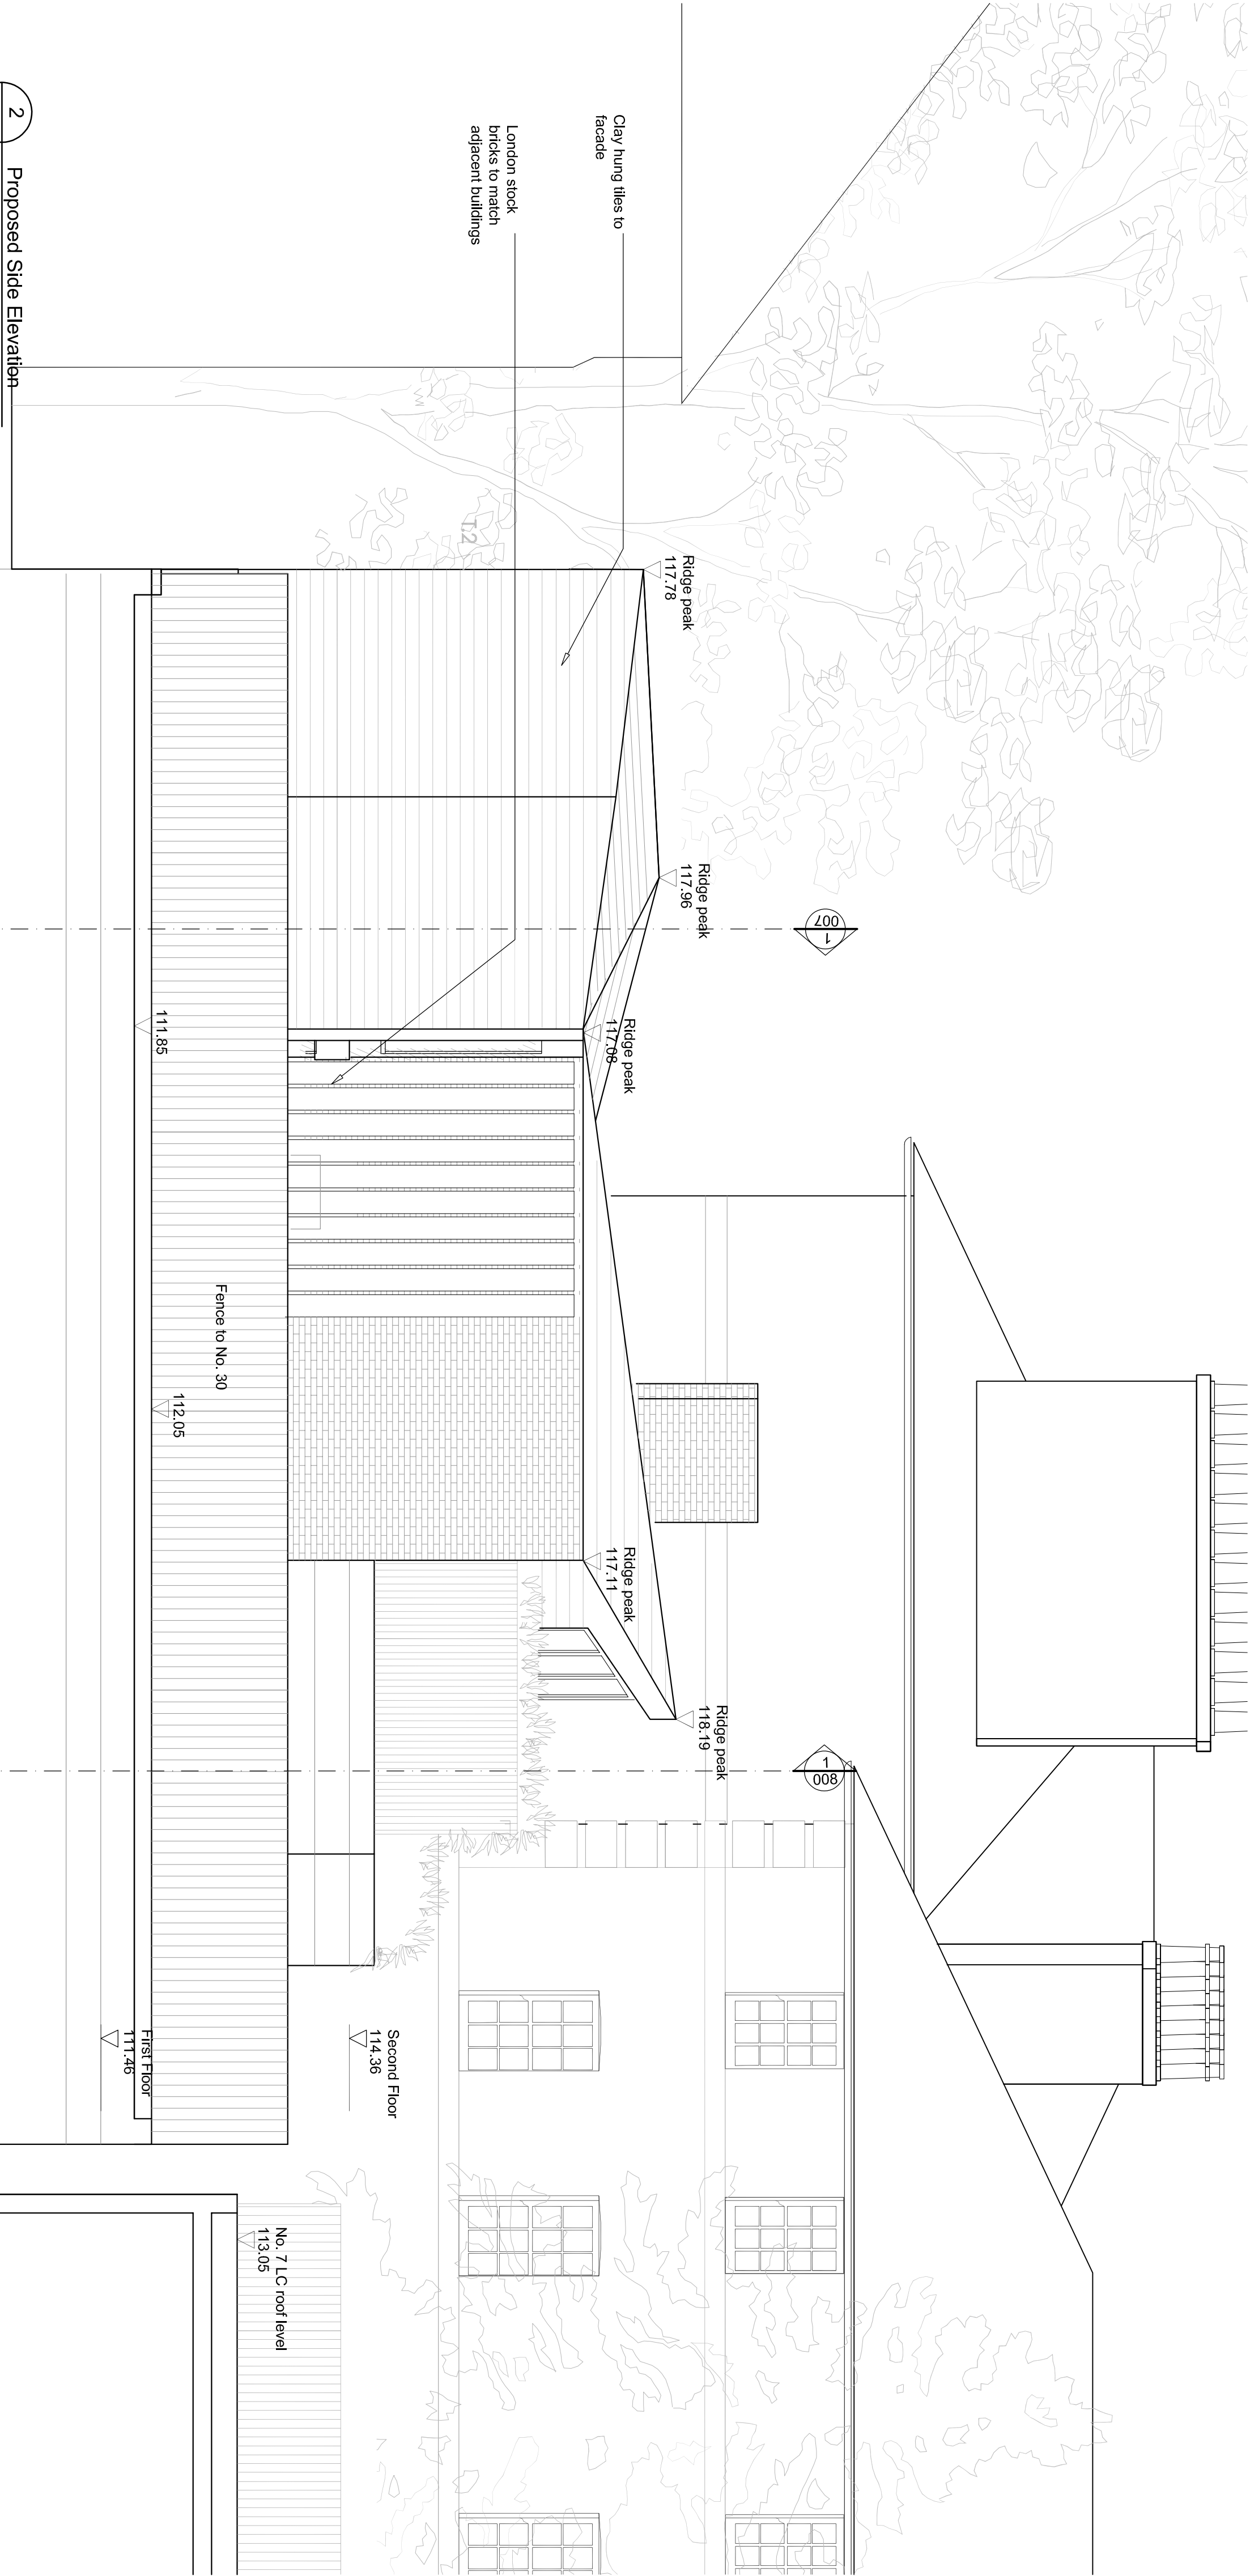

2 Proposed Side Elevation
013 SCALE 1:50 @ A1

N.B. Building regulation drawings are based on the architectural drawings by Martin Evans Architects. STS Structural Engineering cannot be held responsible for the accuracy of base drawings. All significant discrepancies to be reported back to the engineer.

N.B. All dimensions are for information only. Do not scale from the drawings. All dimensions to be confirmed on-site prior to construction/fabrication

Bottom of stairs
107.96

Second Floor
114.36

First Floor
111.46

No. 7 LC roof level
113.05

Fence to No. 30
112.05

111.85

0 1m 2m 3m 4m 5m
1:50 scale bar

Drawn	J.P. DS	Date	Mar'21	Scale	As Shown
Checked	MM	Date	Mar'21		
Approved	SS	Date	Mar'21	Size	A1

Drawing No. 20101-1326-013 Rev. P2

Title
Proposed Side Elevation:
Sheet 13/19

Project
6 Streatley Place,
London NW3 1HP

STS Structural
Engineering Ltd
88 Crossway, Welwyn Garden City, Hertfordshire, AL8 7TE
Tel: 01707 695466 Fax: 01707 692006
Web: www.sts-ec.co.uk Email: sales@sts-ec.co.uk

Client
STREATLEY PLACE (HAMPTSTEAD) LIMITED

Rev.	Amendments	Date	Chd.