

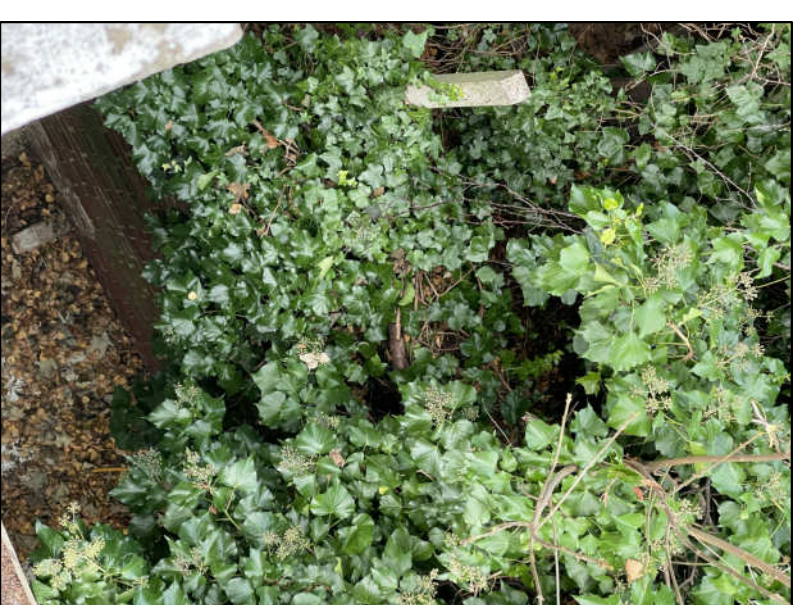
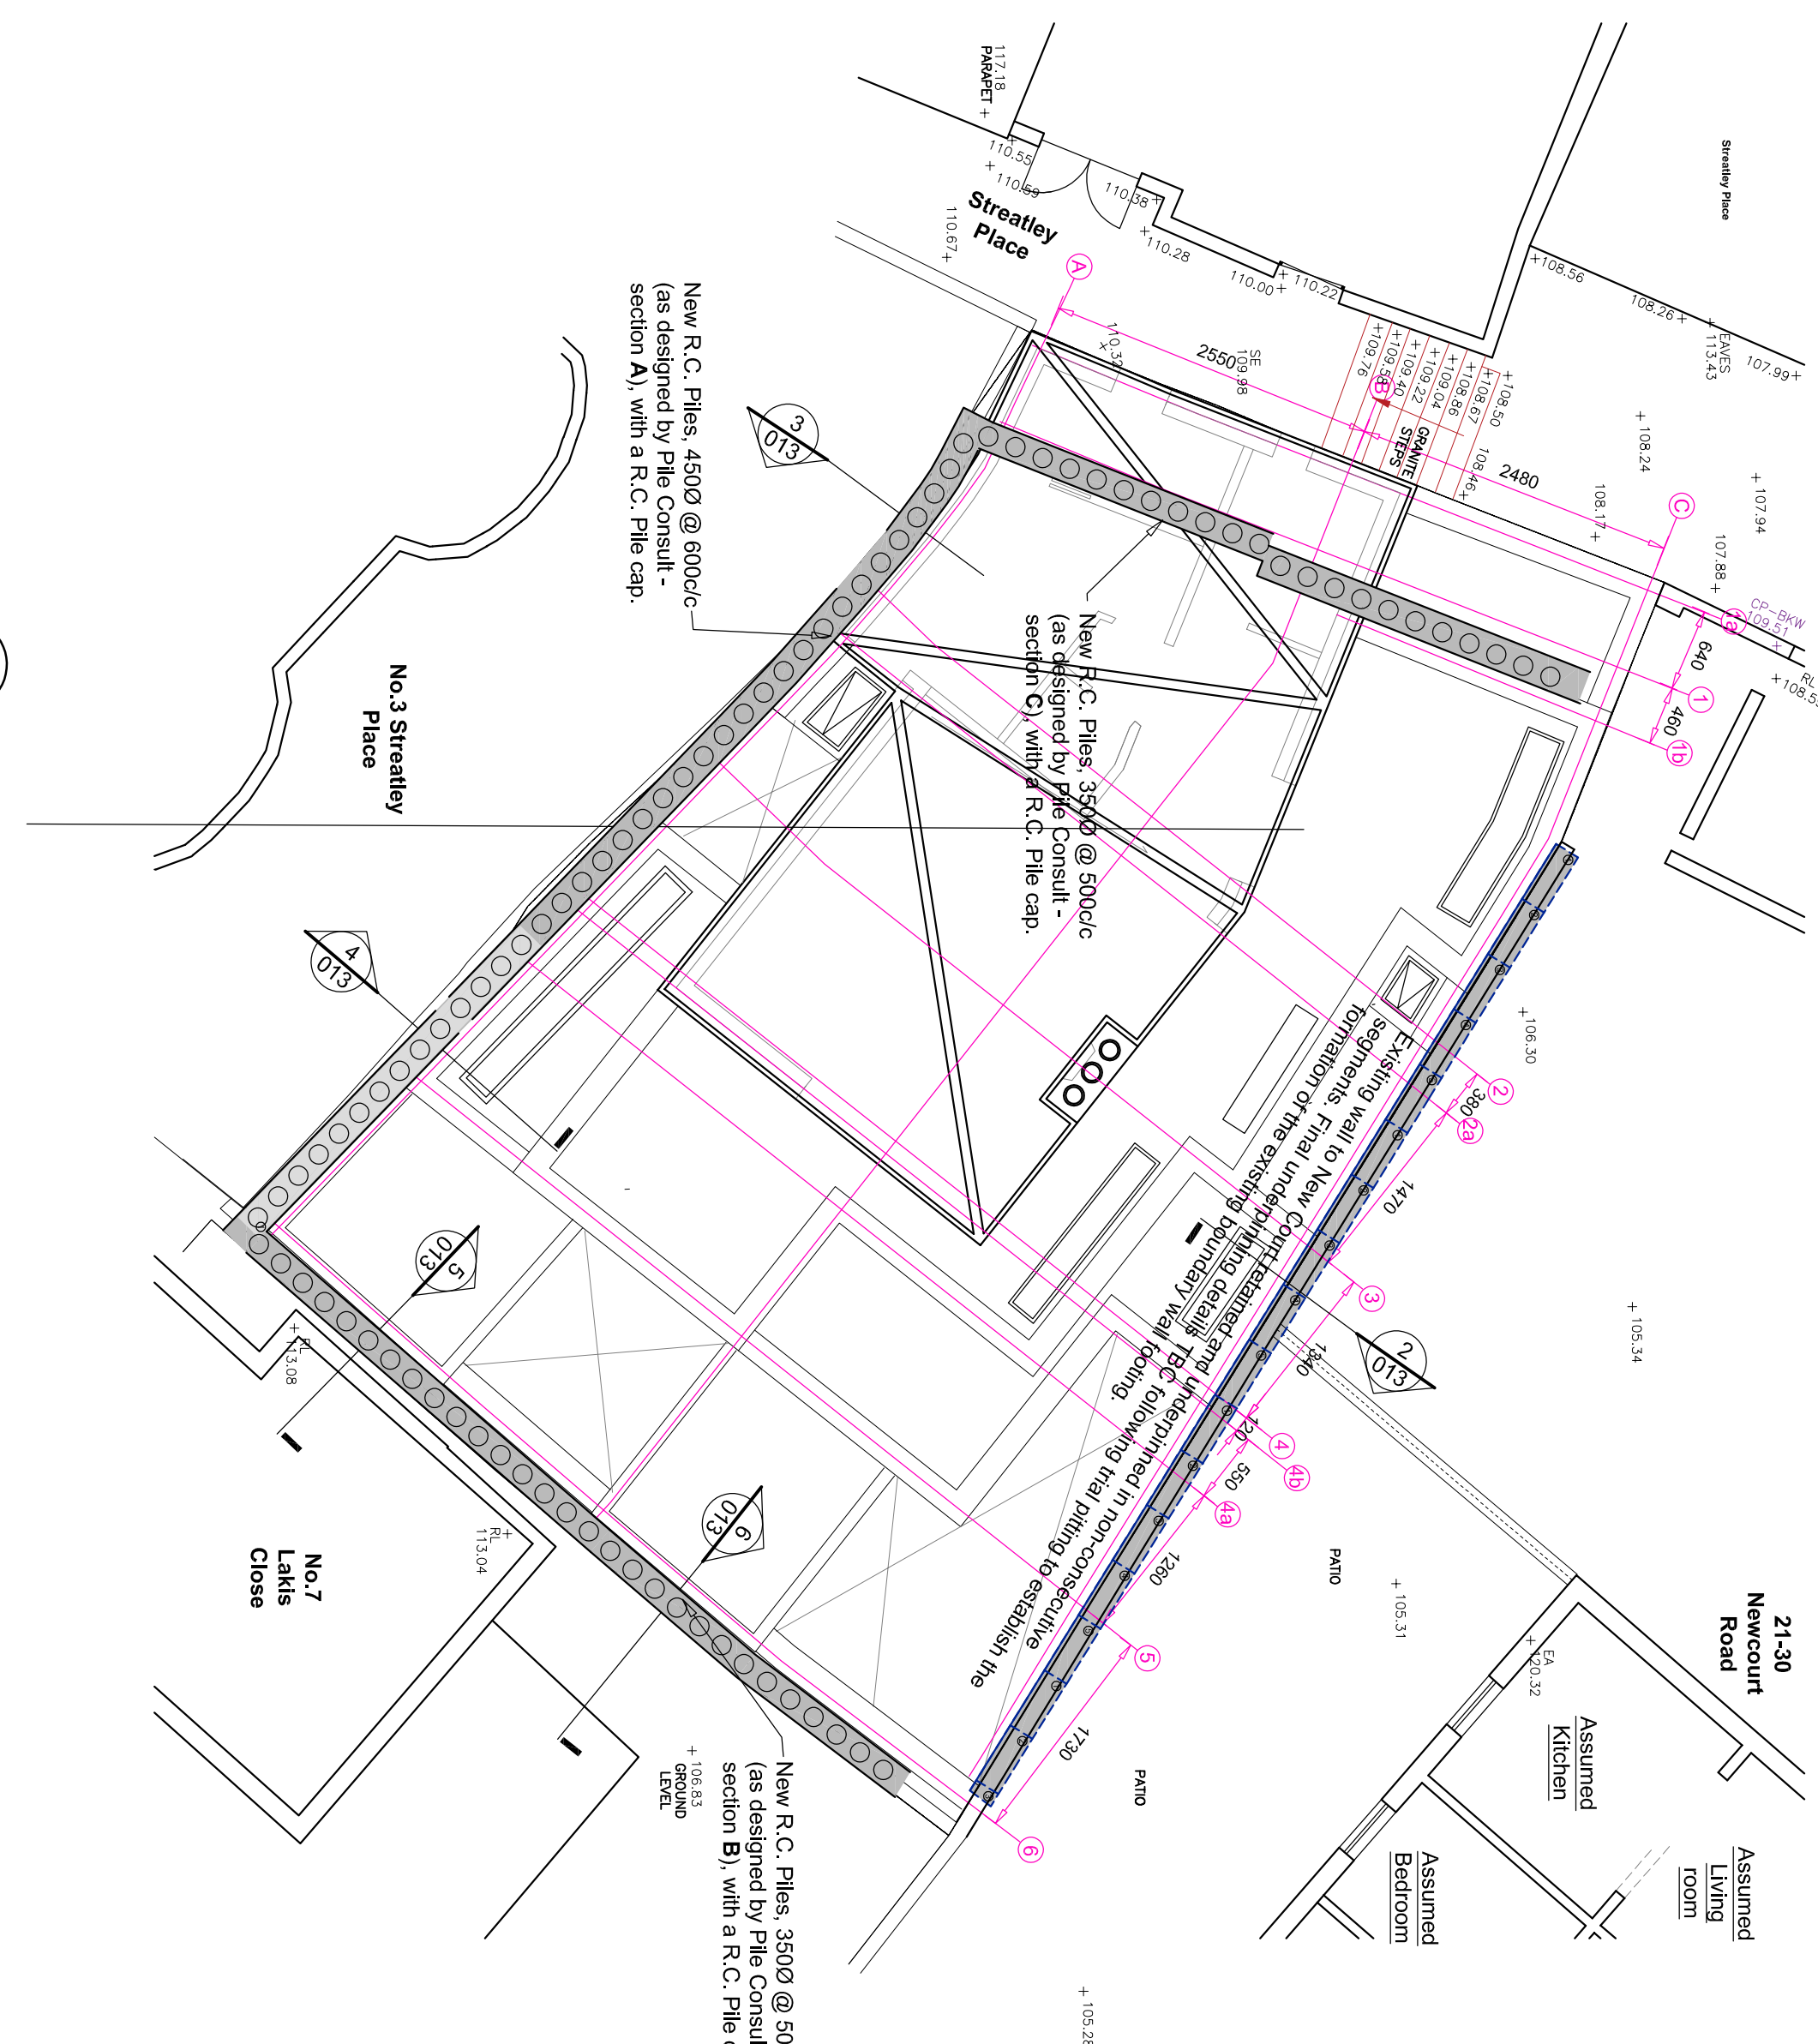
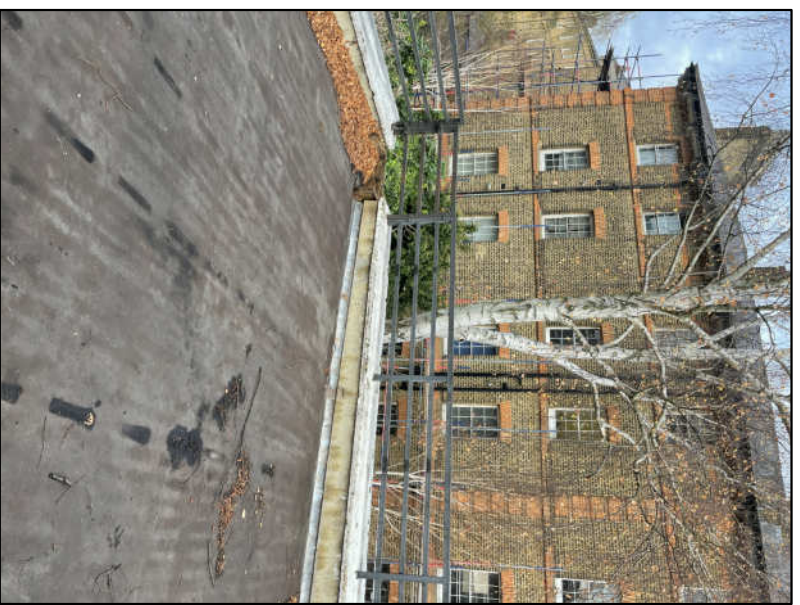
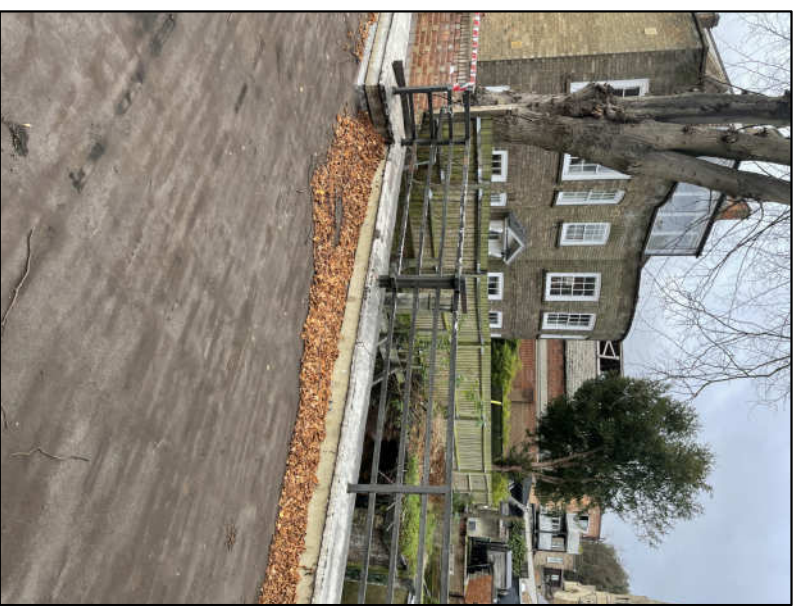
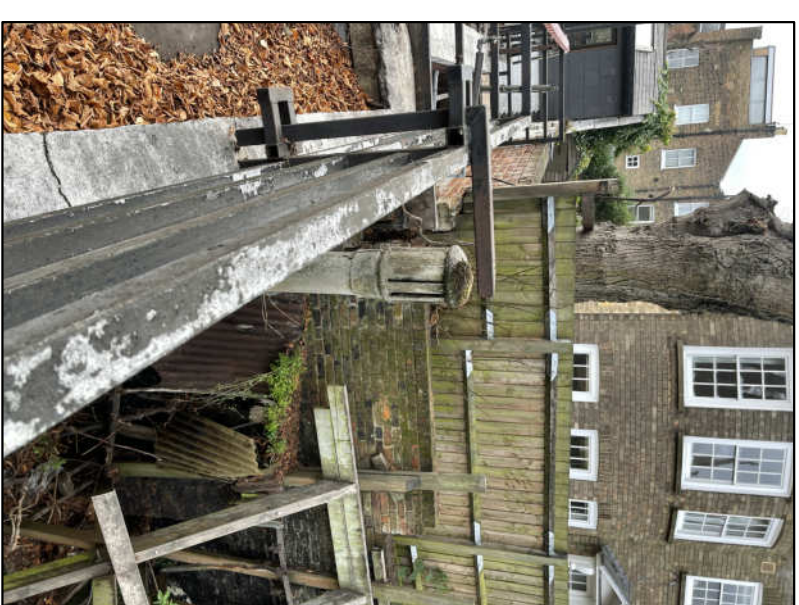
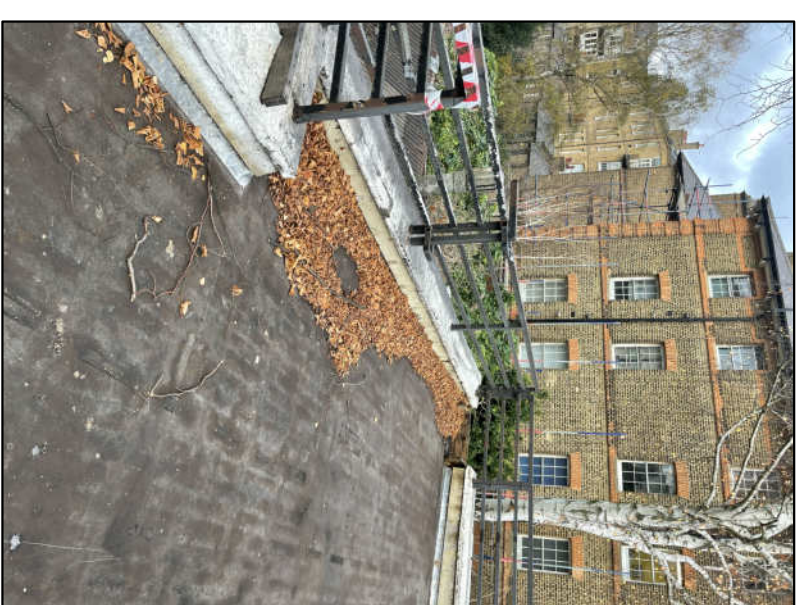


NOTES

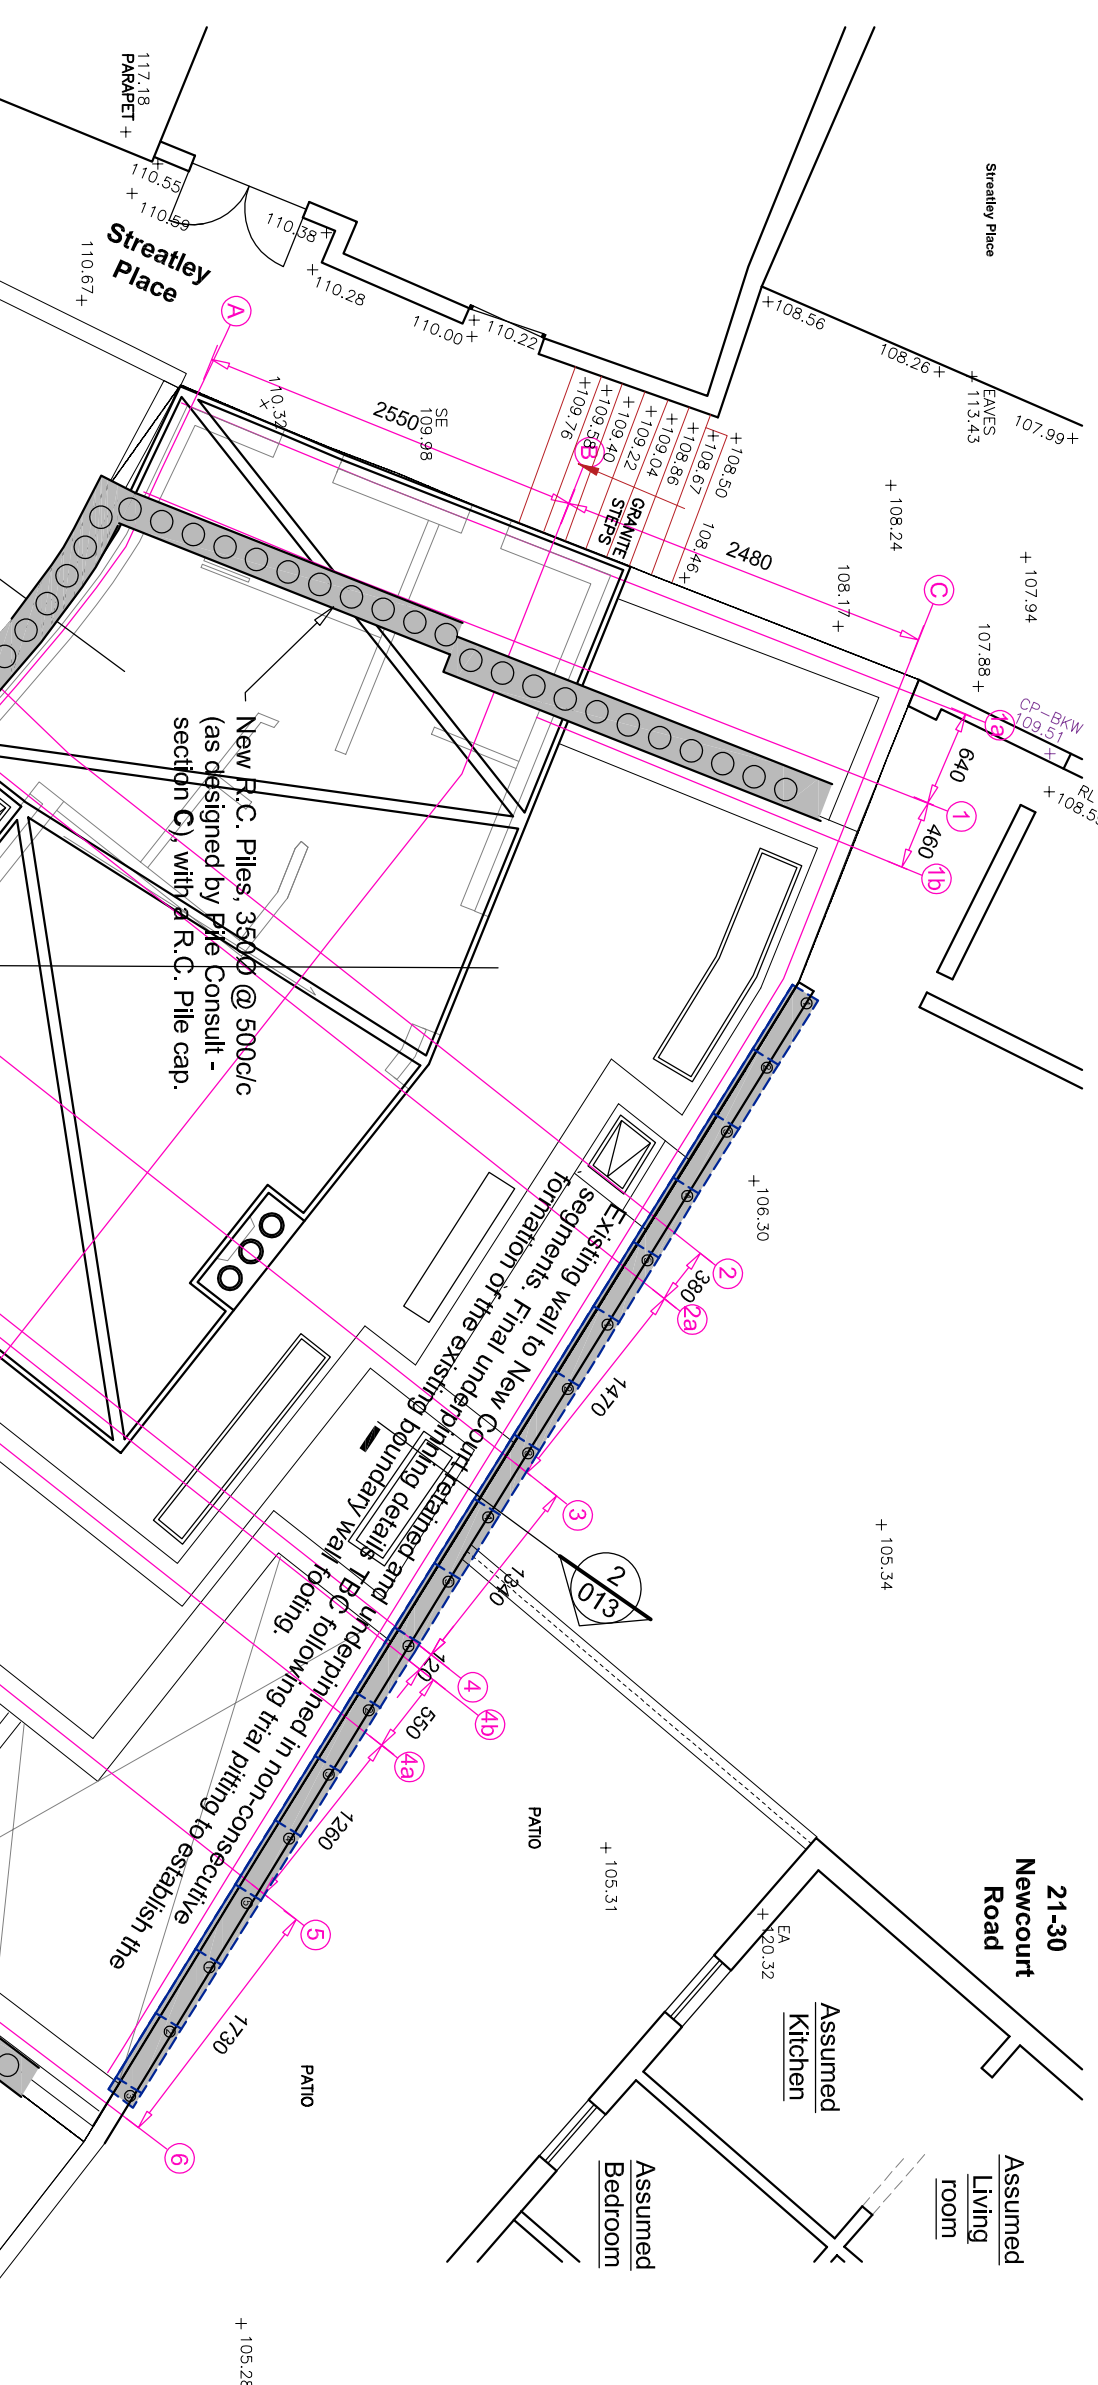

1	Proposed Roof Plan Showing the Position of Sections
013	SCALE 1:100 @ A1

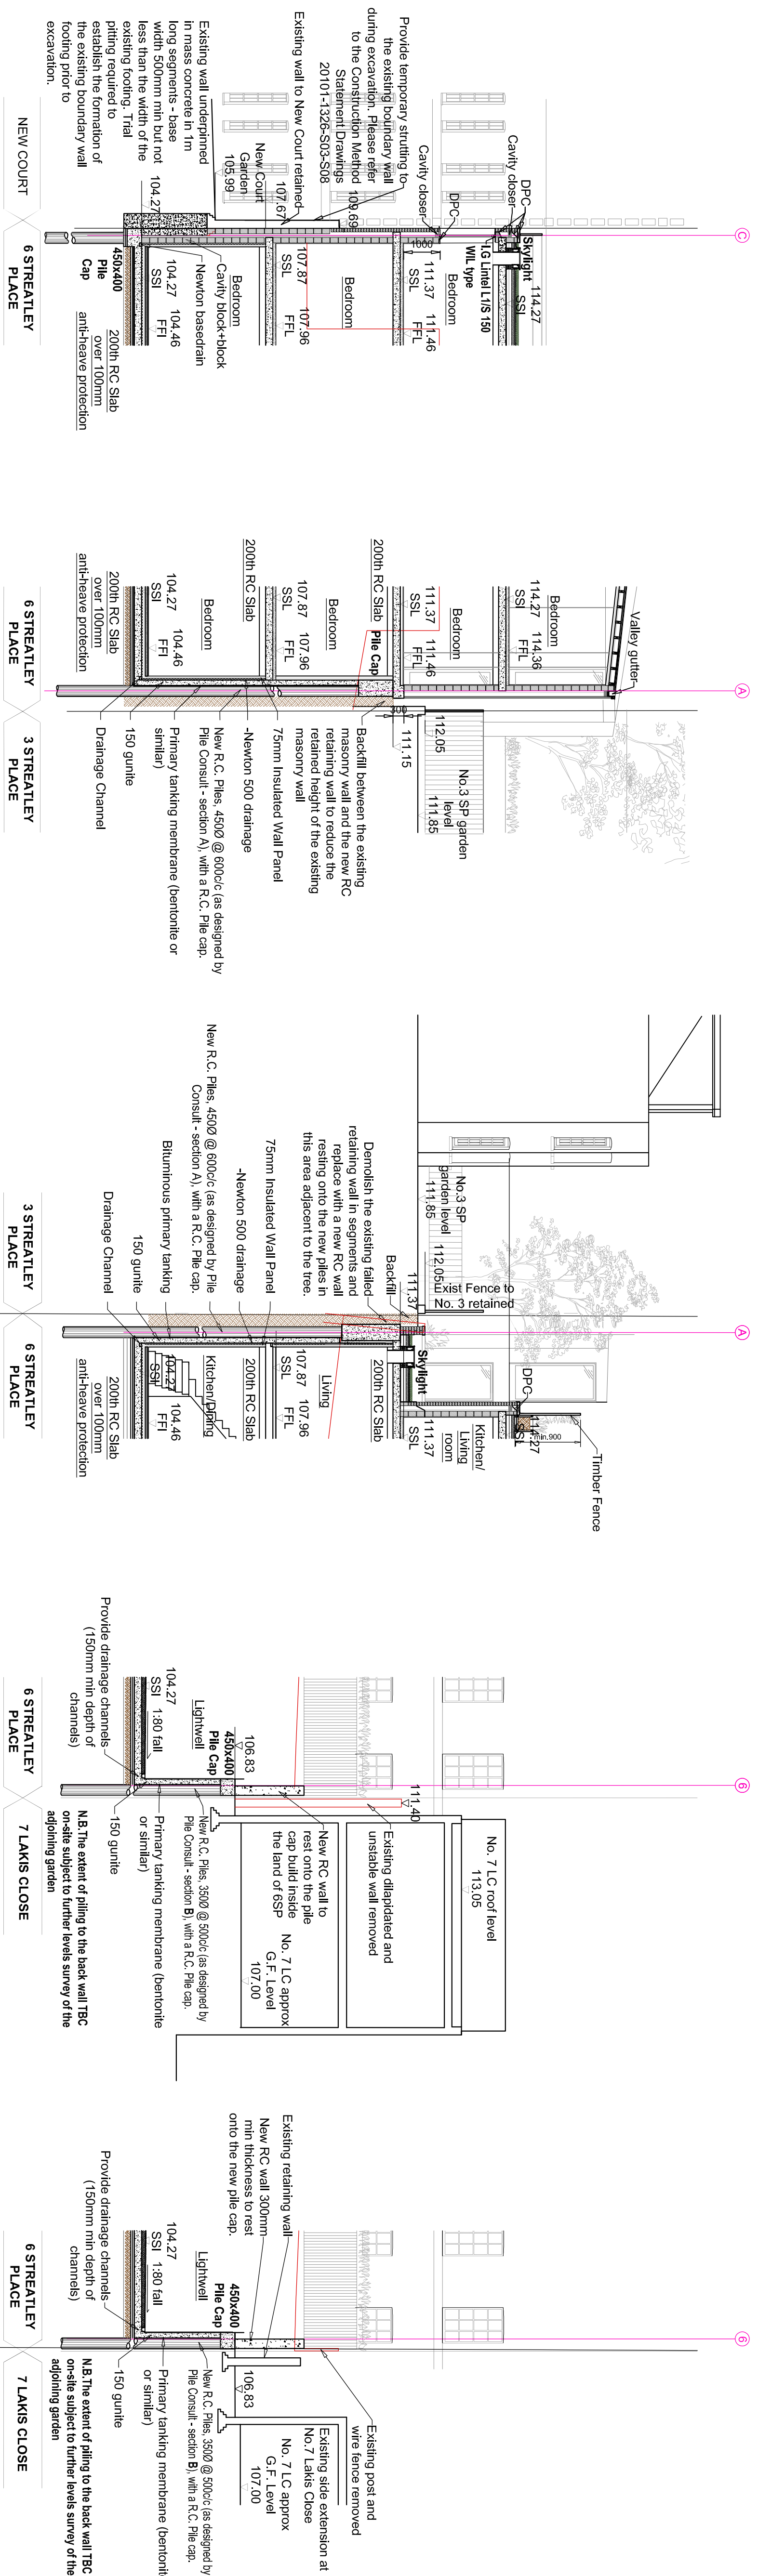

N.B. All dimensions are for information only. Do not scale from the drawings. All dimensions to be confirmed on-site prior to construction/fabrication

Client
STREATLEY PLACE (HAMPSTEAD) LIMITED

STS Structural Engineering Ltd





58 Crossway, Welwyn Garden City, Hertfordshire, AL8 7FE
 Tel: 01707 695446 Fax: 01707 692006
 Web: www.sts-soc.co.uk Email: sales@sts-soc.co.uk

Project
6 Streatley Place,
London NW3 1HP


Proposed Boundary Wall Sections and Site Photographs

Drawn	ND	Date	Jan'22	Scale As shown
Checked	MN	Date	Jan'22	
Approved	SS	Date	Jan'22	
				Size A1


Drawing No.	Rev.
20101-1326-013	A

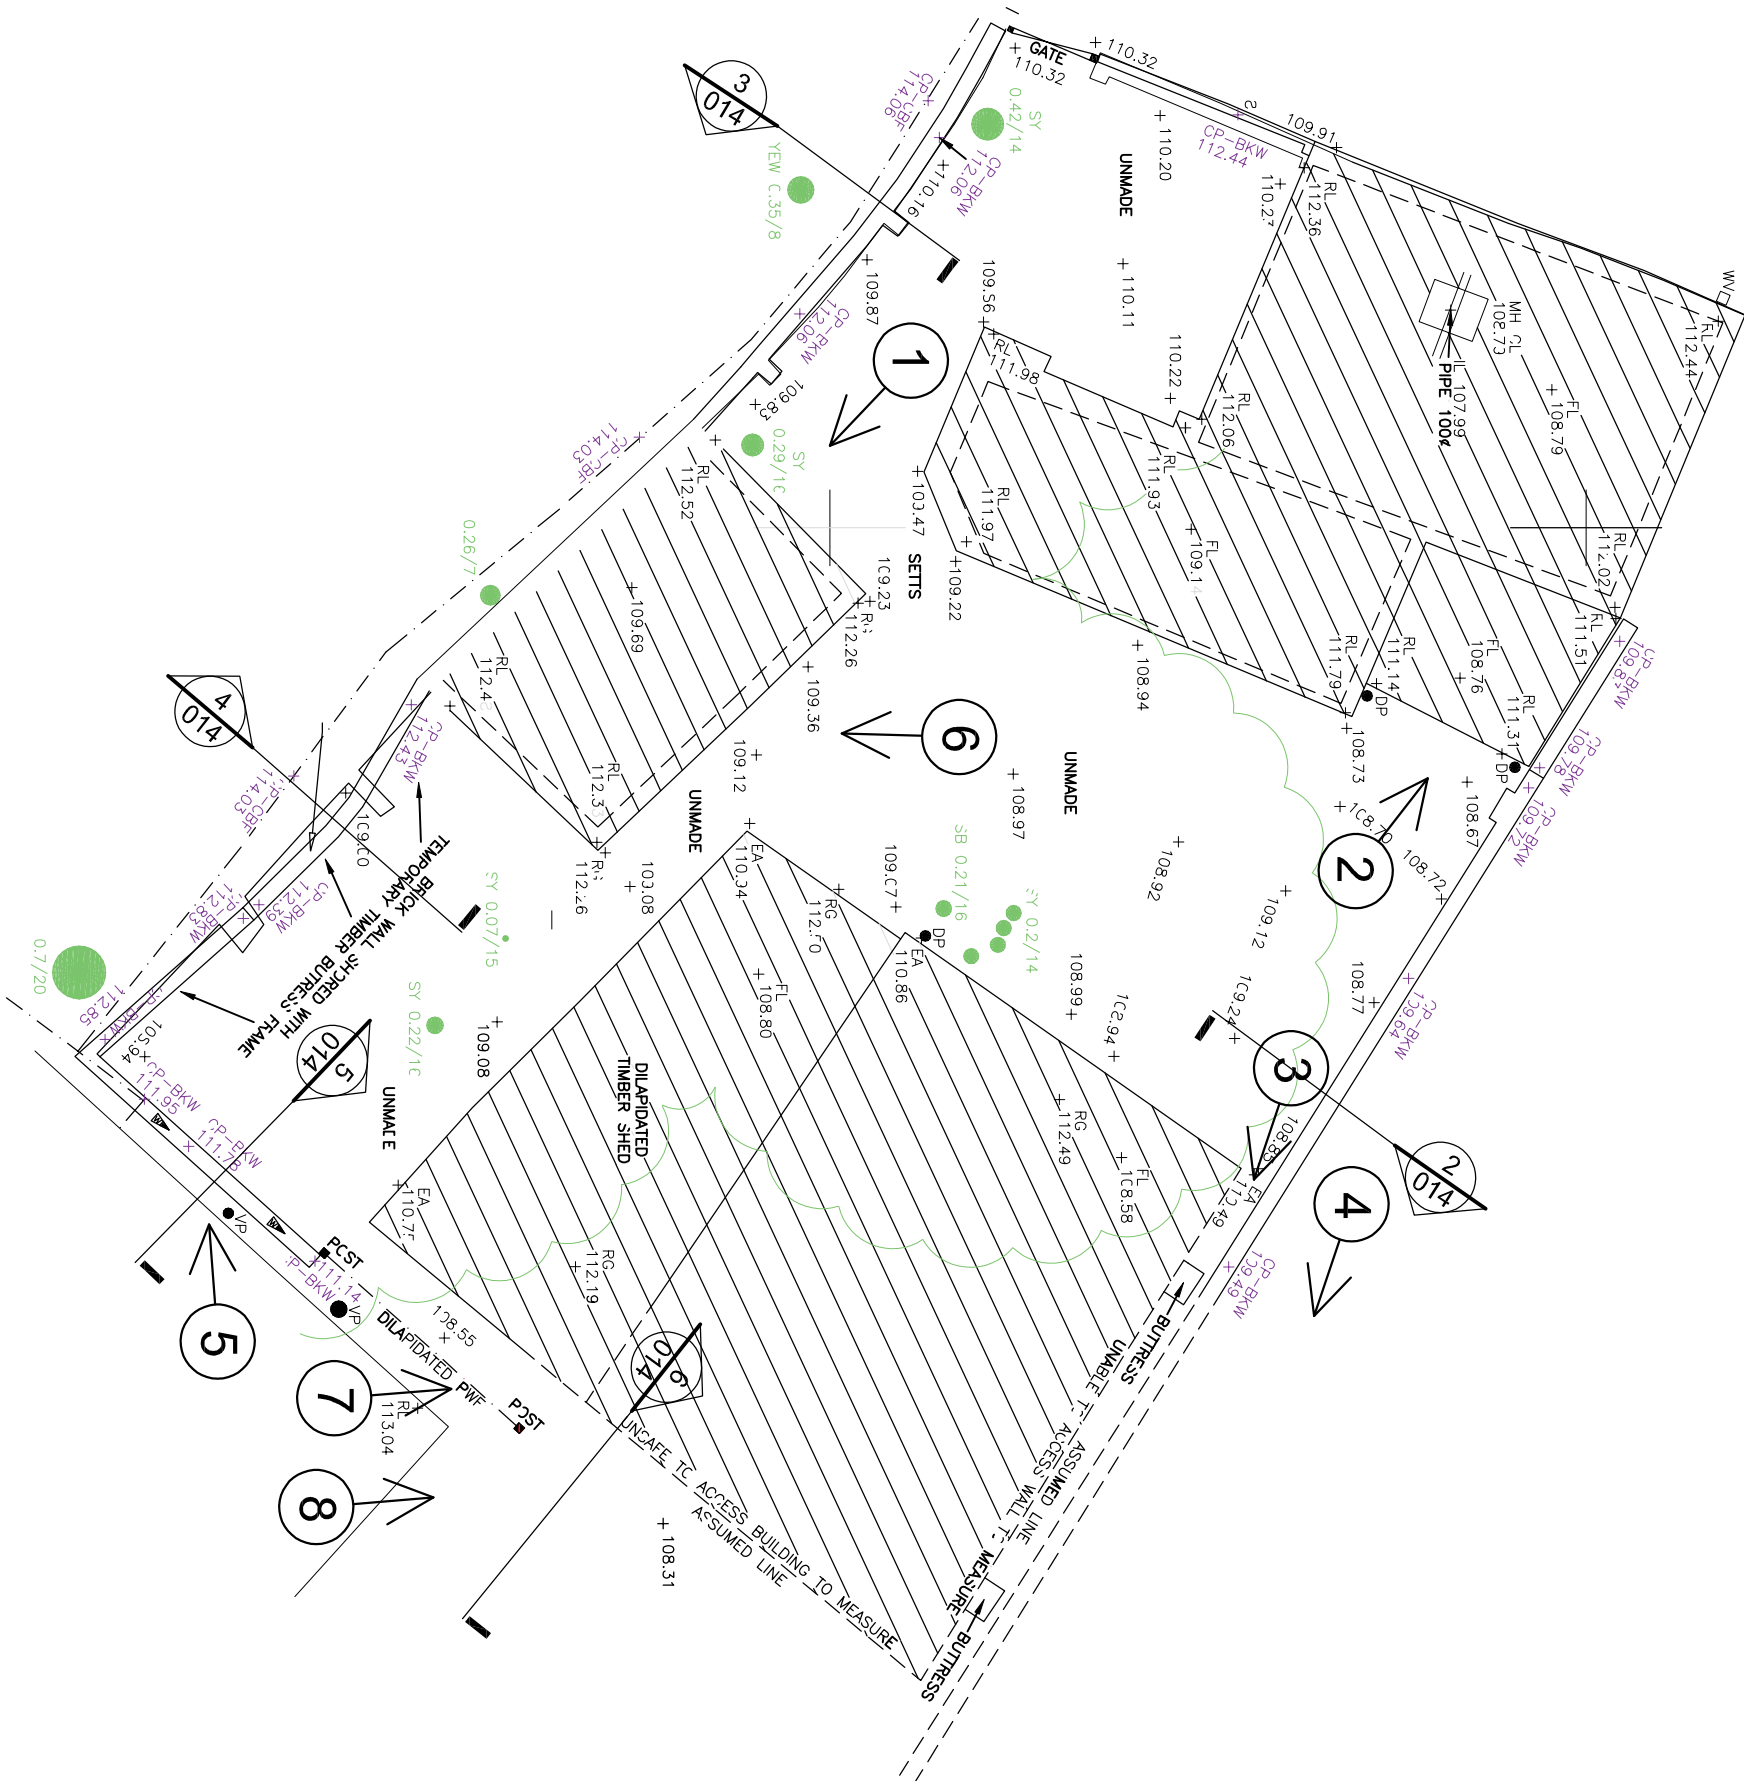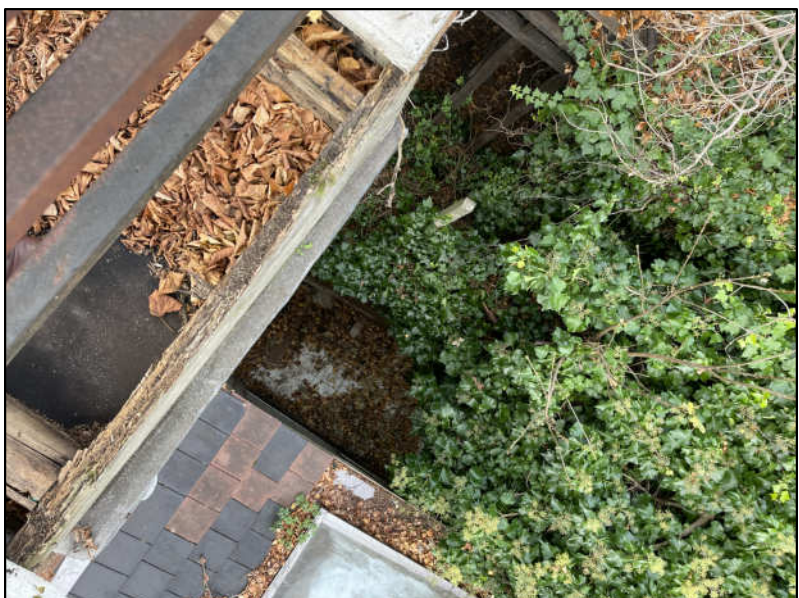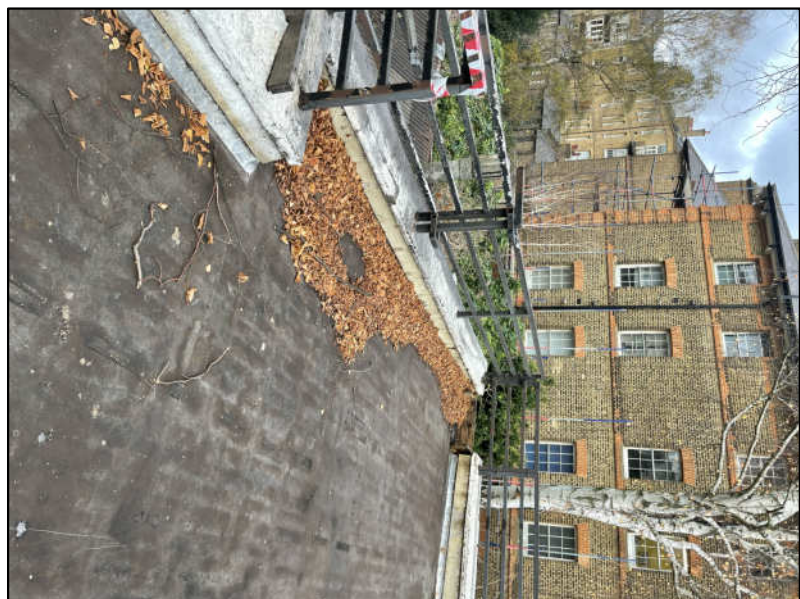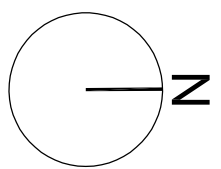


1 Existing Site Plan Showing the Position of Sections
014 SCALE 1:100 @ A1

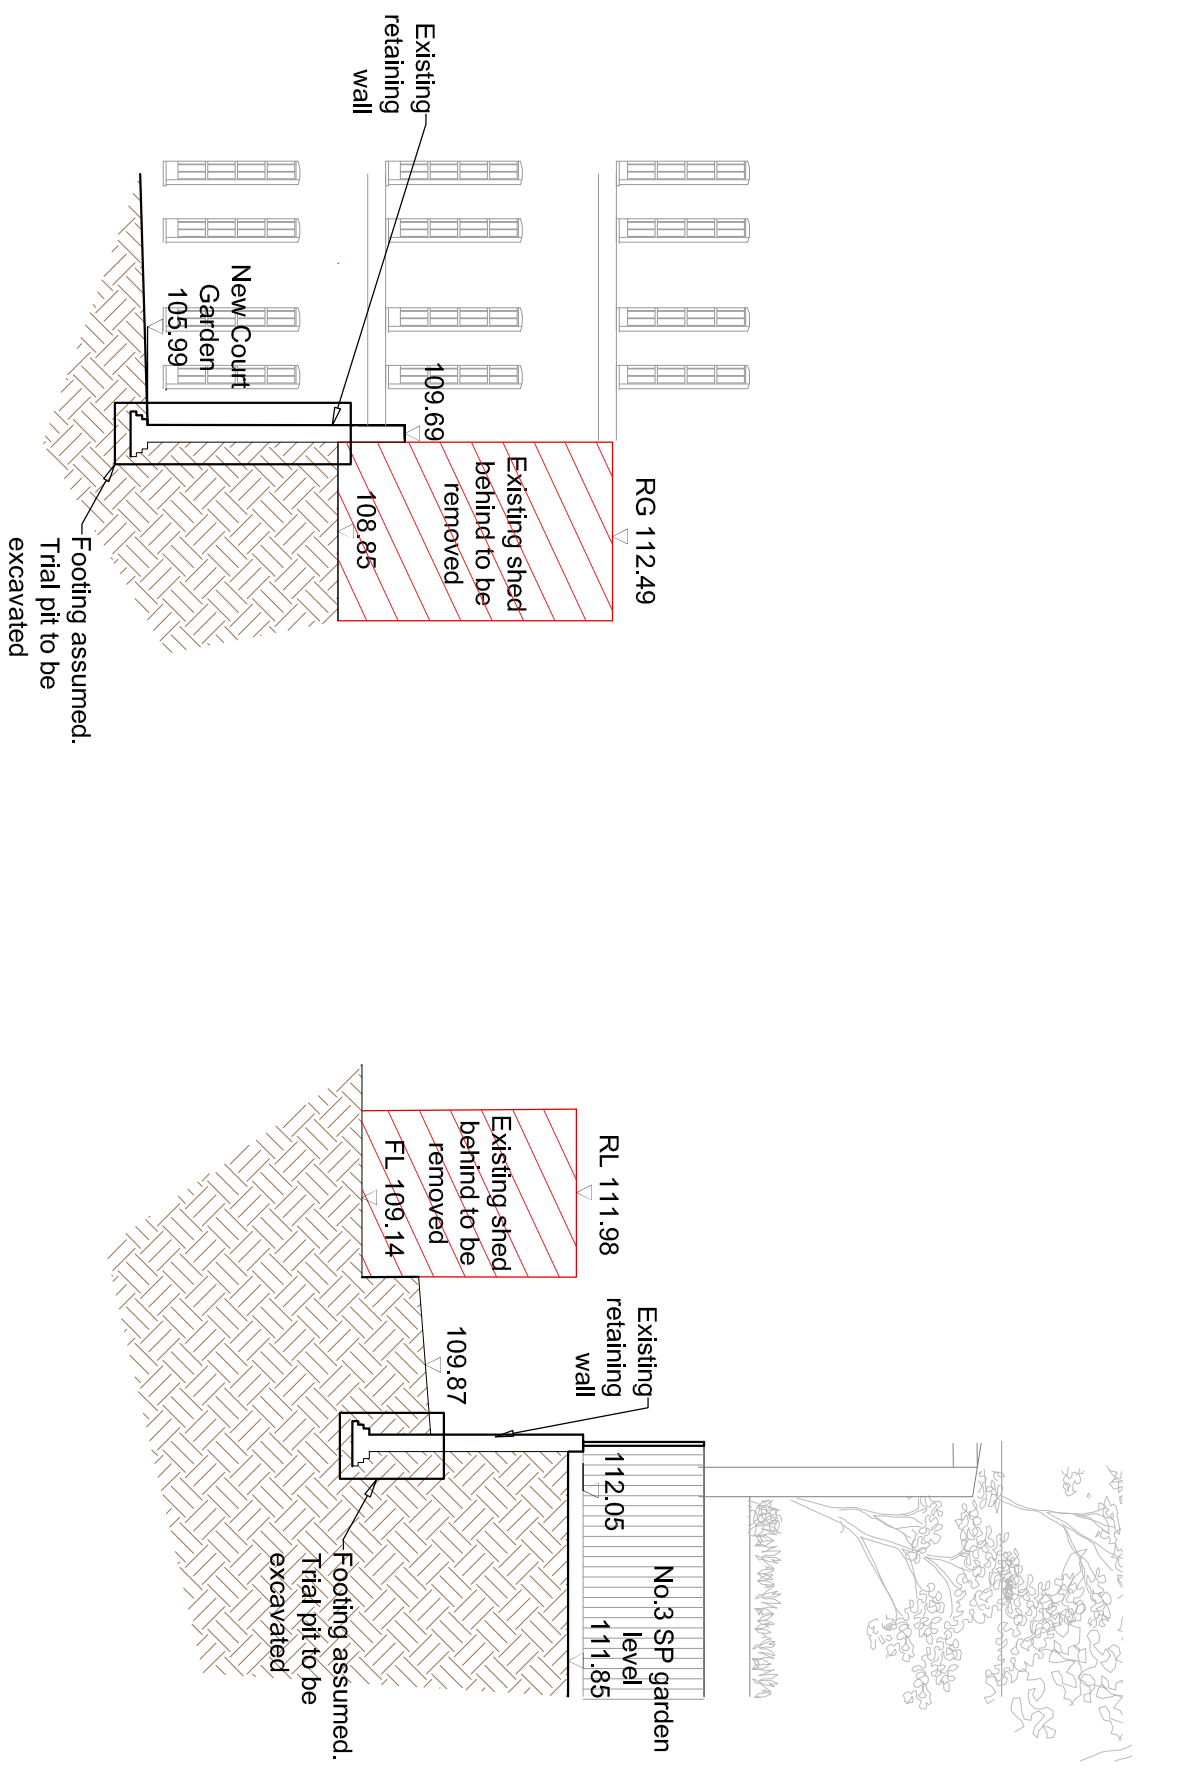


2 Structural Cross-Section
014 SCALE 1:100 @ A1

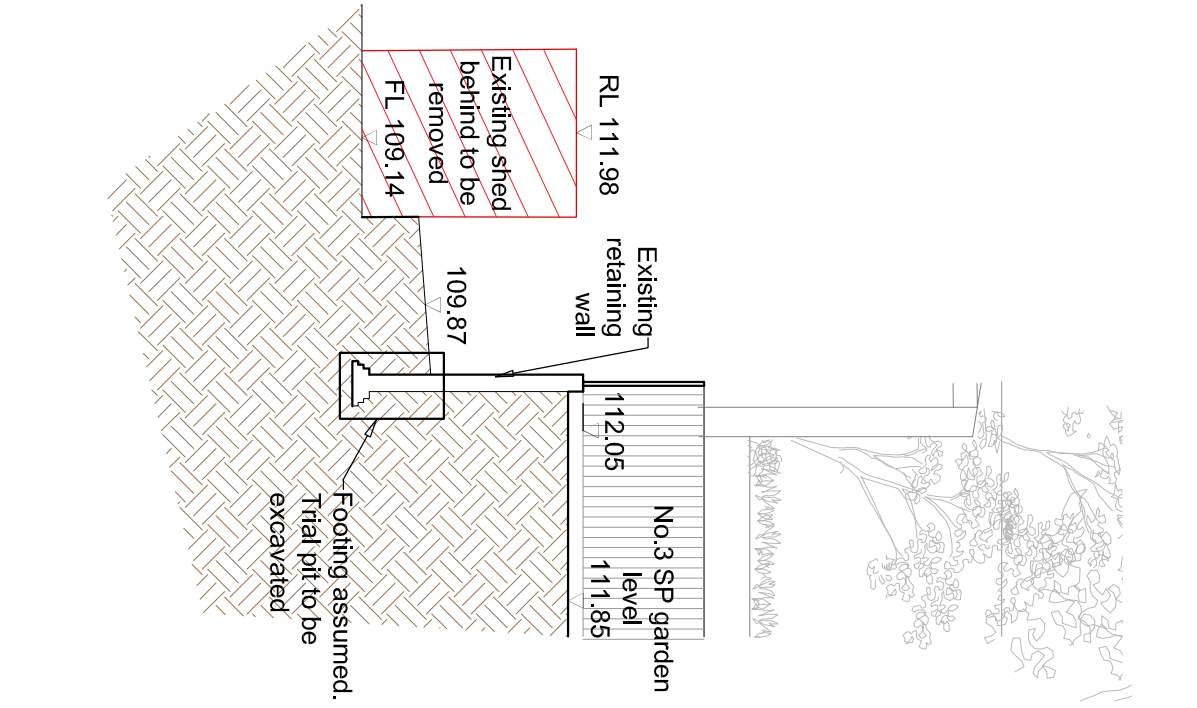


3 Structural Cross-Section
014 SCALE 1:100 @ A1

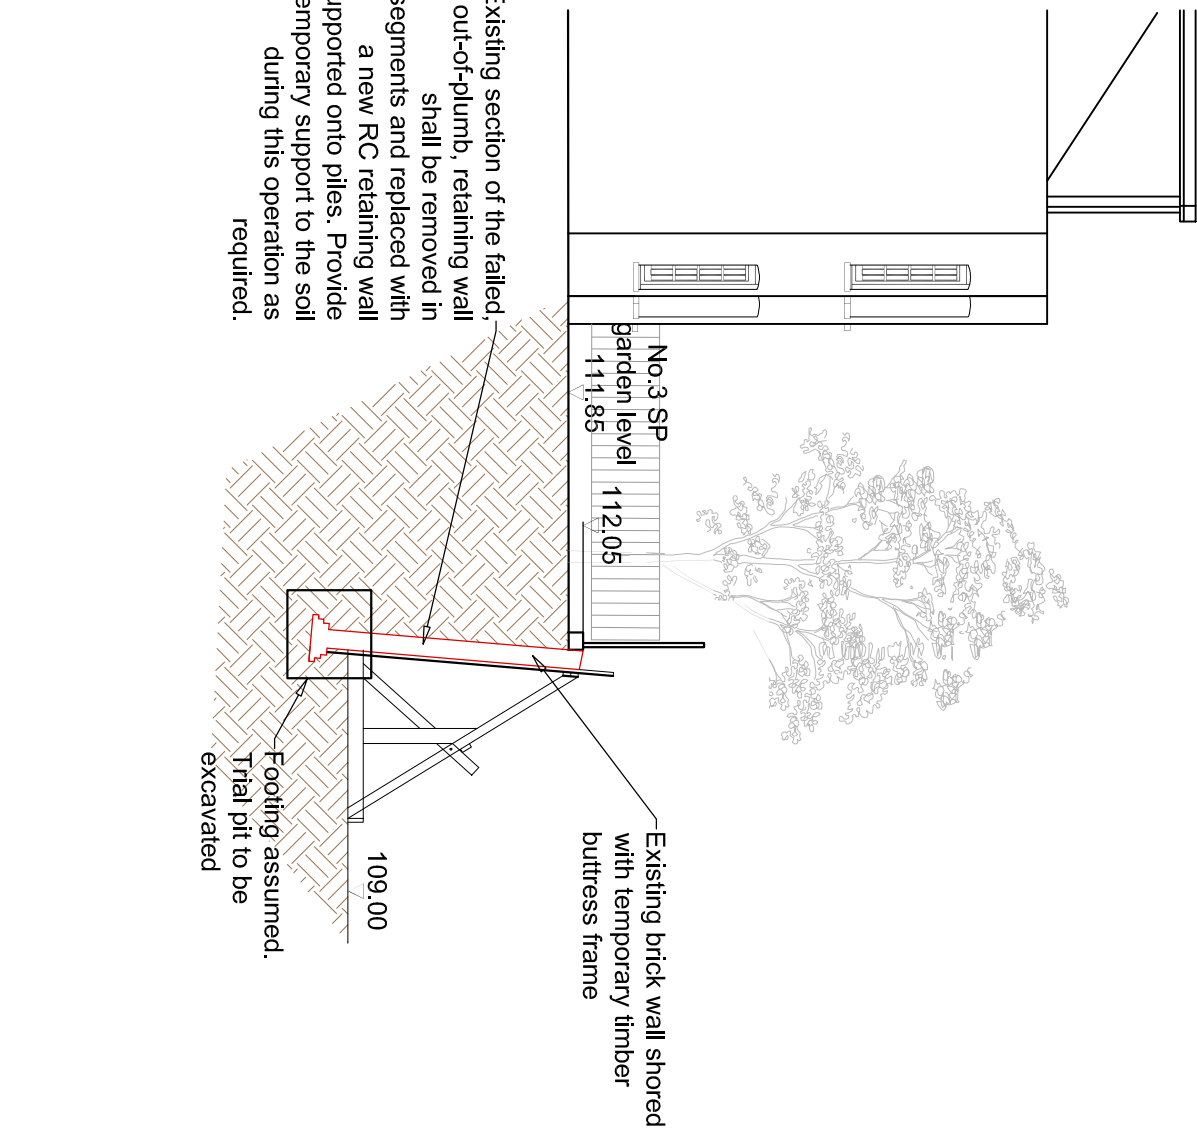


4 Structural Cross-Section
014 SCALE 1:100 @ A1

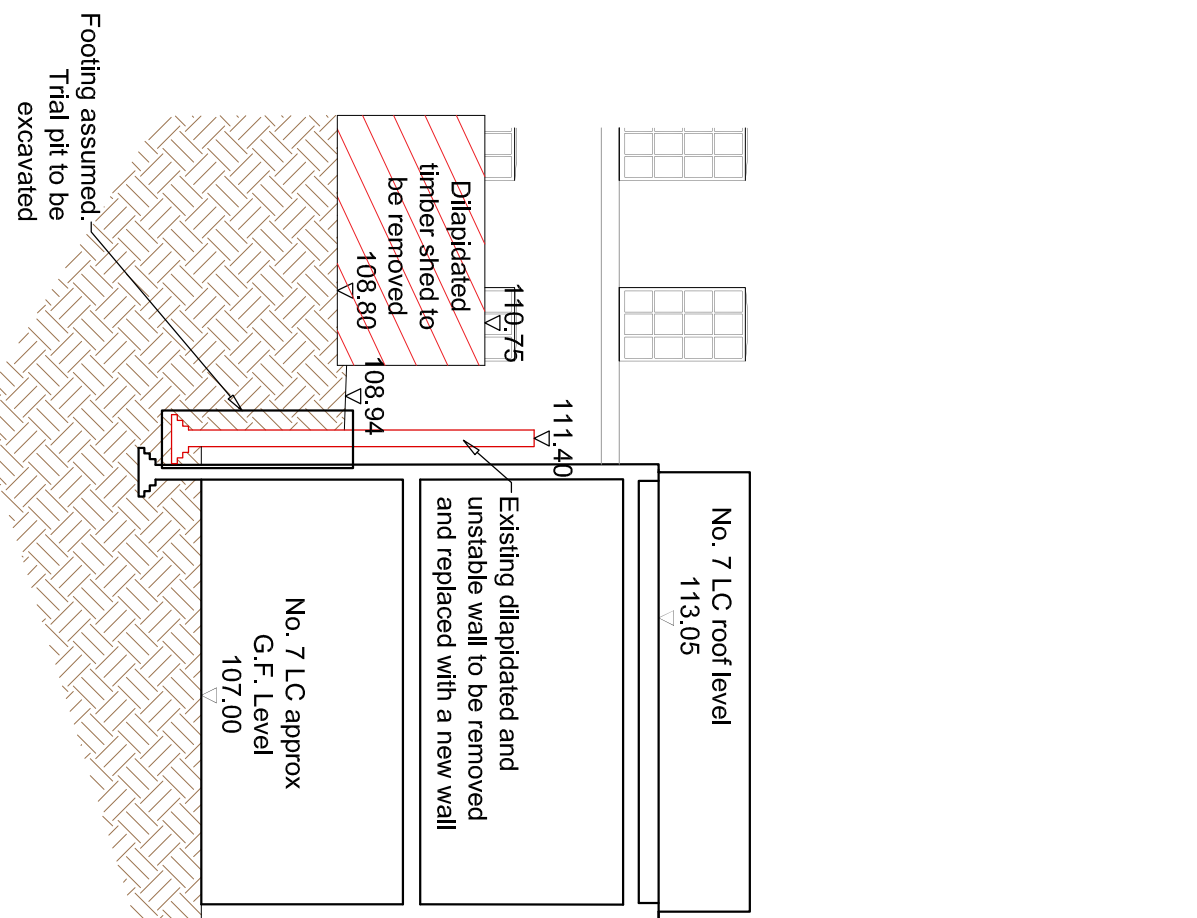

5 Structural Cross-Section
014 SCALE 1:100 @ A1

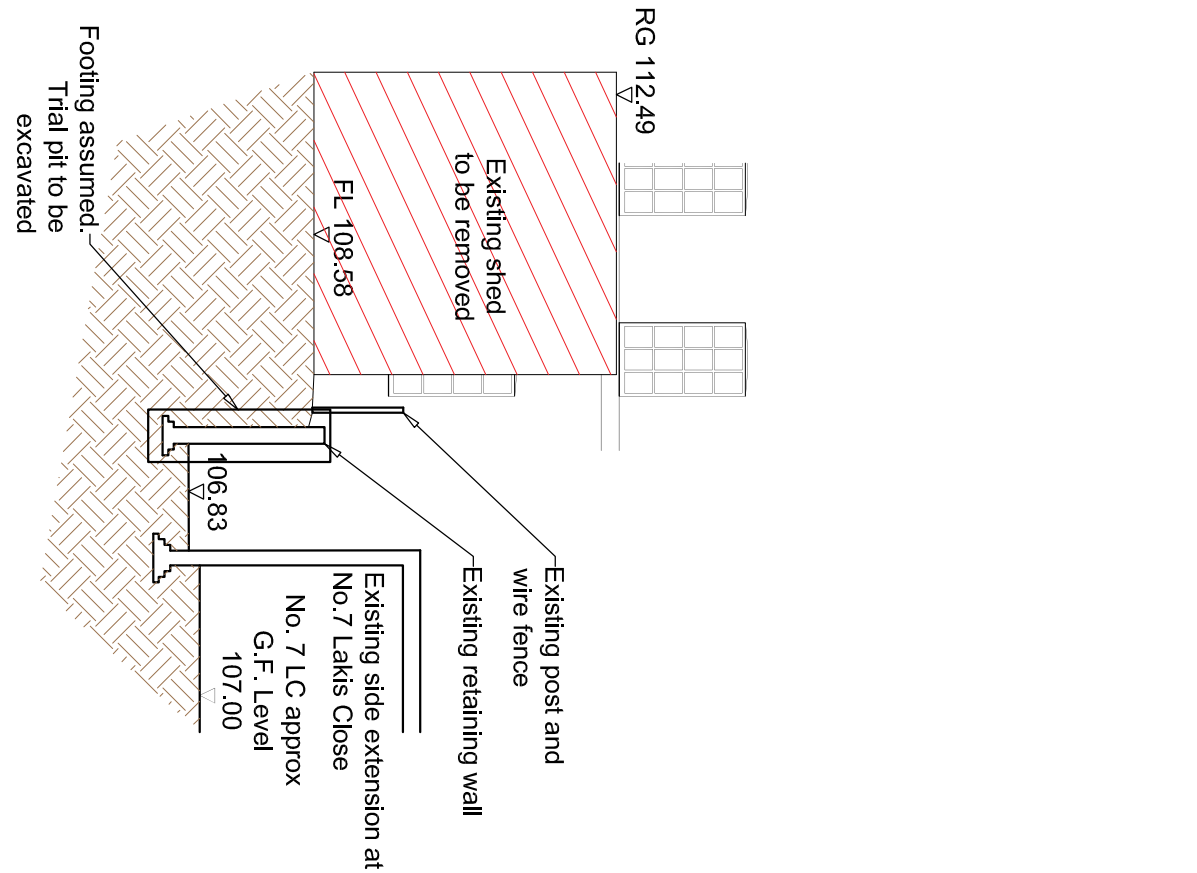

6 Structural Cross-Section
014 SCALE 1:100 @ A1

 

N.B. All dimensions are for information only. Do not scale from the drawings. All dimensions to be confirmed on-site prior to construction/fabrication

Rev.	Amendments	Date	Chkd.

Client	STREATLEY PLACE (HAMPTSTEAD) LIMITED				
Project	6 Strealey Place, London NW3 1HP				
Drawn	UD	Date	Mar'22	Scale	As shown
Checked	MM	Date	Mar'22	Size	A1
Approved	SS	Date	Mar'22	Size	A1
Drawing No.	20101-1326-014	Rev.	-		

ST S Structural Engineering Ltd

88 Crossway, Watney Garden City, Hertfordshire, AL8 7TE
Tel: 01707 695466 Fax: 01707 692006
Web: www.sts-uk.co.uk Email: info@sts-uk.co.uk

Project	6 Strealey Place, London NW3 1HP
Tile	Existing Boundary Wall Sections and Site Photographs