


NOTES:
 This drawing is the property of GRIGGS and is issued on the condition that it is not reproduced, disclosed or copied to any unauthorised person without written consent.
 This drawing is to be read together with the specification and related drawings.


© GRIGGS

REVISIONS:

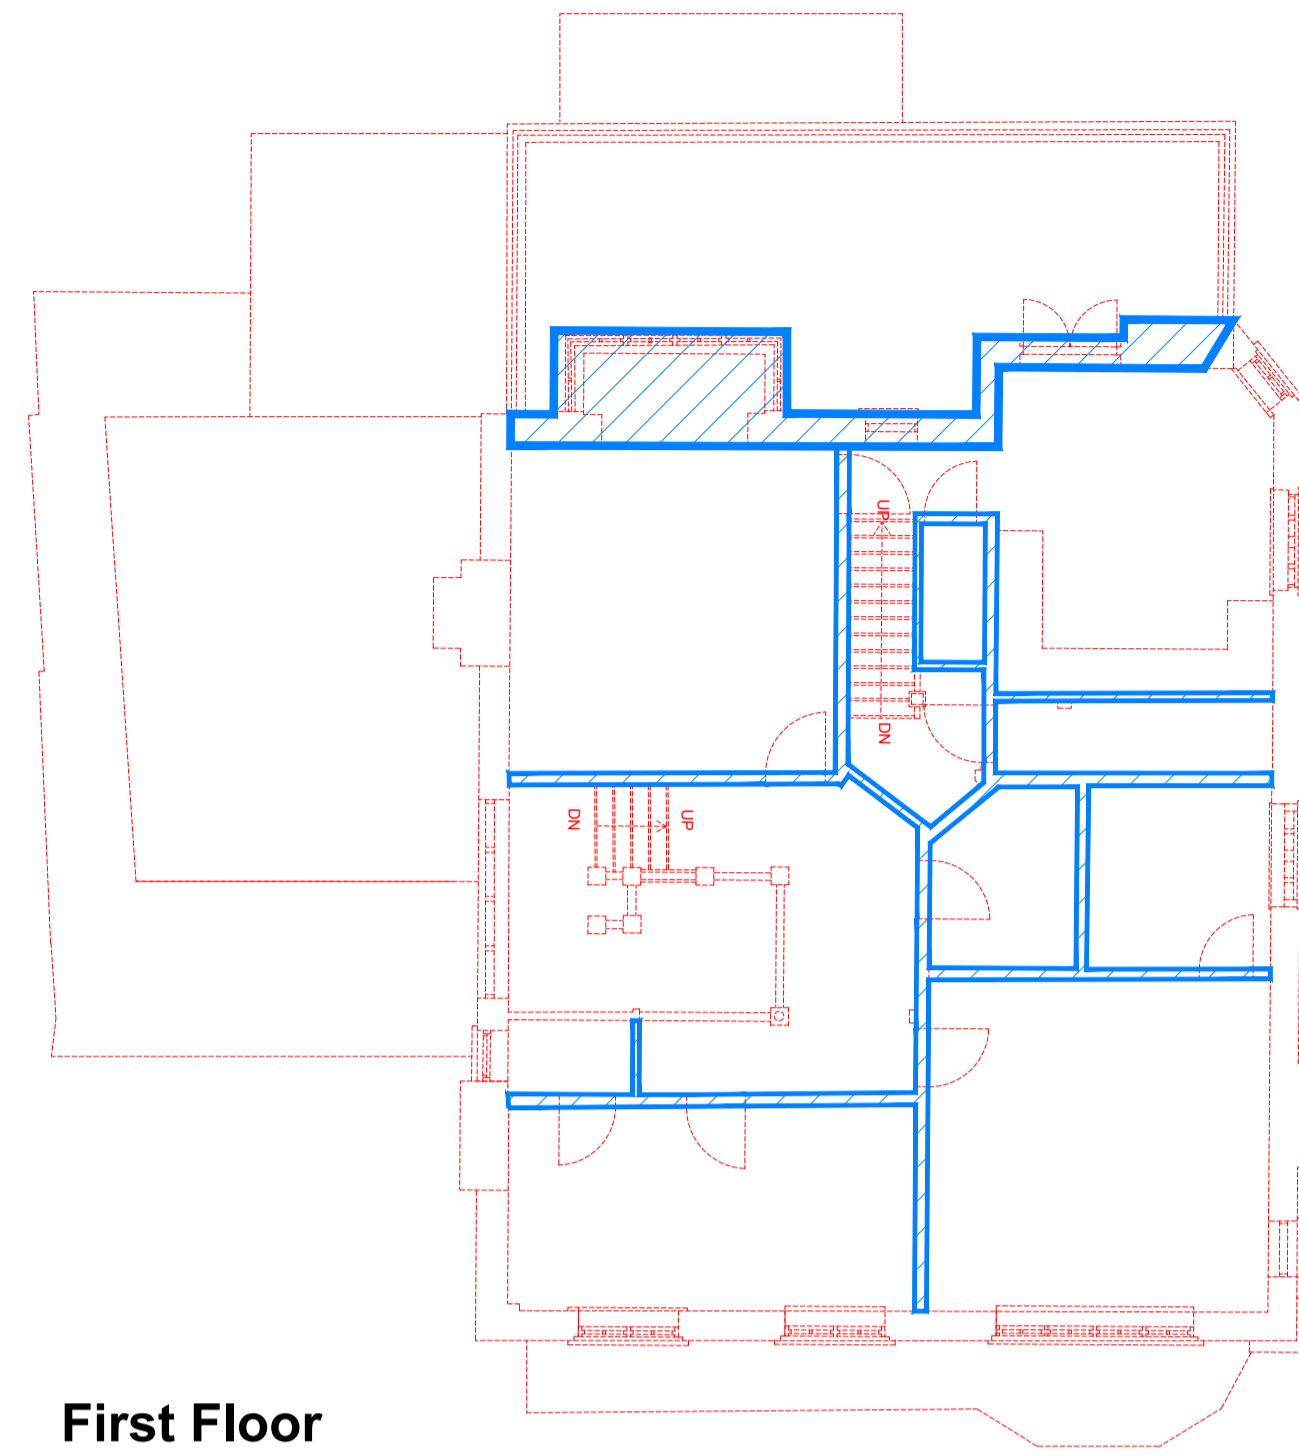

Rev:	By:	Check:	Date:	Description:

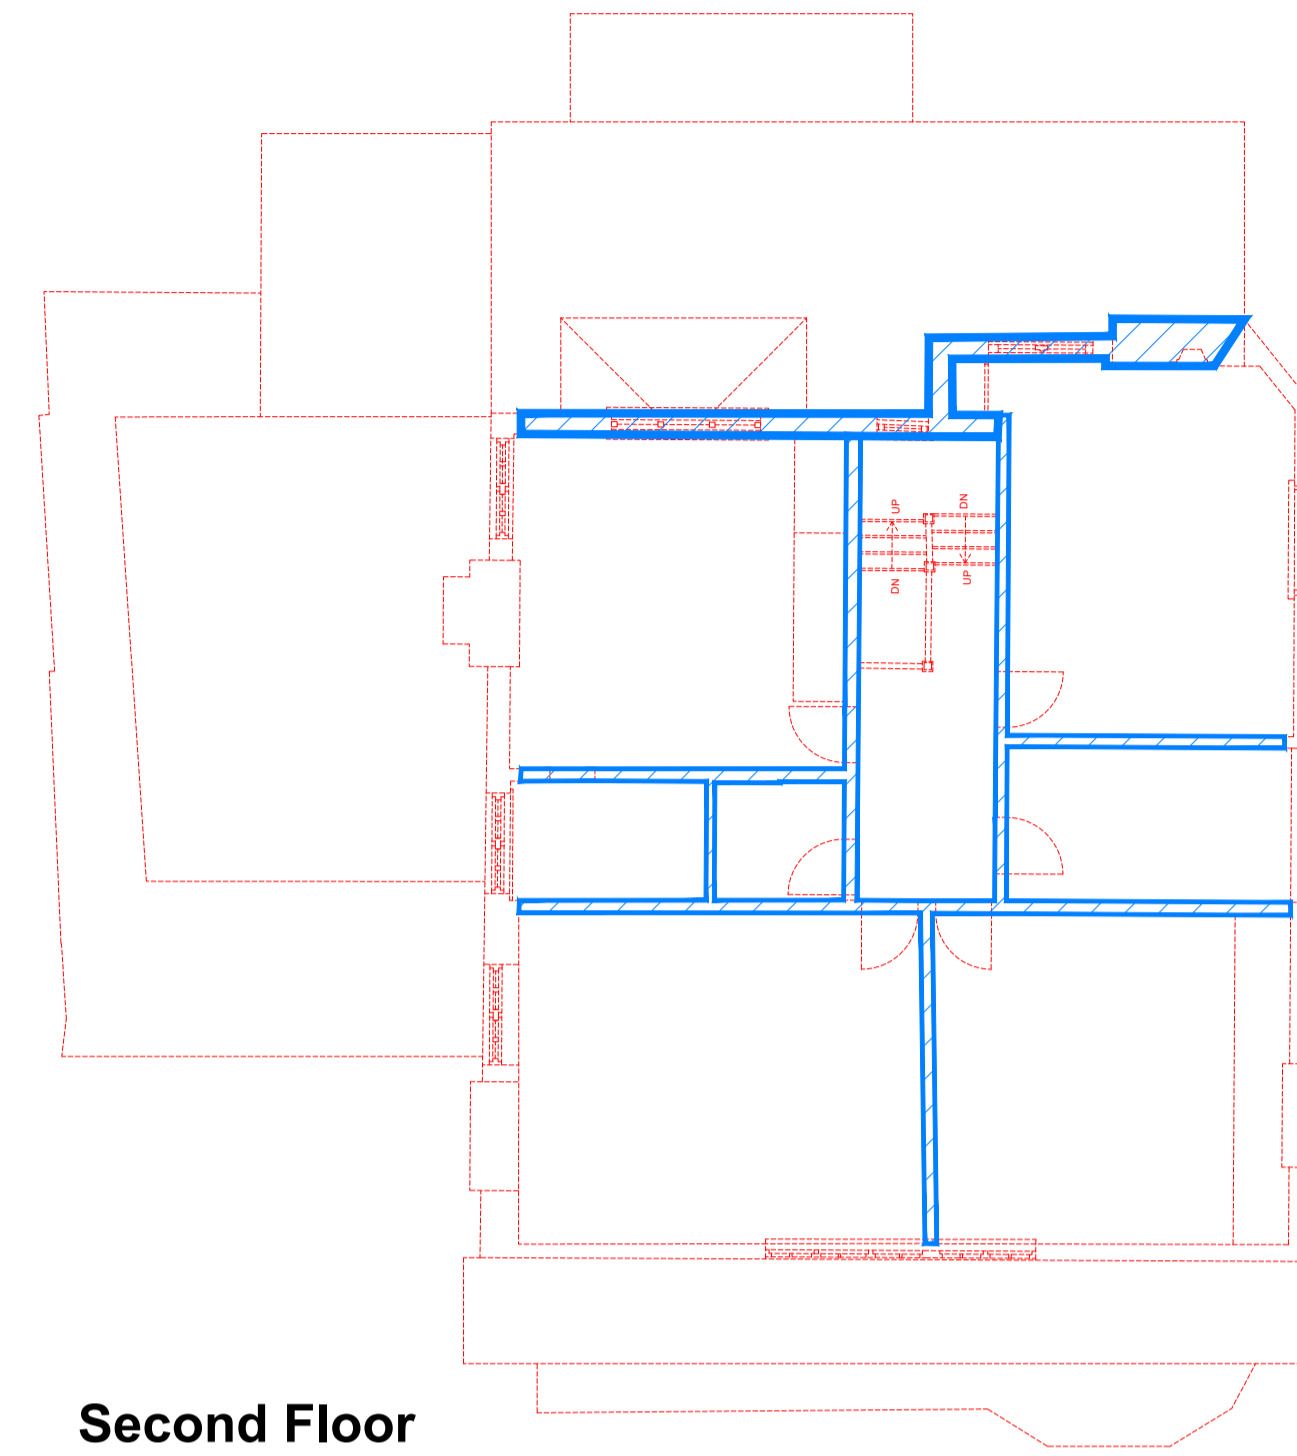


First Floor




Second Floor


 Existing walls to be demolished
 Outline of Existing Building

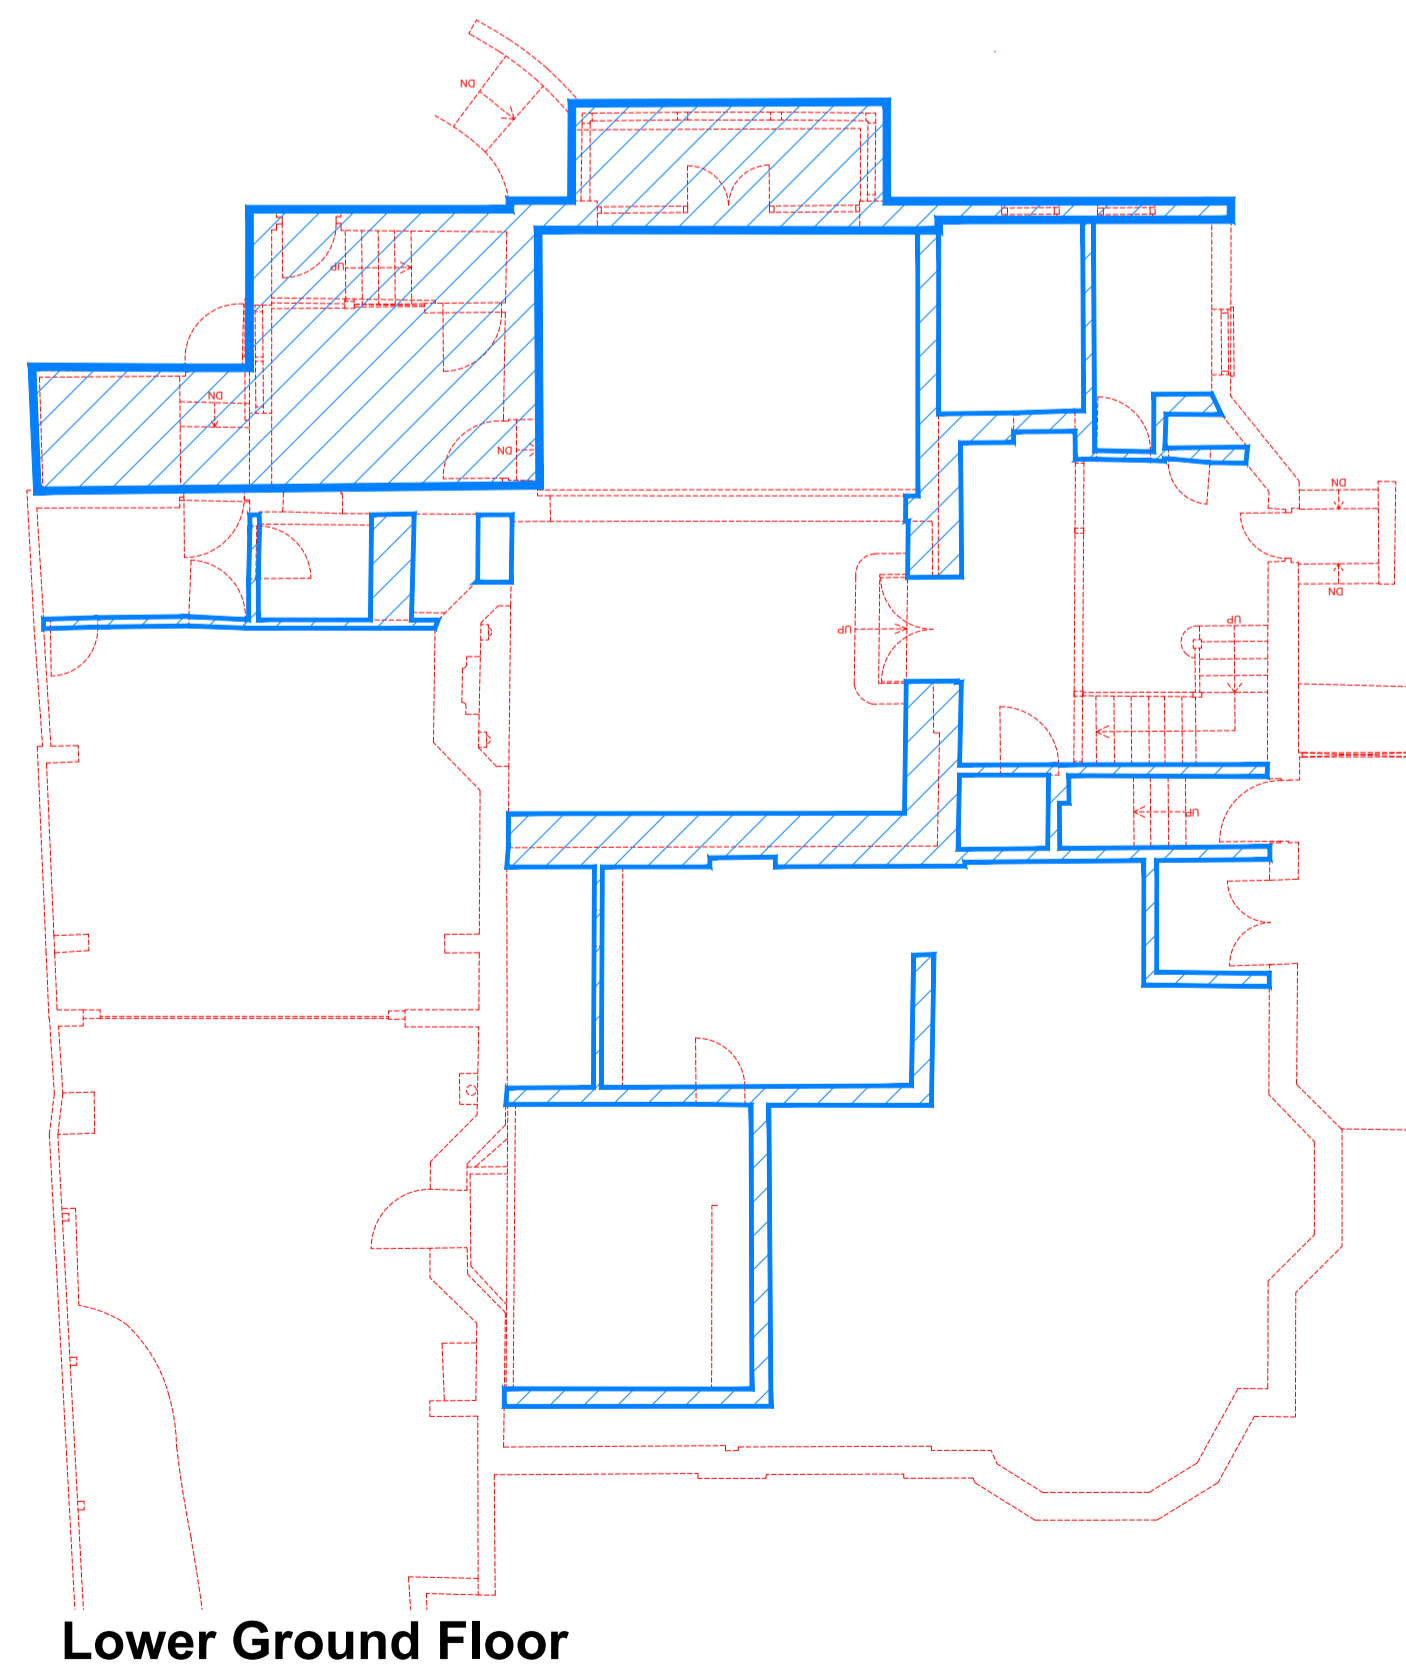

Lower Ground Floor

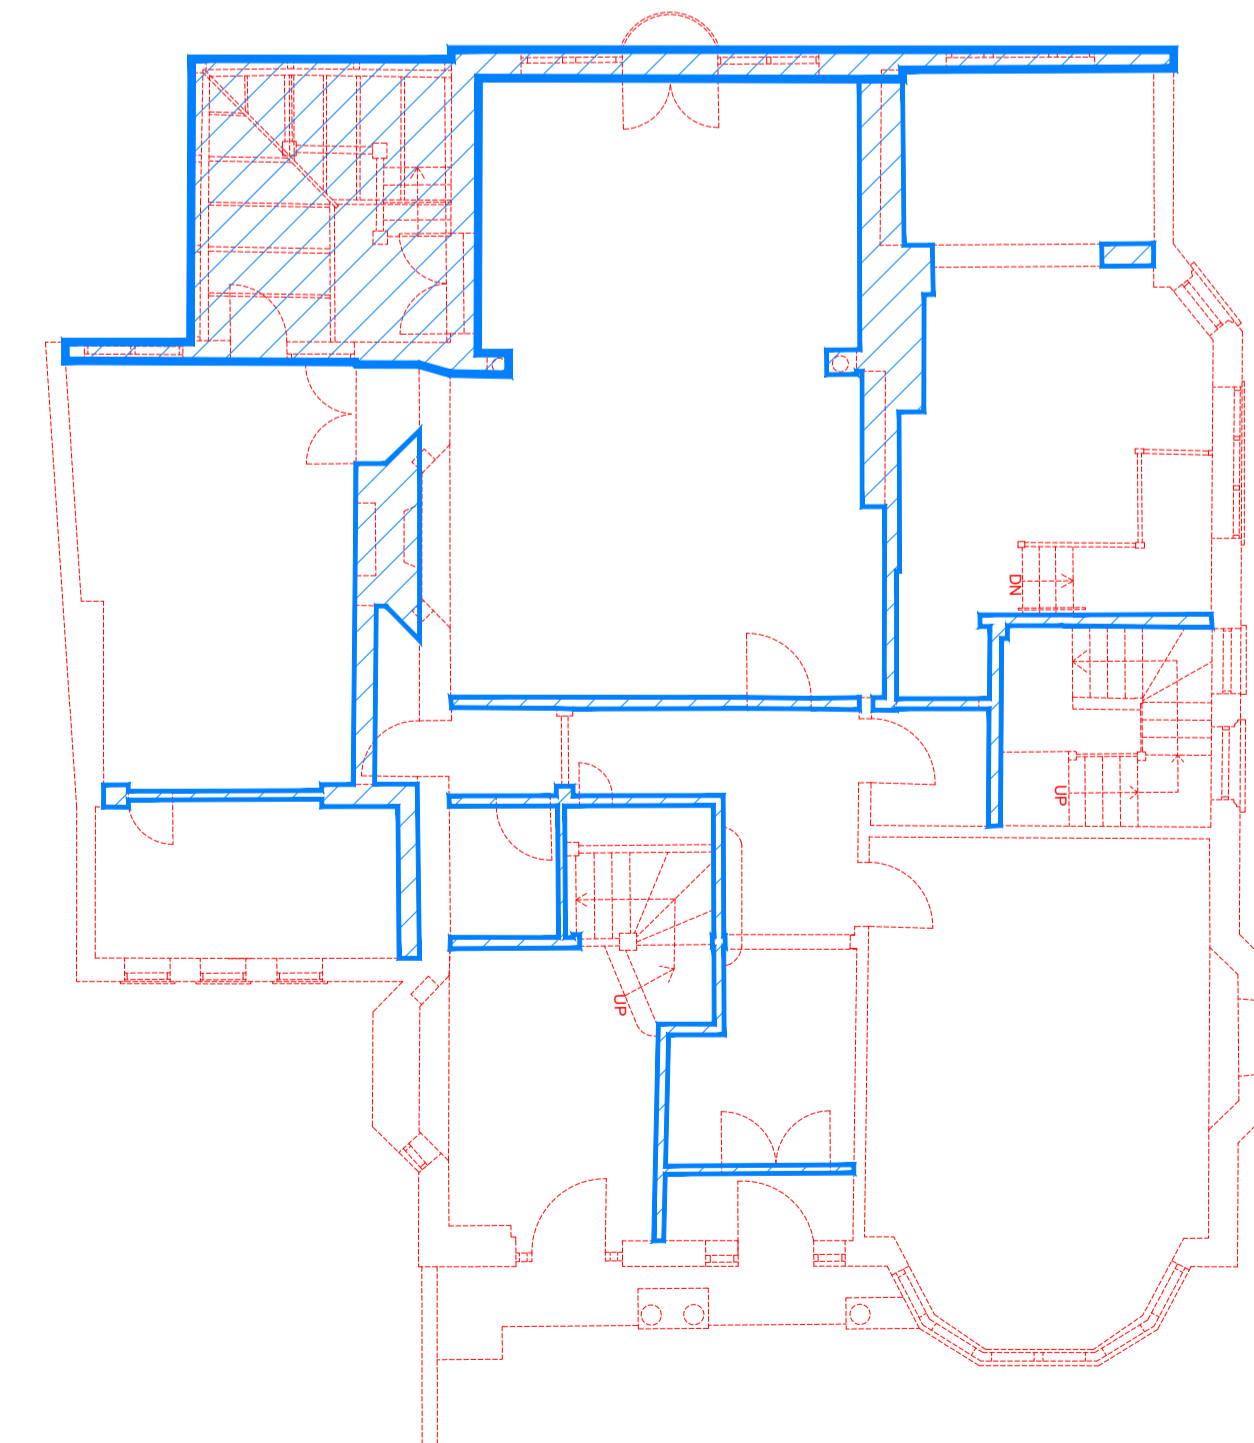

Ground Floor

 

PLANNING

Project:
 61 Redington Road,
 Hampstead, London,
 NW3 7RP.

Title:
 Demolition Floor Plans.

Drawn: KAT	Checked:	Date: Mar 2022	Scale: 1:100	Size: A1
Project No: 1571		Drawing No: PL19		Revision: -

