


NOTES:
 This drawing is the property of GRIGGS and is issued on the condition that it is not reproduced, disclosed or copied to any unauthorised person without written consent.
 This drawing is to read together with the specification and related drawings.


© GRIGGS

REVISIONS:


Rev:	By:	Chk:	Date:	Description:

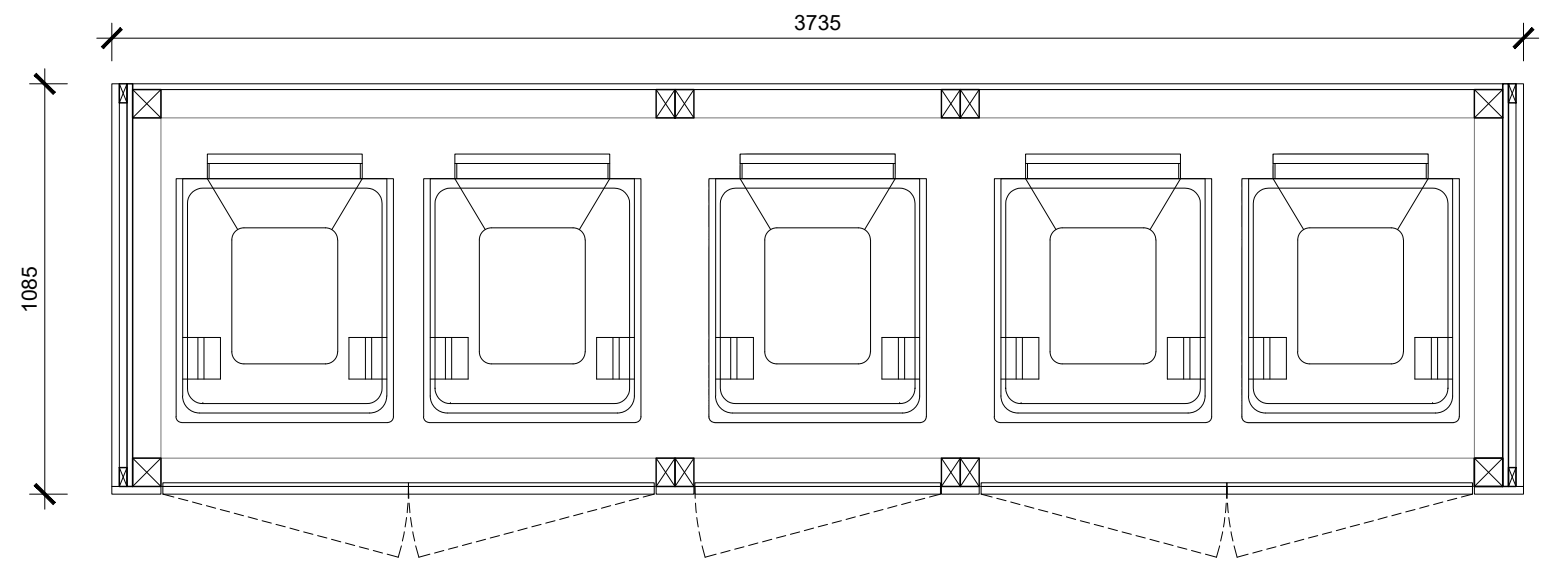


Plan

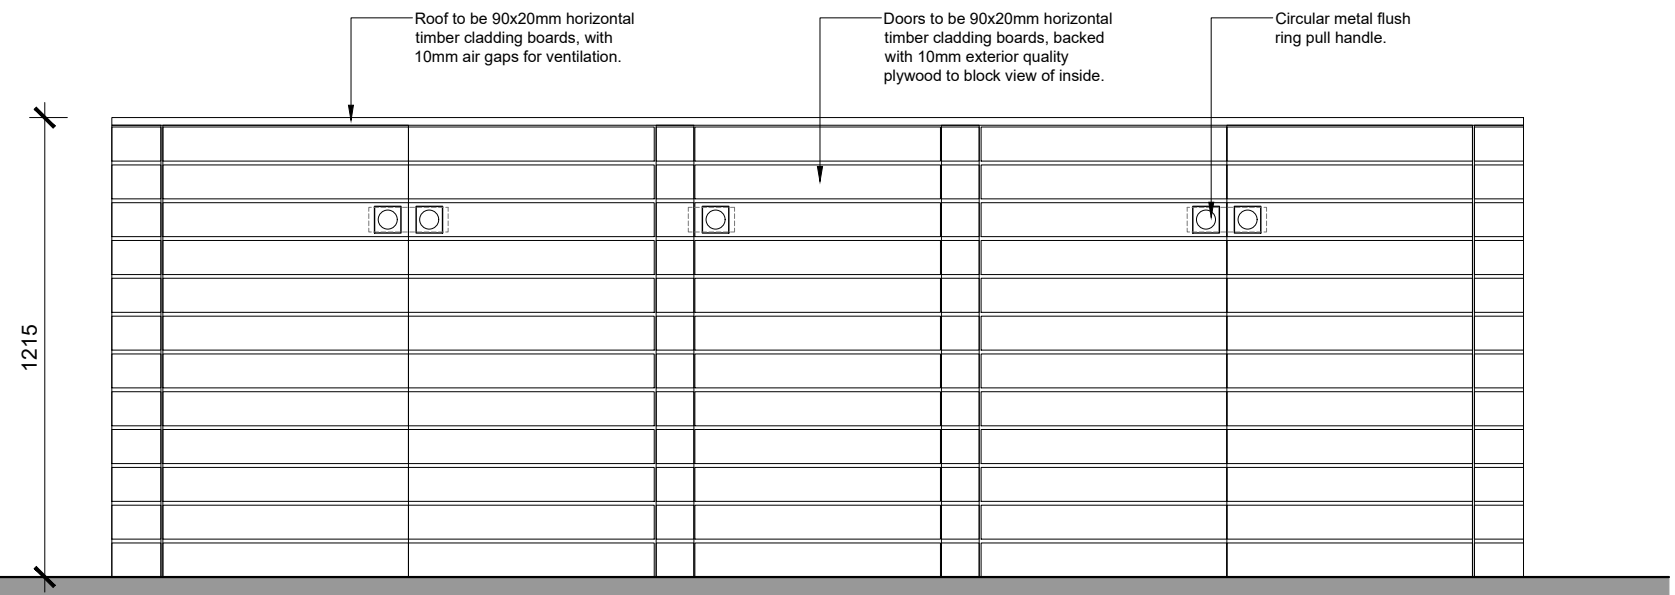

Front Elevation

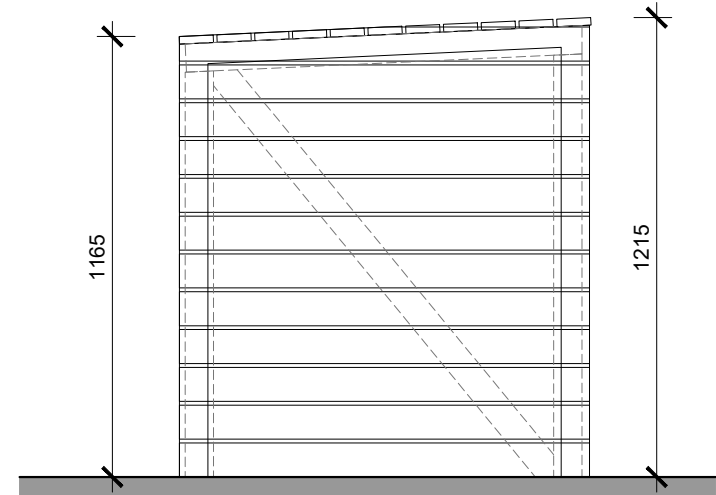

Side Elevation

 

PLANNING

Project:
 61 Redington Road,
 Hampstead, London,
 NW3 7RP.

Title:
 Proposed Bin Enclosure.

Drawn: KAT	Checked:	Date: Apr 2022	Scale: 1:20	Size: A3
Project No: 1571	Drawing No: PL20		Revision: -	

