




Notes:  
 All aspects fabricated from pre galvanised steel sheet.  
 External surfaces finished painted in chosen RAL colour.  
 Plant drawn in red.

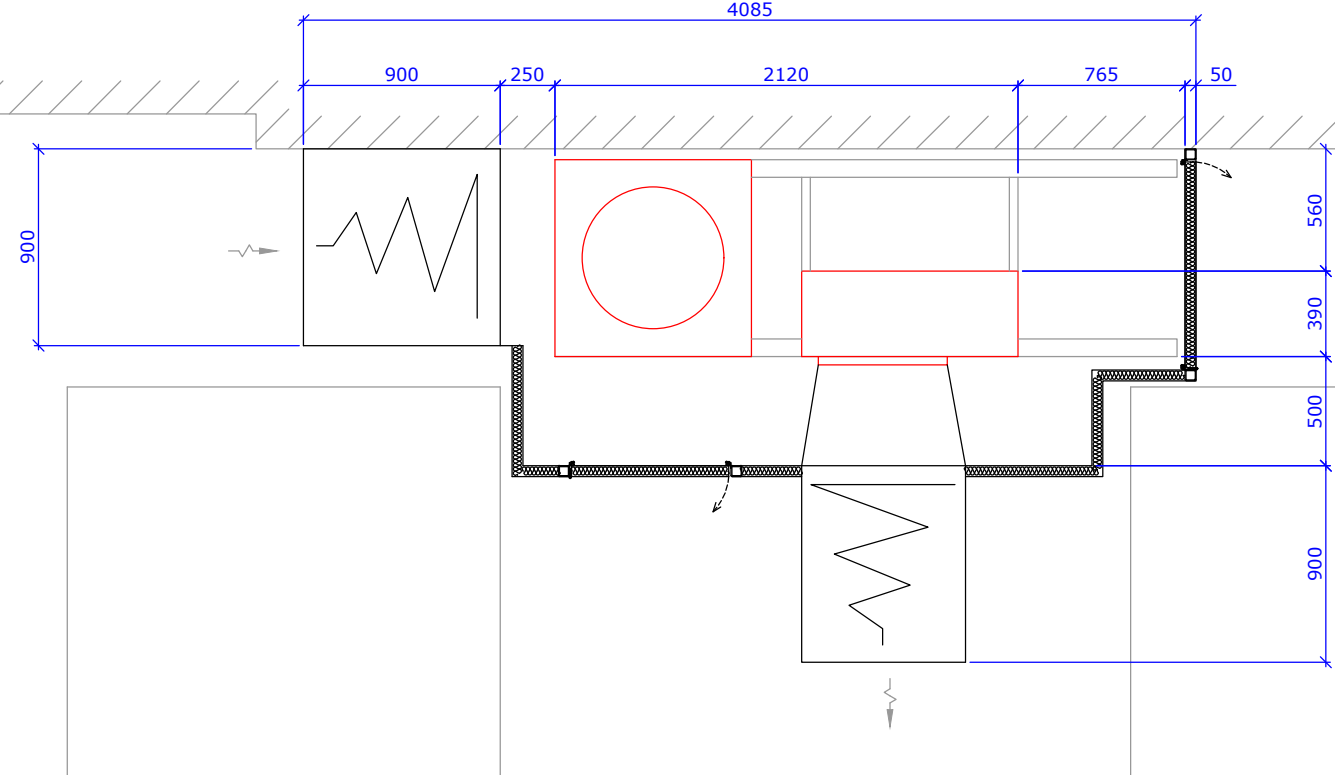

Plan (without roof)

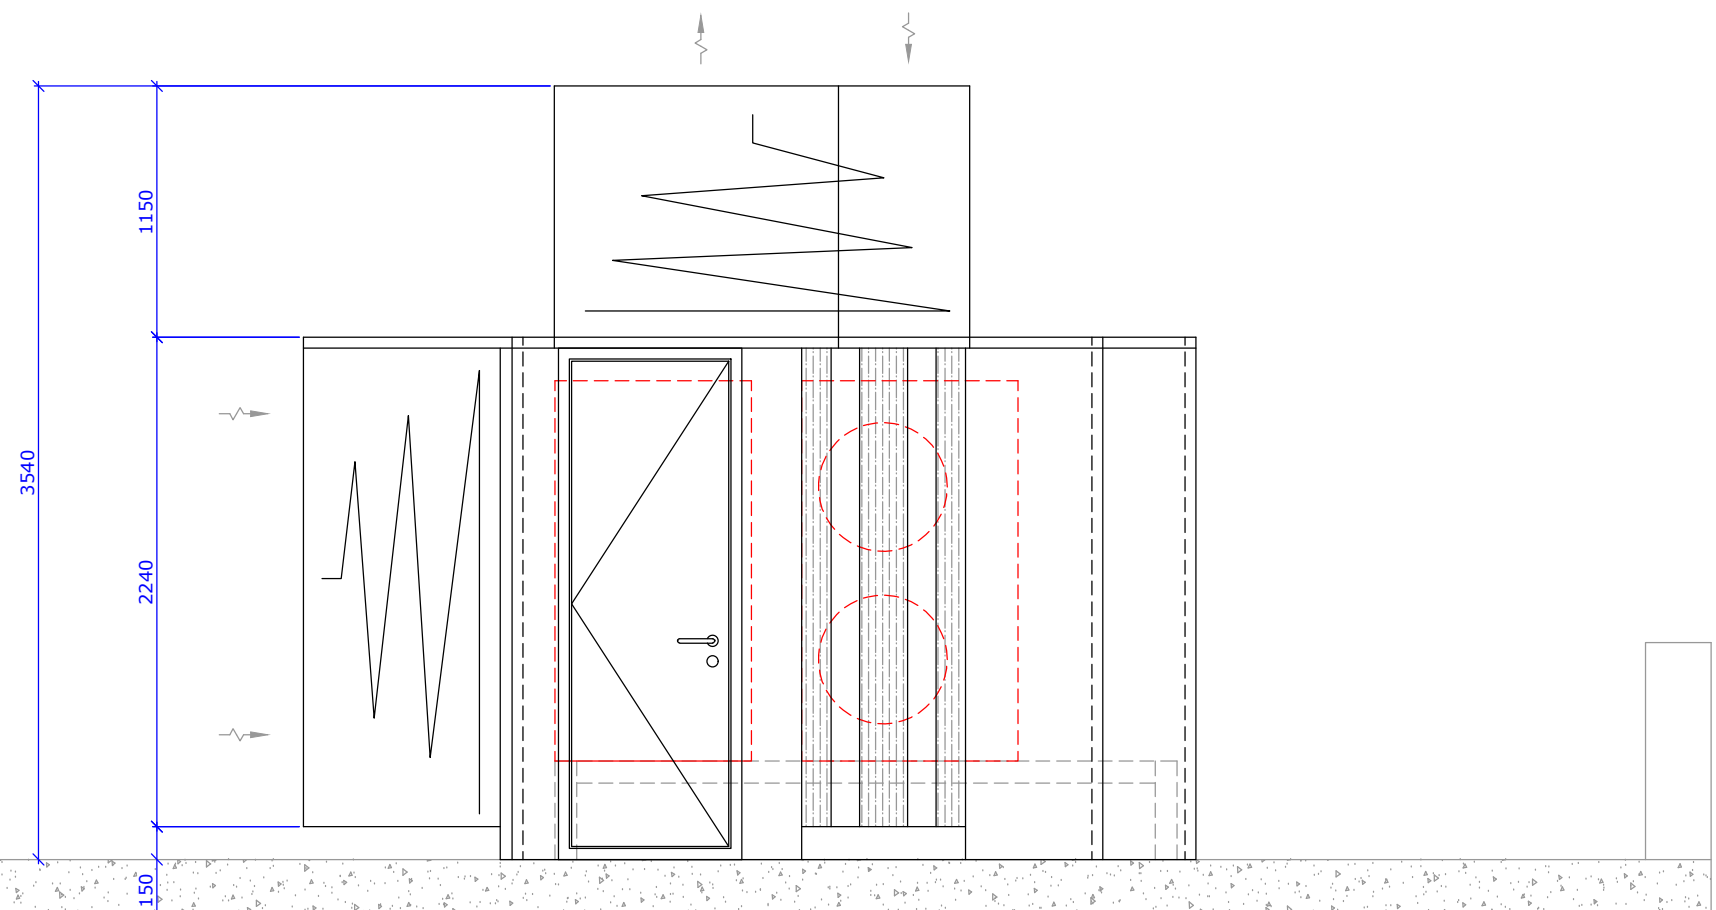

Front Elevation

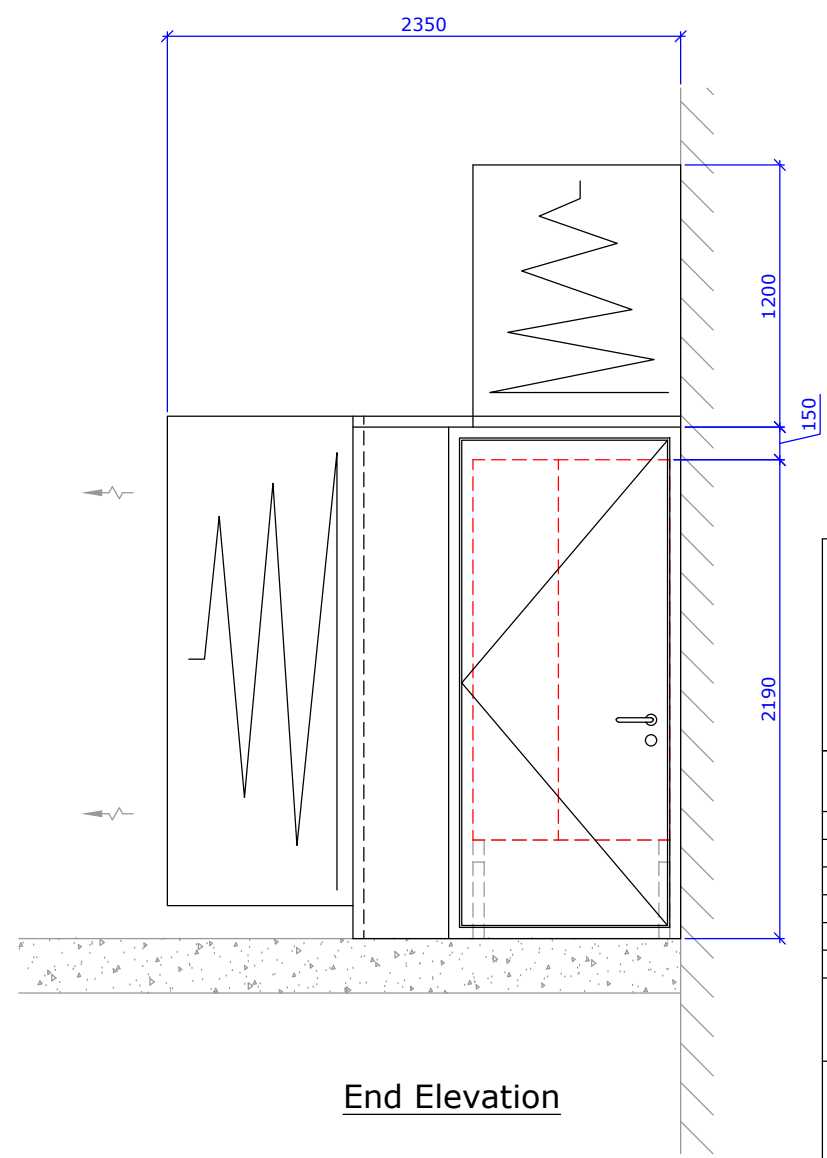

End Elevation



COPYRIGHT © 2021  
 This drawing is supplied under the express condition  
 that it is not communicated to any other person without  
 the written permission of Noico Limited.

Projection: Third Angle

A First issue 26/10/21

Client:  
 File no. 32107019  
 Project  
 26-28 Ely Place, London

Title  
 Acoustic Enclosure

Drawing No. 03 Rev. A

Date 26/10/2021 Sheet A3 Drawn SJA