

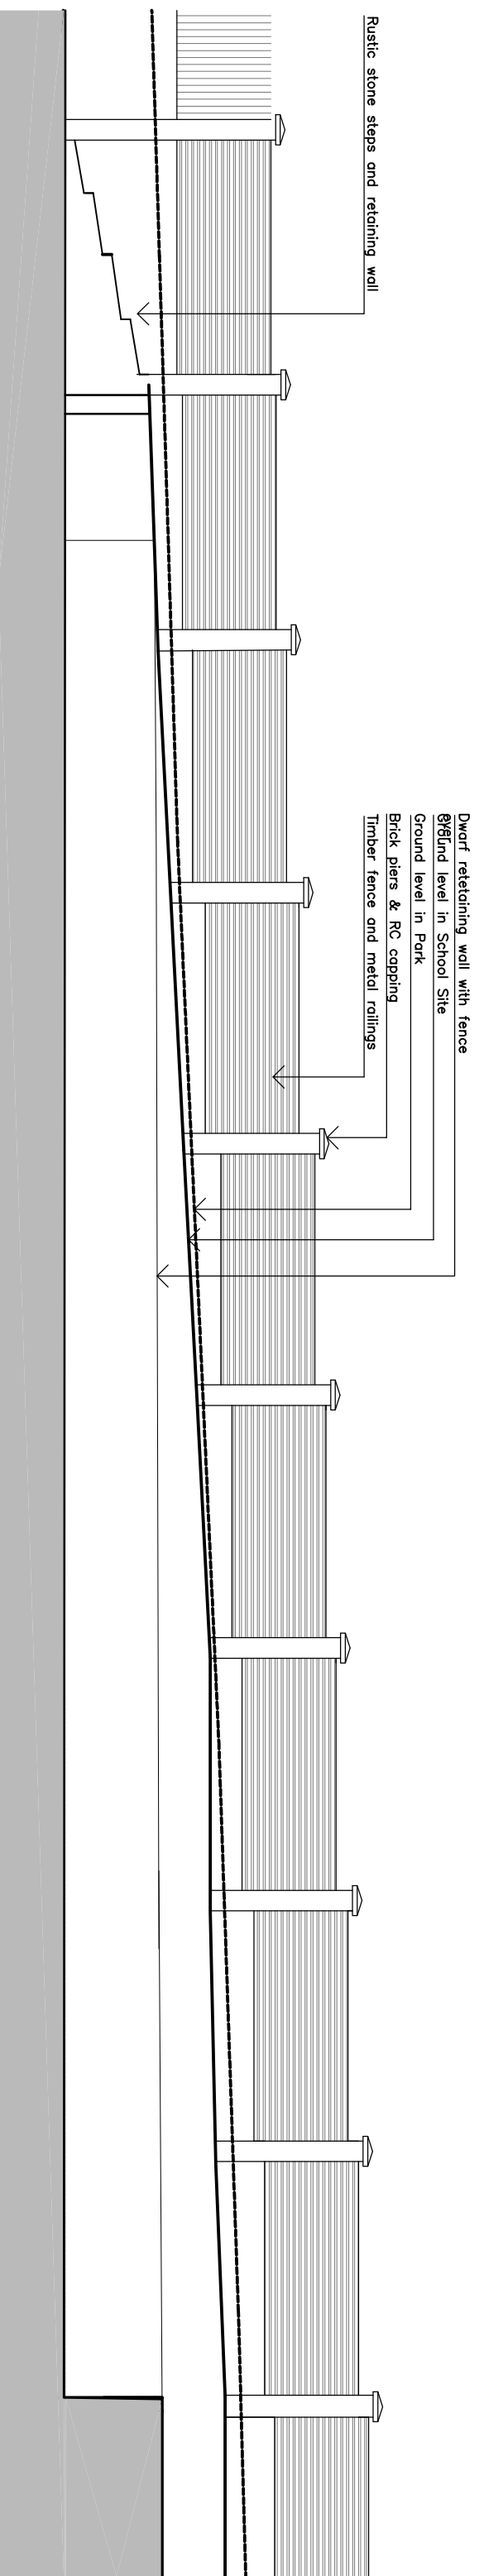
 
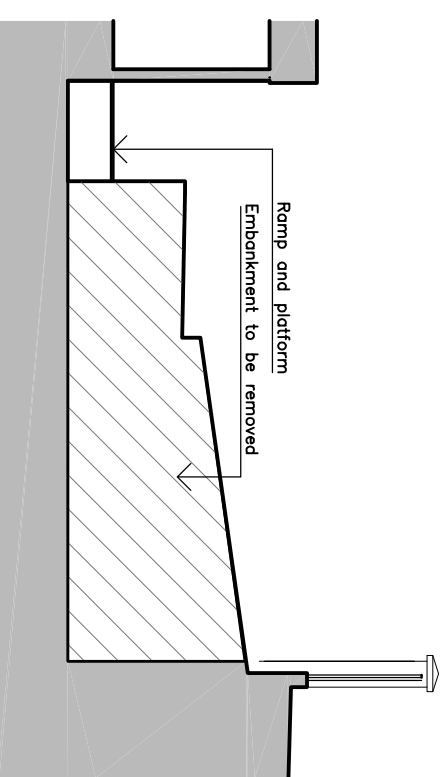


## SOUTH ELEVATION OF CLASSROOM BLOCK

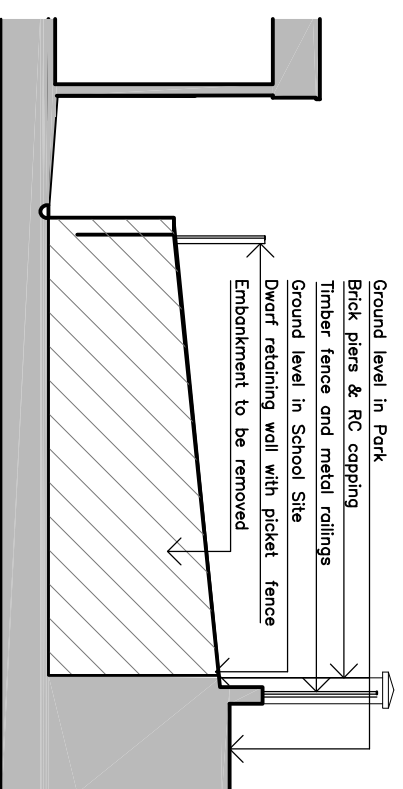

## NORTH ELEVATION OF BOUNDARY WALL

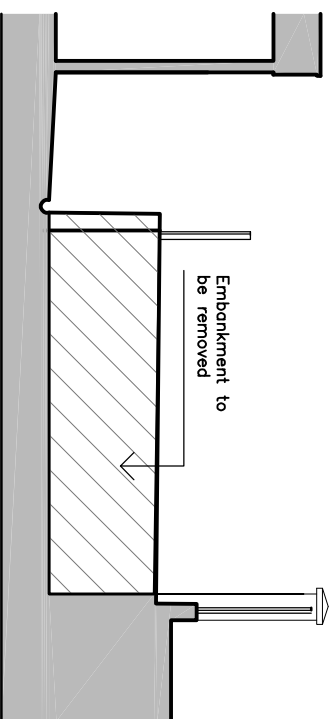

### SECTION A

### SECTION B

### SECTION C

date	rev	revision/author/checker	drawn	DL	checked	DL	project	St Pauls CE School Elsworthly Road NW3 3DS External Improvements
			scale	1:100@A3	date	APR 22	drawing	ELEVATIONS & SECTIONS - AS EXISTING
			purpose of issue	Planning	drawing no	L1296/2.3/04	rev	
Loxton & Associates 1 Morland Close Hampton Middlesex TW12 3YX 020 8941 5631								