




SOUTH ELEVATION OF CLASSROOM BLOCK

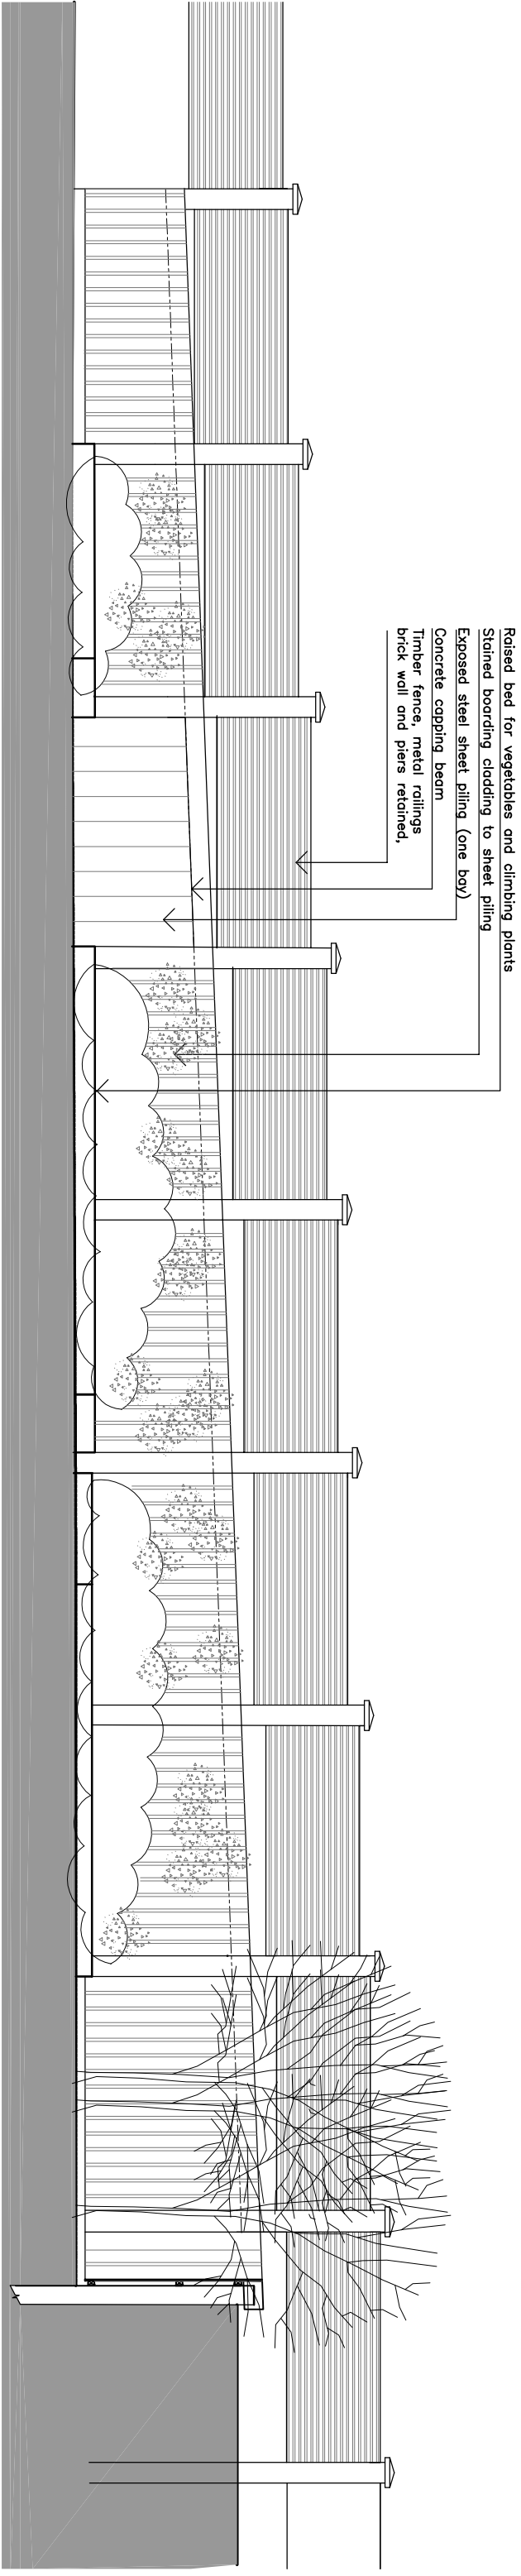

NORTH ELEVATION OF BOUNDARY WALL

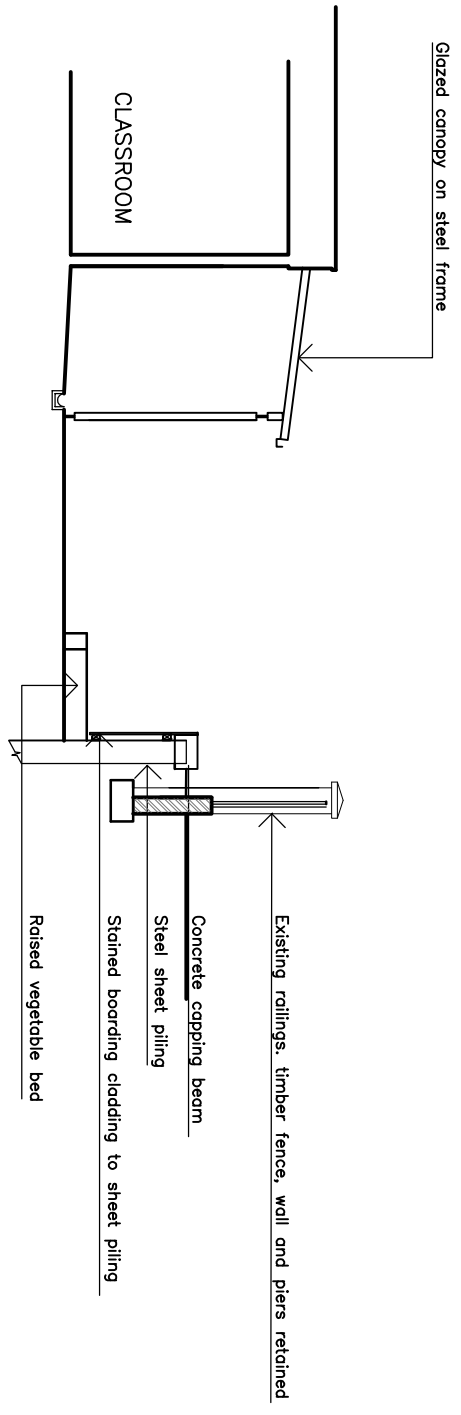

SECTION D

 

date	rev	revision/author/checker	drawn	DL	project	purpose of issue
			checked	DL	St Pauls CE School Elsworthy Road NW3 3DS External Improvements	Planning
			scale	1:100@A3	ELEVATIONS & SECTION - AS PROPOSED	drawing no L1296/2.3/06
			date	APR 22		
Loxton & Associates 1 Morland Close Hampton Middlesex TW12 3YX 020 8941 5631						