



STEELWORK NOTES
 1. FOR STEELWORK NOTES REFER TO DRAWING 21-2121-ST-011.

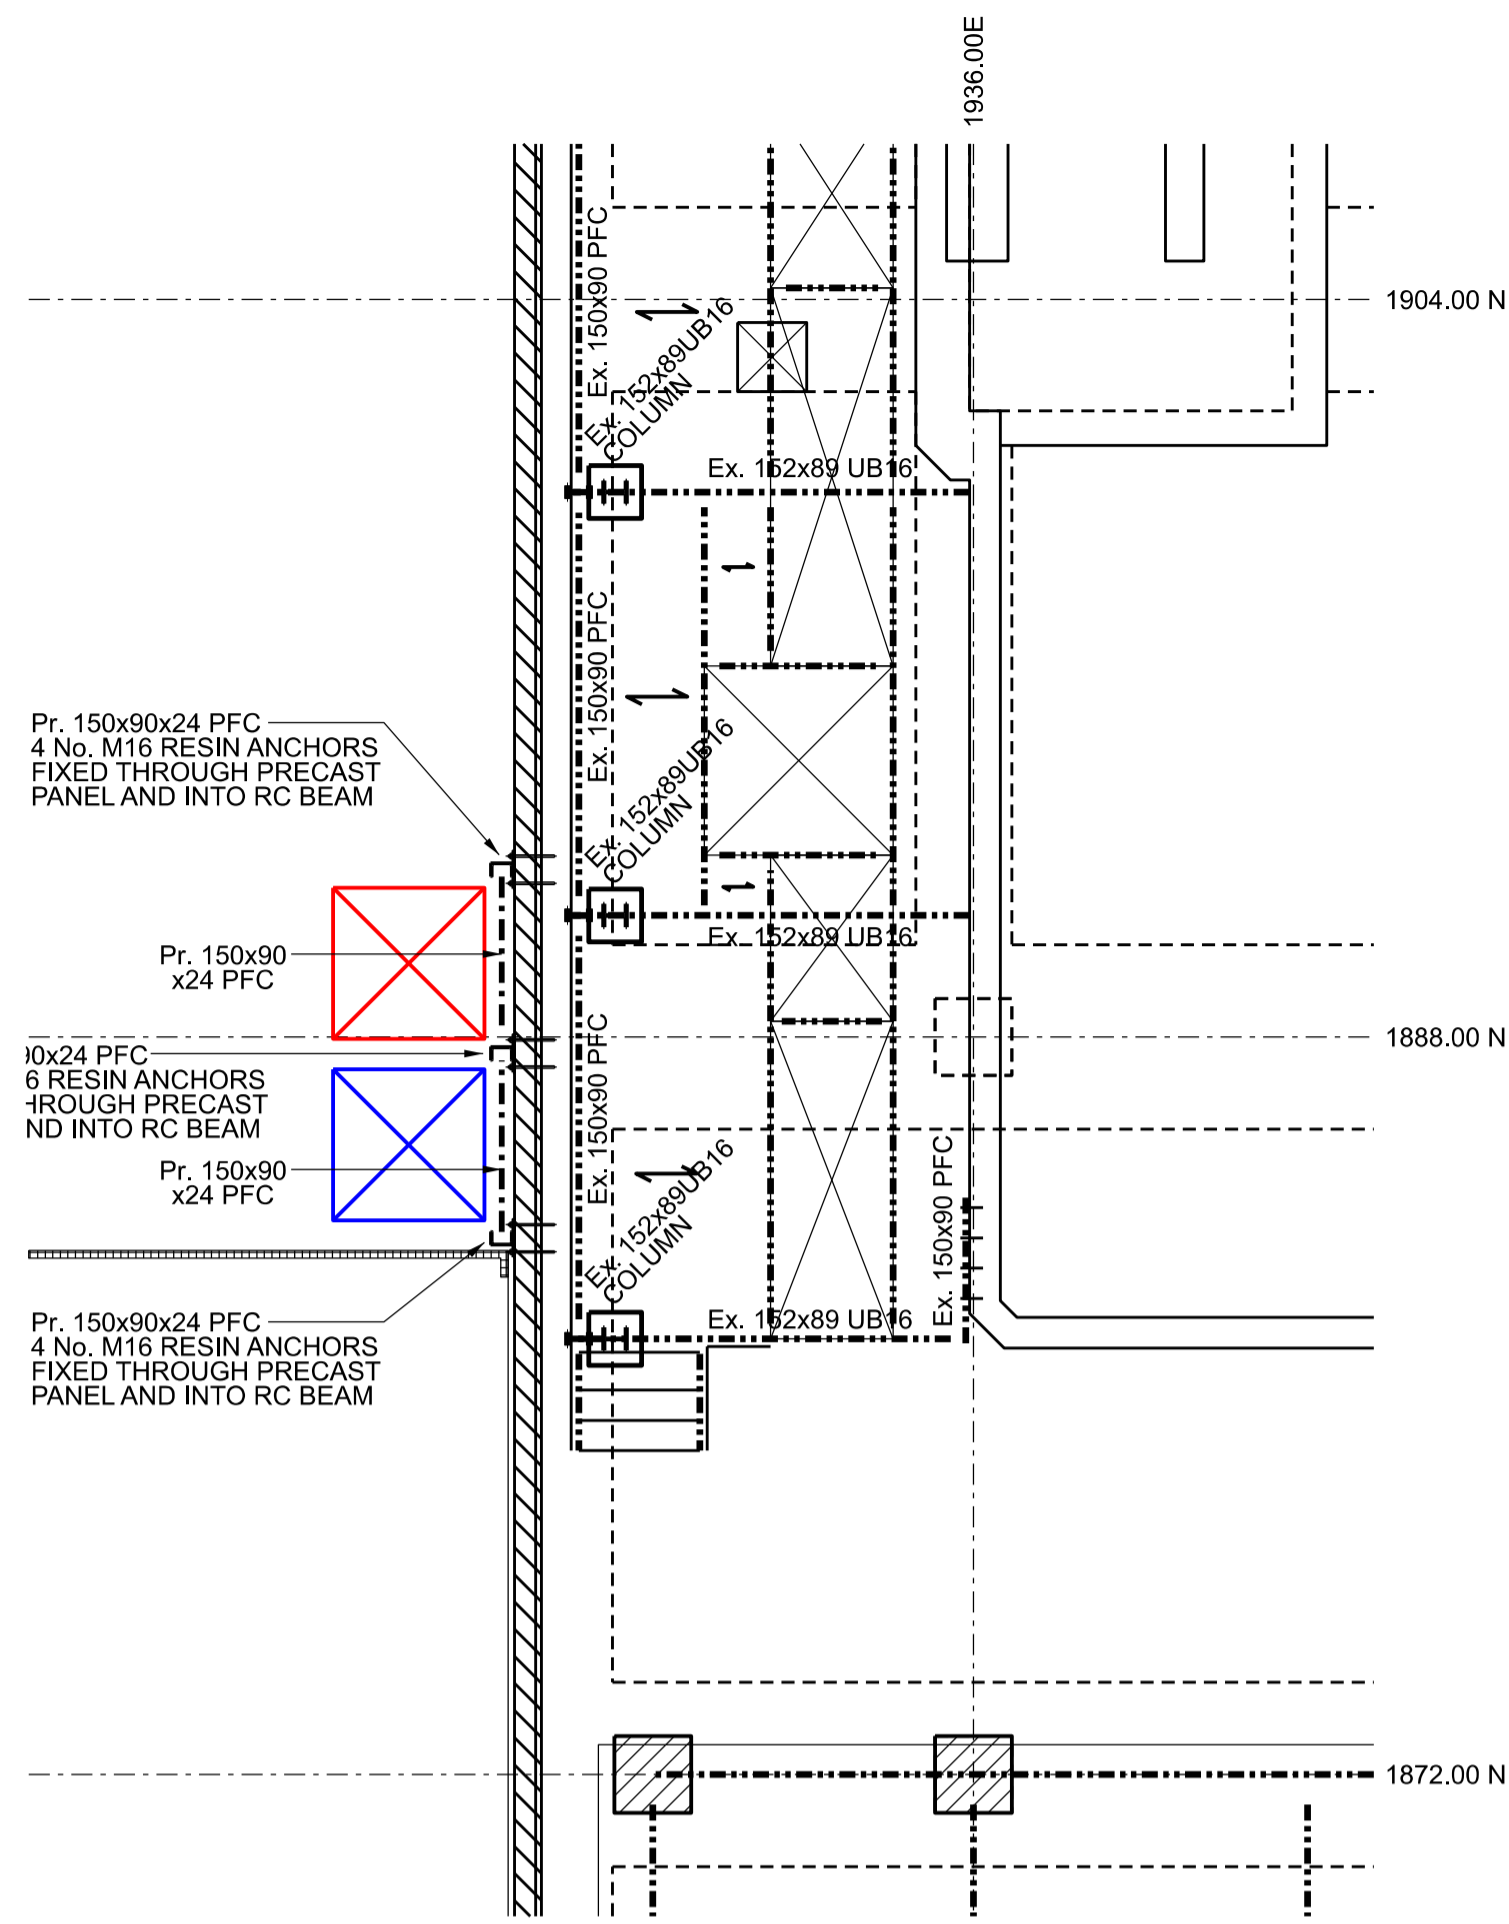

ROOF PLAN

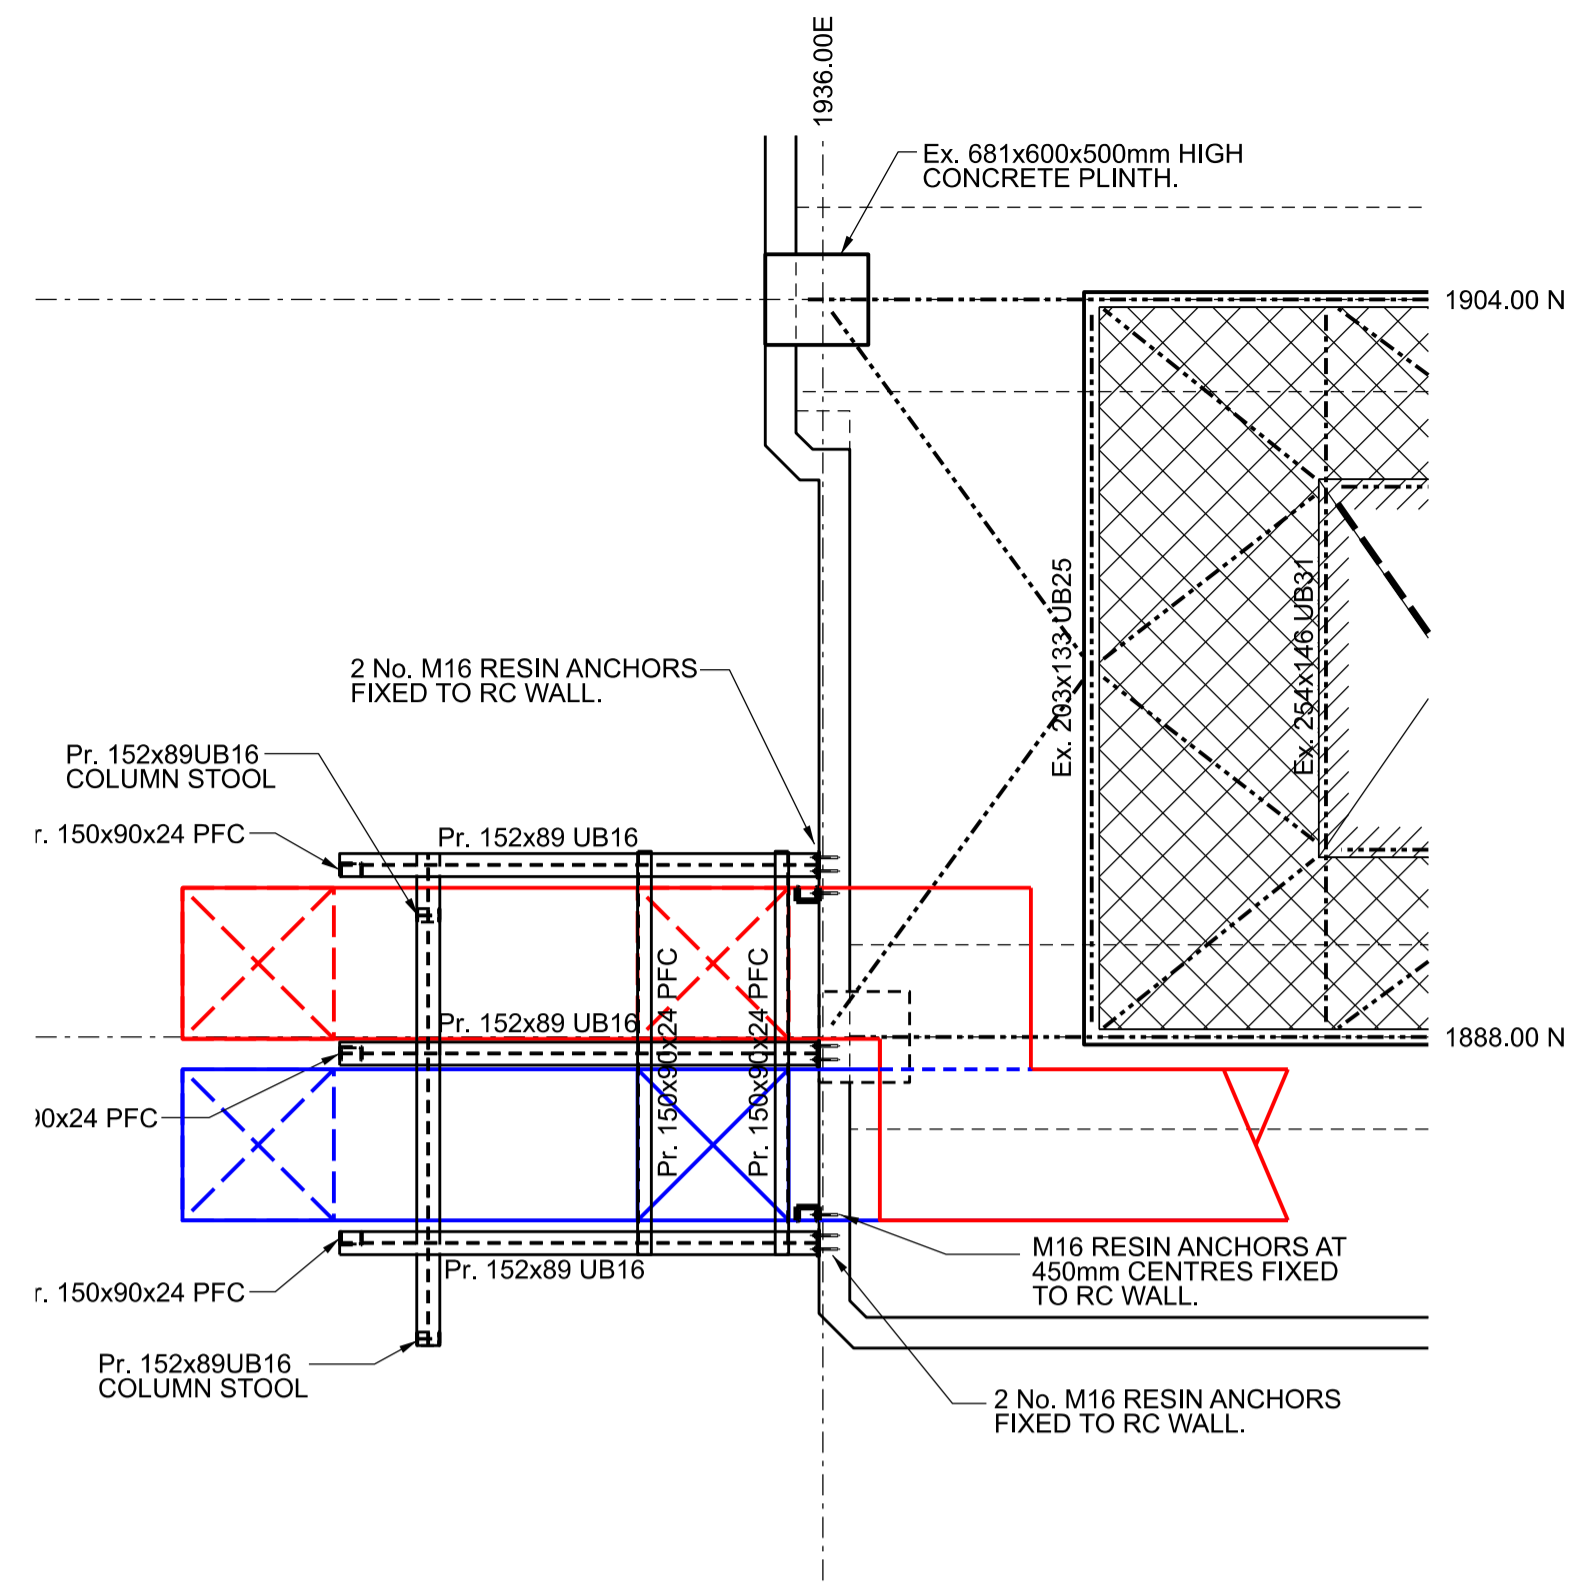

PLANT ROOM ROOF PLAN

P1	11/04/2022	PRELIMINARY ISSUE.	CGM
Rev:	Date:	Description:	Initials:

Wareham & Associates
 Tudor House, 1-3 The Avenue, Lightwater, Surrey, GU18 5RF
 Telephone: 01276 451988
 Web: www.warehamandassociates.co.uk

Client: **ROYAL FREE LONDON
 NHS FOUNDATION TRUST**

Project: **ROYAL FREE HOSPITAL
 IMAGING REPLACEMENT**

Drawing Title: **NEW RISER PLANS
 SHEET 2 OF 2**

Scales: 1:50 @ A1 UOS	
Originated: CGM	Date: MAR 2022
Checked: W&A	Date: MAR 2022
Drawing Number: 21-2121-ST-014	
Revisions: P1	Status: PRELIMINARY