


Legend :

- Royal Free Hospital Boundary Line
- Proposed Area of Works on roof over the 12th Floor

Notes :


1. This drawing is based upon Survey drawing provided by the Trust.
2. All levels refer to FFL levels
3. This drawing is to be read in conjunction with the GA drawings as well as any relevant contextual elevations / photos

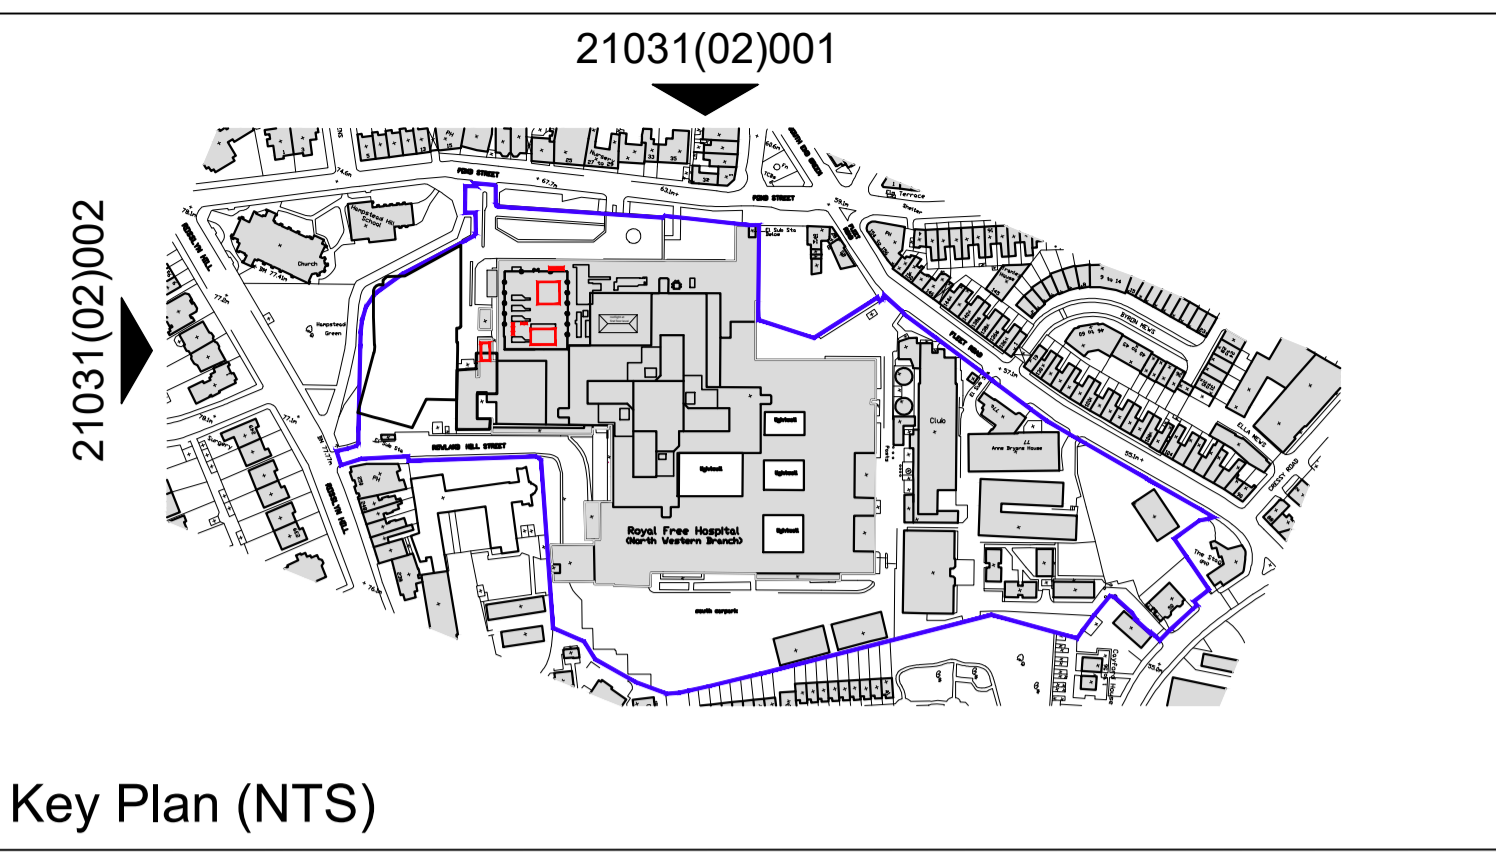

THIS DRAWING IS PROTECTED BY COPYRIGHT - FIGURED DIMENSIONS ONLY TO BE TAKEN FROM THIS DRAWING. DIMENSIONS TO BE CHECKED ON SITE AND ANY DISCREPANCIES REPORTED TO THE ARCHITECT IMMEDIATELY.


PURPOSE OF ISSUE: (I)Info/Comment (S)Sign Off (P)Planning (B)Building Control (T)Tender (C)Construction (F)Final Revision

Rev	Rev Date	Revision Description	Drawn/Checked	Purpose of Issue

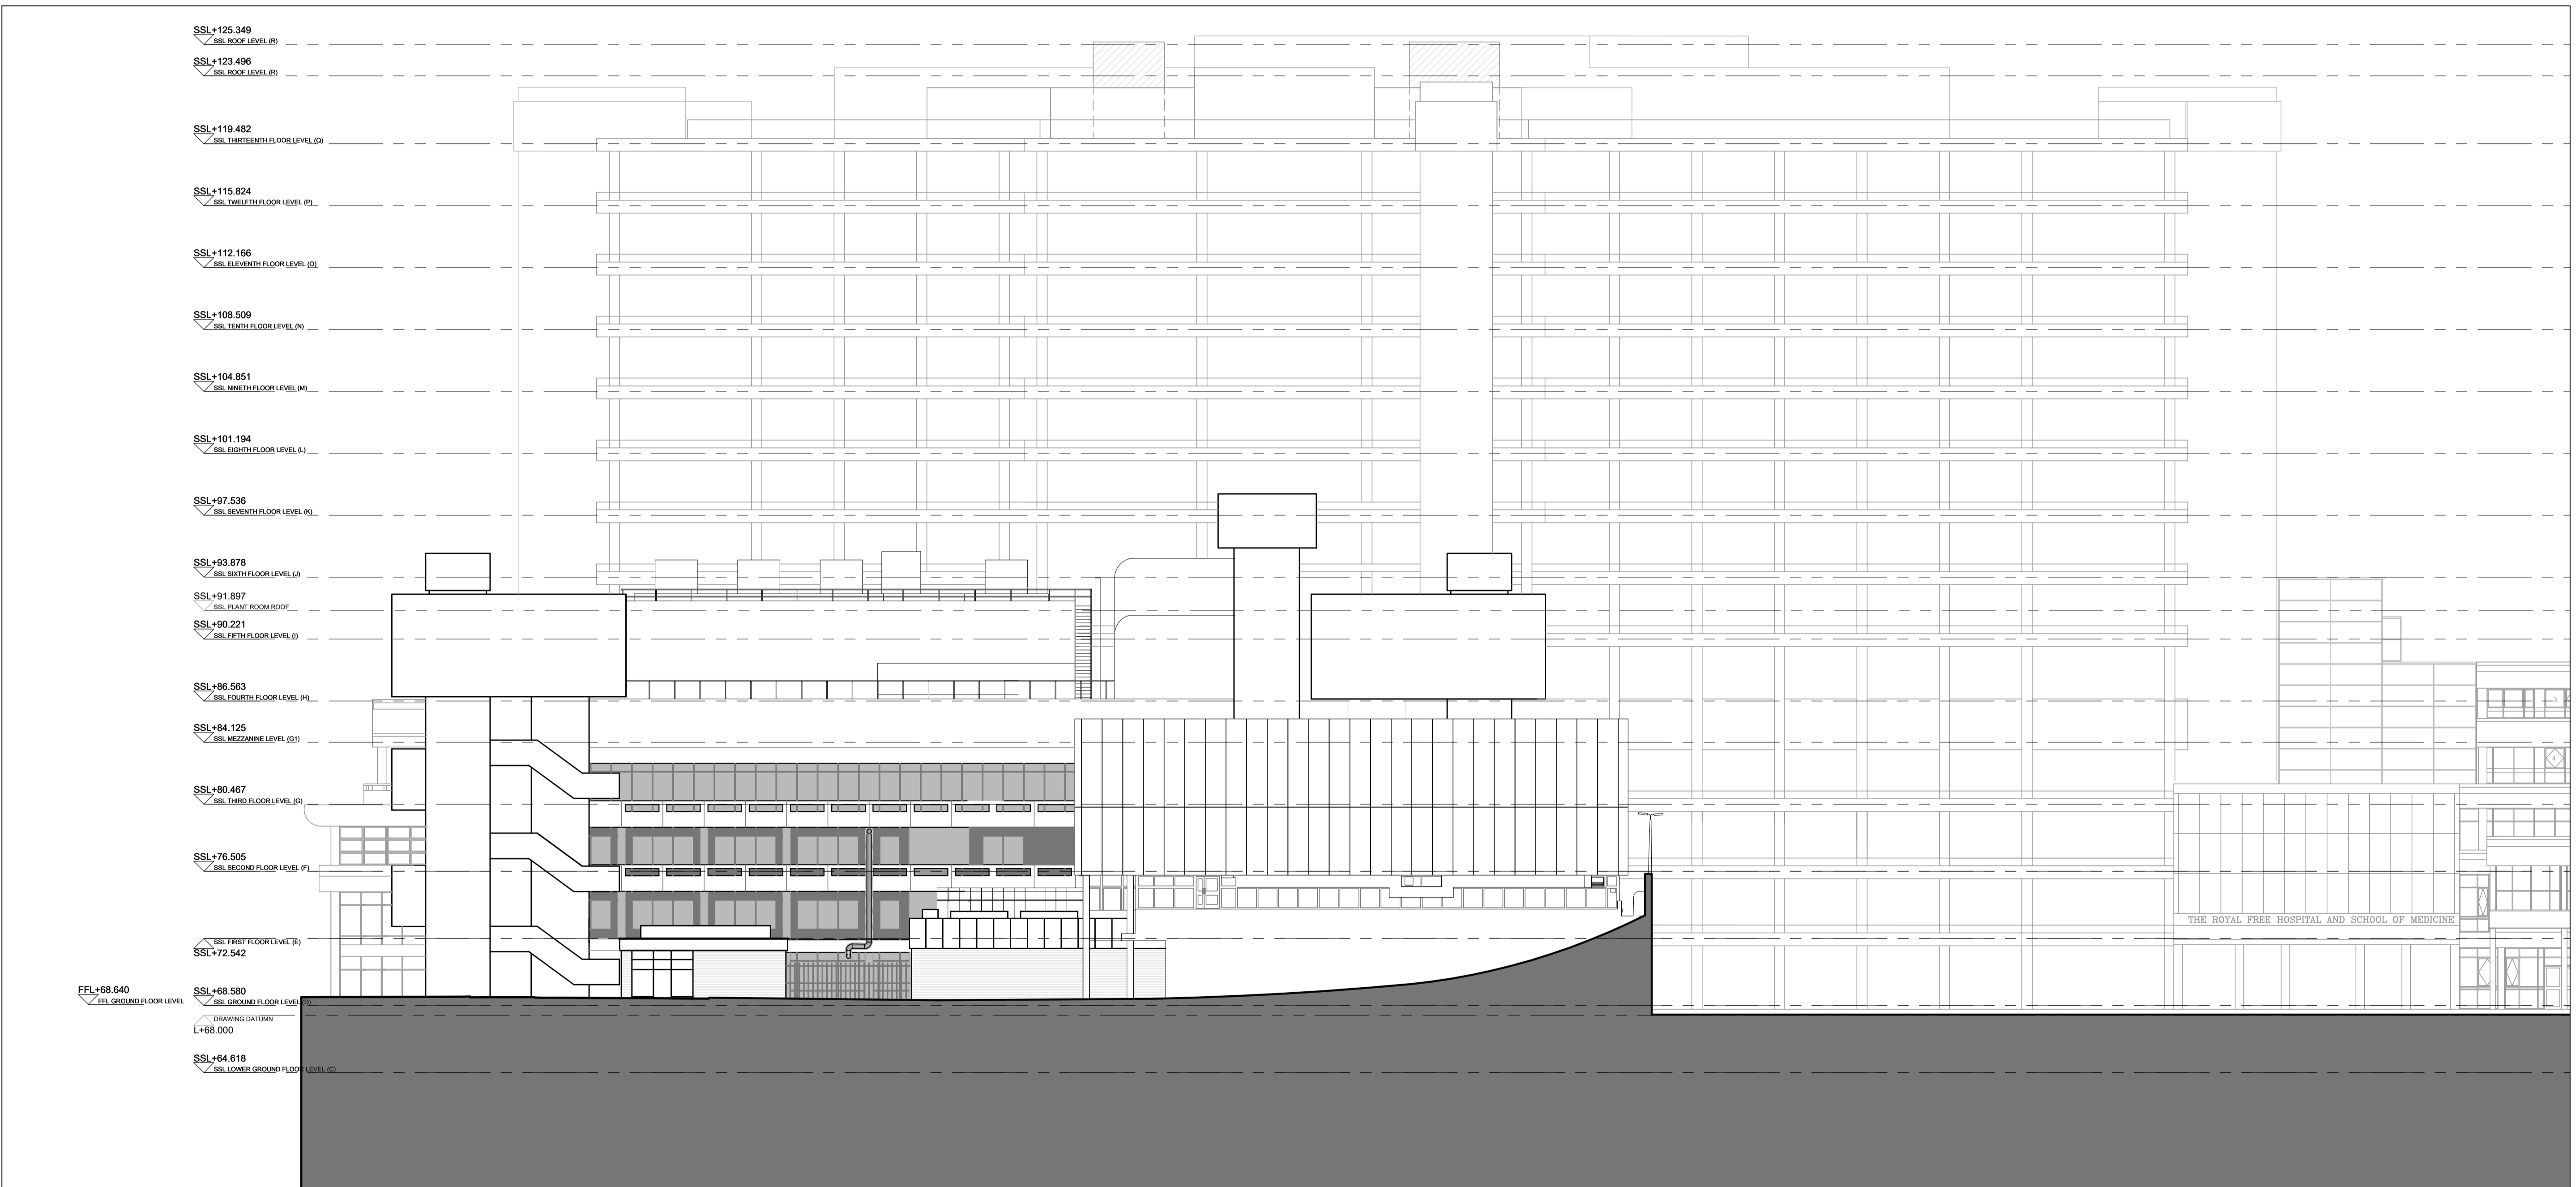

- SSL+125.349
SSL ROOF LEVEL (R)
- SSL+123.496
SSL ROOF LEVEL (R)
- SSL+119.482
SSL THIRTEENTH FLOOR LEVEL (D)
- SSL+115.824
SSL TWELFTH FLOOR LEVEL (D)
- SSL+112.166
SSL ELEVENTH FLOOR LEVEL (D)
- SSL+108.509
SSL TENTH FLOOR LEVEL (M)
- SSL+104.851
SSL NINTH FLOOR LEVEL (M)
- SSL+101.194
SSL EIGHTH FLOOR LEVEL (A)
- SSL+97.536
SSL SEVENTH FLOOR LEVEL (K)
- SSL+93.878
SSL SIXTH FLOOR LEVEL (J)
- SSL+91.897
SSL PLANT ROOM ROOF
- SSL+90.221
SSL FIFTH FLOOR LEVEL (I)
- SSL+86.563
SSL FOURTH FLOOR LEVEL (H)
- SSL+84.125
SSL MEZZANINE LEVEL (G)
- SSL+80.467
SSL THIRD FLOOR LEVEL (G)
- SSL+76.505
SSL SECOND FLOOR LEVEL (F)
- SSL+72.542
SSL FIRST FLOOR LEVEL (E)
- FFL+68.640
FFL GROUND FLOOR LEVEL
- SSL+68.580
SSL GROUND FLOOR LEVEL (D)
- DRAWING DATUM
L+68.000
- SSL+64.618
SSL LOWER GROUND FLOOR LEVEL (C)

PLANNING ISSUE

 

Existing West Elevation	21031 JOB NUMBER	(02)002 DRAWING NUMBER	/ REV
Royal Free Hospital MRI & CT Replacement	April 2022 DATE	1:200@A1 SCALE	

Ansell & Bailey Ltd Chartered Architects 99-101 Farringdon Road London EC1R 3BN 020 7387 0141 architects@ansellandbailey.com

01 Existing West Elevation
(02)002 1:200 @ A1