


Legend :

- Royal Free Hospital Boundary Line
- Proposed Area of Works on roof over the 12th Floor

Notes :


- This drawing is based upon Survey drawing provided by the Trust.
- All levels refer to FFL levels
- This drawing is to be read in conjunction with the GA drawings as well as any relevant contextual elevations / photos

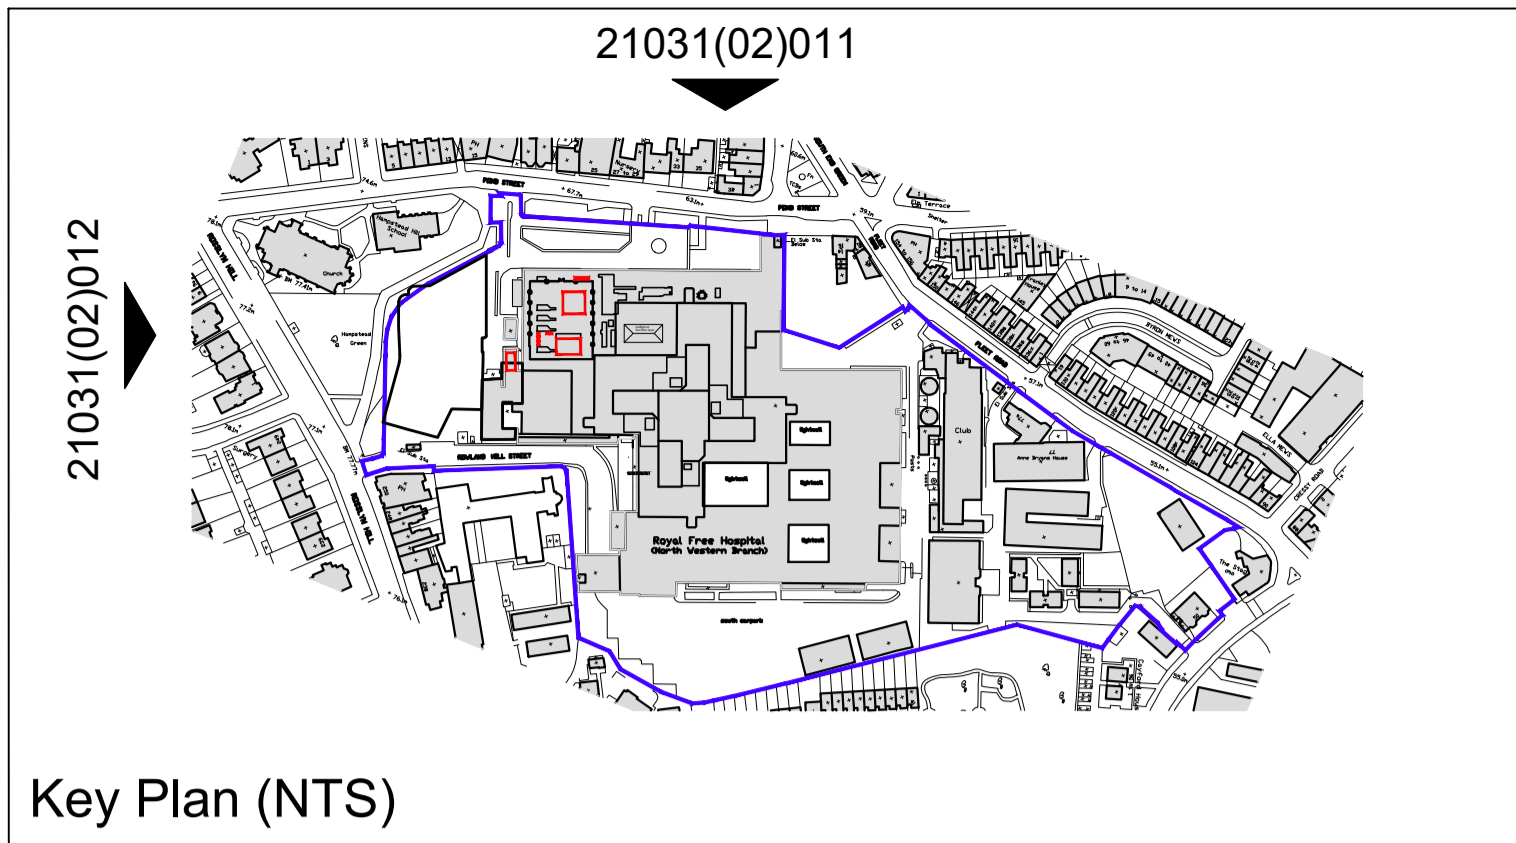

THIS DRAWING IS PROTECTED BY COPYRIGHT - FIGURED DIMENSIONS ONLY TO BE TAKEN FROM THIS DRAWING. DIMENSIONS TO BE CHECKED ON SITE AND ANY DISCREPANCIES REPORTED TO THE ARCHITECT IMMEDIATELY.

PURPOSE OF ISSUE: (I)Info/Comment (S)Sign Off (P)Planning (B)Building Control (T)Tender (C)Construction (F)Final Revision

Rev	Rev Date	Revision Description	Drawn/Checked	Purpose of Issue

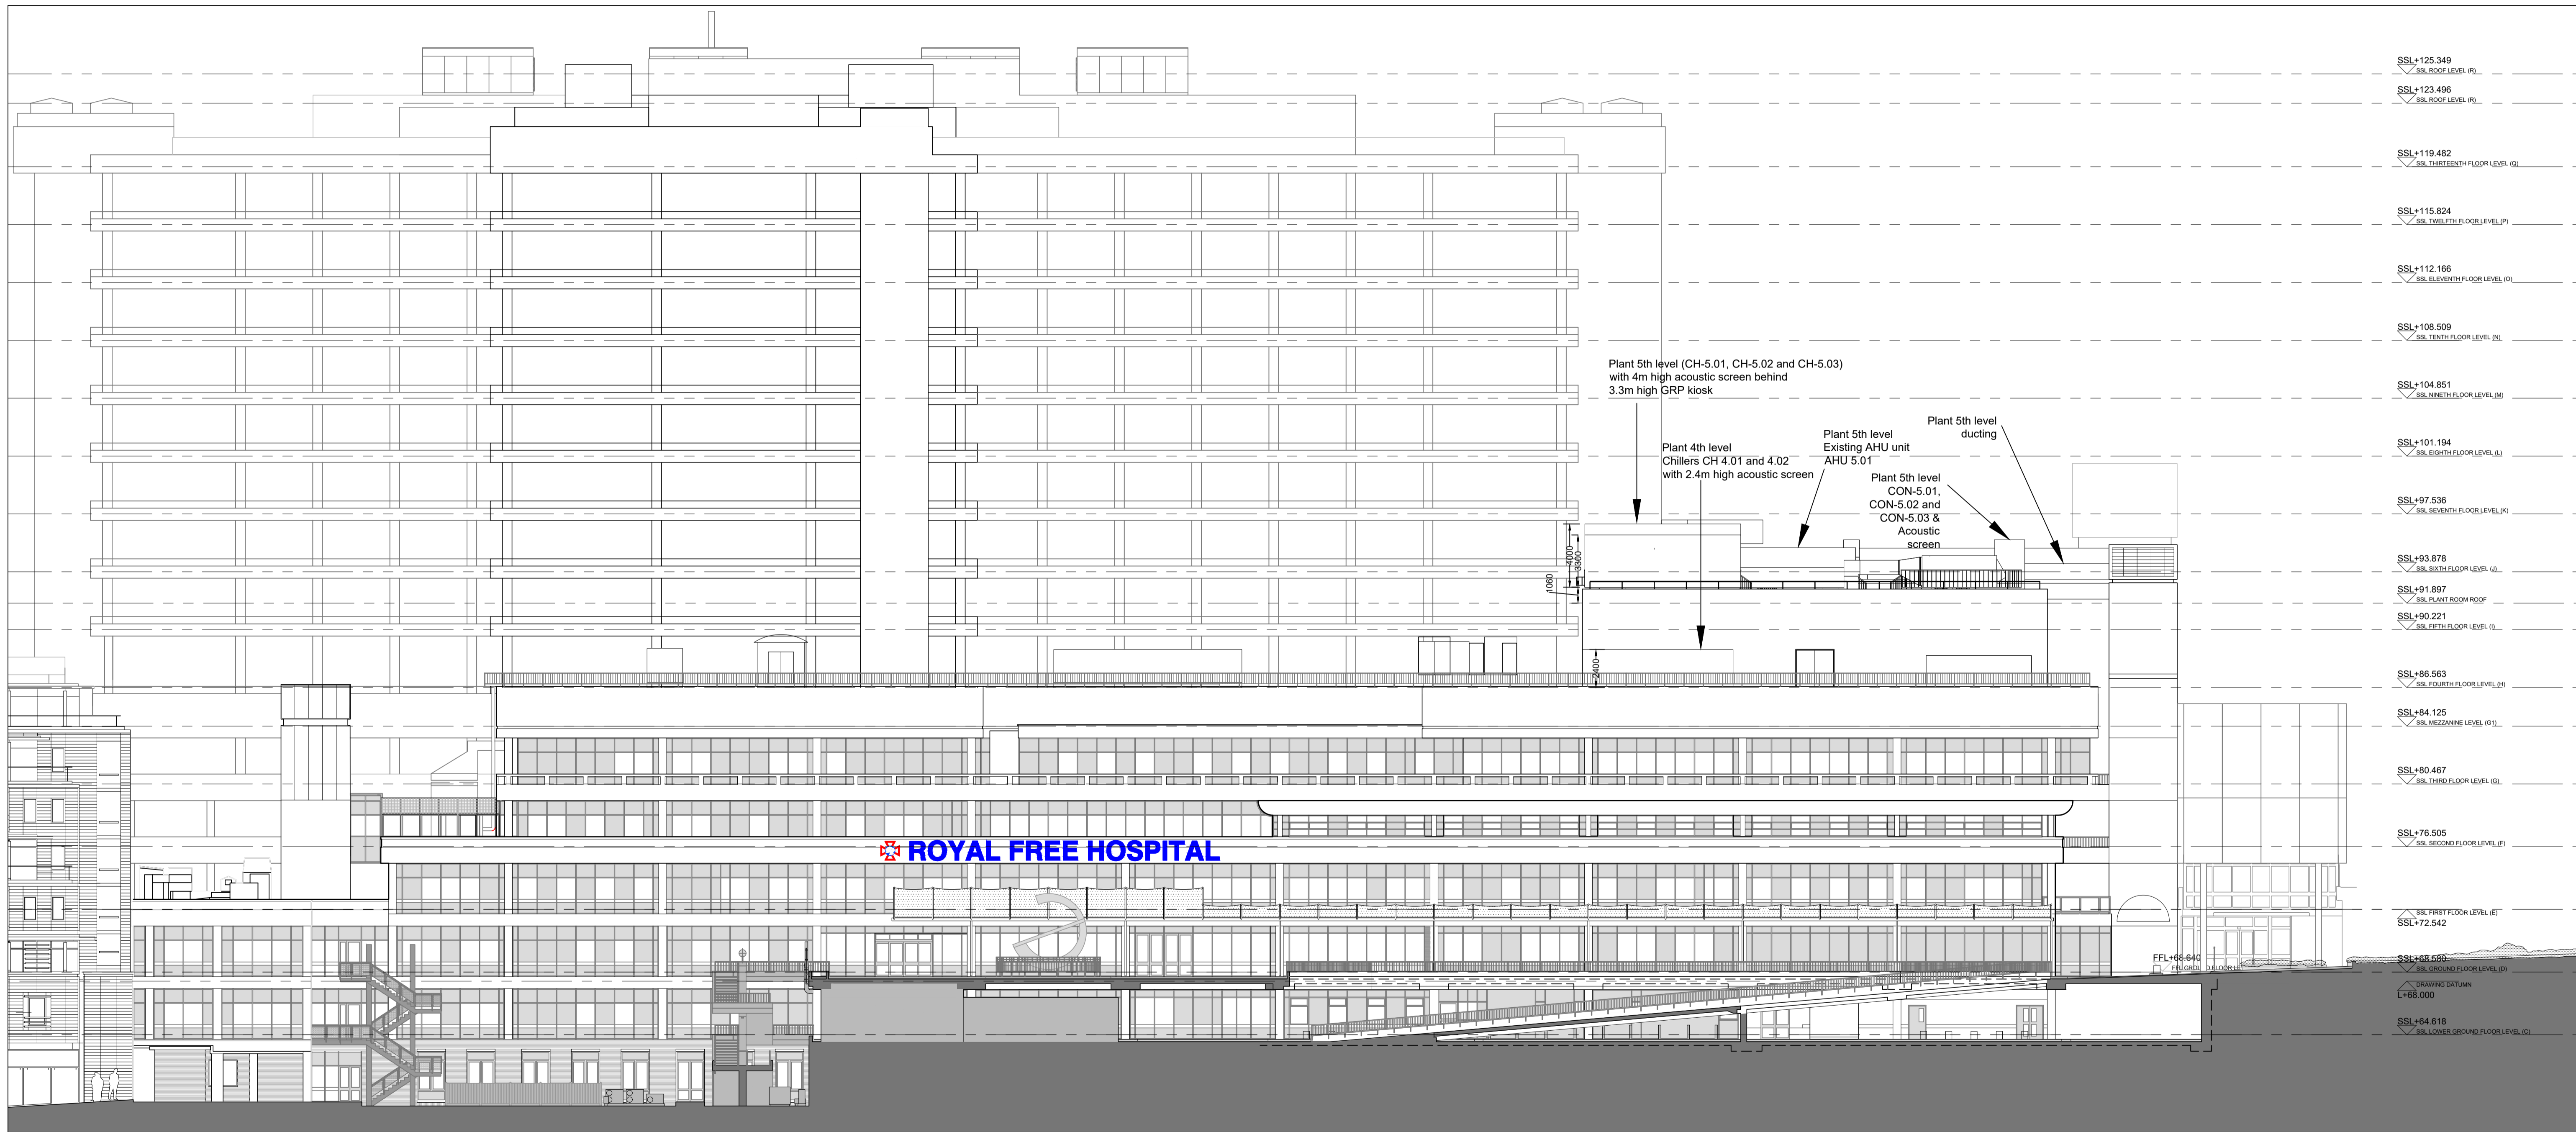

01 Proposed North Elevation
 (02)011:1:200 @ A1

PLANNING ISSUE

Proposed North Elevation	21031 JOB NUMBER	(02)011 DRAWING NUMBER	/ REV
Royal Free Hospital MRI & CT Replacement	April 2022 DATE	1:200@A1 SCALE	

Ansell & Bailey Ltd Chartered Architects 99-101 Farringdon Road London EC1R 3BN 020 7387 0141 architects@ansellandbailey.com

ANSELL + BAILEY