



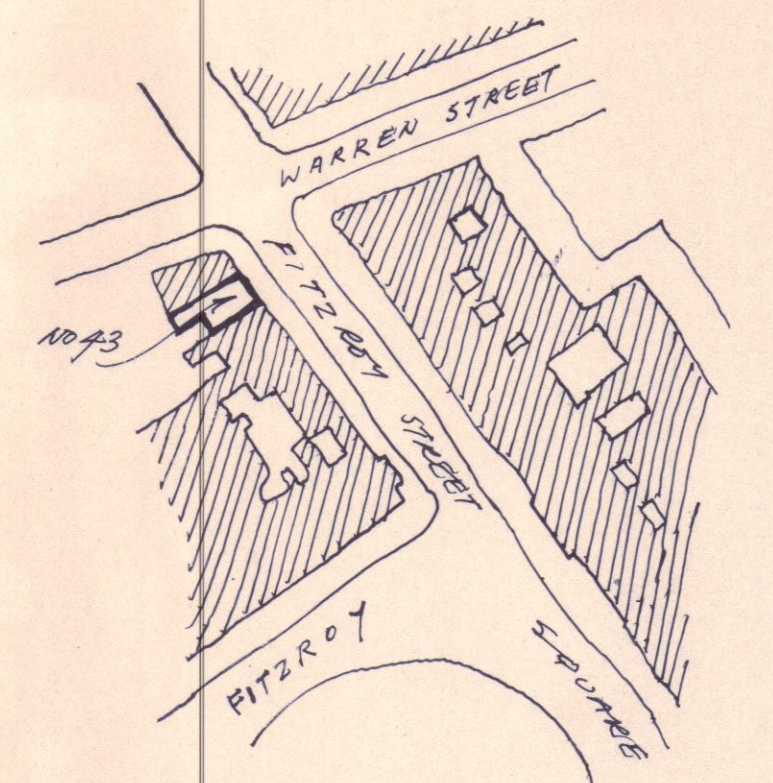


SITE PLAN
SCALE 1:1250

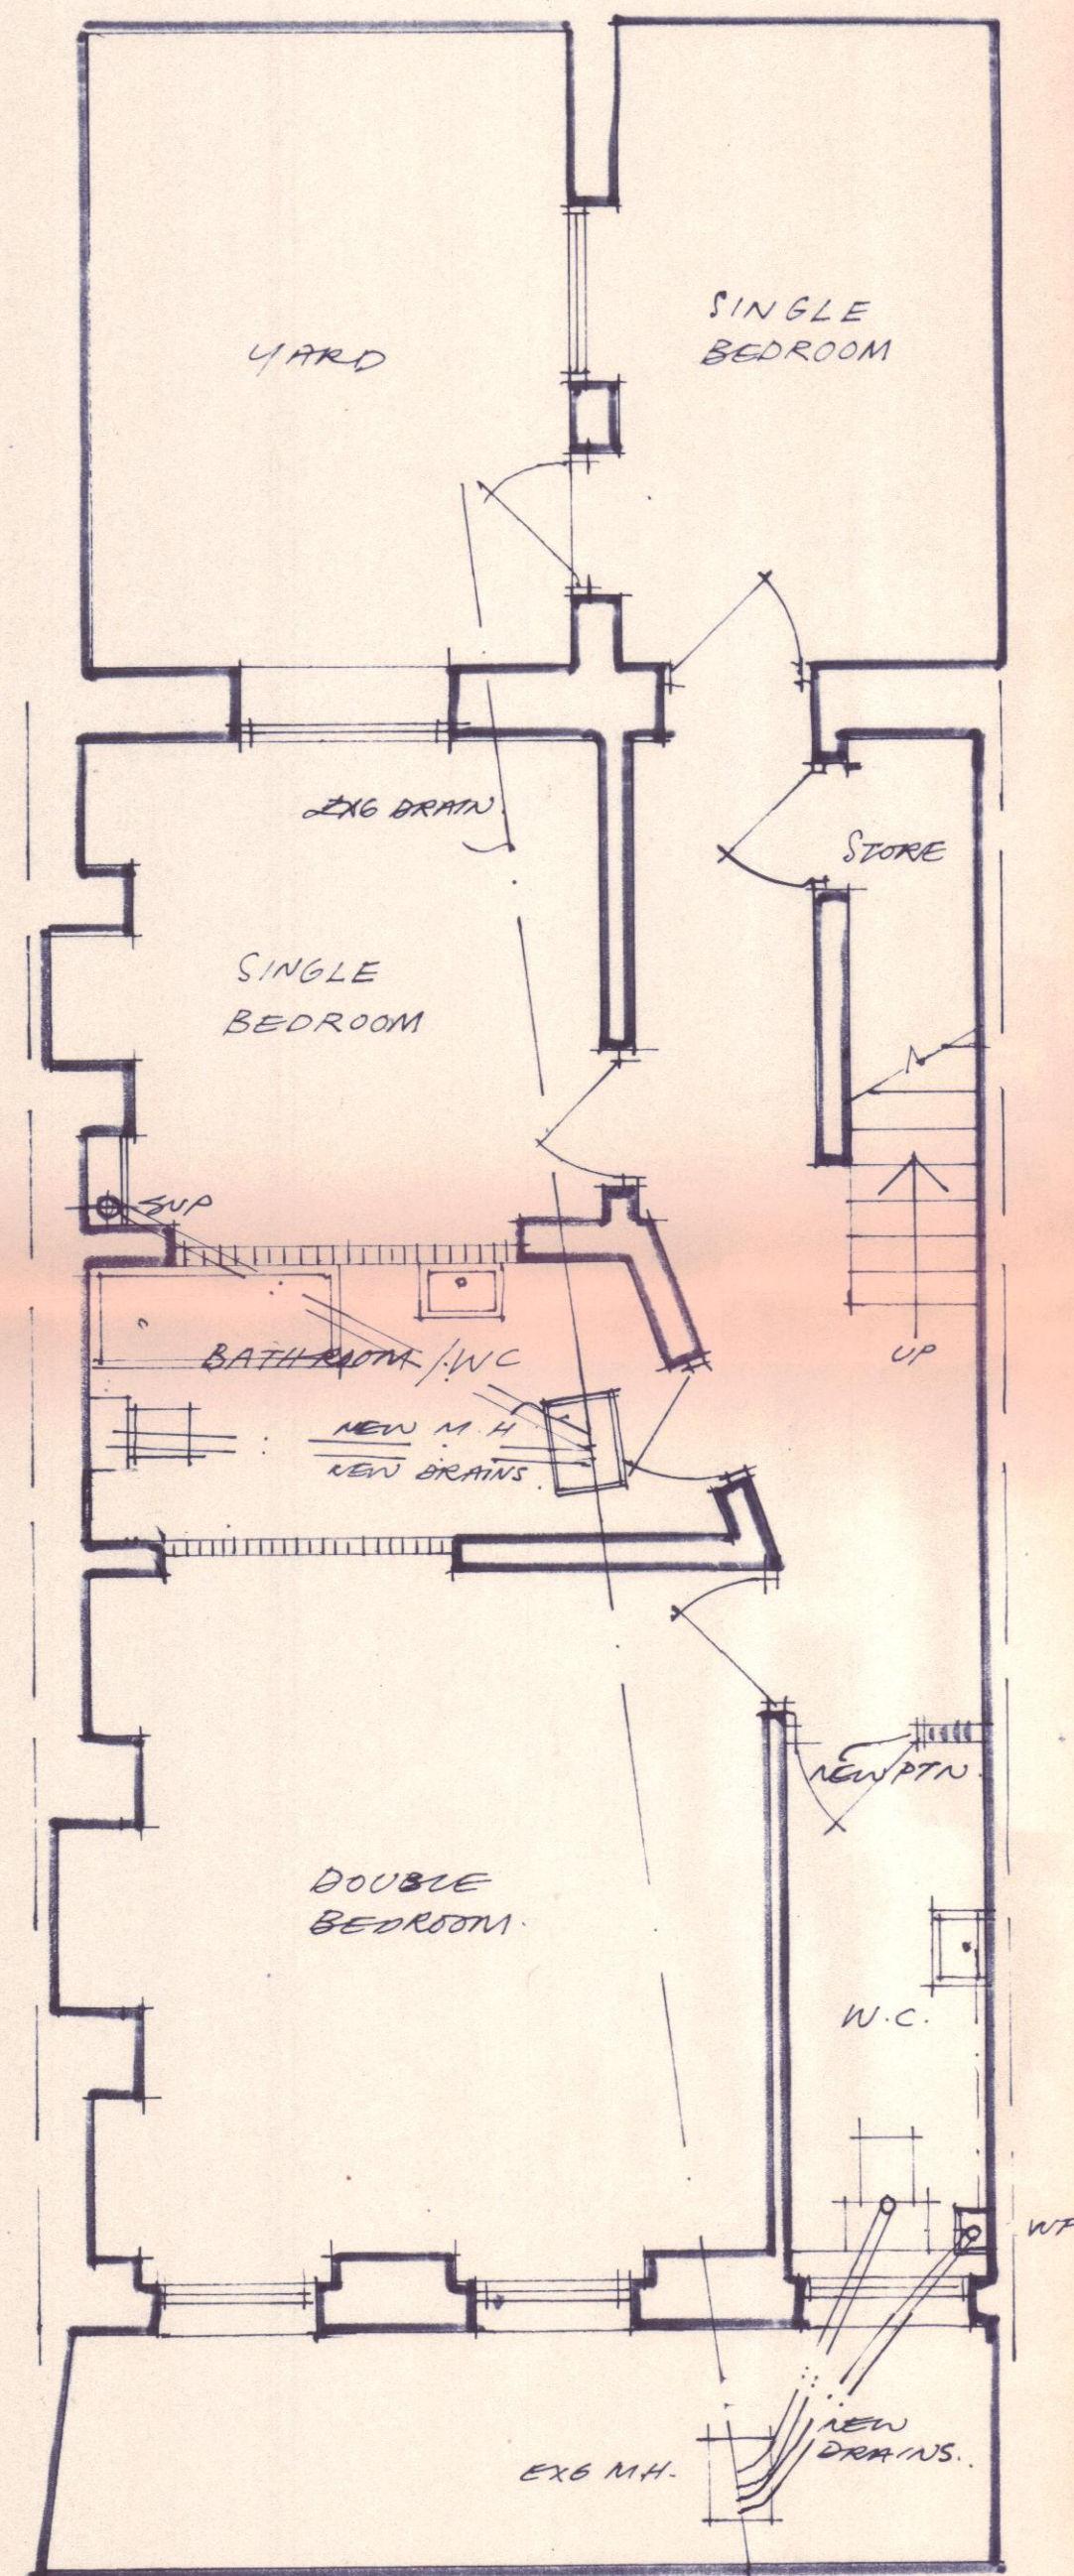


BASEMENT

4 BED 5 P MAISONNETTE.

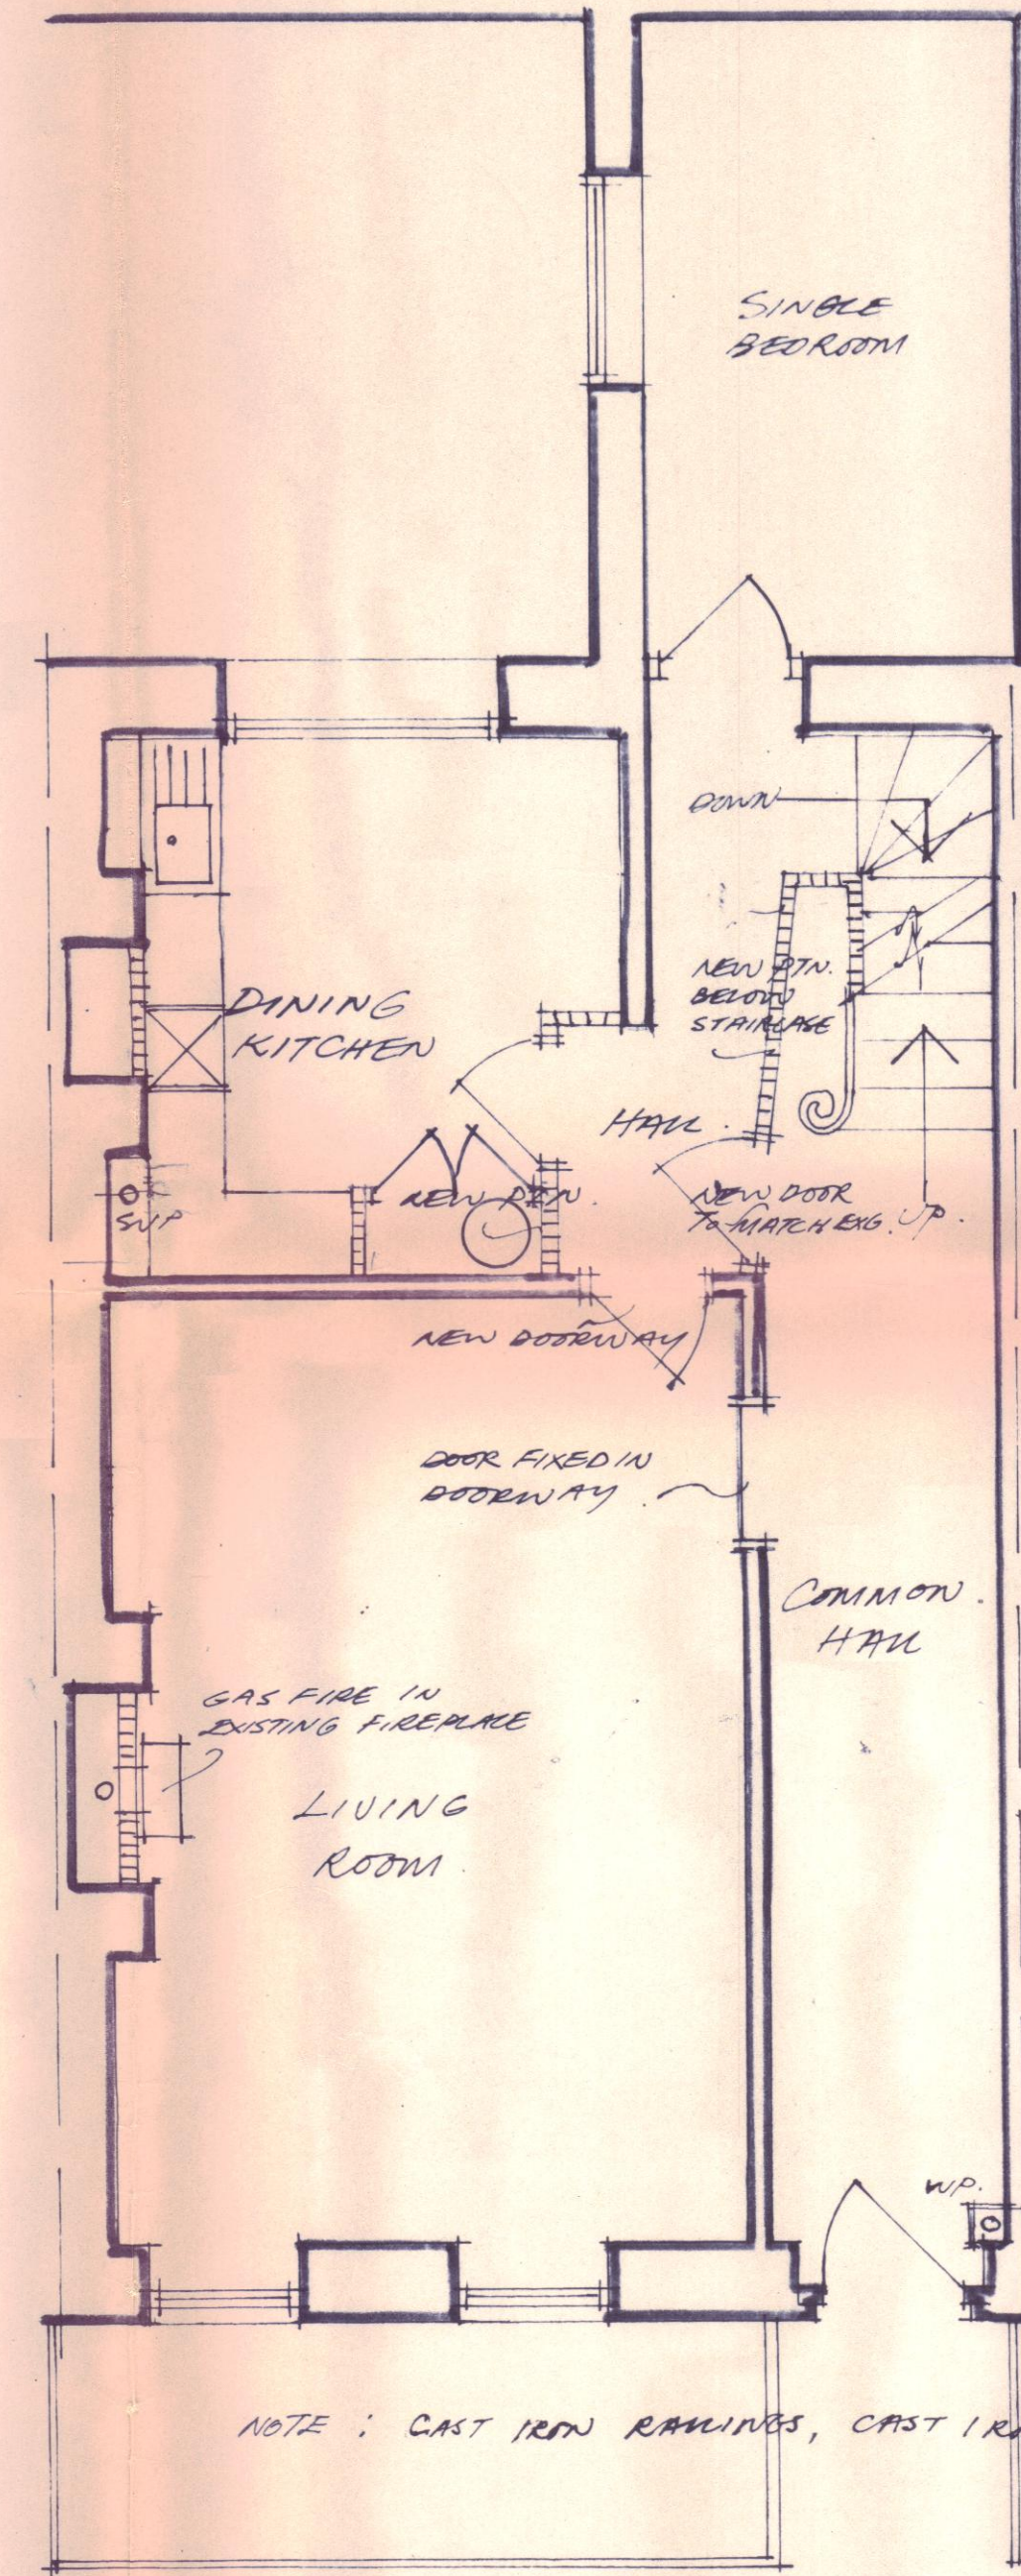


GROUND FLOOR

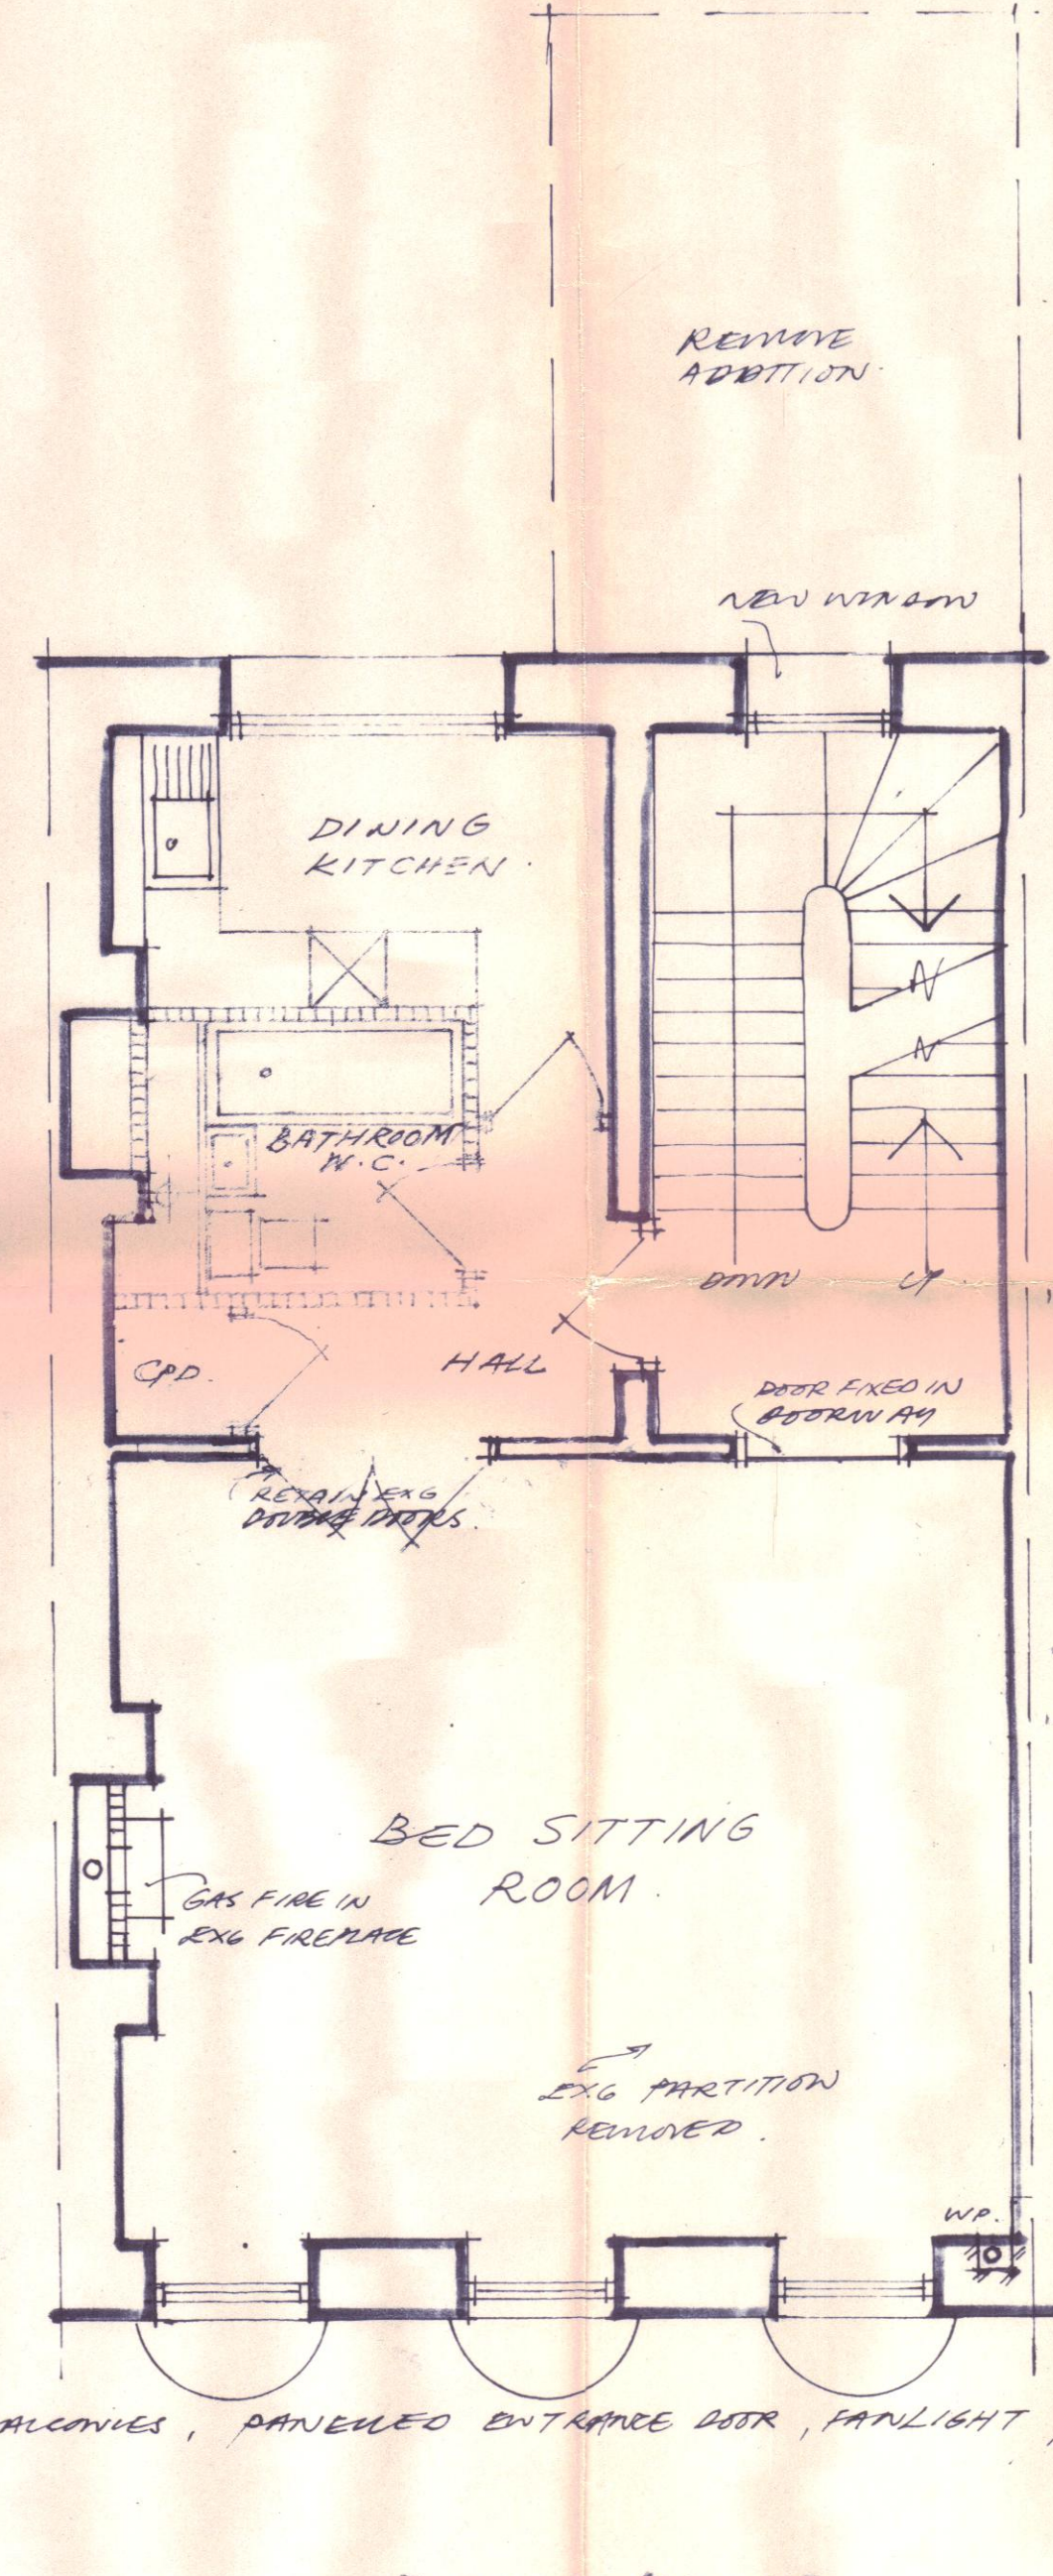


FIRST FLOOR

2P BED/SITTING ROOM FLAT

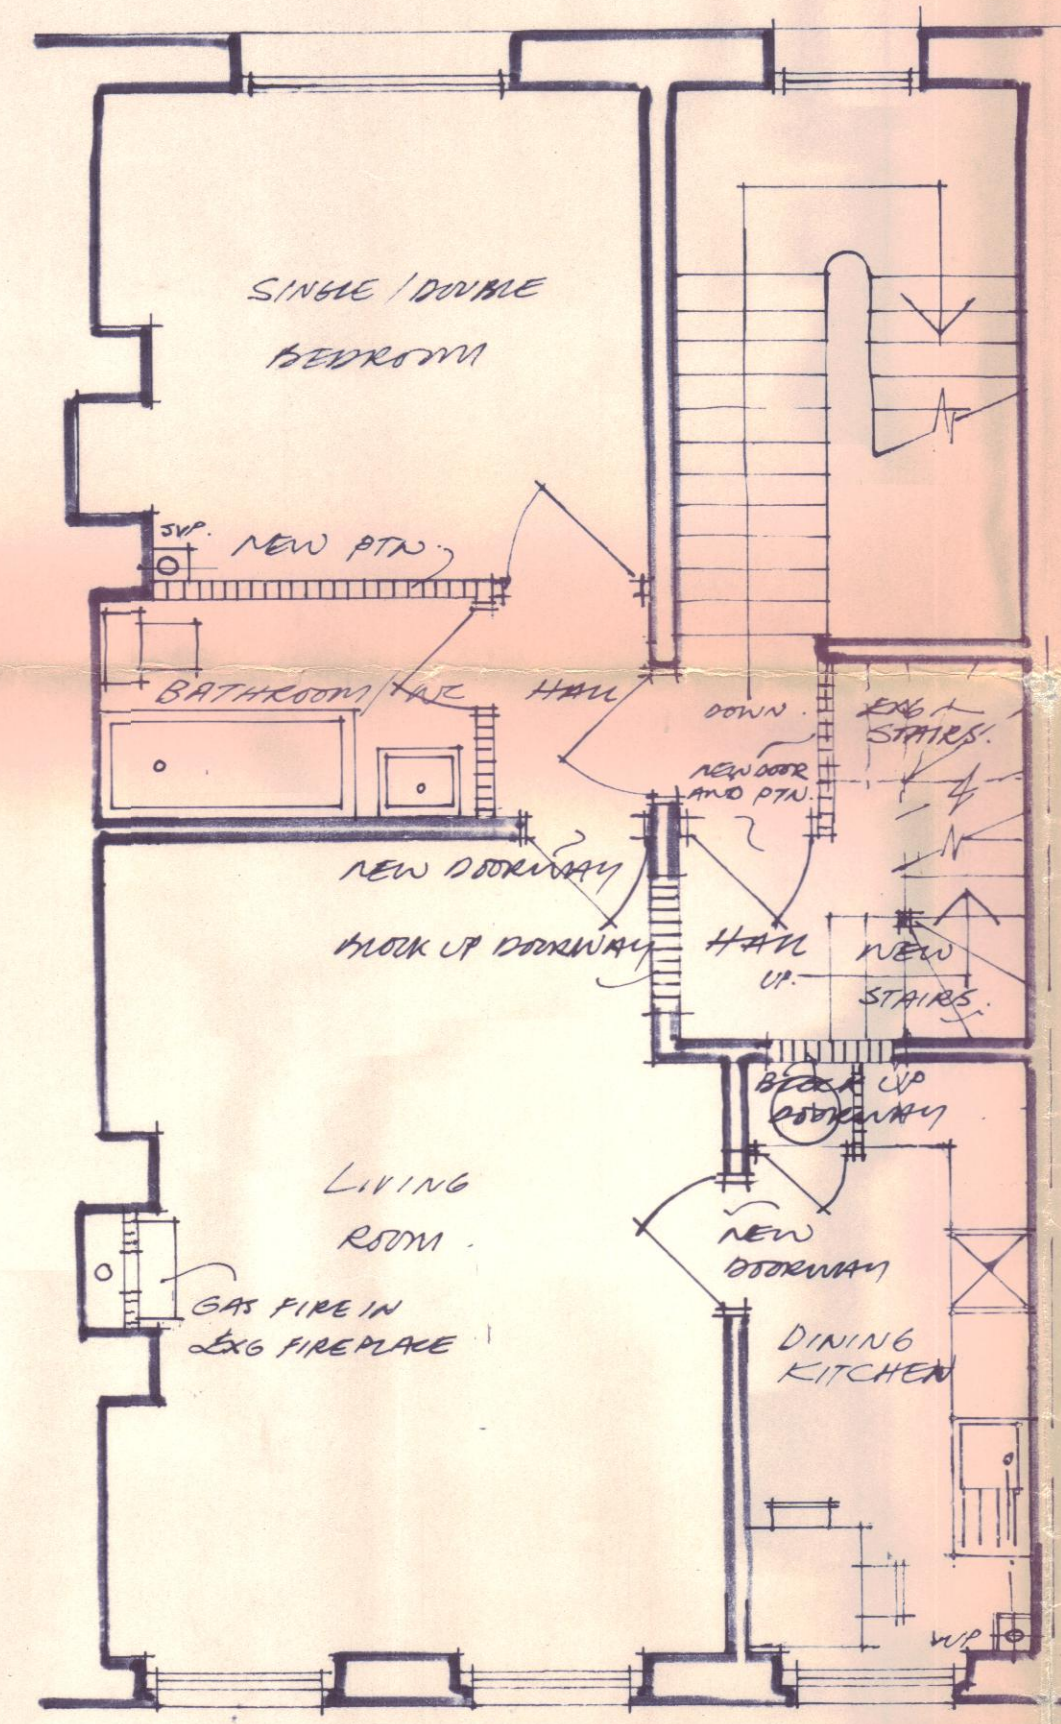

SECOND FLOOR

1 BED, 1 1/2 P FLAT.

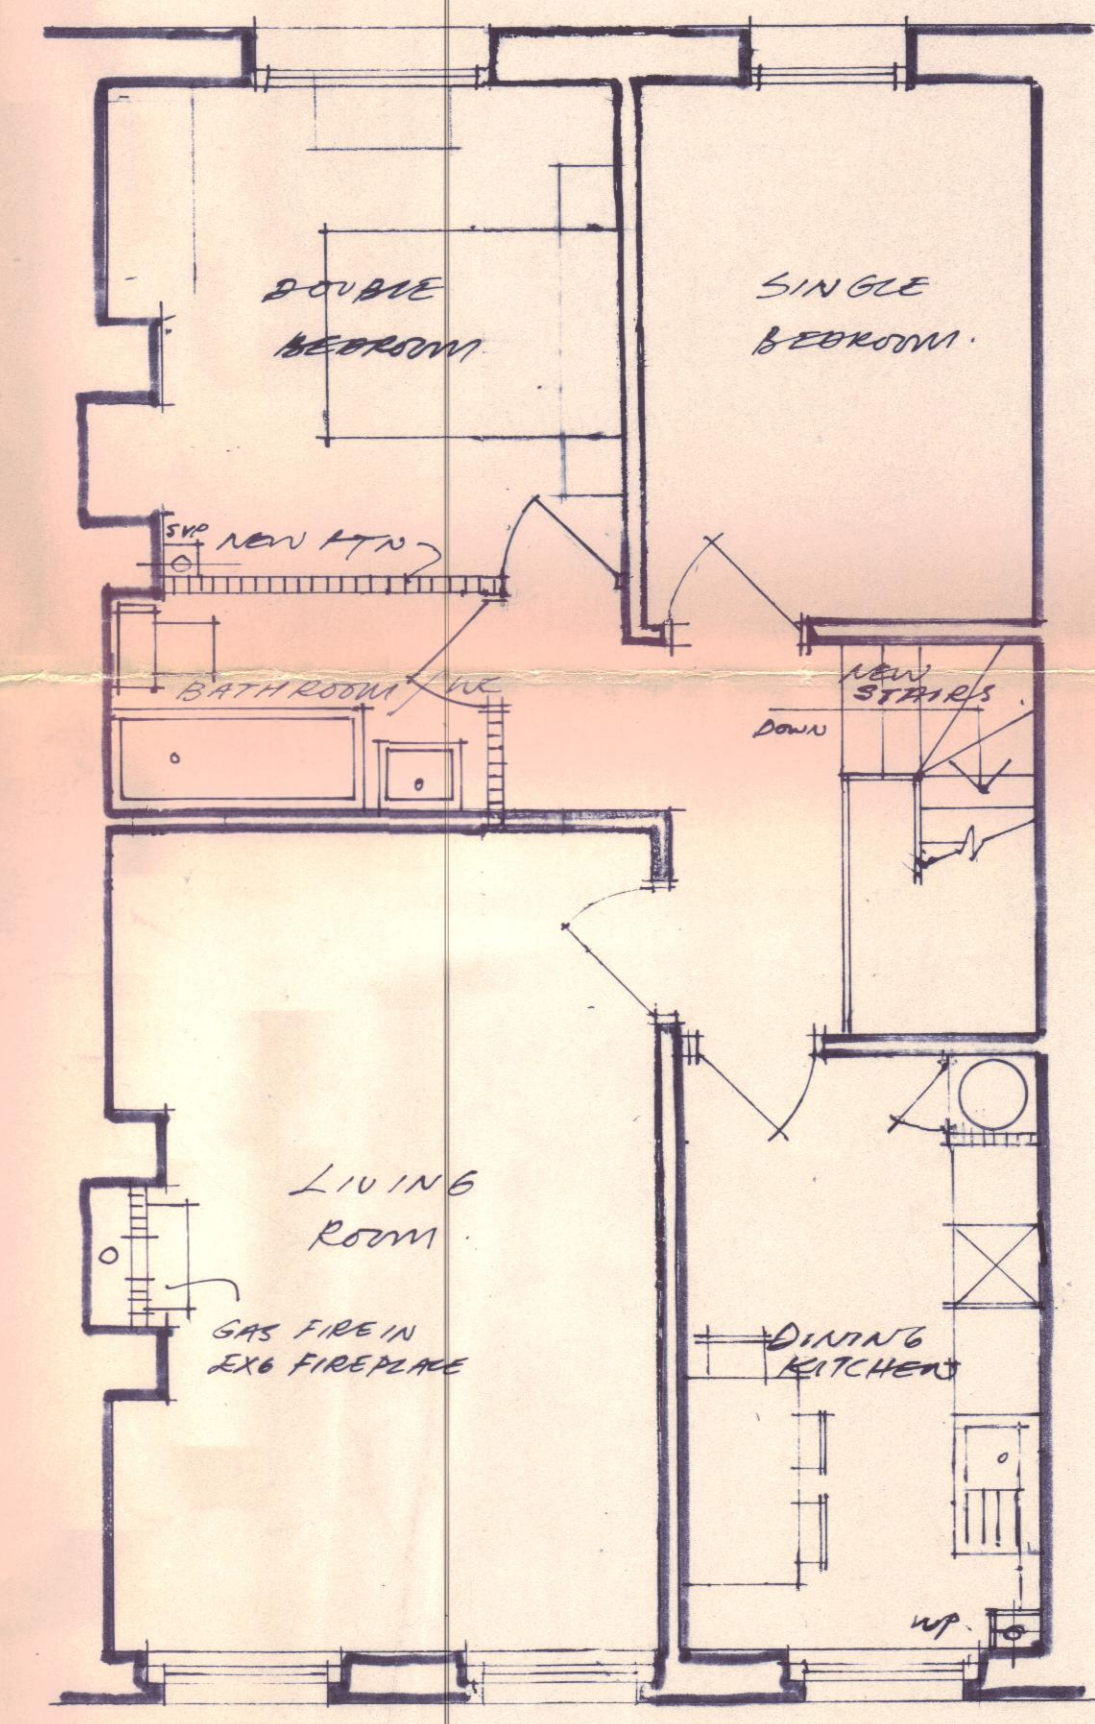

THIRD FLOOR

1 BED 3P FLAT.

NOTE: ALL DECORATIVE PLASTER CORNICES TO BE RETAINED AND REPAIRED WHERE NECESSARY.
ALL ORIGINAL ARCHITECTURAL JOINERY TO BE RETAINED AND REPAIRED WHERE NECESSARY.
ALL ORIGINAL PANIELLED DOORS TO BE RETAINED WHEREVER POSSIBLE.
ALL EXISTING FIREPLACES ON GROUND, FIRST, SECOND AND THIRD FLOOR FRONT ROOMS TO BE RETAINED.

TP8500861R3
HB8570126R3

LONDON BOROUGH OF CAMDEN
Department Of Technical Services
Old Town Hall High Holborn WC1 7BG
Telephone 01 - 405 3411

43 FITZROY ST W1
SCHEME FOR CONVERSION

Scale 1:50	Date 4/85	Drawn K	Checked
Job no TJT	S. 2033	C	

PDS 8028